



HÖFUNDUR

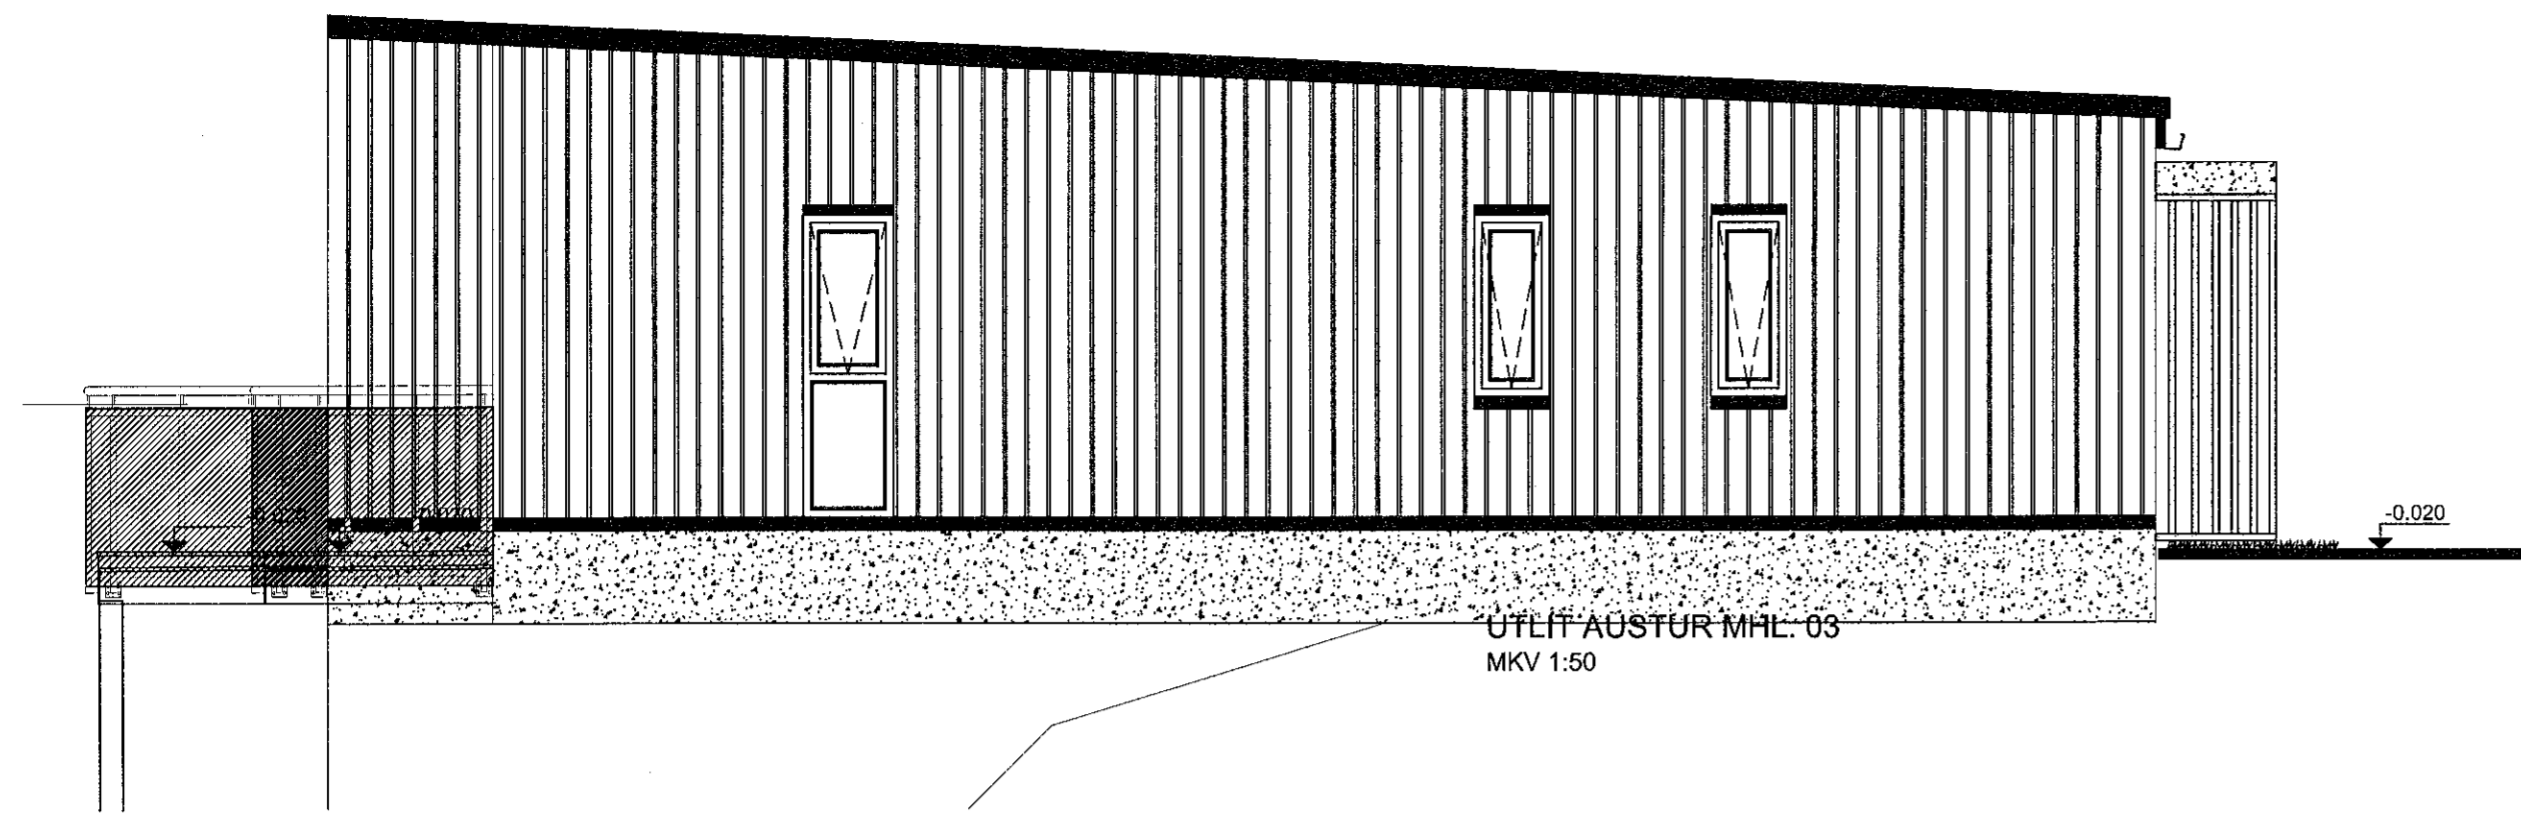


ÚTLIT AUSTUR MHL. 03  
MKV 1:50




ÚTLIT NORÐUR MHL. 03  
MKV 1:50

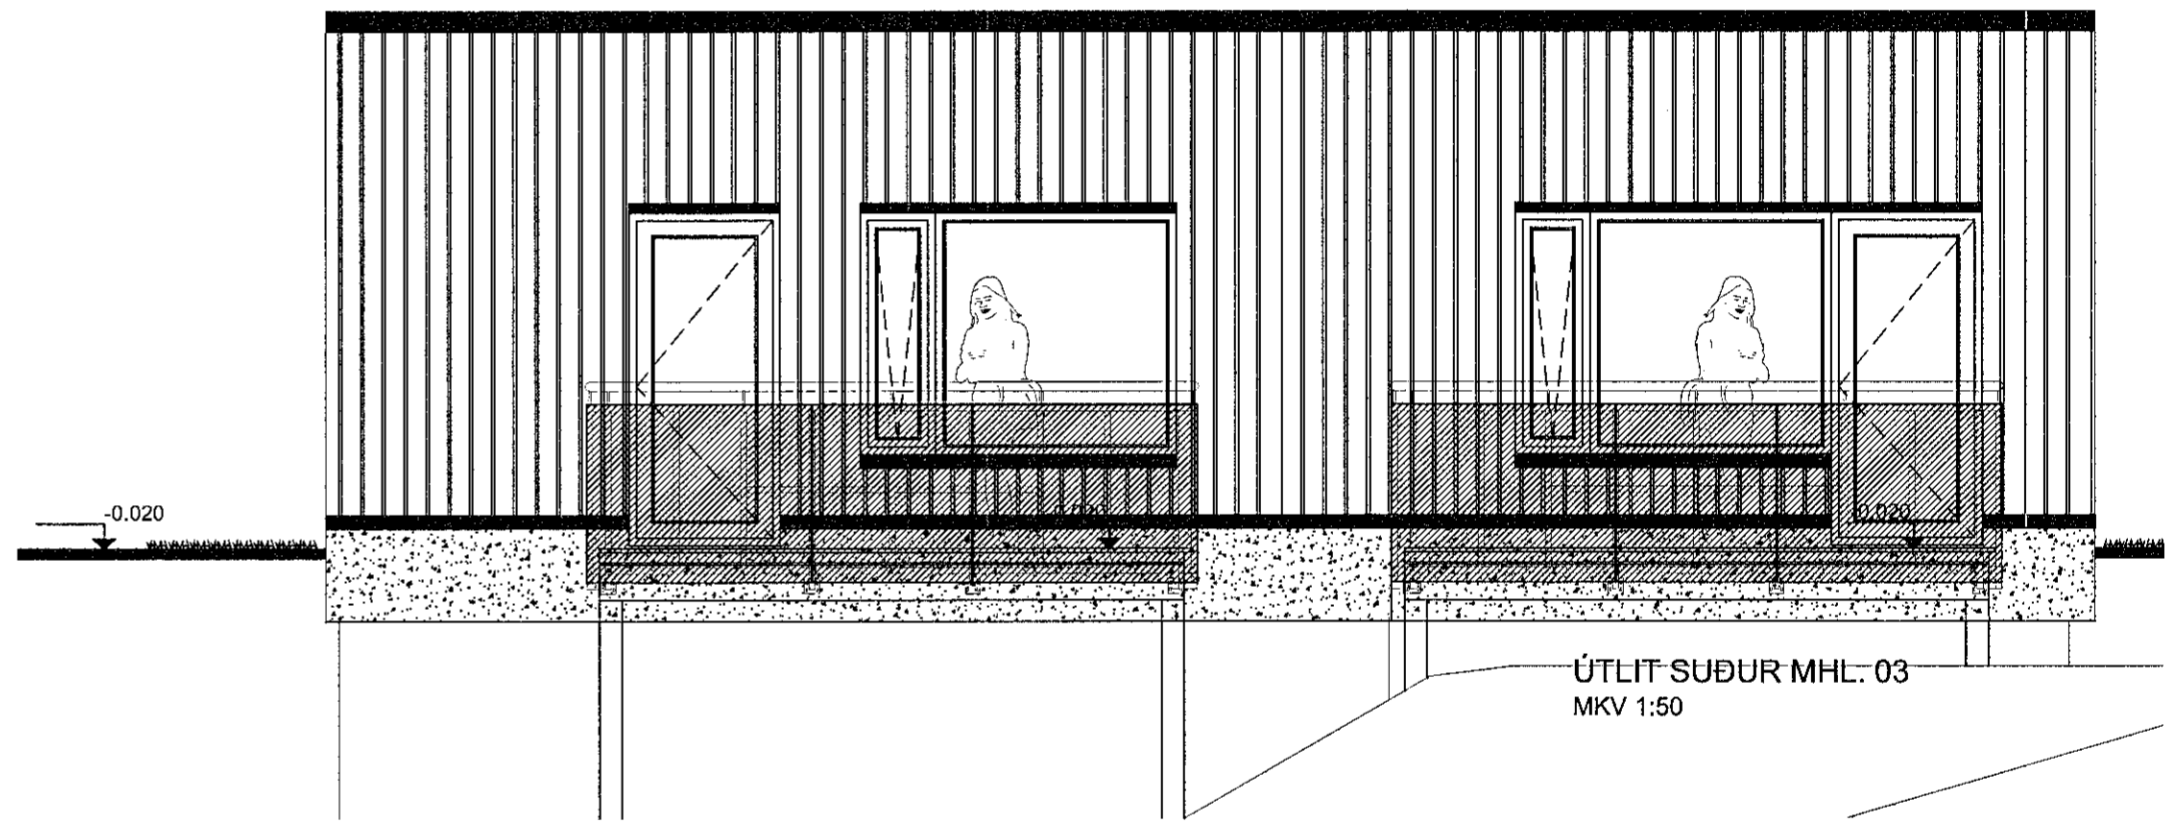

ÚTLIT SUÐUR MHL. 03  
MKV 1:50

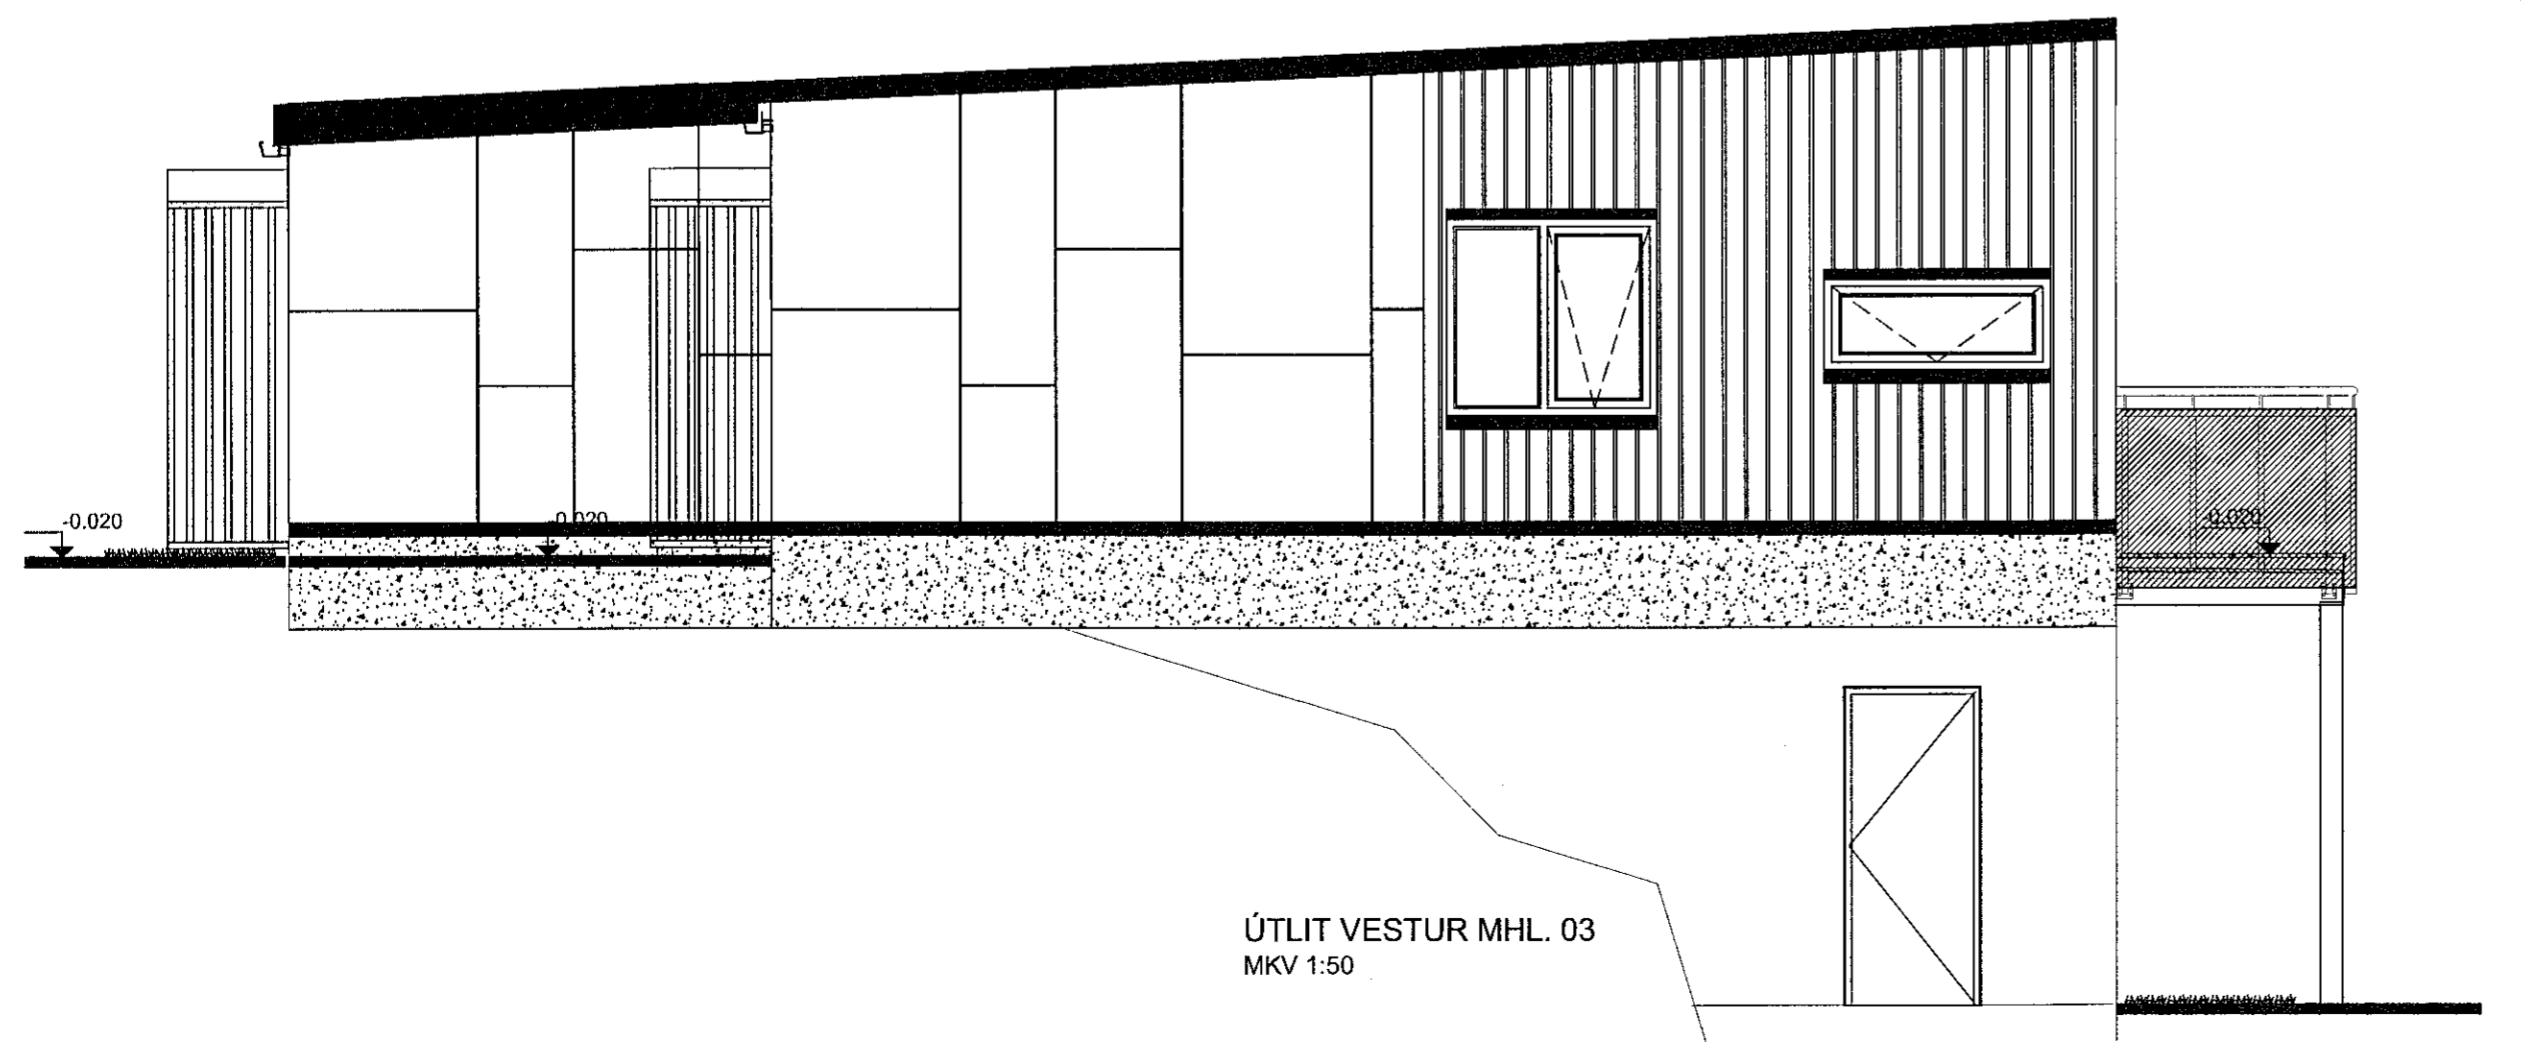

ÚTLIT VESTUR MHL. 03  
MKV 1:50

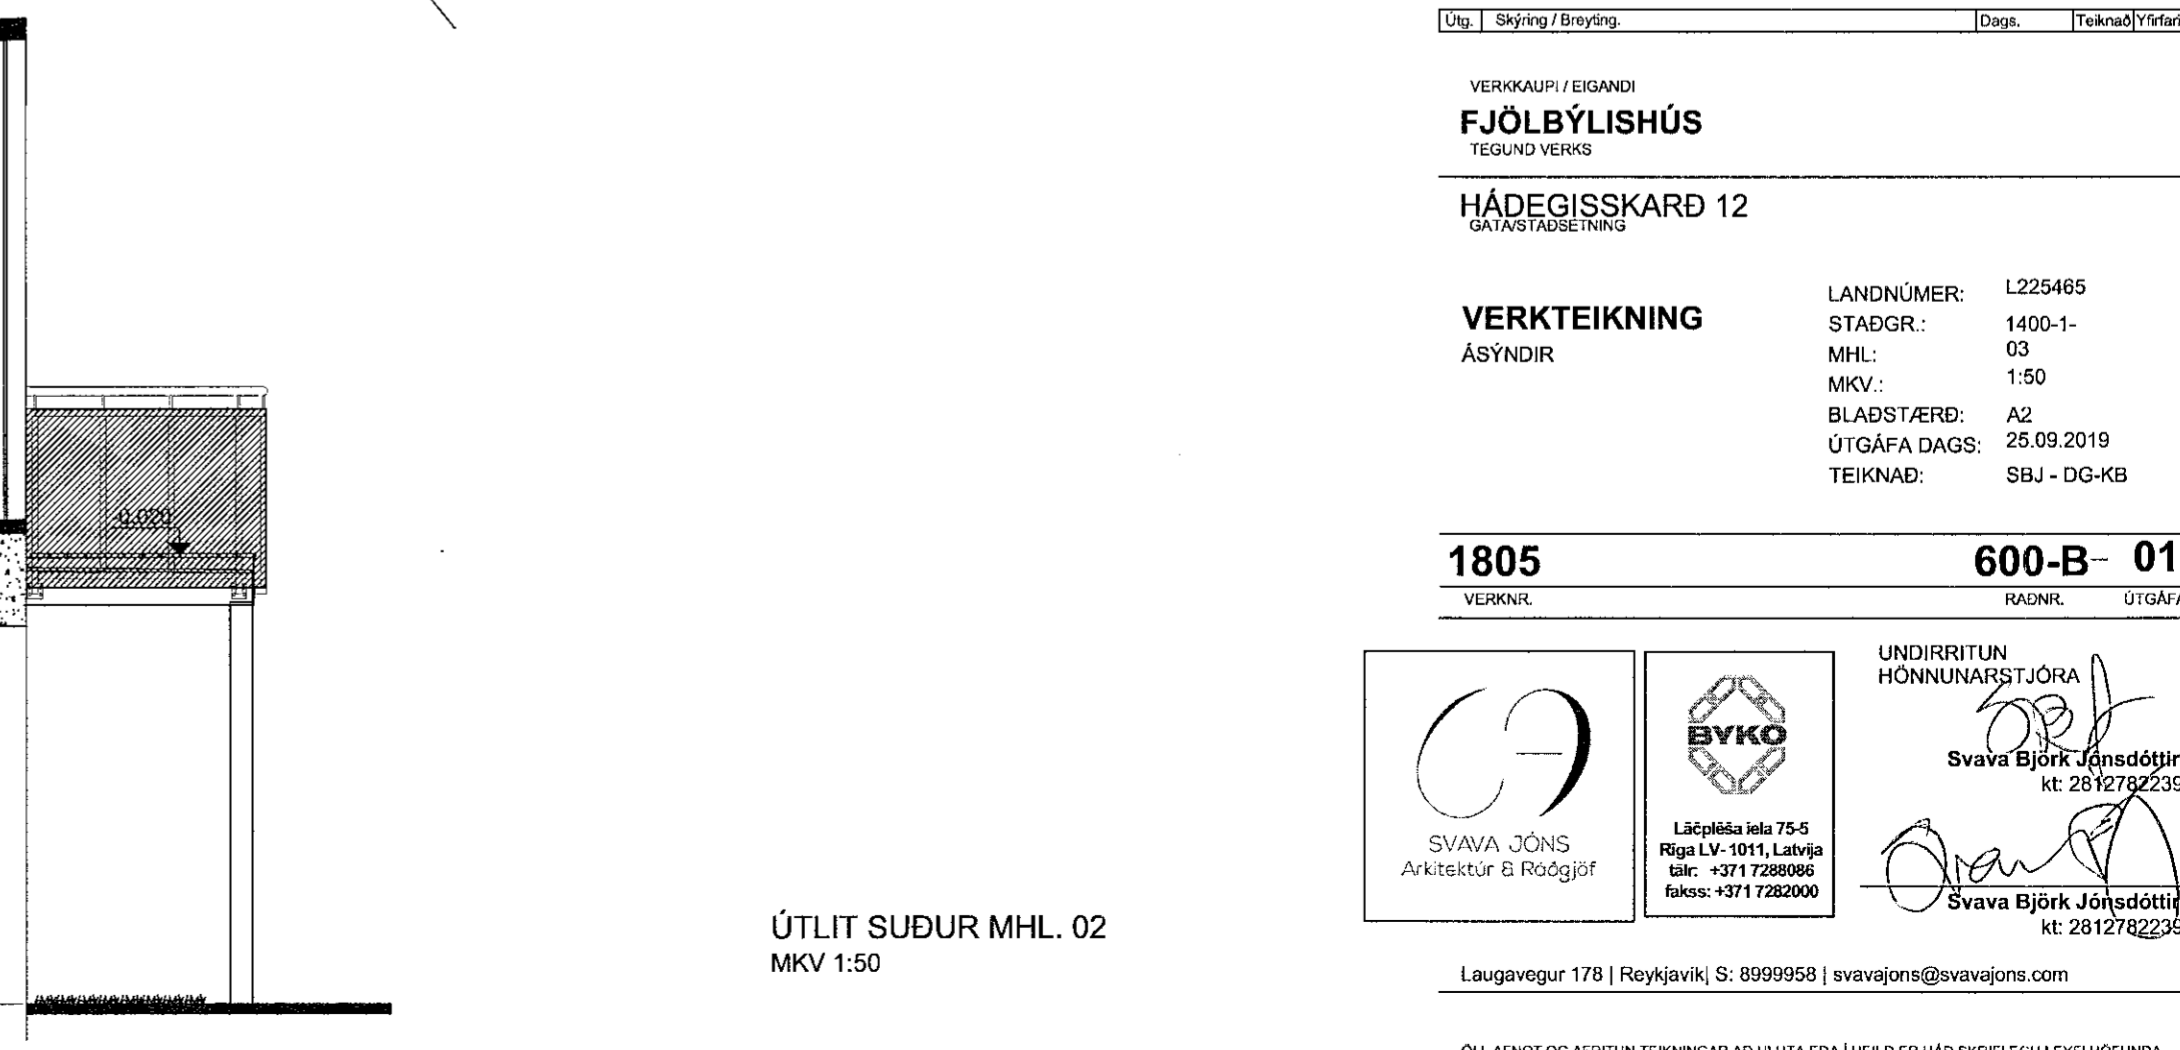

ÚTLIT SUÐUR MHL. 02  
MKV 1:50

Útg.	Skýring / Breyting.	Dags.	Teiknad / Yfirfarid
VERKKAUPI / EIGANDI			
<b>FJÖLBÝLISHÚS</b>			
TEGUND VERKS			
<b>HÁDEGISSKARD 12</b>			
GATASTADSETNING			
<b>VERKTEIKNING</b>		LANDNÚMÉR:	L225465
ÁSYNDIR		STAÐGR.:	1400-1-
		MHL.:	03
		MKV.:	1:50
		BLAÐSTÆRÐ:	A2
		ÚTGÁFA DAGS:	25.09.2019
		TEIKNAD:	SBJ - DG-KB
<b>1805</b>	<b>600-B- 01</b>		
VERKNR.	RADNR.	ÚTGÁFA	

SVAVA JÓNS  
Arkitektúr & Raðgjöf

Láplésa ísla 75-5  
Rīga LV-1011, Latvija  
télr: +371 7288086  
fakss: +371 7282000

UNDIRRITUN  
HÖNNUNARSTJÓRA

Svava Björk Jónsdóttir  
kt: 2812782239

Svava Björk Jónsdóttir  
kt: 2812782239

Laugavegur 178 | Reykjavík | S: 8999958 | svavajons@svavajons.com

ÖLL AFNOT OG AFRITUN TEKNINGAR AD HLUTA EÐA Í HEILD ER HÁÐ SKRIFLEGU LEYFI HÖFUNDA

Öll mál eru í mm. Mælió ekki af teikningum. Öll mál athugist á staðnum. Ósamræmi í teikningum og vafaatriði skal tilkynna arkitektum strax.