






HÖFUNDUR

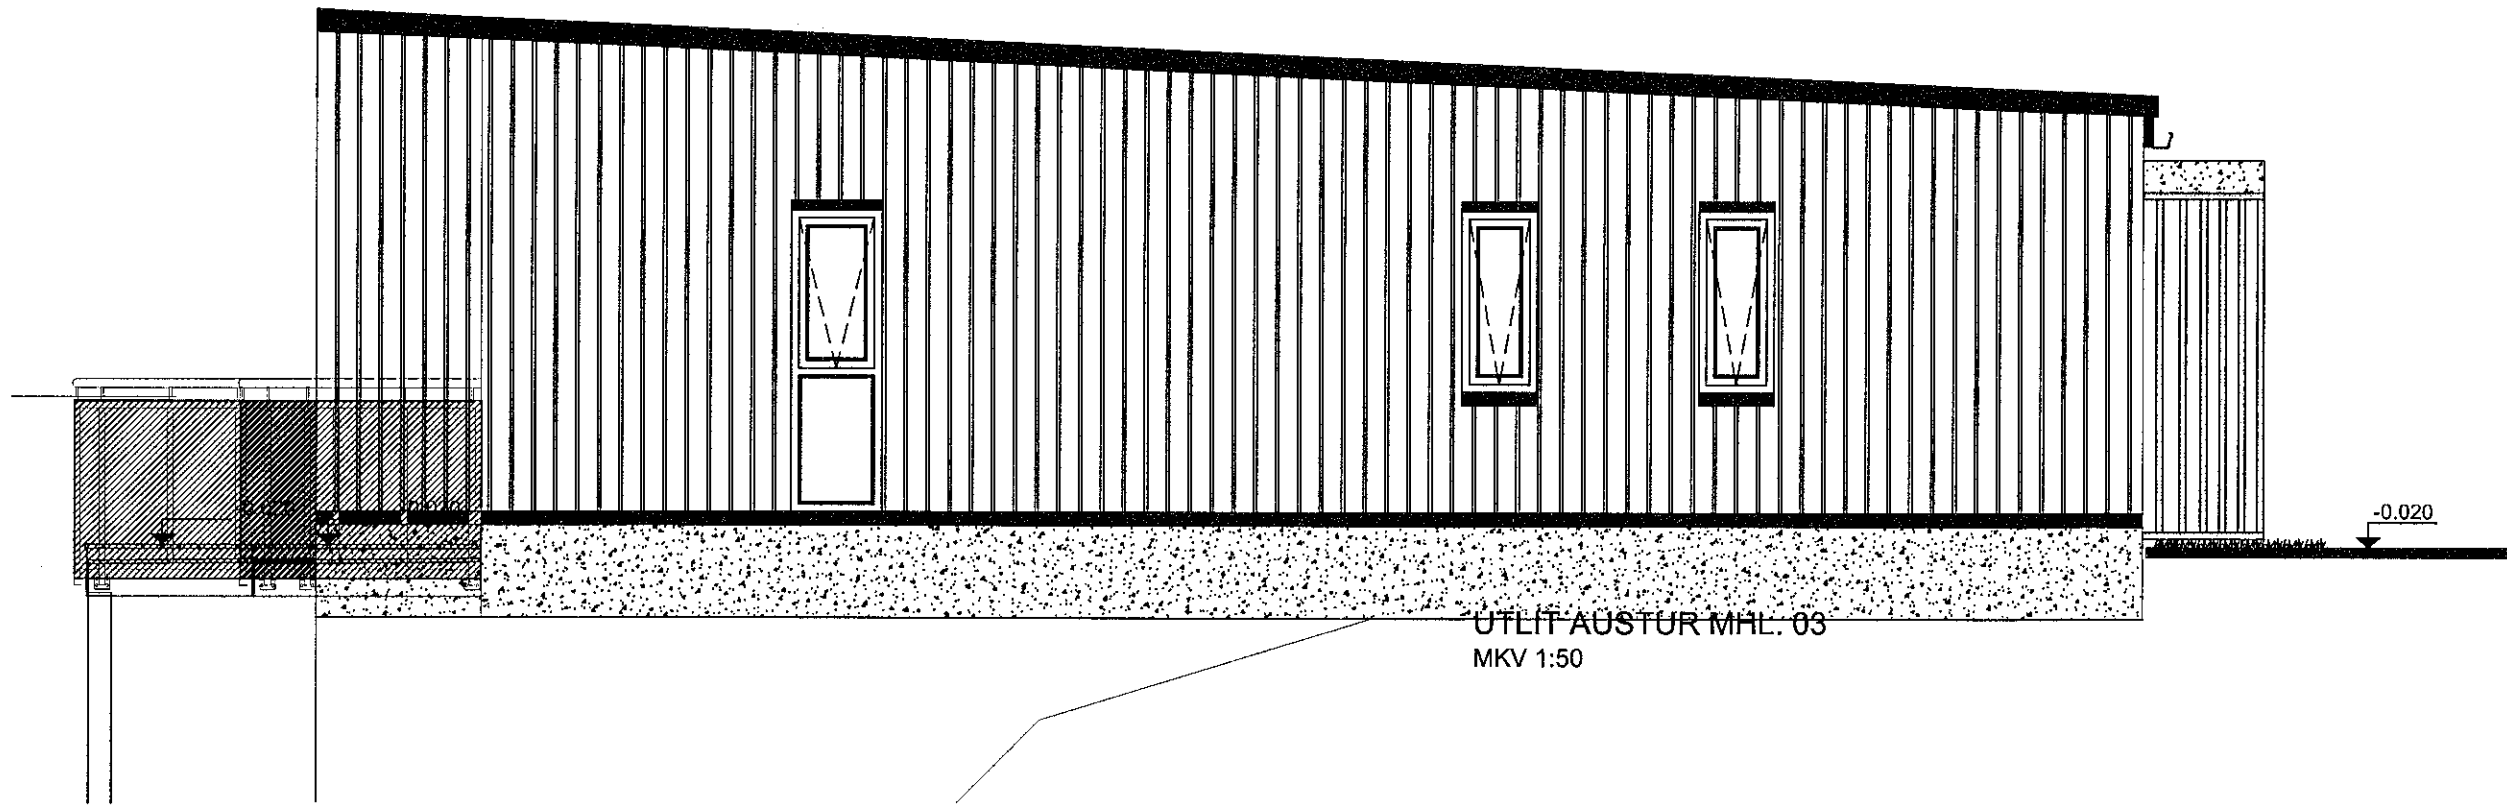


ÚTLIT AUSTUR MHL. 03  
MKV 1:50

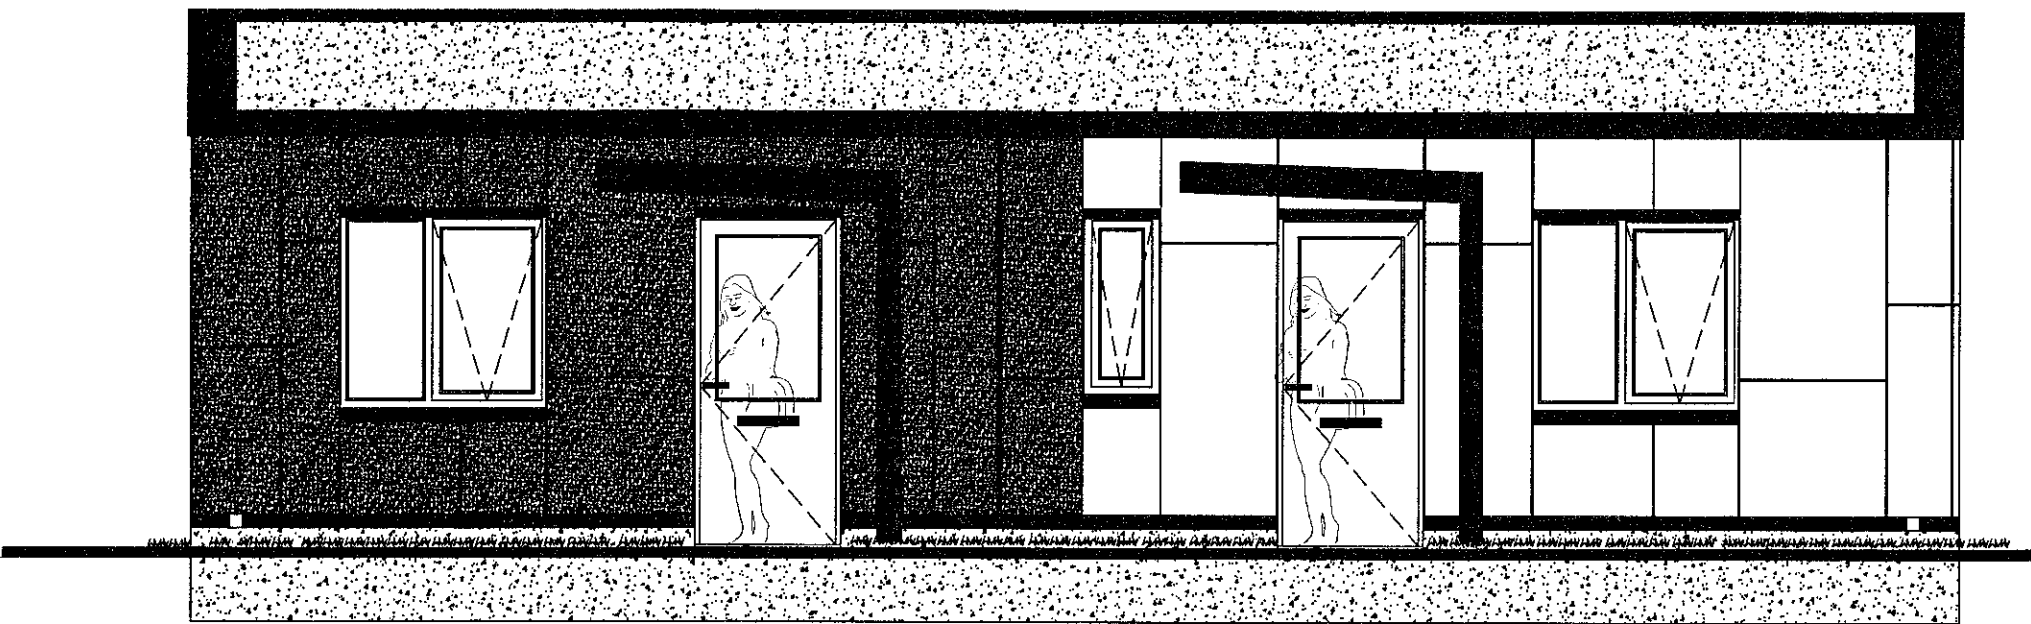

ÚTLIT NORÐUR MHL. 03  
MKV 1:50

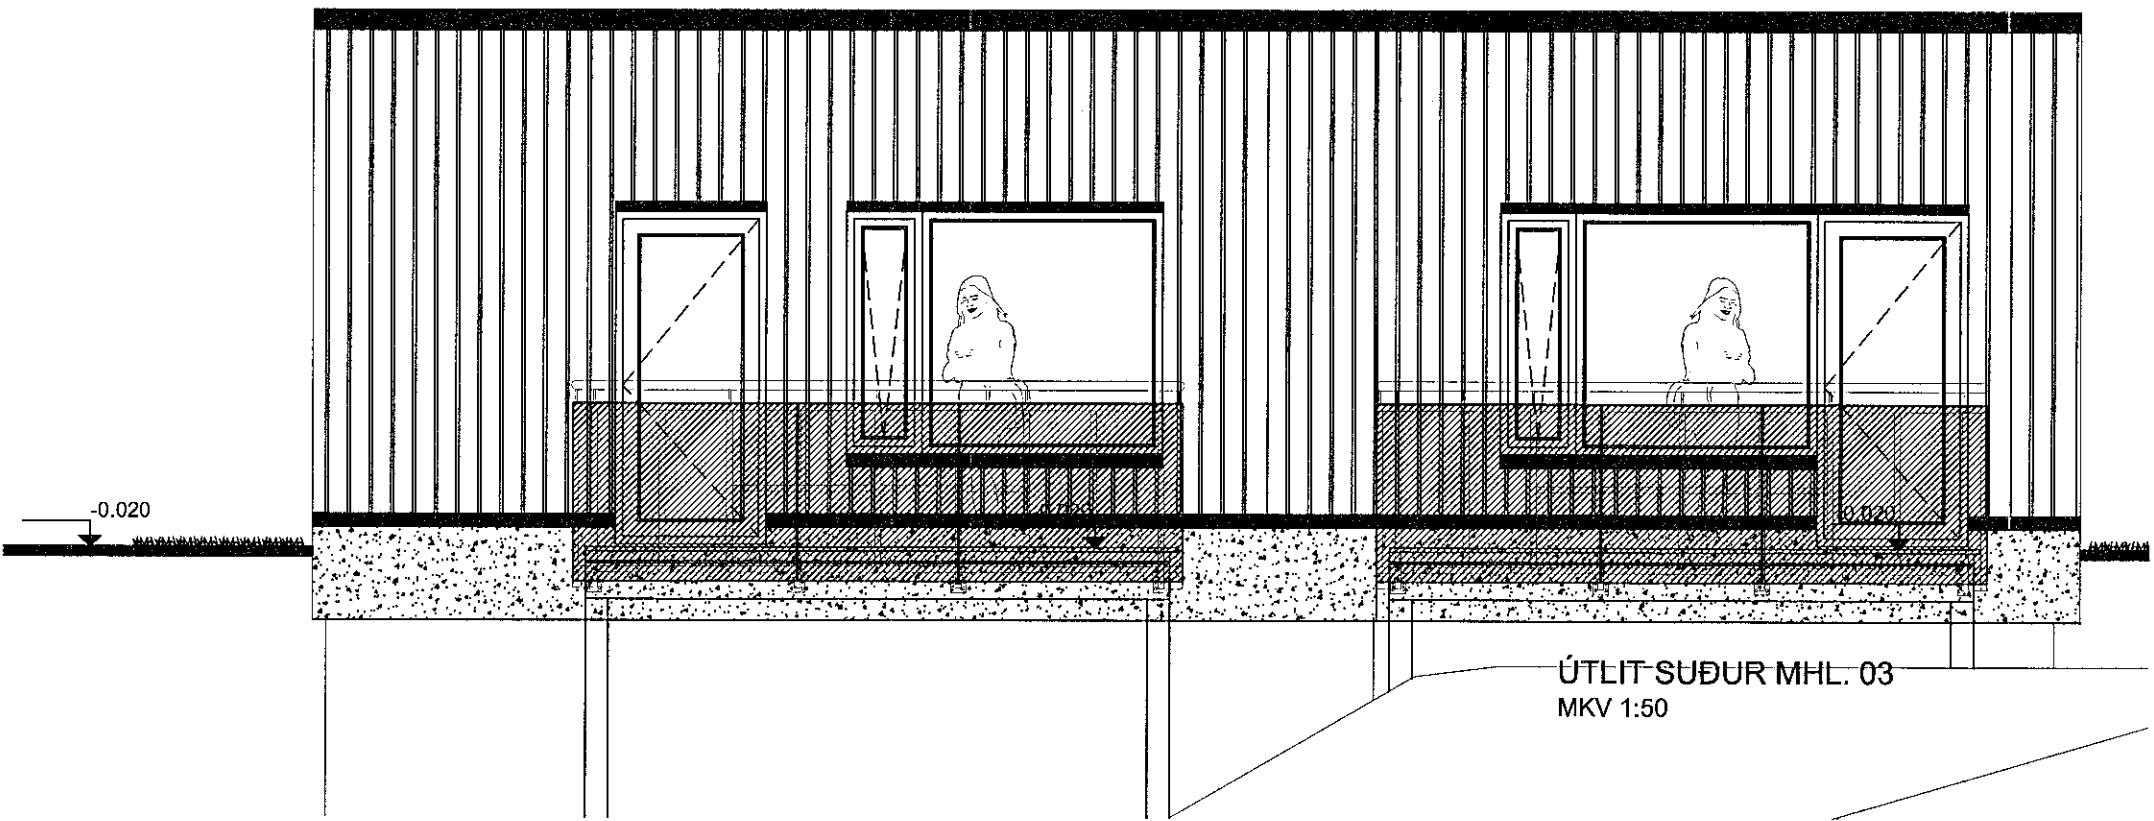

ÚTLIT SUÐUR MHL. 03  
MKV 1:50

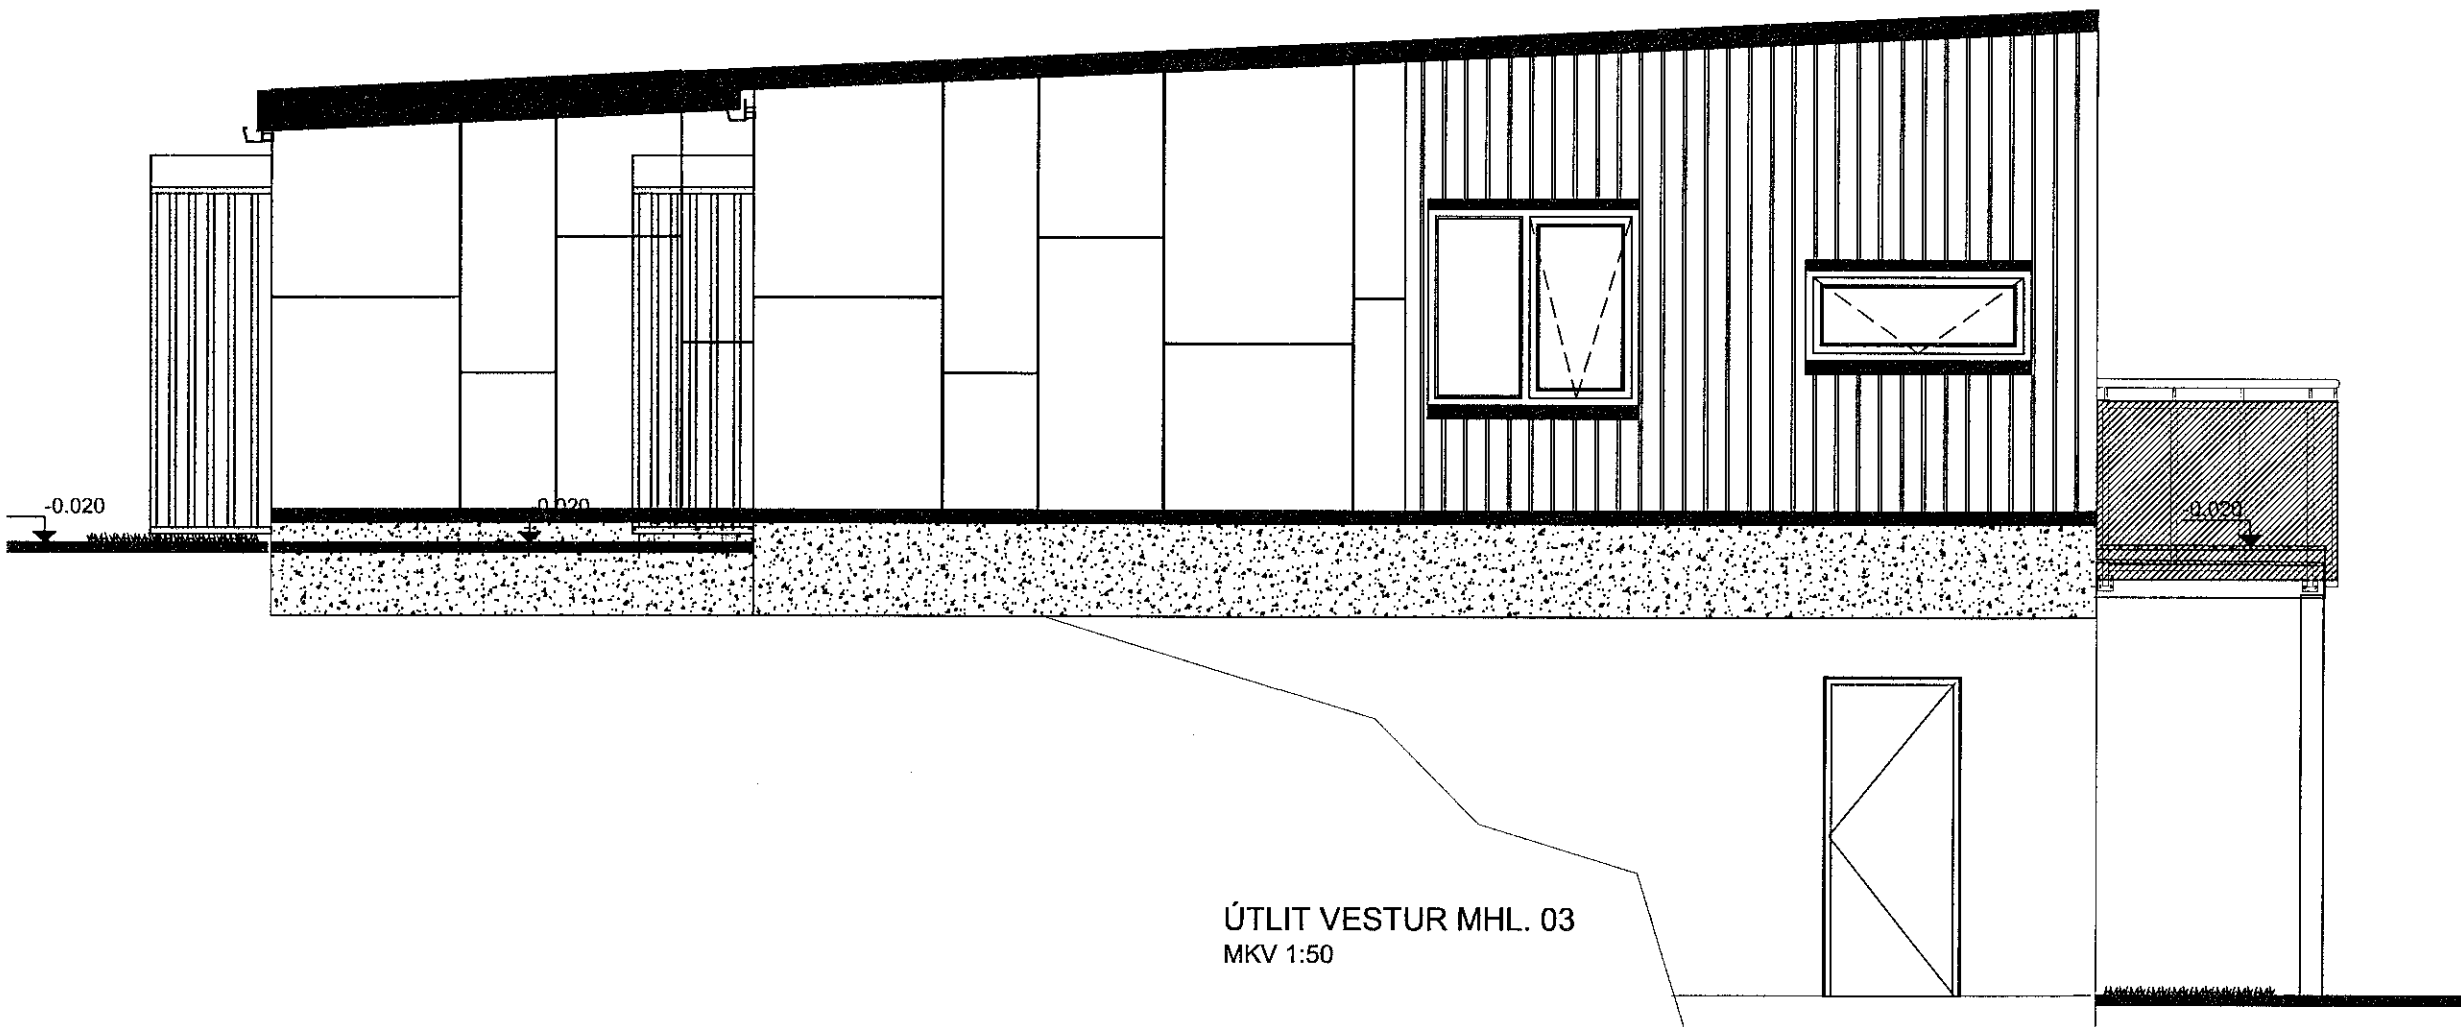

ÚTLIT VESTUR MHL. 03  
MKV 1:50

ÚTLIT SUÐUR MHL. 02  
MKV 1:50

Útg.	Skýring / Breyting.	Dags.	Teiknad / Yfirfarad
------	---------------------	-------	---------------------

VERKKAUPI / EIGANDI  
**FJÖLBÝLISHÚS**  
TEGUND VERKS


HÁDEGISSKARD 16  
GATASTADSETNING

VERKTEIKNING  
ÁSYNDIR

LANDNÚMER: L225467  
STAÐGR.: 1400-1-  
MHL: 03  
MKV.: 1:50  
BLAÐSTÆRÐ: A2  
ÚTGÁFA DAGS: 25.09.2019  
TEIKNAD: SBJ - DG-KB

1805  
VERKNR.

600-B- 01  
RADNR. ÚTGÁFA

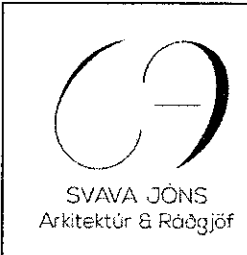

UNDIRRITUN  
HÖNNUNARSTJÓRA  
Svava Björk Jónsdóttir  
kt: 2812782239  
Svava Björk Jónsdóttir  
kt: 2812782239

Laugavegur 178 | Reykjavík | S: 8999958 | svavajons@svavajons.com

ÖLL AFNOT OG AFRITUN TEIKNINGAR AD HLUTA EÐA Í HEILD ER HÁÐ SKRIFLEGU LEYFI HÖFUNDA