




Samþykkt þann
 16 OCT 2019
 Byggingarfulltrúinn í Hlíðarhlíð
 F.h. Sigurður Sæmundsson

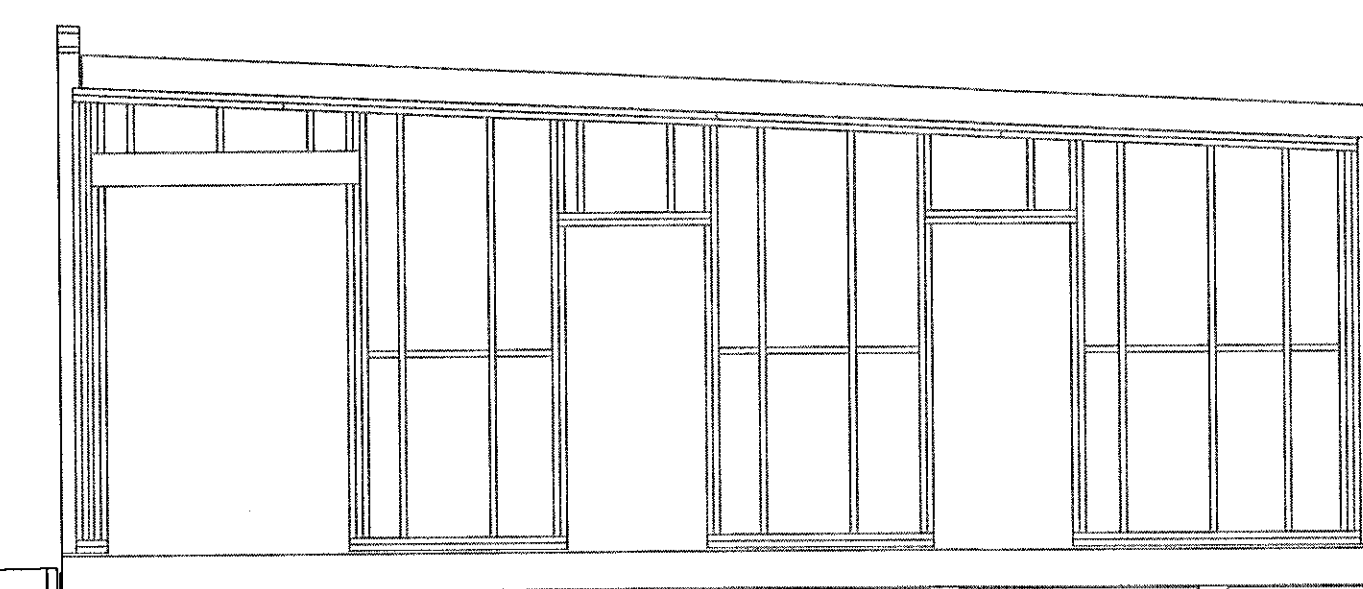


A VEGGJAGRIND A-C, 1:50 C

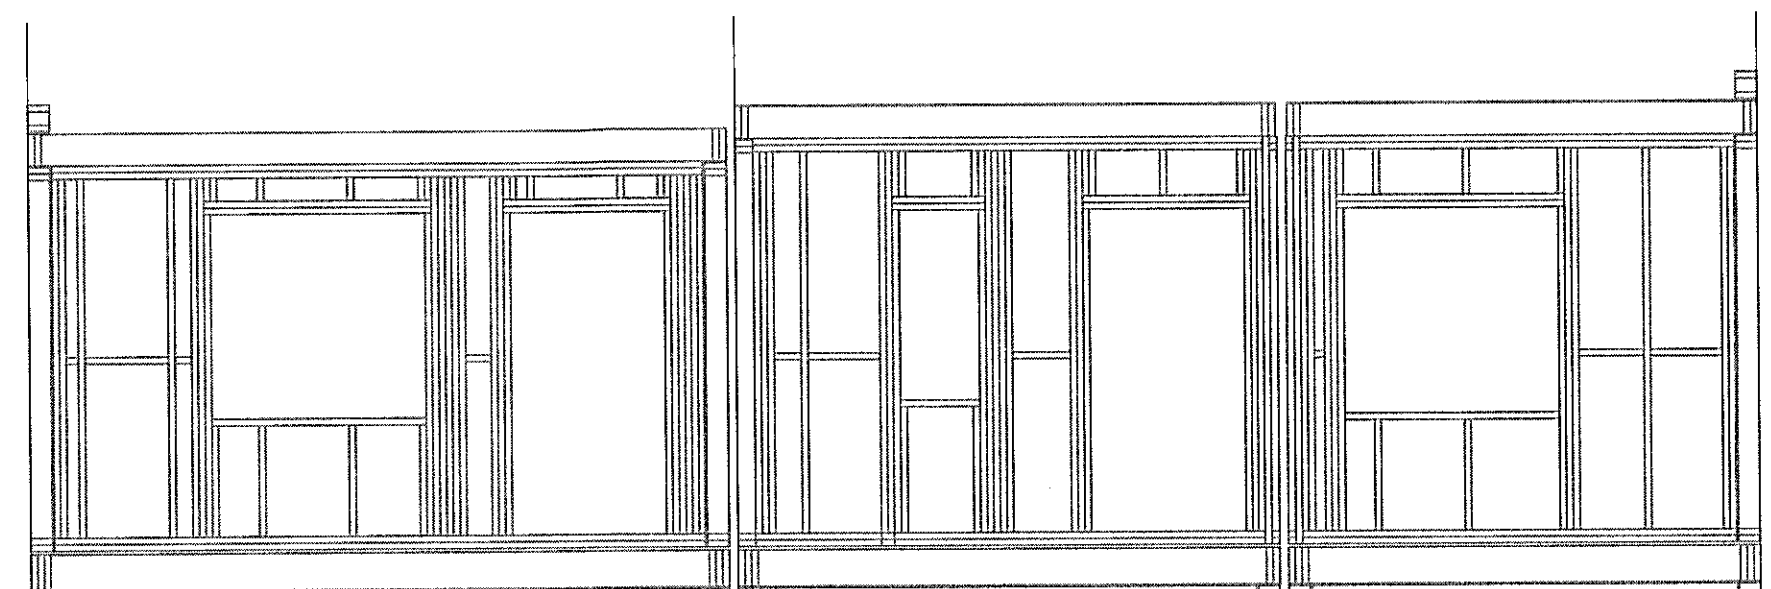


3 VEGGJAGRIND 3-2, 1:50 2 VEGGJAGRIND 2-1, 1:50 1

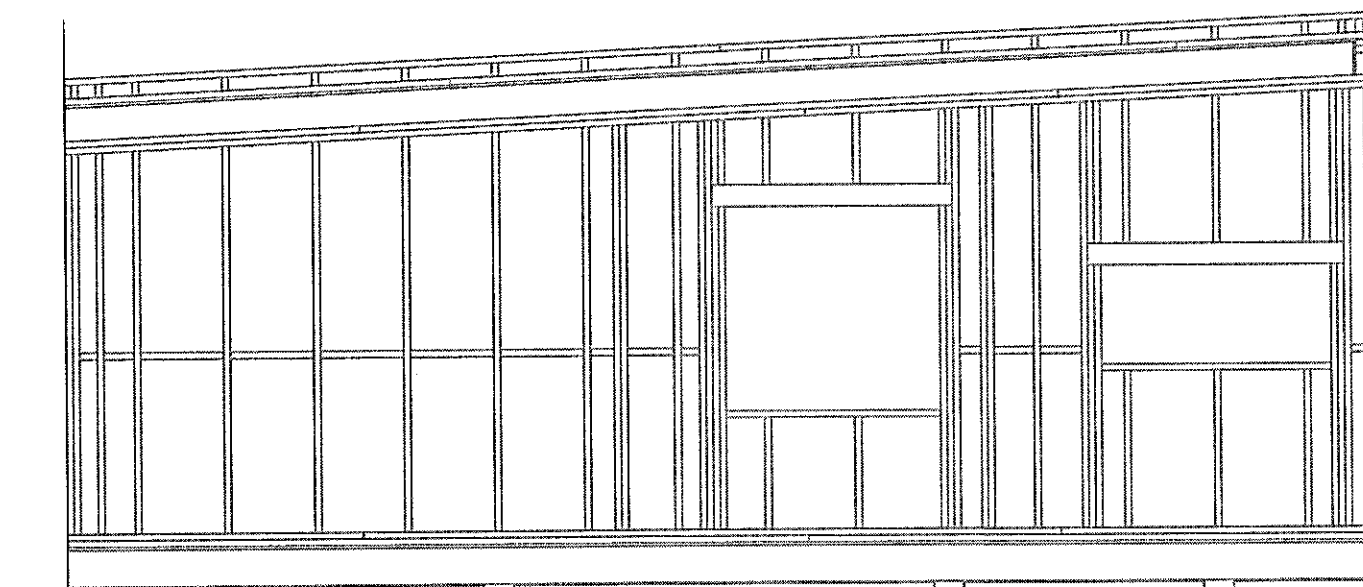


C VEGGJAGRIND C-A, 1:50 A

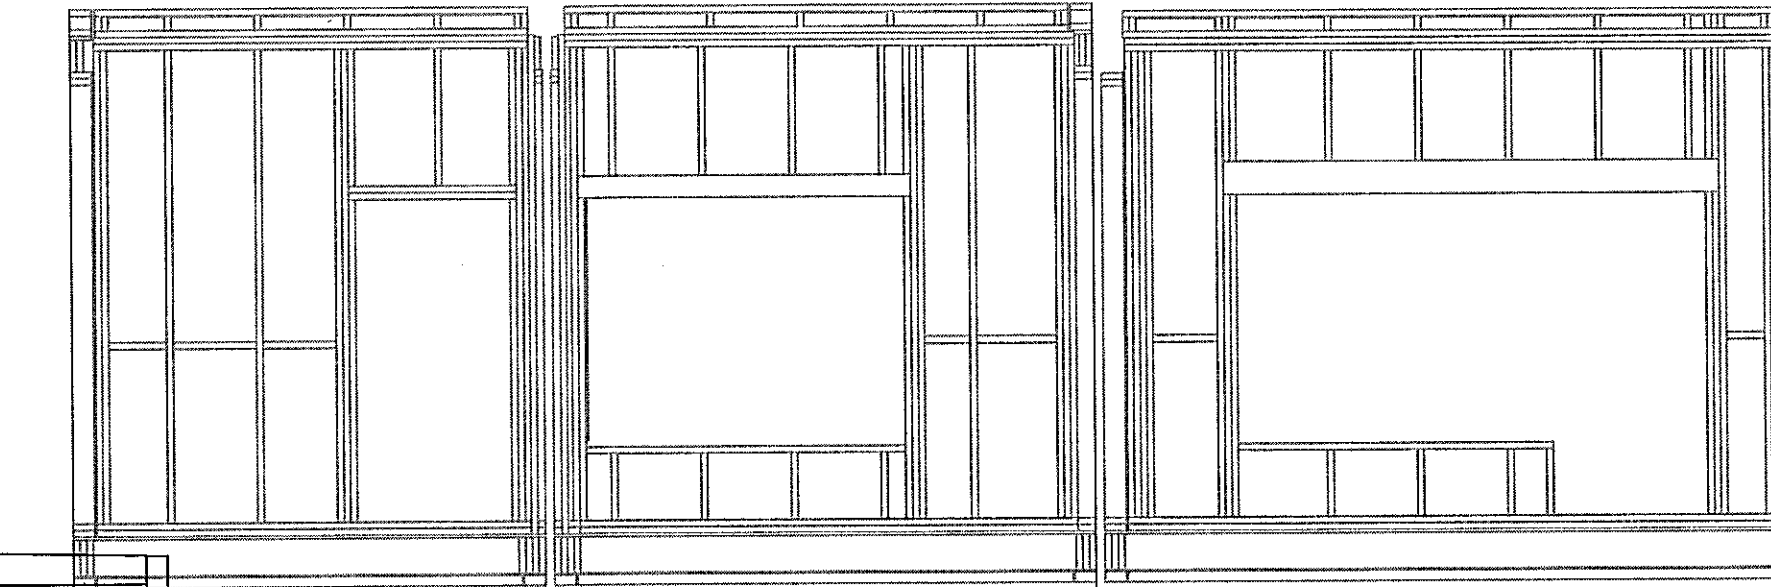


1 VEGGJAGRIND 1-2, 1:50 2 VEGGJAGRIND 2-3, 1:50 3

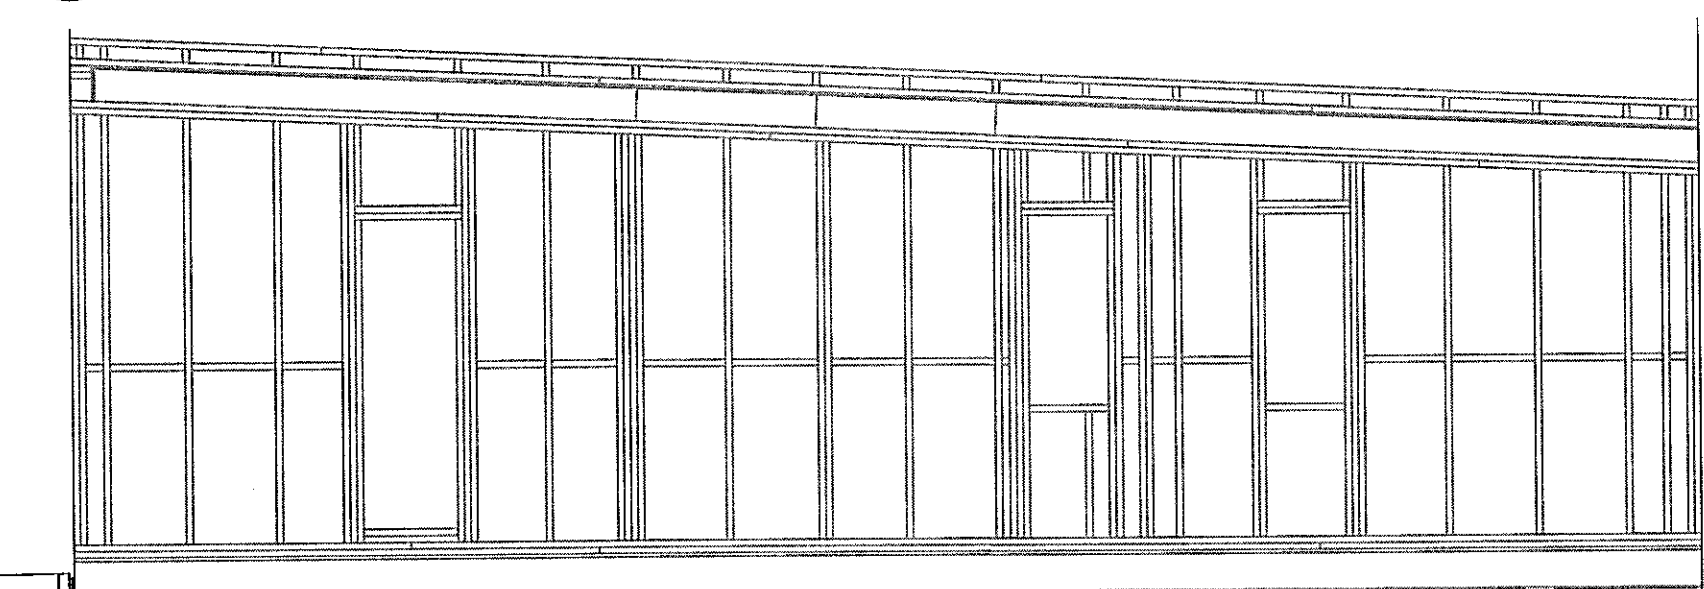


B VEGGJAGRIND B-D, 1:50 D

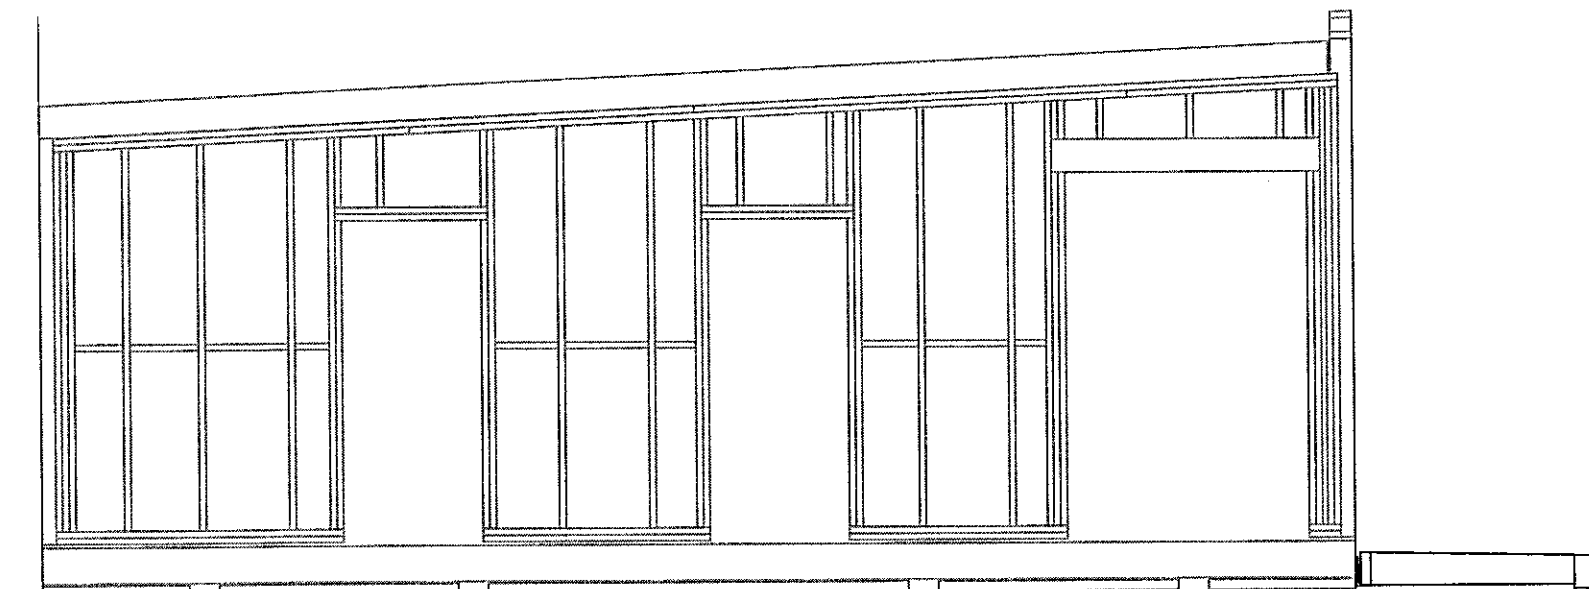


D VEGGJAGRIND C-A, 1:50 A

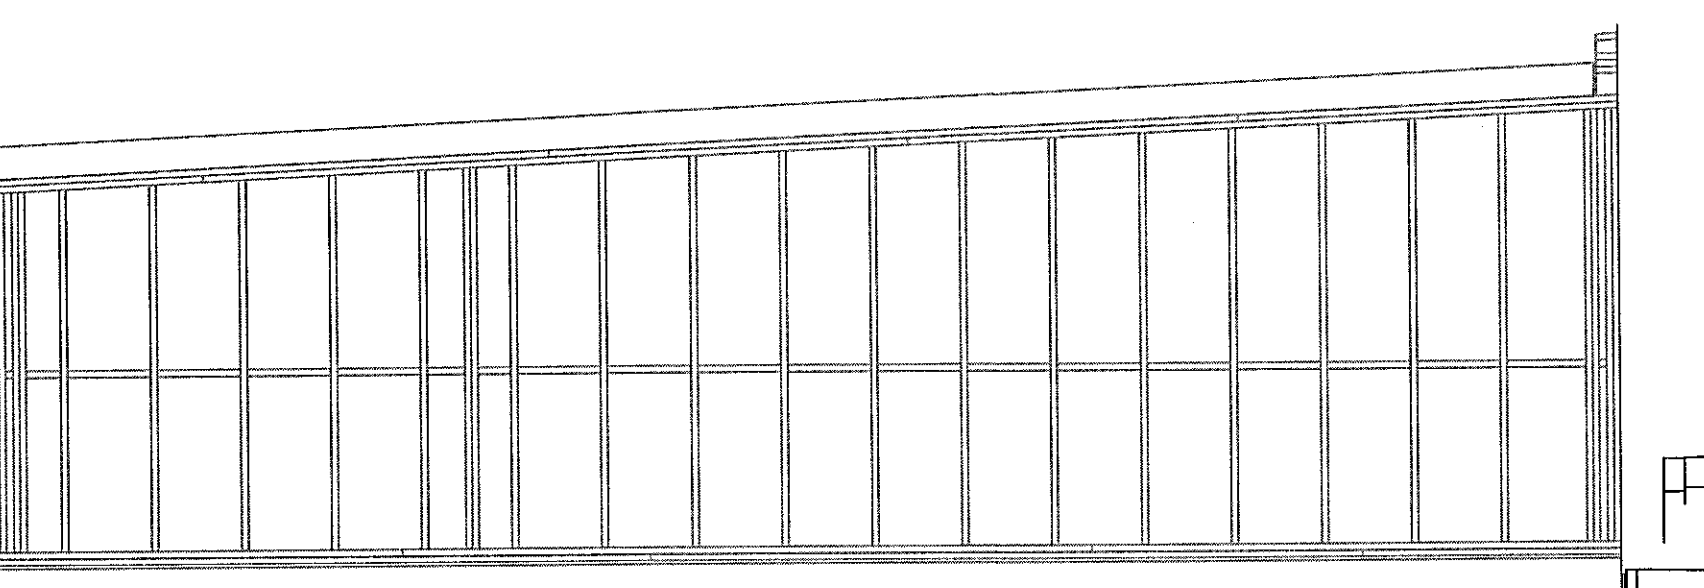

D VEGGJAGRIND D-B, 1:50 B

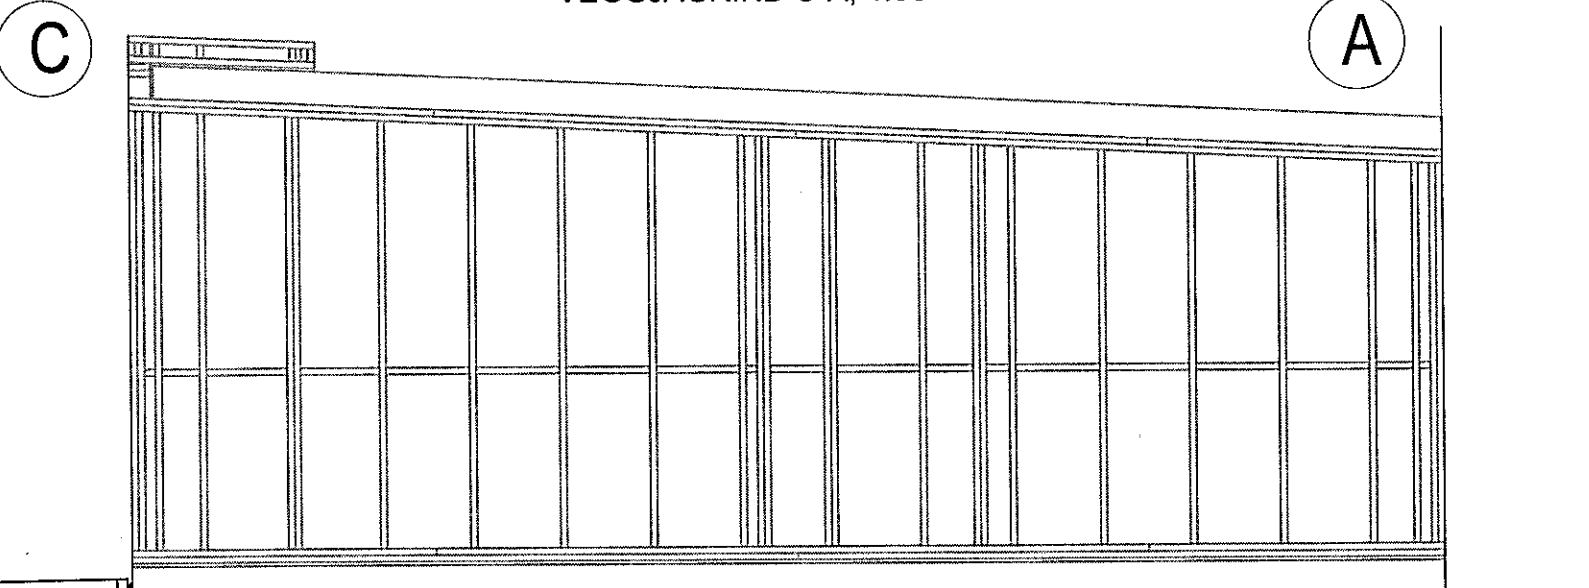

A VEGGJAGRIND A-C, 1:50 C

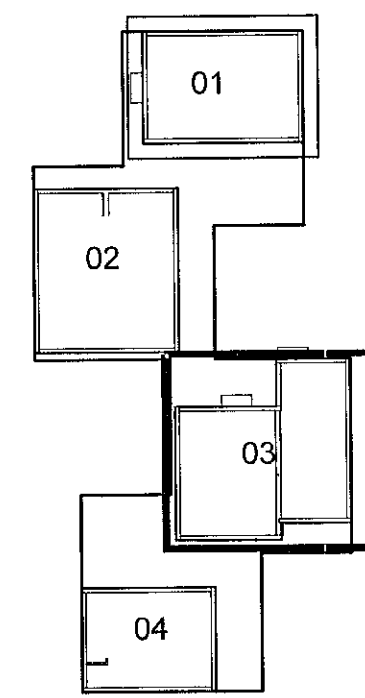

LYKILMYND

VHÁ Verkfræðistofa ehf.
 Suðurlandsbraut 46 108 Reykjavík
 Sími: 897-8132
 e-mail: haukur@vha.is
 Heimasíða: www.vha.is
 Kennitala: 560600-3050

Hannað H.Á. Teiknað H.Á. Samþykkt: *[Signature]*
 Kennitala 110383-5339

HÁDEGISSKARÐ 16
 HAFNARFIRÐI
 MATSHLUTI 03
 BURÐARVIRKI
 VEGGJAGRINDUR

Mkv. 1:50	Teikn. nr. 2-1.3	Verk nr. 18-050
Áritun samræmingarhönnuðar / hönnuðarjóns: kt. 281278-2239		Útgáfa Dags. A SEP 19