
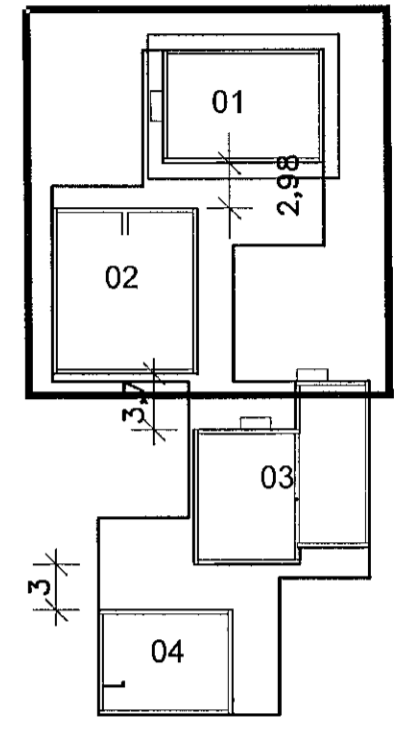
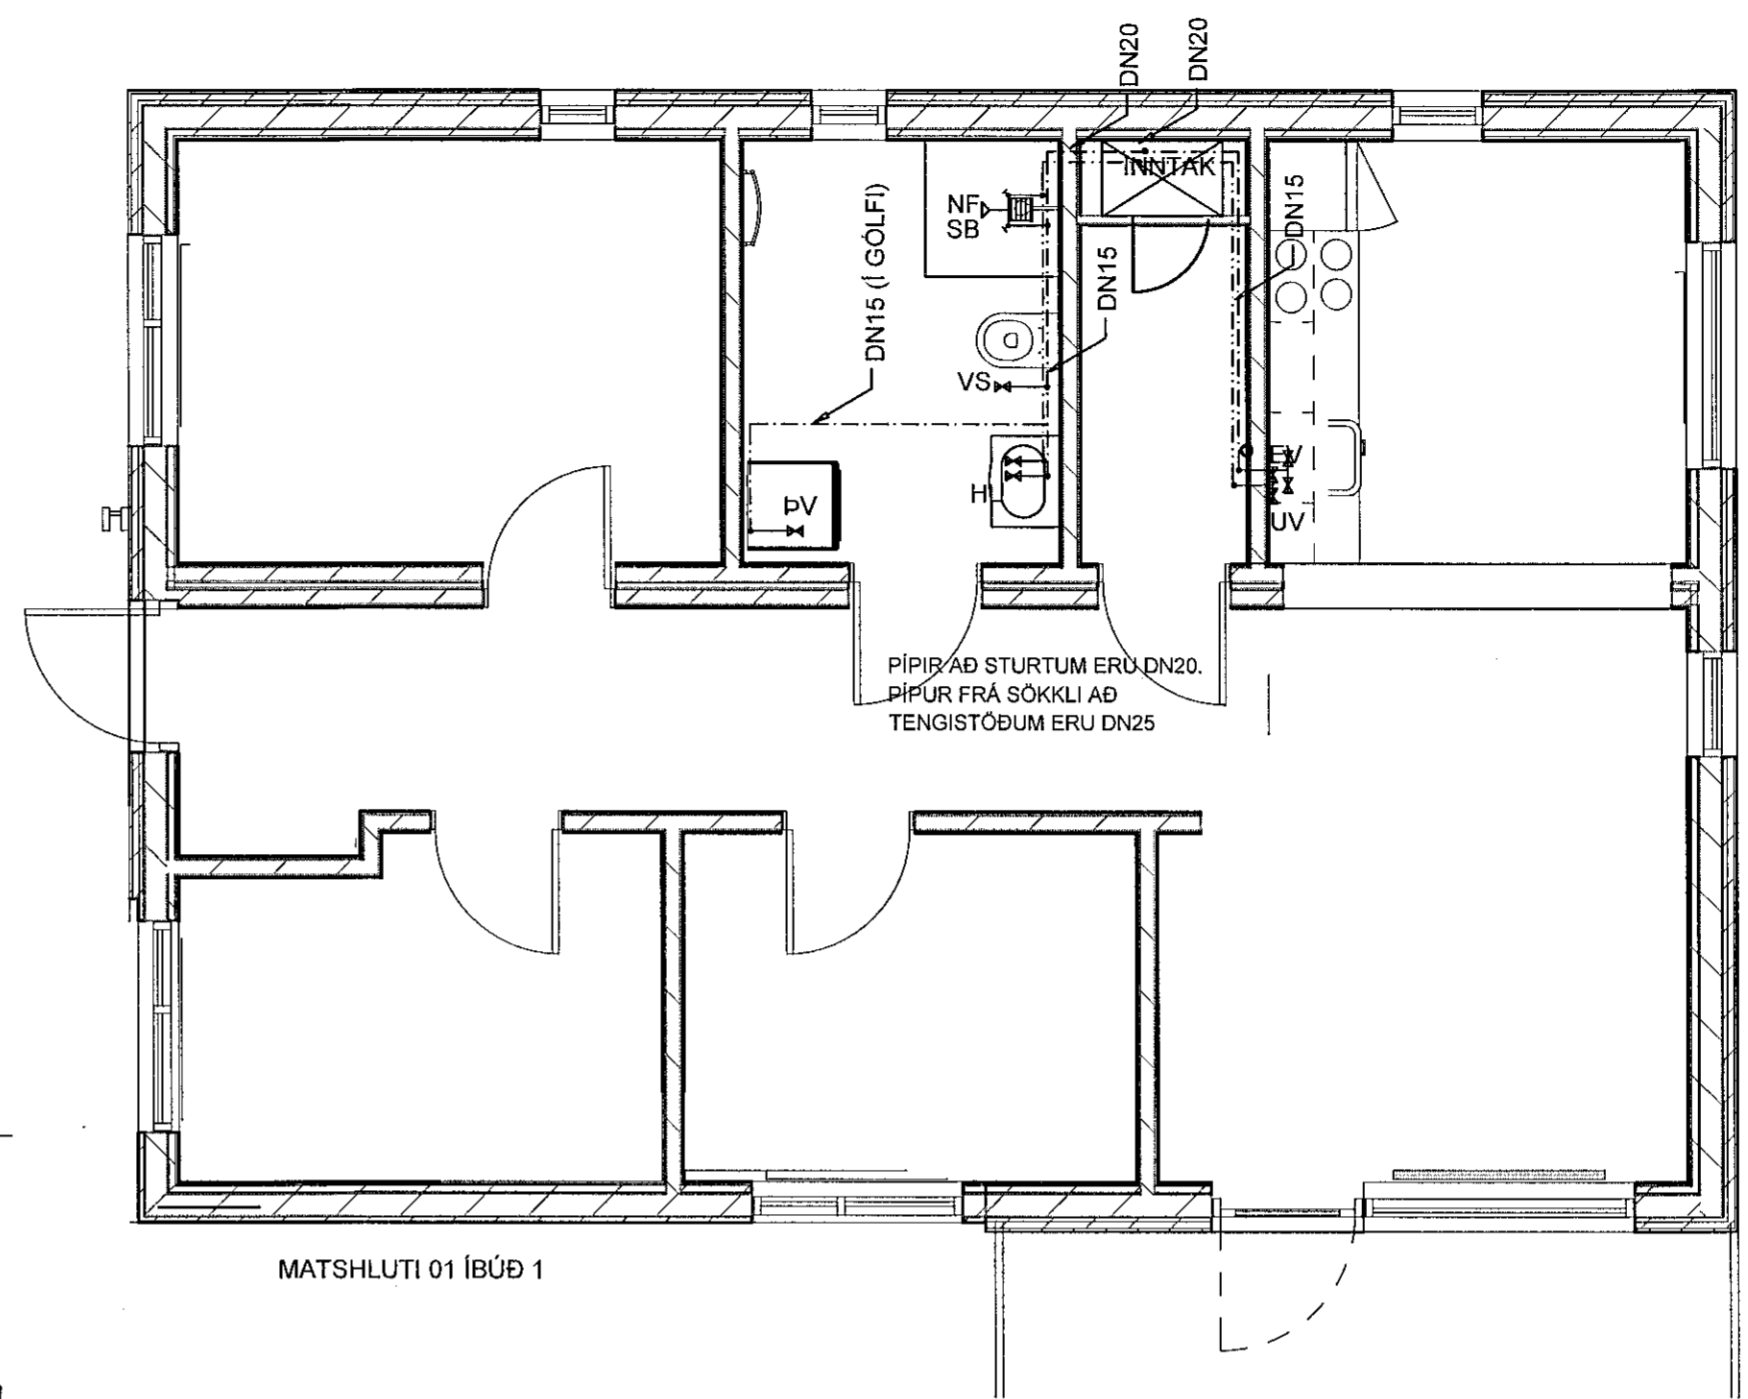


Samþykkt þann
16 OCT 2019
Byggingarfulltrúinn í Hafnarfirði
F.h. Sigurður Steinar Jónsson

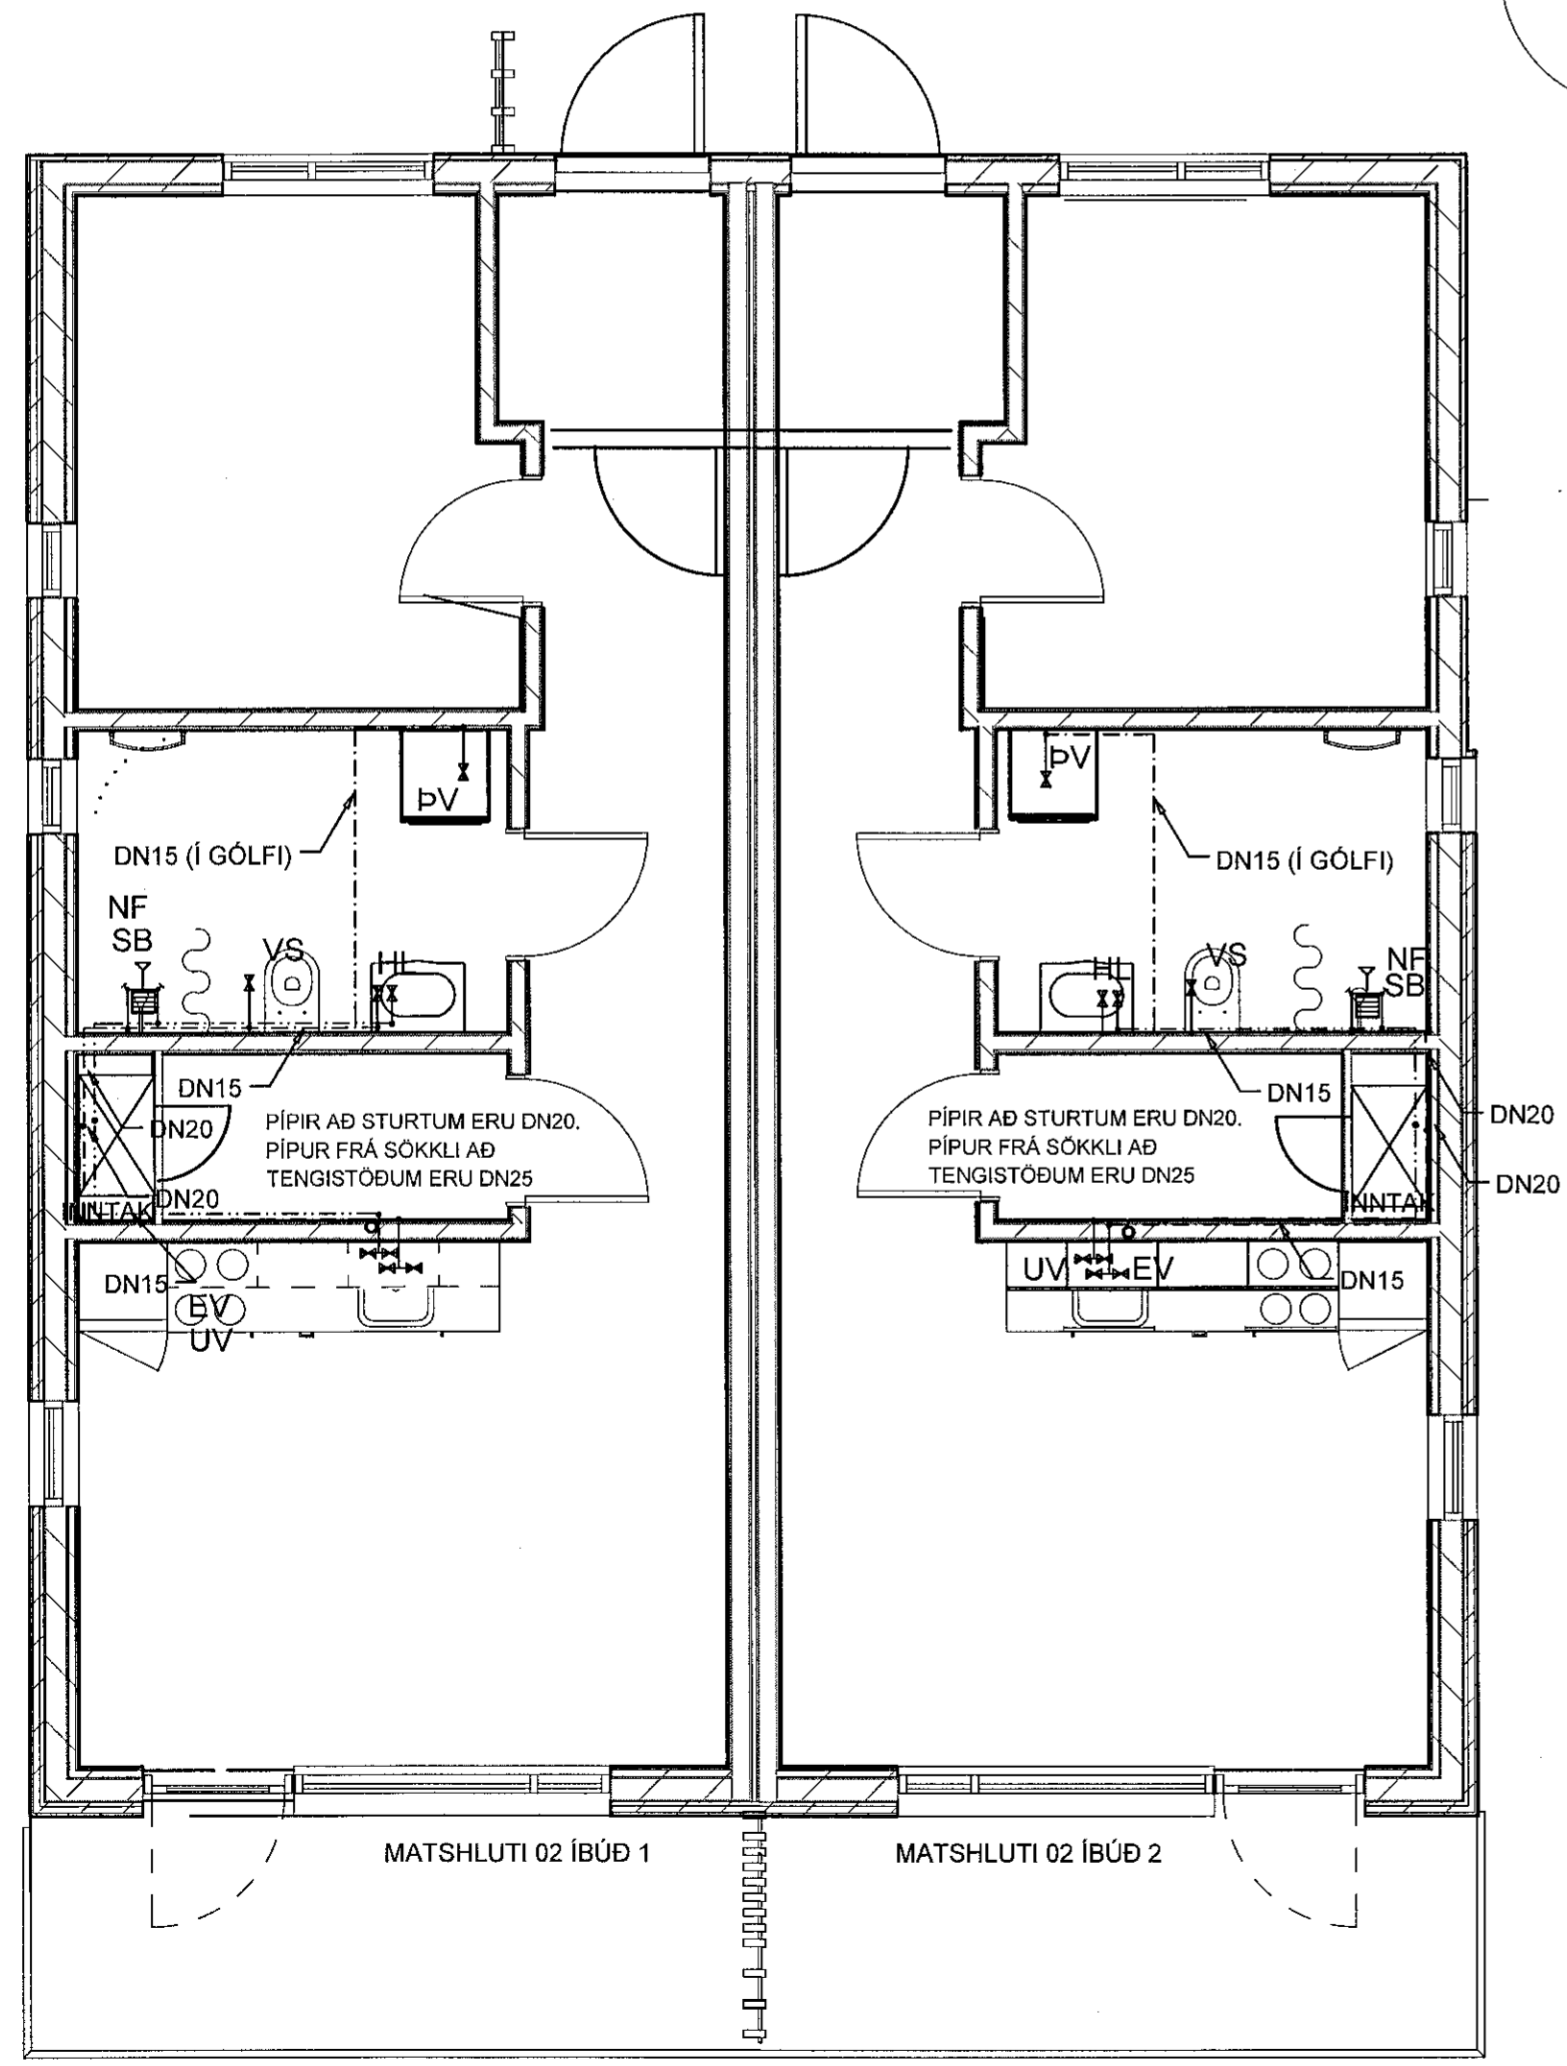

LYKILMYND

C	10.10.19	BREYTTUR TEXTI	H.A
VHÁ Verkfræðistofa ehf. Suðurlandsbraut 46 108 Reykjavík Sími: 897-8132 e-mail: haukur@vha.is Heimasíða: www.vha.is Kennitala: 560600-3050			
Hannaó H.Á.	Teiknaó H.Á.	Samþykkt: Kennitala 110383-5339	<i>[Signature]</i>
HÁDEGISSKARÐ 16 HAFNARFIRÐI MATSHLUTI 01 OG 02 LAGNIR GRUNNMYND NEYSLUVATNSLAGNA			
Mkv. 1:50	Teikn. nr. 3-1.1	Verk nr. 18-050	
Áritun samræmingarfundar / hönnuðarstjóra: kt. 281278-2239		Útgáfa C	Dags. APR. 19