




ÚTLIT NORÐURHLIÐAR
1:50

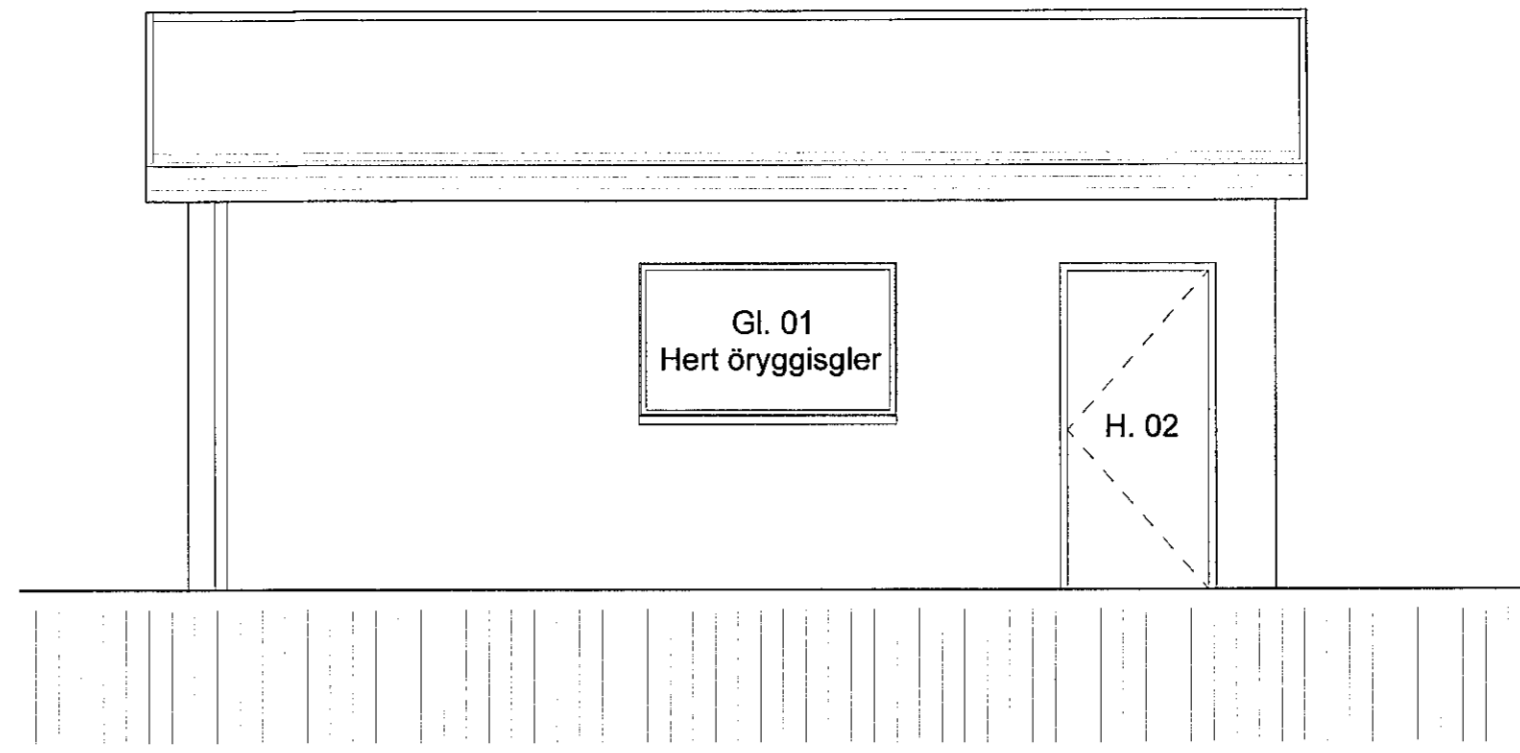


ÚTLIT AUSTURHLIÐAR
1:50

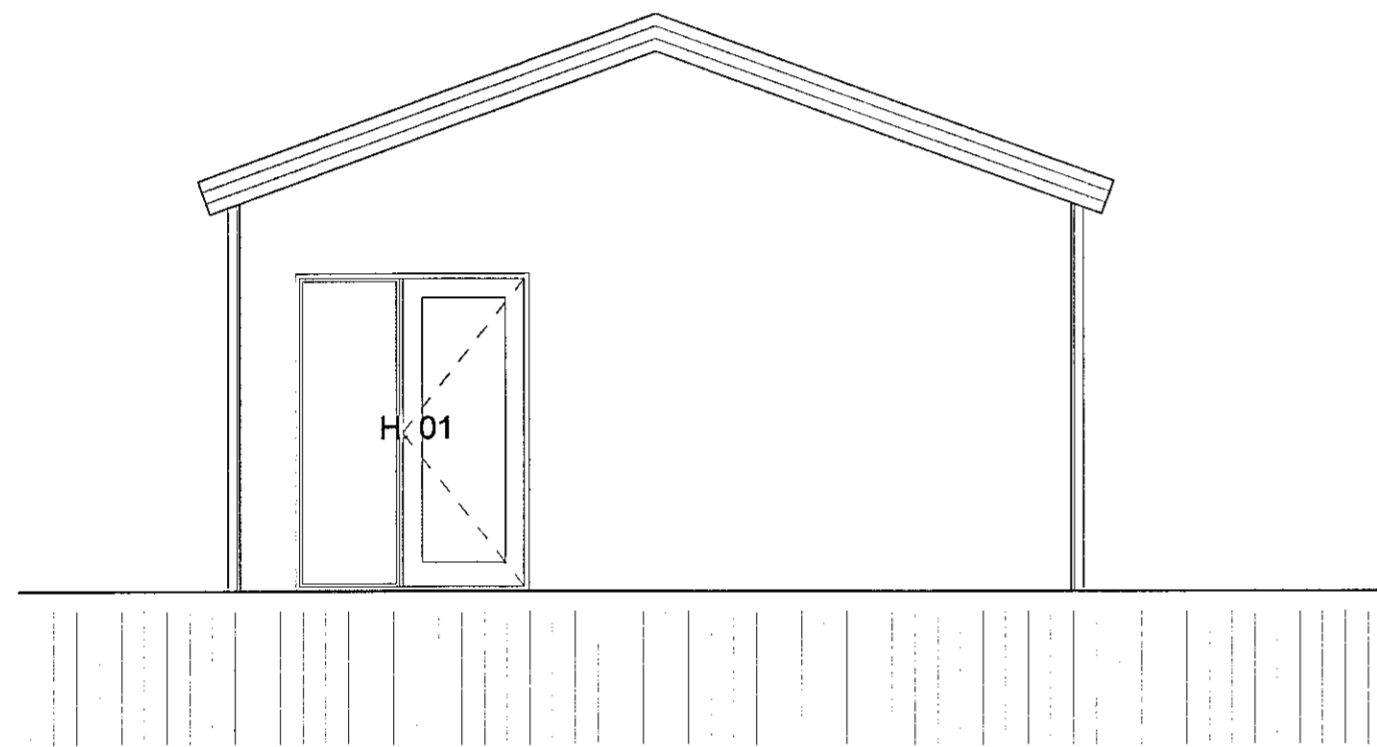


ÚTLIT SUÐURHLIÐAR
1:50

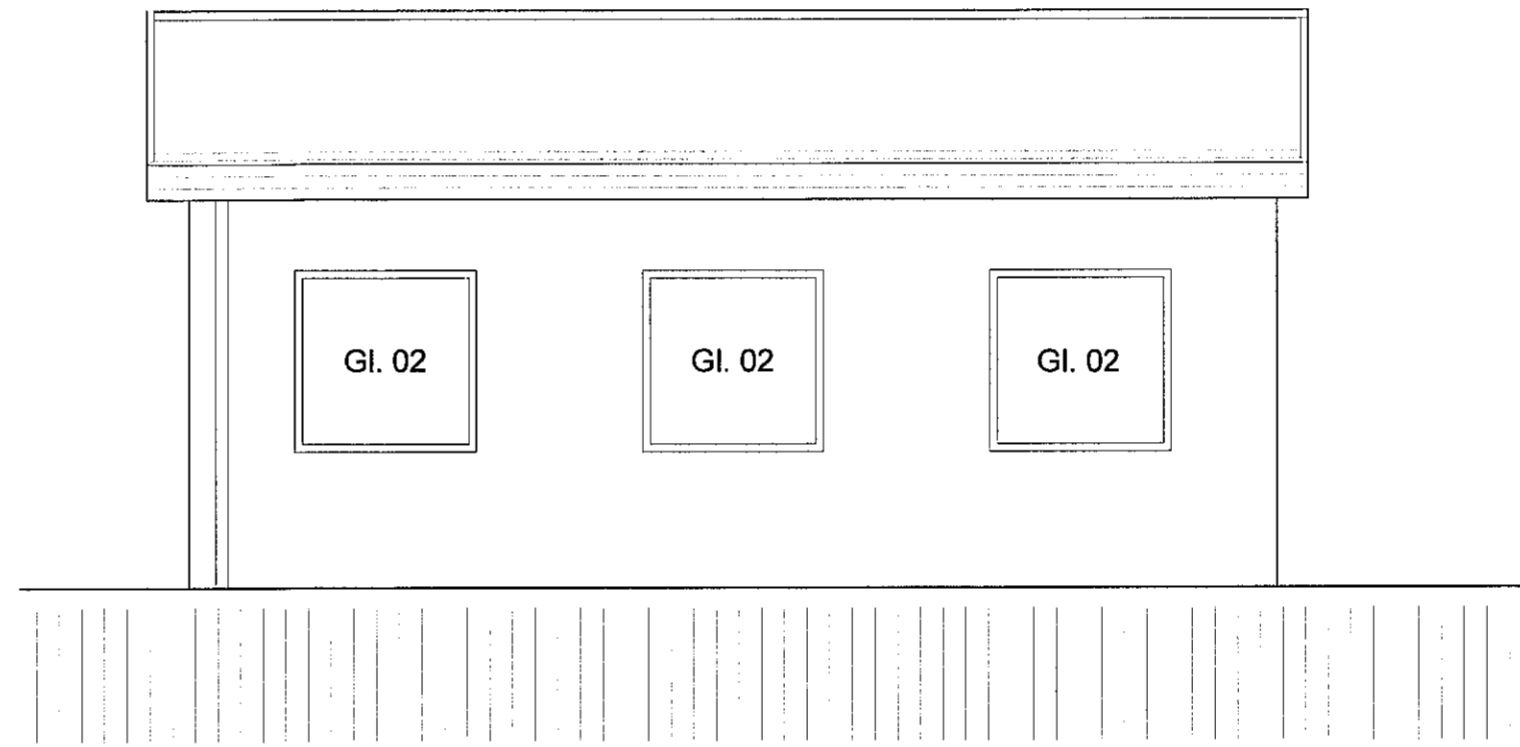


ÚTLIT VESTURHLIÐAR
1:50

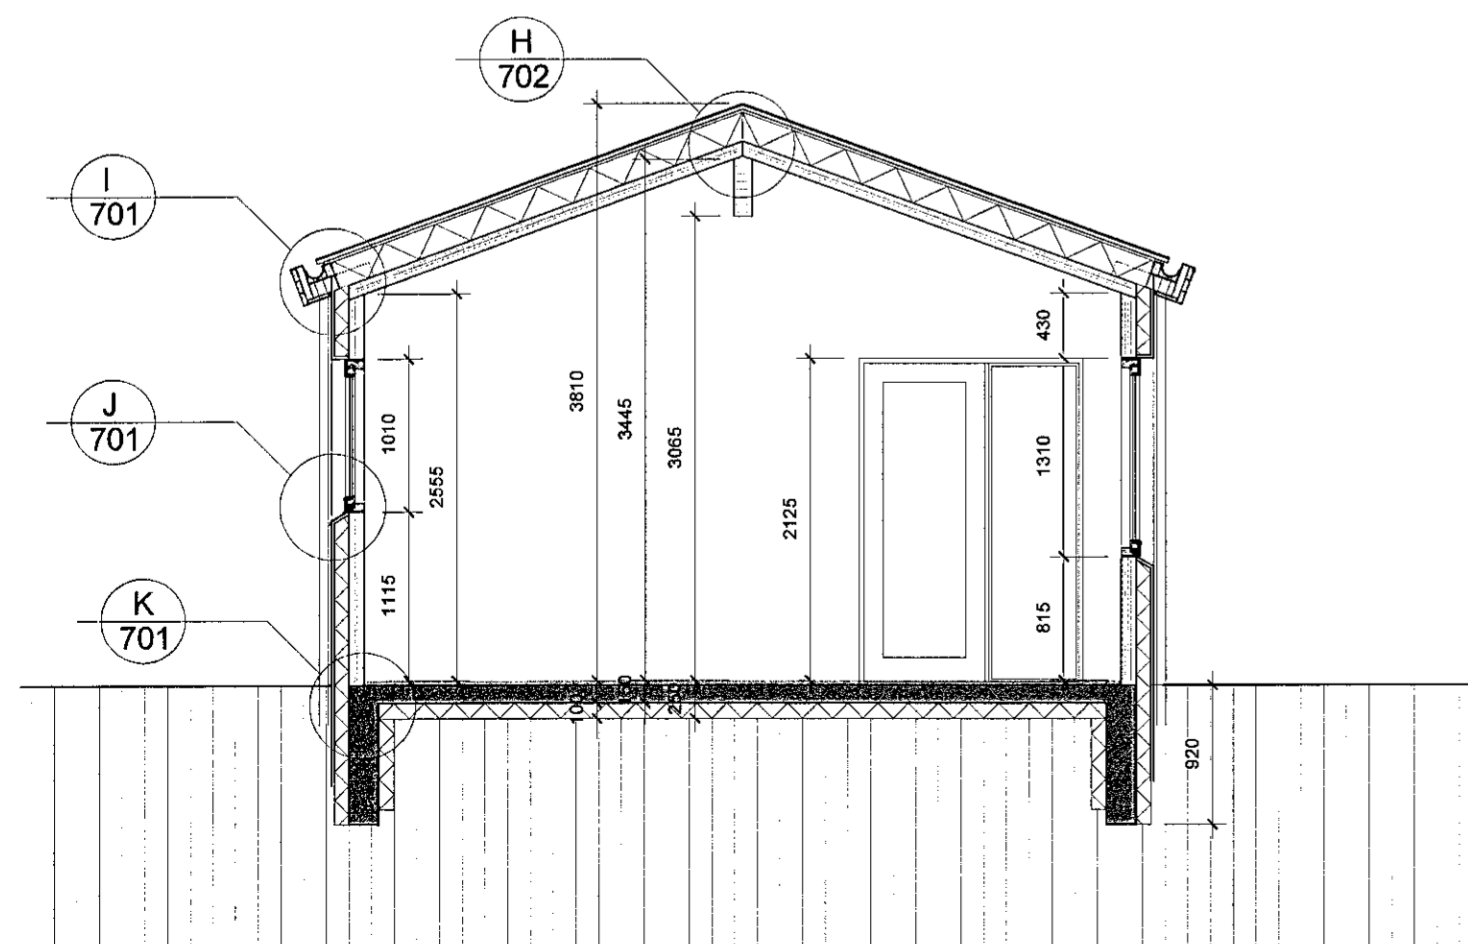

SNEIÐING A-A
1:50

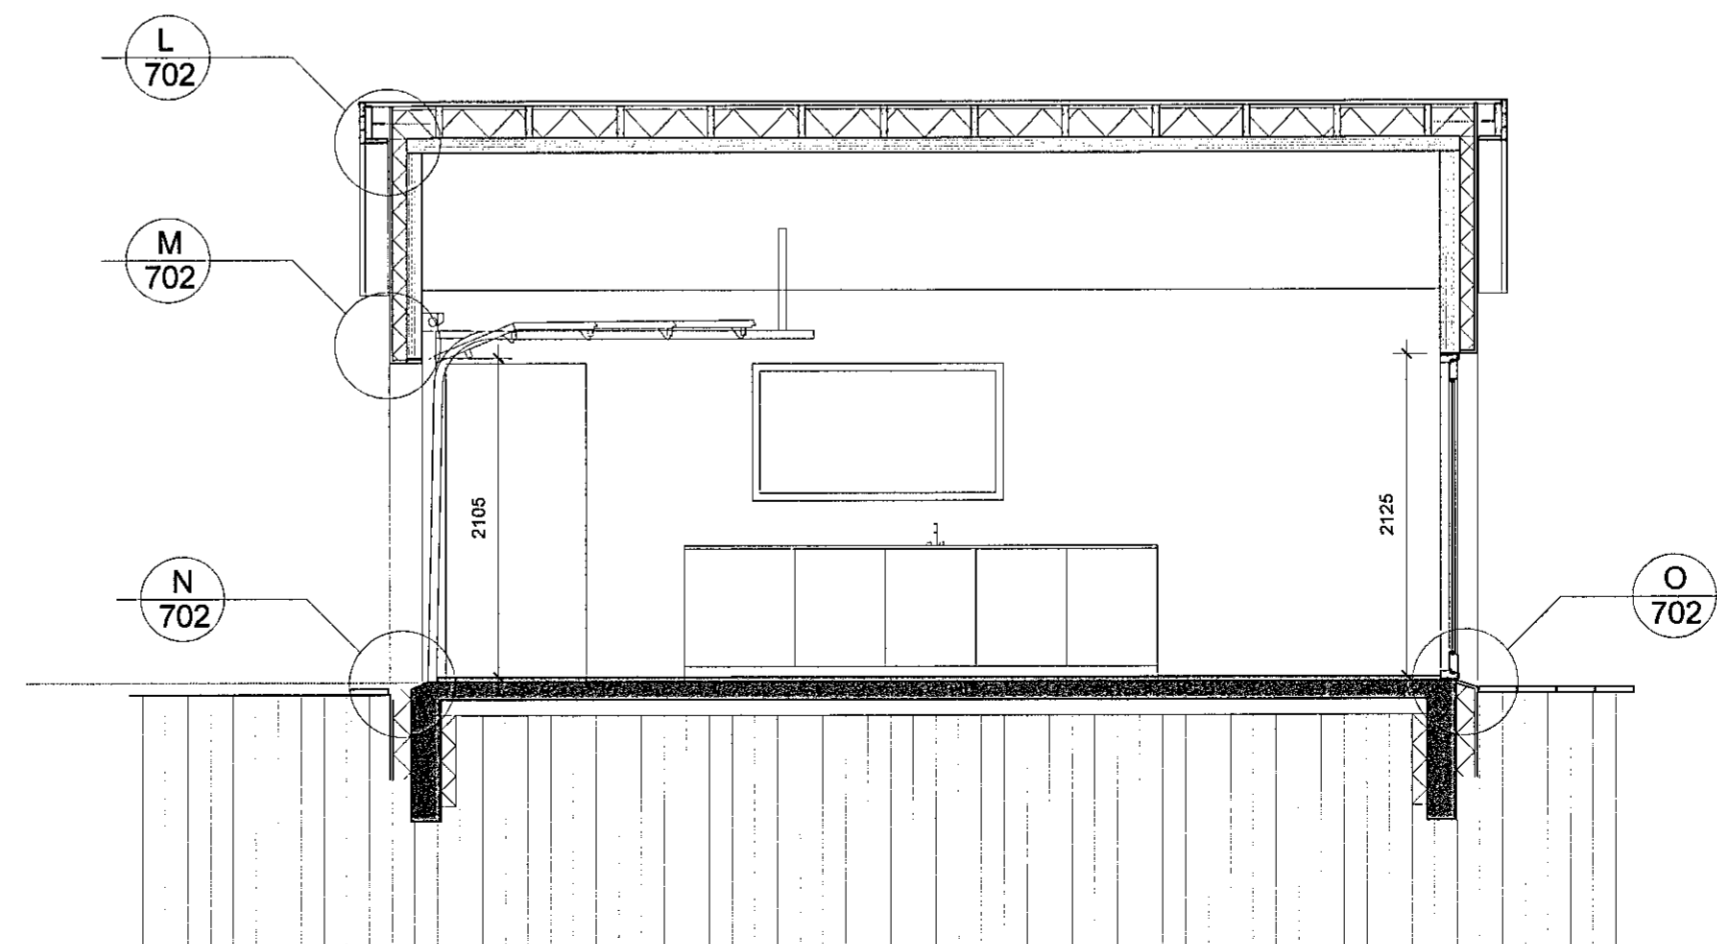

SNEIÐING B-B
1:50

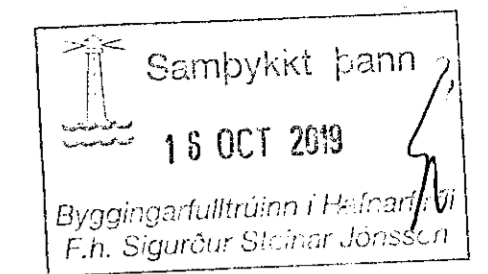

Breyting

Dags.

VERK
VERKKAUPI

TEIKNING
MKV.

DAGS.
TEIKNAD

Shruthi Basappa, arkitekt FAI
Kt.: 230886 3429

sei
www.seistudio.is

Sei ehf., Eyjarlóð 9, 101 Reykjavík,
s: 699-1130, kt. 710415-1120
einar@seistudio.is, shruthi@seistudio.is

Hrauntinga 1
Óskar Gunnarsson

Útlit og snið
1:50 (A2)

18.07.2019
SB, EHE

VerkNr.

1718

TeiknNr.

202

BreytNr.