


Samþykkt þann
 06 NOV 2019
 Byggingarfulltrúinn í Hafnarfjarði
 F.h. Sigurður Steinar Jónsson

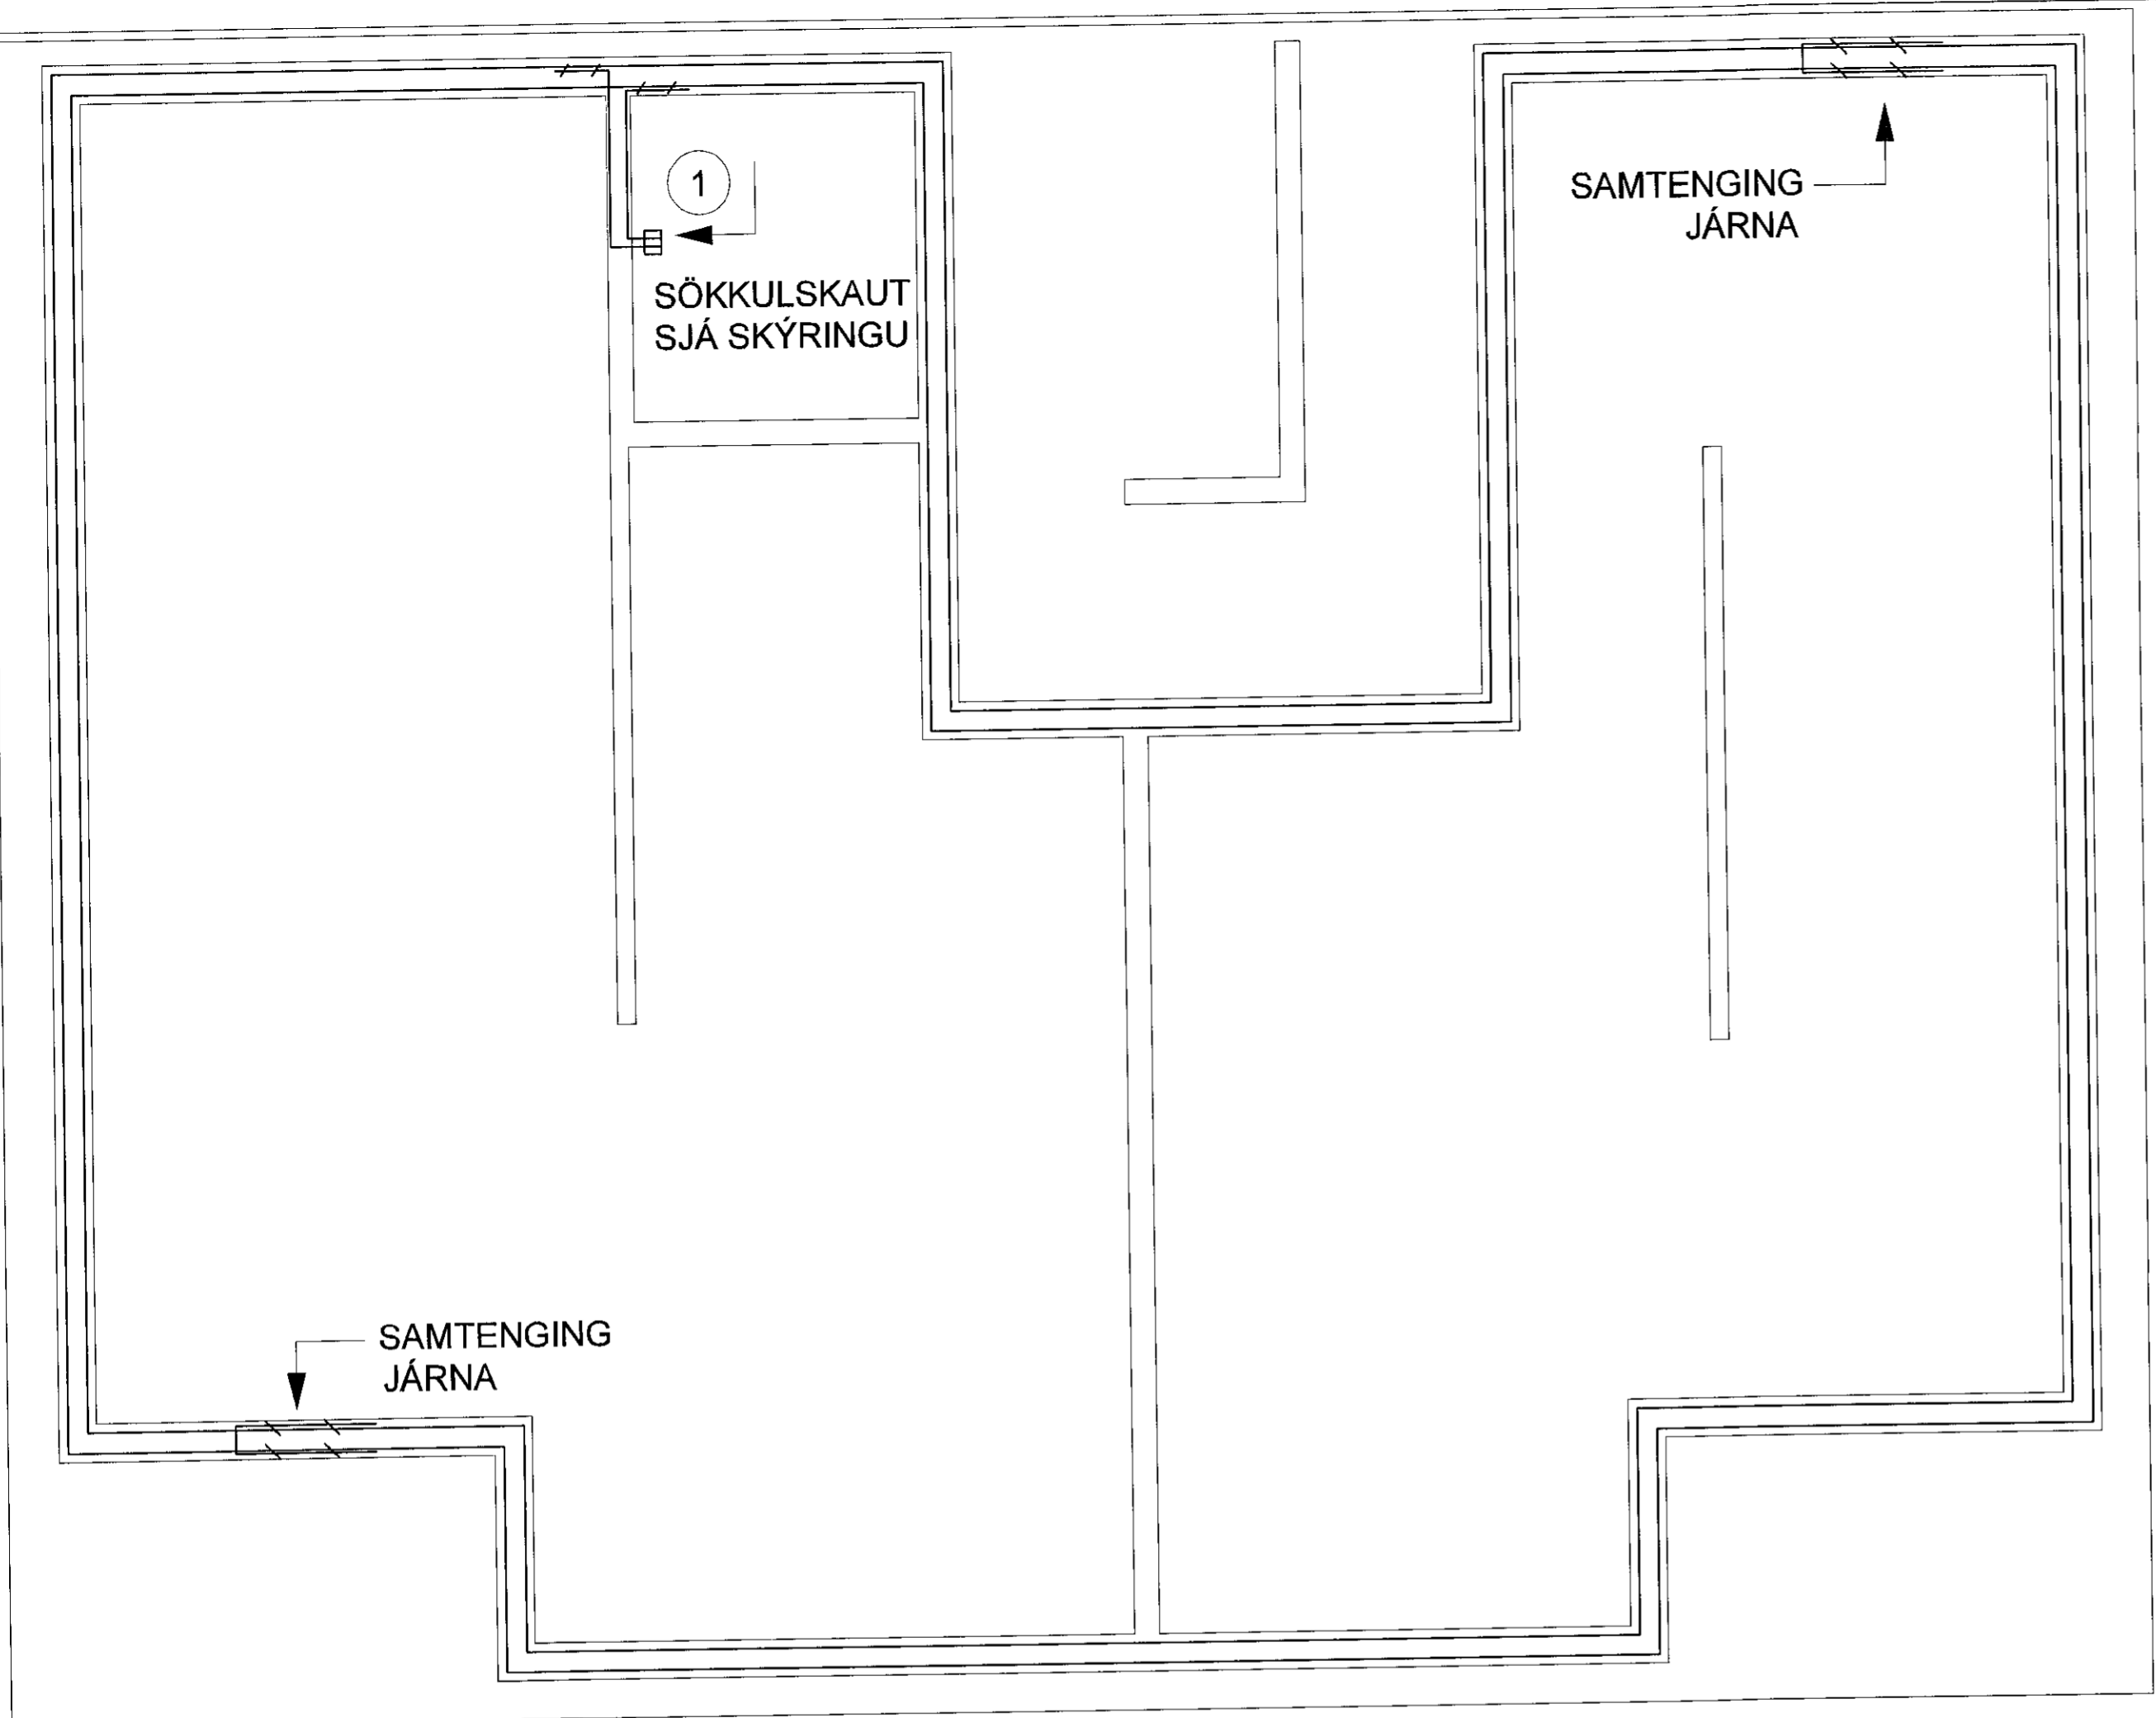

ÁRITUNIR
 S. Jónsson KT. 170944-3560

BR.	DAGS.	BREYTING.	HA.

UMSJÁ
 VERKFRÆÐISTOFA

Strandgata 11 Hafnarfjörður S. 8644280 / 8984393. www.umsjaef.is

VERKHEITI:
**FJÖLBÝLISHÚS
 STUÐLASKARÐ 11
 HAFNARFJÖRÐUR**

TEIKNINGAHEITI:
**SÖKKULSKAUT
 OG SKÝRINGAR**

HÁNNAD: SÍS	TEIKNAD: SÍS	YFIRFARID: JJ
DAGS. ÚTG: 25.10.2019	DAGS. BREYT: 	MÆLIKVARÐI: 1:50
VERKNÚMÉR: 19-007	TEIKNINGANÚMÉR: R-003	BLADSTÆRÐ: A2
SAMPYKKT: Sigurður í. Sigurjónsson		KT. 200277-3929

