




SNID E-E MKV. 1:10

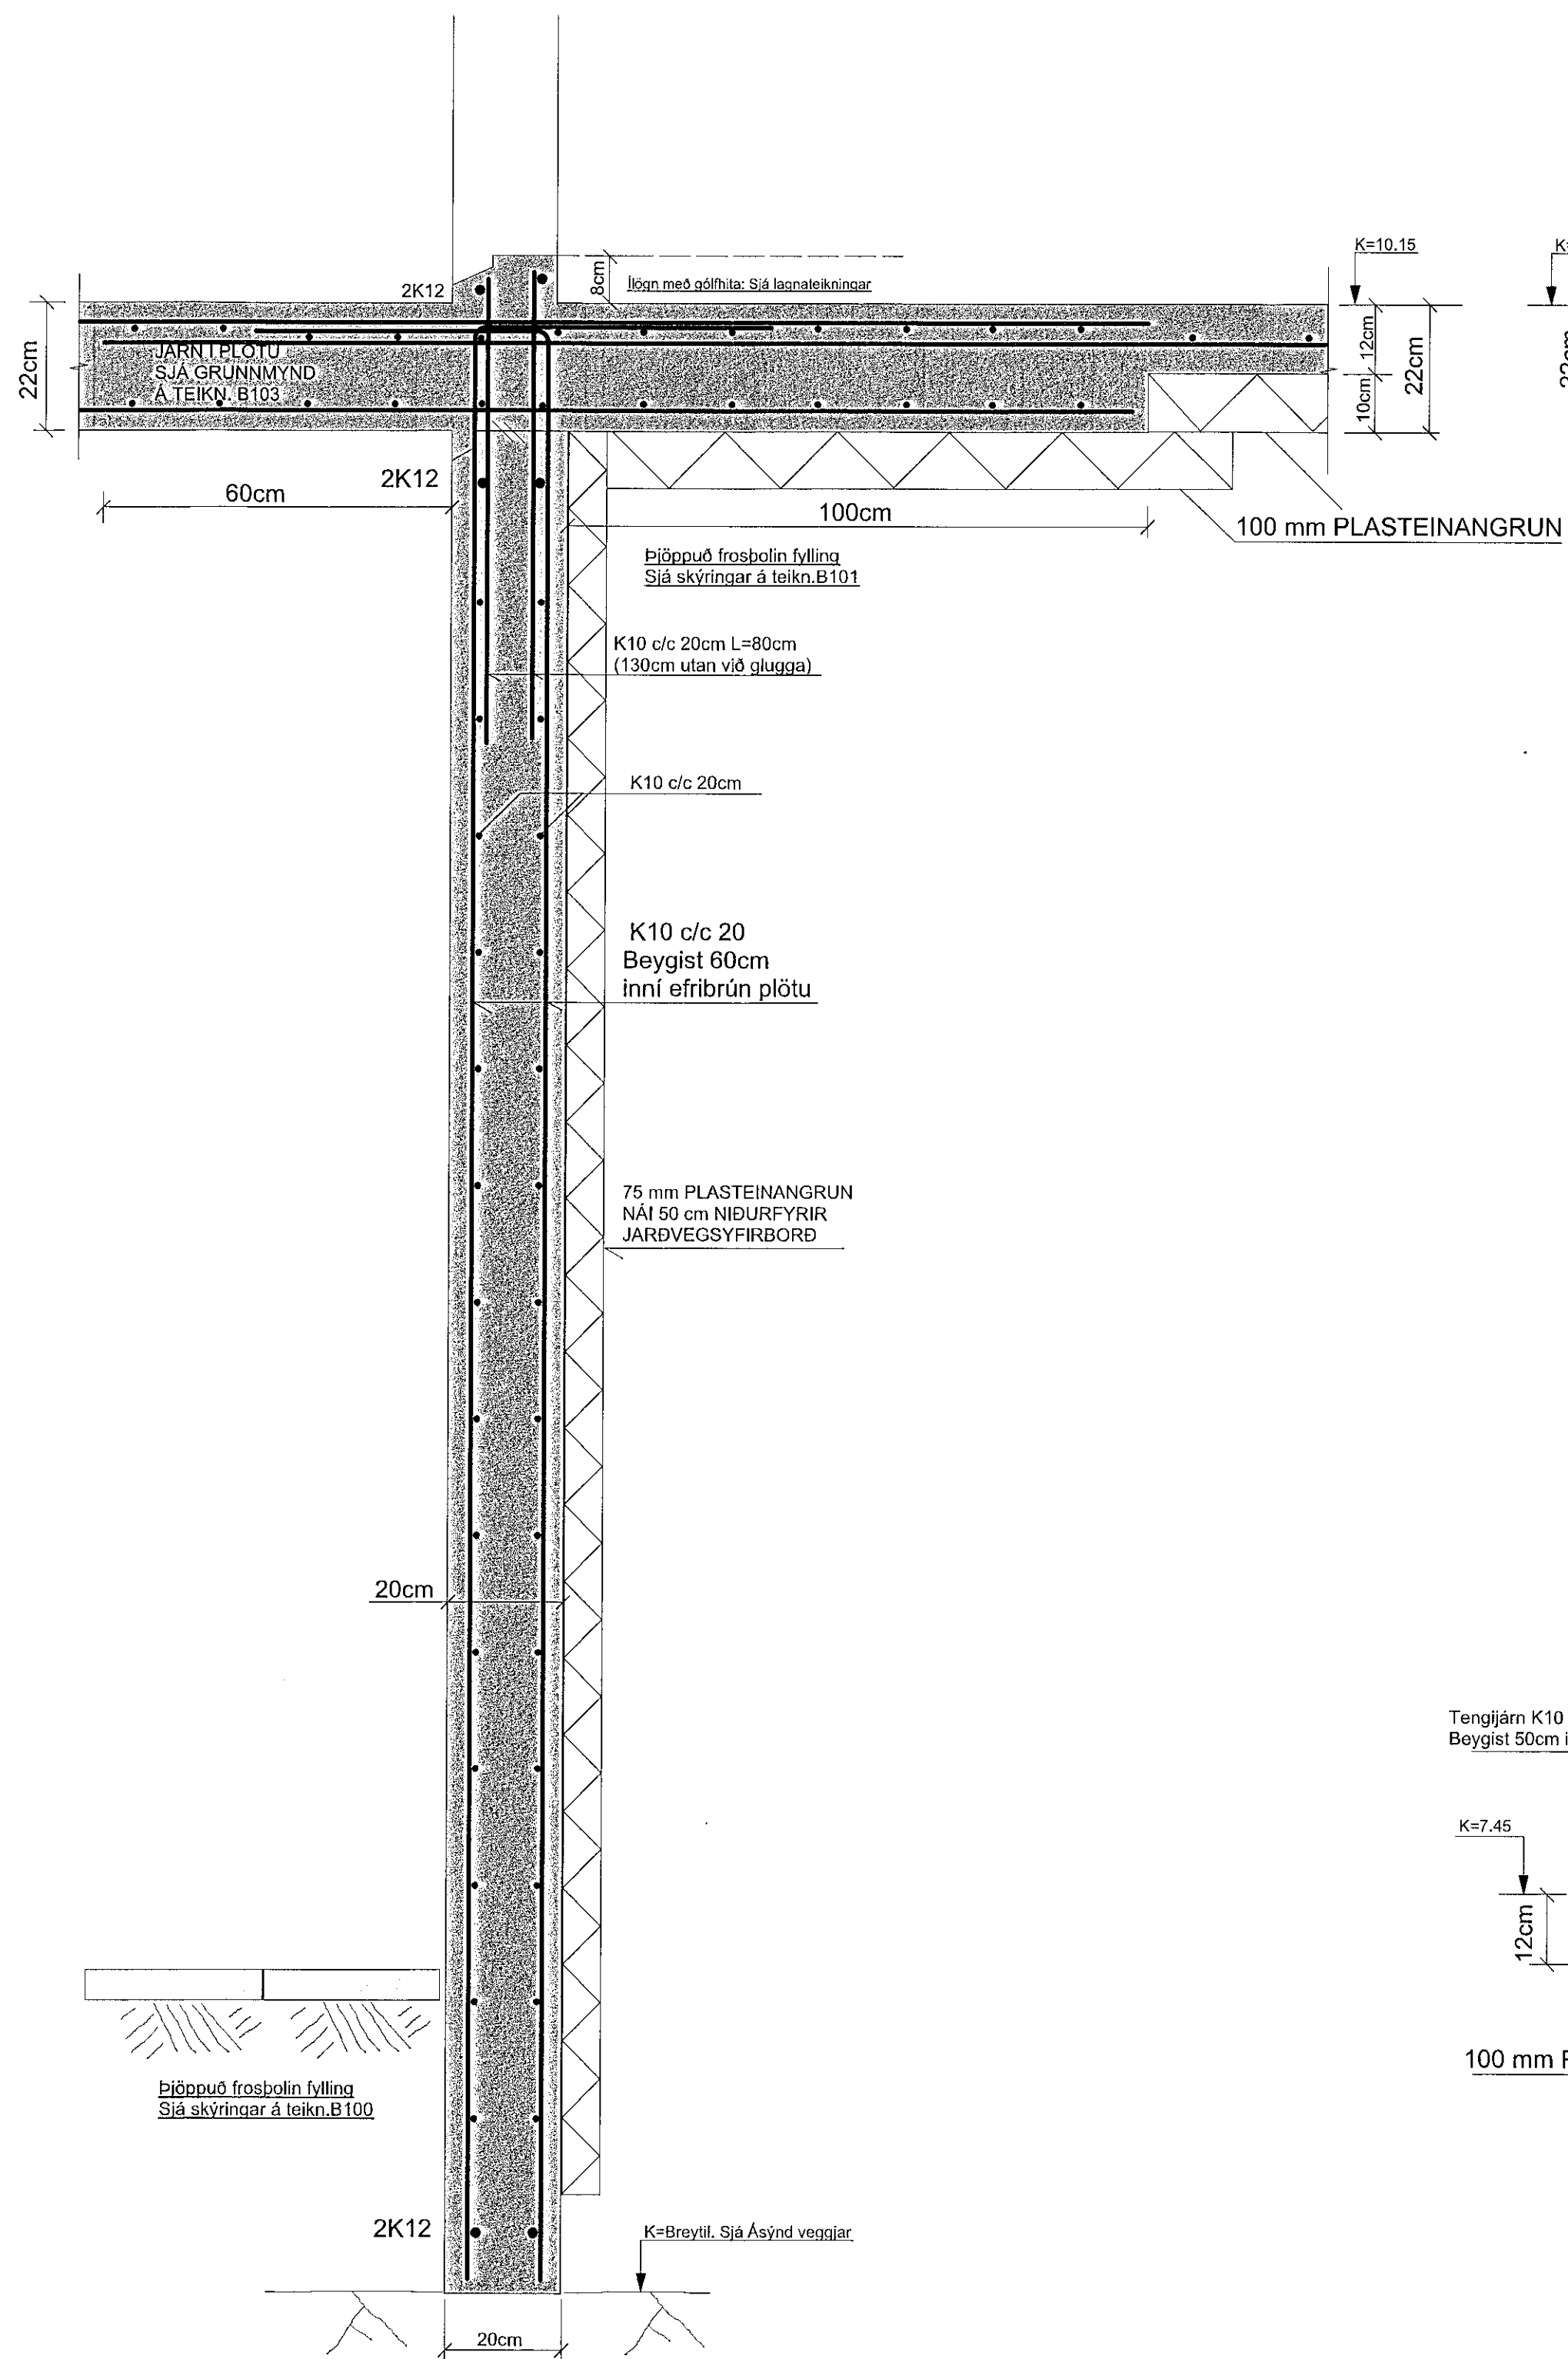


SNID F-F MKV. 1:10

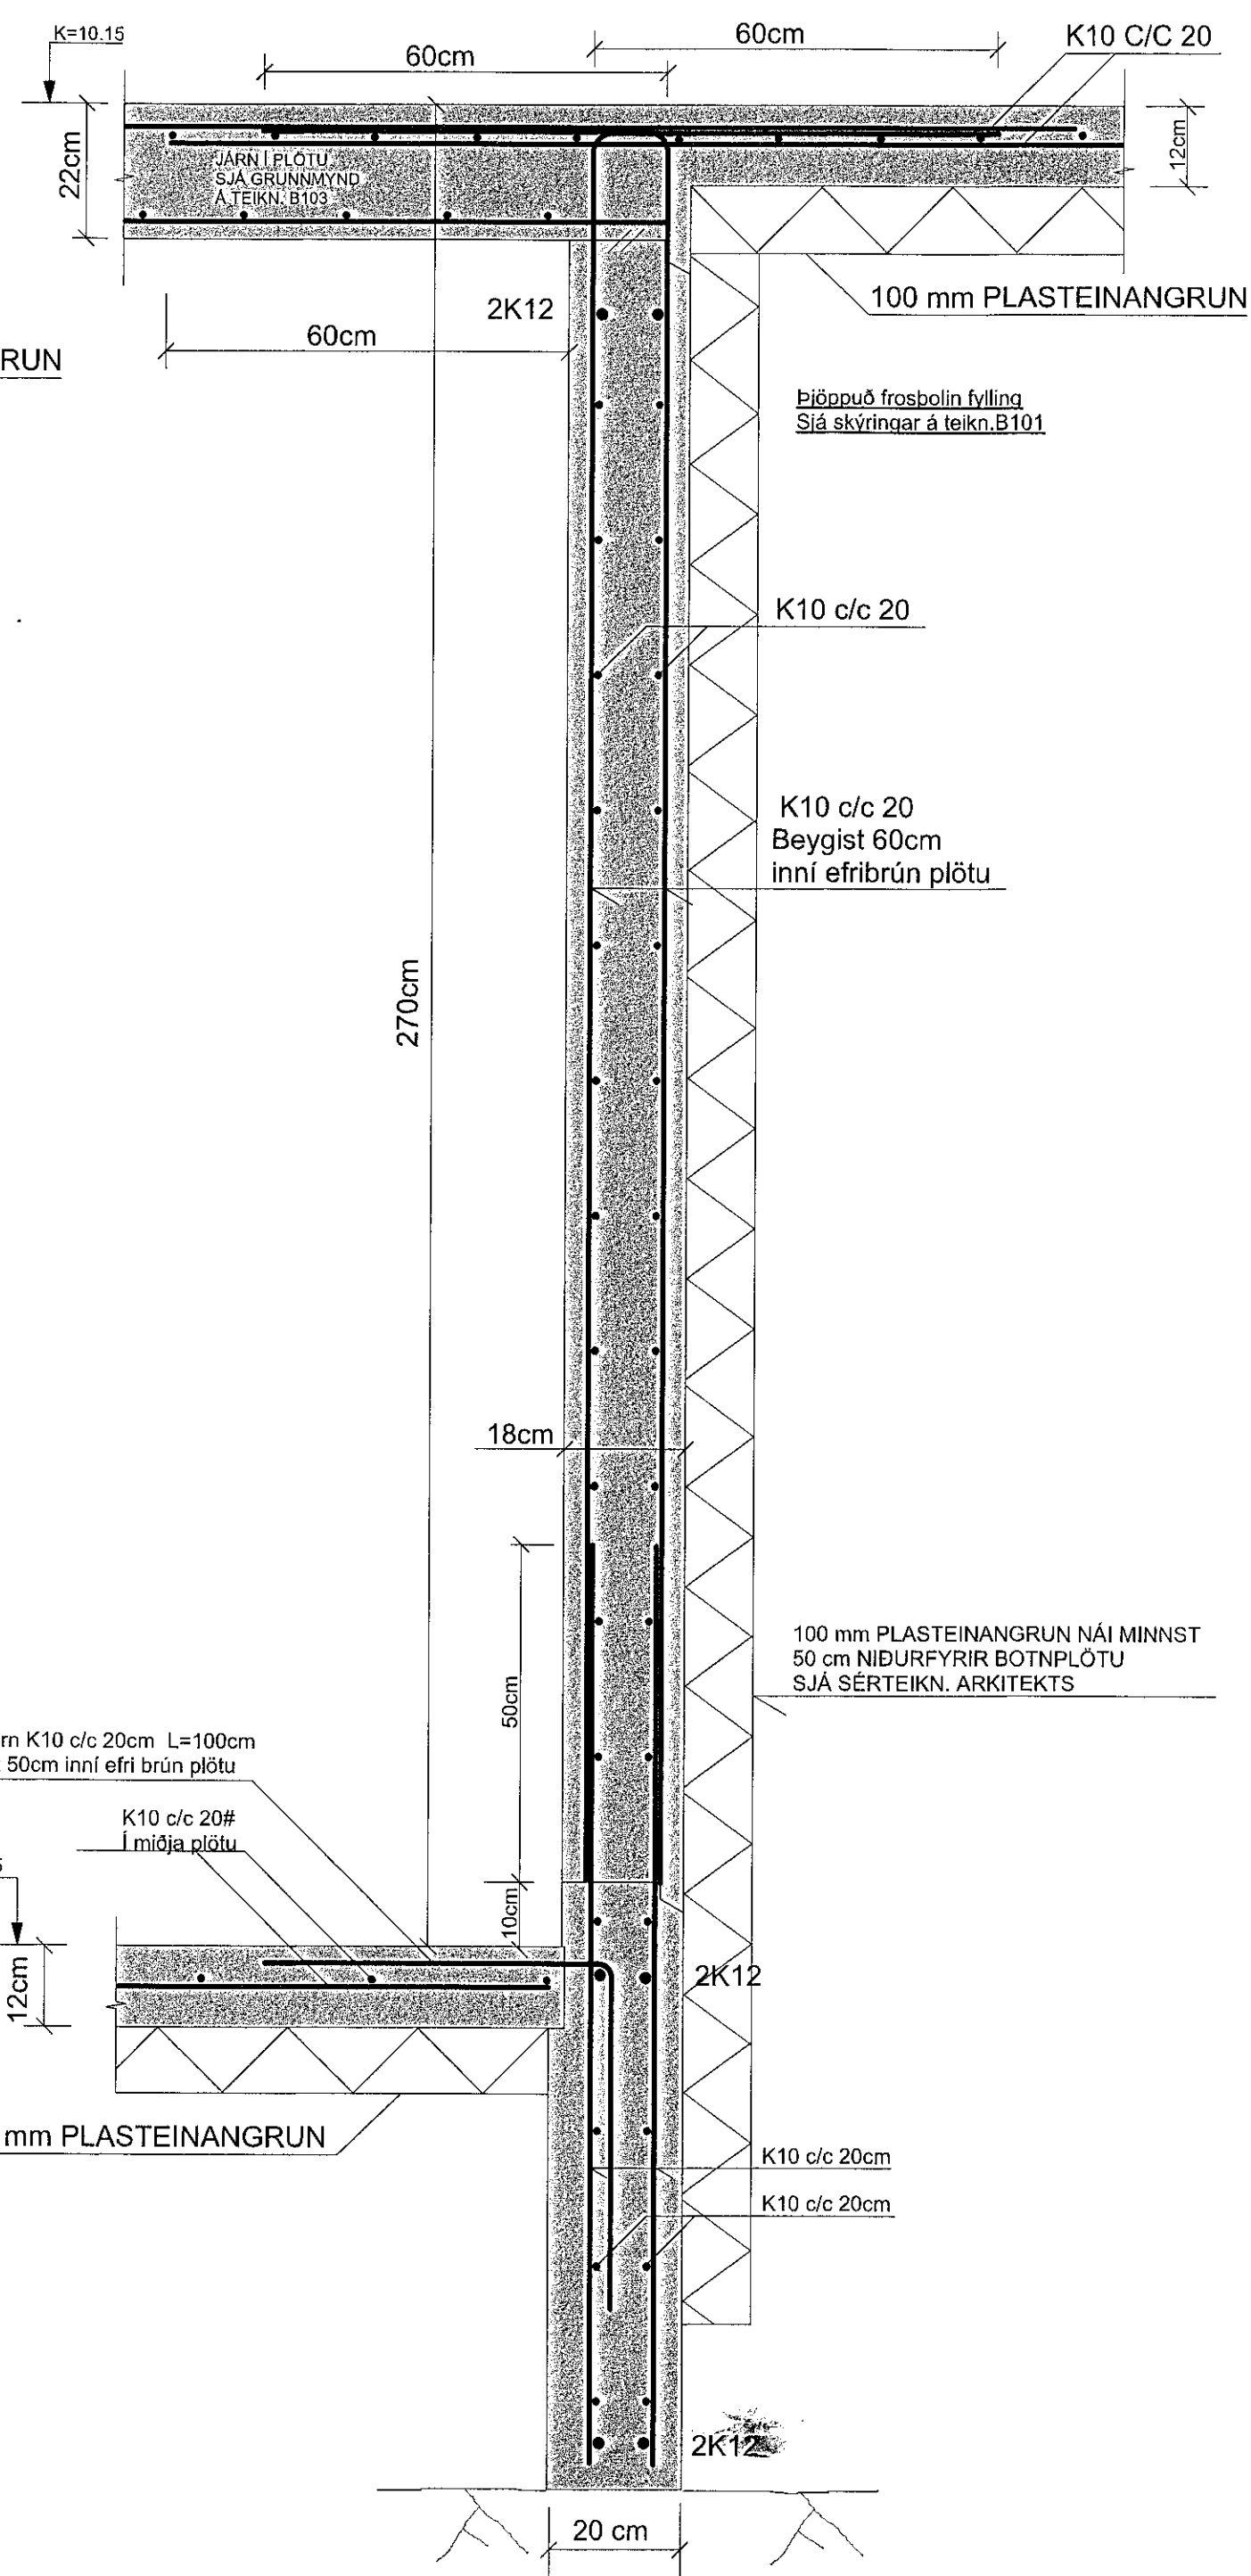

SNID I-I MKV. 1:10

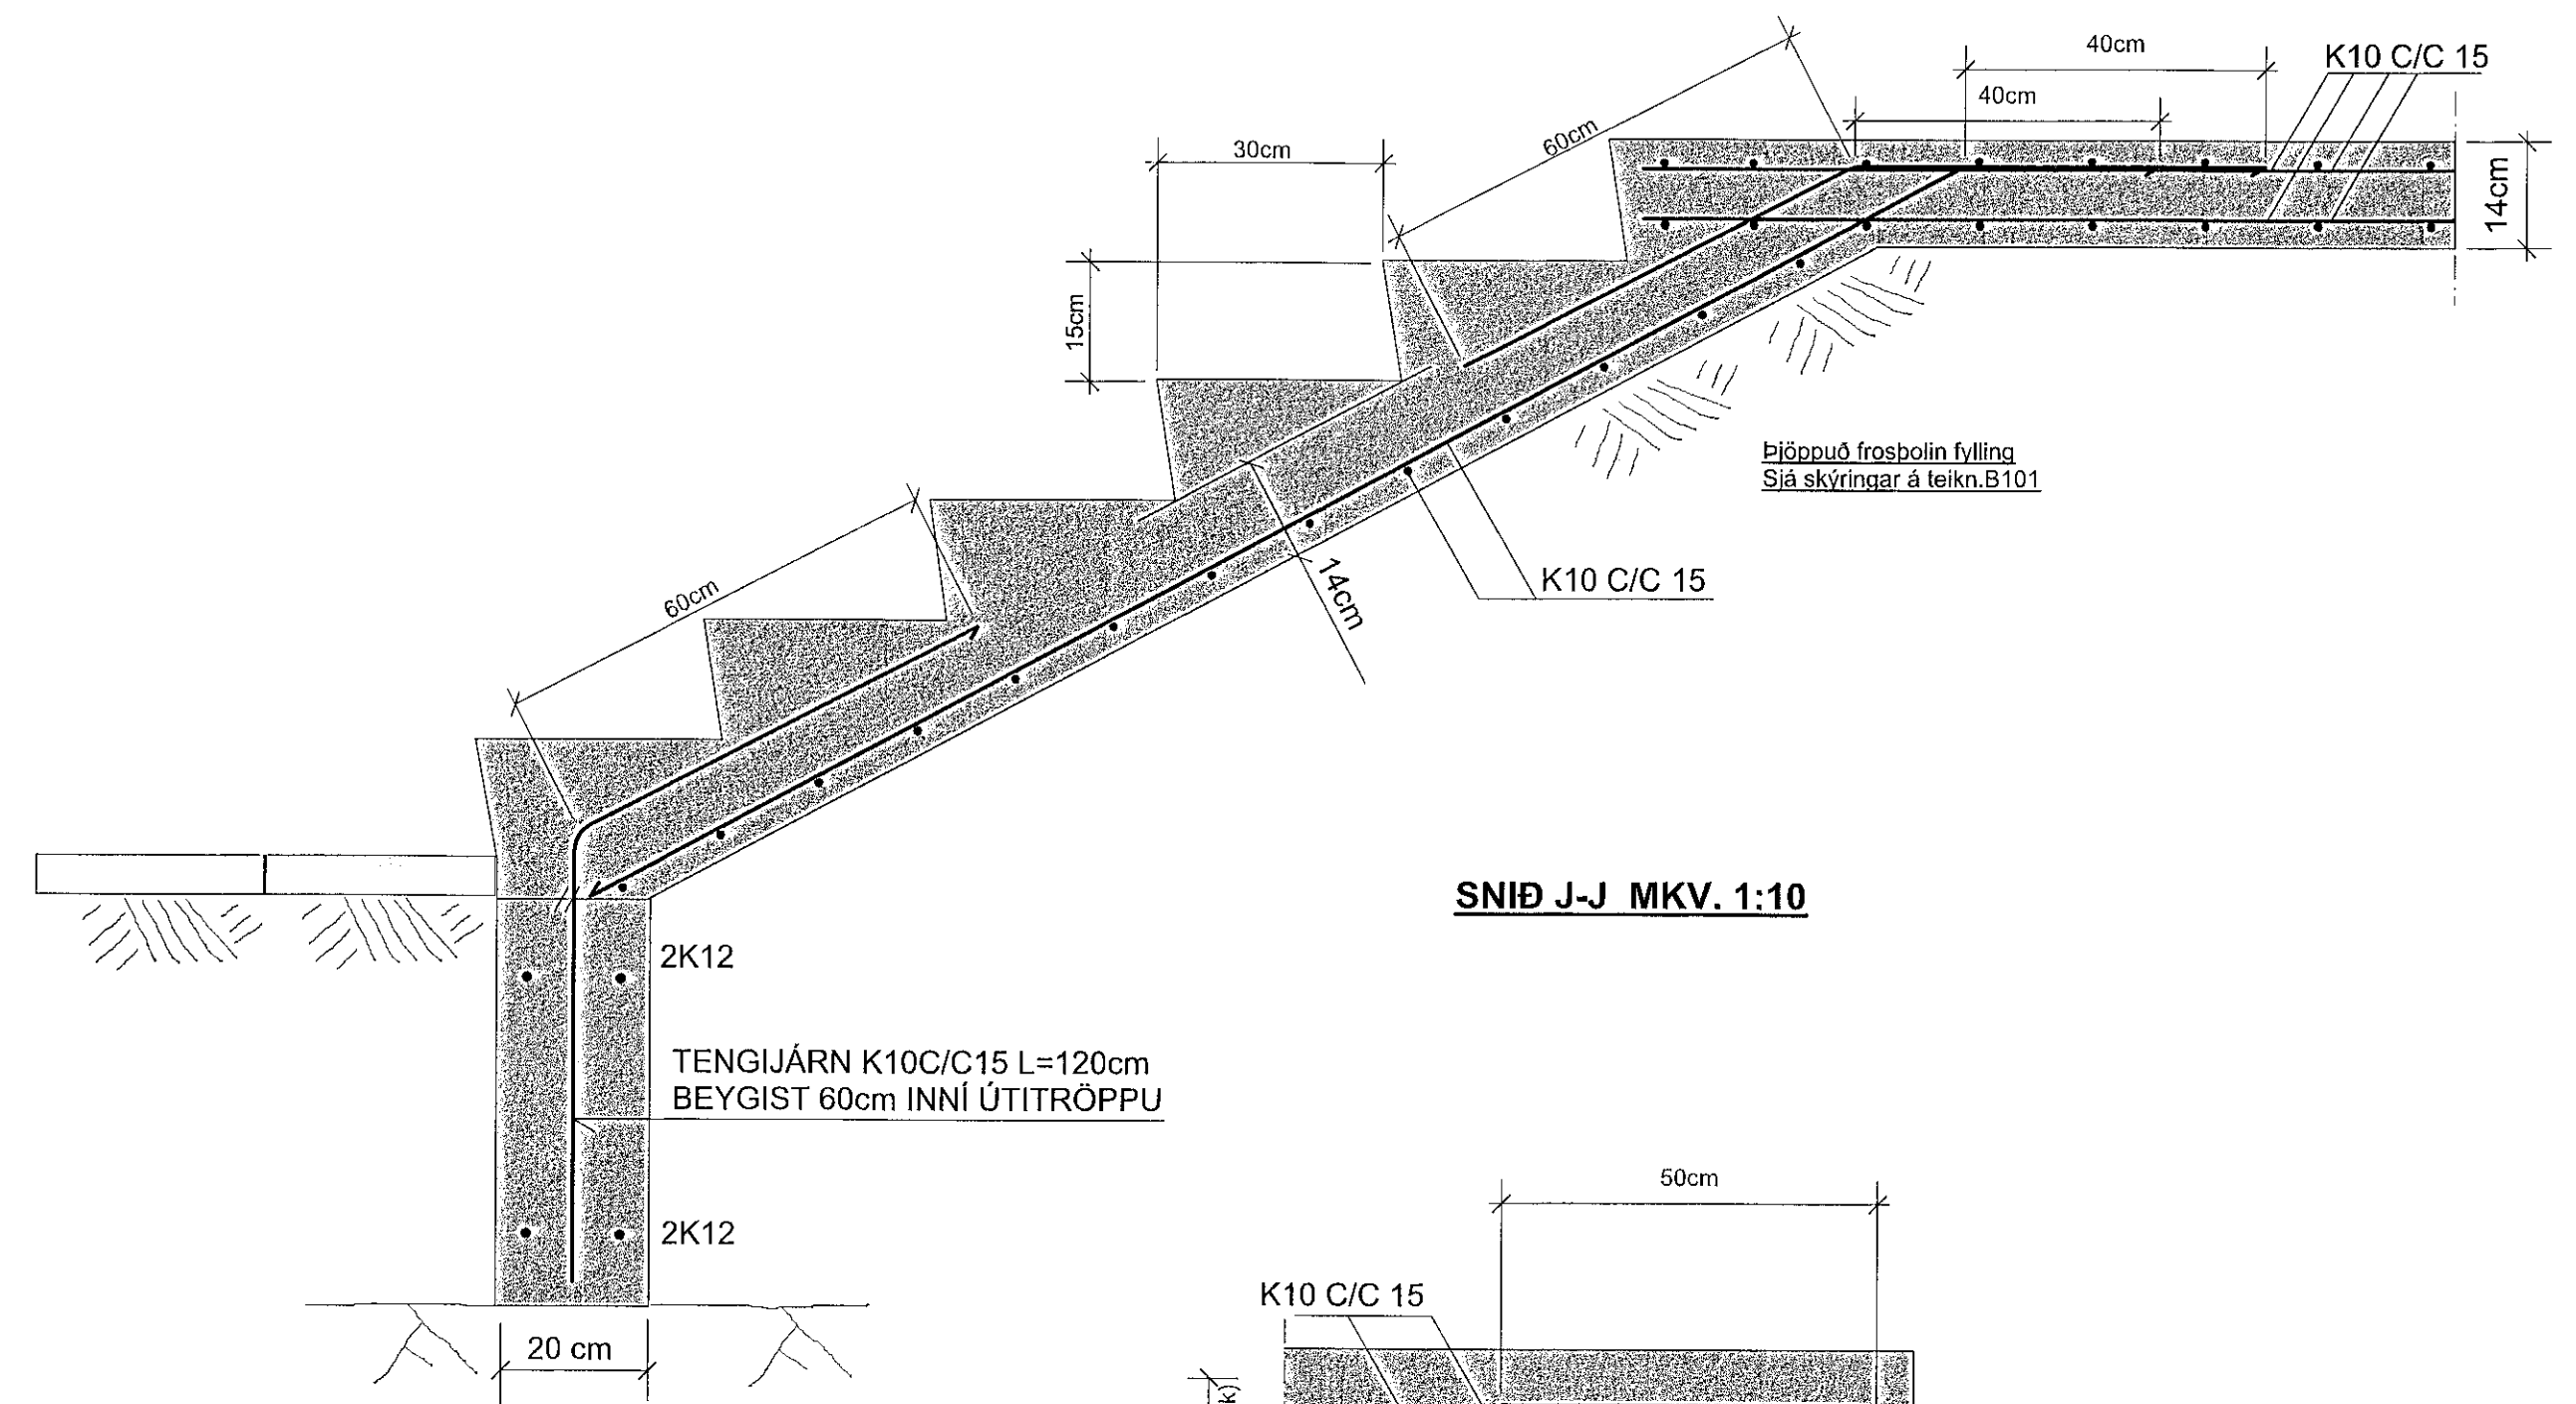
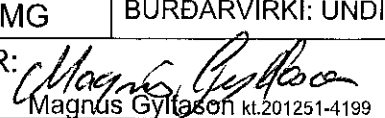


SNID J-J MKV. 1:10

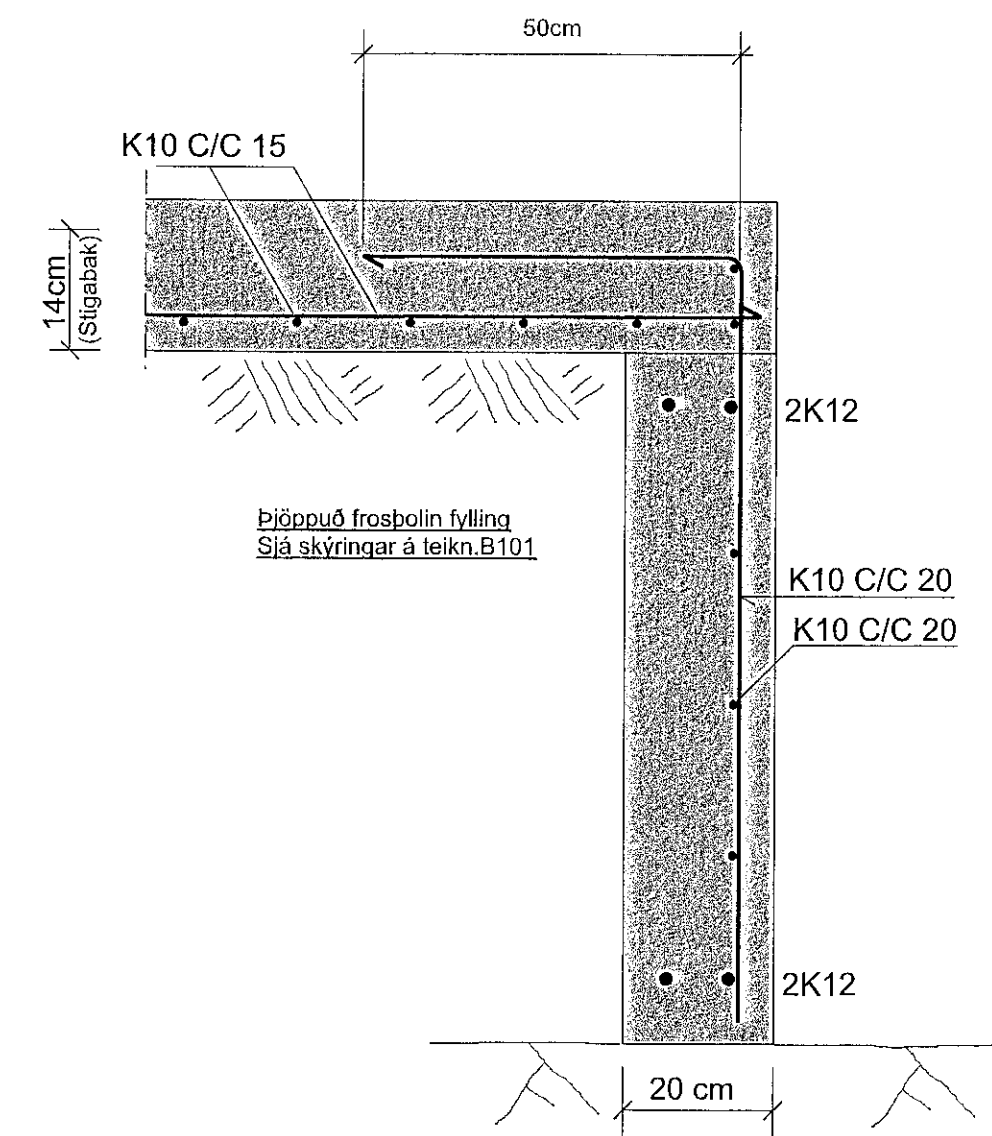

Samþykkt þann
30 NOV 2019
Eldgjafingærskollvörðinn í Hafnarfirði
Fr. H. Steinar Jóhannsson

SJÁ SKÝRINGAR Á TEIKNINGUM NR. B100 OG B101

TEIKN.NR. B 102	 Tækniváanur ehf. KT 450596-1899 Kirkjustítt 26, 113 Reykjavík Sími: 564 22 44, Netf. tv@vortex.is
DAGS. ADALTEIKNINGA: 13.08.2019	
KVARDI: 1:10	
DAGS: 08.11.2019	
HANNAD: MG	VERKEFNI: AUSTURGATA 36 Í HAFNARFIRDI
TEIKNAD: MG	BURÐARVIRKI: UNDIRSTÖÐUR - SNID
HÖNNUÐUR:  Magnús Ólafsson kt.201251-1199	Undirskrift Hönnunarstjóra kt.080657-7819