



Sneid E-E

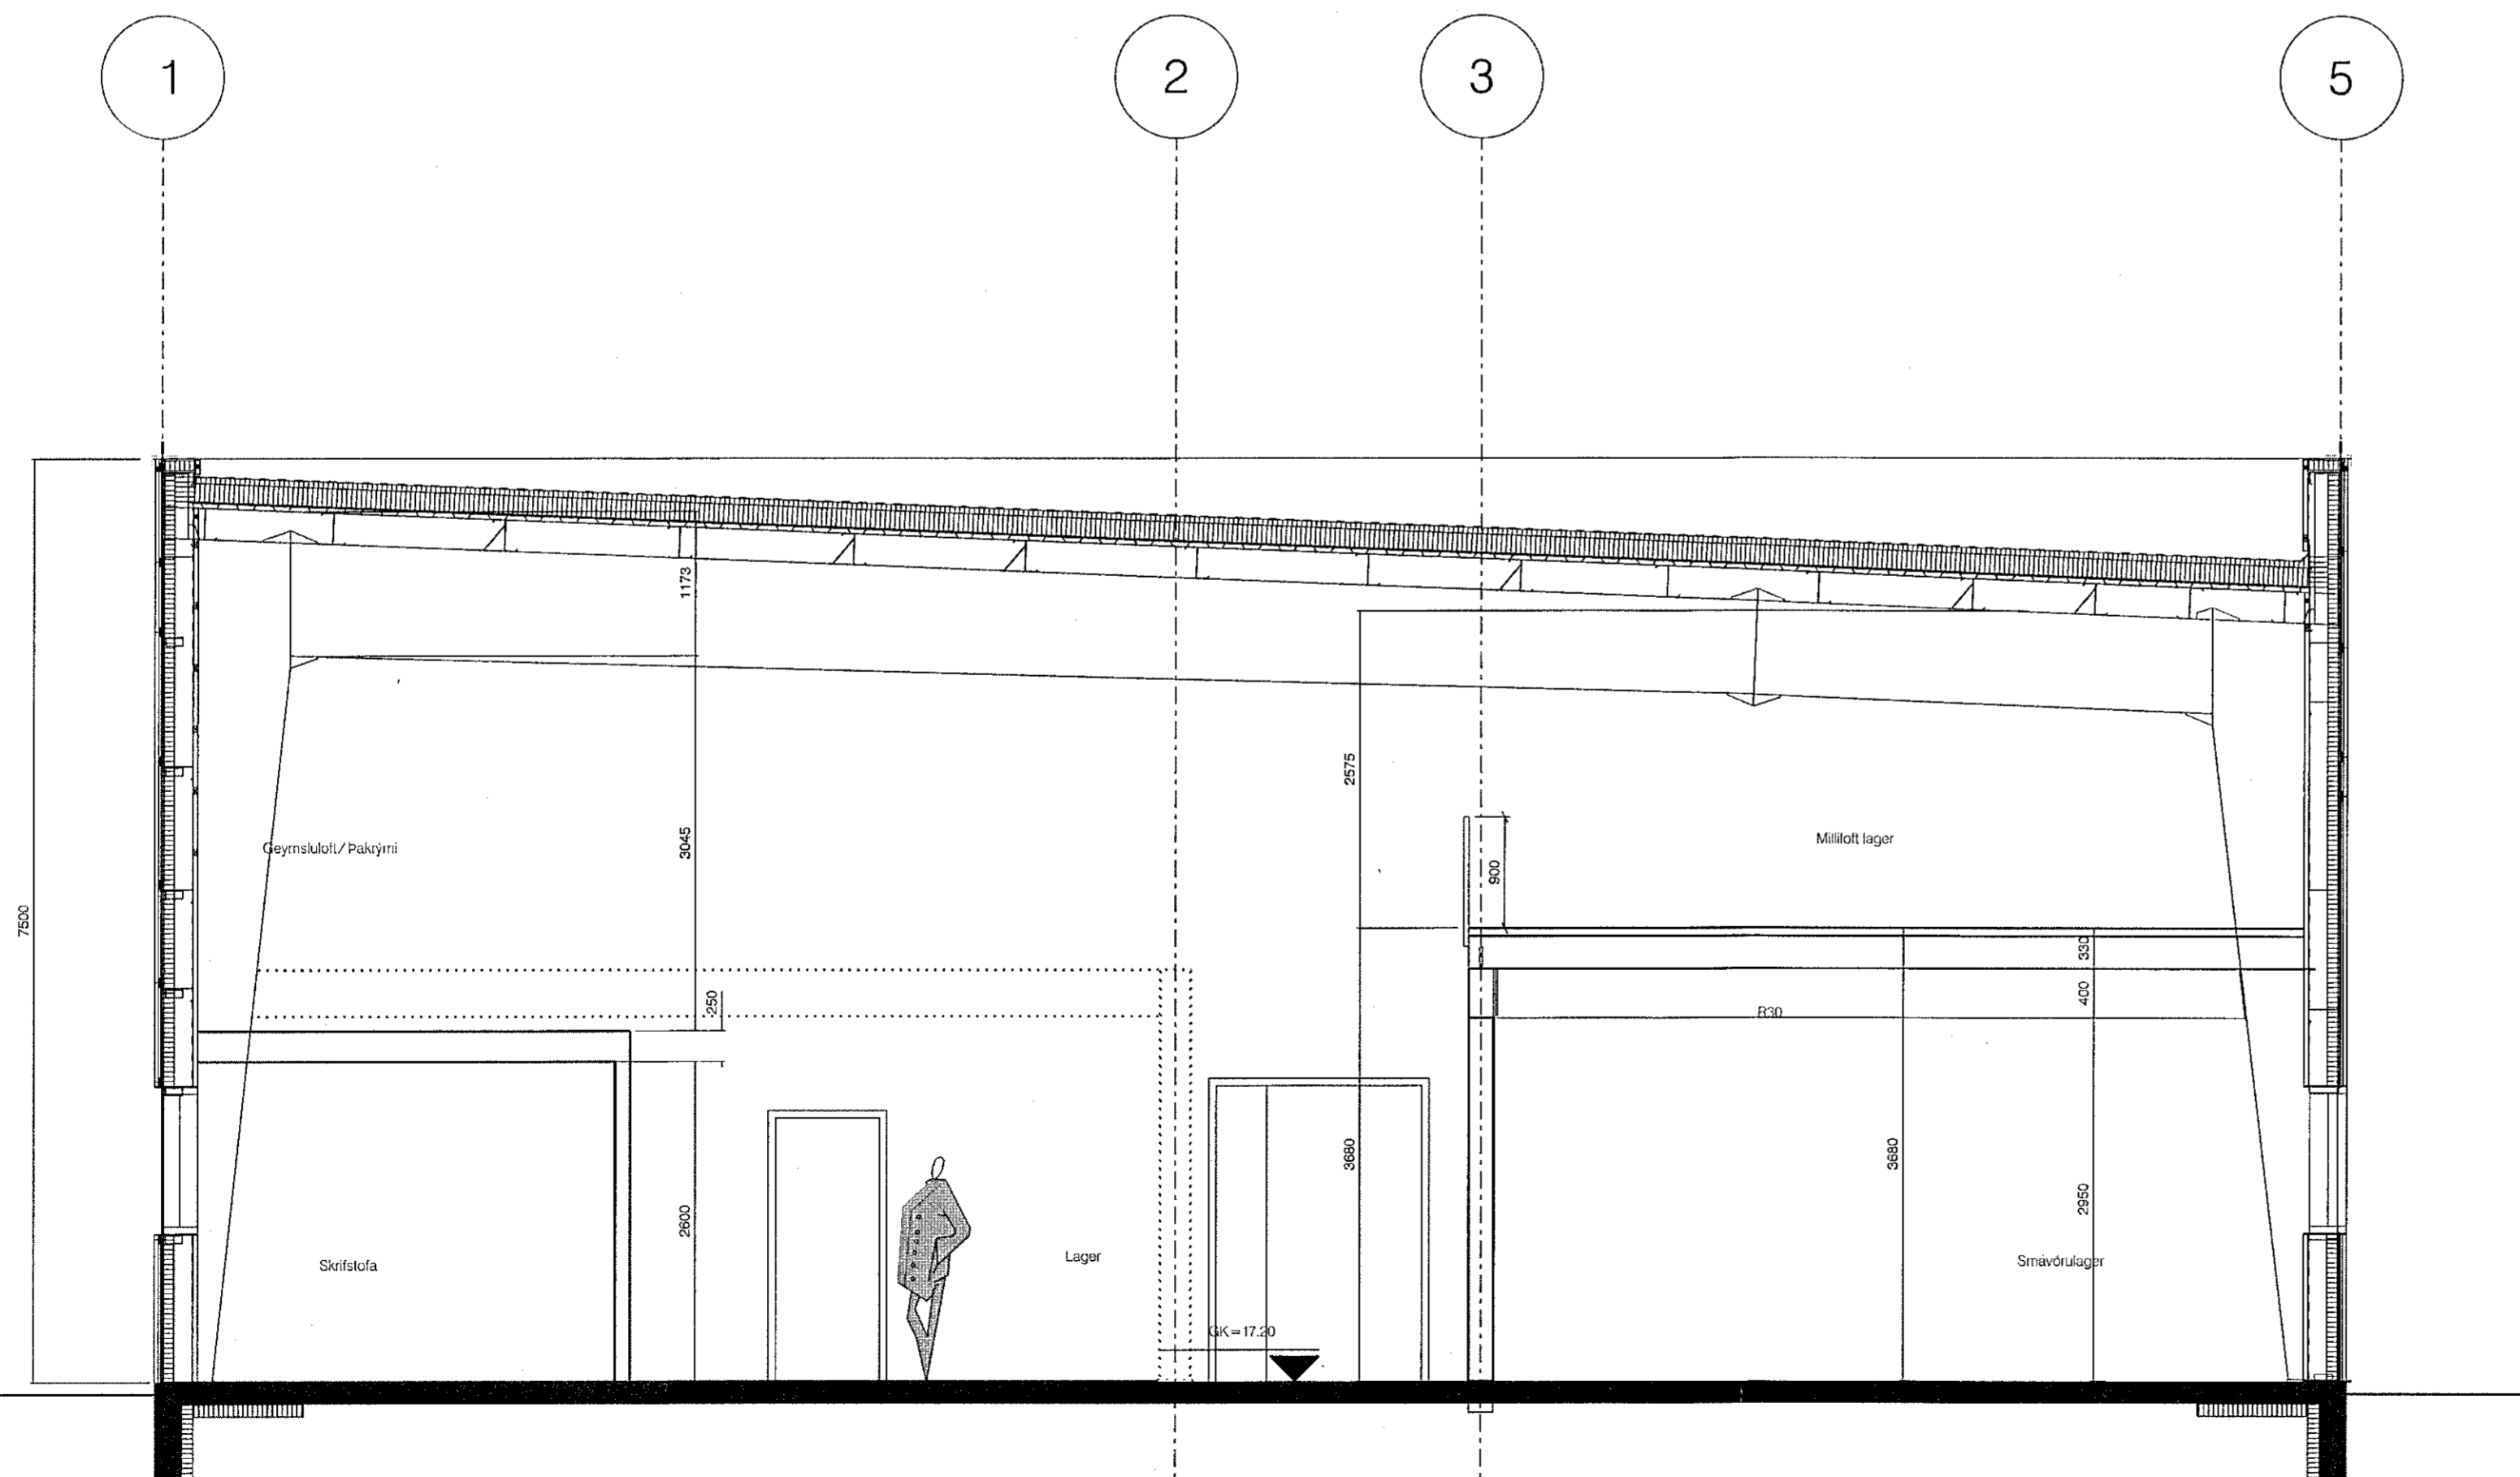

Sneid F-F

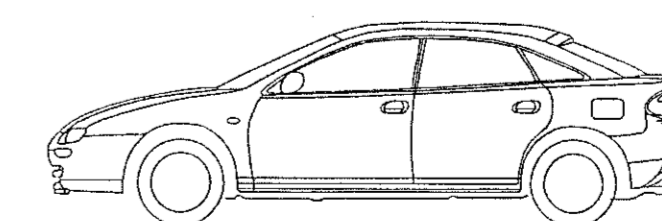

Verkefni: Selhella 8

Sneid
 EE og FF

Tekning nr. 50-07
 Mál 1:50
 Dags. 06.11.2019
 Teiknad. UB

Fiskilöð 31 101 Reykjavík
 Sími: 5511790 gpark@gpark.is
 5621750
 Kt. 291246-4519 Arkitekt FAI