



Samþykkt þann
 04 DEC 2019
 Byggingarfulltrúinn í Hæfnafélagi
 F.h. Sigurður Steinar Jónsson

1 5

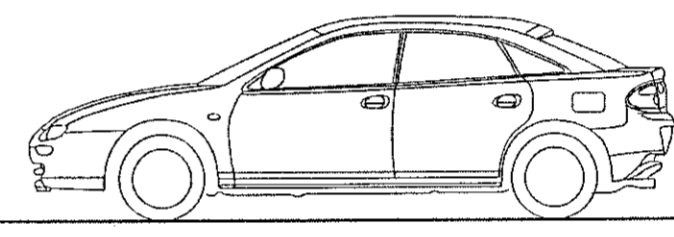

Sneid G-G

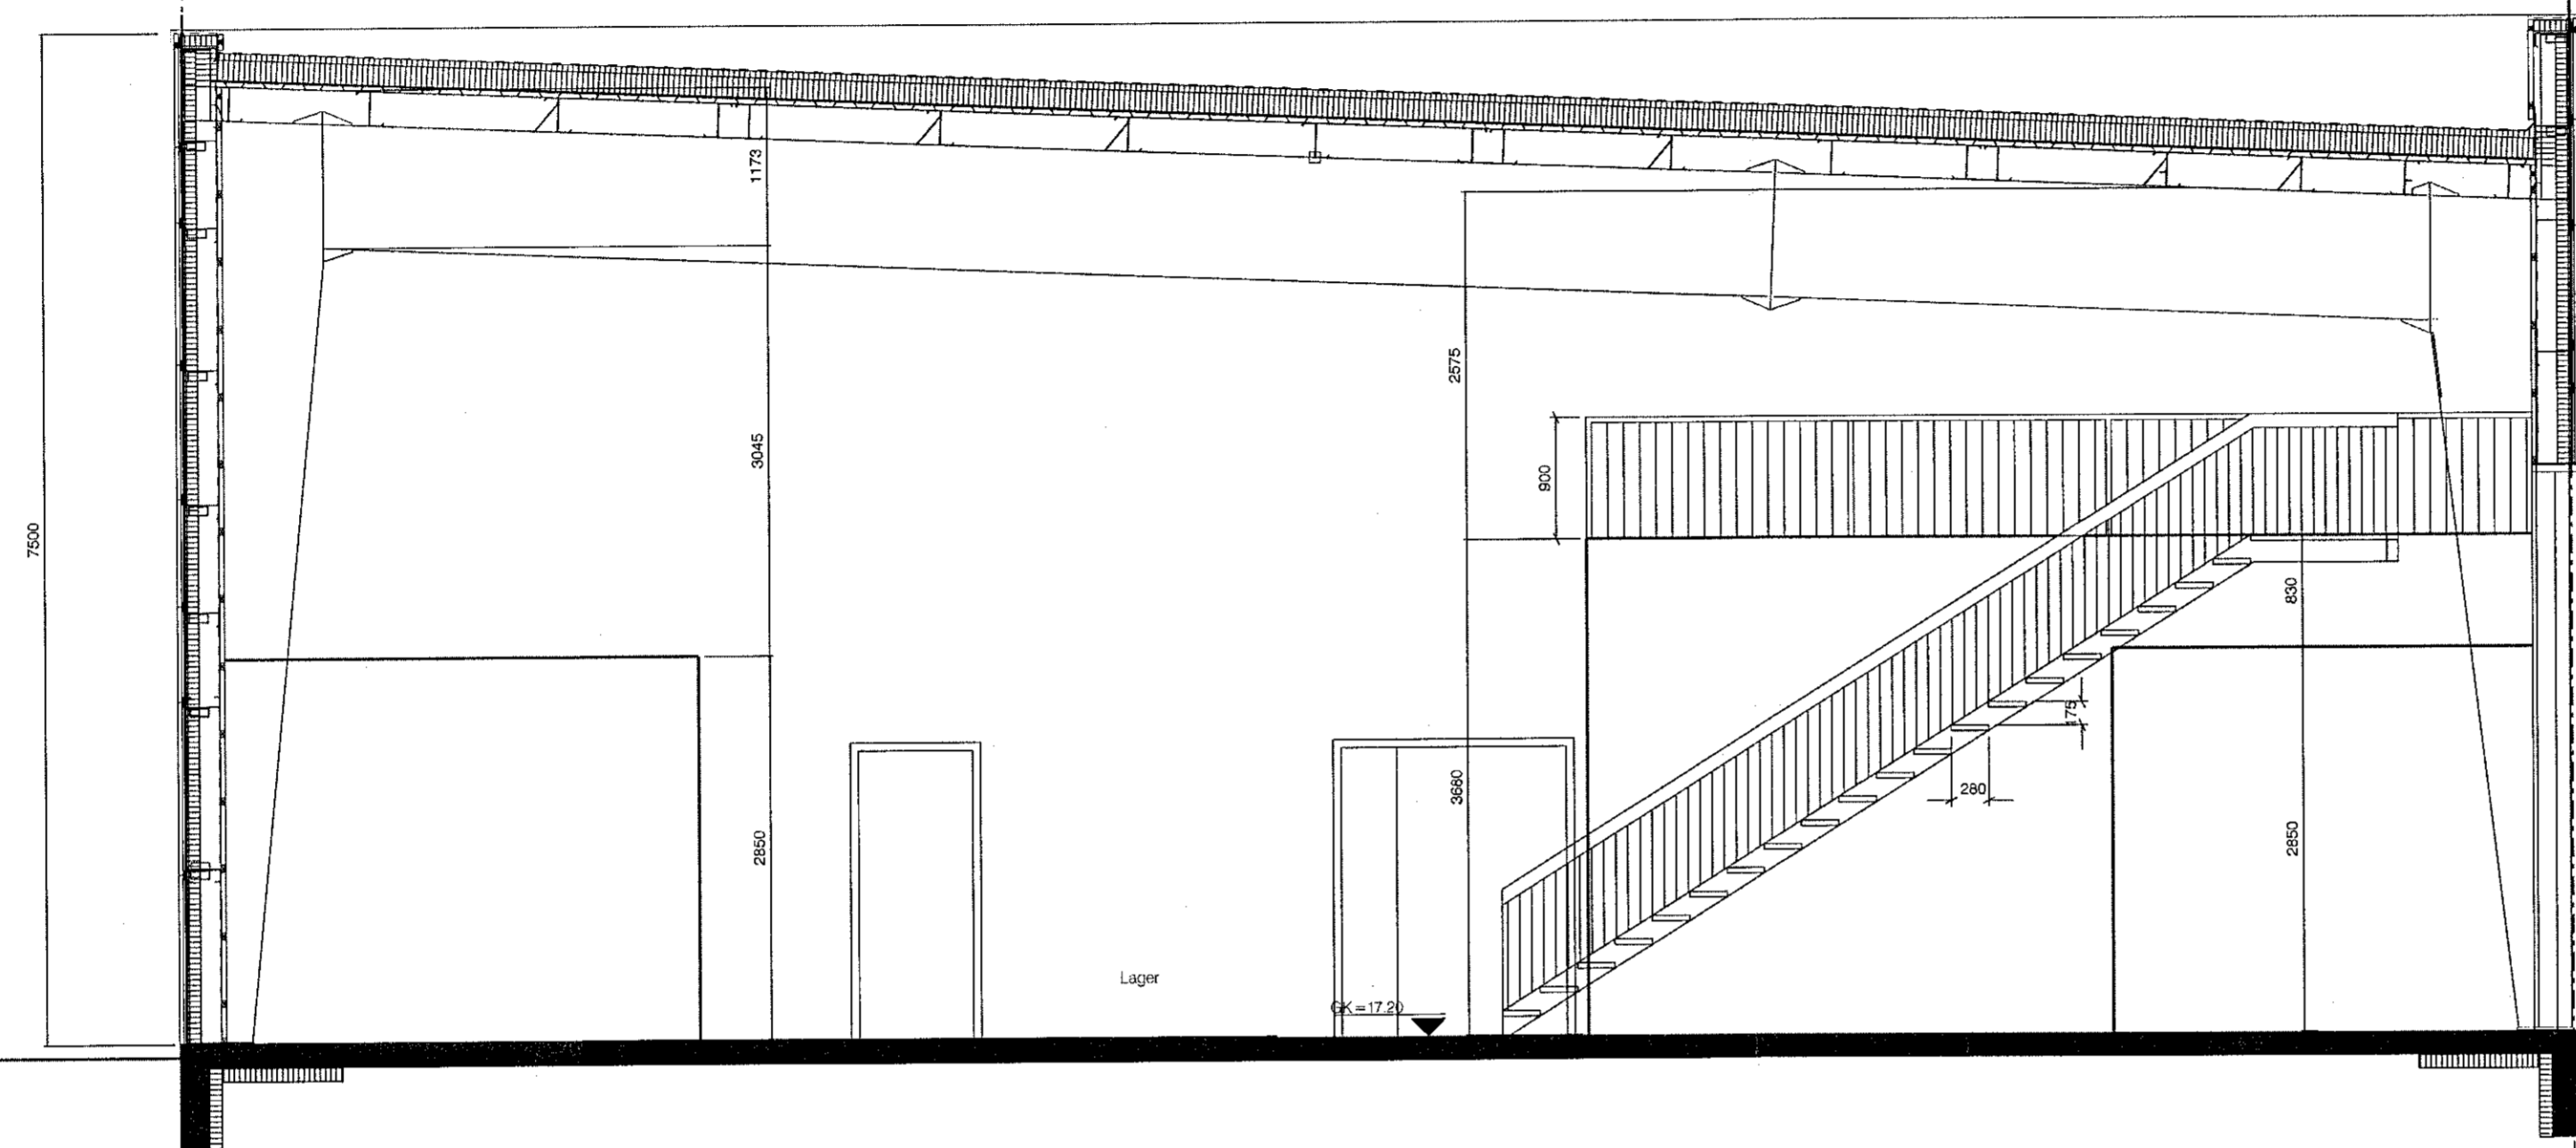

Verkefni: Selhella 8
 Sneid
 GG
 Teikning nr. 50-08
 Mál 1:50
 Dags. 06.11.2019
 Teiknad. UJB
 Fískilod 31 101 Reykjavík
 Sími: 5511790 gpark@gpark.is
 5621734
 Guðni F. Jónsson
 Kl. 291246-4519 Arkitekt FAI