




Samþykkt þann
 04 DEC 2019
 Byggingarfulltrúinn í Hafnarfirði
 F.h. Sigurður Steinar Jónsson

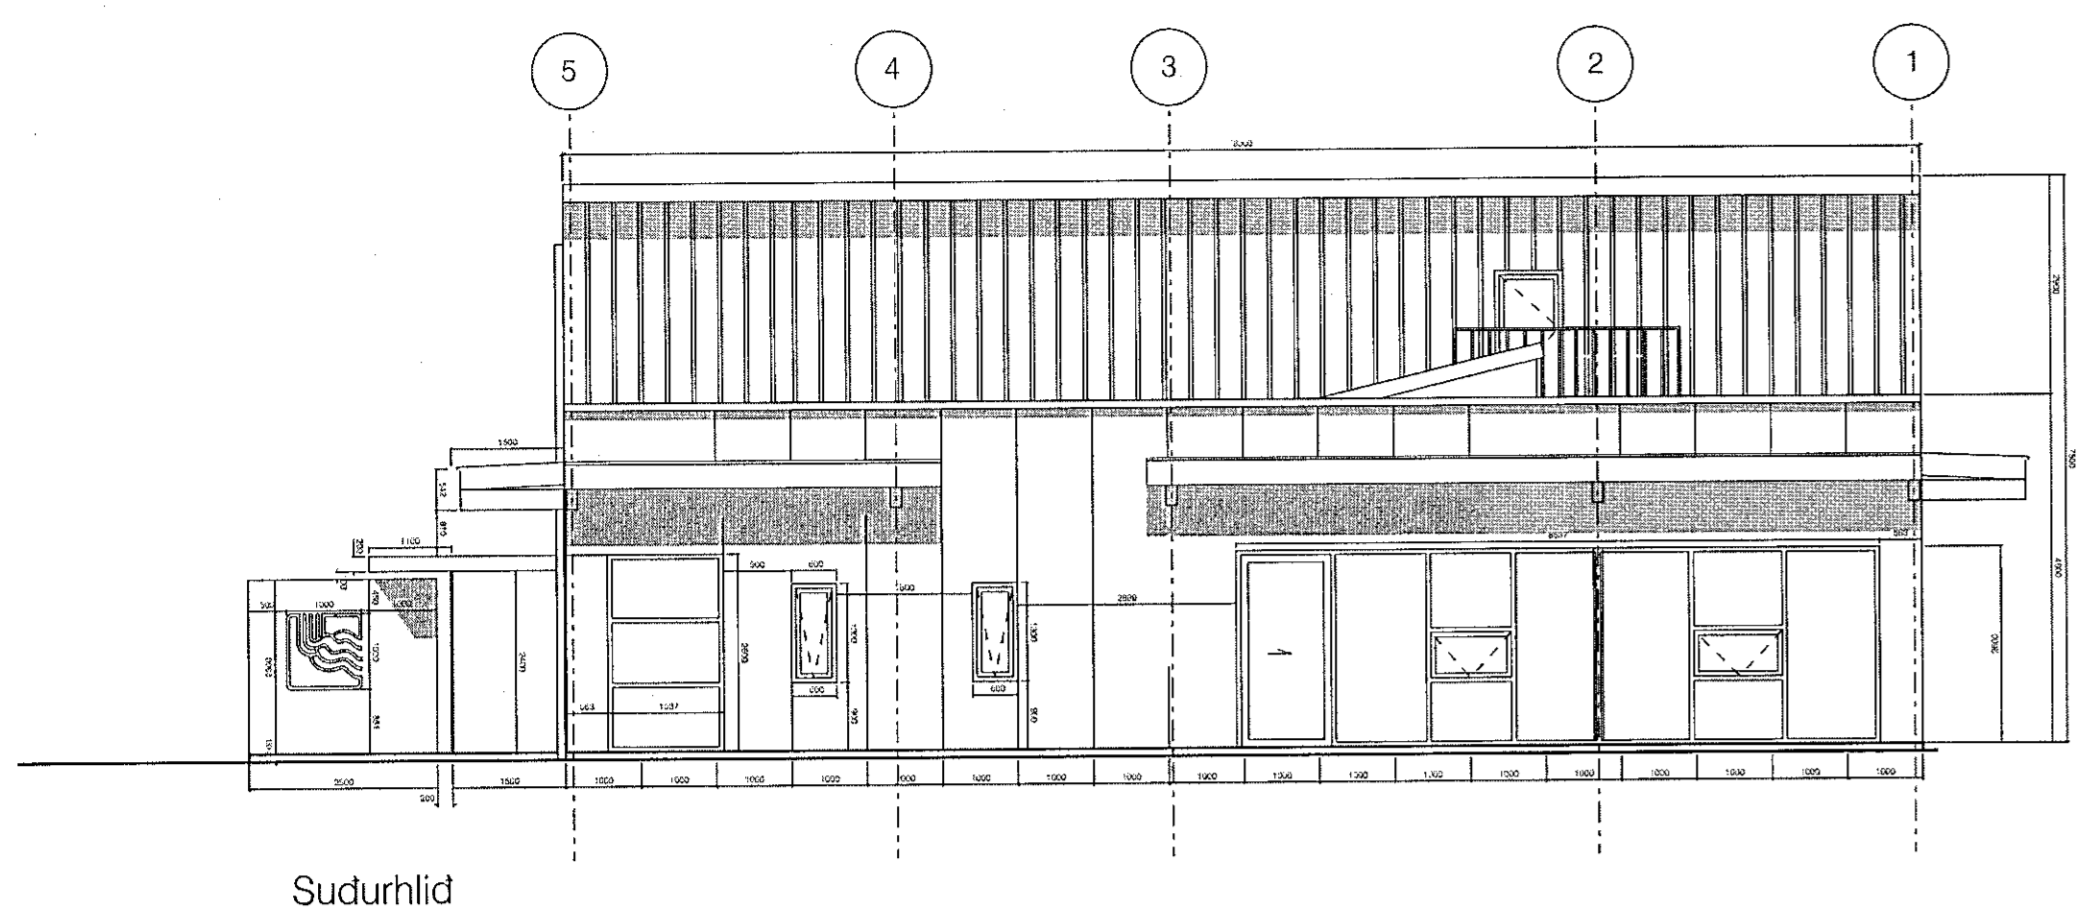


Sudurhlid

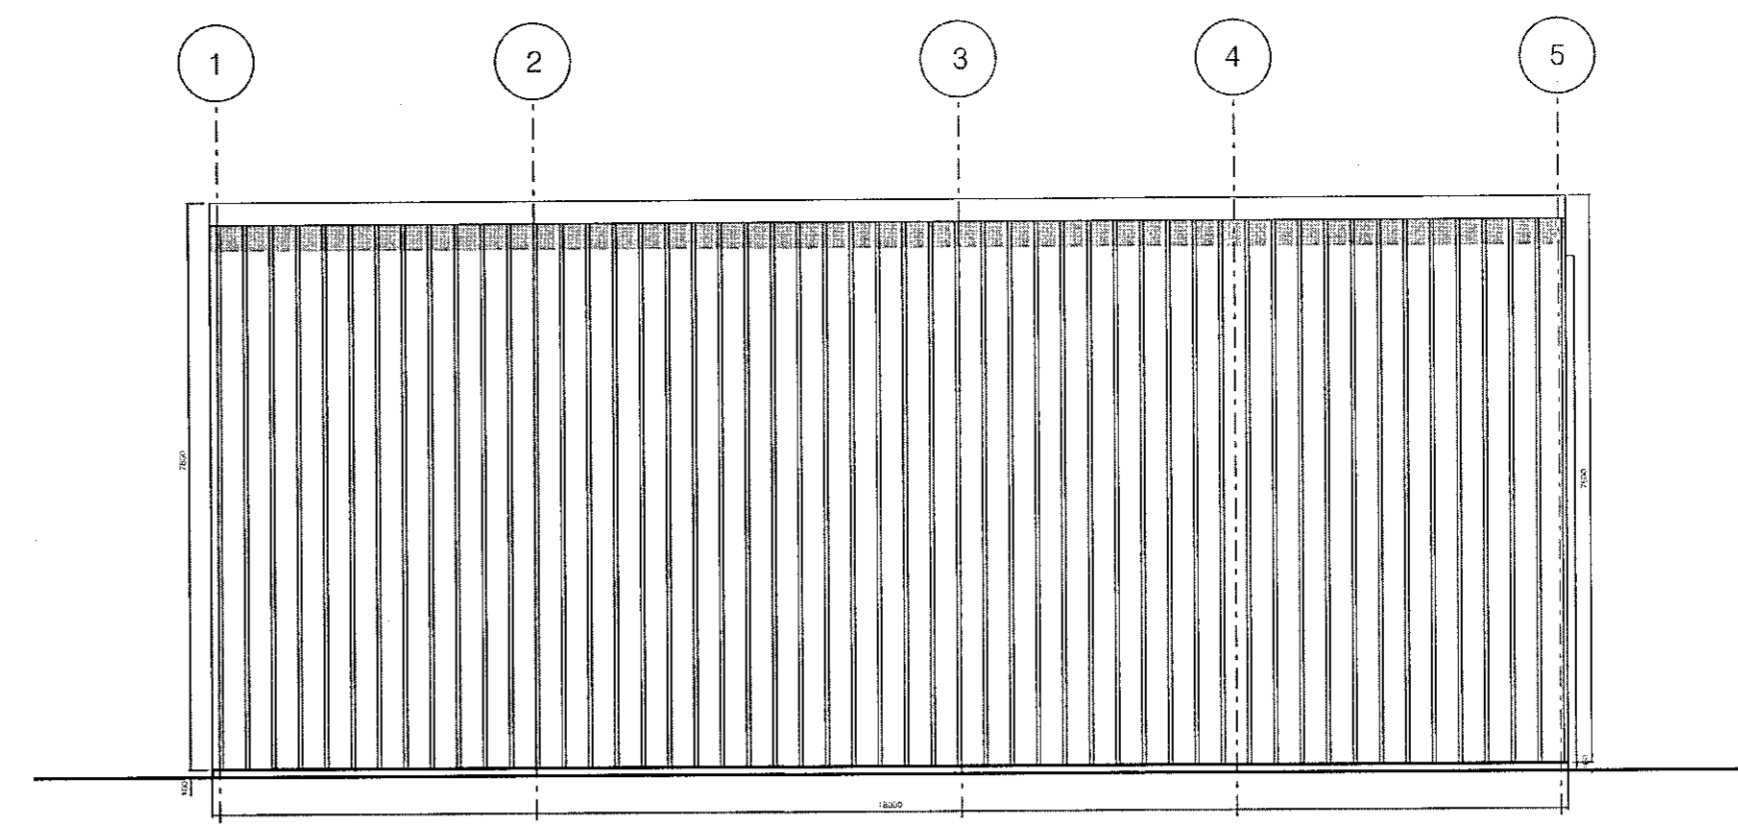

Nordurhlid

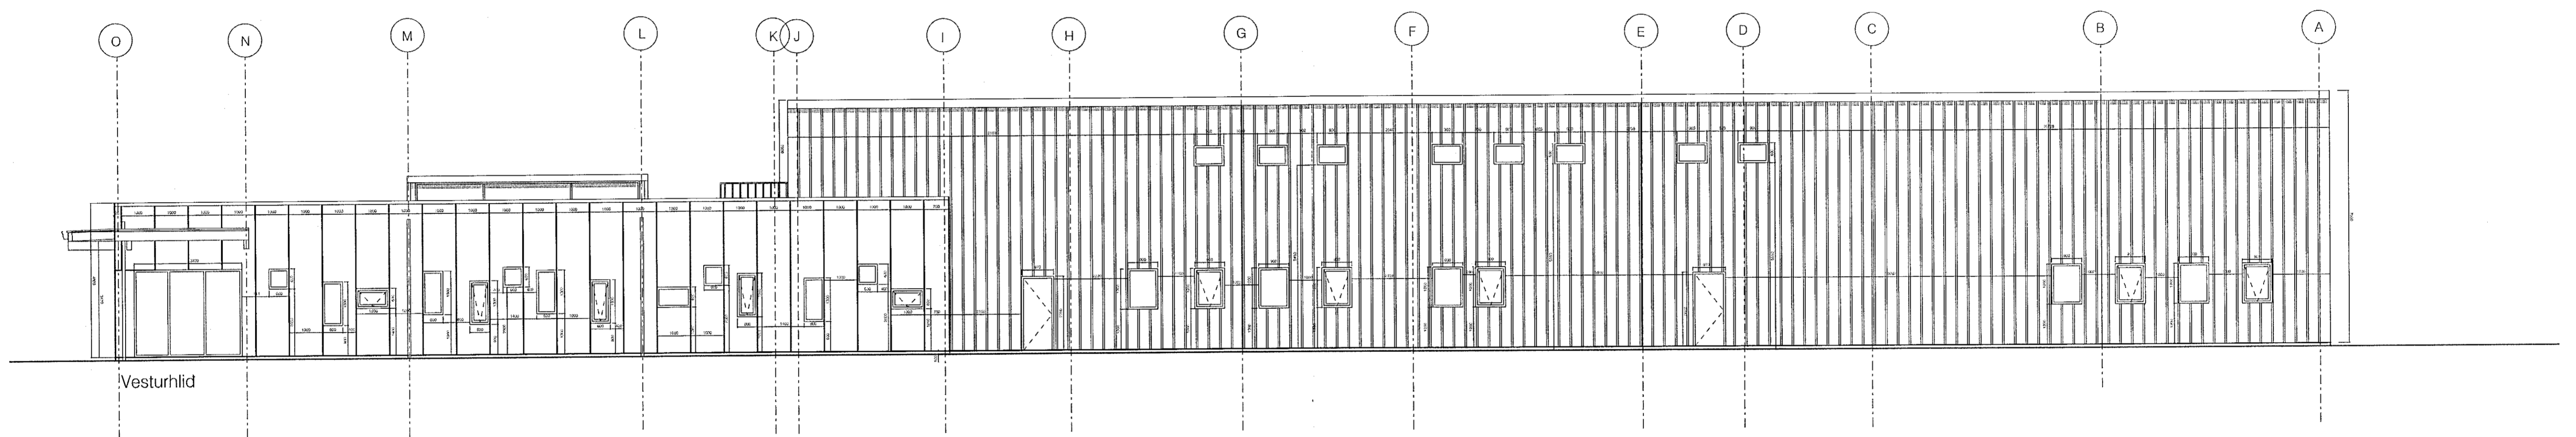

Vesturhlid

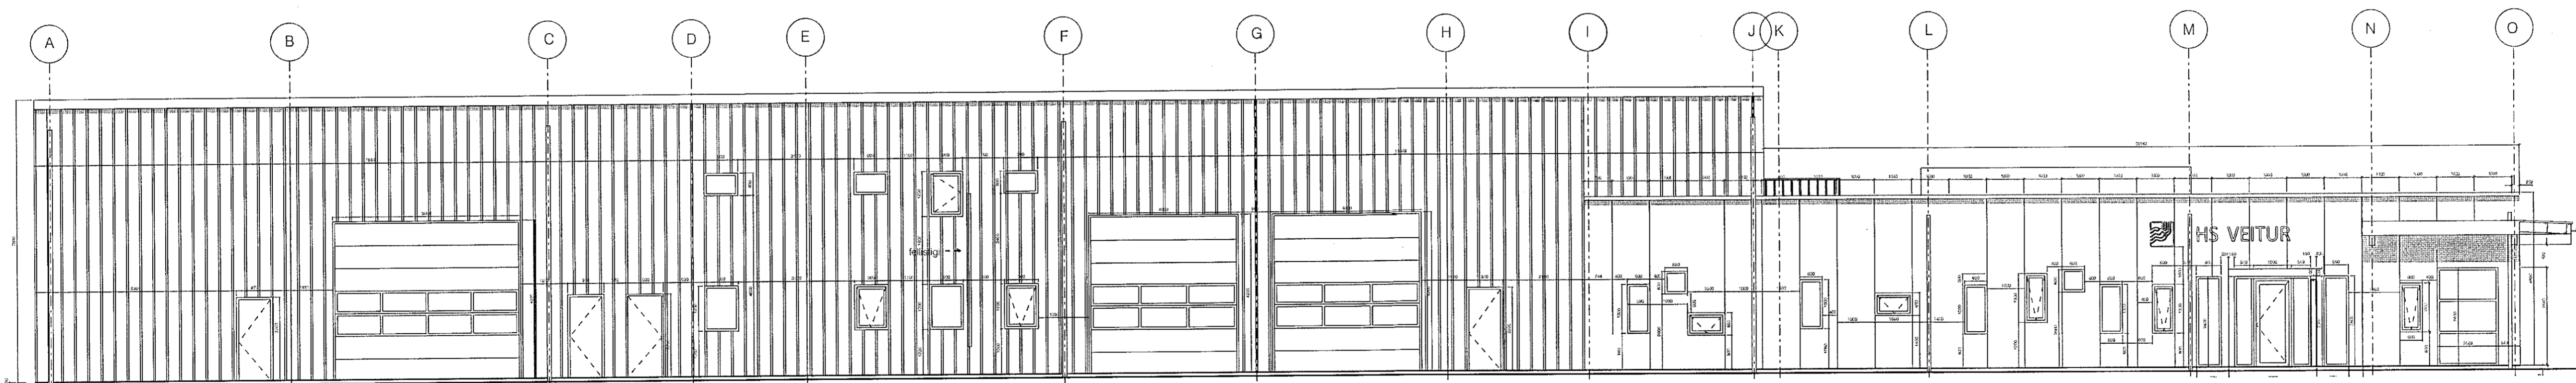

Austurhlid

GP ARKITEKTAR

Verkefni: Selhella 8
 HS Veitur

Útlit öll

Tekning nr. 100-12
 Mál 1:100
 Dags. 06.11.2019
 Teiknad MC

Fiskisöld 31 101 Reykjavík
 Sími: 5511790 gpark@gpark.is
 6622288
 Byggingarfulltrúinn
 Kt. 291246-1519 Arkitekt FAI