



Fjöldi	E30 gler	Litur		Sólstopp	Lamir hurðir		Lamir gluggar		Opnun		Rennihurð	Aksturshurð	Þryggisgler	Þryggiskerfi áhurð
		Hvítur RAL 9010	Svartur RAL 9011		Vinstri	Hægri	Vinstri	Hægri	Fyrir ofan	út				
A1	1													
B1	6													
BB1	2													
B2	8													
C1	1													
C2	1													
D1	2													
E1	2													
F1	2													
FF1	2													
F2	1													
F3	1													
G1	6													
H1	4													
H2	1													
I1	7													
I2	7													
I3	1													
J1	11													
K1	1													
L1	1													
M1	1													
N1	2													
O1	1													

1:50

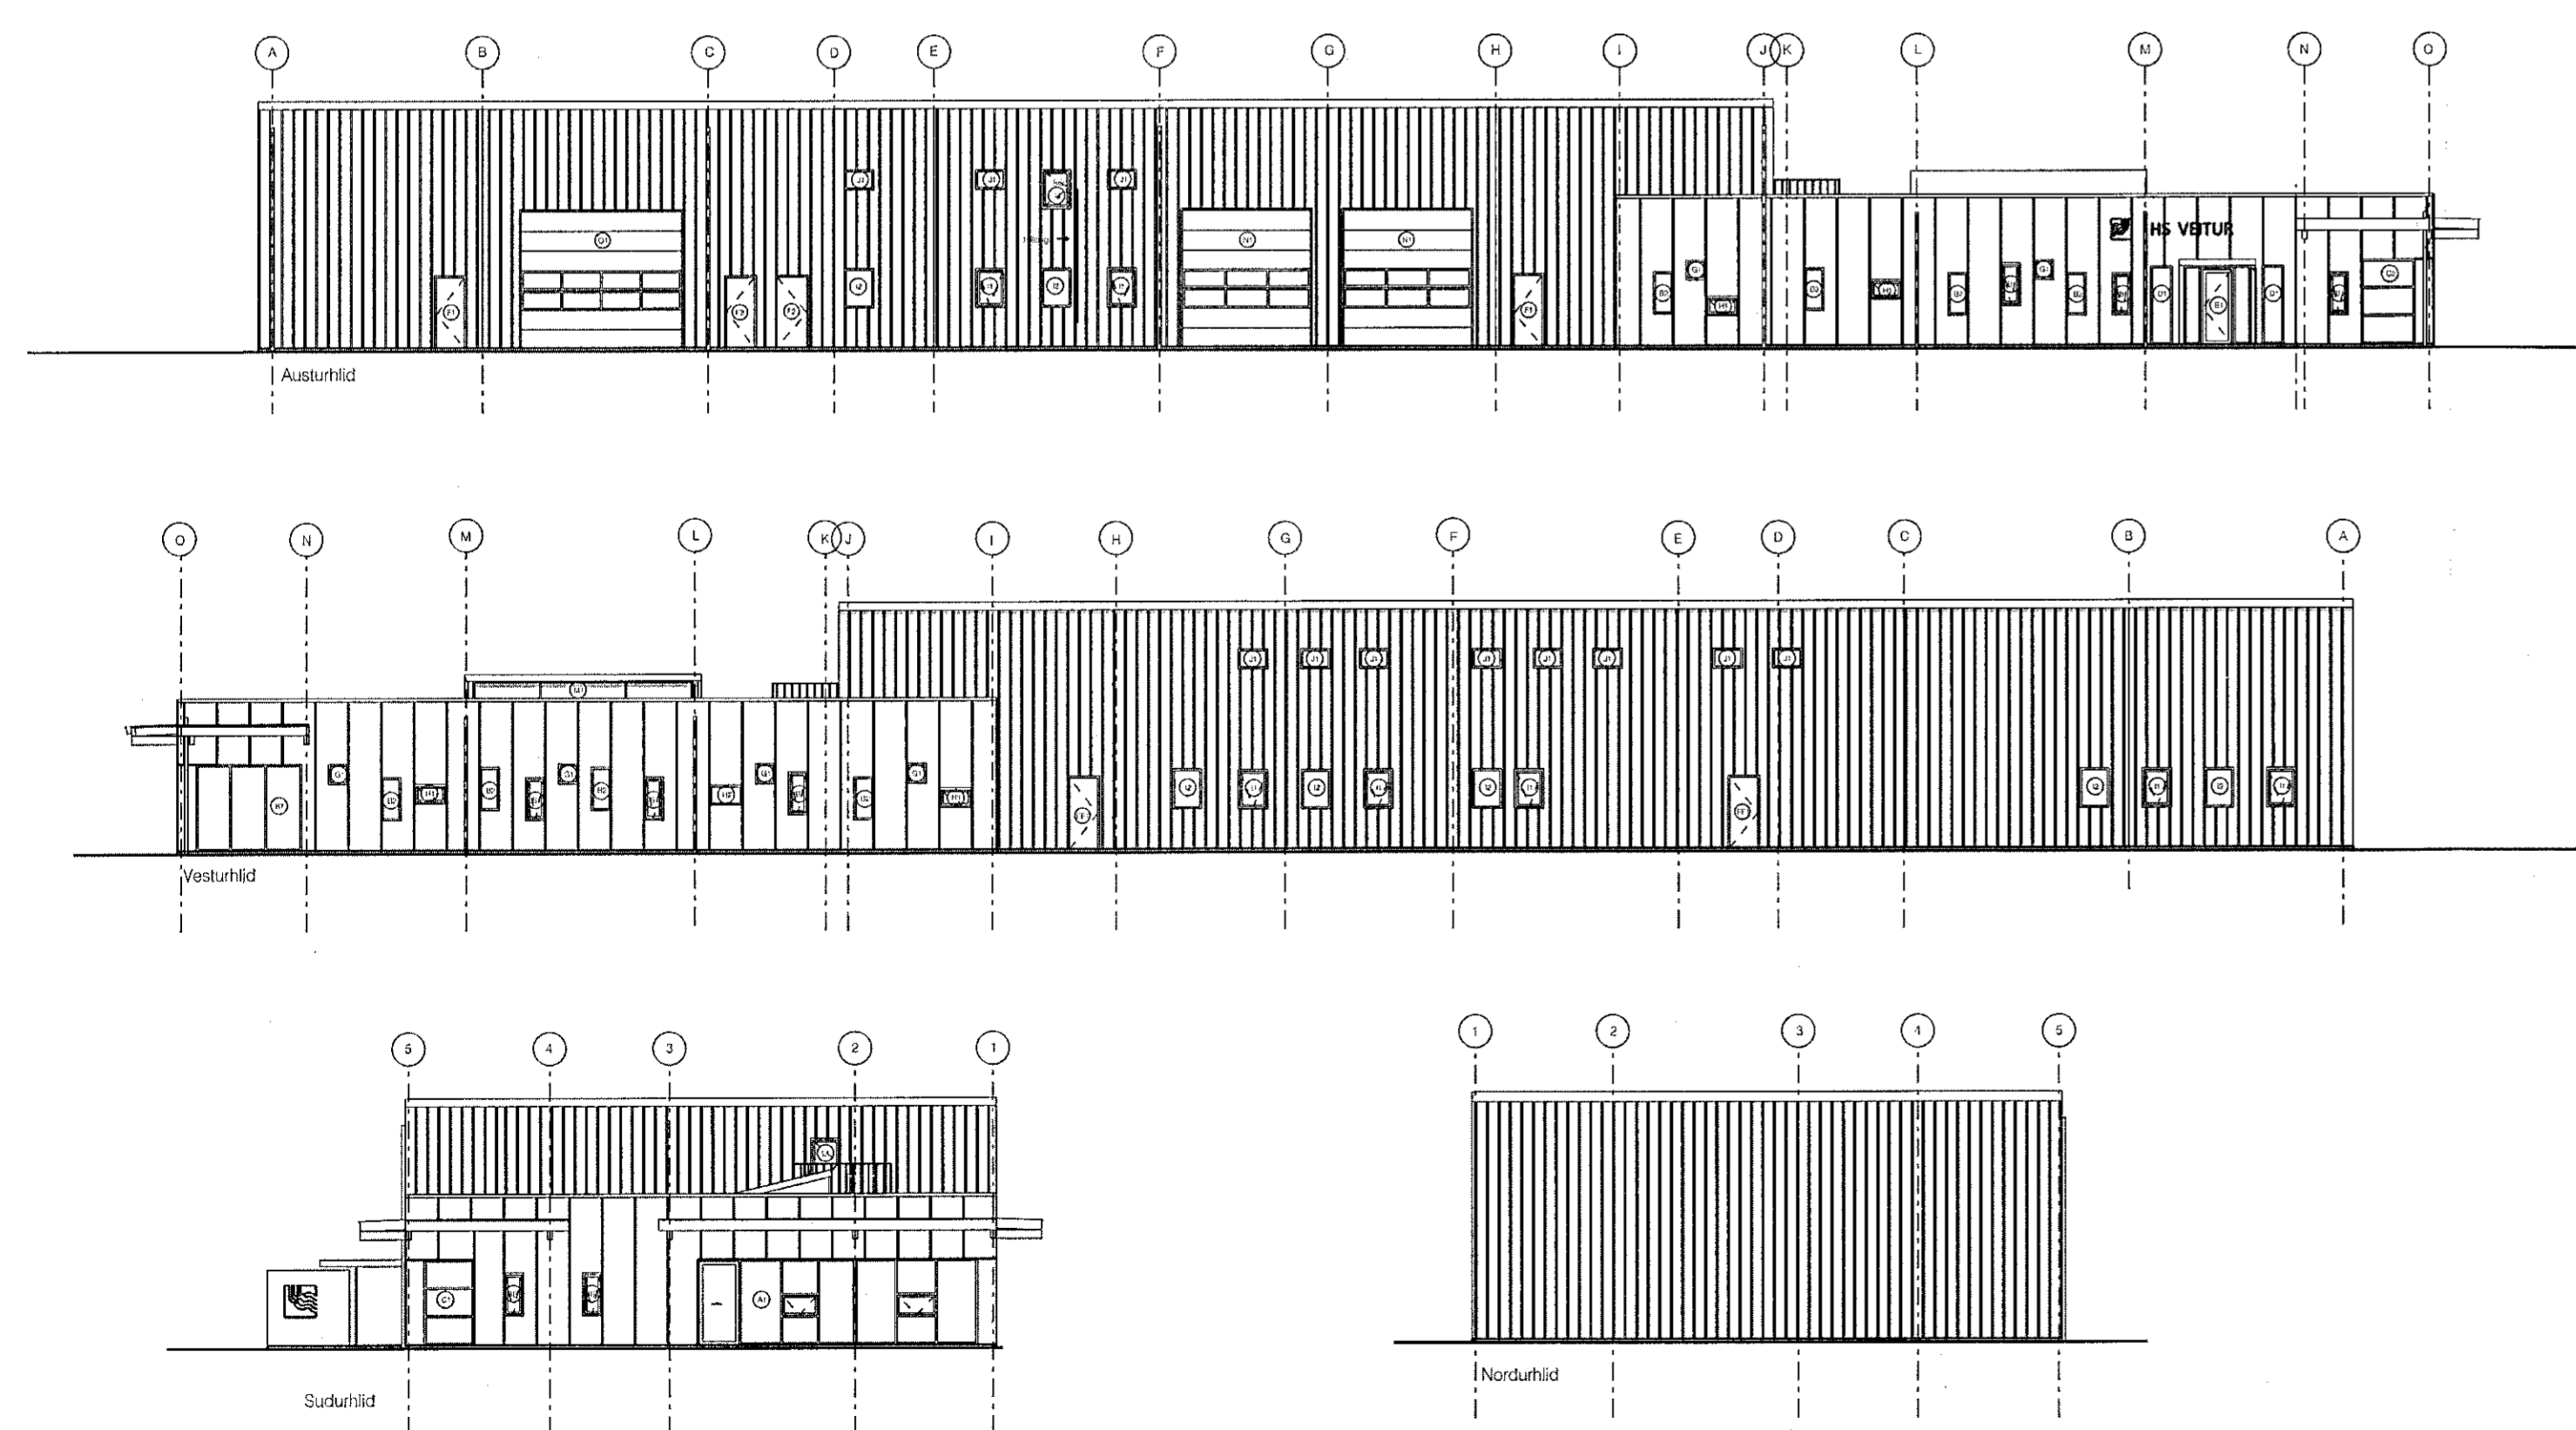

1:200

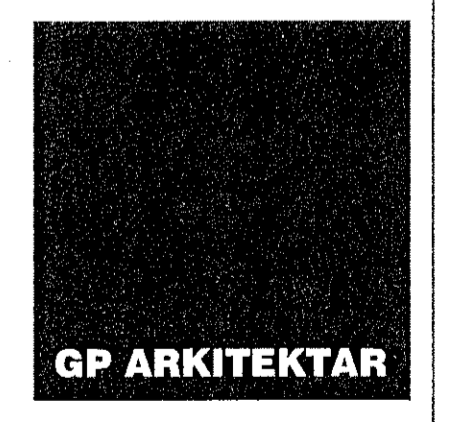

Verkefni: Selhella 8
HS Veitur
Gluggar og hurðir

Tekning nr. 50-13
Mál 1:50, 1:200
Dags. 06.11.2019
Teiknad GP

Fiskislóð 31
Sími: 5511790
5621259
gpark@gpark.is
Arktekt FAI

101 Reykjavík
gpark@gpark.is
Arktekt FAI
Kt. 291246-4519