
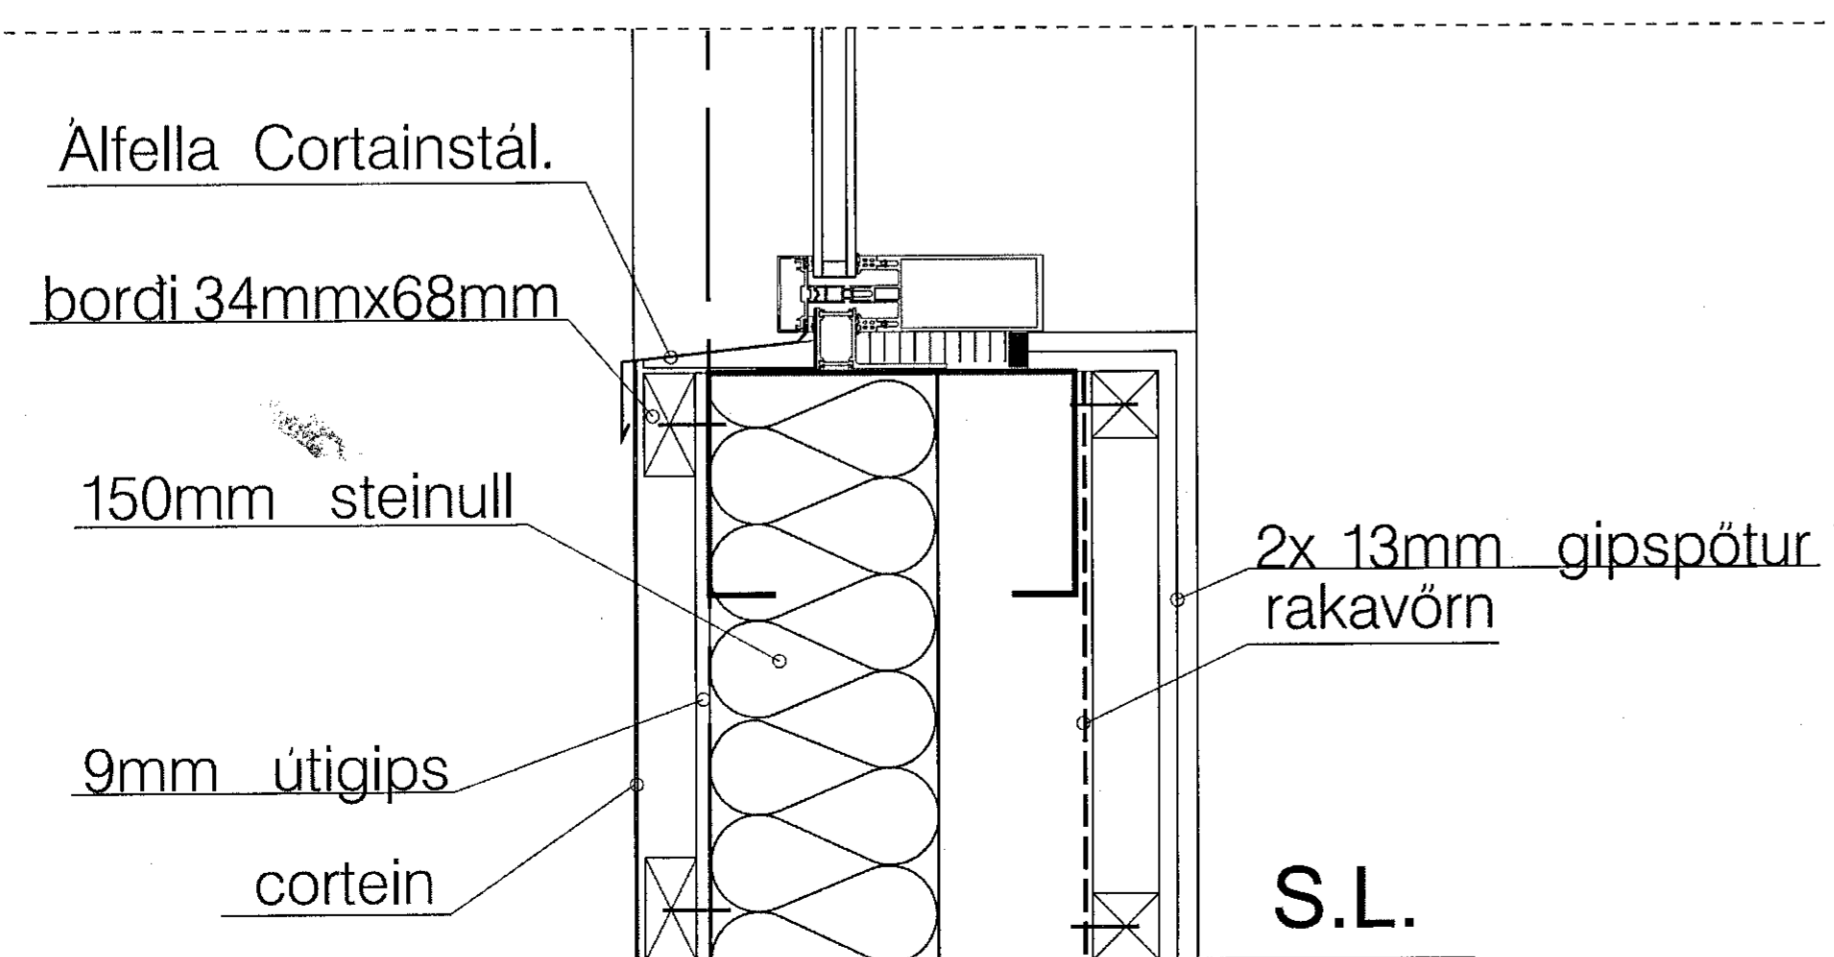


5

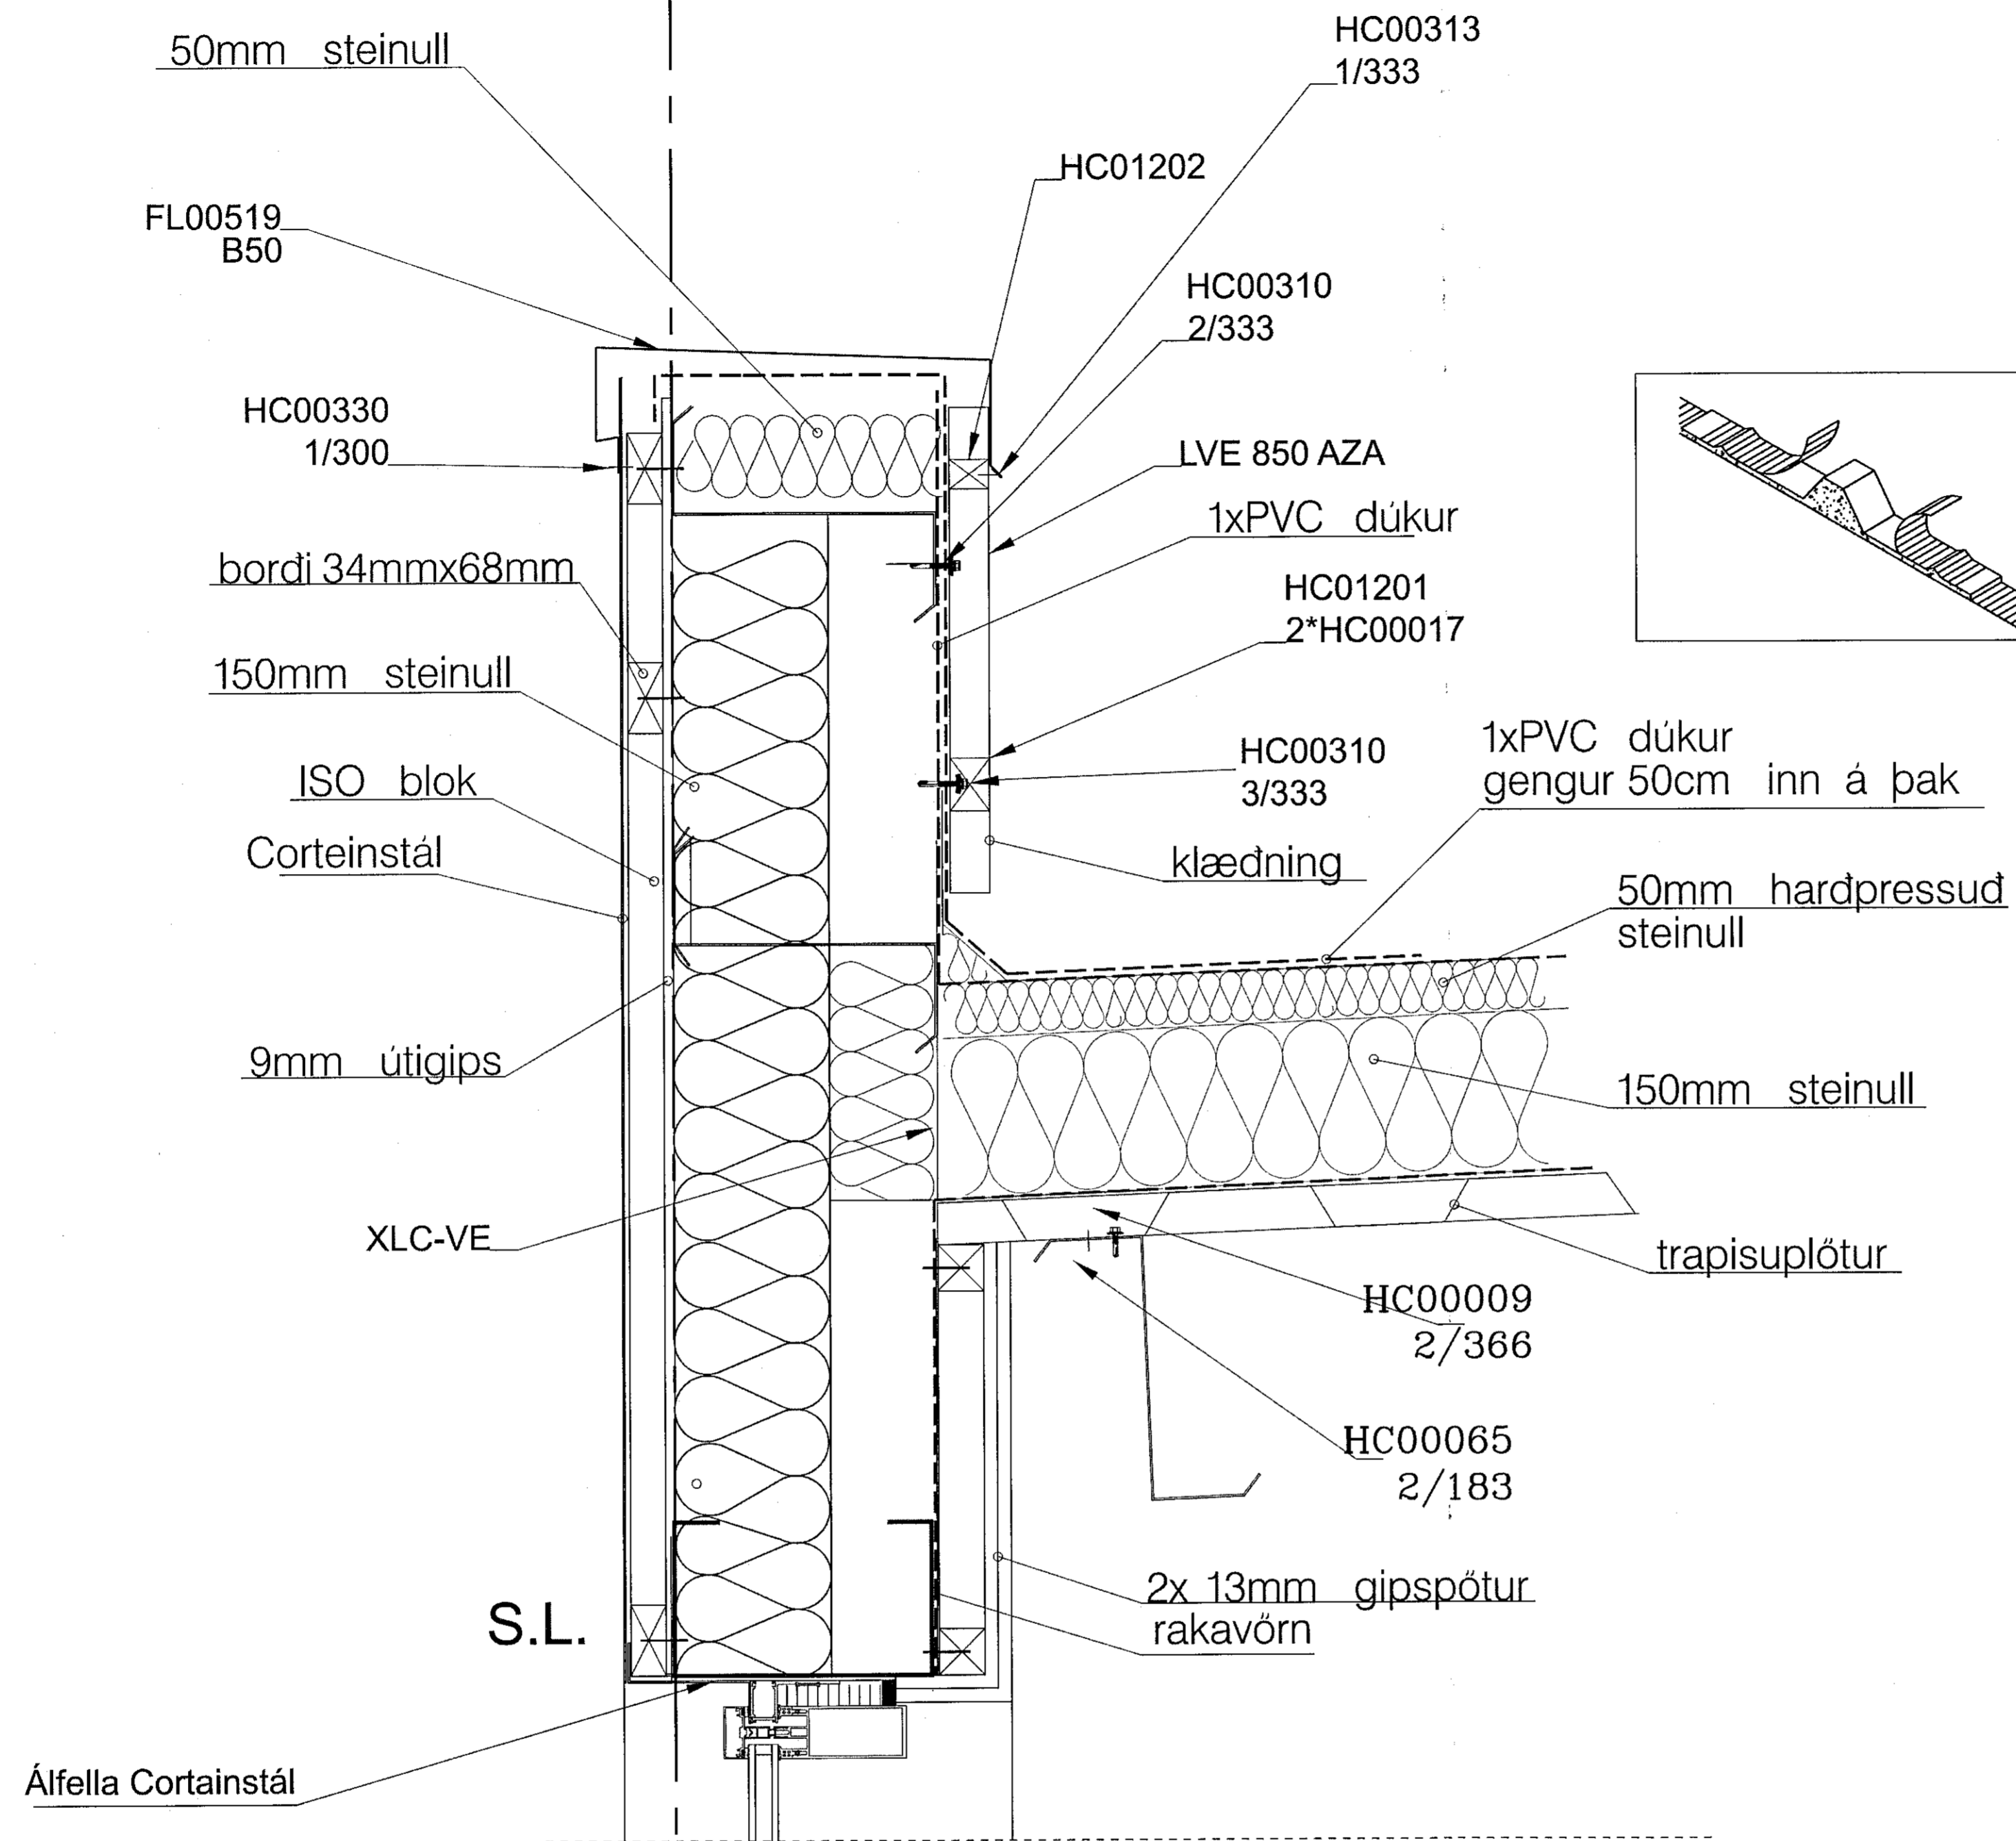

Verkefni: Selhella 8  
HS Veltur

Deili skrifstofa  
í gegnum glugga

Teikning nr. 05-19  
Mál 1:5  
Dagur 06.11.2019  
Teiknad GP

Fiskilöð 31 101 Reykjavík  
Sími: 5511790 gpark@gpark.is  
5621234  
Gísli P. Gunnarsson  
Kt. 291246-4519 Arkitekt FAI