




Samþykkt þann
 04 DEC 2019
 Byggingarfulltrúinn í Hafnarfjörð
 F.h. Sigurður Steinar Jónsson

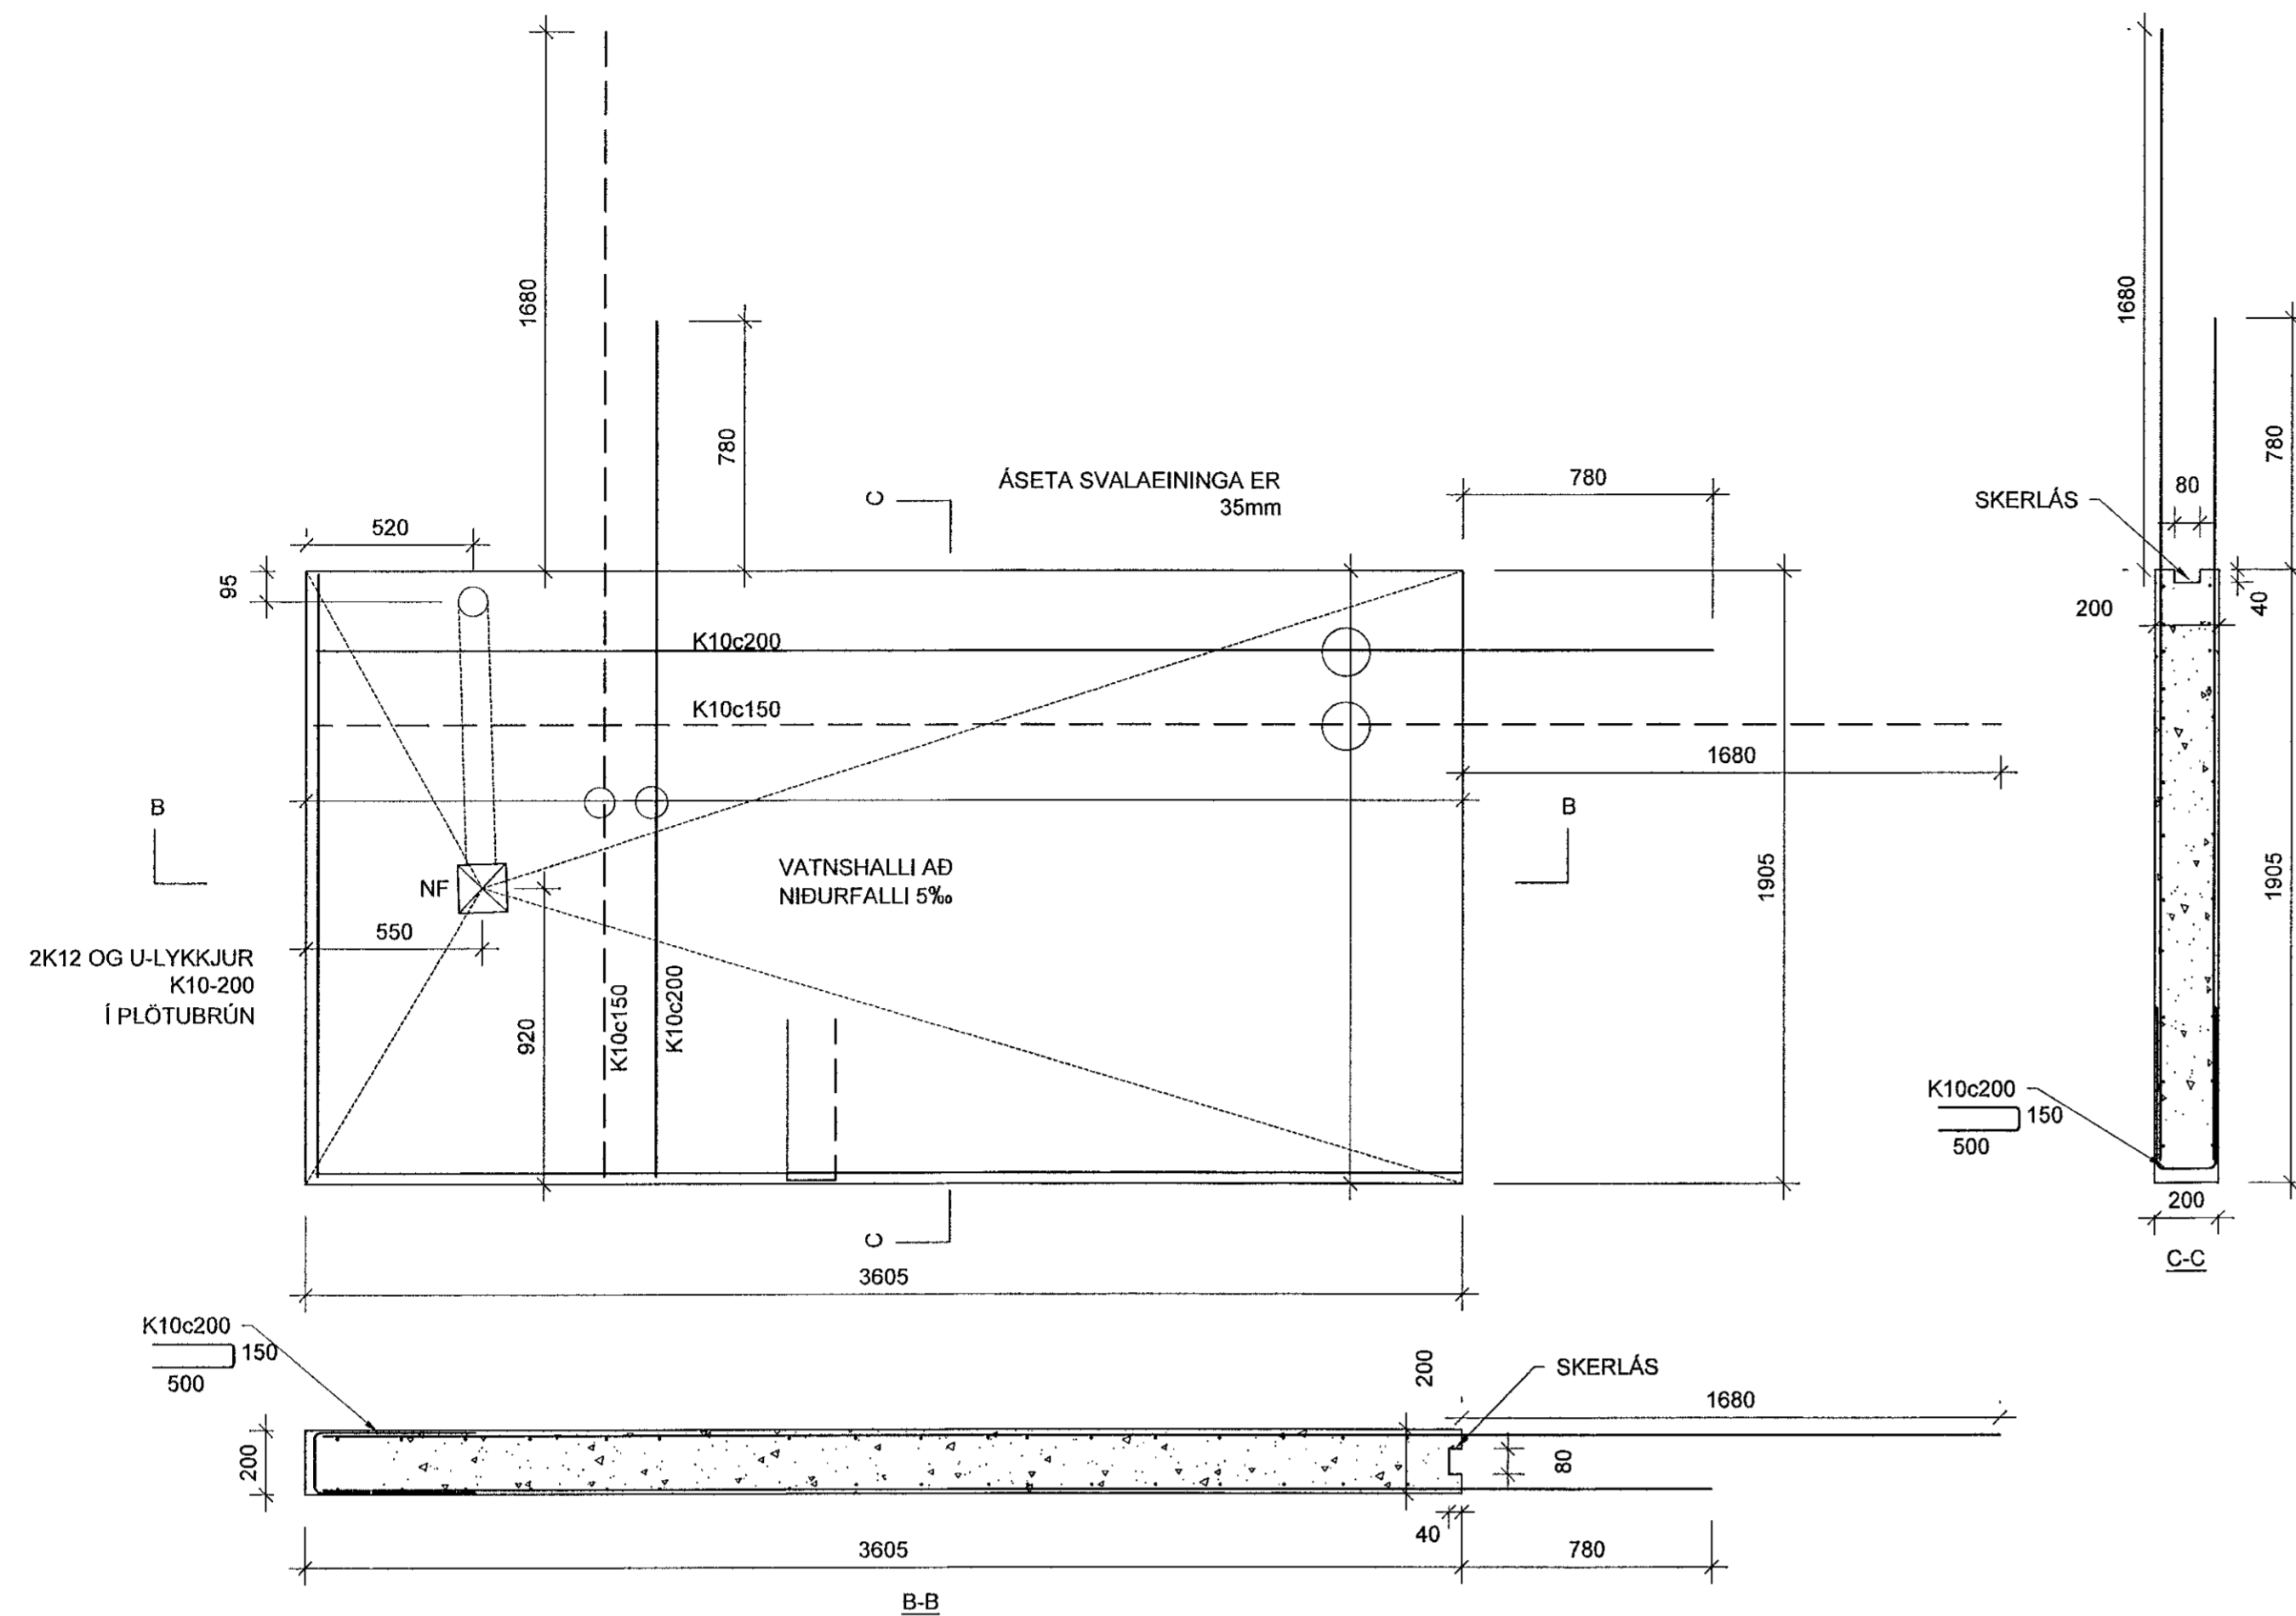

FORSTEYPTAR SVALIR SF1

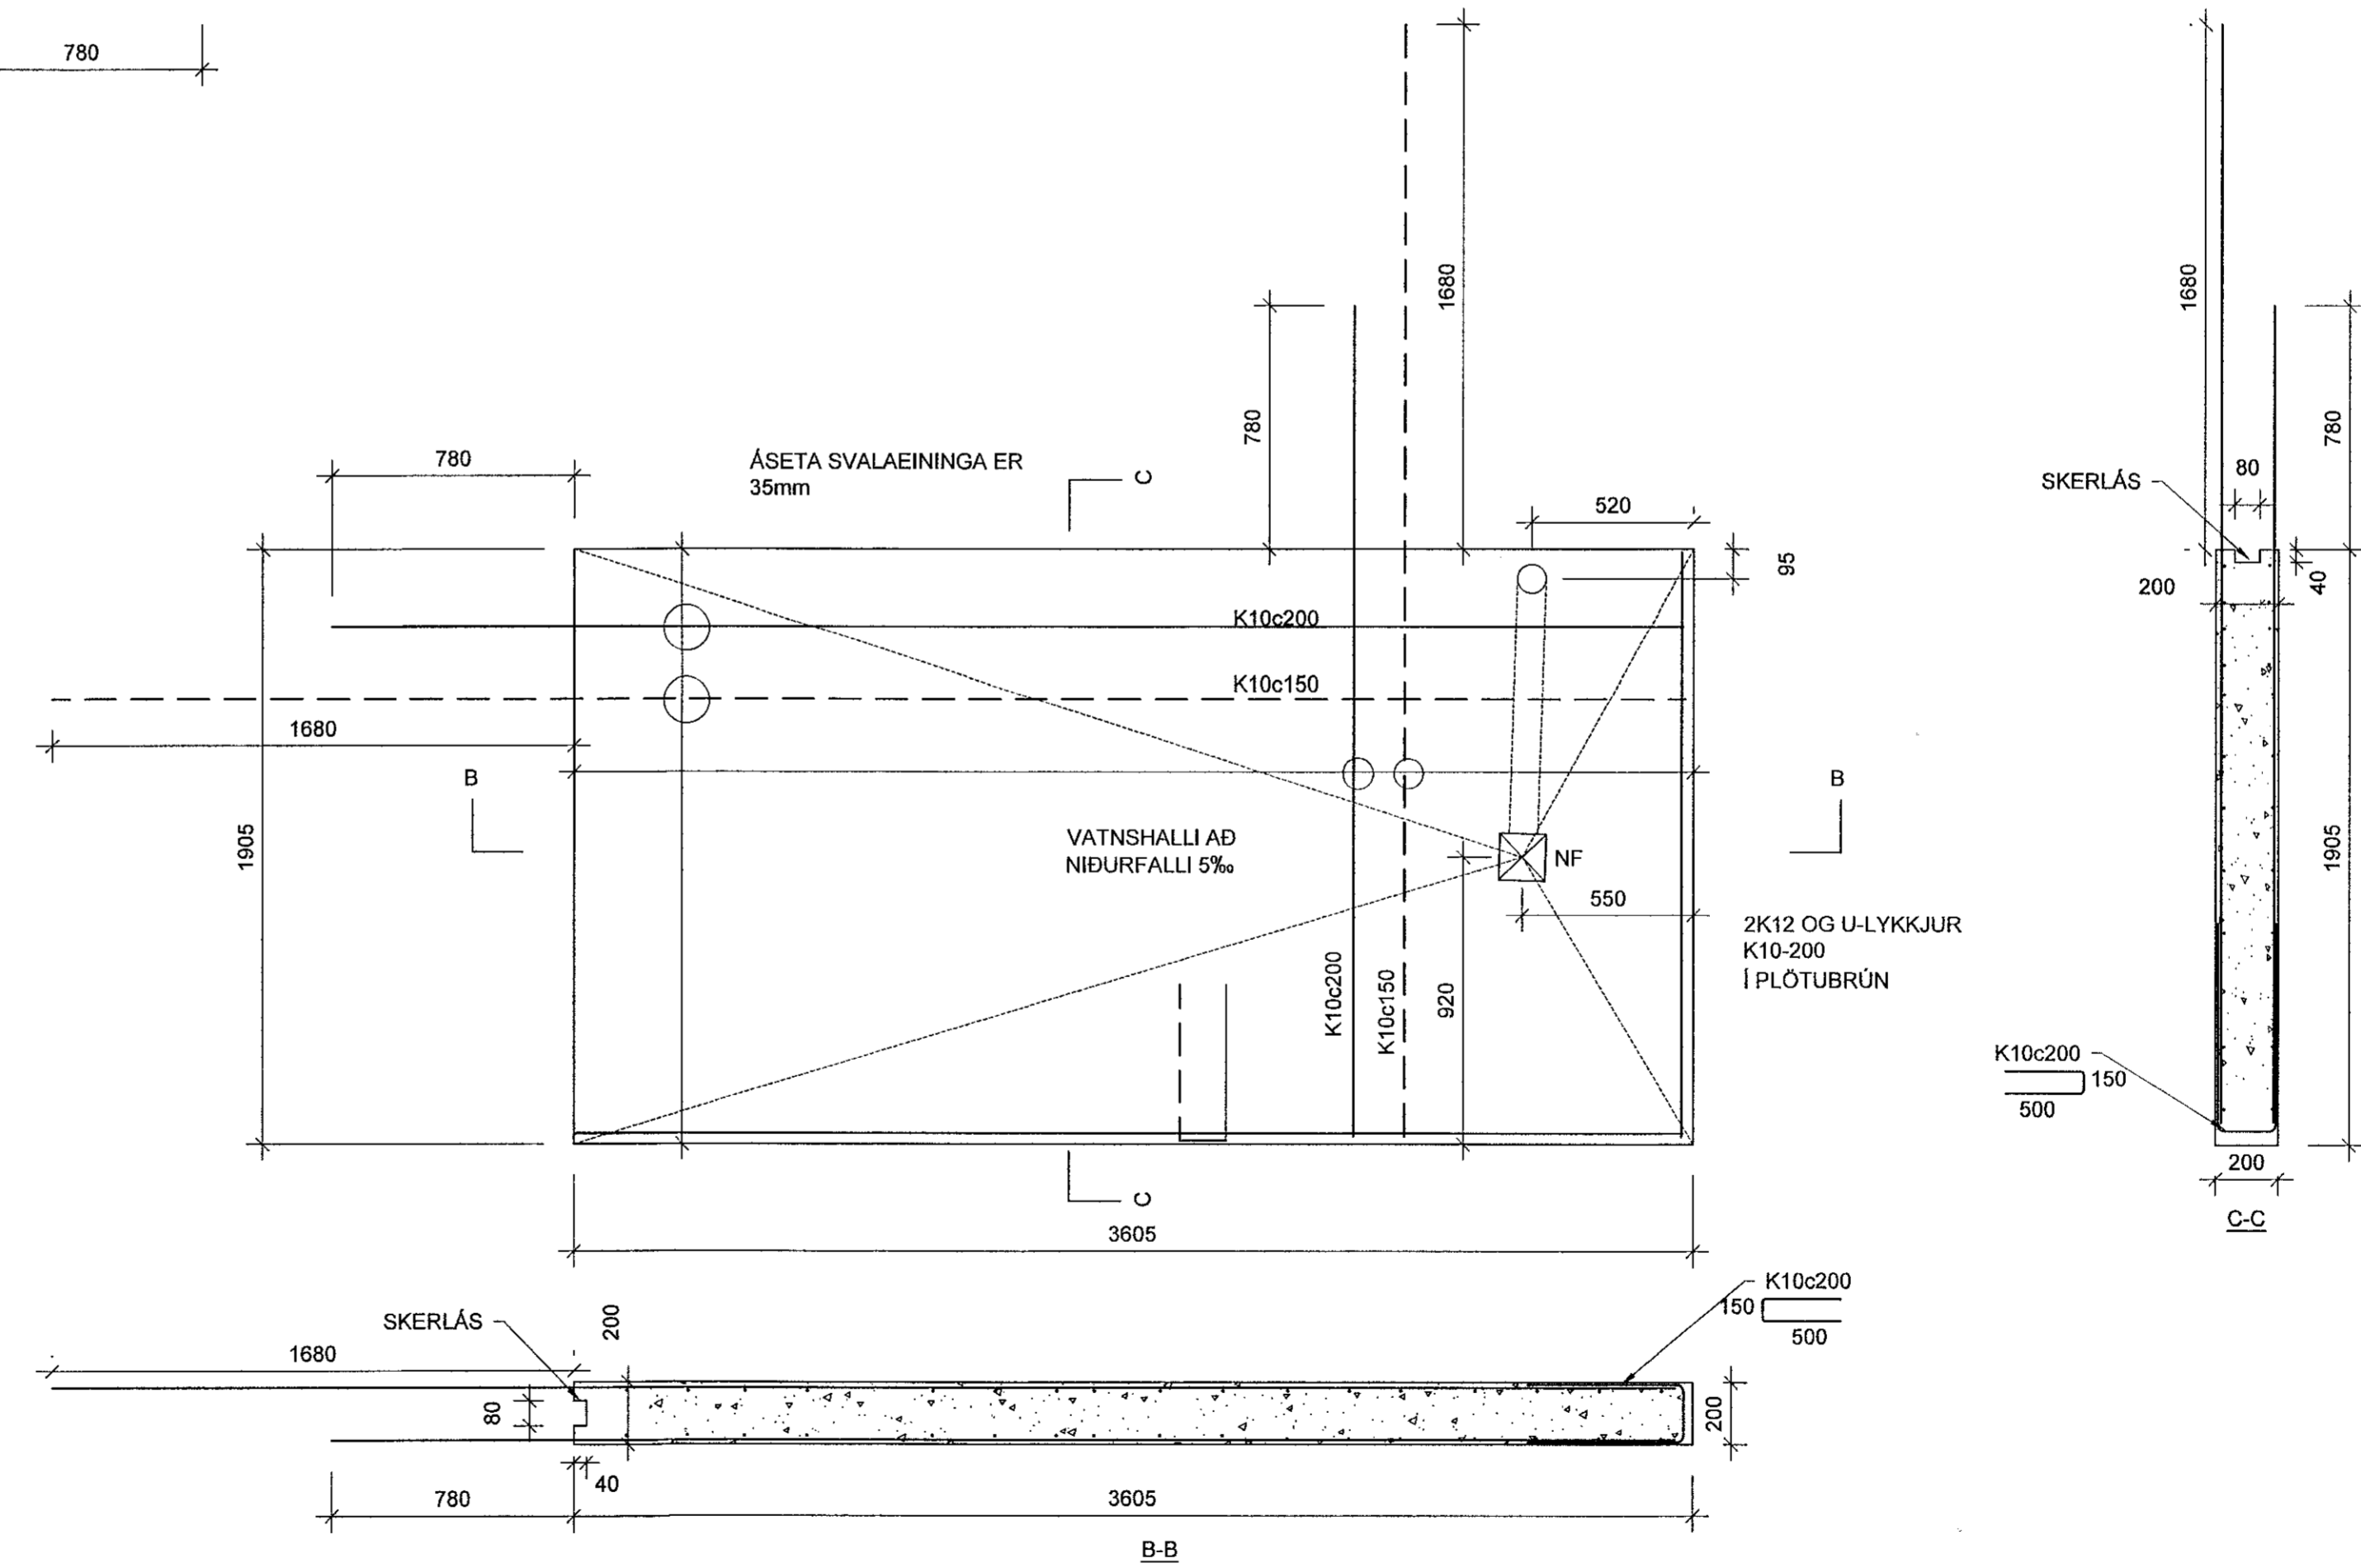

FORSTEYPTAR SVALIR SF2

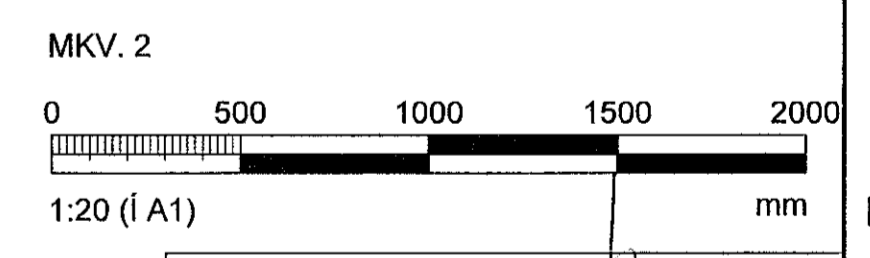

BREYTINGAR			
NR.	DAGS.	BREYTING	Sb.
1	21.11.2019	Frumútgáfa	SAO

VERKFRÆDISTOFA

NEW NORDIC ENGINEERING ehf. kl. 520914-1450
 HÆBASMÁRI 6, 201 KÓPAVOGUR
 nne@nne.is S:8544060(JP)8993577(HOO)8993077(SAO)

SAMÞYKKT Hákon Örn Ólafsson 300577-3189

VERK
 STUÐLASKARÐ 11
 HAFNARFJÖRÐUR

TEIKNING
 BURÐARVIRKI
 SNID OG DEILI

HANNAÐ	TEIKNAD	YFRIRFAR	MEIÐKVARDI
SAÓ	SAÓ	HÓO	1/20
DAGS.	VERK NR.	TEIKNING NR.	ÚTGAFA NR.
21.11.2019	19004	B201	1