
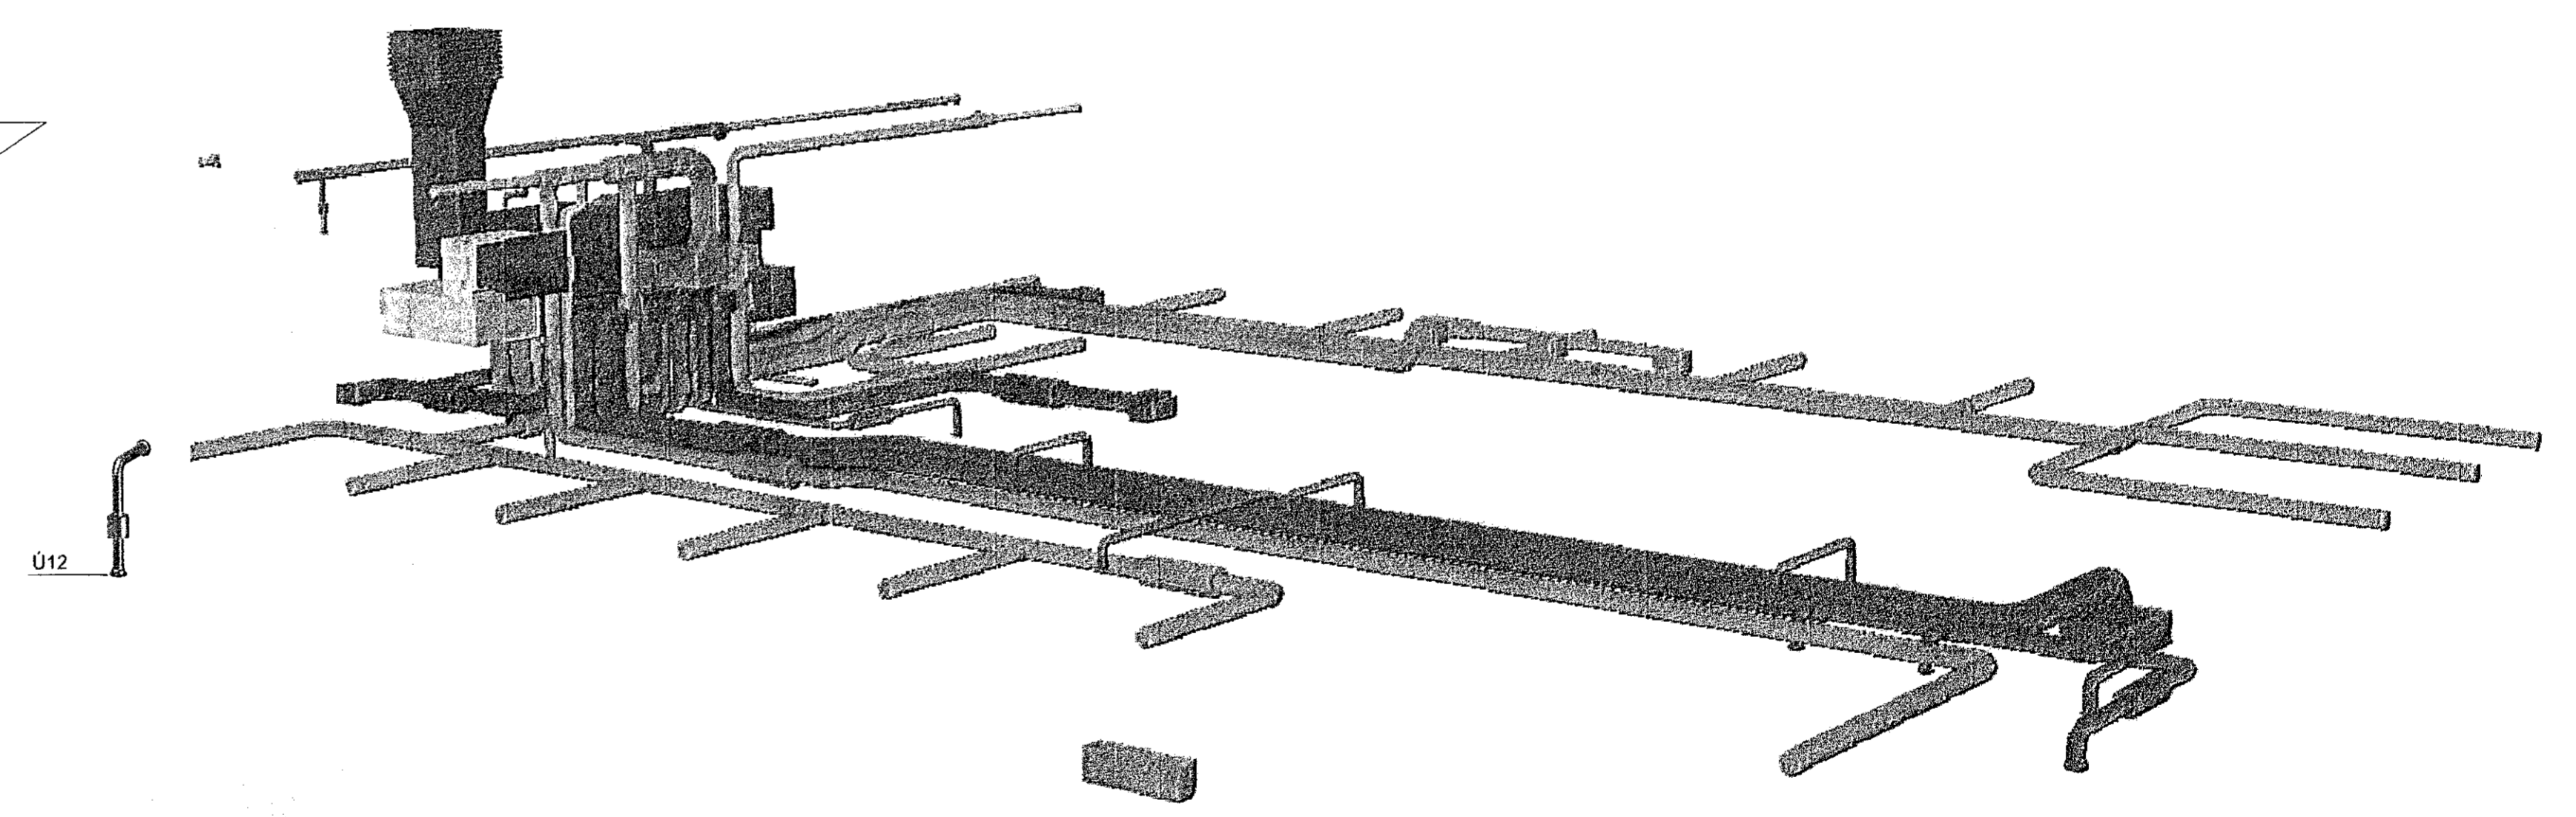


Samþykkt þann

13 DEC 2019

Byggingarfulltrúin í Hafnar

Dags:	Nr.:	Breytingar. n.:	Samþ.

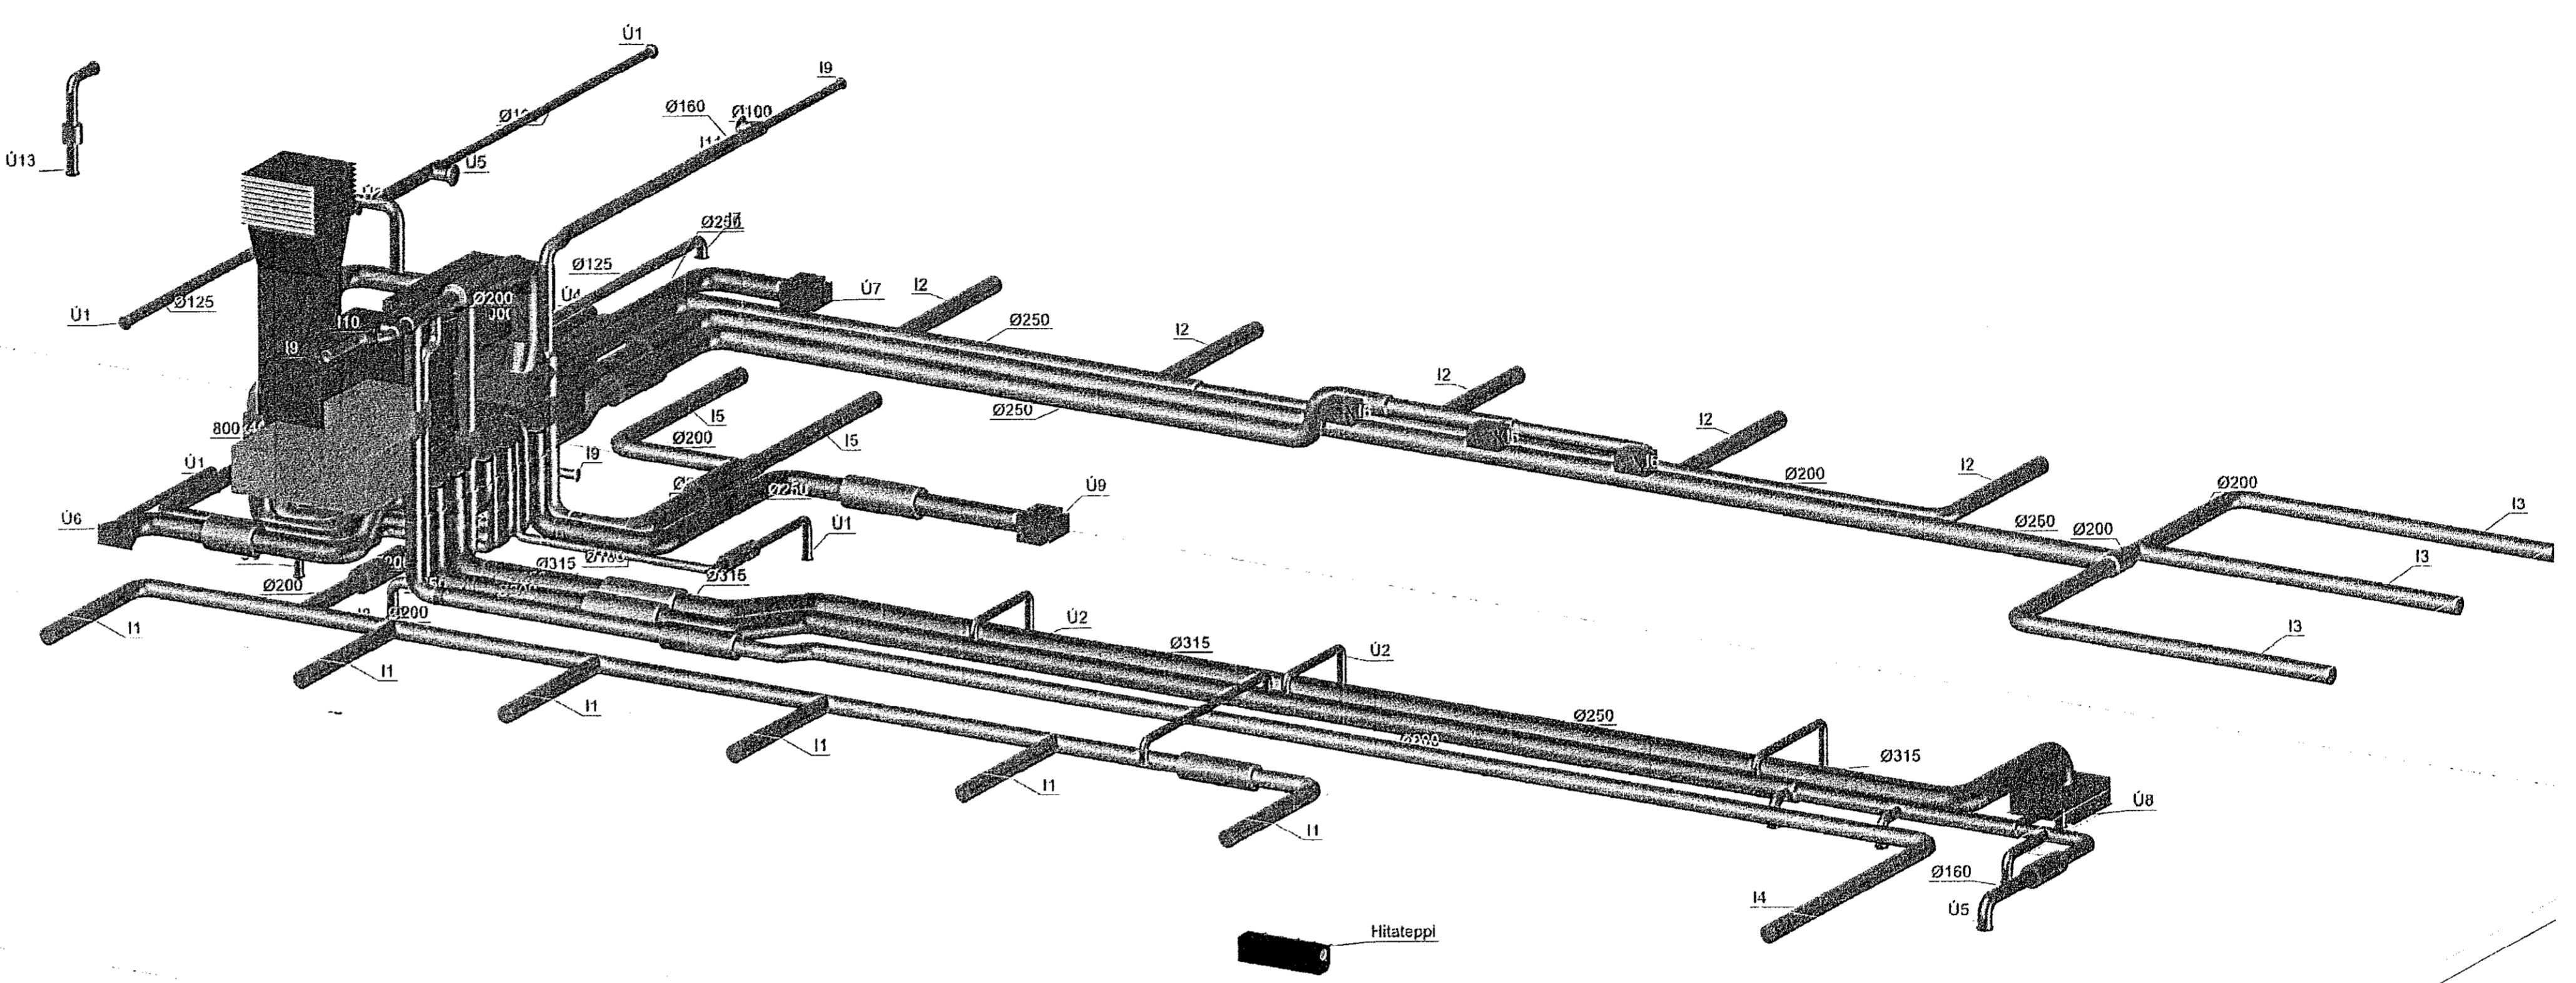

VERKHOF EHF

Felleisli 26 • 108 Reykjavík • Sími: 517 9050 • Netfang: verkhof@verkhof.is

Heiti verks:	Selhella 8 221 Hafnarförður	Lögreglu: Svavar M. Sigurjónsson 1808073419 Björgvin Ö. Sigurjónsson 1104815279	Dagur:	09.12.2019
Heiti teikningar:	Loftræsting Rúmmynd	Samþykkt: Guðni Pálsson 291208-0519	Verkinúmer:	631
Skala:	1:50	Samþykkt:	631	Útgáfa: