
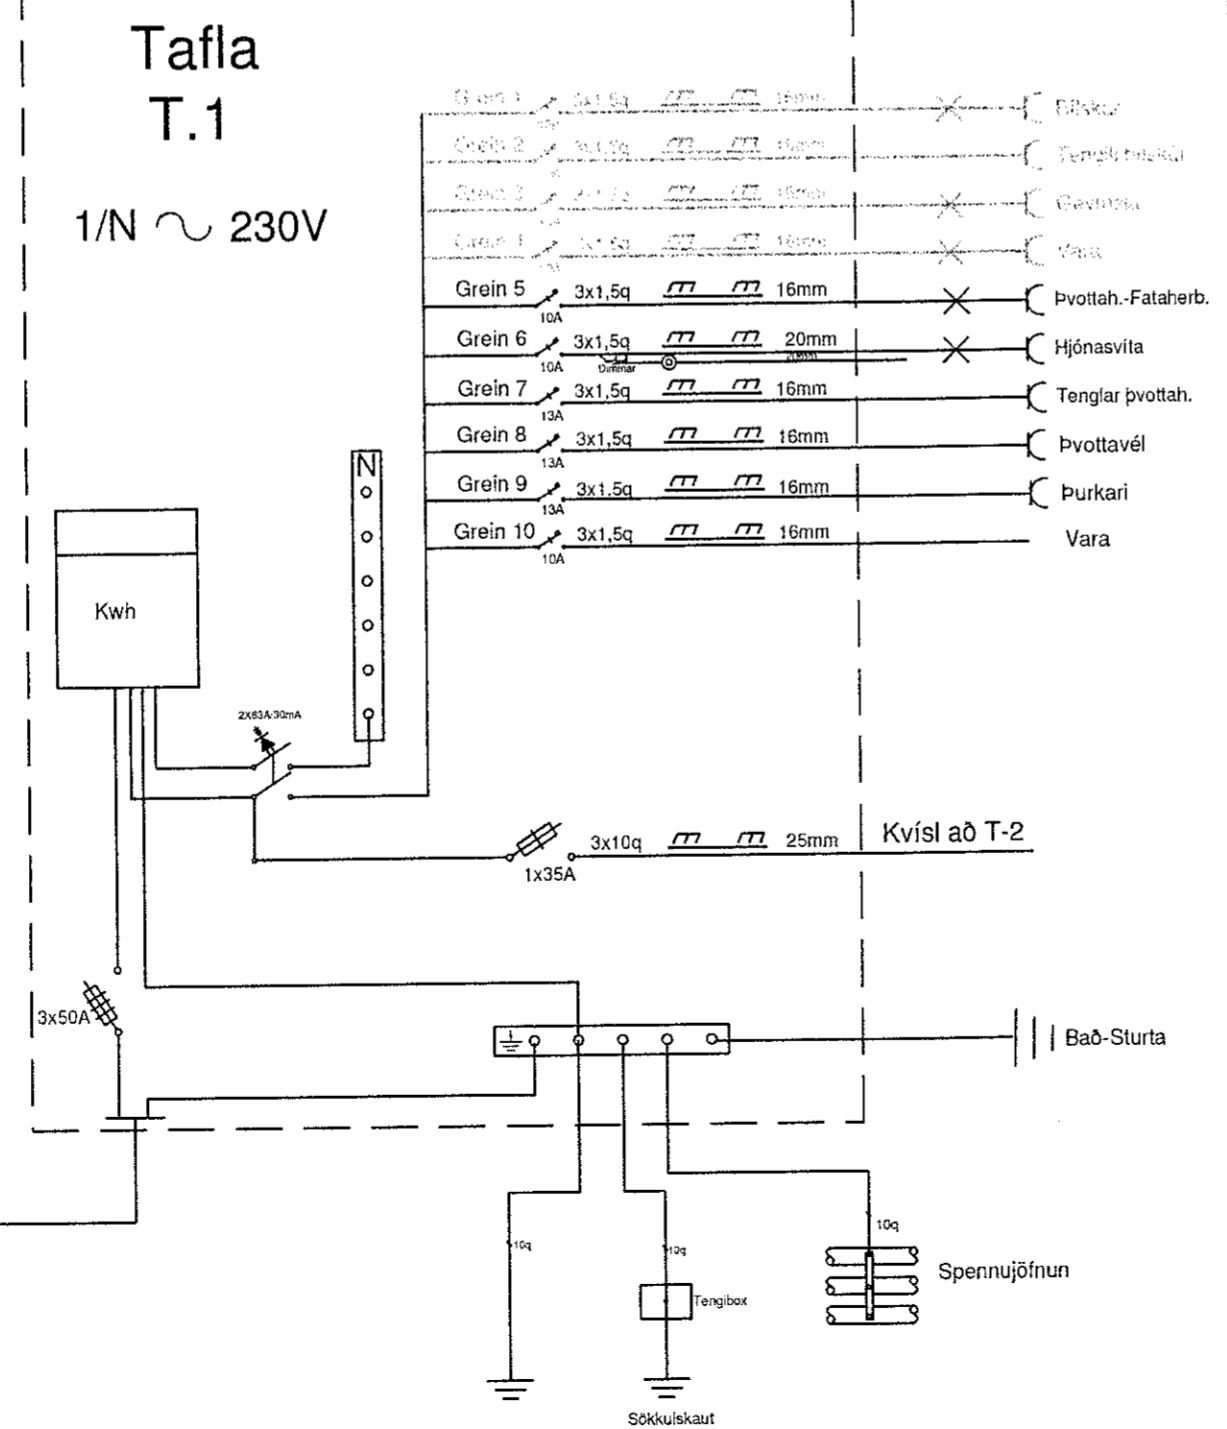


Samþykkt  
30 JAN 2019  
Byggingarfulltrúinn í  
E.h. Sigurður Steinar

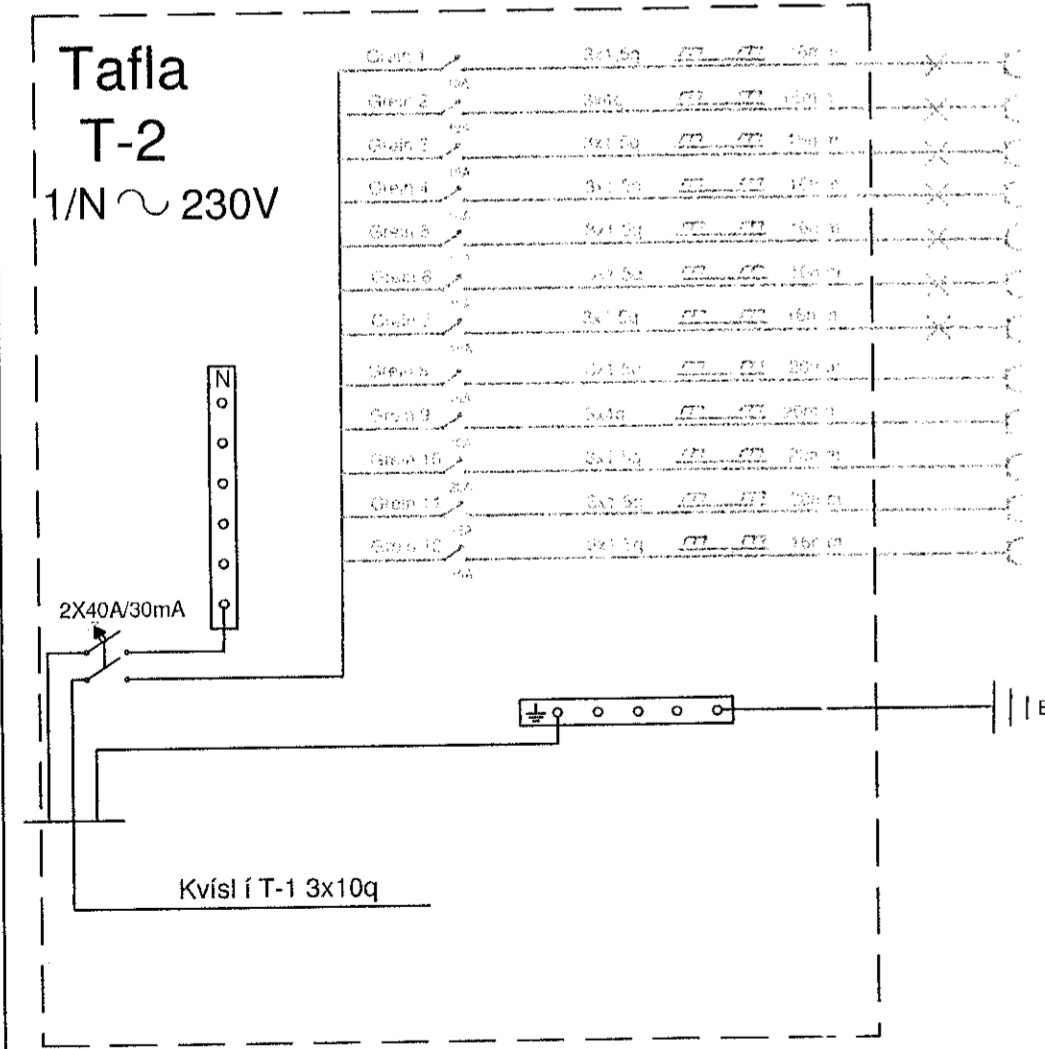

Sturla Snorrason rafvt. Syðri-Hamrar 1 851 Hella S:6909060 H: St.Sn. Dags. apríl 2019 Mál: 1:50 1:500 Blað 1 af 2 Bláðstærð A2	Kt. 270140-4409 stullisnorra@gmail.com Fullnaðarteikning <i>St. Sn.</i>	Miðvangur 143 220 Hafnarfirði Viðbygging Rafloðn Afstöðum.- Skurður - Einlínnum. Verk 04-19-05
--	--	--

*Sturla Snorrason*