




25.231.3.DWG :

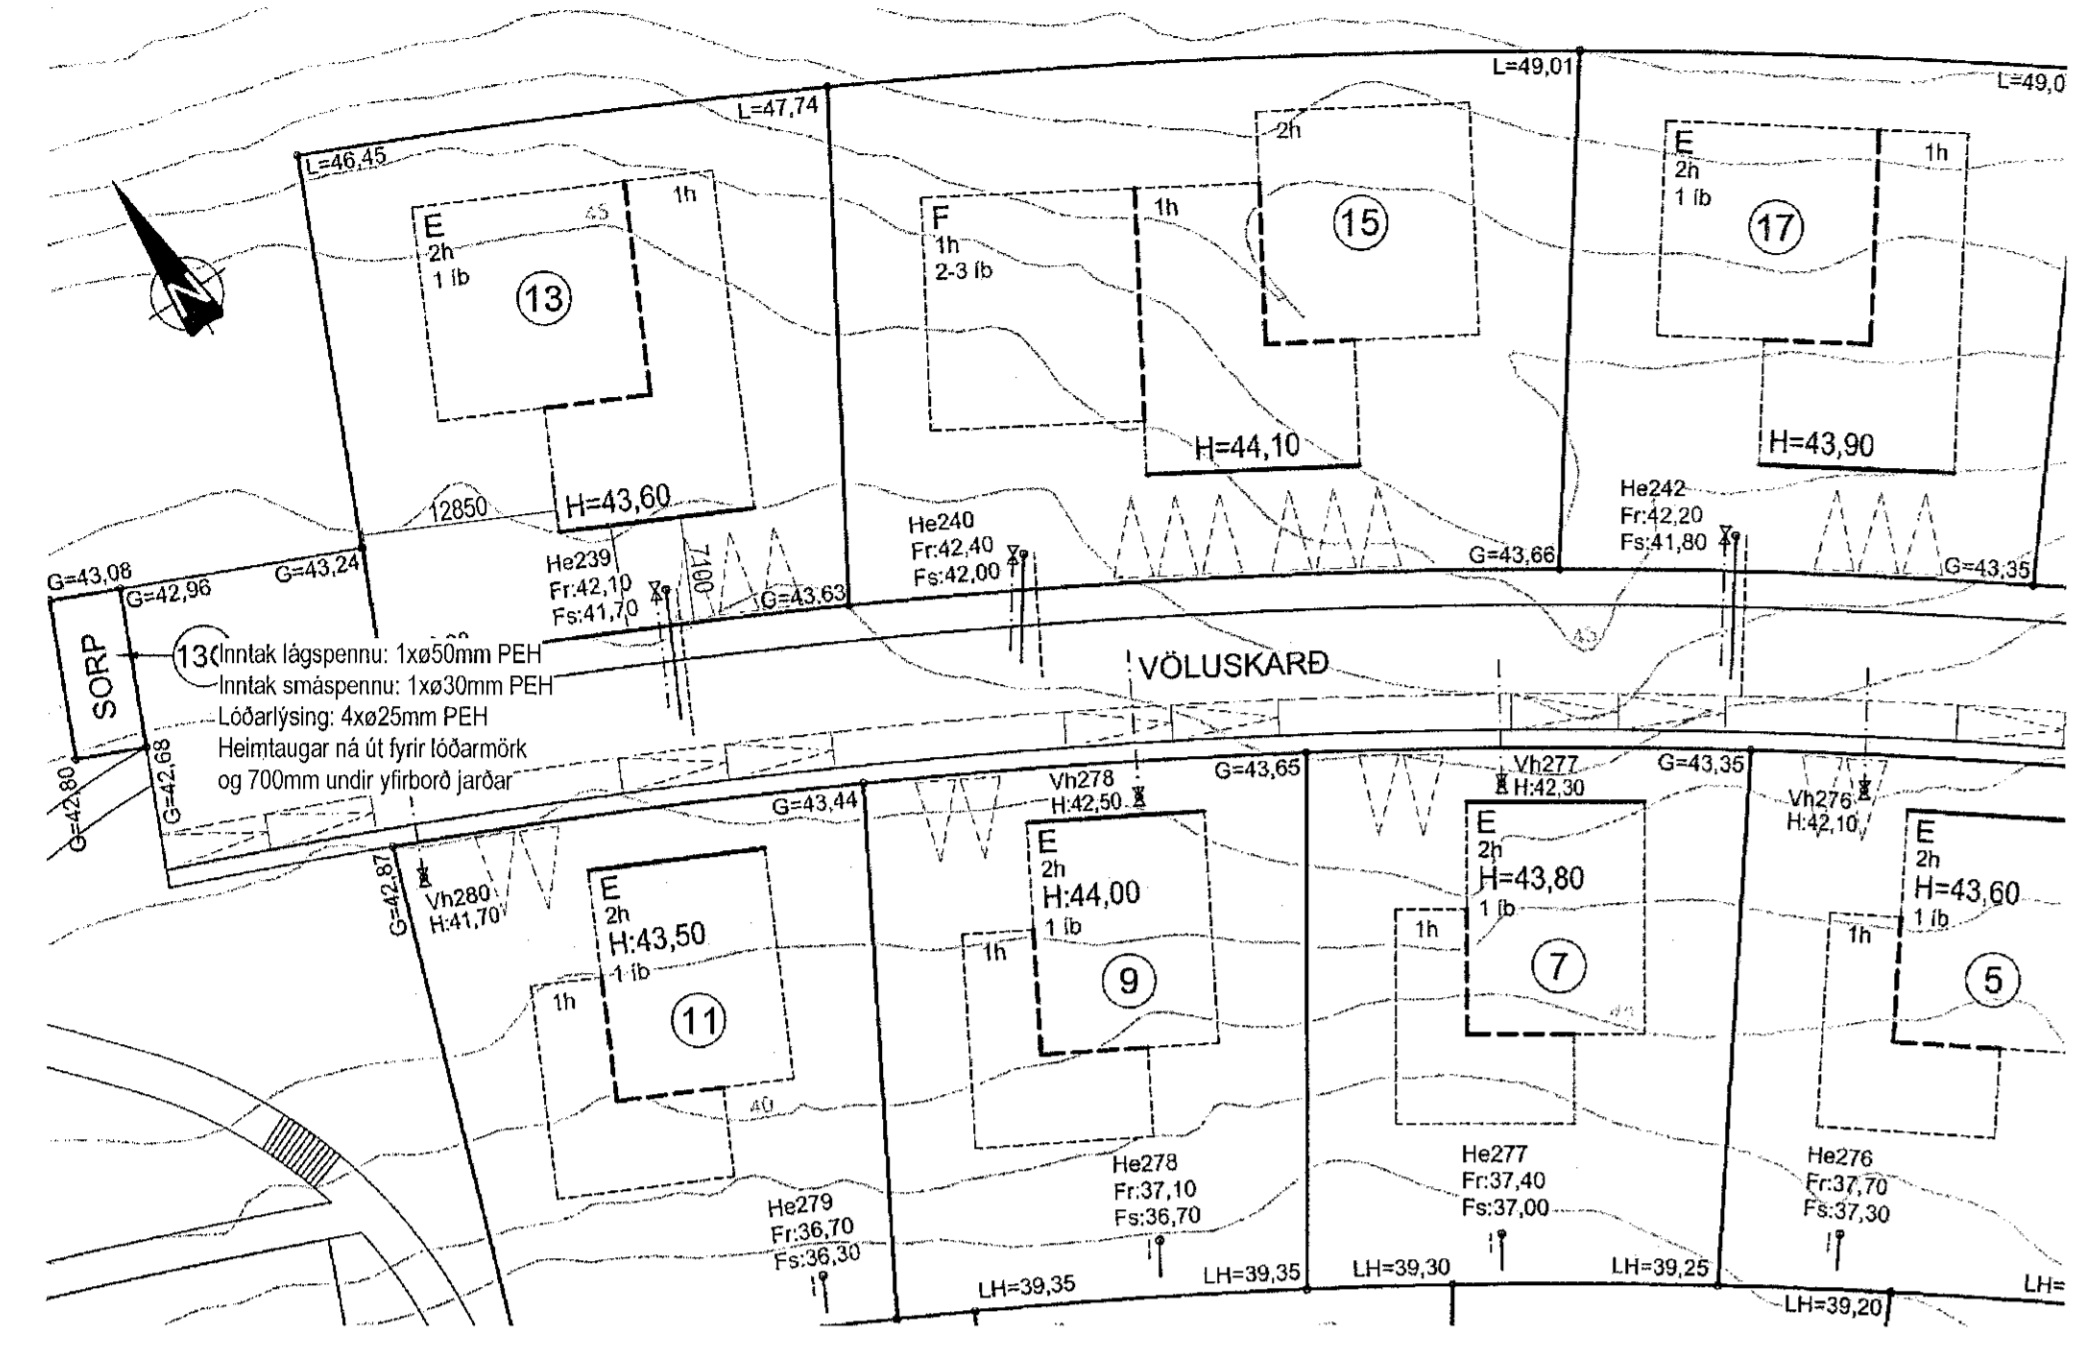


Afstöðumynd
1 : 500

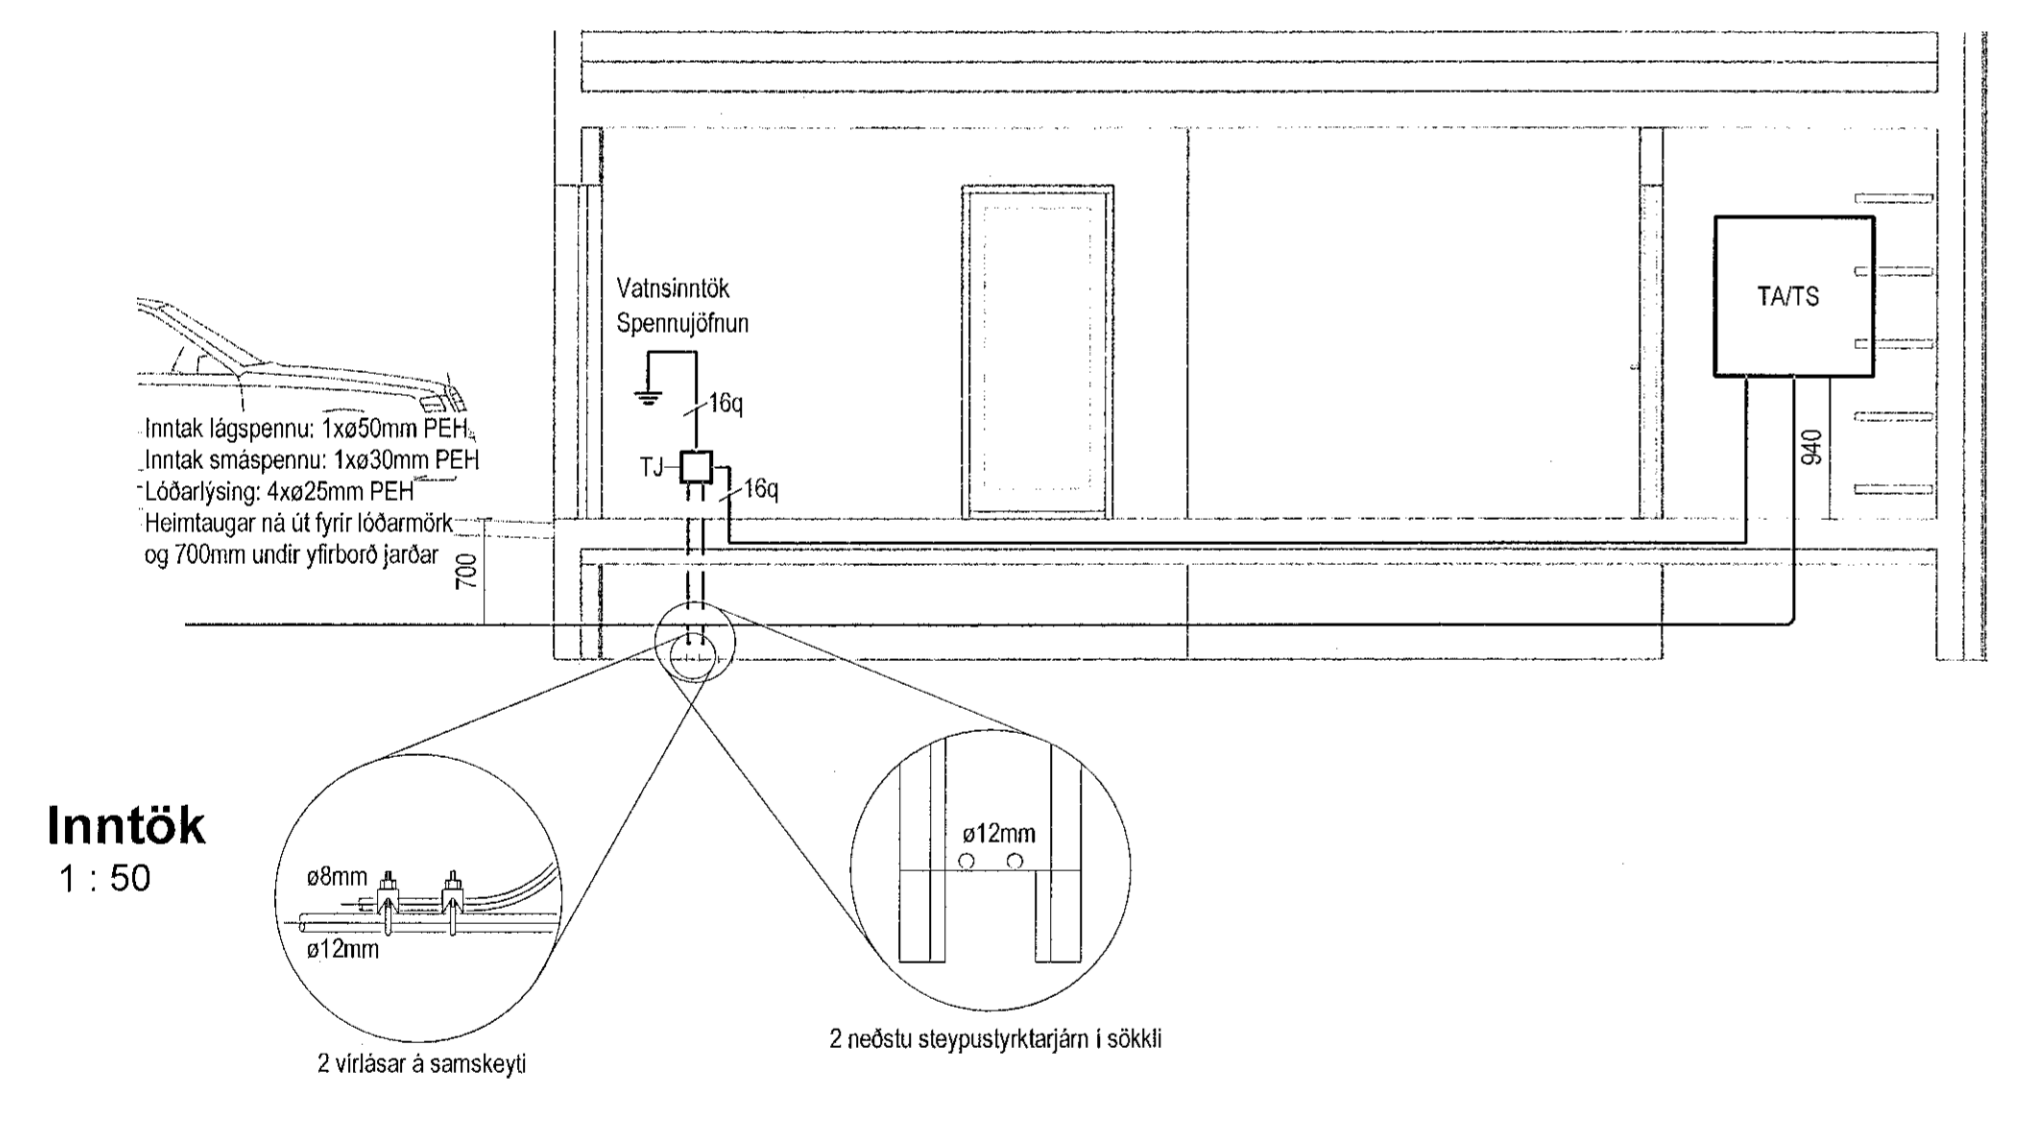

Inntök
1 : 50

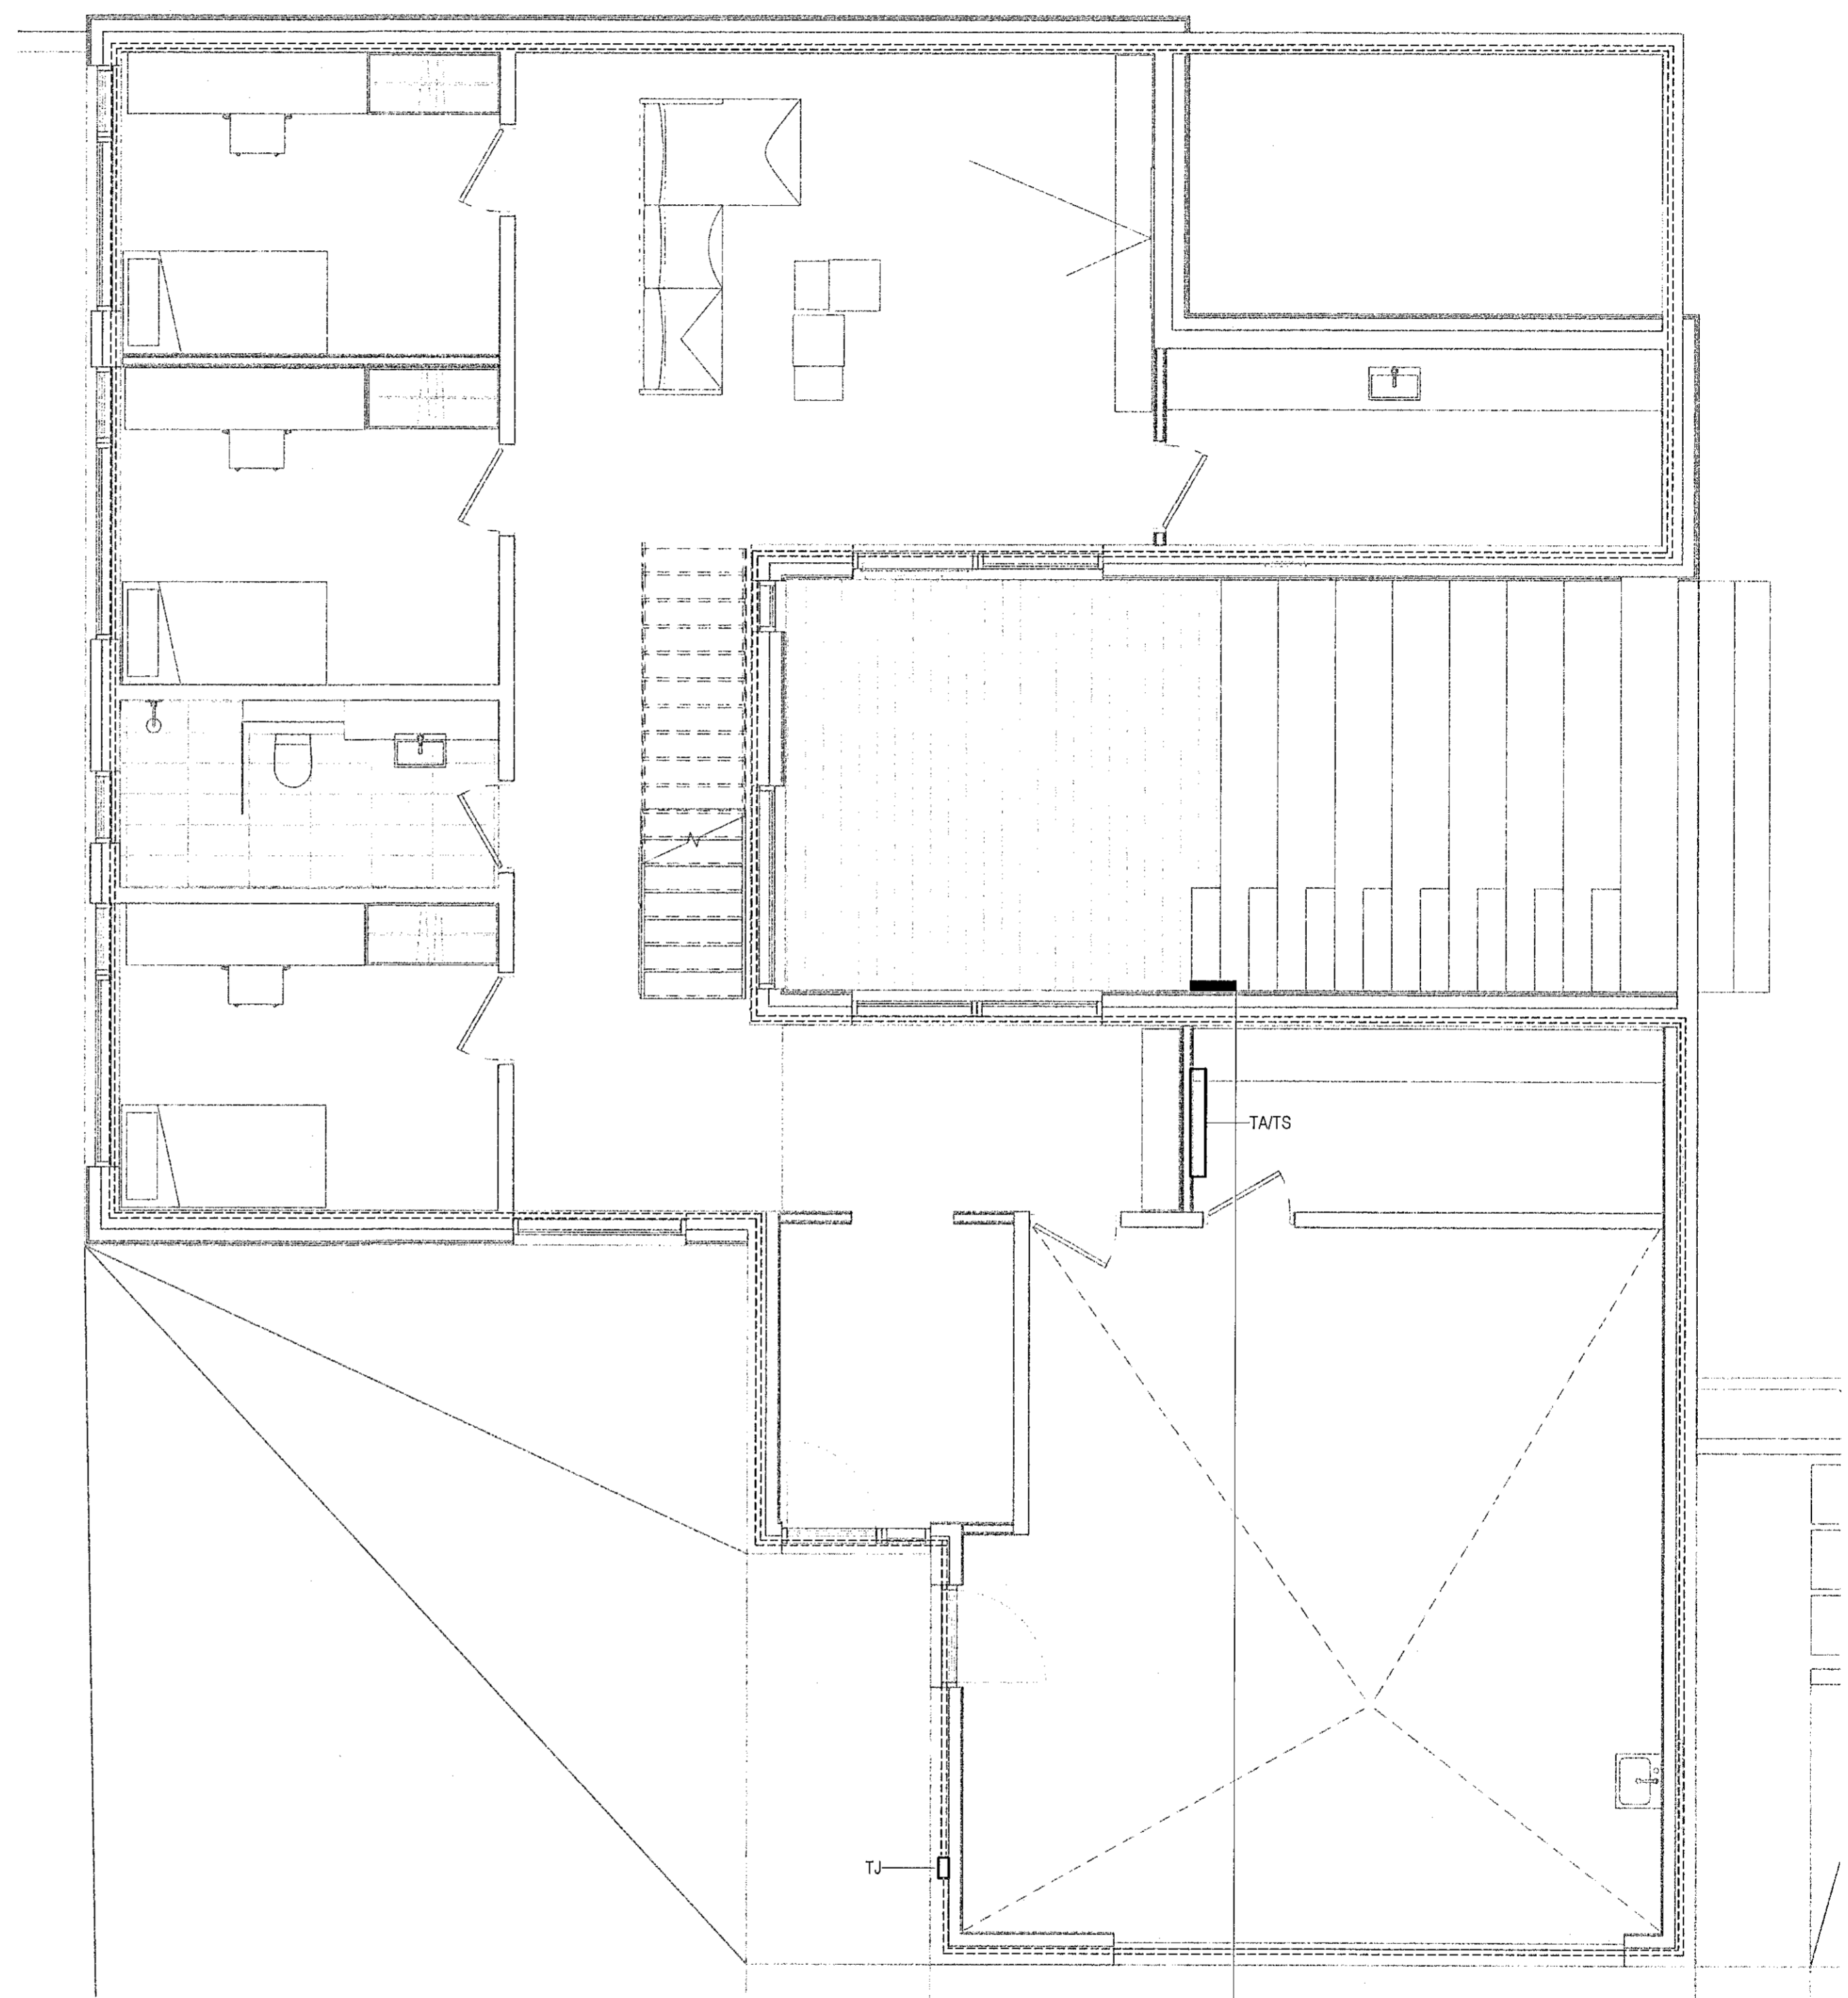

Sökkulskaut
1 : 50

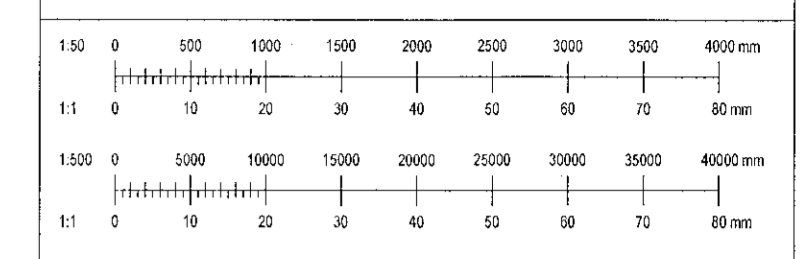

Útg.	Dags.	Skýring	Br.	Sp.
<p>KH RAFLAGNAHÖNNUN</p> <p>MALARSKARD 5, 221 HAFNARFJÖRÐUR Sími 773-4898, KT: 181187-3289 HJAFATN@RAFLAGNAHONNUN.IS</p> <p>Magnús B. Þórðarson H. 030879-4140 Samþykkt f. Verðgjafarad. Magnús B. Þórðarson</p> <p>Undirbun samráðingarnúmer: <i>SB</i></p> <p>Verkefni: VÖLUSKARD 13 RAFLAGNIR AFSTÖÐUMYND, SÖKKULSKAUT</p> <p>Aðilspóstur: Hjafatn@raflagnahonnun.is KH BSH 1100-2018 Sjá teikn. A1 Sími 773-4898 Sími 181187-3289 Sími 181187-3289 Sími 181187-3289 Sími 181187-3289</p> <p>2019-01 03.00.01</p> <p>Verkefni: <i>SB</i> Töluskrif: Útgift</p> <p><small>HÖNNUNARÁKLÆPISÁLLANSETI Á TERNINGUM - FÖLJÓÐUR ER HVAÐERLEIÐ SÁMÞYKTI</small></p>				