




KENNISNIÐ ÞAKS Á BÍLSKÚR  
MKV 1:10

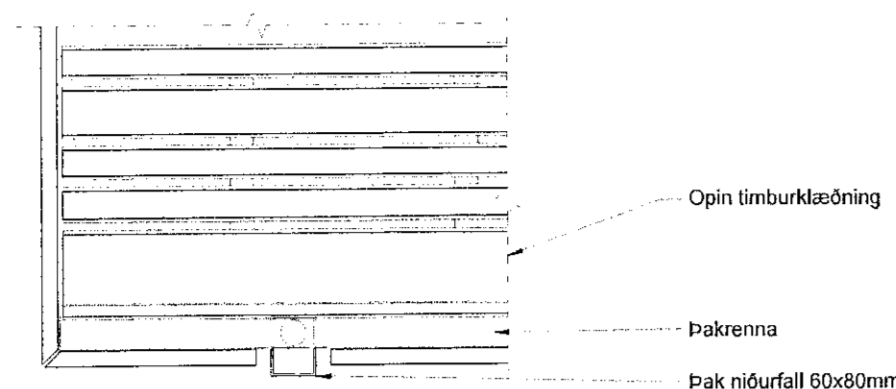


DEILI NR. 2 FYRIR OFAN ÞAK  
MKV 1:10

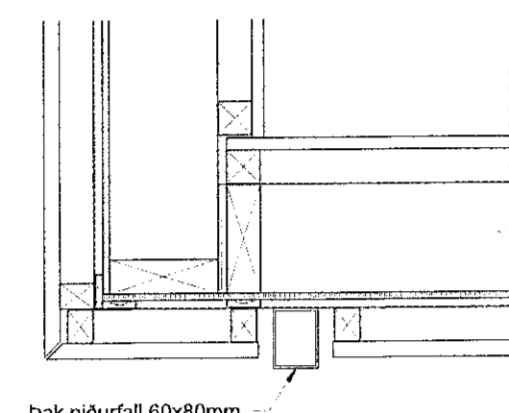


DEILI NR. 9-601  
MKV 1:10

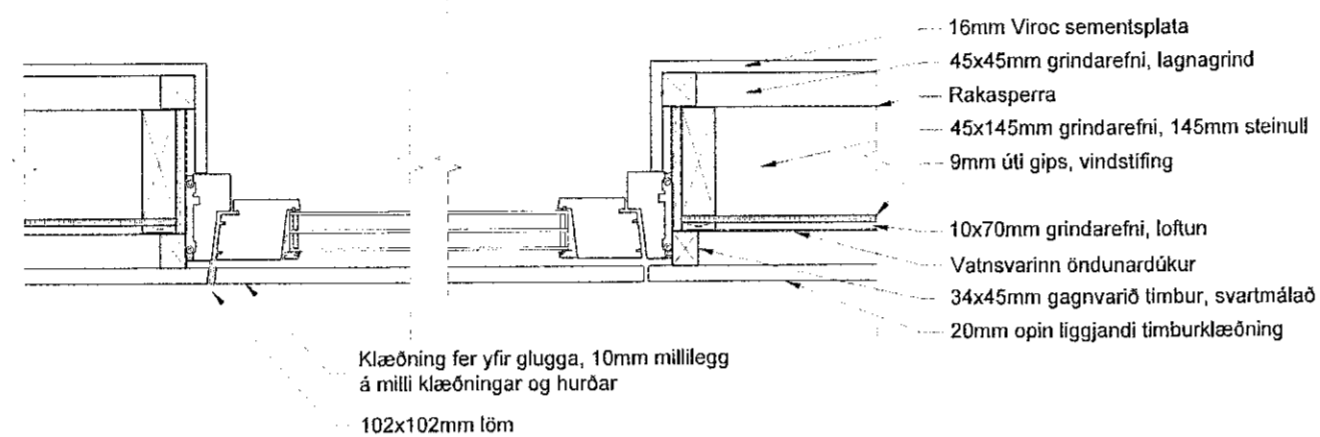

DEILI NR. 10-601  
MKV 1:10

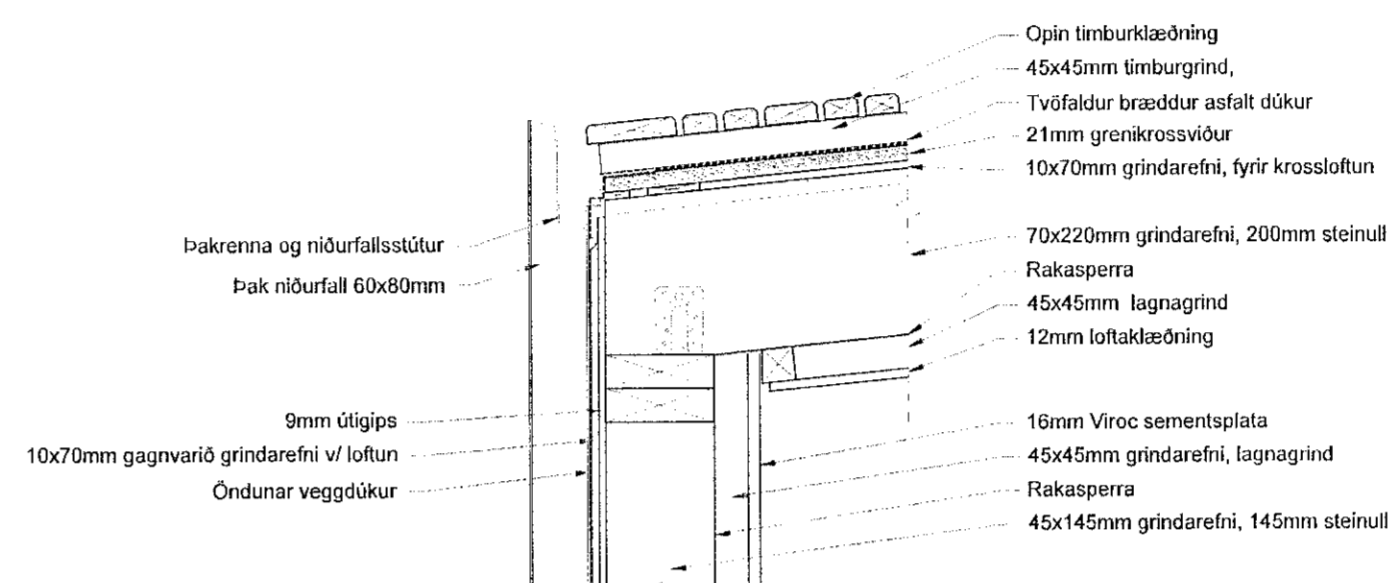


DEILI NR. 15 (GEGNUM RENN-604)  
MKV 1:10

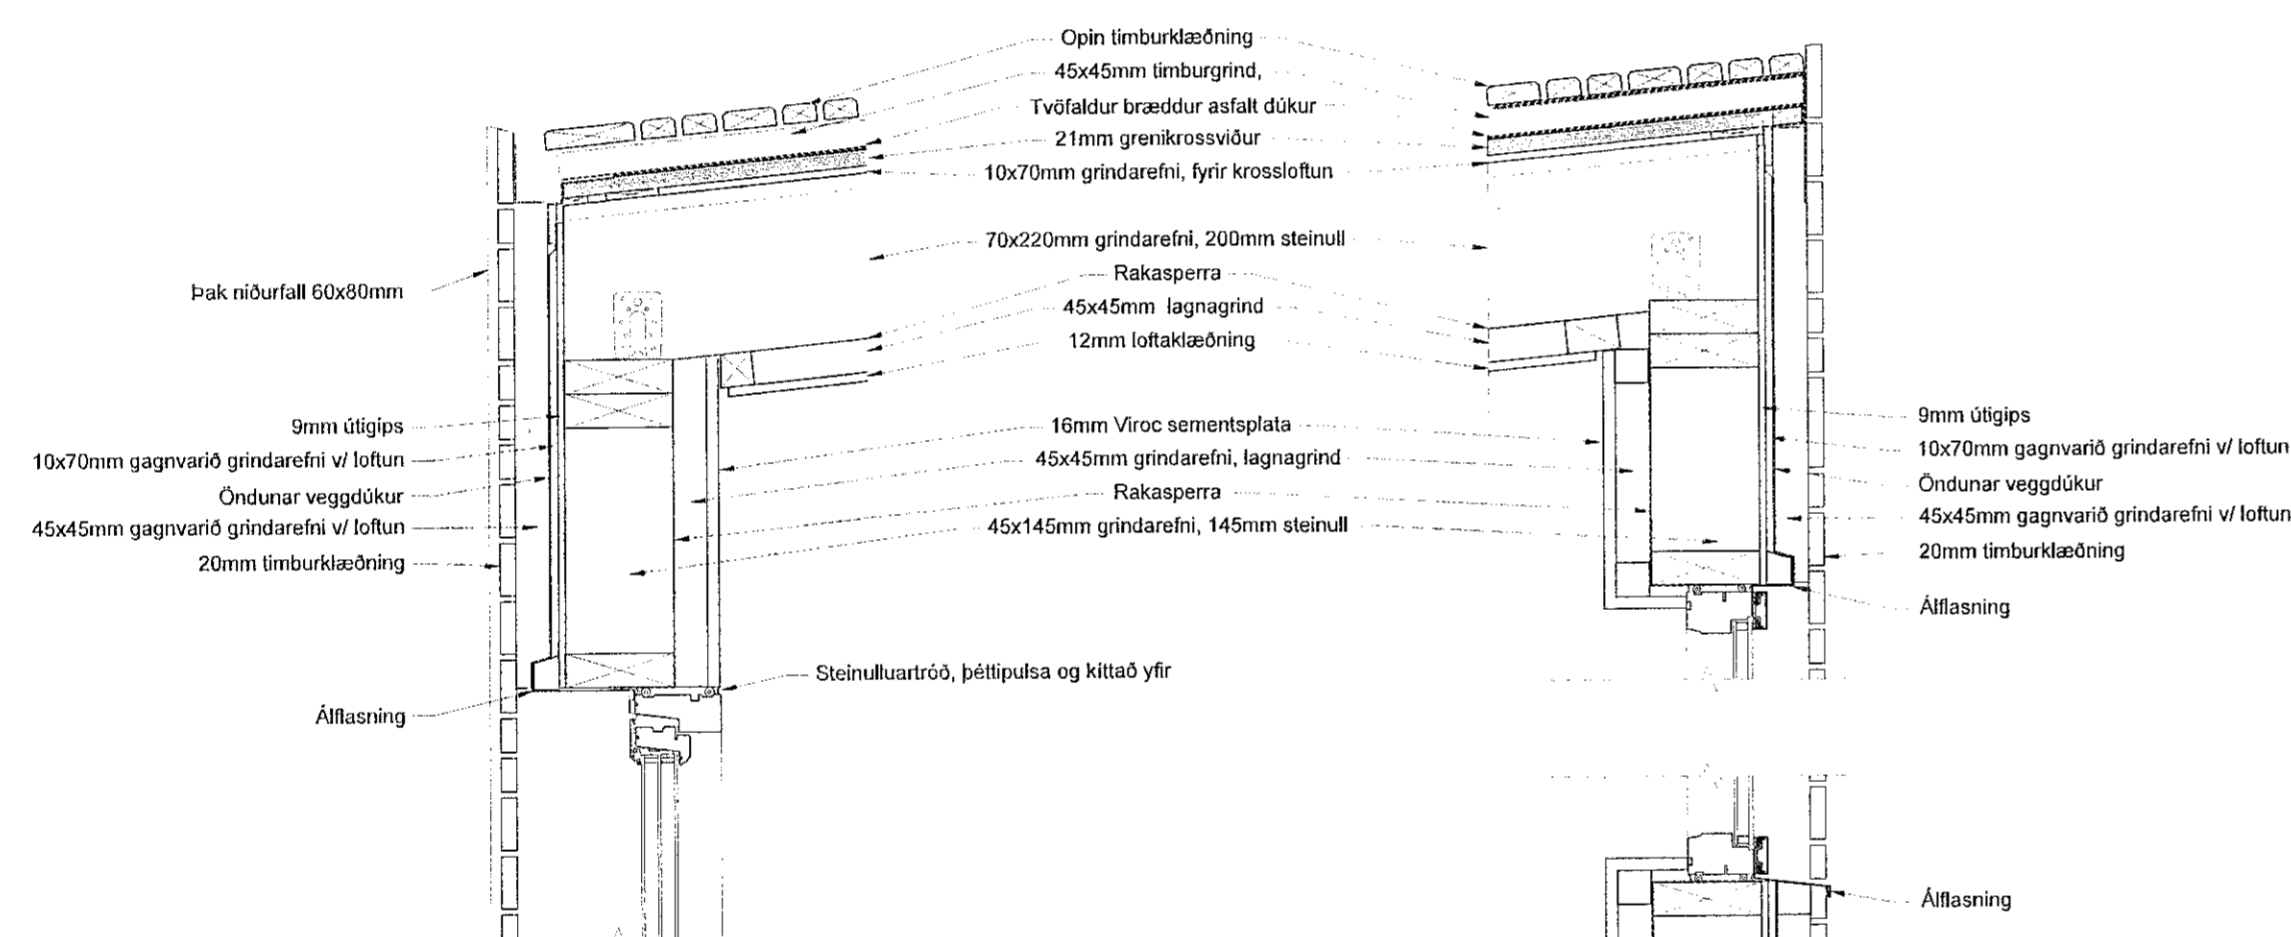


DEILI NR. 11-604  
MKV 1:10

DEILI NR. 13-604  
MKV 1:10

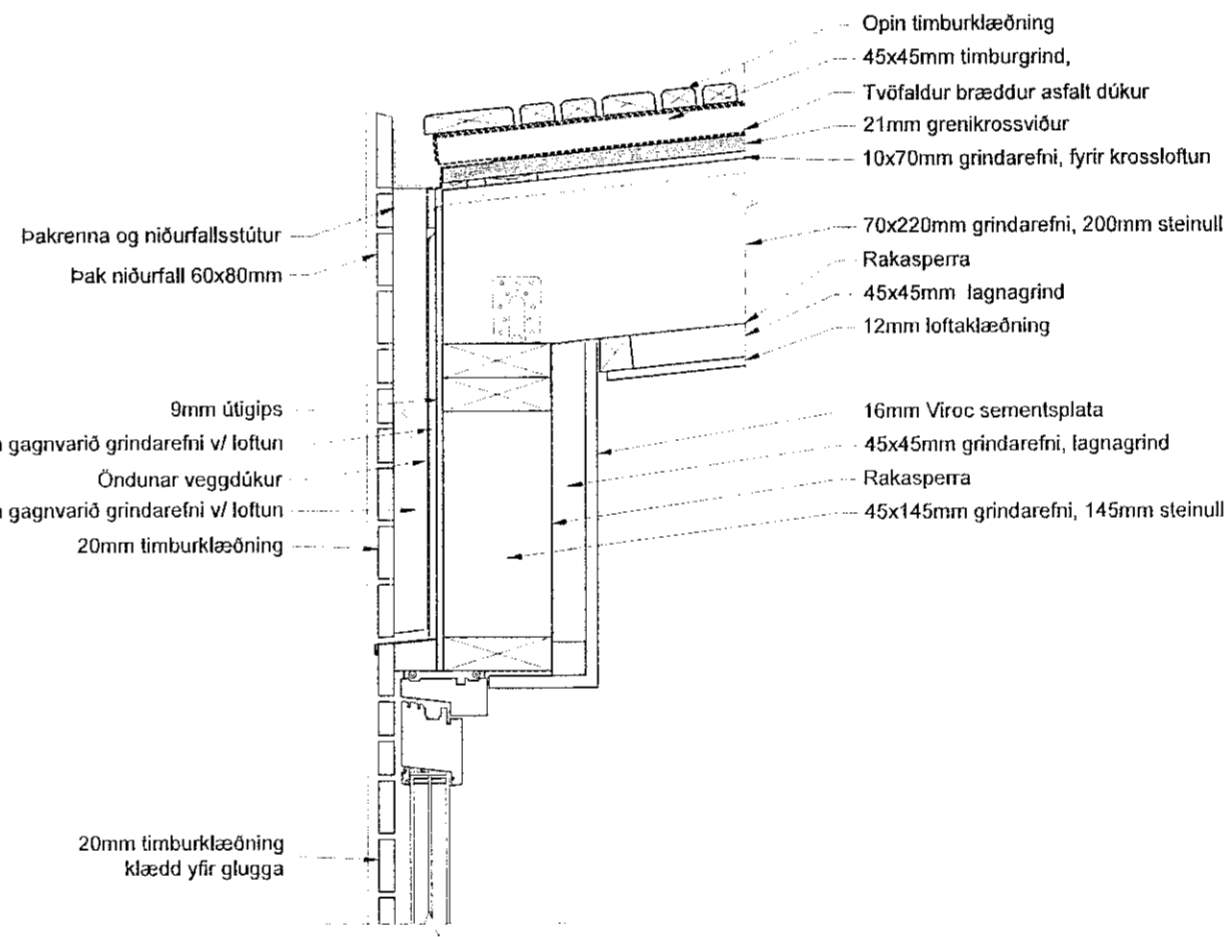


DEILI NR. 15-604  
MKV 1:10

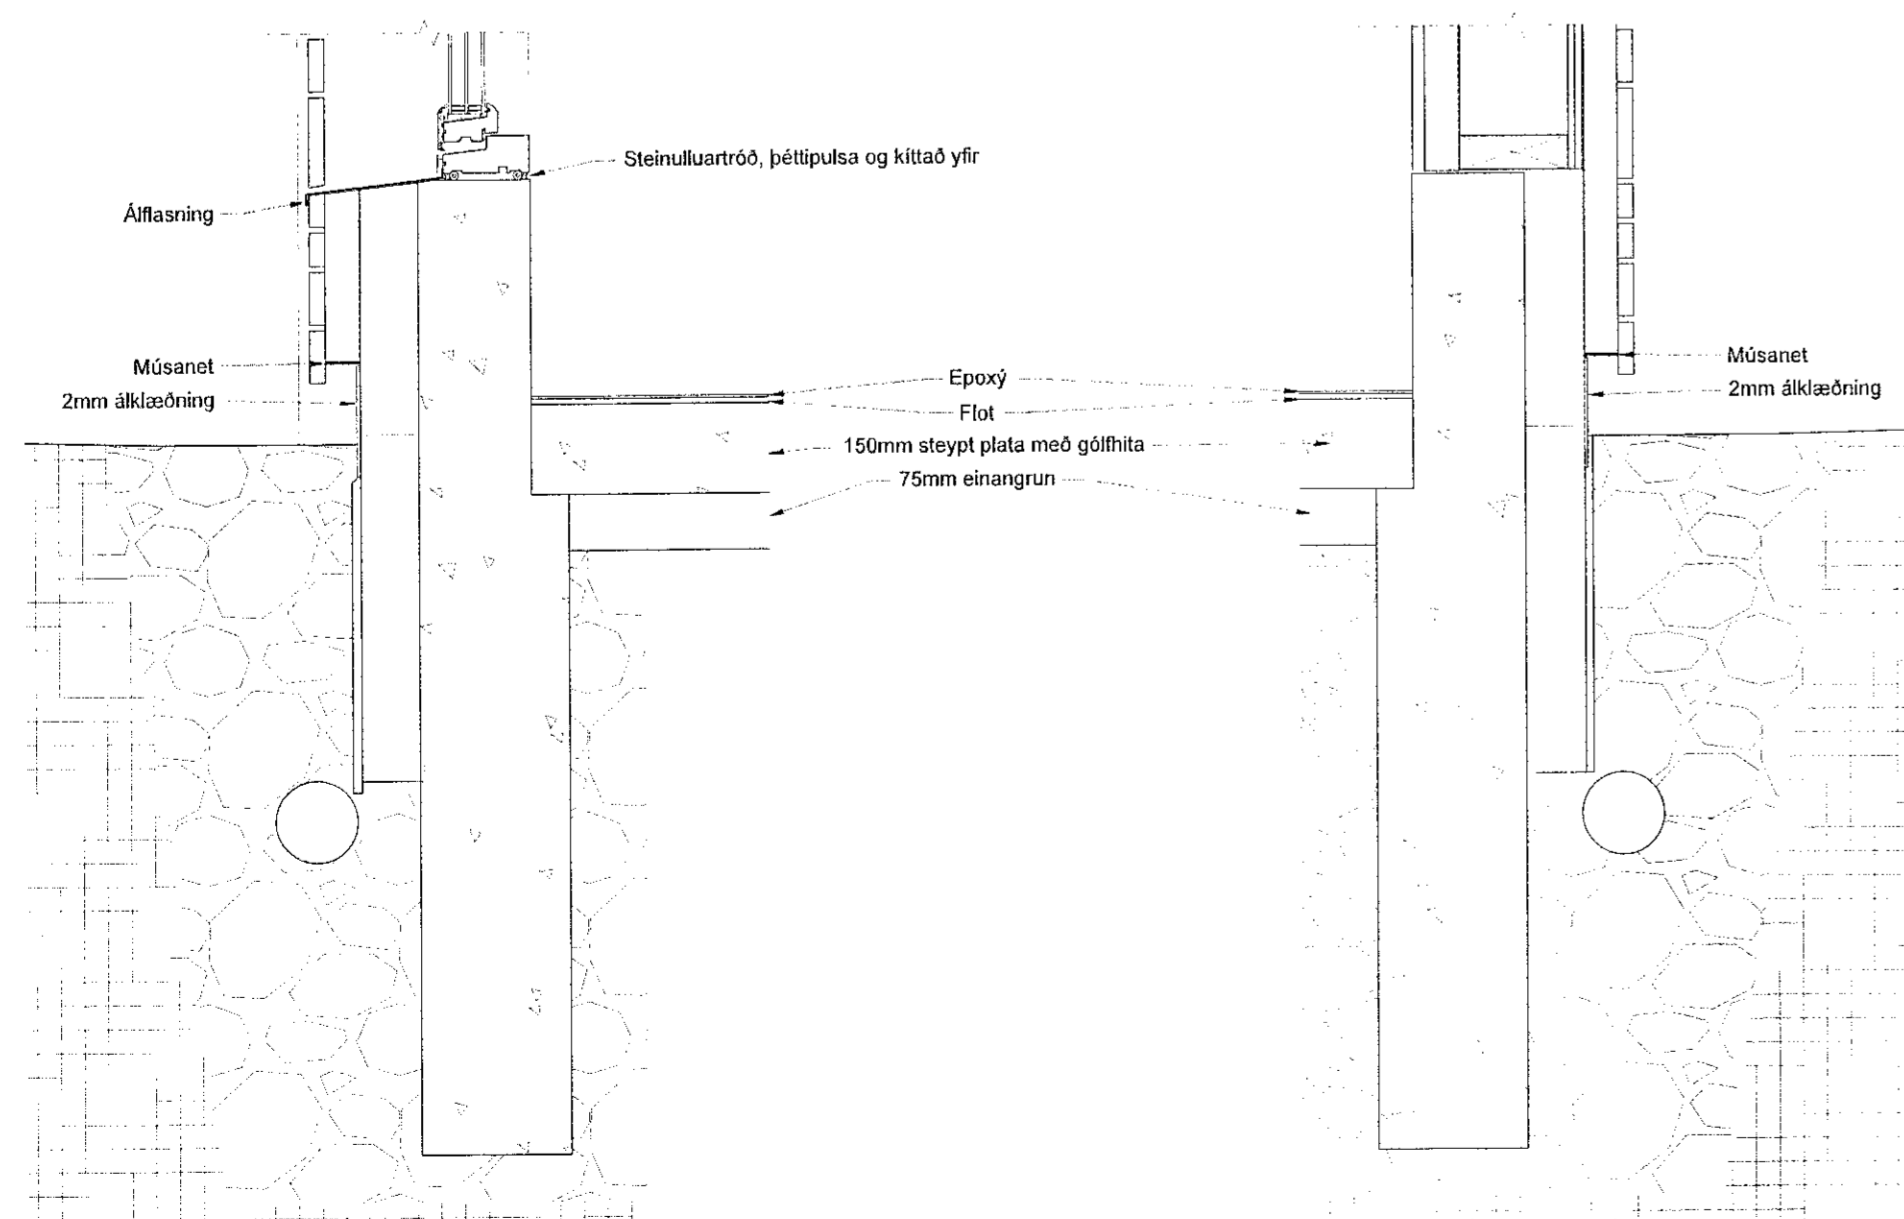

DEILI NR. 12-604  
MKV 1:10

DEILI NR. 14-604  
MKV 1:10

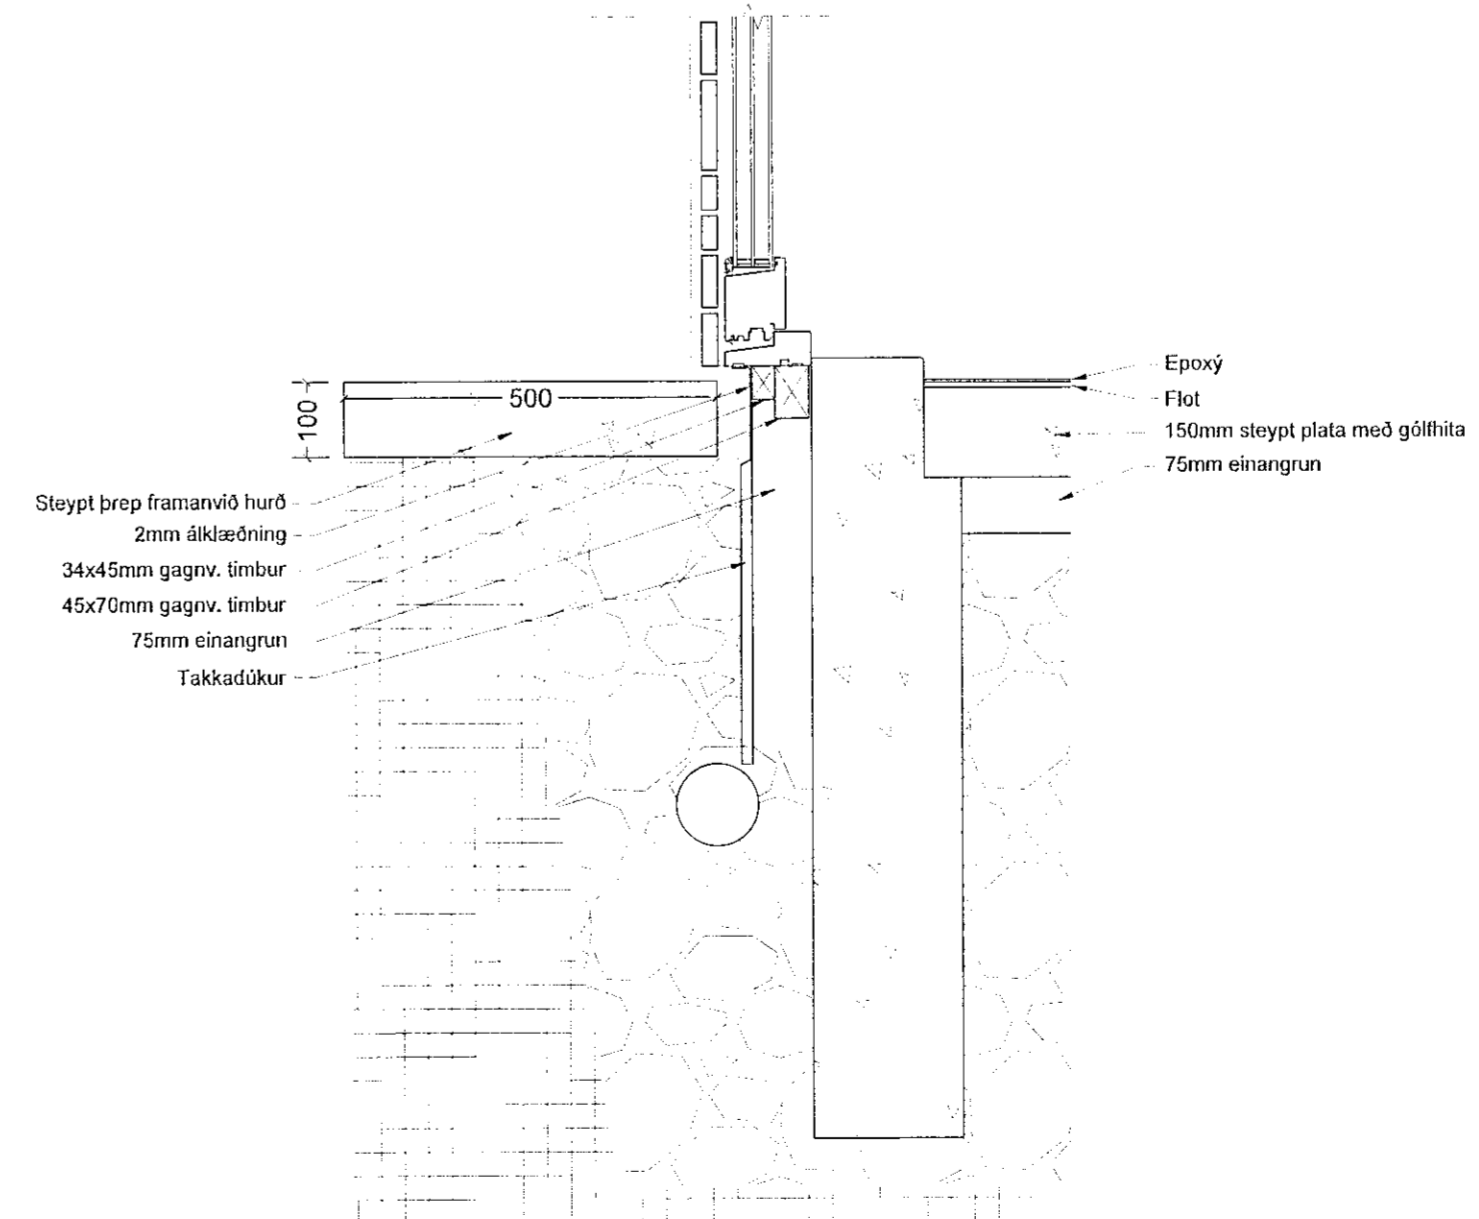

DEILI NR. 16-604  
MKV 1:10

1	DEILITEKNING	20.01.2020	HIS	SH
Útg.	Skýring / Breyting	Dagi	Teknað	Yfirf.ó

HÁKON OG ARNA  
VERGGJAFUR / EISARDEI  
EINBYLI  
TEIGURD VÍSING  
HRAUNHVAMMUR 3  
GATASTÆÐING  
LANDNÖMER: L120997  
STADGR.: 1400-4-4270030  
MHL: 02  
MKV: 1:10  
BLADSTÆRD: A1  
STÖRN DAGS: 10.09.2019  
TEIKNAD: HIS  
YFIRFARIB: SH

H-3 803 - 1  
VERKOKL. RAÐRIL. ÚTGÁFA

BATTERIÐ | ARKITEKTAR  
Hákon Ingi Sveinþórsson FAI  
Sími: 301079-5679  
Sigurður Harðarson FAI  
Sími: 030446-3999  
Hæðgarðsbraut 32 | 220 Hafnarfjörður | Sí: 54 54 700 | batterid@arkitekt.is | www.arkitekt.is  
© BATTERIÐ ARCHITECTS  
ÖLL AFRÖD OG AFRETTIN TÆKNINGARAD HLUFA EGA | ELDI HÉLD ER HÁÐ SKRIFLEGGU LEYVI HÖFUNDNA