


Sampykkt þann  
14 FEB 2020  
Byggingarfulltrúinn í Hafnarfirði  
F.h. Sigurður Steinar Jónsson


AUSTUR ÁSYND STEYPU  
MKV 1:50

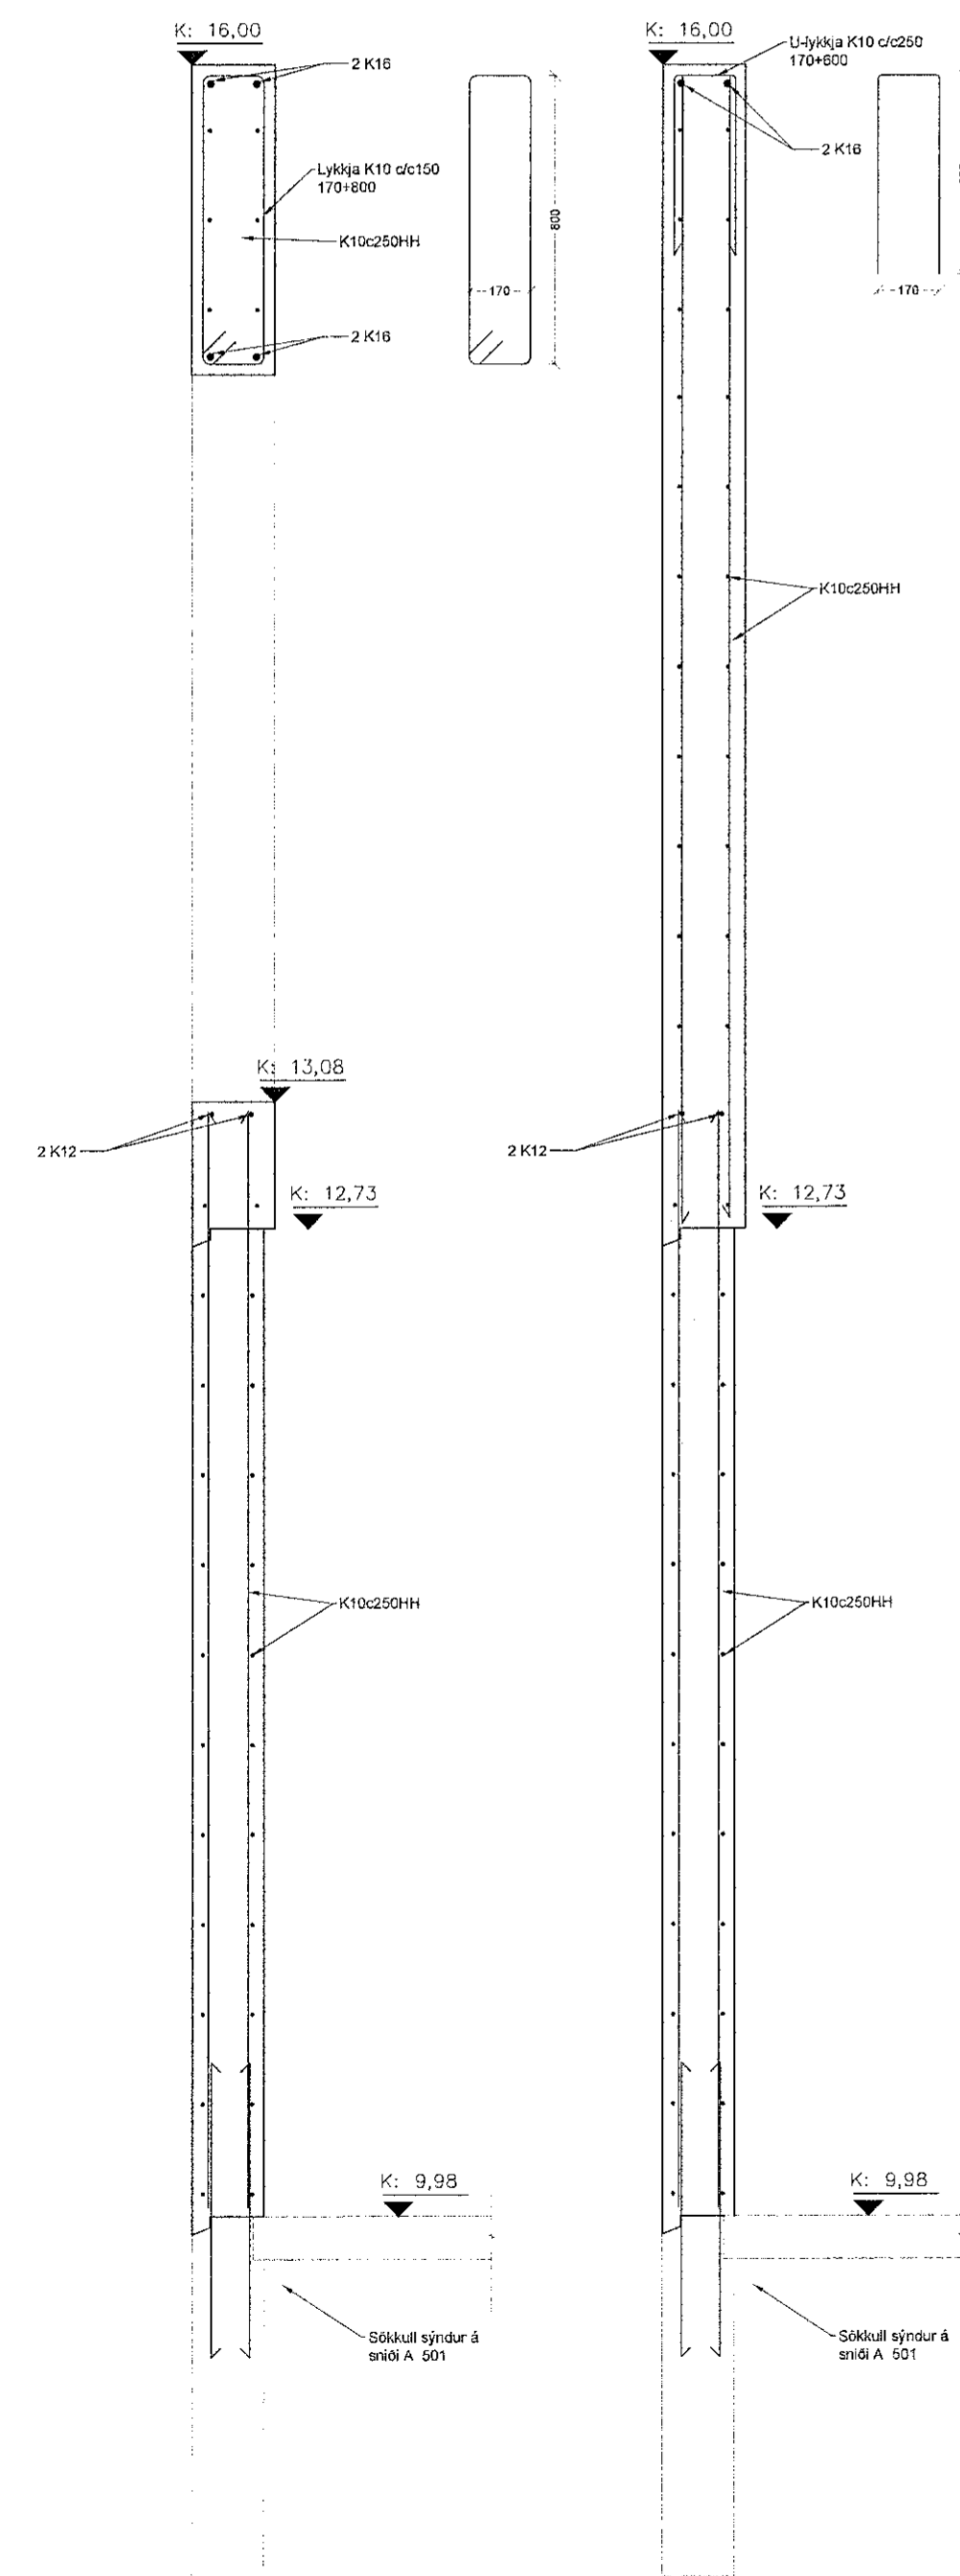

SNID G  
MKV 1:20

SNID H  
MKV 1:20

VESTUR ÁSYND STEYPU  
MKV 1:50

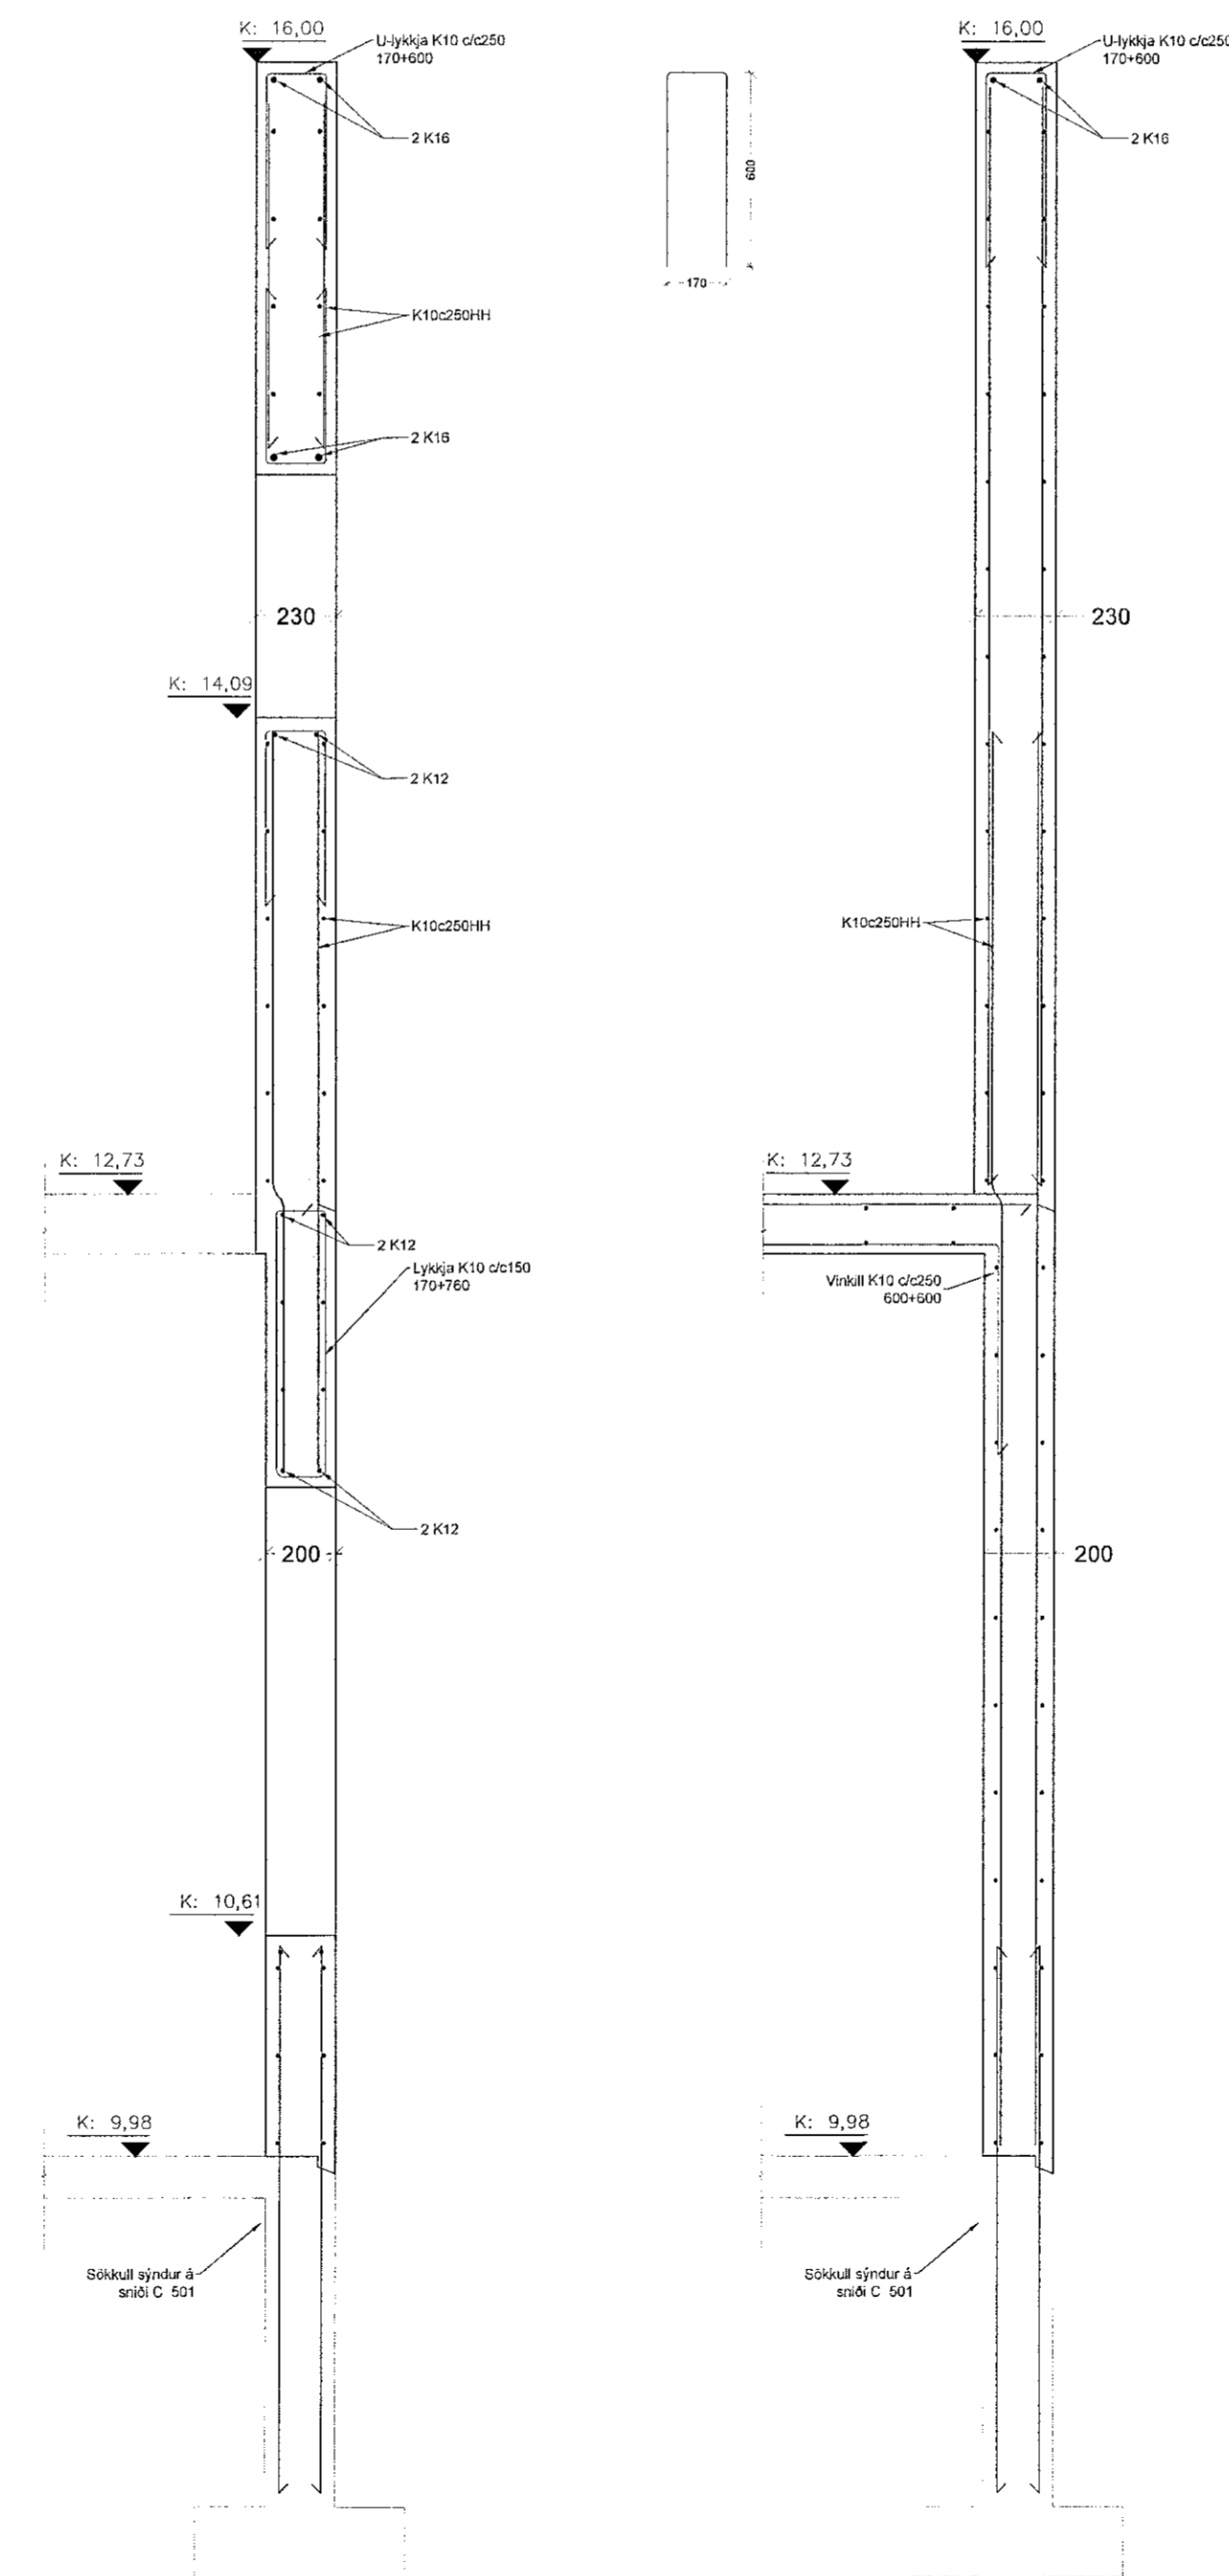

SNID I  
MKV 1:20

SNID J  
MKV 1:20

1	STEYPU TEIKNINGAR	30.12.2019	HIS	GÓ
	Dag.	Dag.	Teknað	Yfirfara


HÁKON OG ARNA  
VERKAUF/ EIGNAÐI

EINBYLI  
TEGLAND VERKS

HRAUNHVAMMUR 3  
GATASTADSETNING

<b>BURÐARVIRKI</b>	LANDNÖMER:	L120997
STEYPU/ ÚTVEGGIR	STADGR.:	1400-1-42700030
ÚTLIT, SNID OG DEILI	MHL:	01
	MKV:	1:50, 1:20
	BLADSTÆRI:	A1
	STOFN DAGS:	11.12.2019
	TEIKNAD:	HIS
	YFIRFARID:	GÓ

H-3  
VERKFR. HÆÐR. ÚTGÁFA

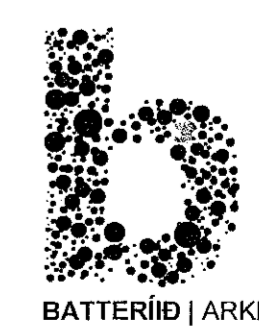  
Guðmundur Sveinsson VFI  
Hönnunarljófi: Sigurður Harðarson FAL

BATTERÍD | ARKITEKTAR  
Hvalvegjarbraut 32 | 220 Hafnarfjörð | Sí: 54 54 700 | batterid@arkitekti.is | www.arkitekti.is  
ÖLL RÁNGÍF OG AFRITUN TEBINGINGAR AD HELUTA EGA Í HEILD ER HÍÐ SKRIFLEGGU LEYFI HÖFUNDA