



Samþykkt þann
 04 MAR 2020
 Byggingartultrúinn í Hafnarfirði
 F.h. Sigurður Steinar Jónsson

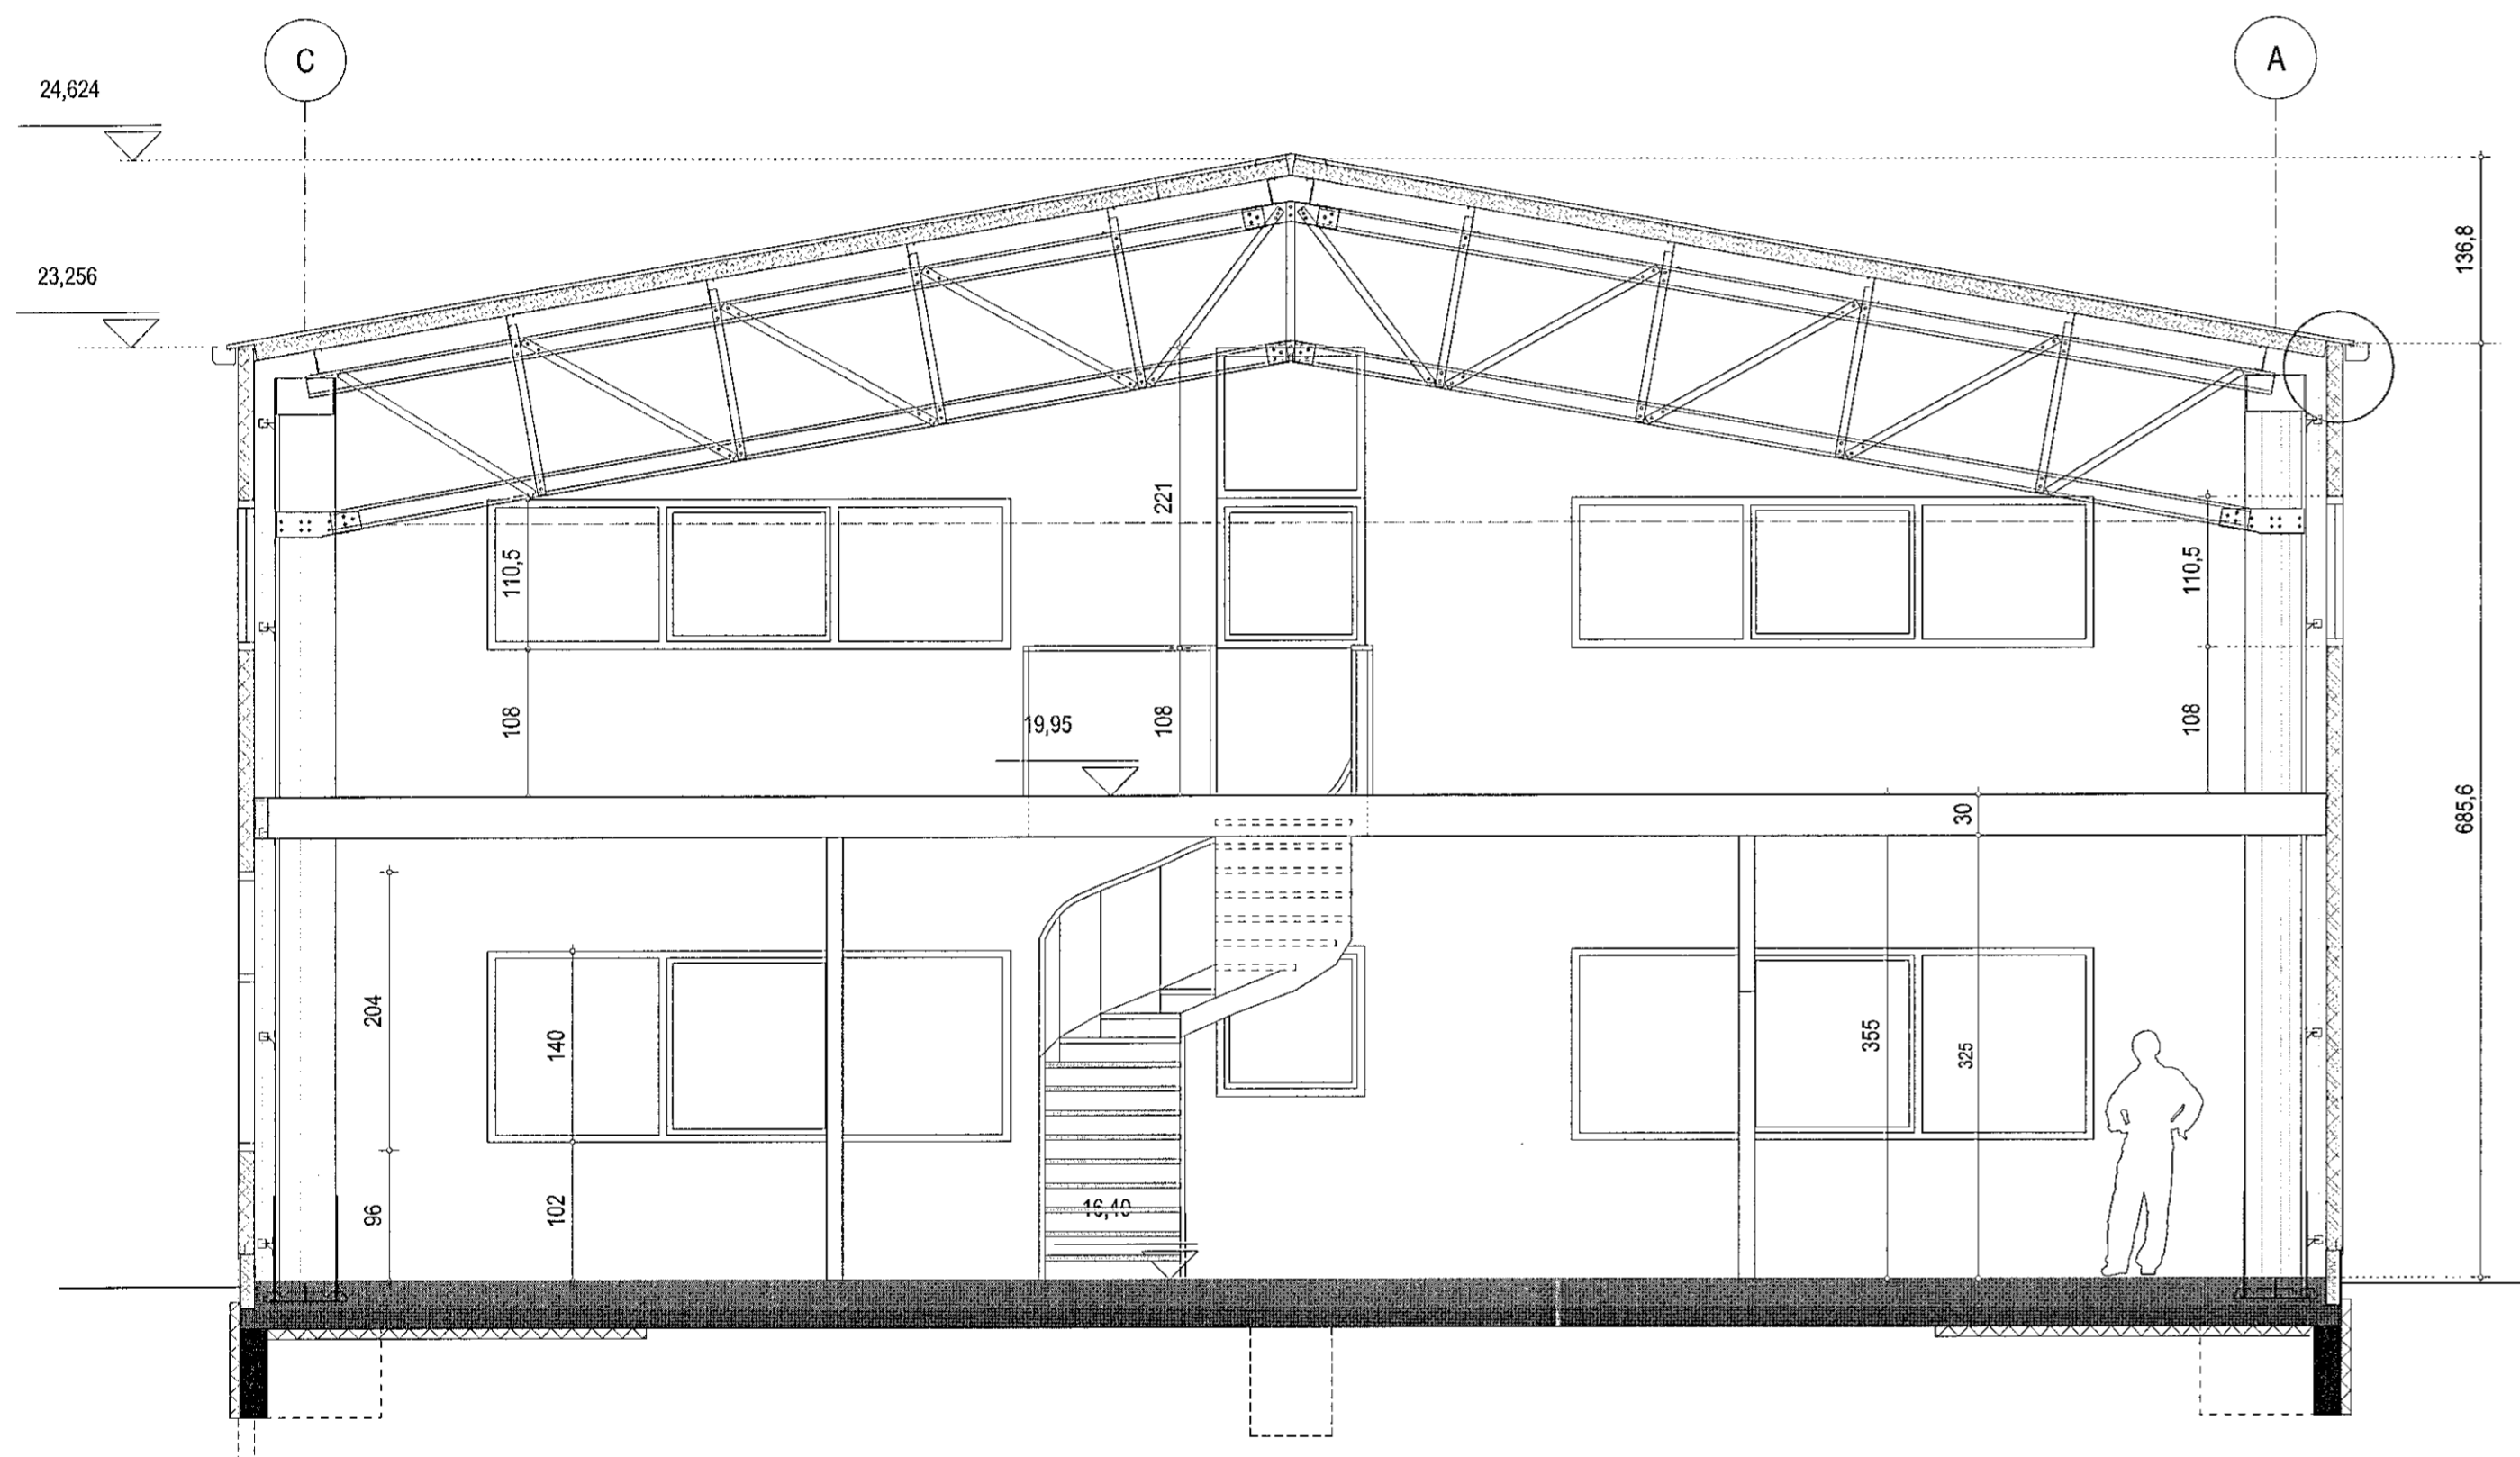

SNEIDING A-A

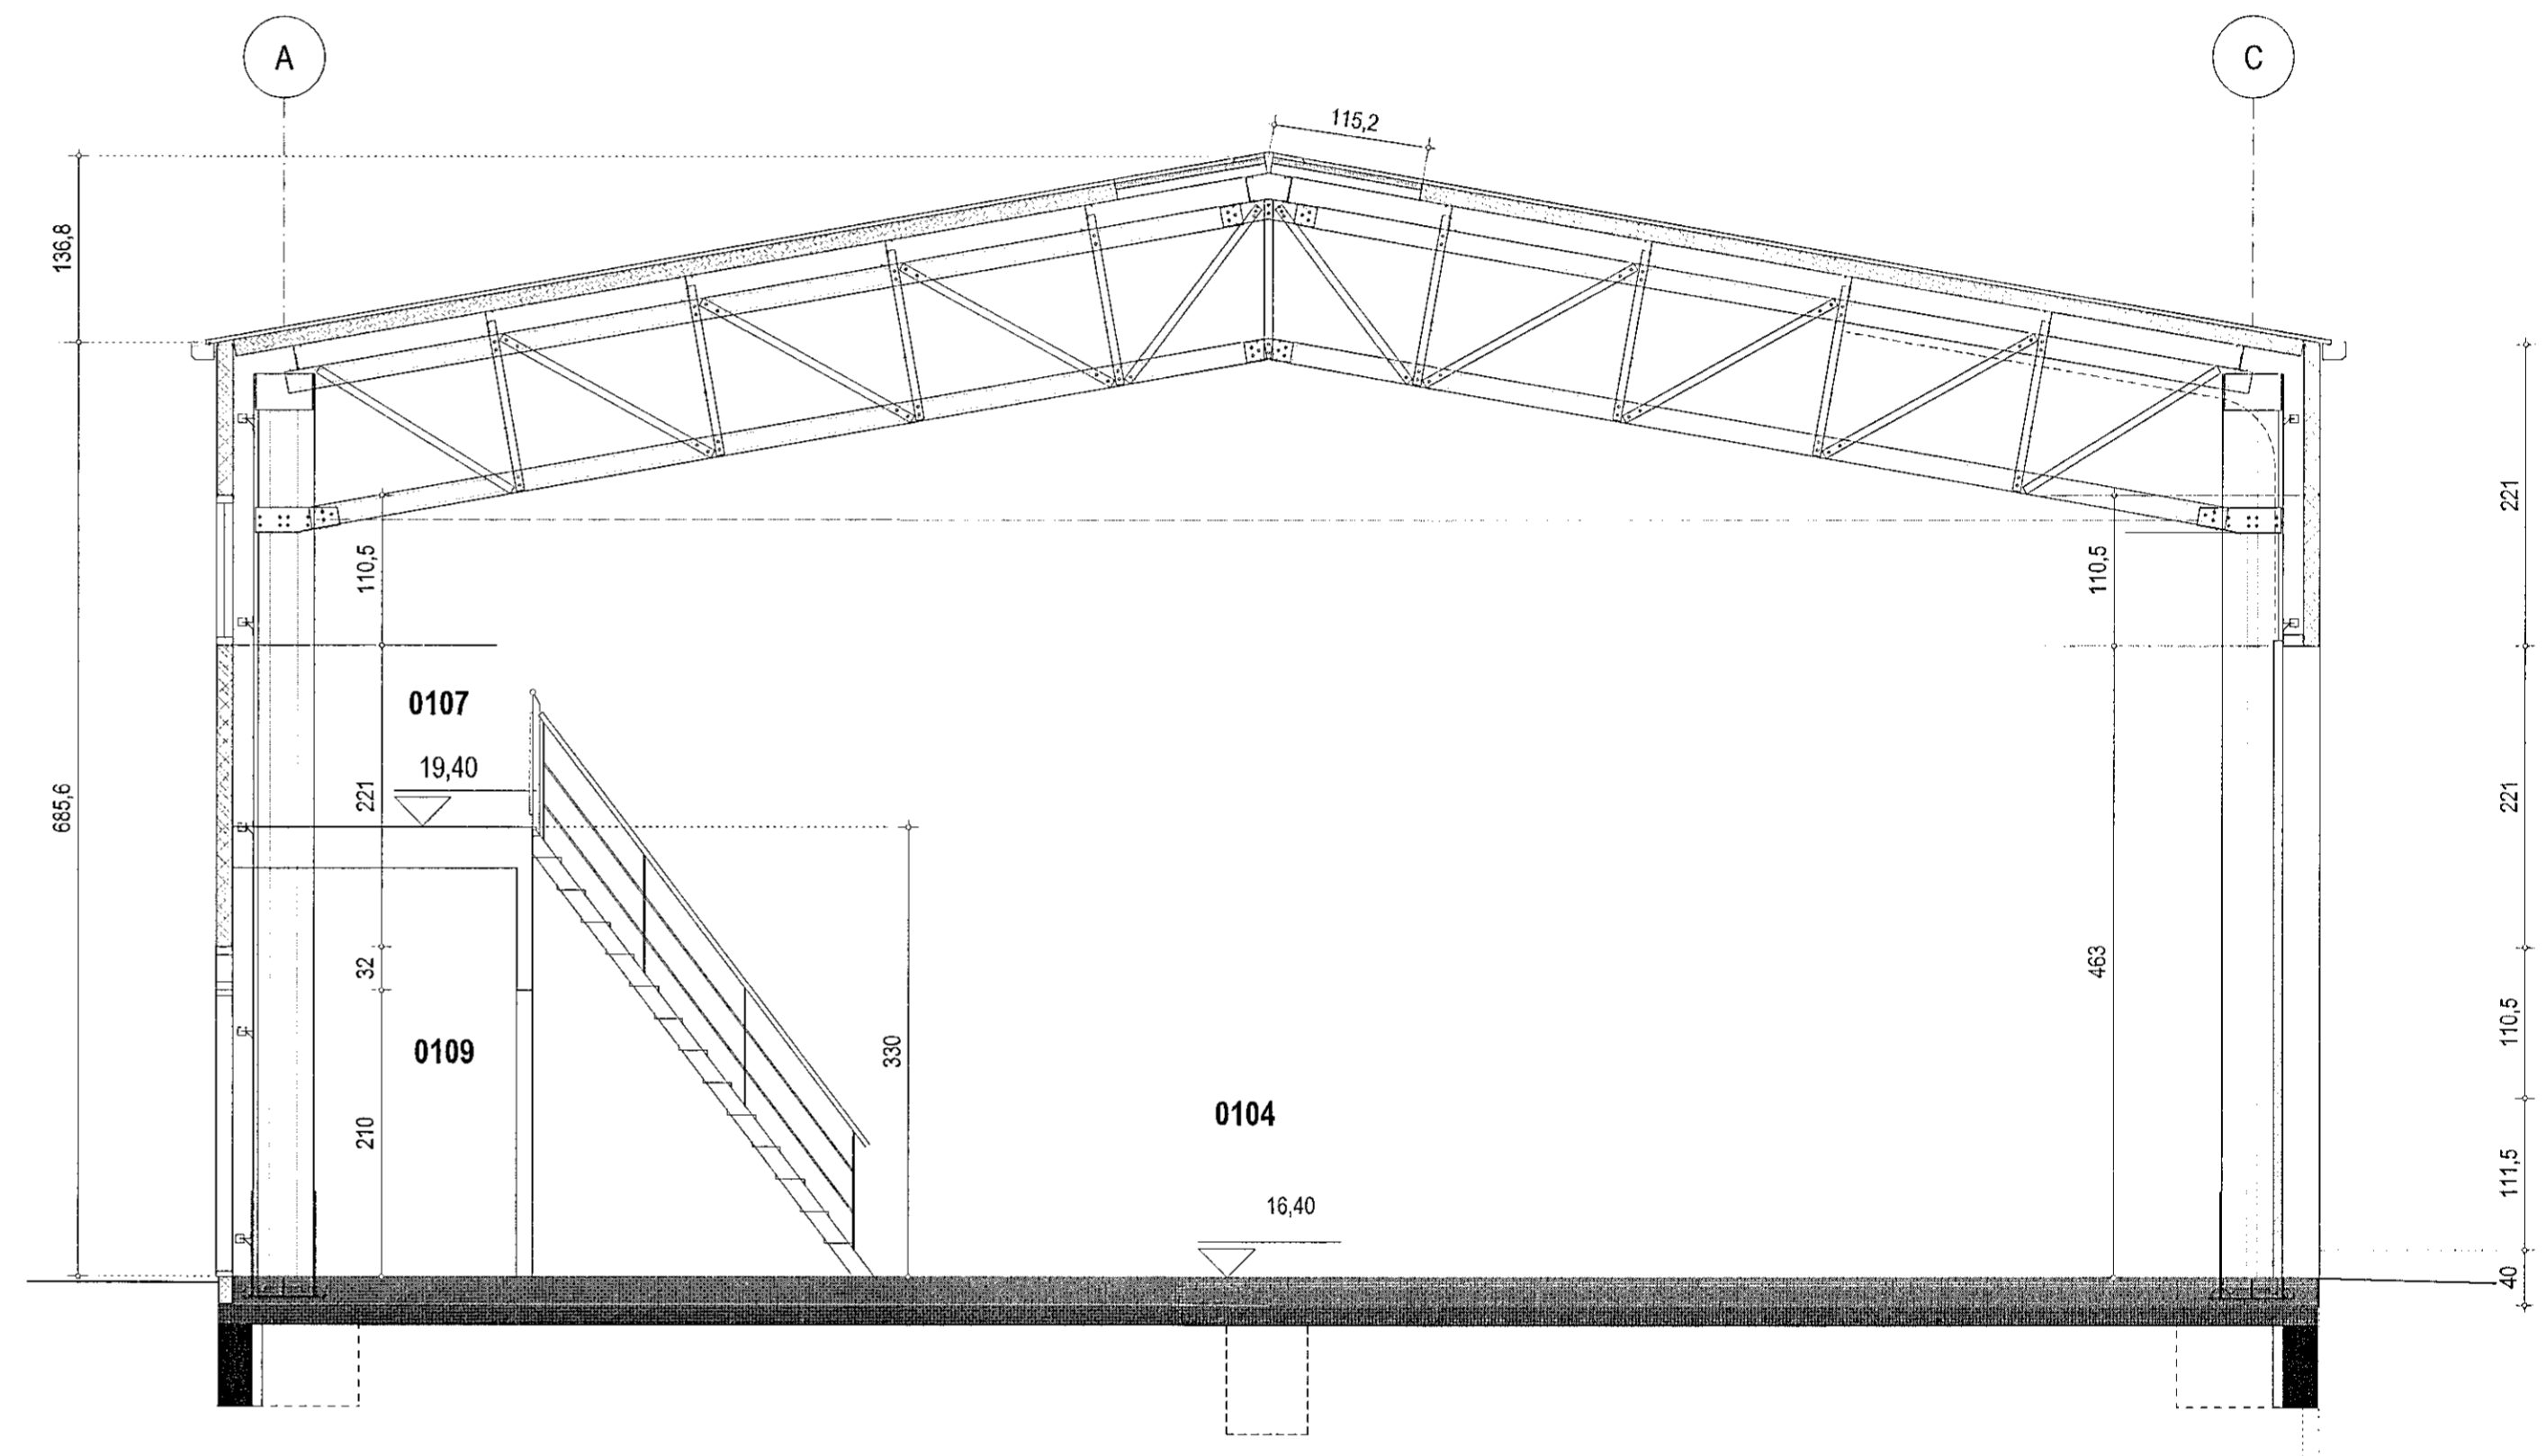

SNEIDING B-B

ÁLHELLA 7 HAFNARFIRÐI	
skilgreining	no 1.5
Sneiðingar A-A og B-B	
kvæði	1:50
dags.	breytt
22.04.2017	22.08.2018 - fjlgun eignarhúta
GINGI teiknistofa	Aljabættill 5, 450 Patrekstjórur gingi11@simnet.is
arkitektar list	kt. 110254-3349 símar: 6976984
Gunnlaugur Björn Jónsson	