




TAFLA T101

1/N ~ 230V

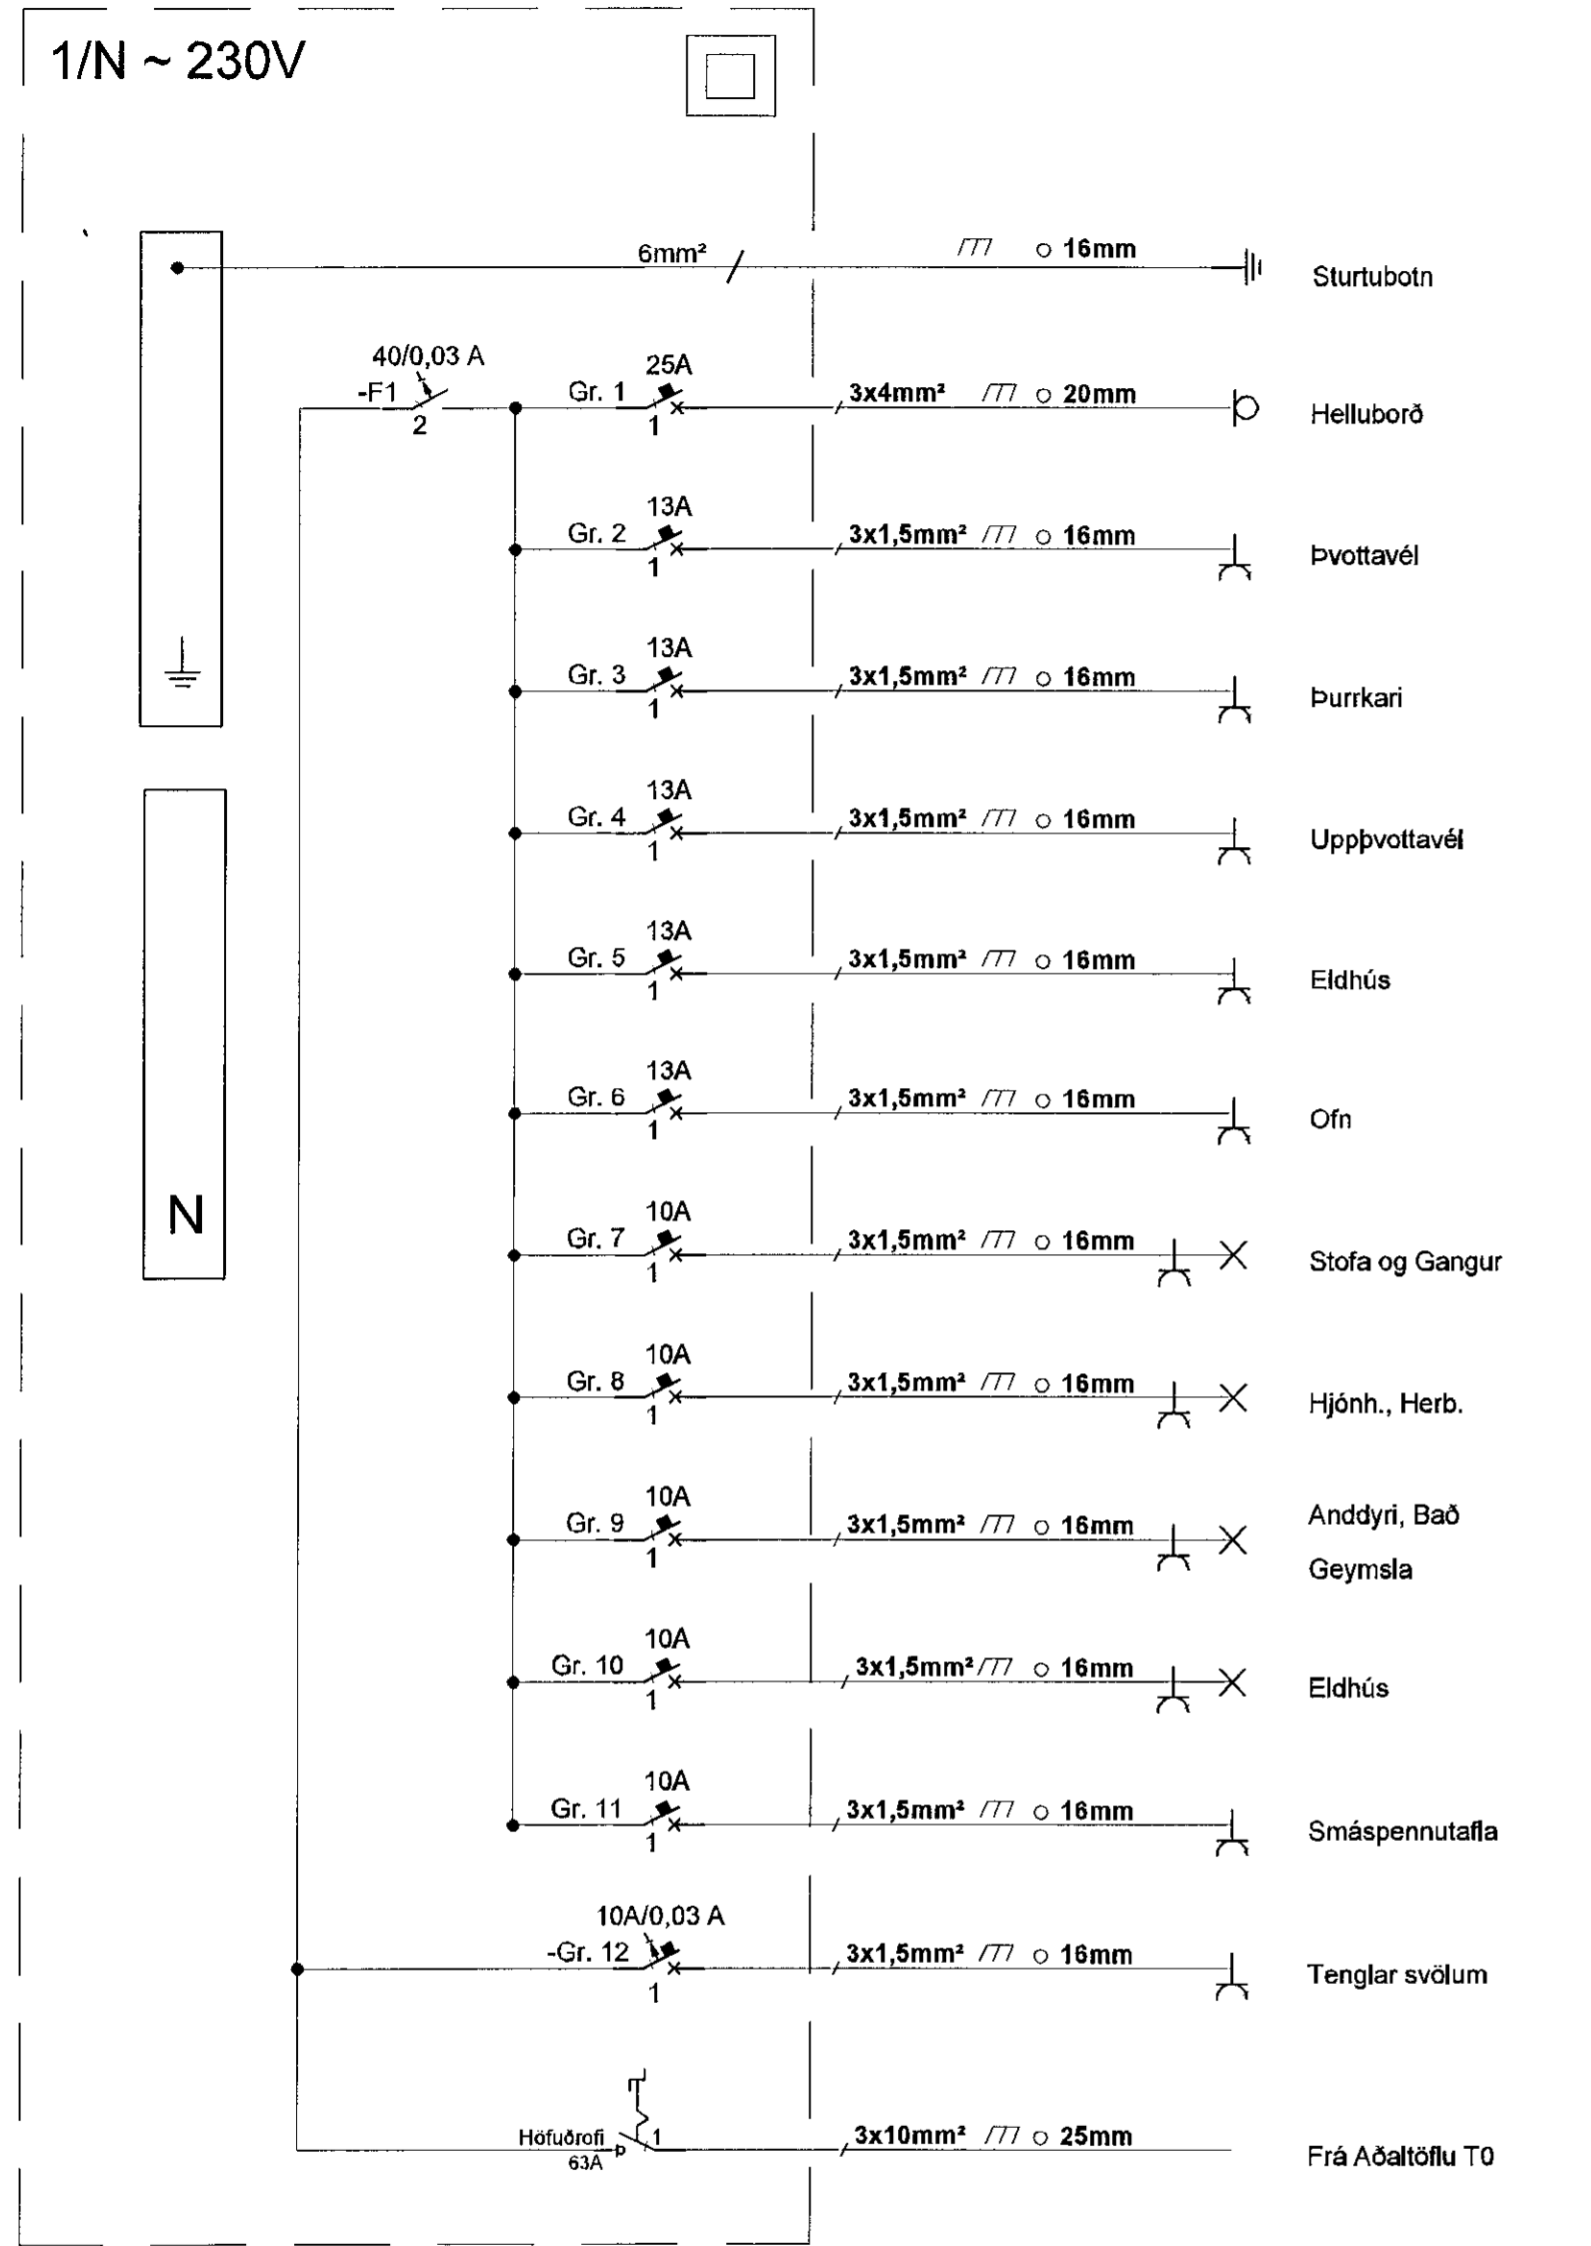

TAFLA T102

1/N ~ 230V

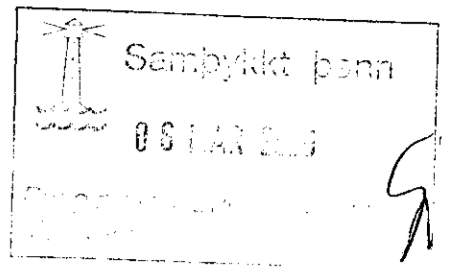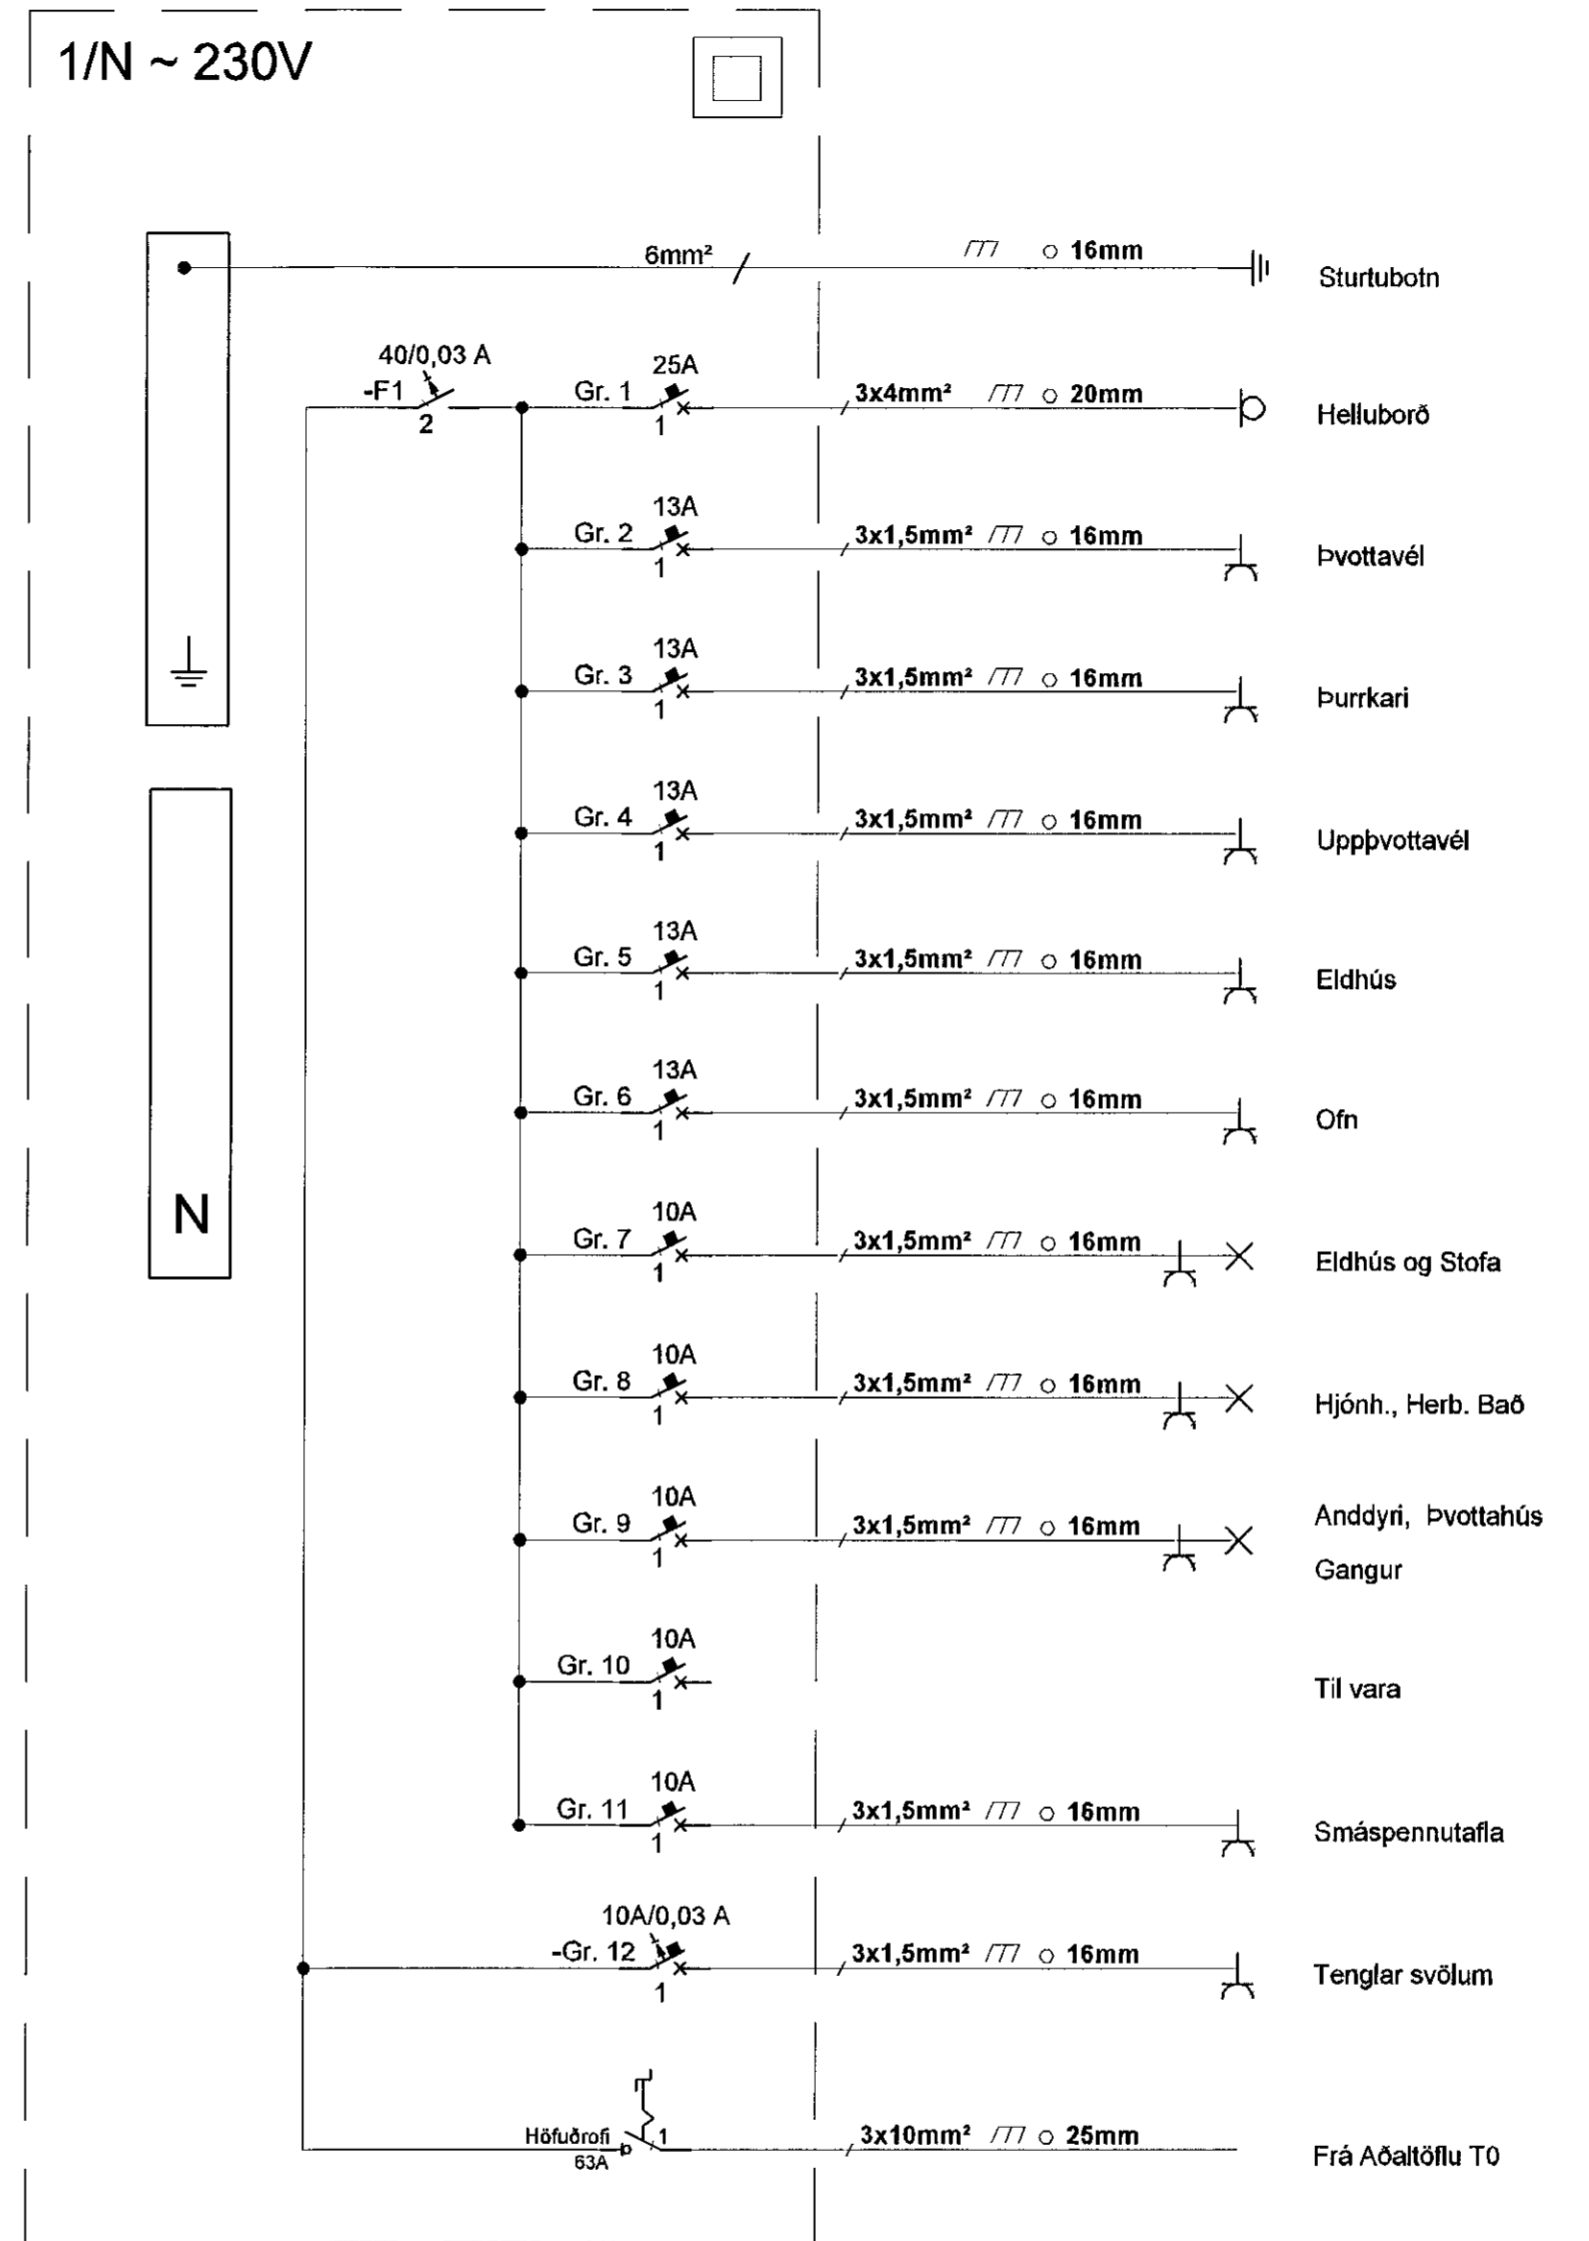

ÁRITUN HÖNNUNARSTJÓRA KT. KRISTINN RAGNARSSON KT. 120944-2669

BR.	DAGS.	BREYTING.	HA.



Strandgata 11 Hafnarfjörður S. 8644280 / 8984393. www.umsjaehf.is

VERKHEITI: FJÖLBÝLISHÚS  
STUÐLASKARÐ 11  
HAFNARFJÖRÐUR

TEIKNINGAHEITI: EINLÍNUMYNDIR  
GREINATÖFLUR  
IBÚÐA 101 OG 102

HANNAÐ: SÍS	TEIKNAD: SÍS	YFIRFARIÐ: JJ
DAGS. ÚTG: 28.11.2019	DAGS. BREYT: -	MÆLIKVARÐI: -
VERKNÚMÉR: 19-007	TEIKNINGANÚMÉR: R-006	ÚTG: A2
SAMÞYKKT: Sigurður Í. Sigurjónsson	KT. KT.	200277-3929