
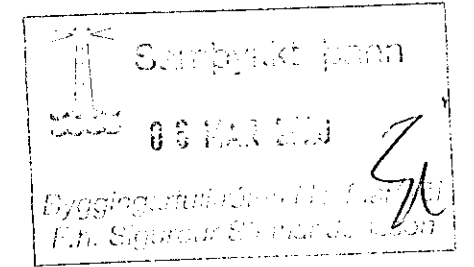


TAFLA T202

1/N ~ 230V

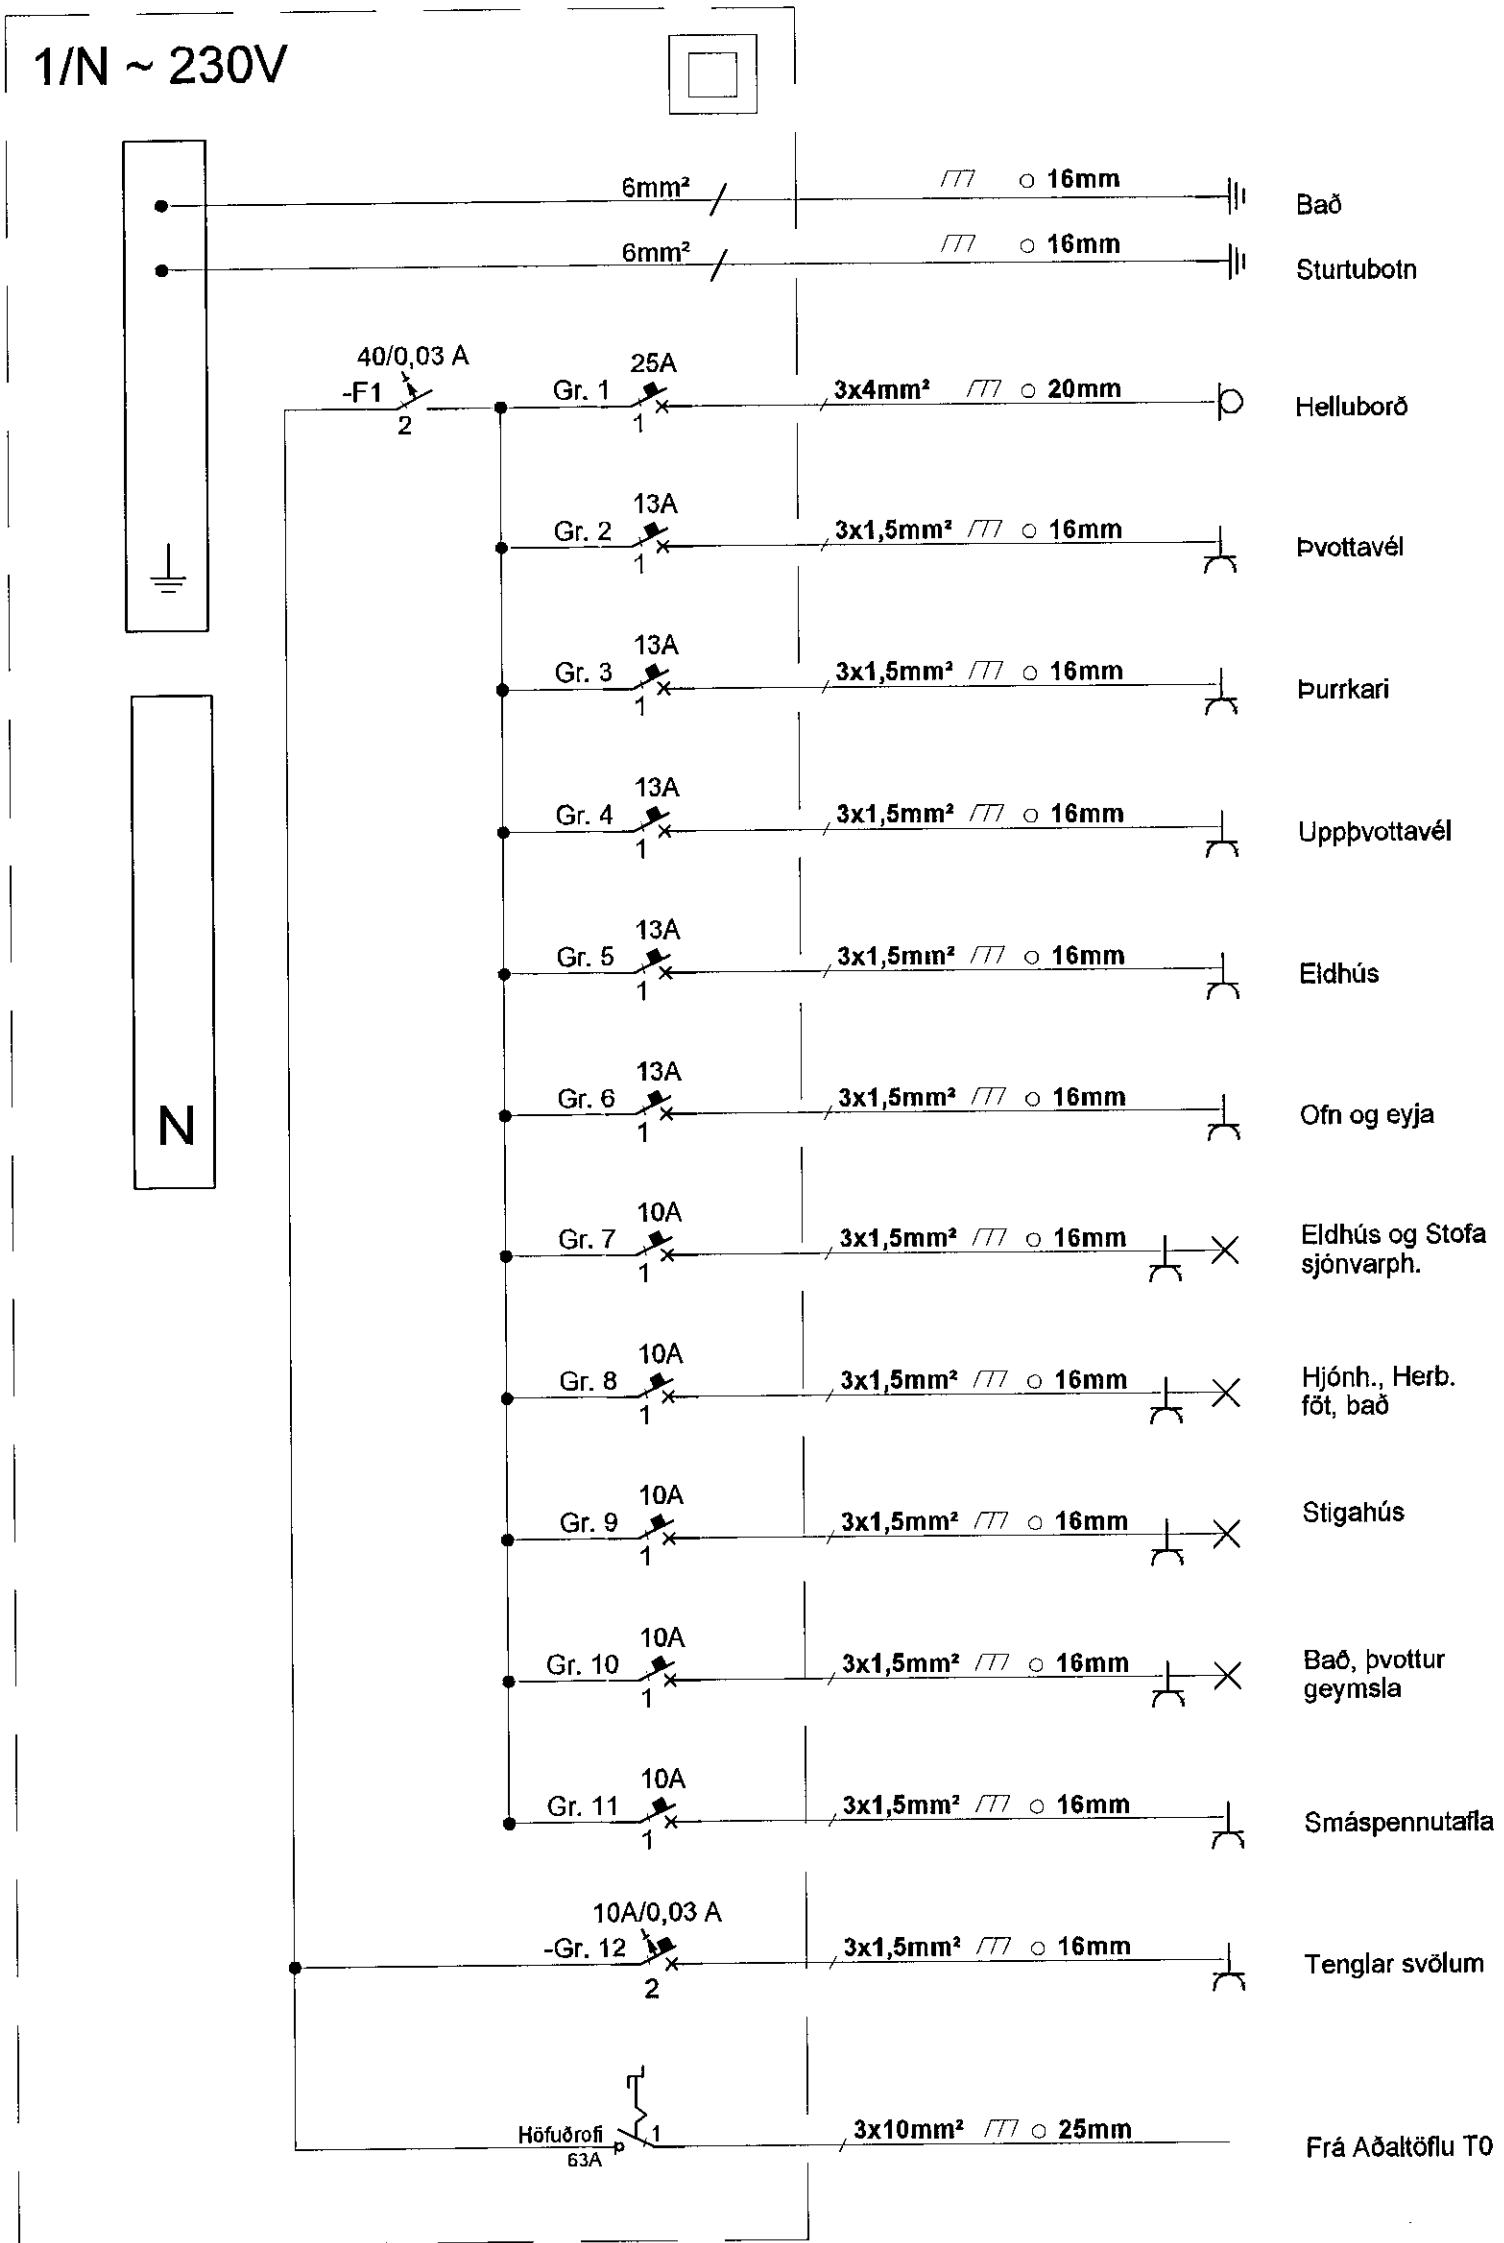

ÁRITUN HÖNNUNARSTJÓRA KRISTINN RAGNARSSON KT. 120944-2669

BR.	DAGS.	BREYTING.	HA.



Strandgata 11 Hafnarfjörður S. 8644280 / 8984393. www.umsjafh.is

VERKHEITI: FJÖLBÝLISHÚS
STUÐLASKARÐ 15
HAFNARFJÖRÐUR

TEIKNINGAHEITI: EINLÍNUMYNDIR
GREINATÖFLUR
ÍBÚÐA

HANNAÐ: SÍS	TEIKNAD: SÍS	YFIRFARID: JJ
DAGS. ÚTG: 17.02.2020	DAGS. BREYT: -	MÆLIKVARÐI: -
VERKNÚMÉR: 19-007	TEIKNINGANÚMÉR: R-007	BLÁÐSTÆRÐ: A2
SAMPYKKT: Sigurður Í. Sigurjónsson	KT.	200277-3929