




SU-Mhl.01. Deili 9
1 : 10

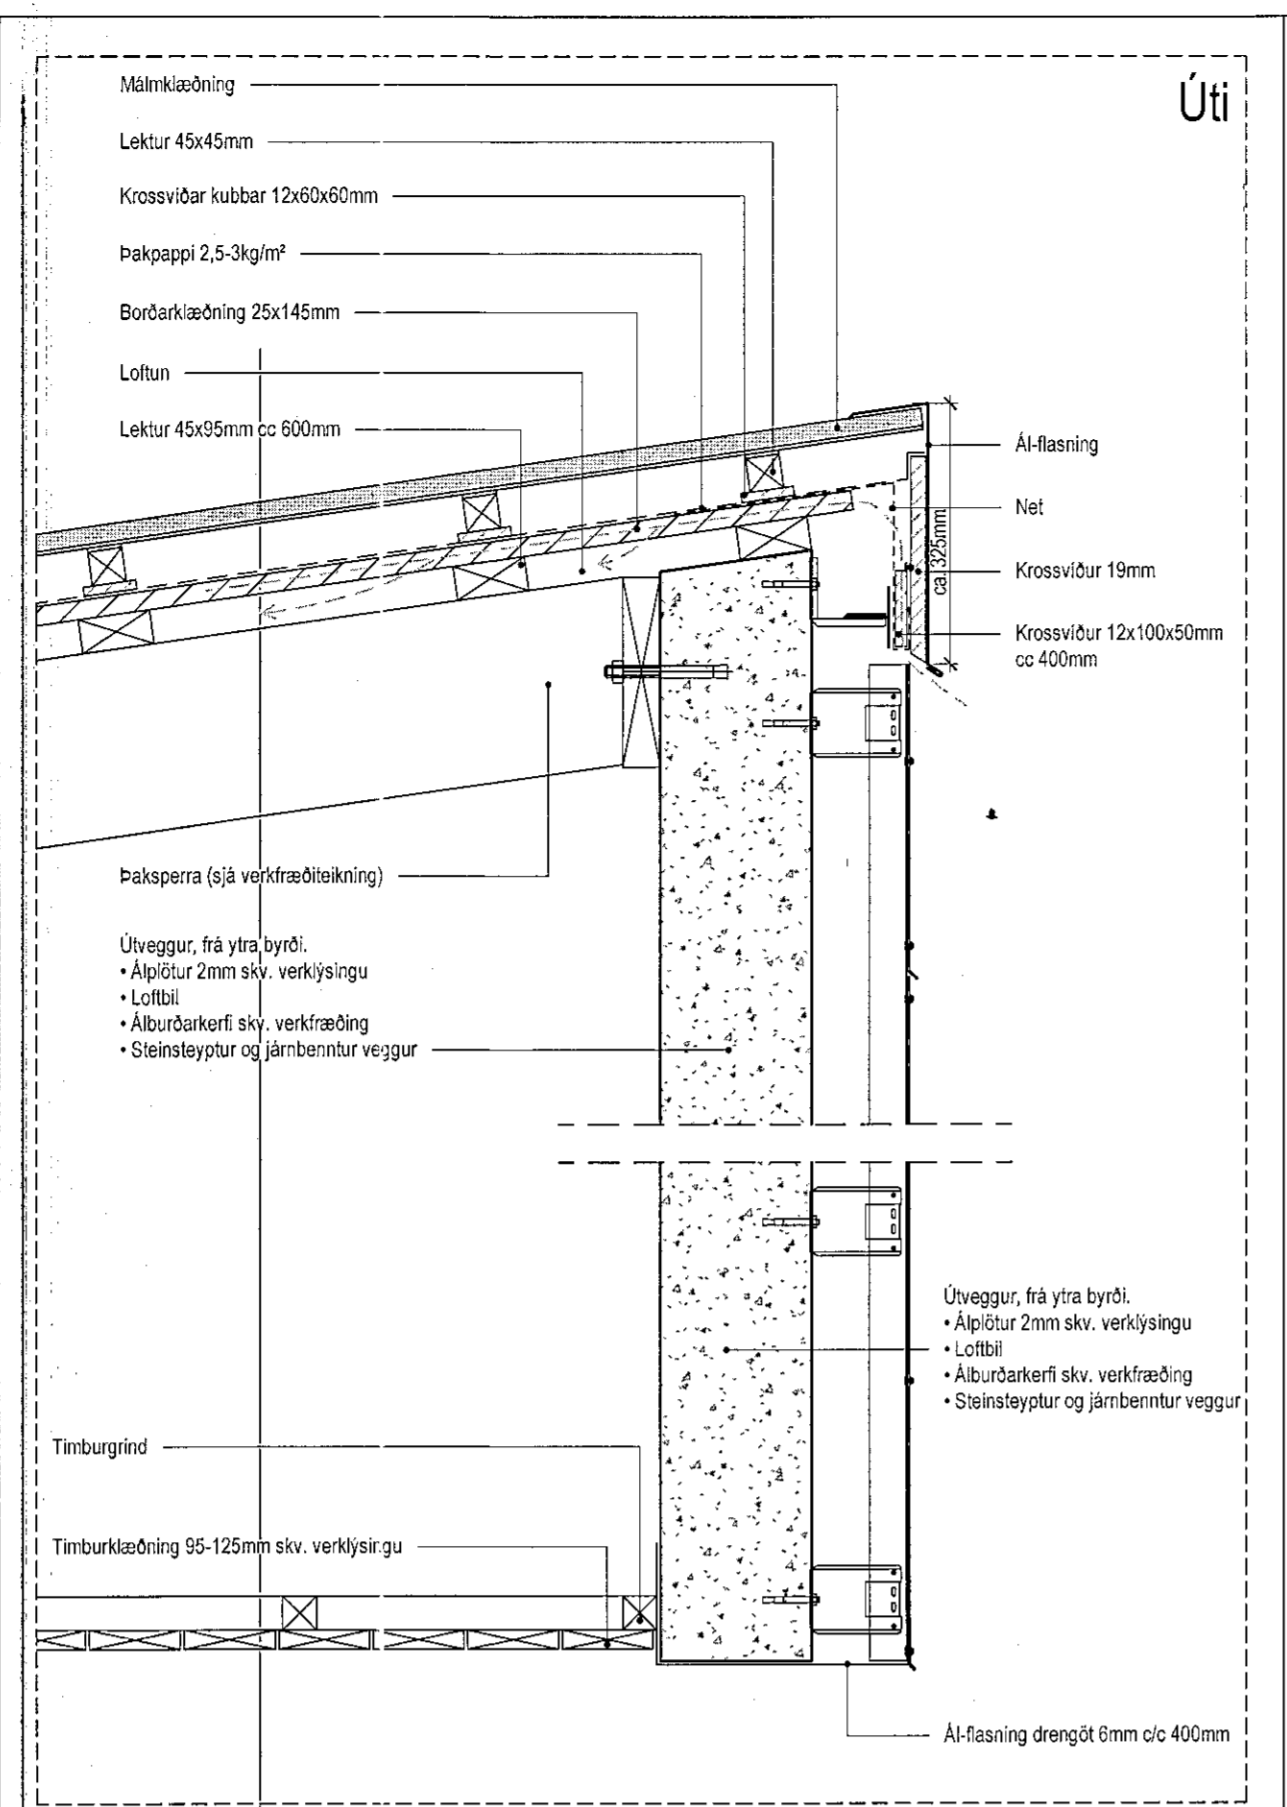


SU-Mhl.01.02. Deili 10
1 : 10

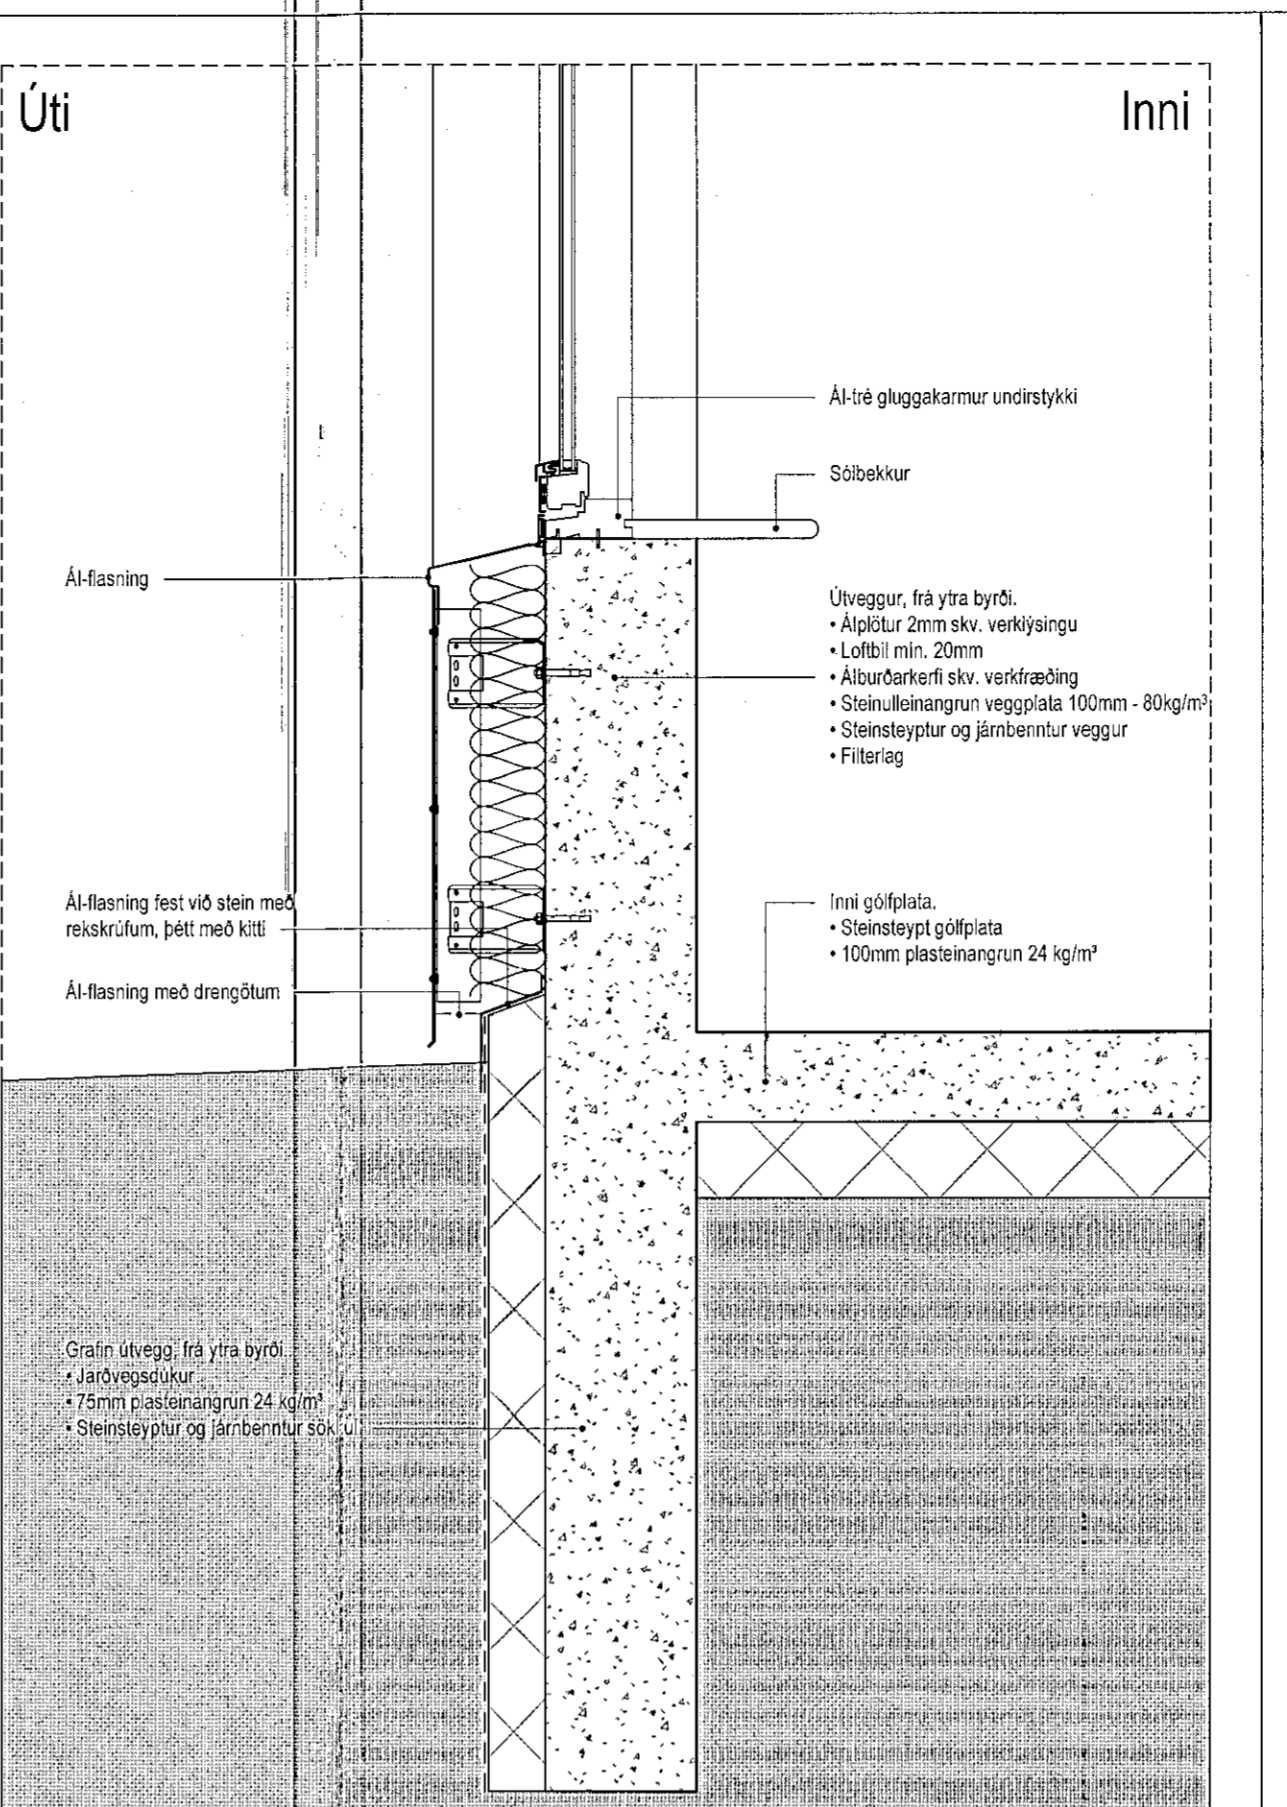


SU-Mhl.02.03.04. Deili 11
1 : 10

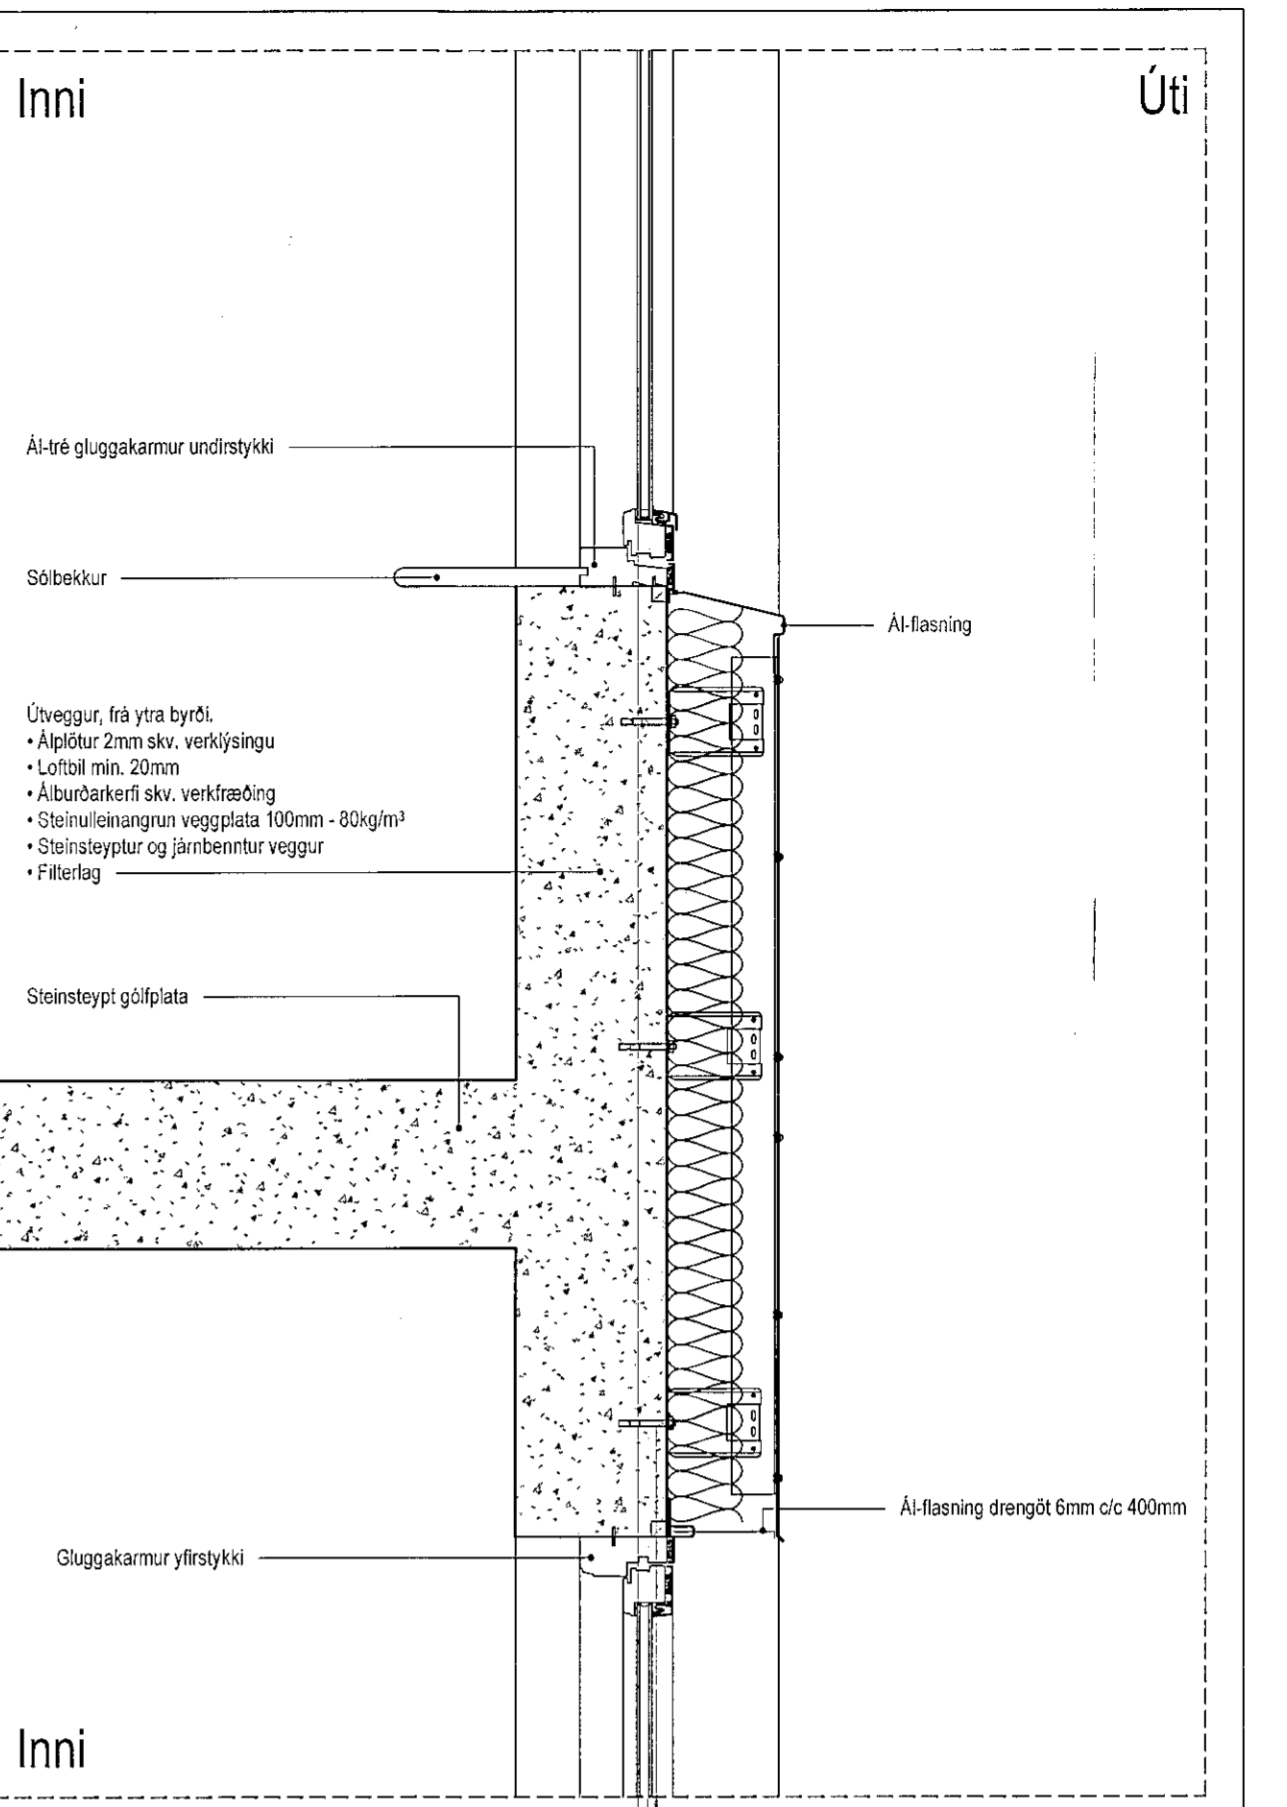


SU-Mhl.02. Deili 12
1 : 10

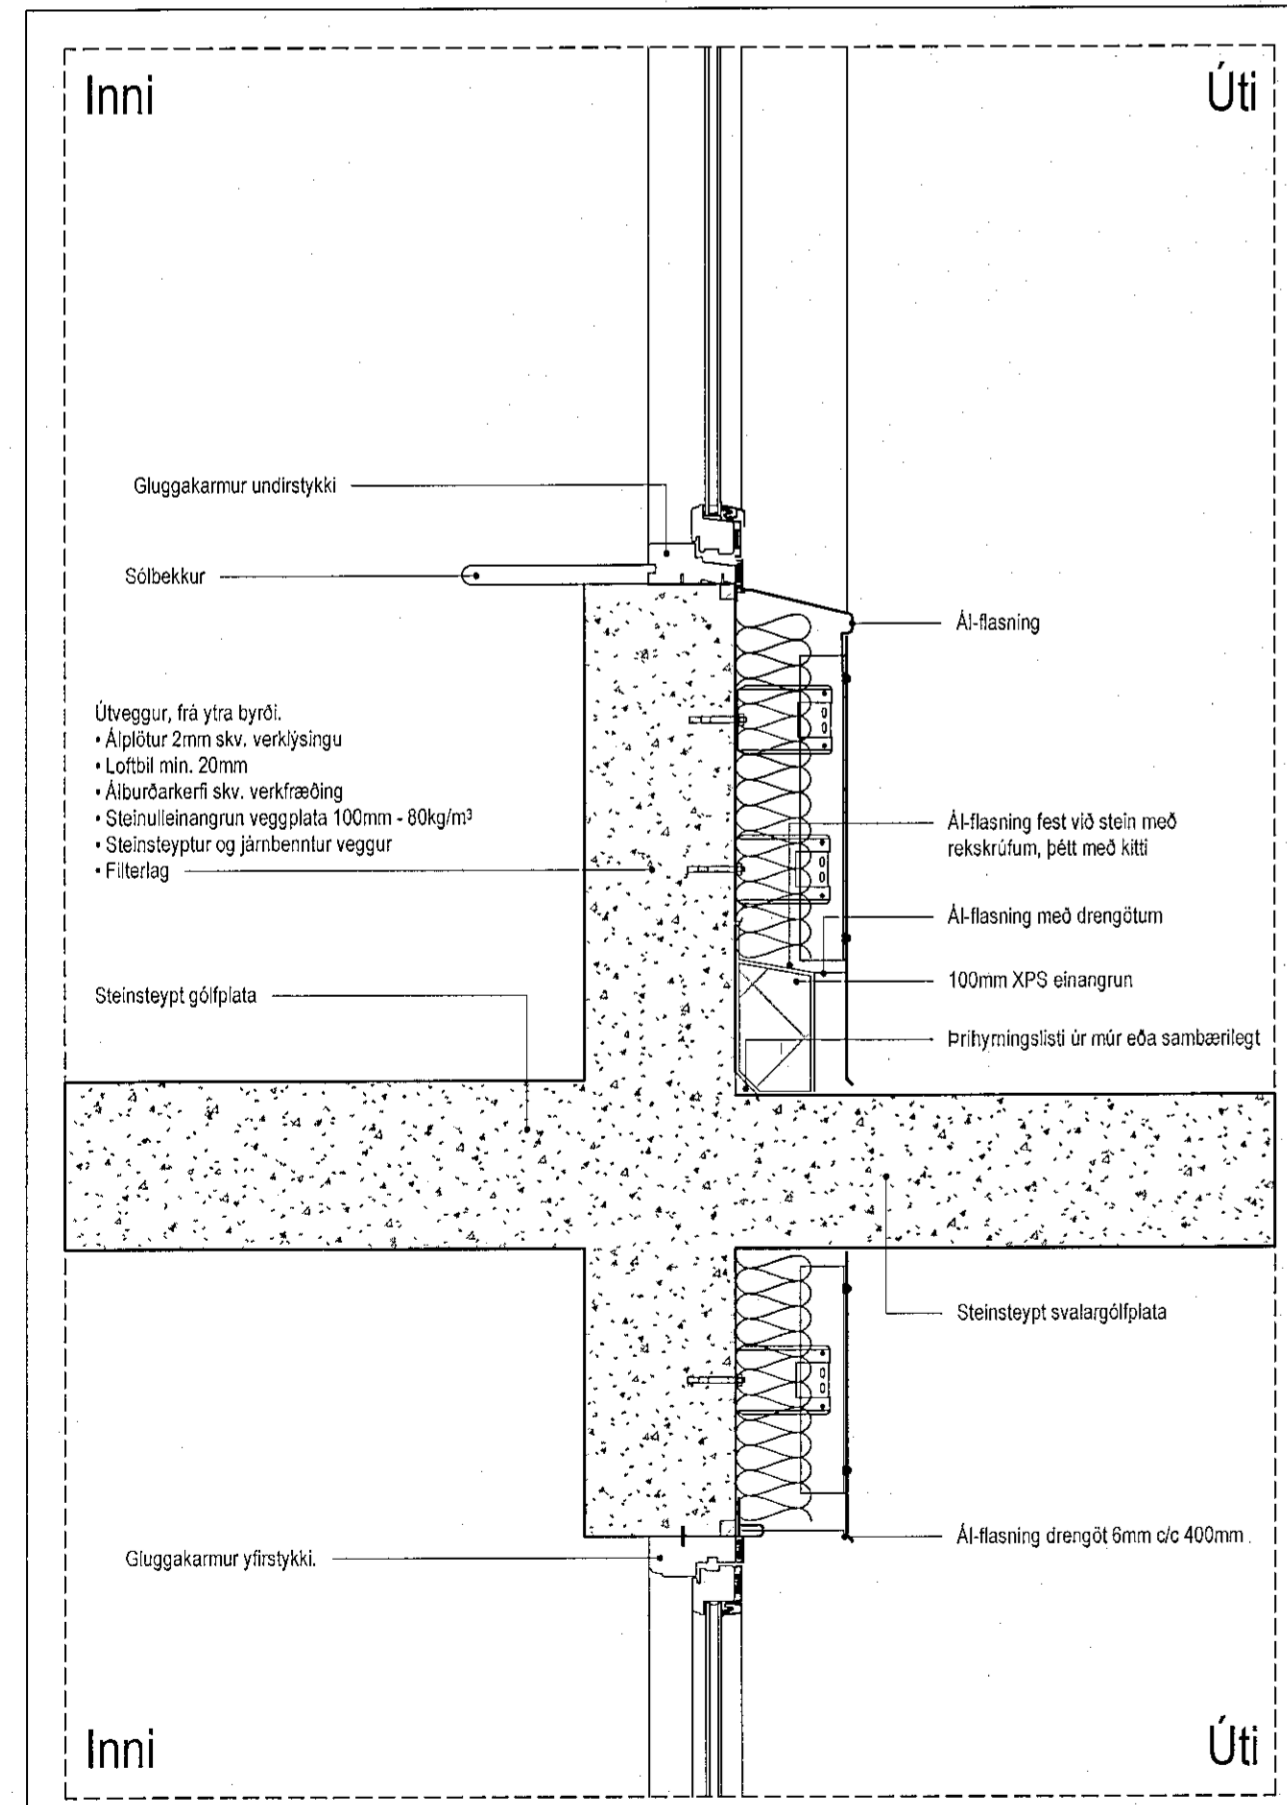


SU-Mhl.02. Deili 13
1 : 10

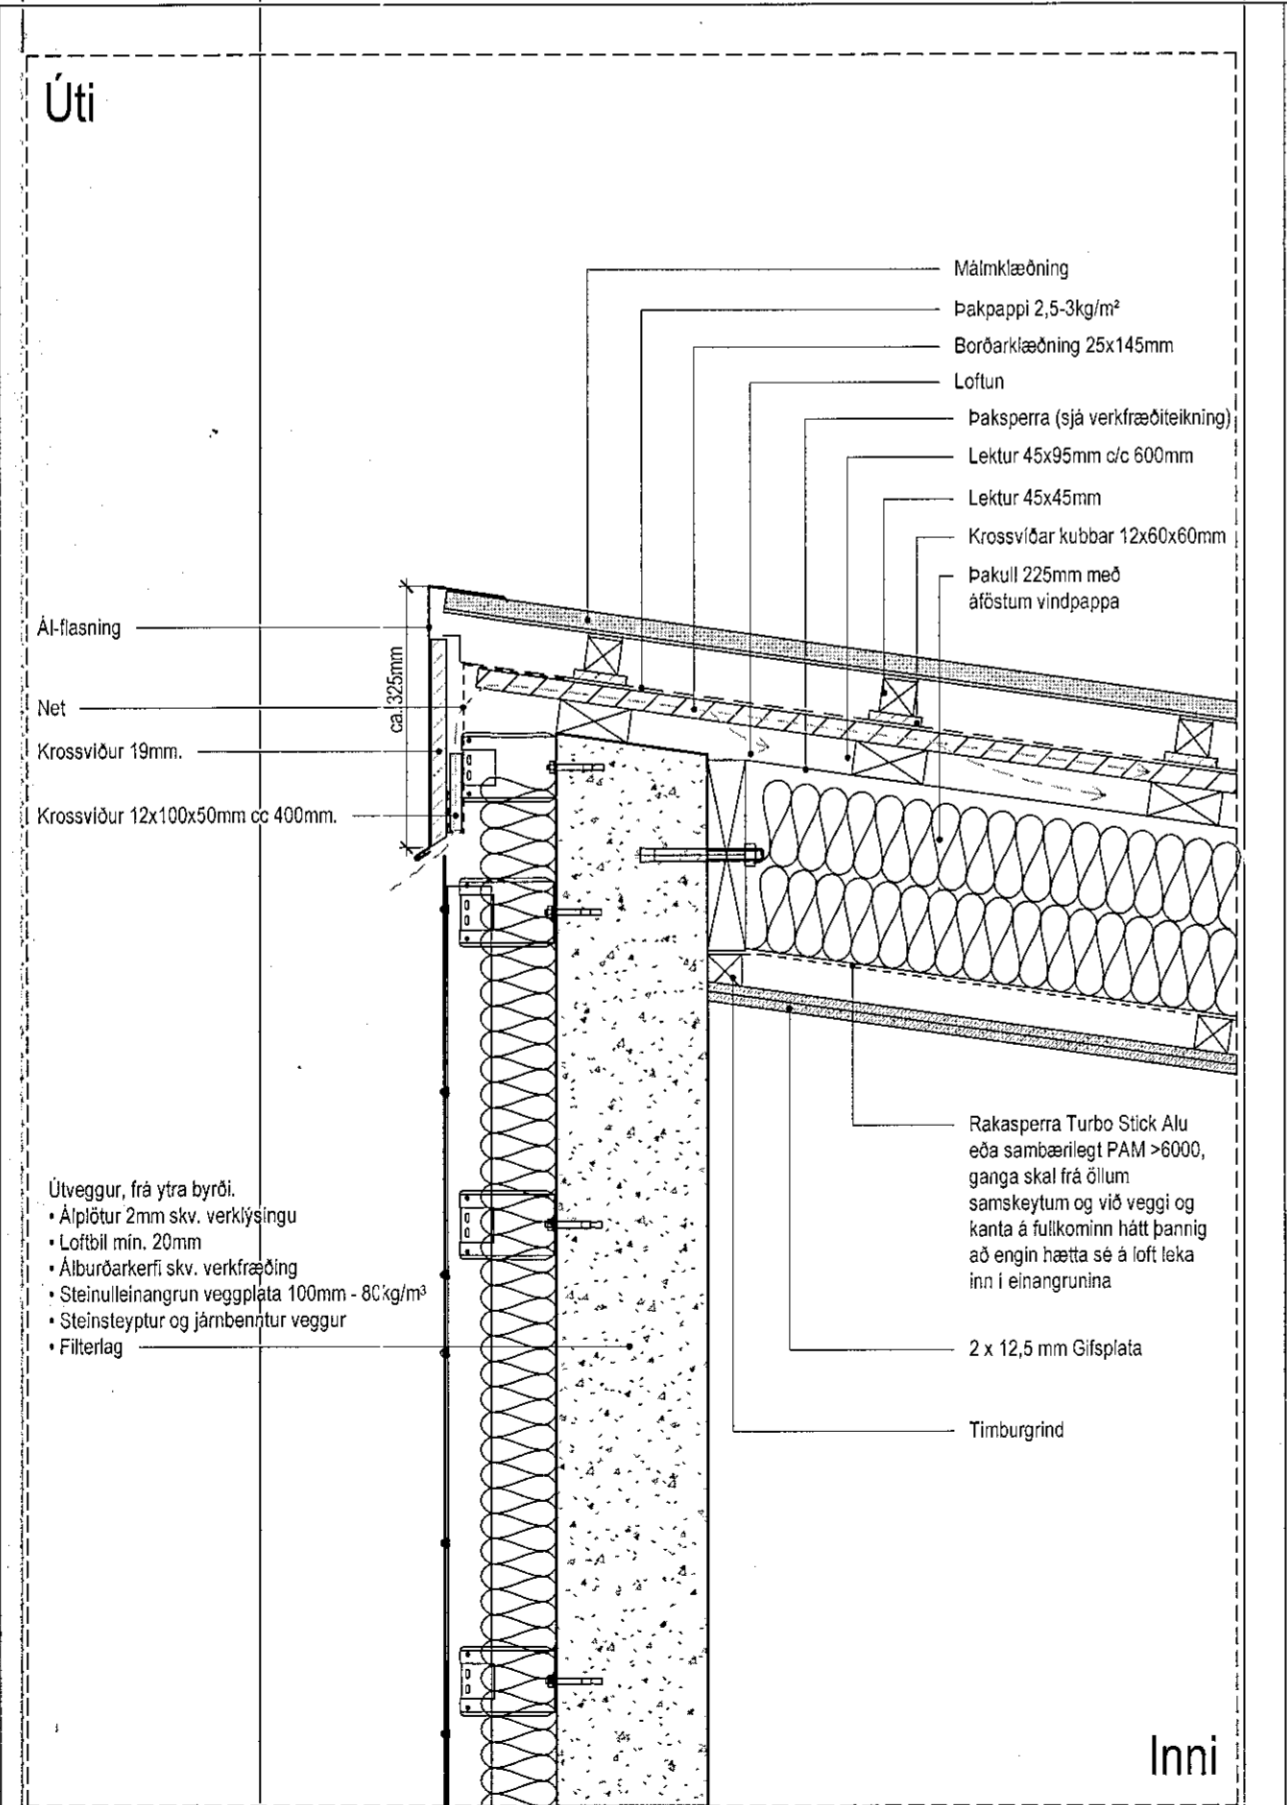


SU-Mhl.02. Deili 14
1 : 10

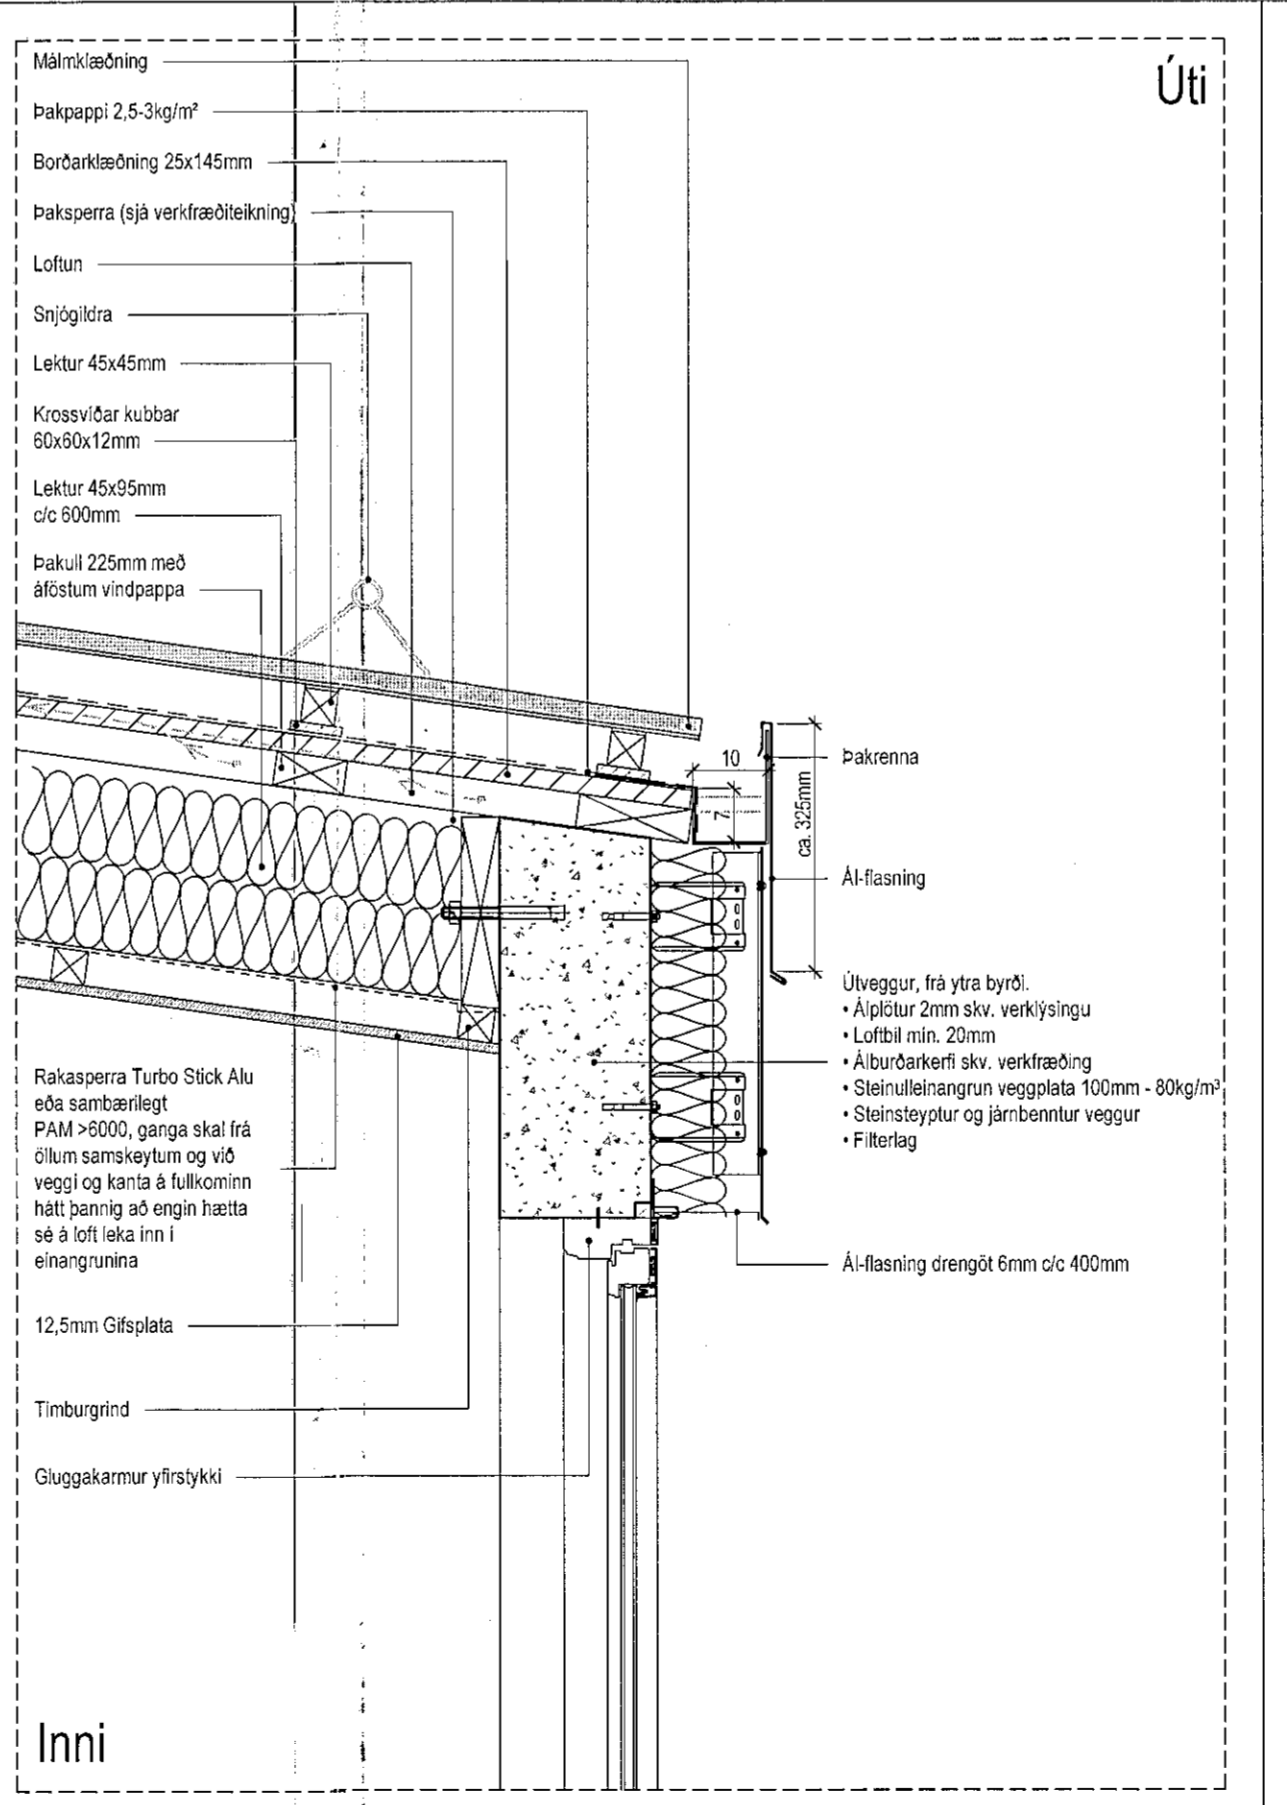

SU-Mhl.02. Deili 15
1 : 10

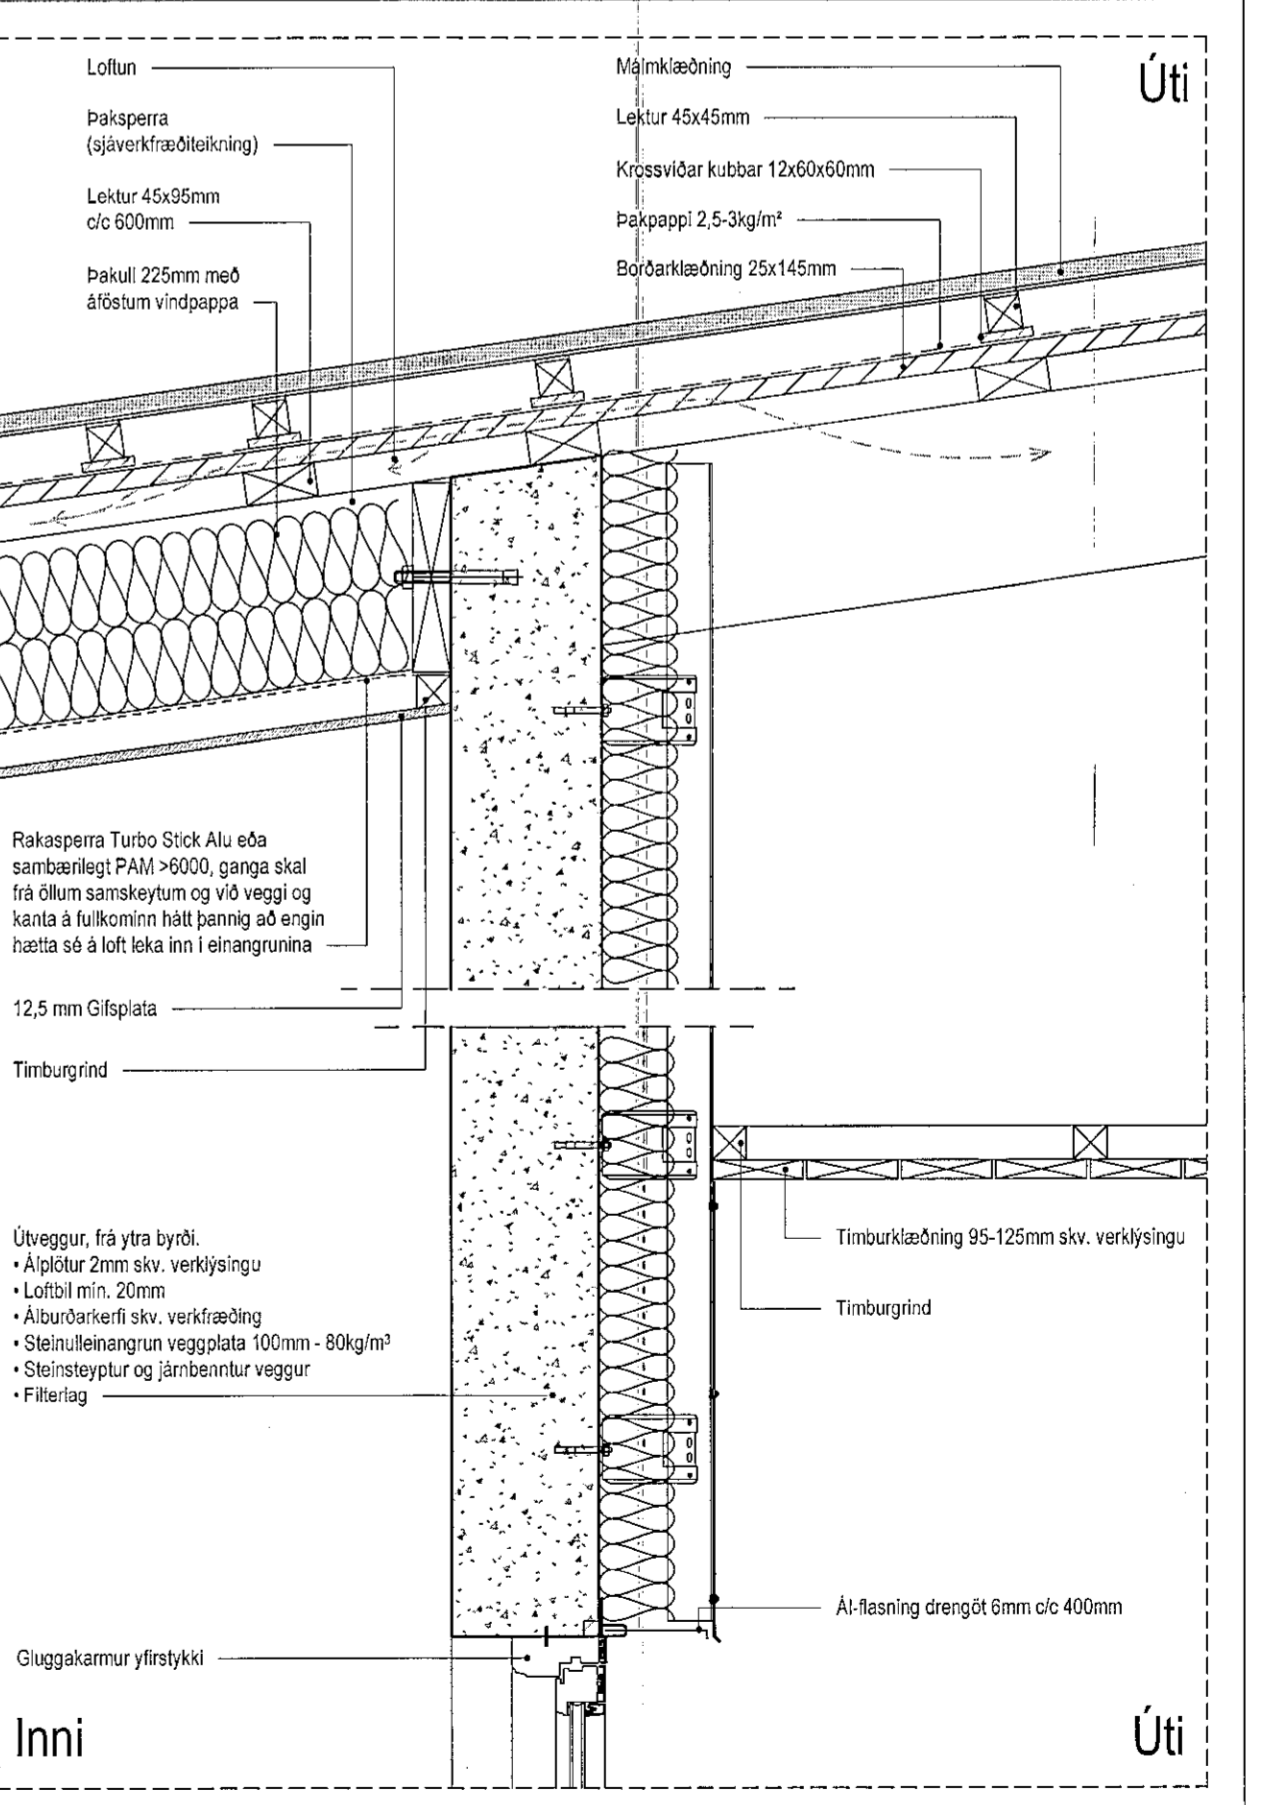

SU-Mhl.02. Deili 16
1 : 10

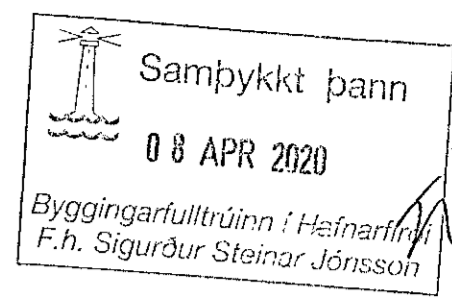

Tákn		
GN	= Gólfurfall	Brunatákn
BN	= Þakurfall	Vegir og hæðskil
SN	= Svarturfall	E80
LR	= Loftfásing	A-E80
VLR	= Vöðvörn loftfásing	A-E120
PK	= Þakassar	RE80
NL	= Neyðarlif	A-E120
BO	= Sjágunarp	RE120
R	= Rækslyngjar	A-RE120
HSL	= Handsökulæki	
ÚT	= Merkur útgangur	
HV	= Hliðsveta	
RR	= Rafmagnsveta	
UK	= Útkrani	
DS	= Dyrastíni	
eo	= Fyllifylli við byrgunarp	
eo	= Bronsalanga	
eo	= Síglæða	
eo	= Síglæða út	
eo	= Styrmslóð brunavörðunarkerfis	
eo	= Innetak	
eo	= Blástæði fyrir fataba	
		Harðir E30-CS E30-CS E80-CS
		Gluggar E30

Útg.	Dags.	Lýsing	Nafn
------	-------	--------	------

KRark Kristinn Ragnarsson arkitekt ehf.
Hilðasmári 19 - 2.hæð 201 Kópavogur, Ísland
Sími: 594.2255, Fax: 544.4225
Kt: 591298-3099, www.krark.is - krark@krark.is

Stuðlaskaró 9-15
Hafnarfjörður
Landnúmer: 214654 Staðgreinir: 1400-1-5660090
Fjöbýlishús
Deili 9-16
Sérupdrættir

Hönnun: MS RCM	Verkunúmer: 16088IF
Verkefnastjórn: RCM	Mælikvarði:
Teiknað: MS.RAA	Dagsetning: 11.03.2019
Yfirfarið: LPM.MGR	Blá: Útgáfa:

Samþykkt:
Kristinn Ragnarsson Kt. 120944.2669 A502

Skýr: 13.3.2020 14:11:08