


Sneiðing B Vinnut. - 14 1 : 50

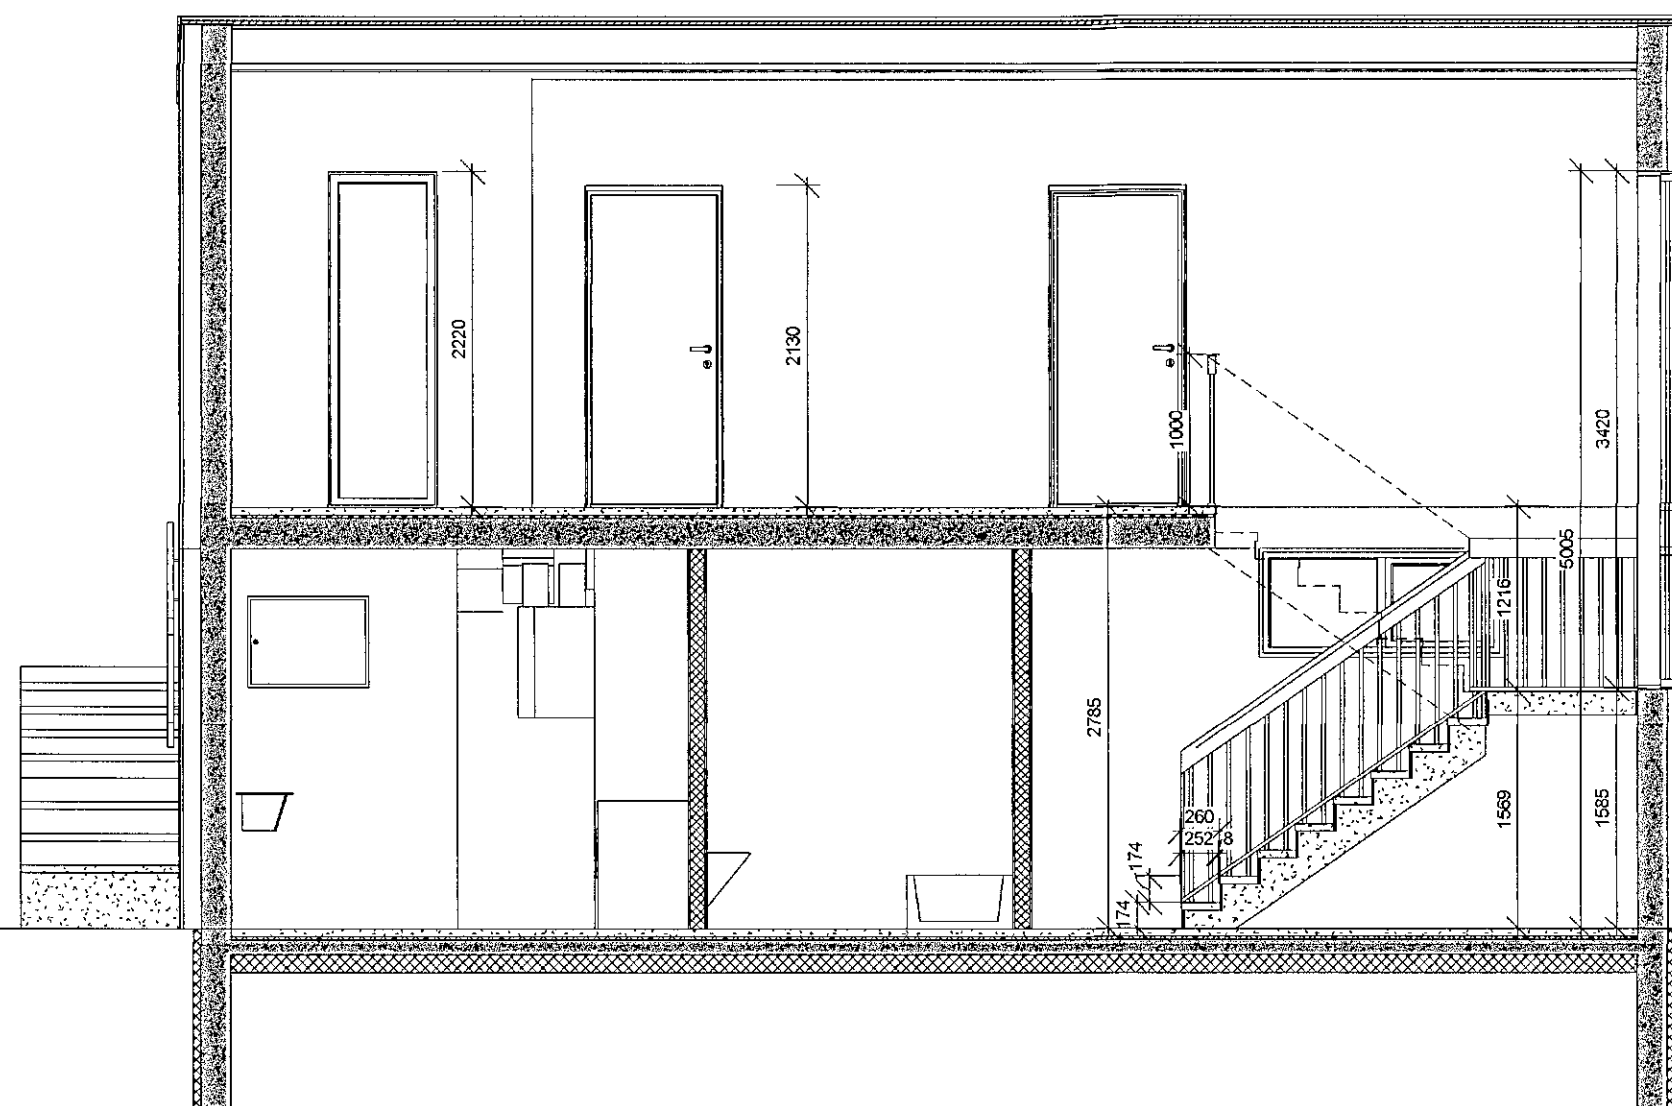

Sneiðing B Vinnut. - 16 1 : 50

Samþykkt þann
22 APR 2020
Byggingarfulltrúinn í Hafnarvíði
F.h. Sigurður Steinar Jónsson

BREYTINGAR:
NR. DAGS Sign BREYTING

NR.	DAGS	Sign	BREYTING

K.J. ARK slf. 650319-0360
Tel. 899 3234
Tel. 897 0375
E-mai. jon@kjarknunn.is

HÖNNUN - SKIPULAG - RÁÐGJÖF

Kjartan Rafnson Fi/DSA 270365-3539
Jón Magnús Halldórsson Byggingafr. BTH 091162-3509

S.p. *[Signature]*

Verk
Tinnuskarð 14-16

Teikning
Sneiðing B vinnut.

Kvarði

1 : 50

Dags.
30.03.2020
Teiknað af
jmh

TEIKNING NR.

A112