

Sneiðing D vinnut. 1 : 50

Aluzink þáruklæðning  
Brunapólin T þakdúkur  
Lektur og borðaklæðning  
Óndunarbíl 25mm  
3x40mm Óndunarrör pr. sperrubíl

Álffasning

BREYTINGAR:  
NR DAGS Sign BREYTING

NR	DAGS	Sign	BREYTING

K.J. ARK slf. 650319-0360

Tel. 899 3234  
Tel. 897 0375  
E-mai. jon@kjhonnun.is

HÖNNUN - SKIPULAG - RÁÐGJÖF

Kjartan Rafnson Fi/DSA 270365-3539  
Jón Magnús Halldórsson Byggingafr. BTH 091162-3509

S.p. *Jón Magnús Halldórsson*

Verk Tinnuskarð 14-16

Teikning Sneiðing D og þakdeilar vinnut.

Kvarði

As indicated



Dags. 30.03.2020

Teiknað af


jmh

TEIKNING NR.


A114

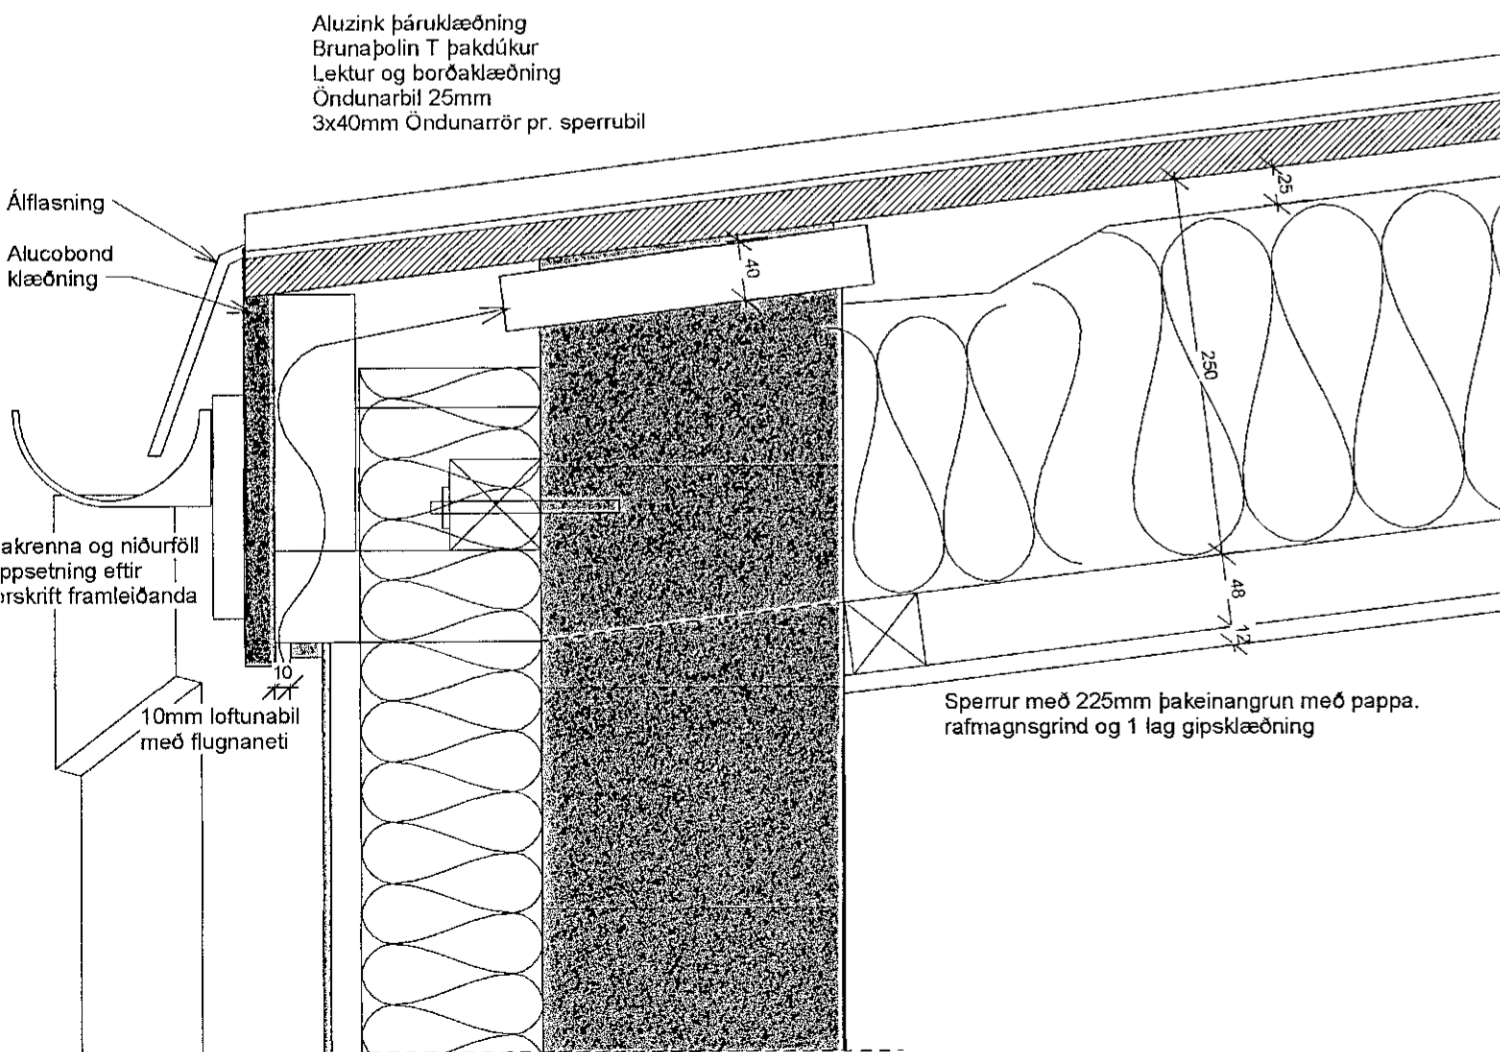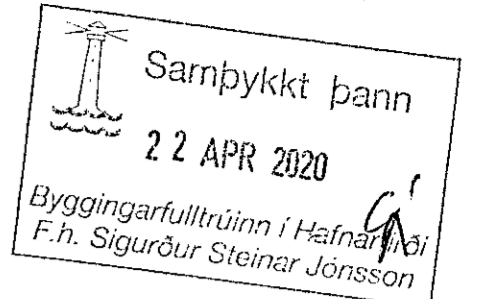

Þakdeilir neðri 1 : 5

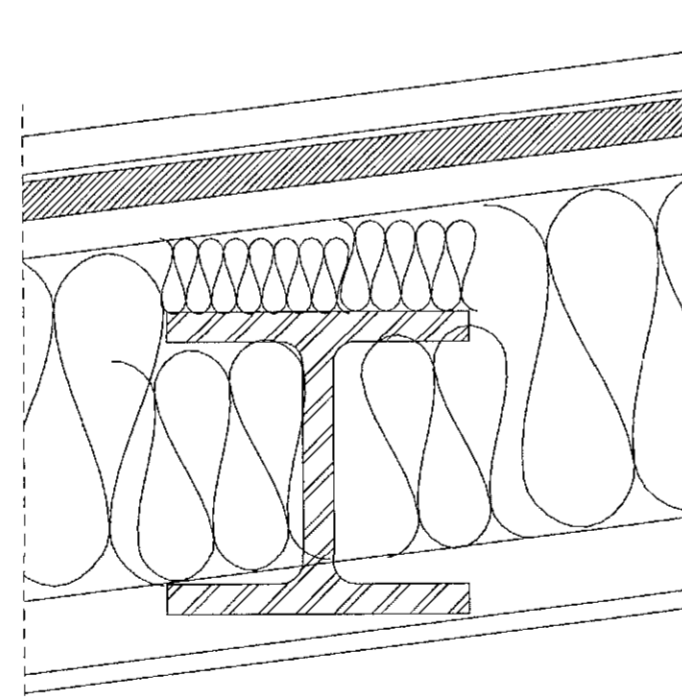

Þakdeilir við stálbita 1 : 5

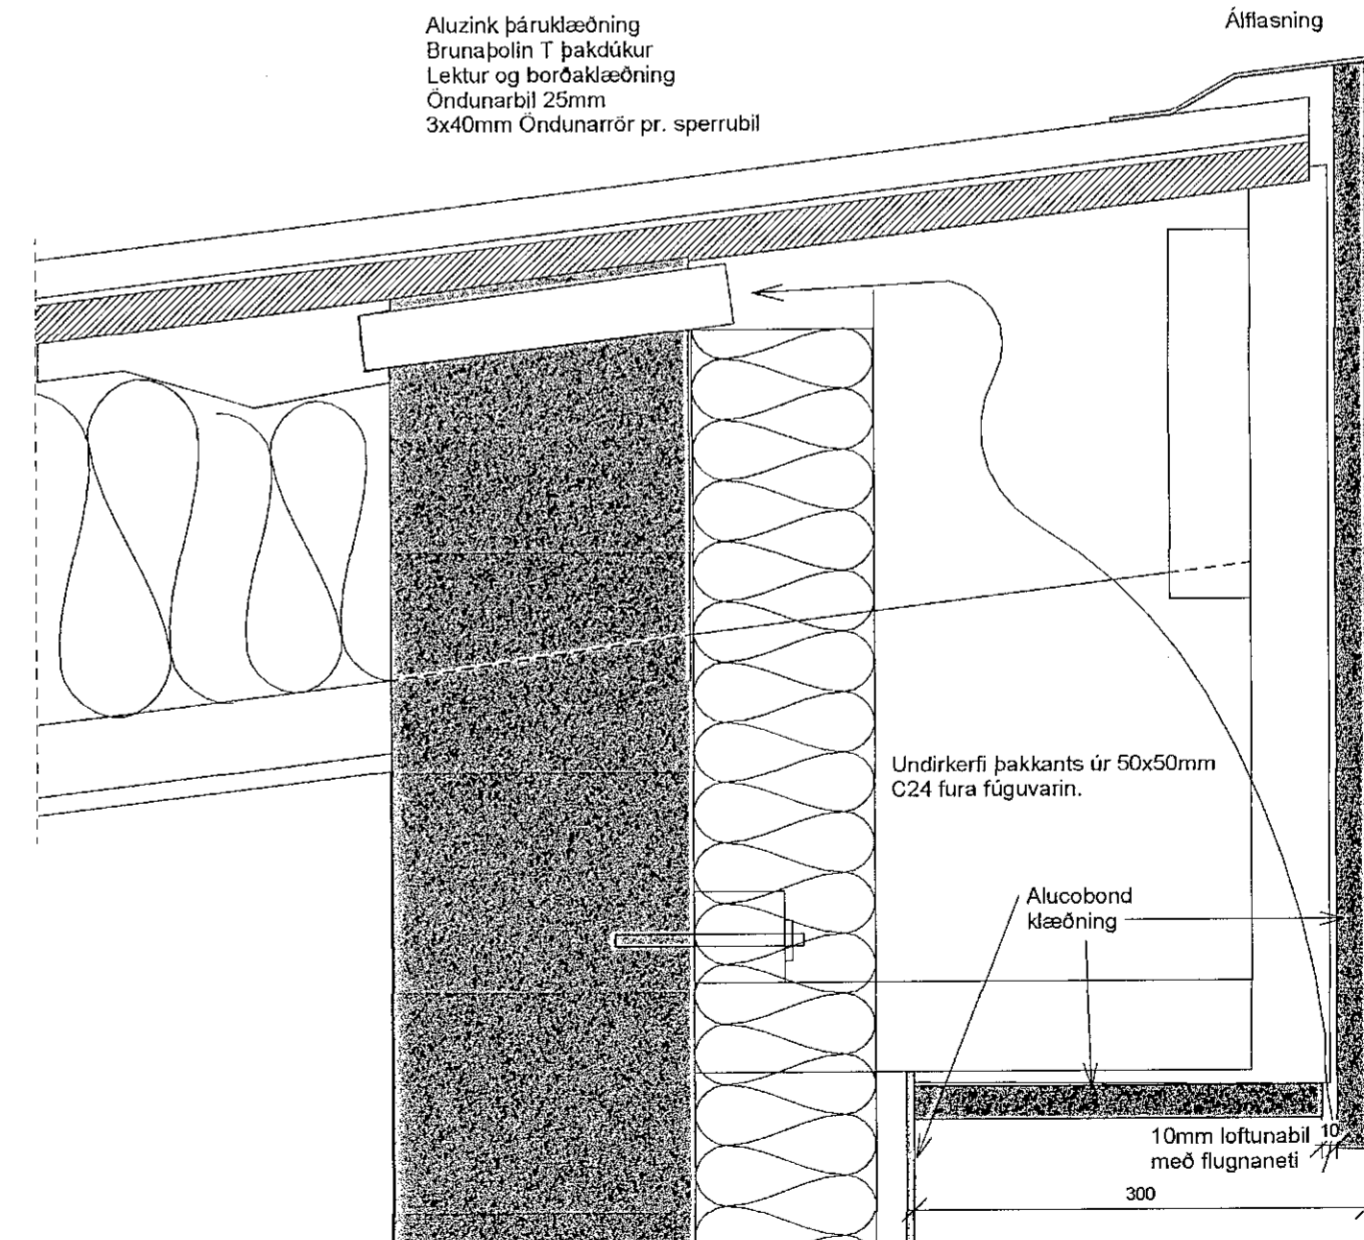

Þakdeilir efri 1 : 5