



D2

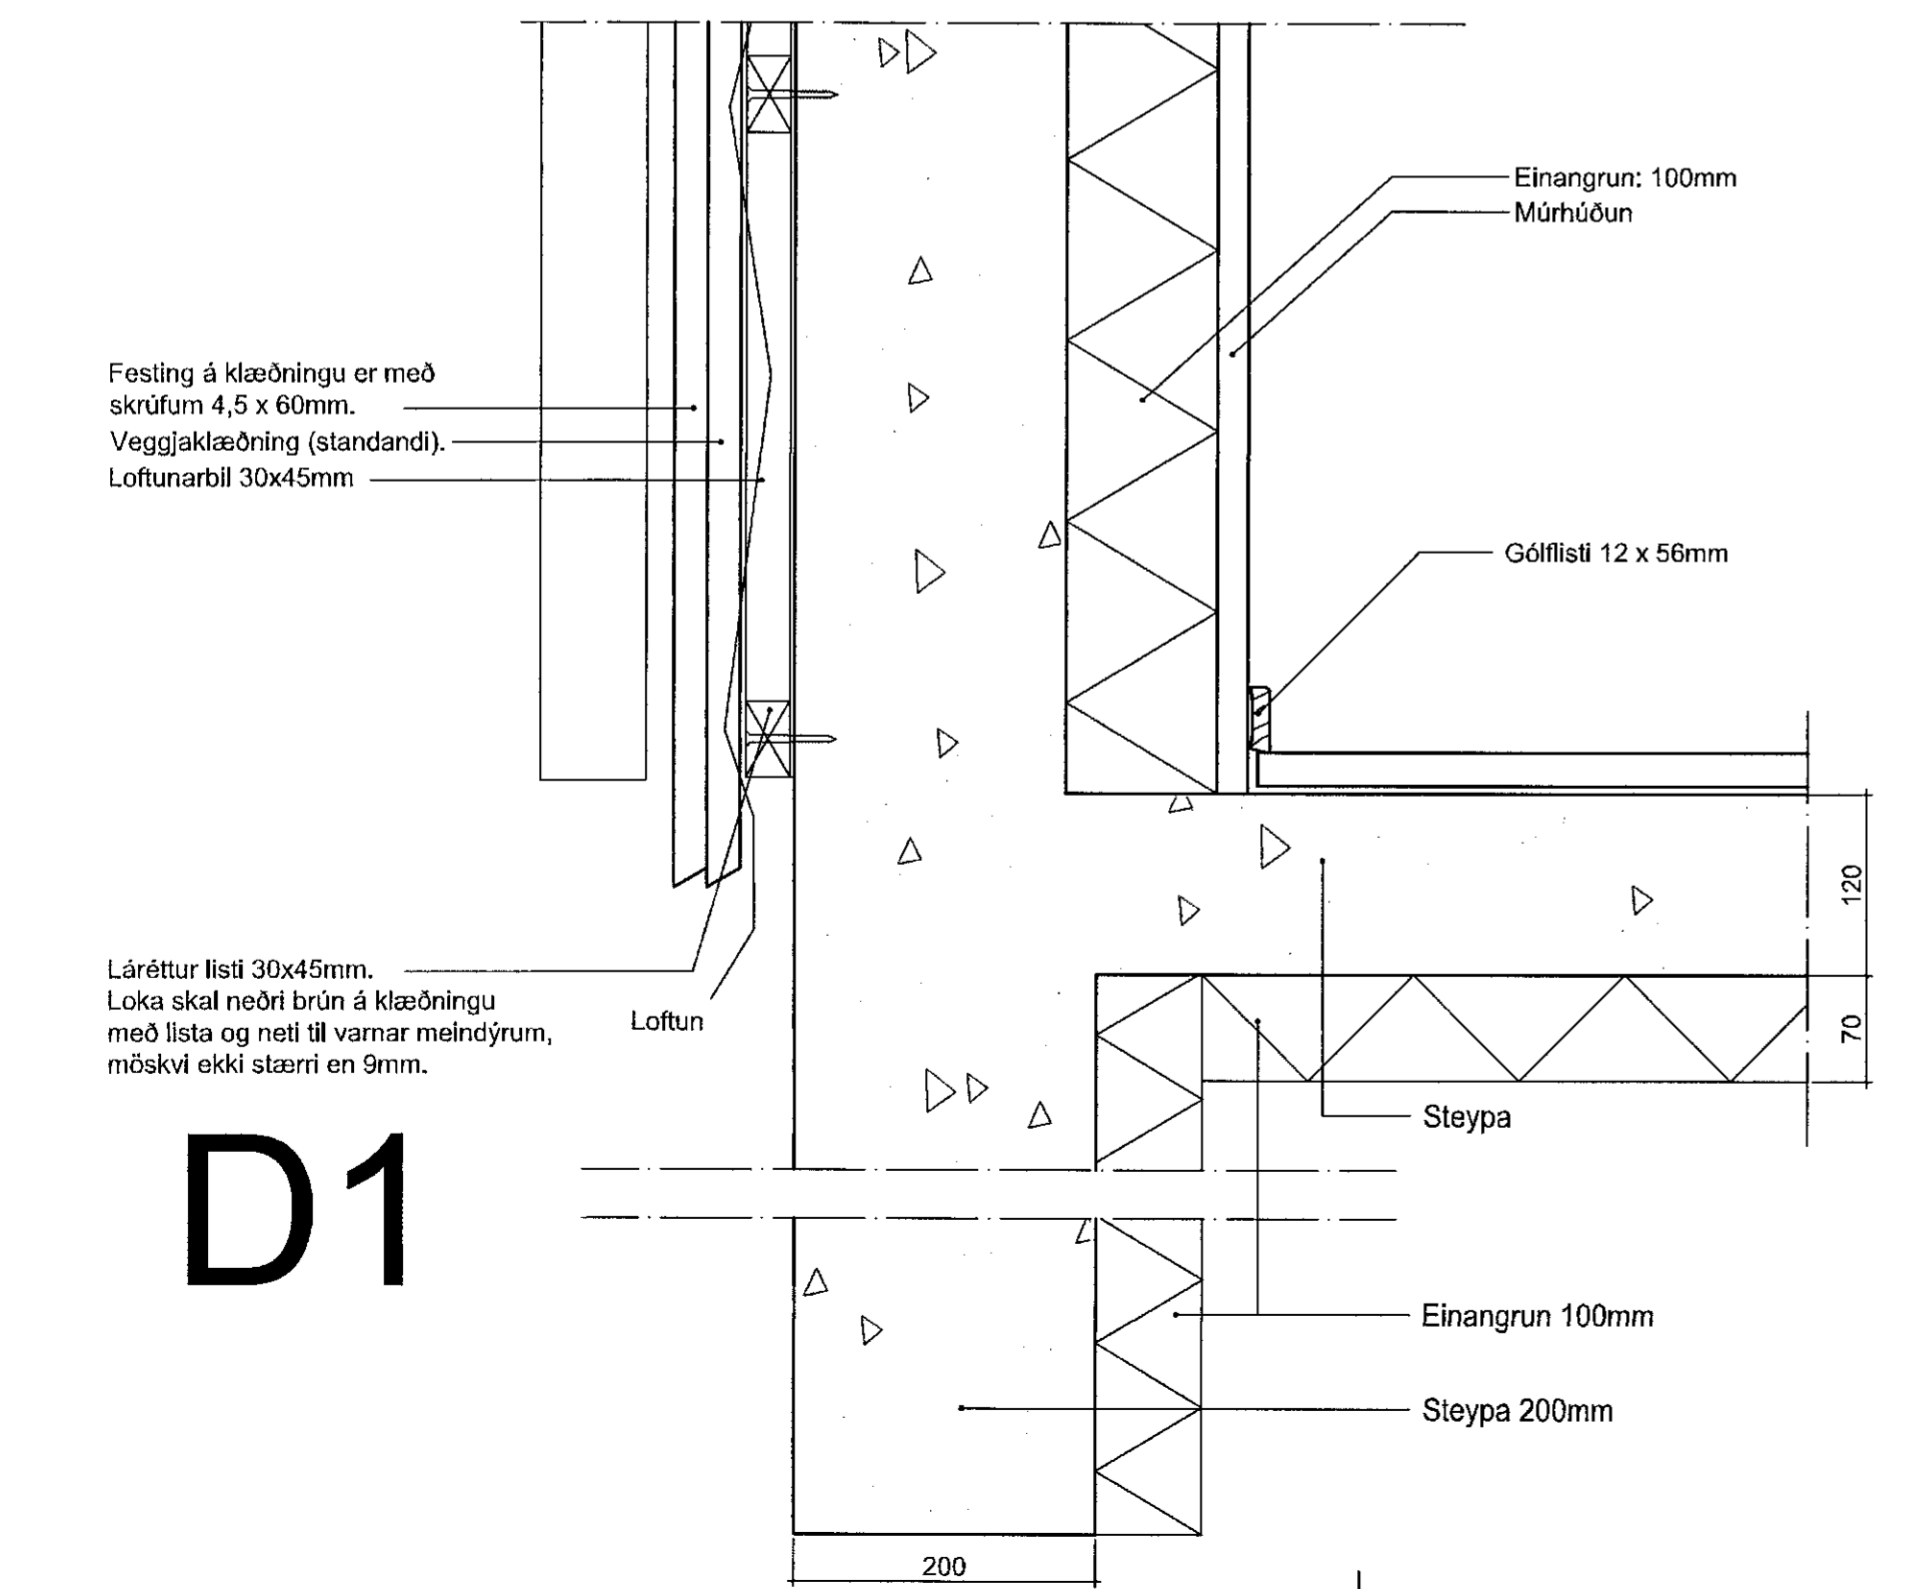

D1

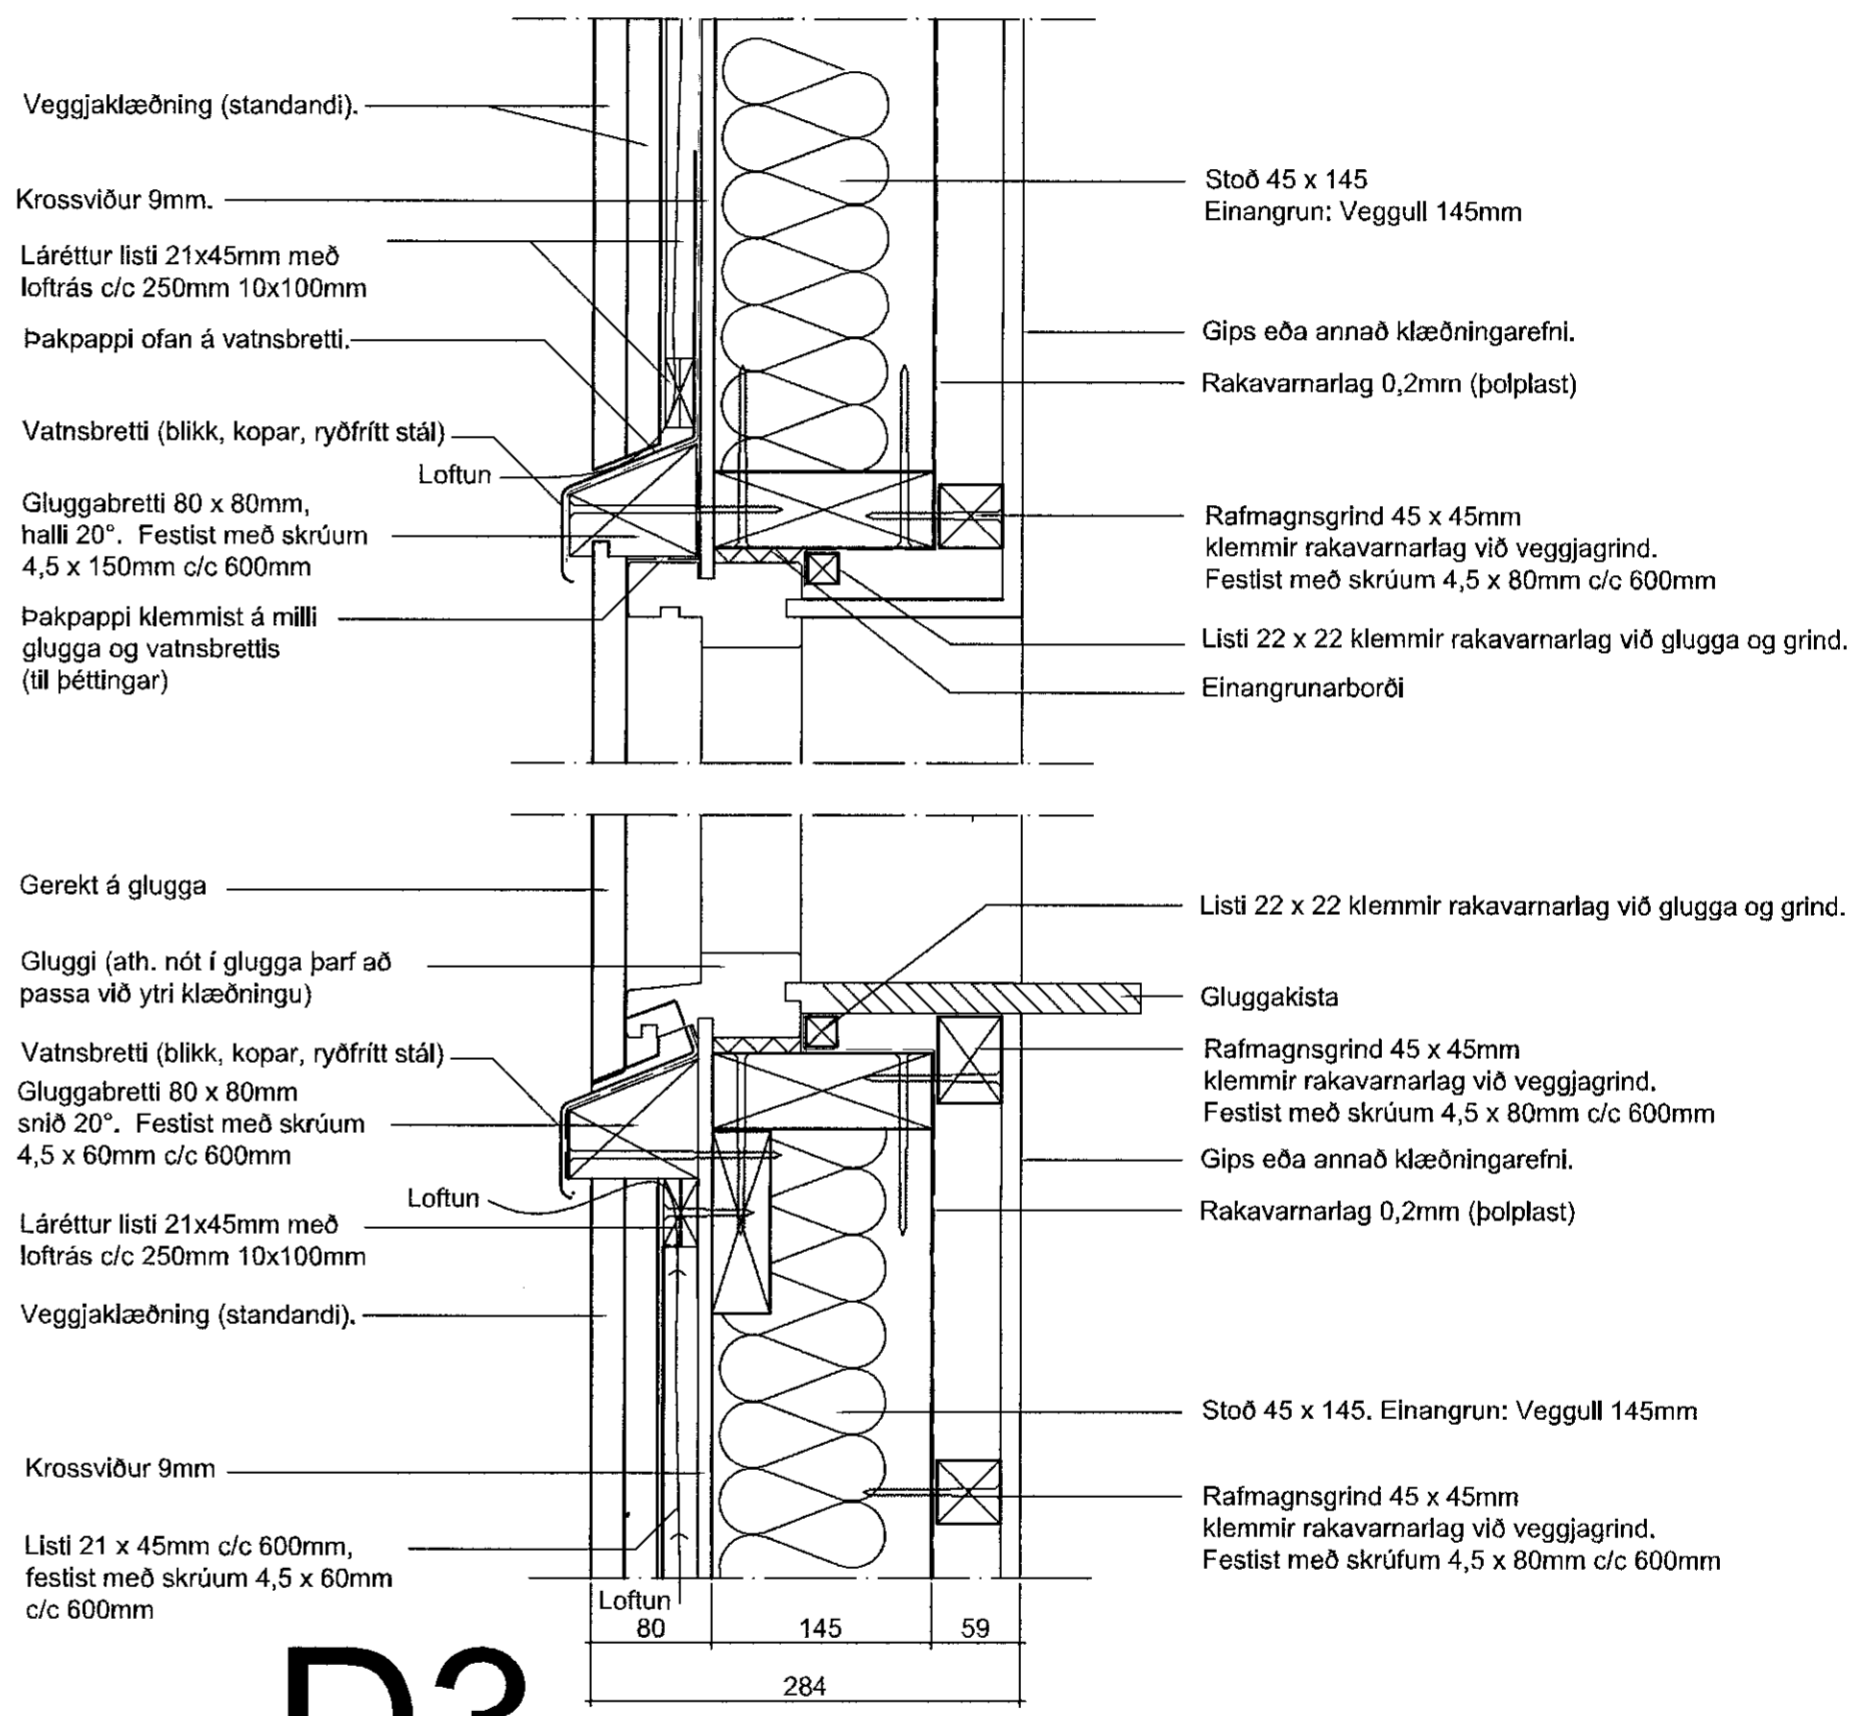

D3

Strandgata 73b
Hafnarfjörður
Deili

Hannað / teiknað : ff Verknúmer : 1921
Mælikvarði : Dagsetning : 16.04.2020

Teikn.nr. 401

Aðalhönnuður : Friðrik Friðriksson arkitekt Faí, Kt: 211256-4519

Studio F - arkitektar
Kelduhvammur 6, 220 Hafnarfjörður
Kt: 430707-1670 S: 571 0202 / 864 9610 Netf: studiof@istandia.is