

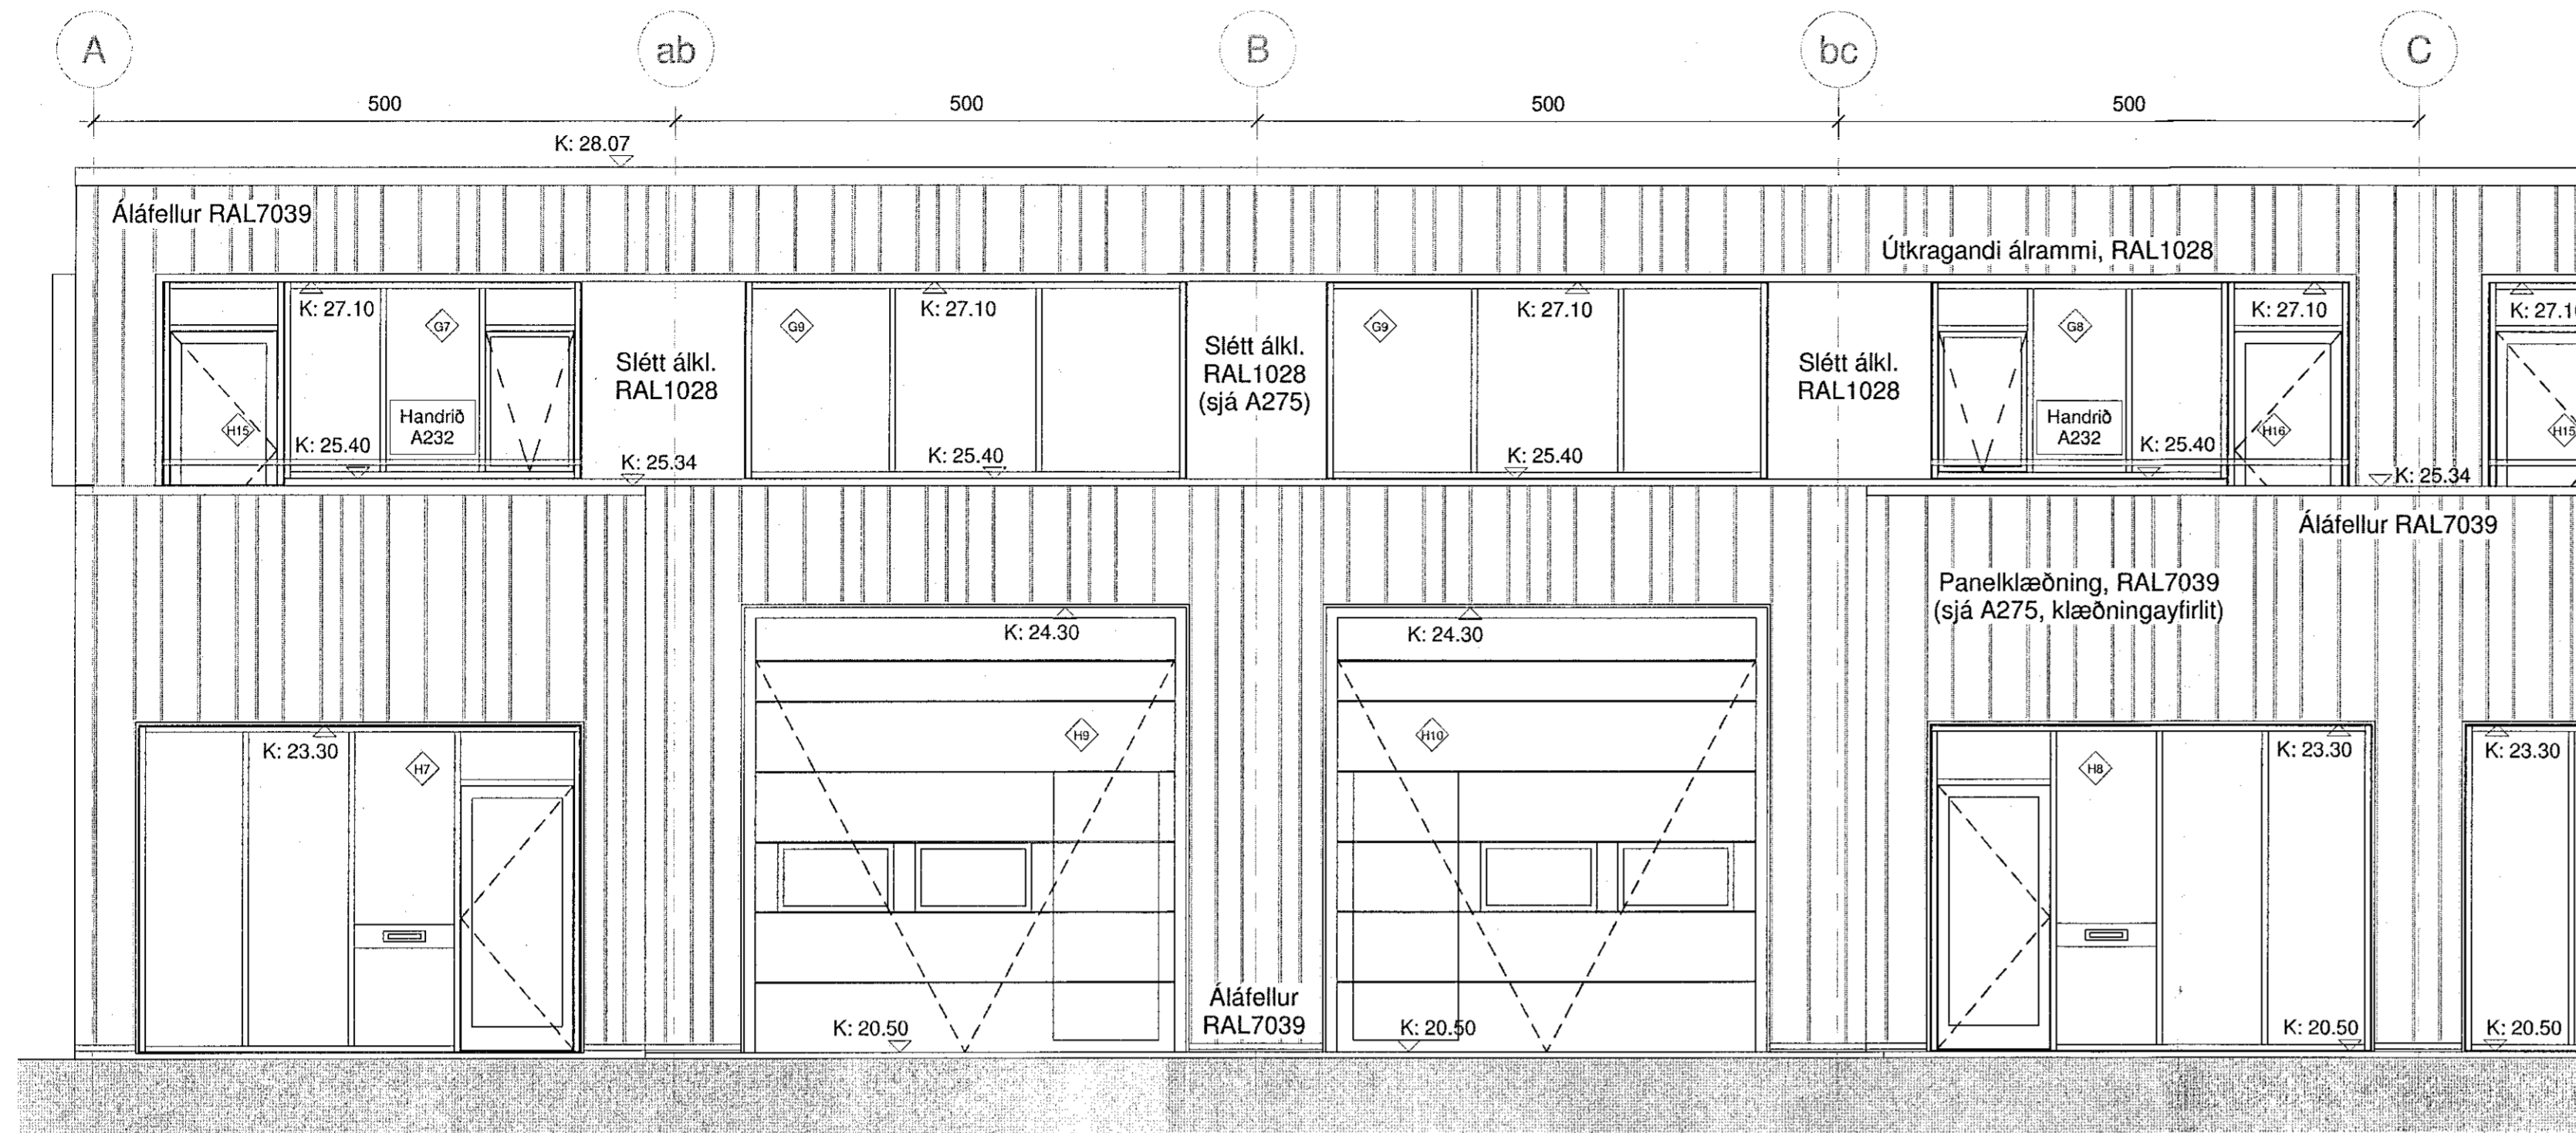


Samþykkt þann
19 MAY 2020
Byggingarfulltrúinn í Hafnarf. n. Steinarður Steinarsson

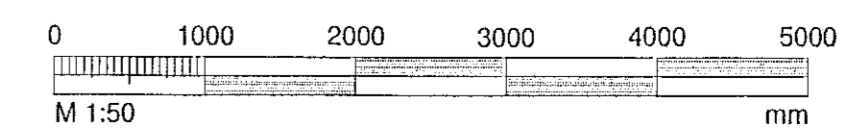

SUÐUR 1-50 v
1 : 50

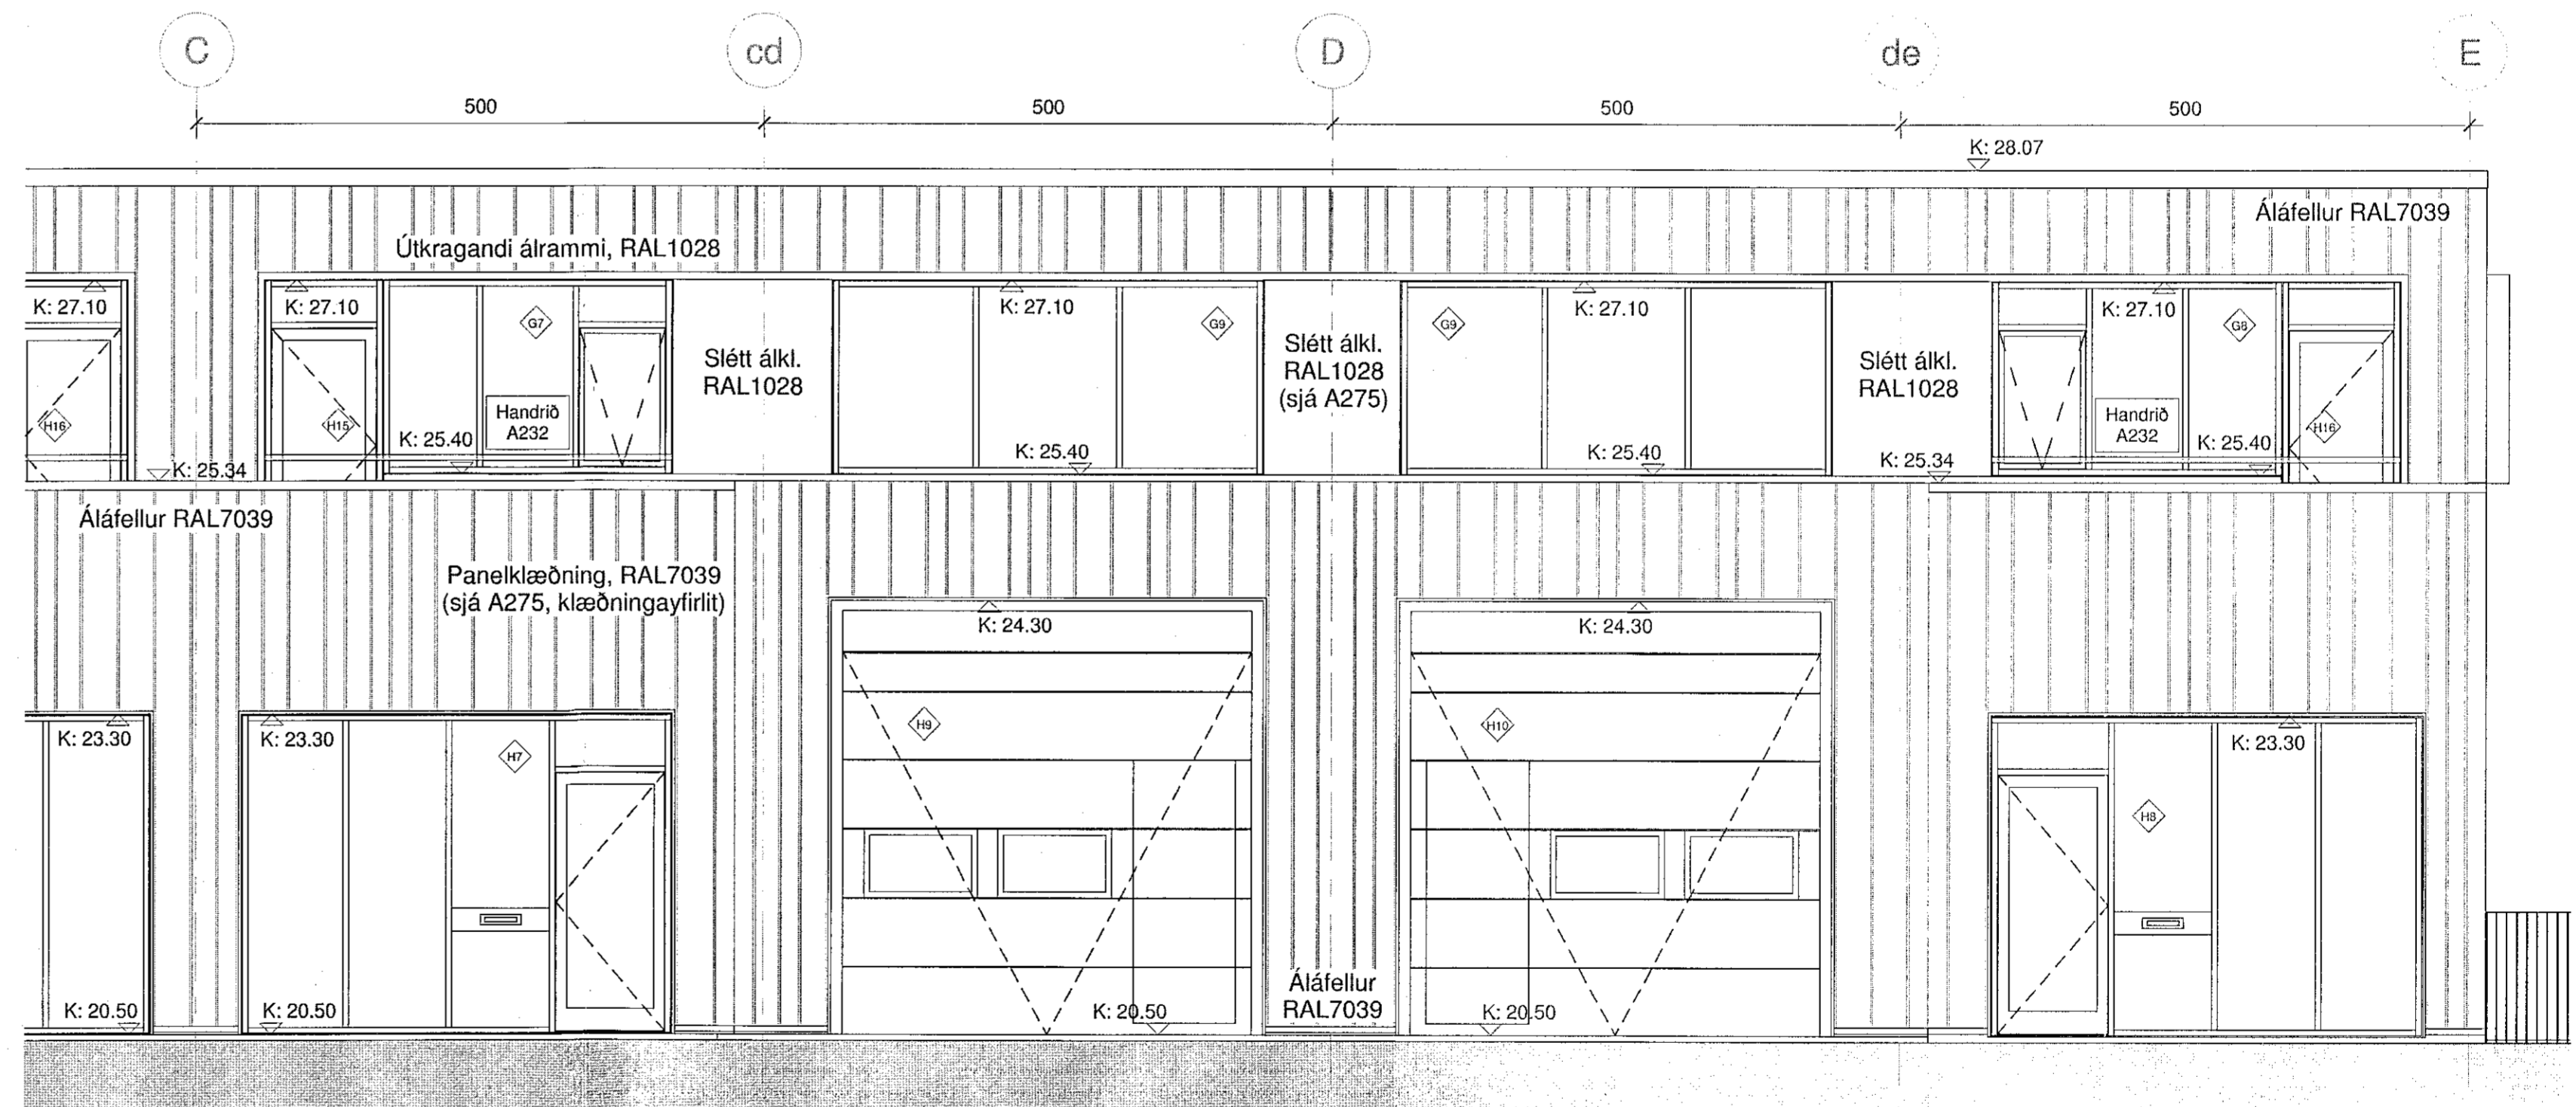

BREYTT			
HEITI VERKS:			
HVALEYRARBRAUT 39			
220 HAFNARFJÖRDUR			
HEITI TEKNIINGAR:			
VINNUTEKNIINGAR			
ÚTLIT SUÐUR			
DAGS:	2020.02.02	FRAMM:	JL_KÁ
VERKNI:	1696	MYND:	1:50
JANÓR EMB. LÍDAL		ARKITEKTAR EHF.	
DALVEGI 18		A272	