
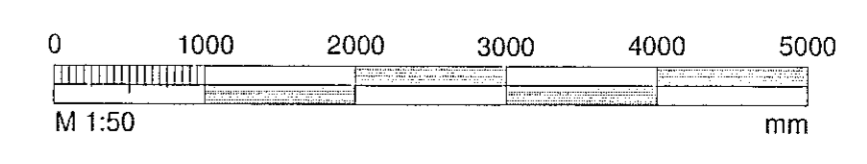
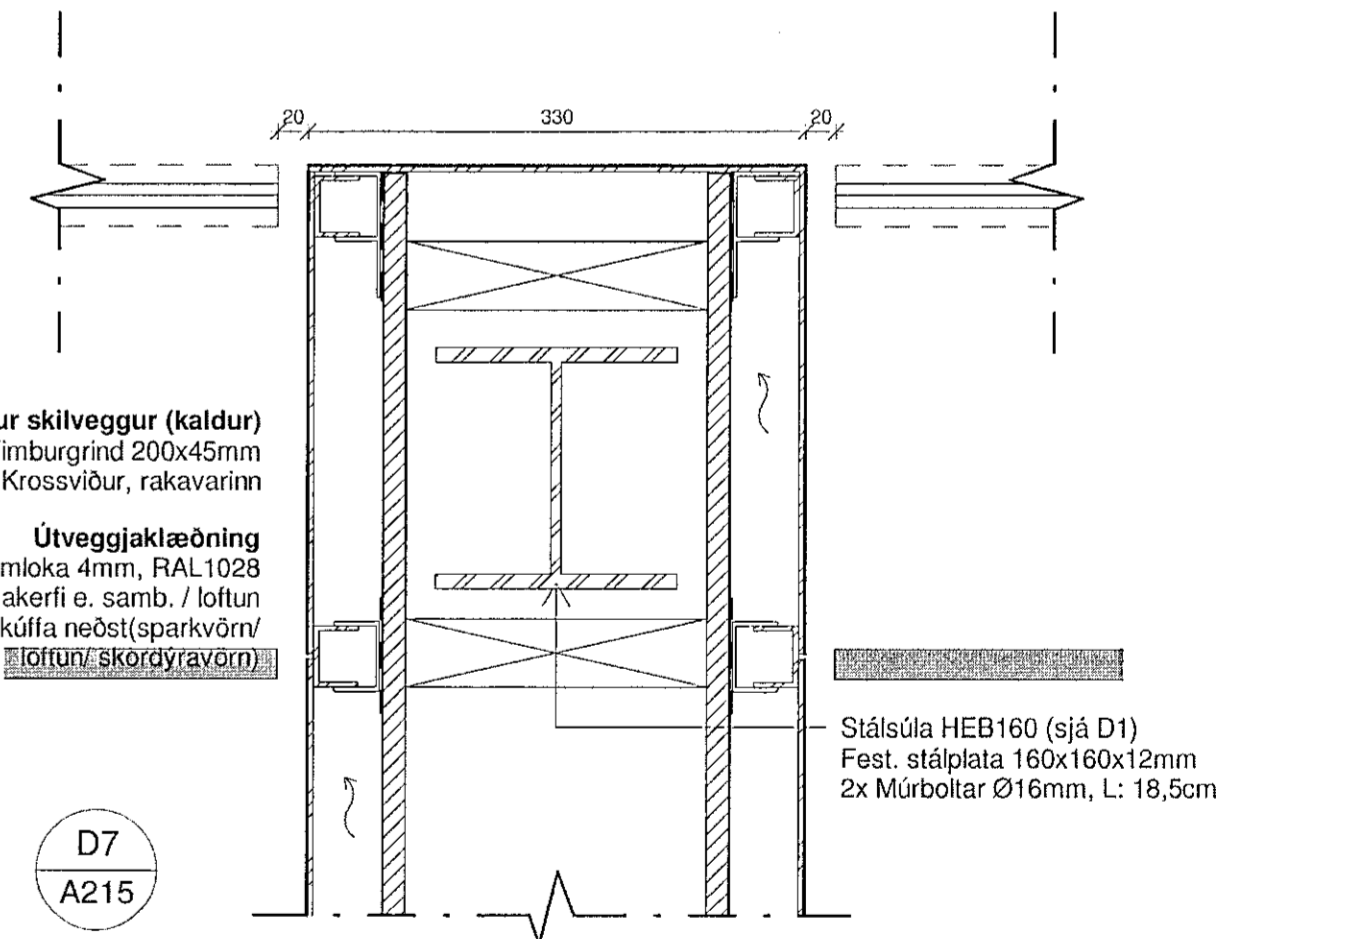
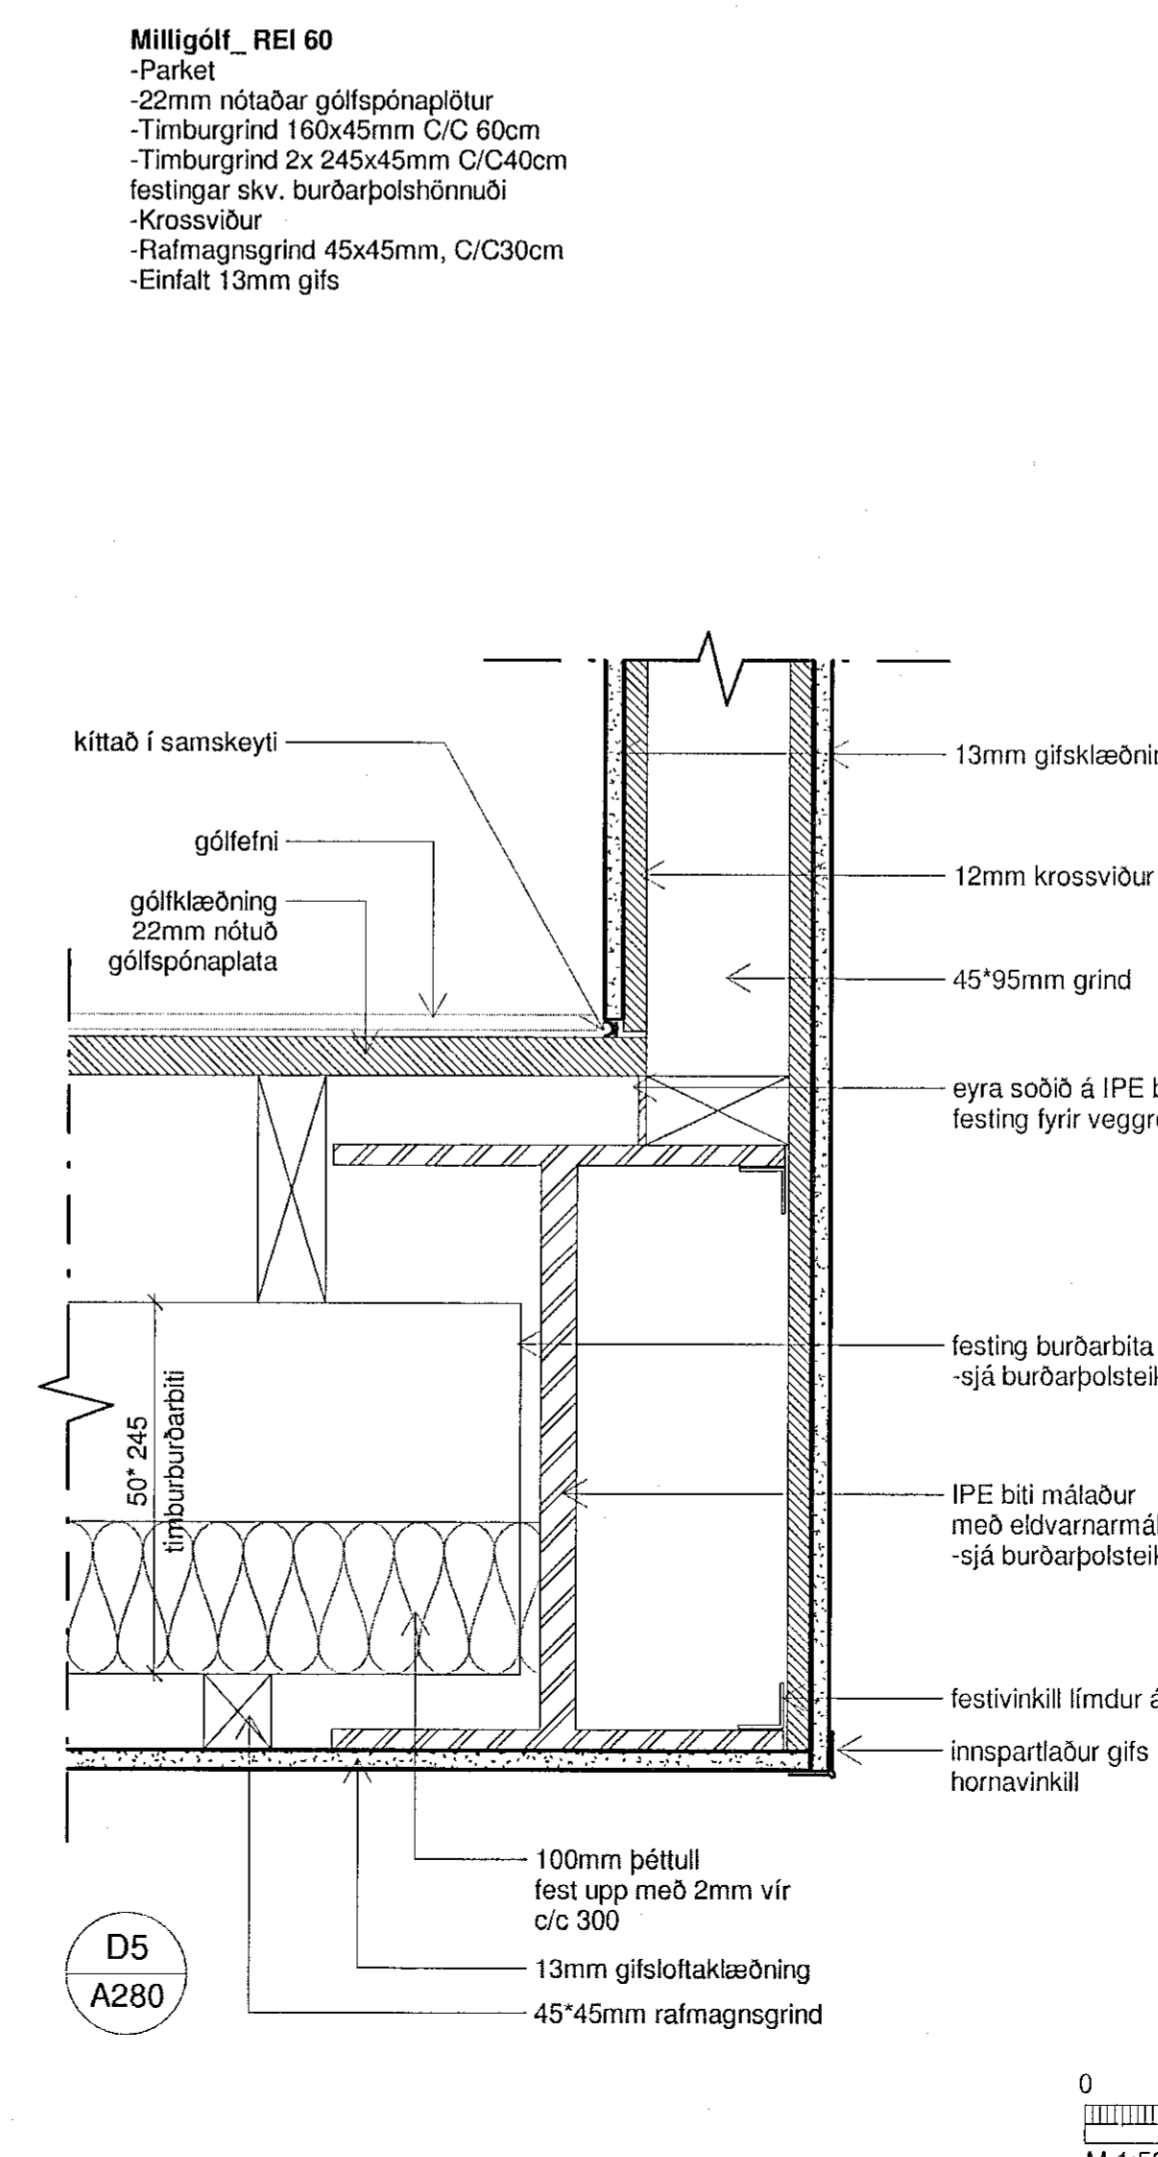
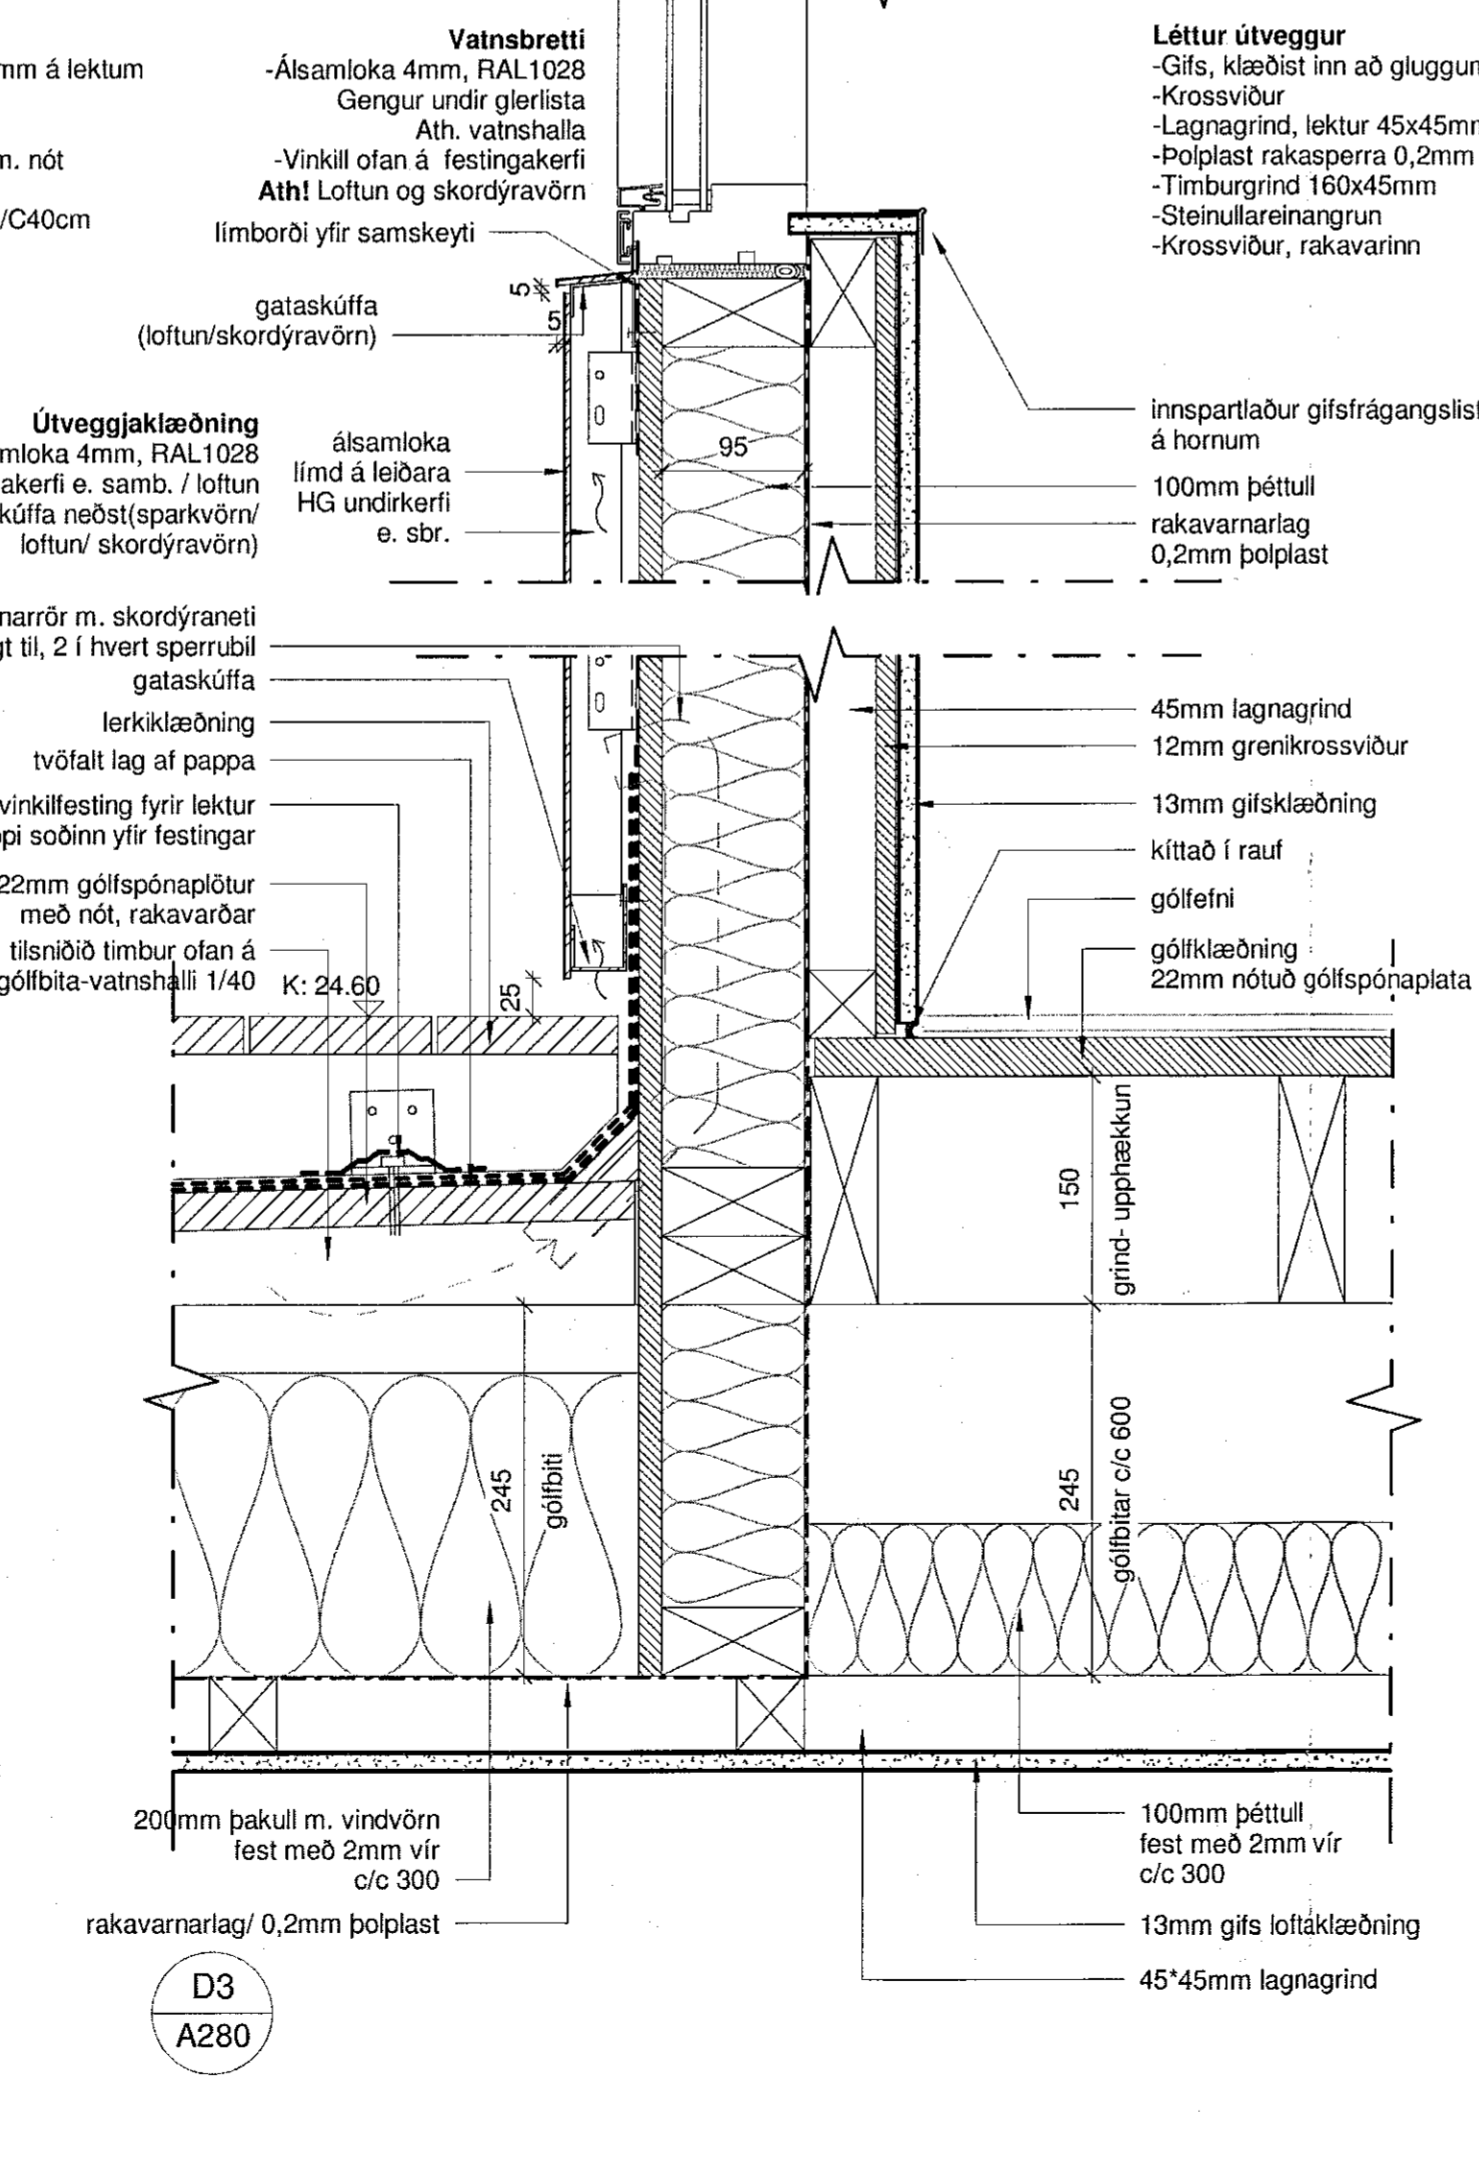
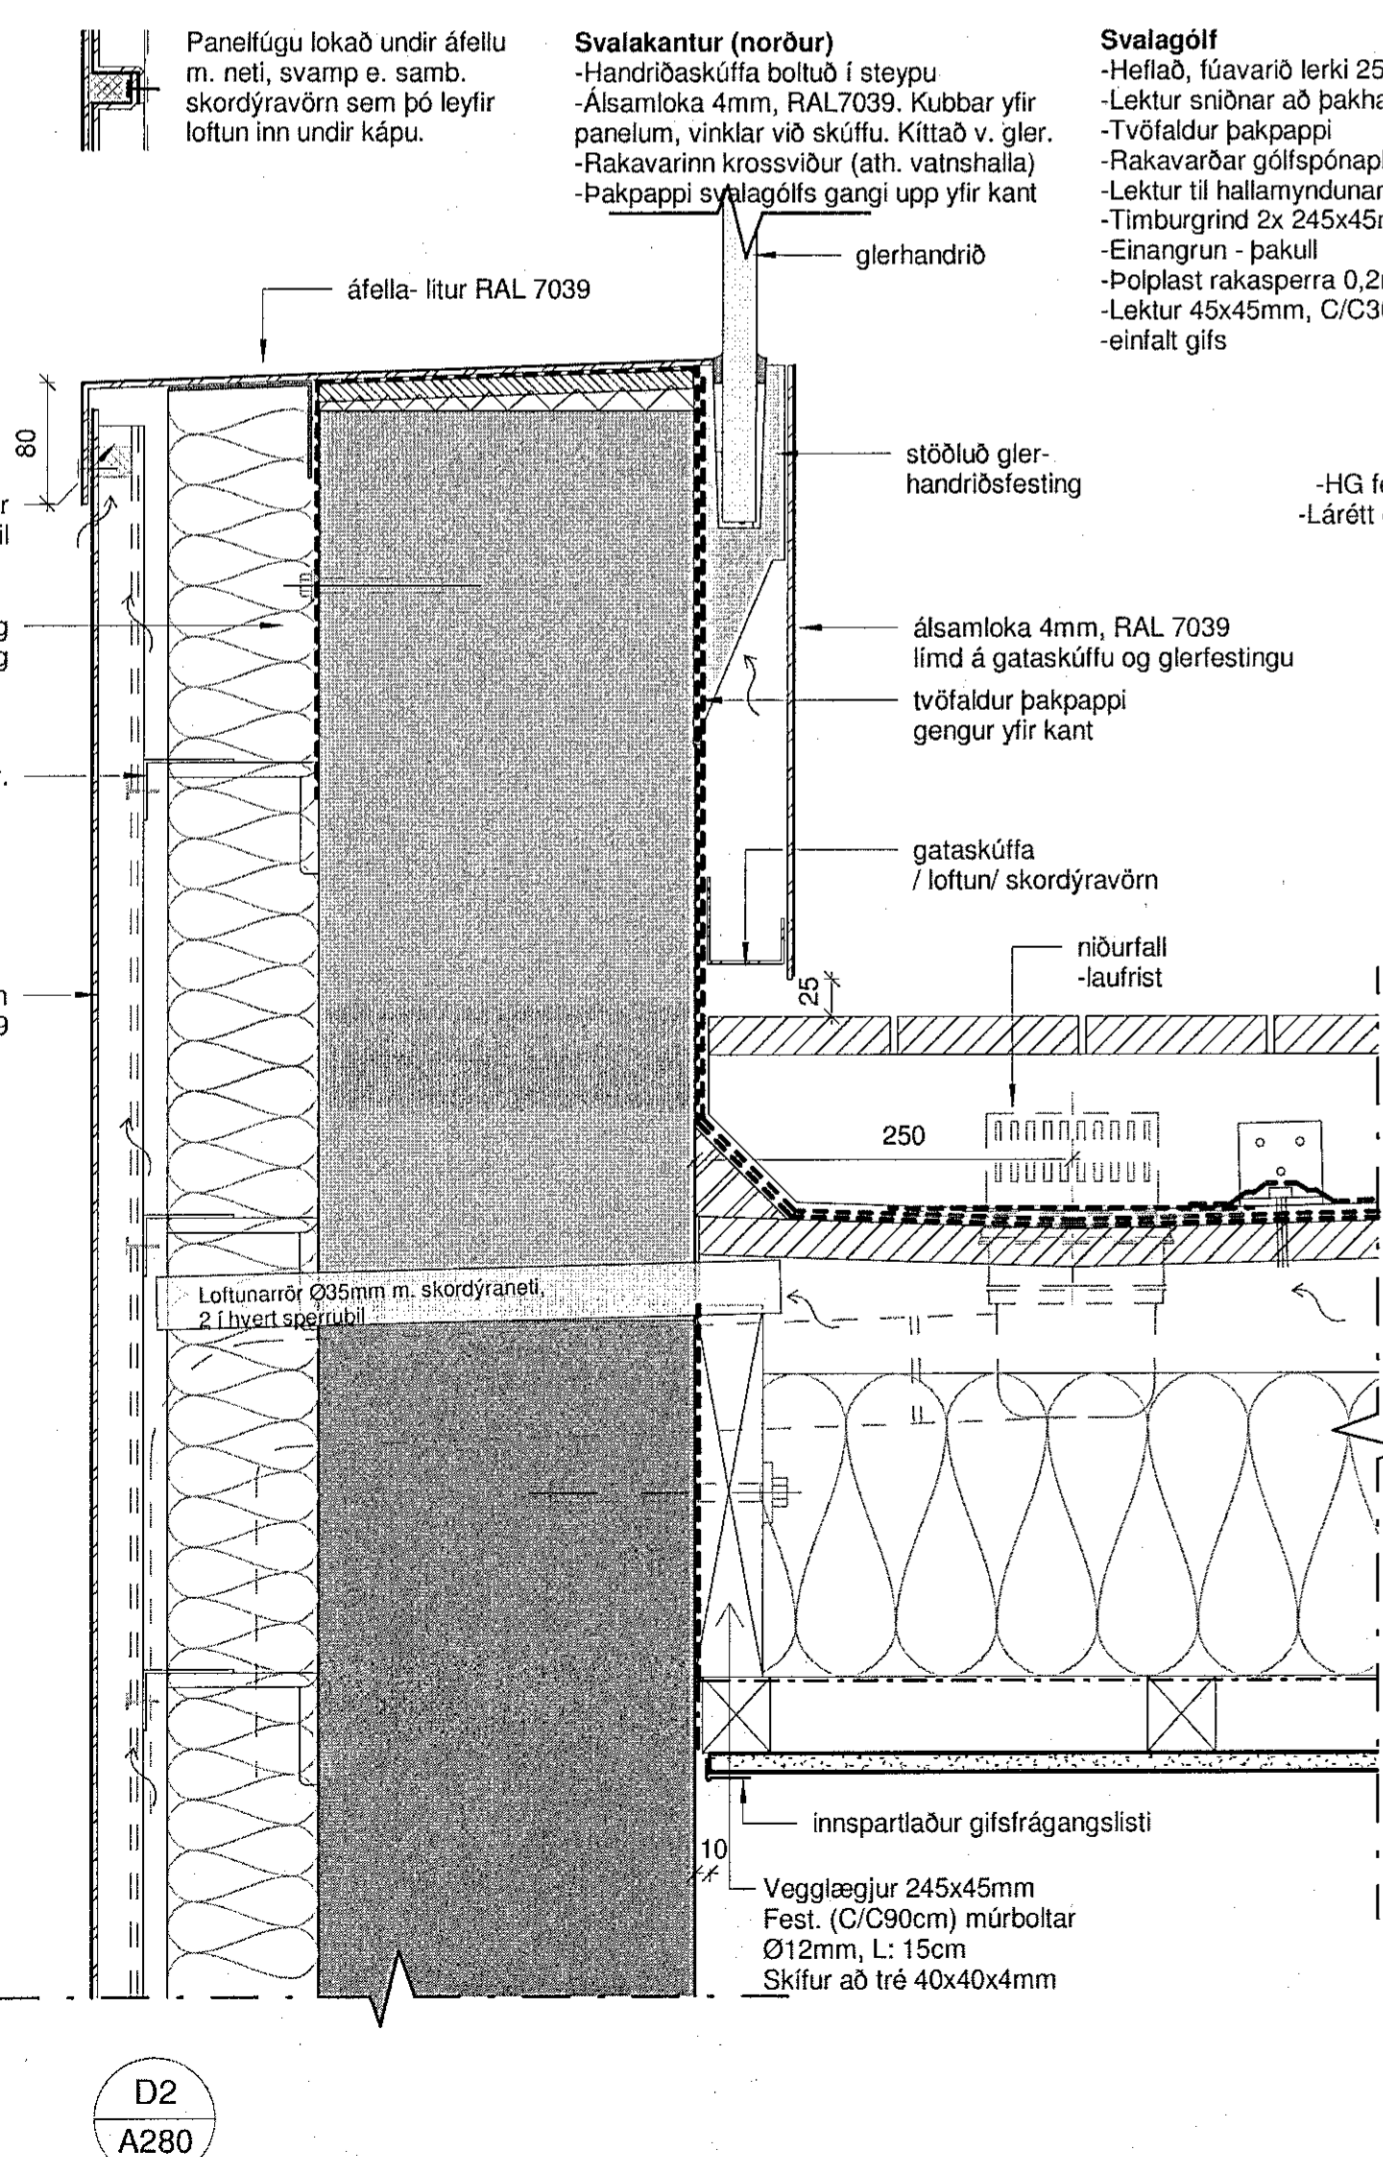
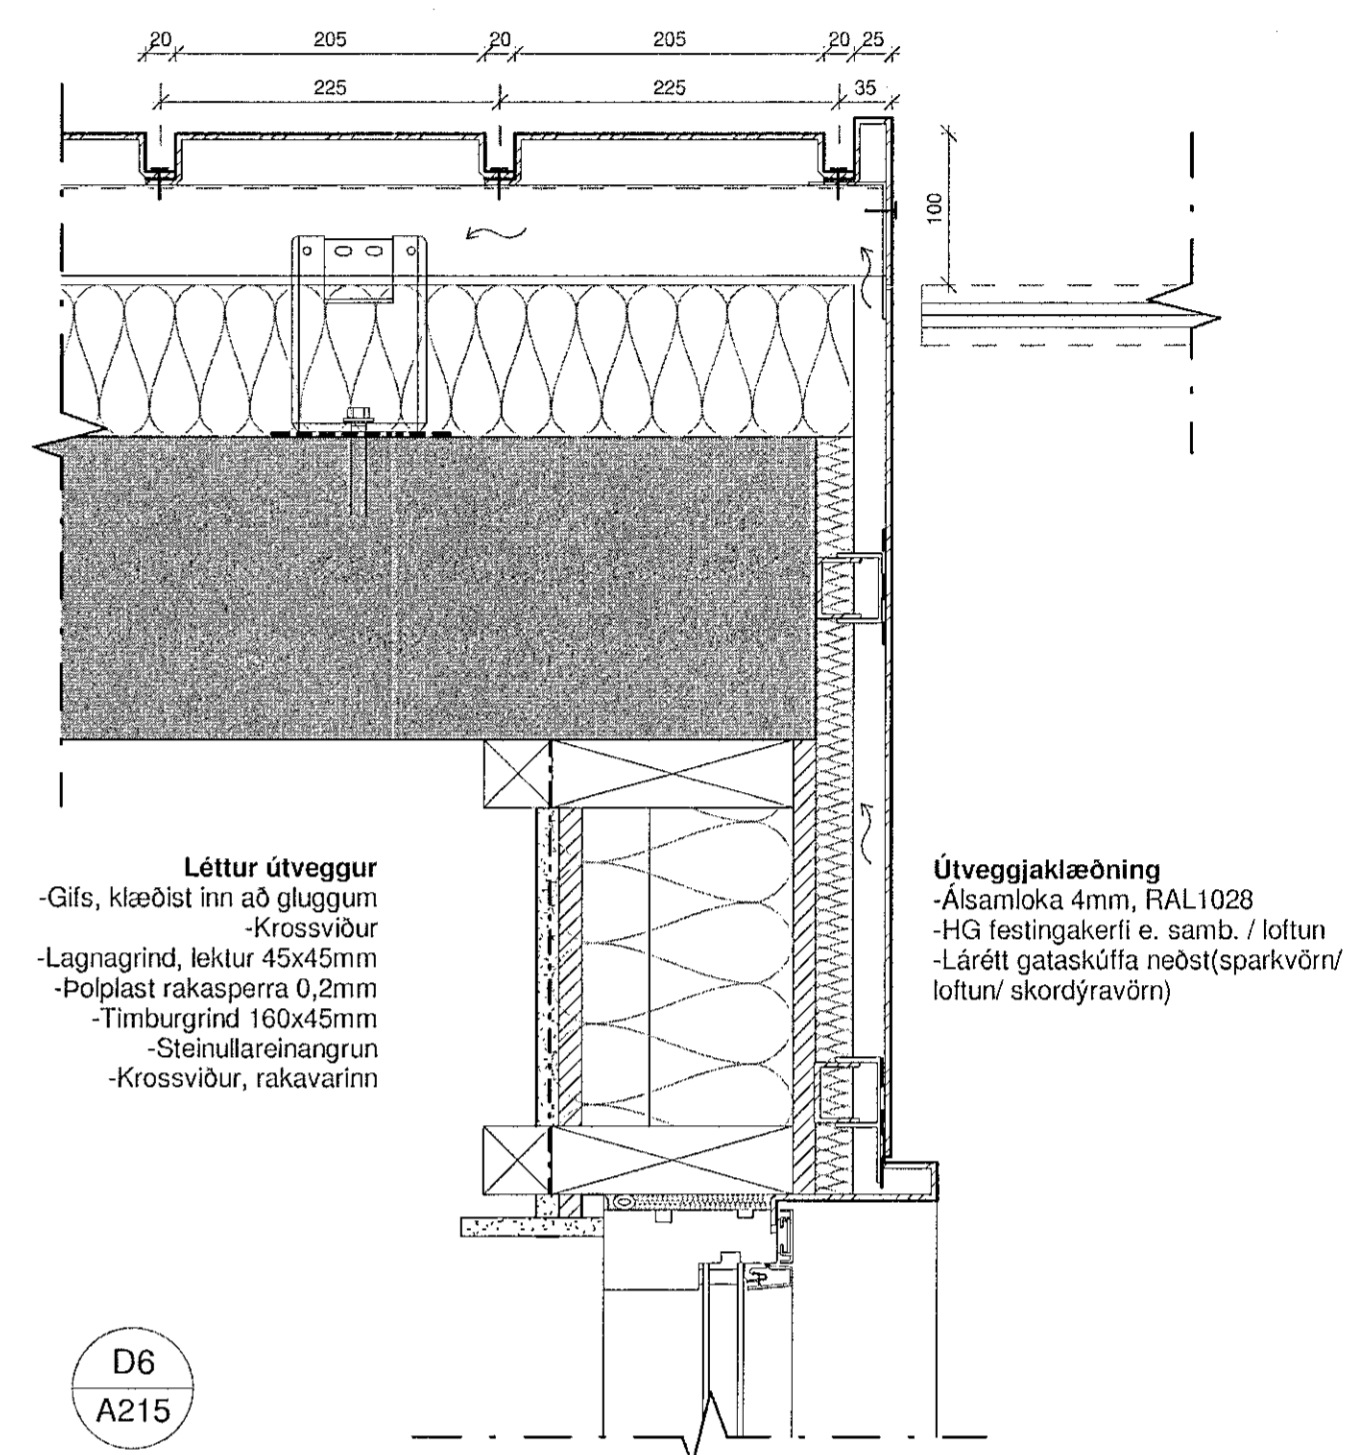
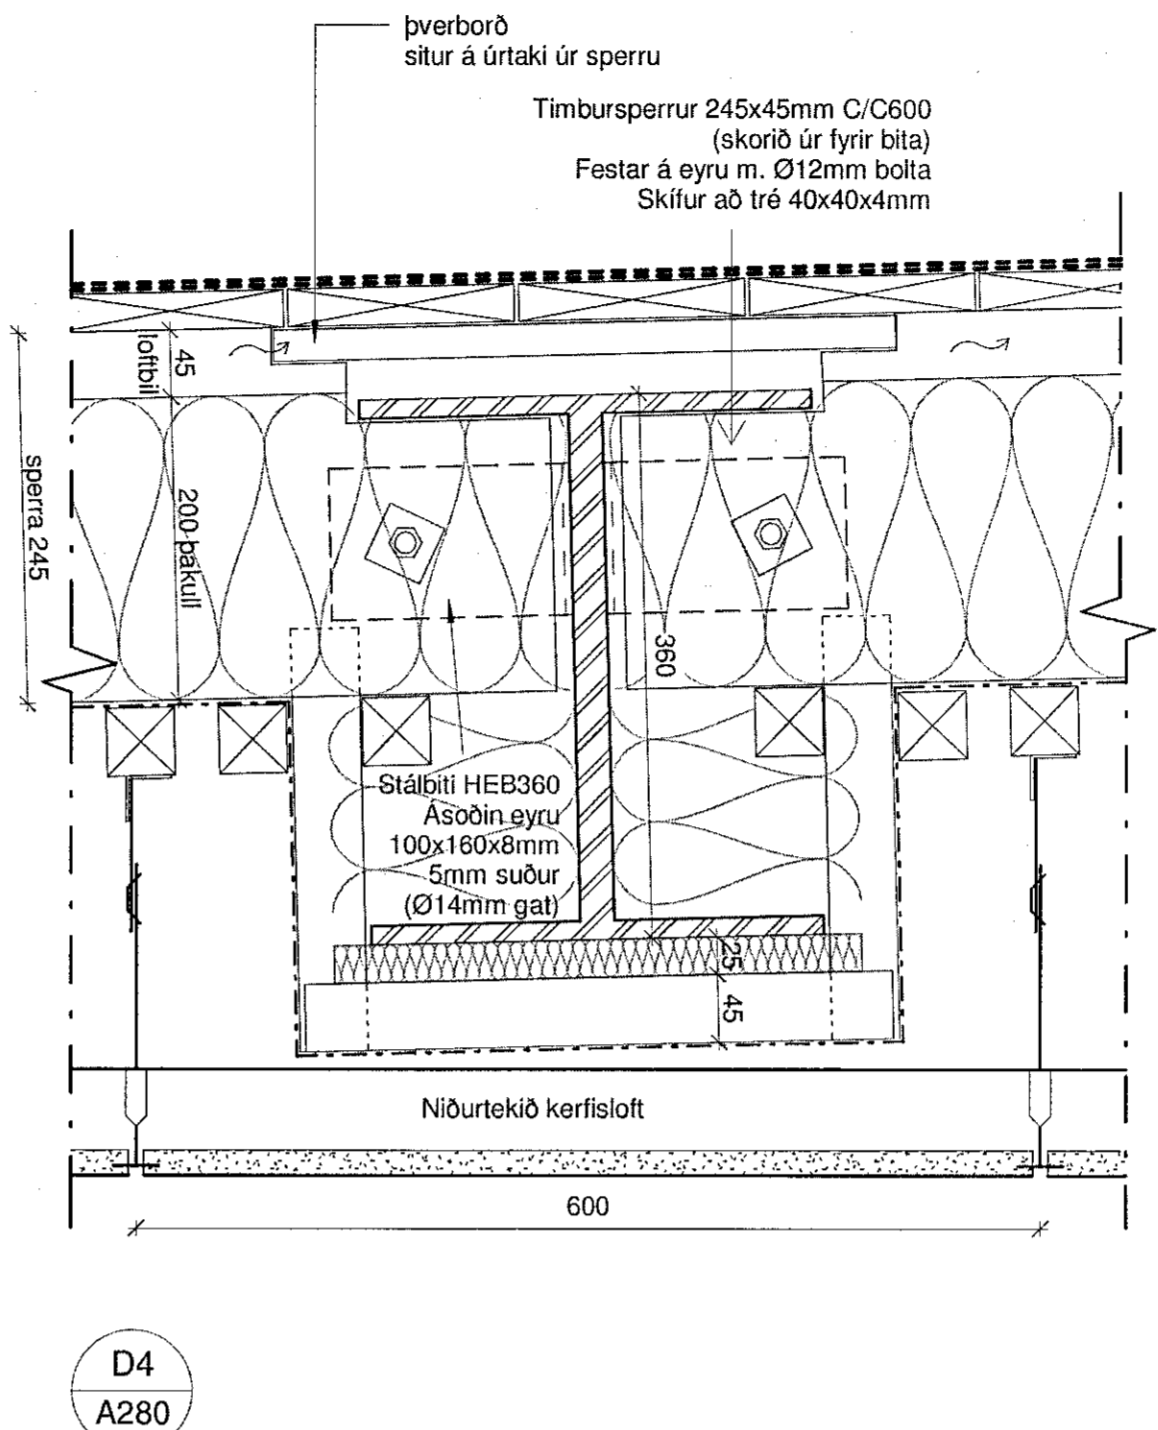
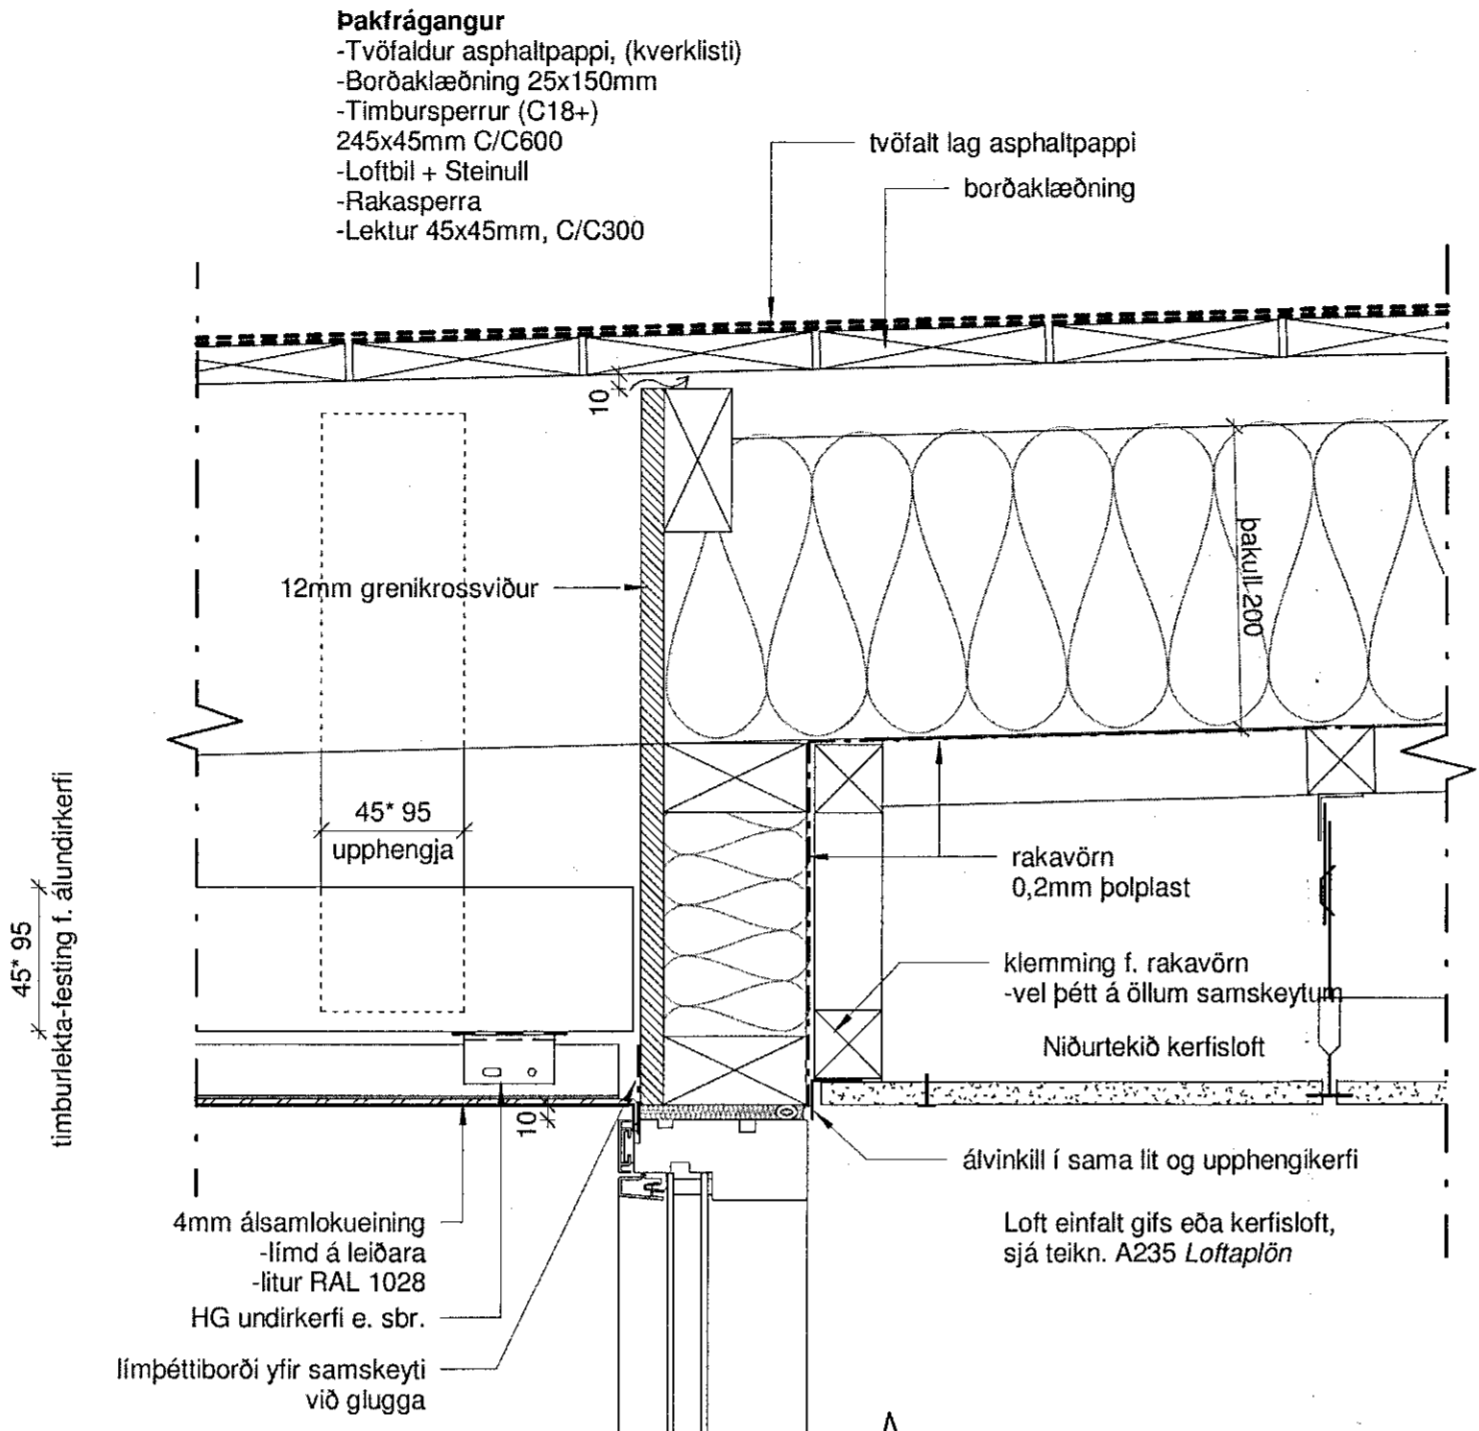


Sambykki þann  
19 MAY 2020  
Byggingarfulltrúinn í Hvalföngu  
F.Þ. Sigurður Steinar Jónsson

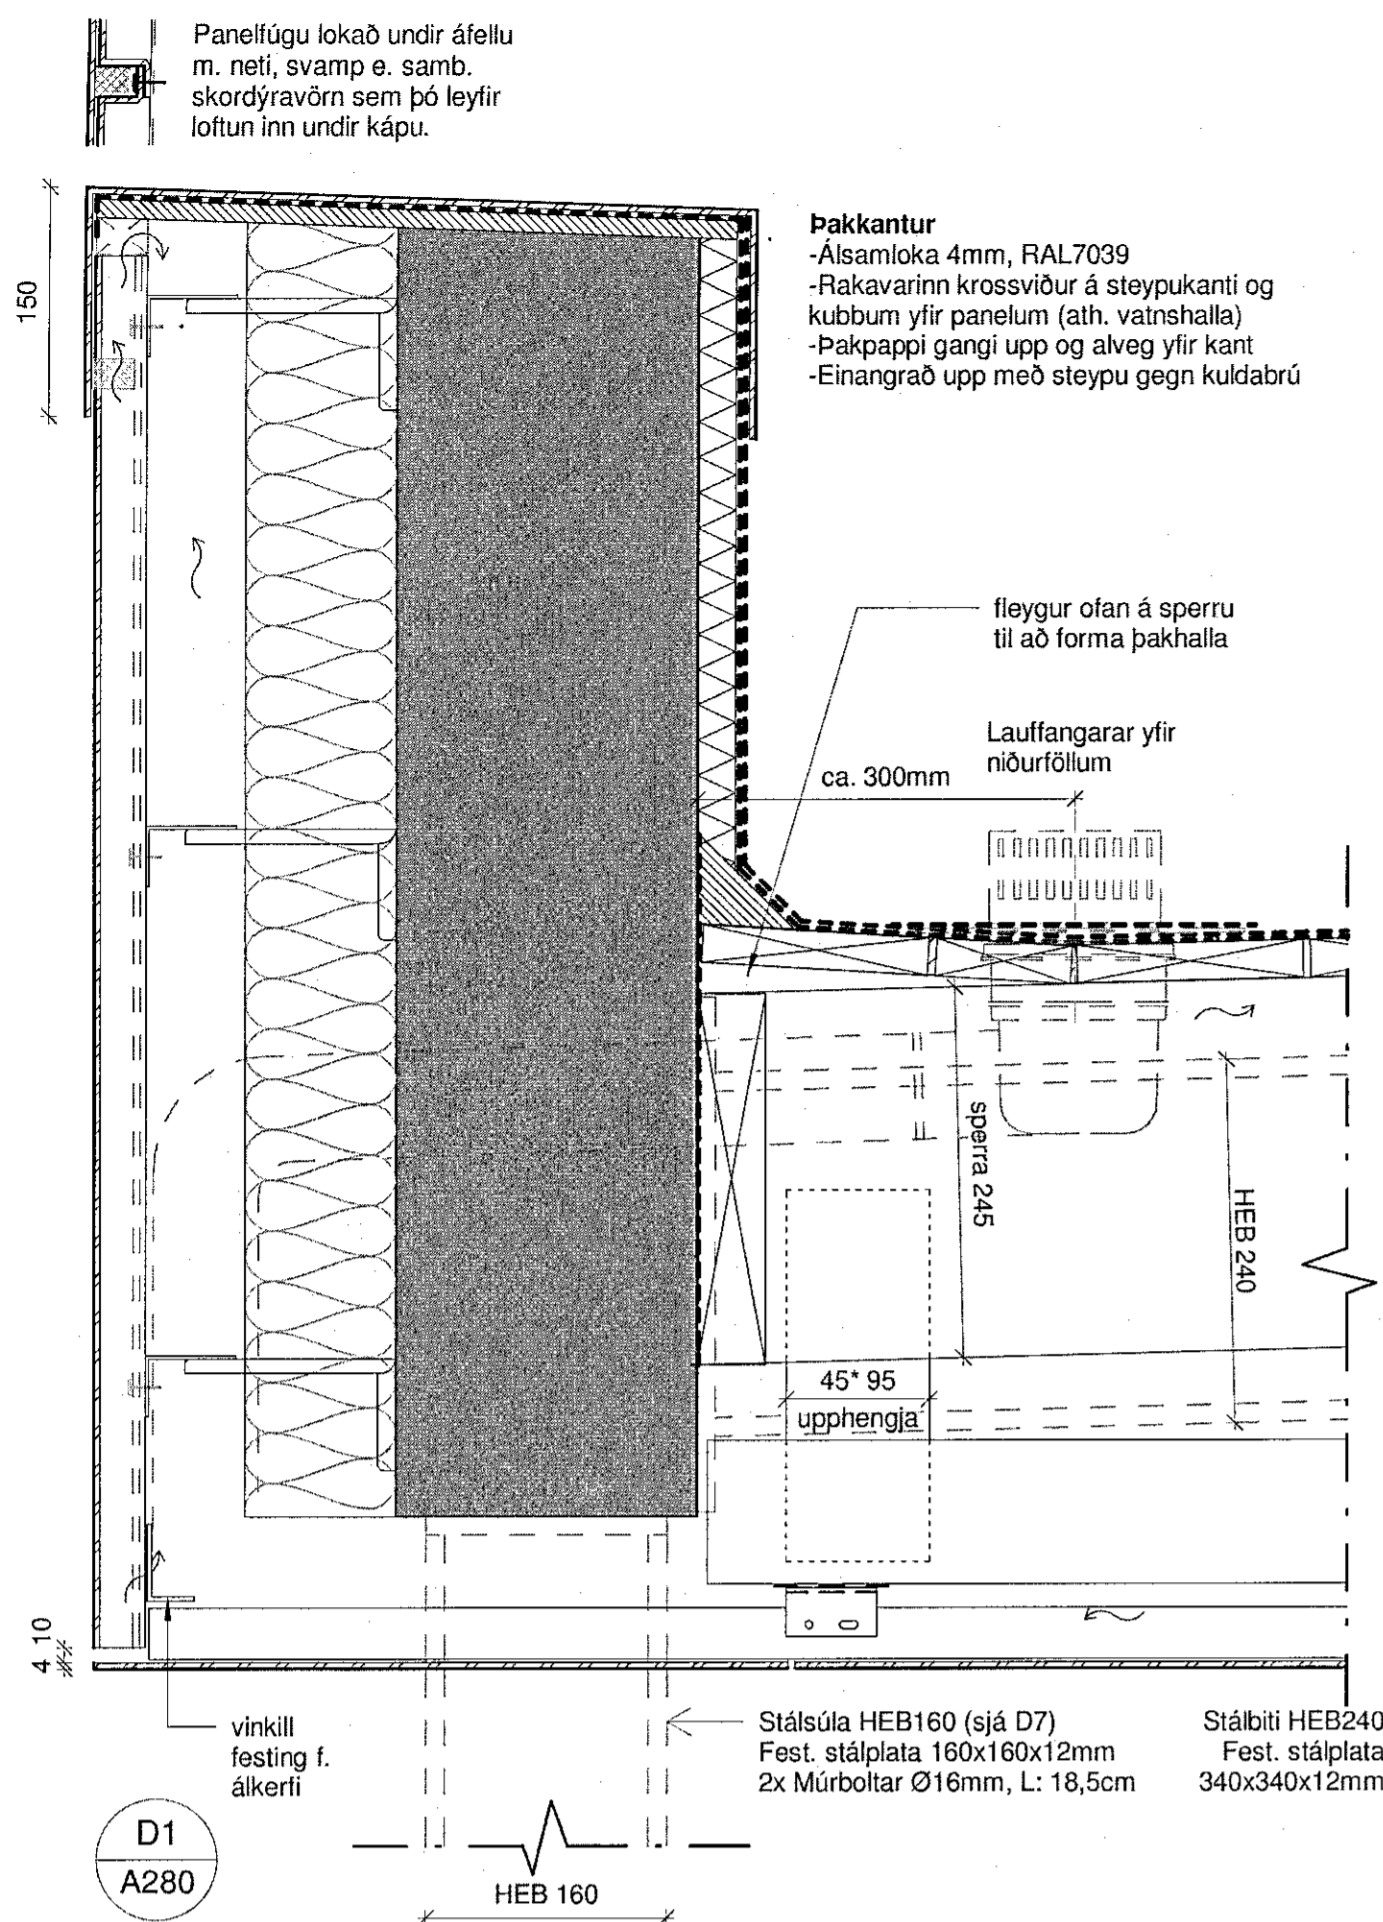

ERE2020.02.13 Ráphurð tekin út LMA

HEITI VERKS:  
**HVALEYRARBRAUT 39**

220 HAFNARFJÖRDUR

HEITI TEIKNINGAR:  
VINUTEIKNINGAR

DEILI

DAGS: 2020.02.02 RANNA: JL, KÁ YFRF: JL TEIKNAR: LMA

VERKNA: 1696 KVARN: 1:5

ALARK arkitektar ehf.

A290