




E2 SNID. 1:10
 1-02

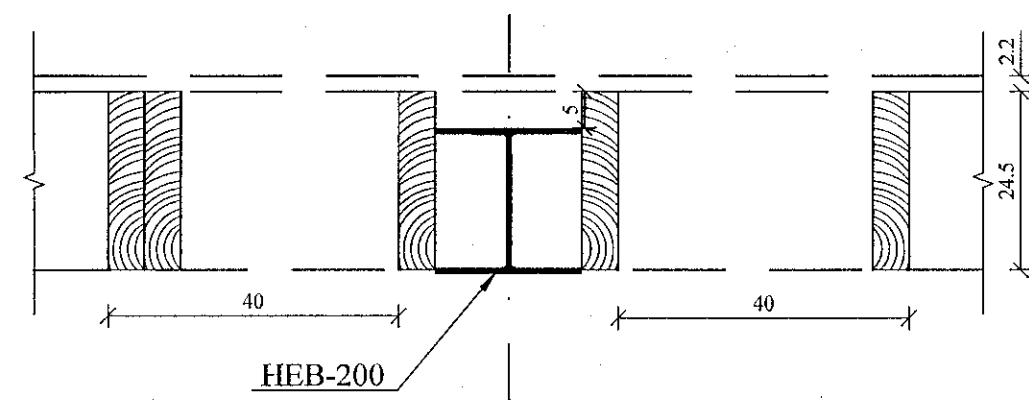


F2 SNID. 1:10
 1-02

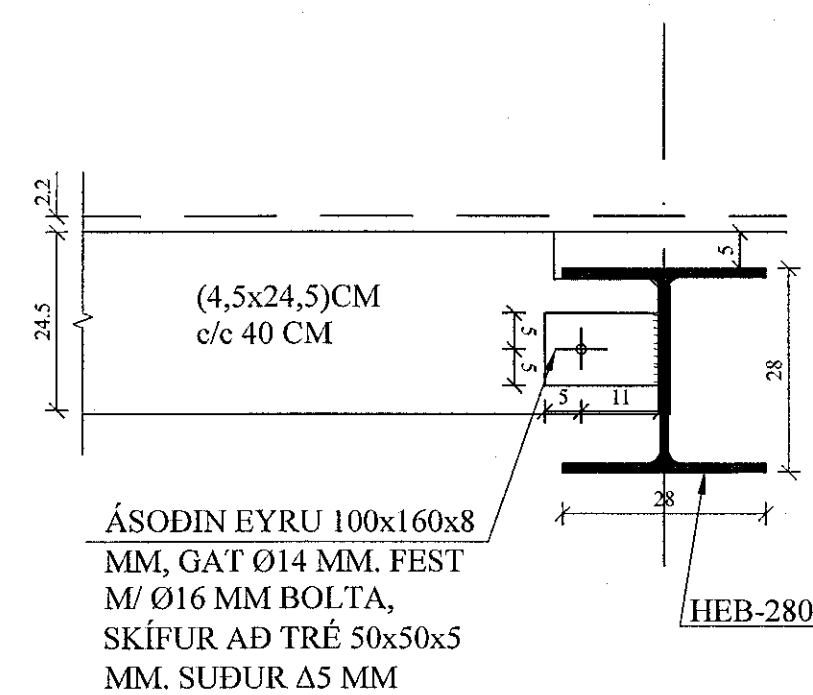


G2 SNID. 1:10
 1-02 SNID G2 ER EINS NEMA GOLFBITAR ERU EINFALDIR!

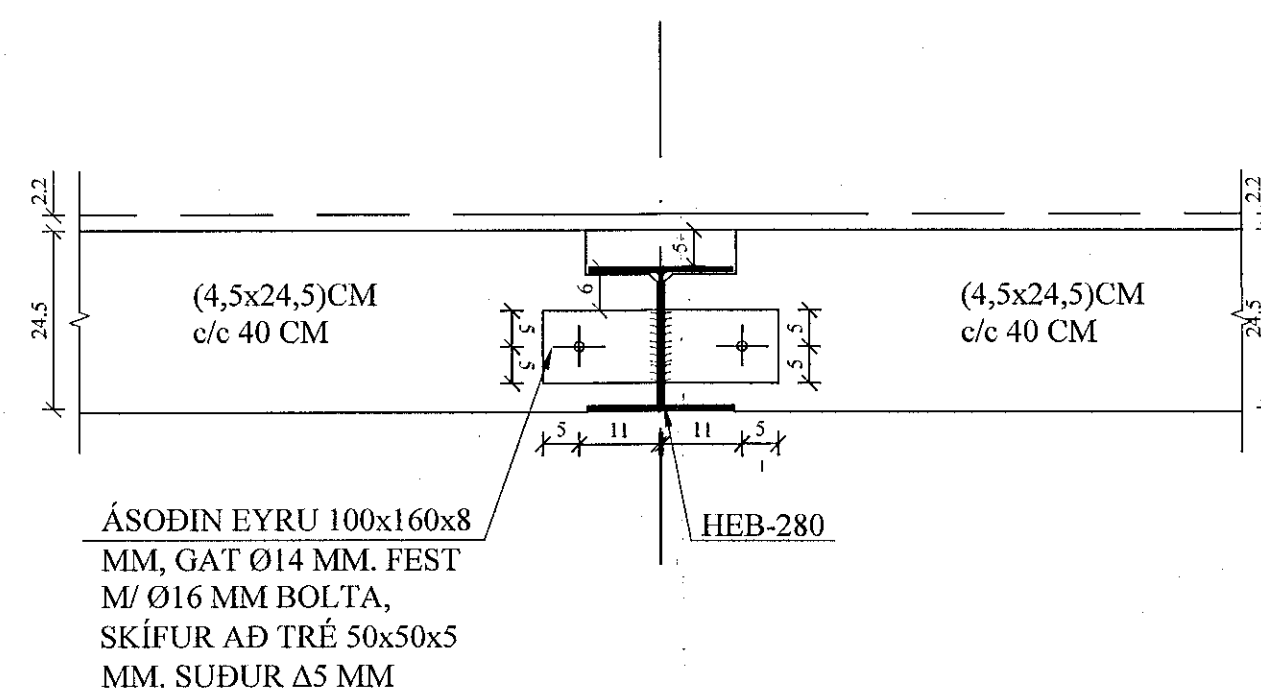


SM1 SÉRMYND. 1:10
 1-04

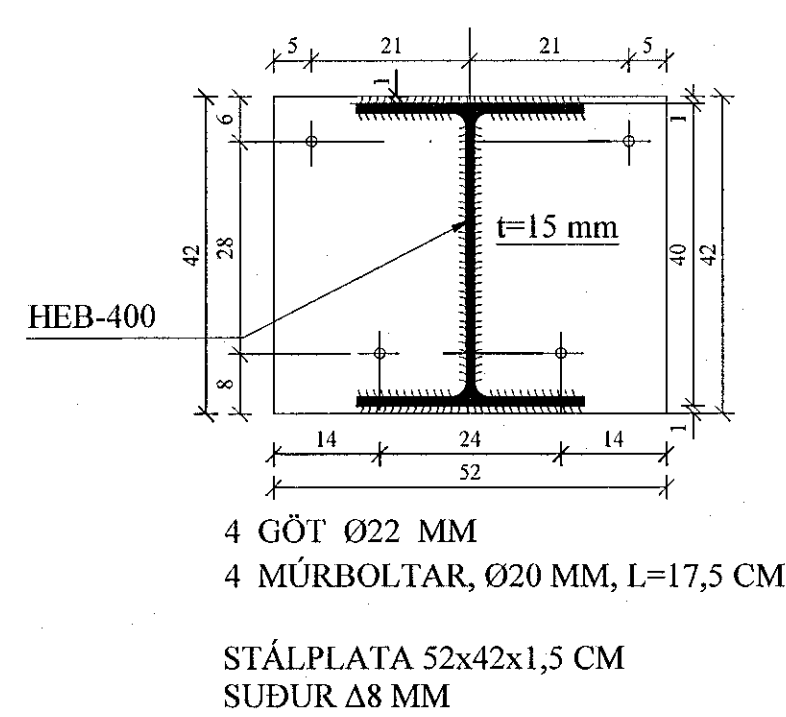


SM2 SÉRMYND. 1:10
 1-04 STÁLPLATA Í SM2' ER 26x36x1,2 CM.

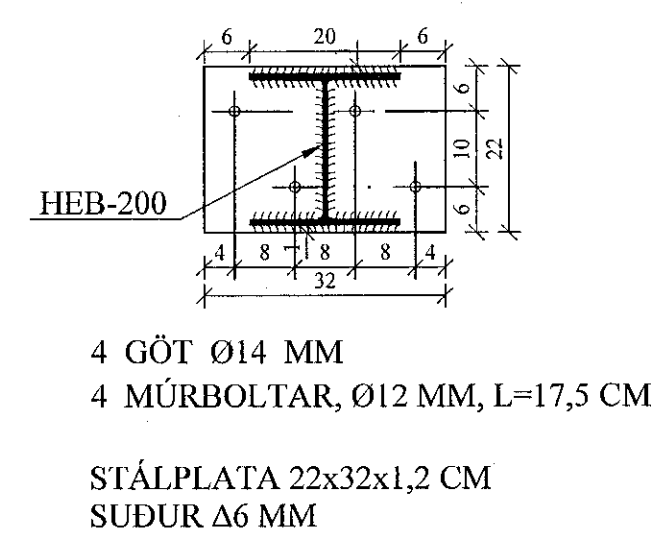


SM3 SÉRMYND. 1:10
 1-04

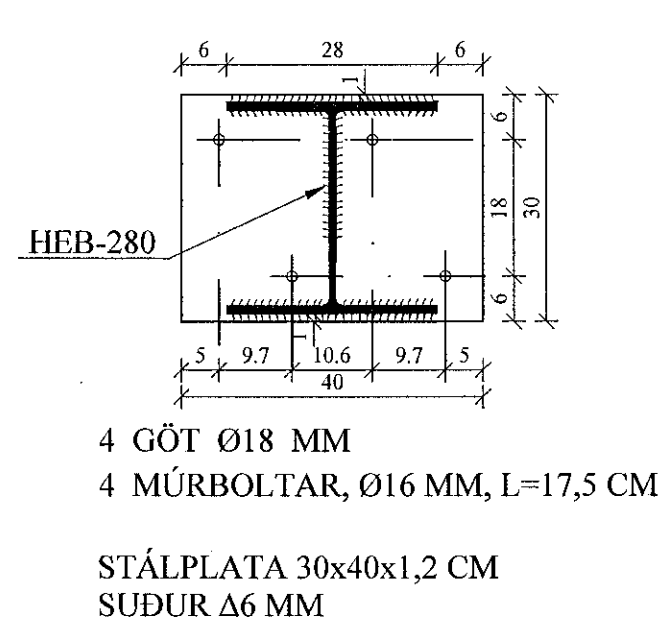


SM4 SÉRMYND. 1:10
 1-04

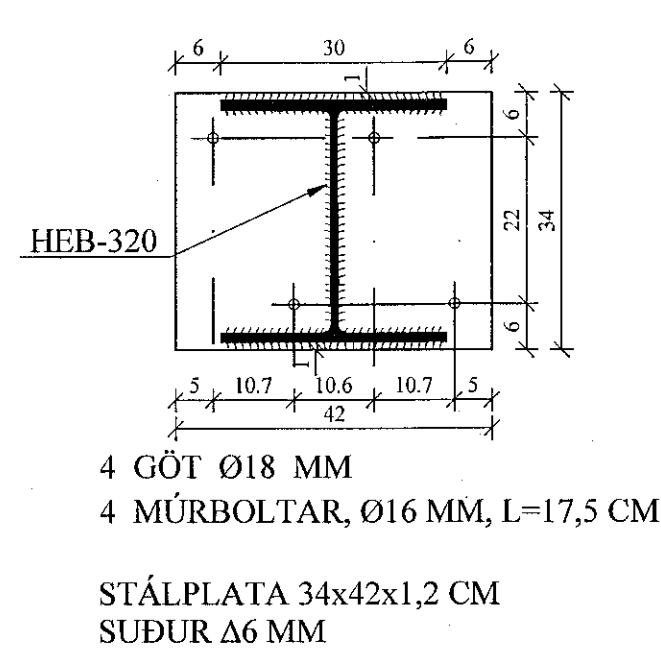


SM5 SÉRMYND. 1:10
 1-04

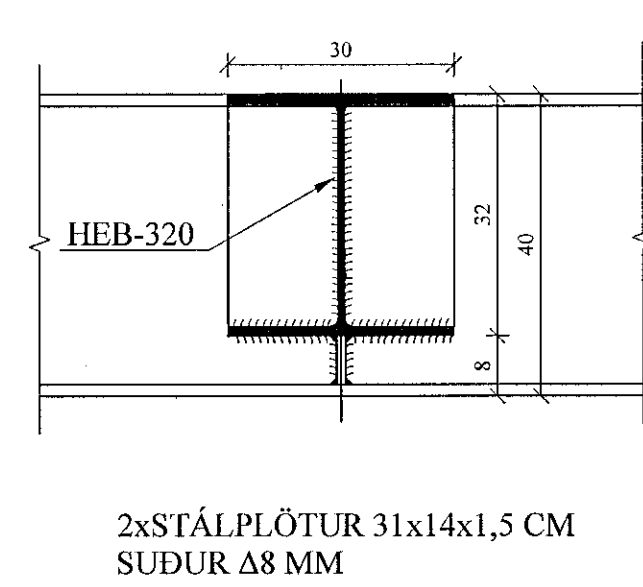


SM6 SÉRMYND. 1:10
 1-04

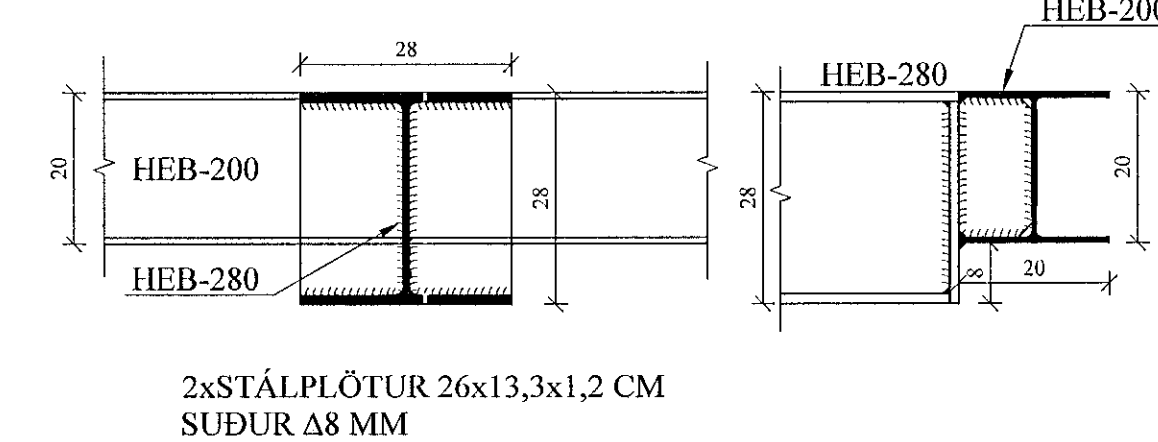


SM7 SÉRMYND. 1:10
 1-04

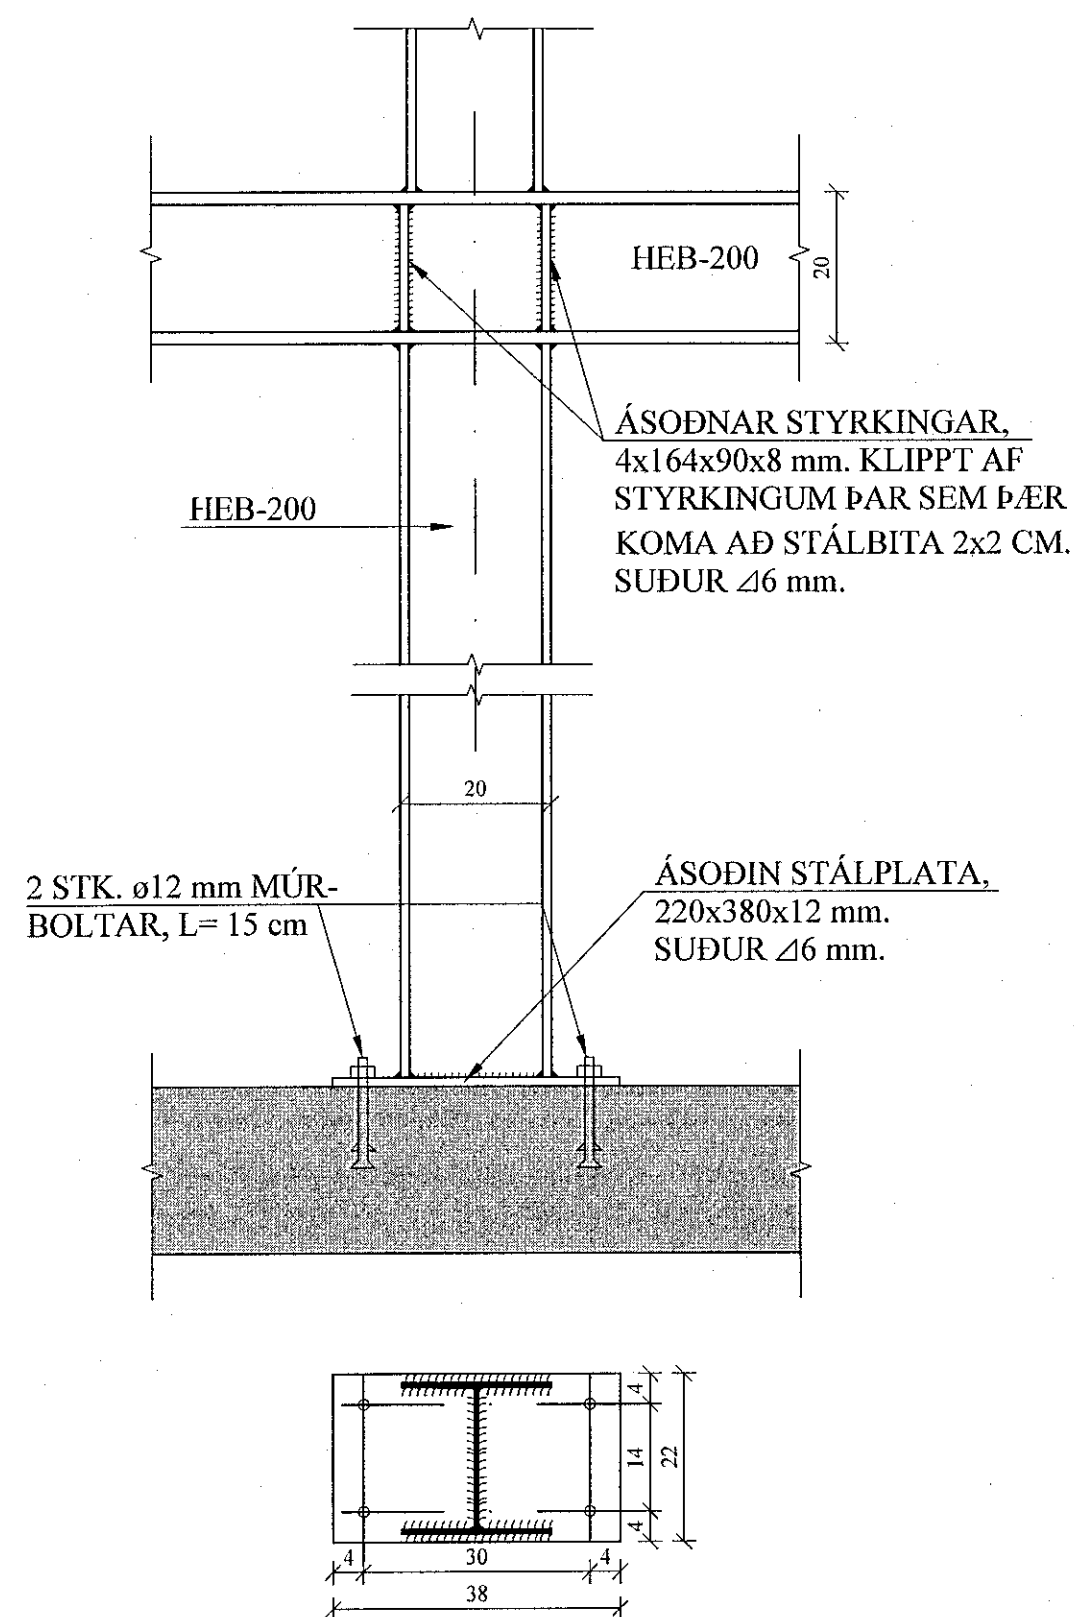


SM8 SÉRMYND. 1:10
 1-04

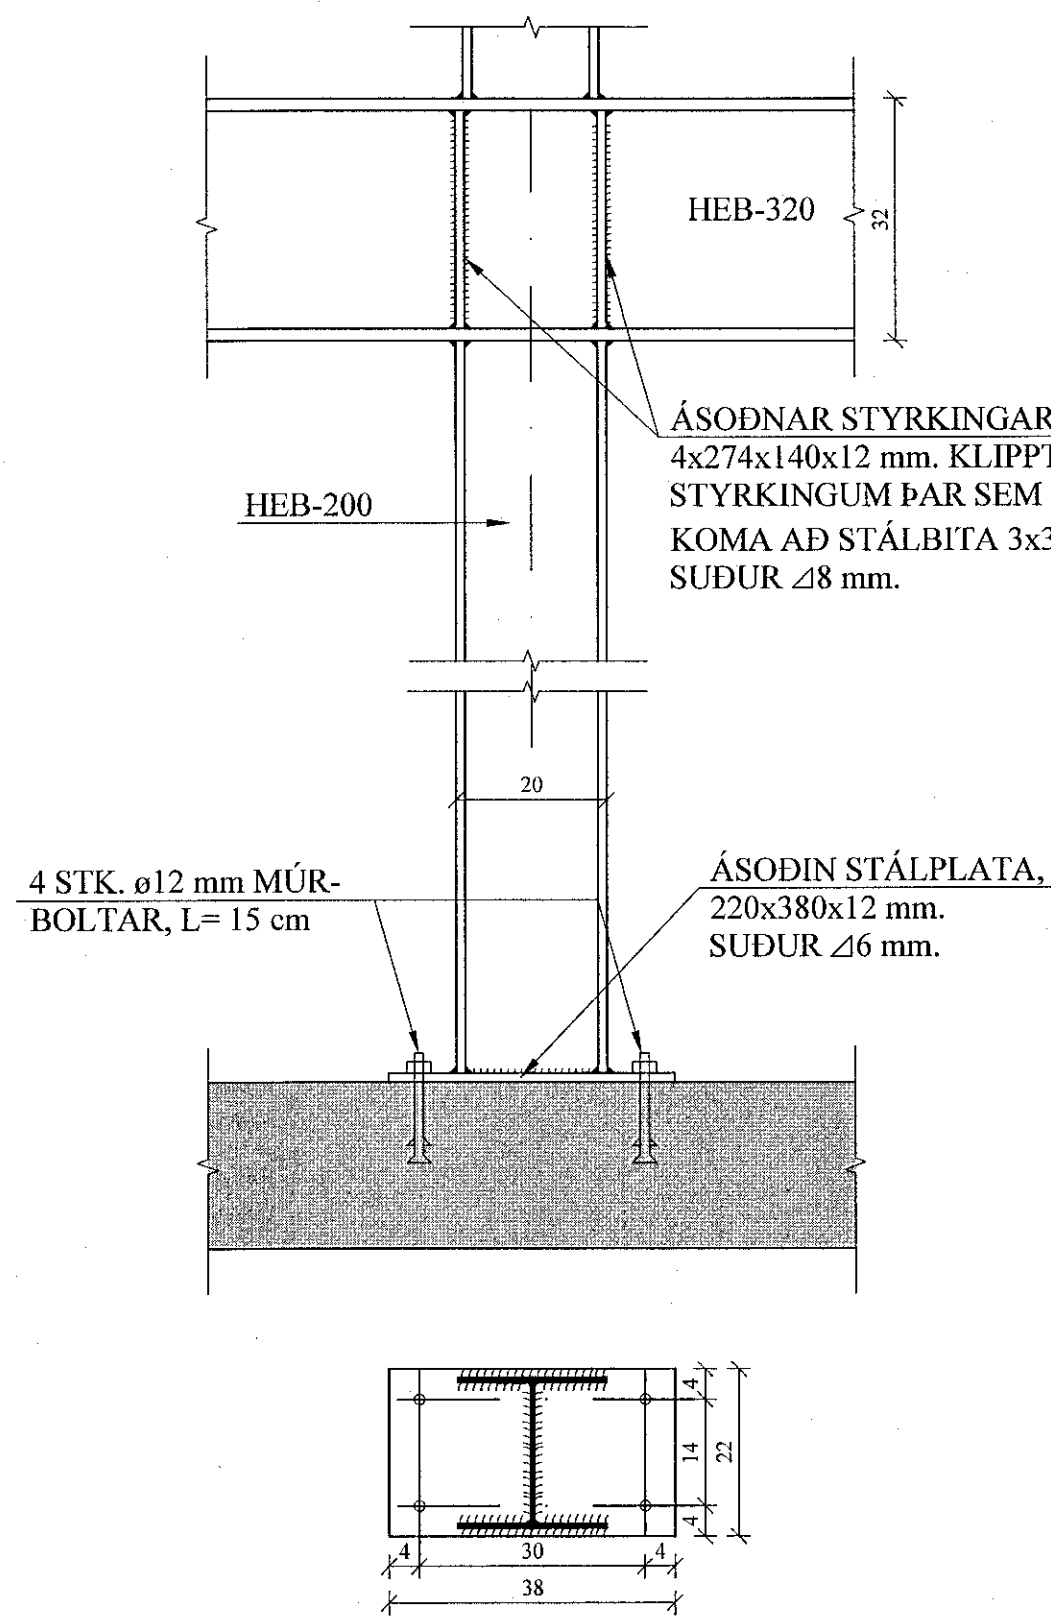

SM9 SÉRMYND. 1:10
 1-04

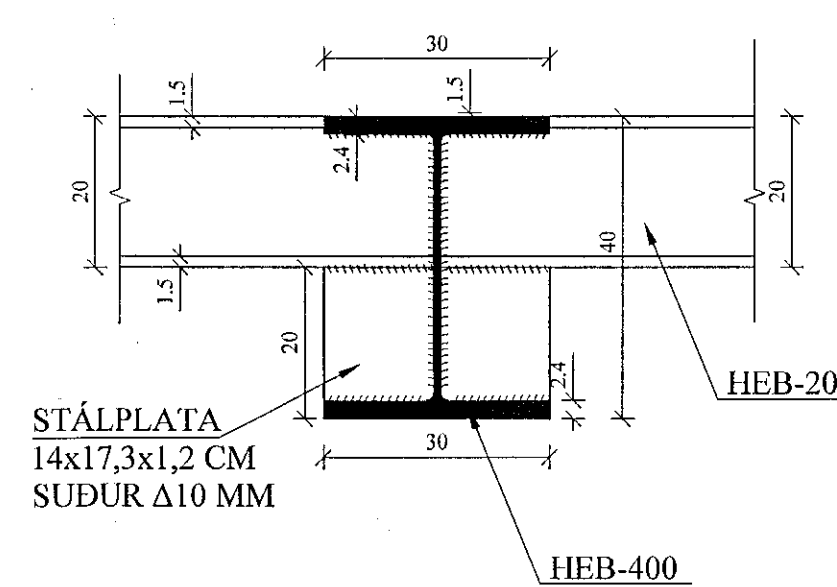

SM10 SÉRMYND. 1:10
 1-04

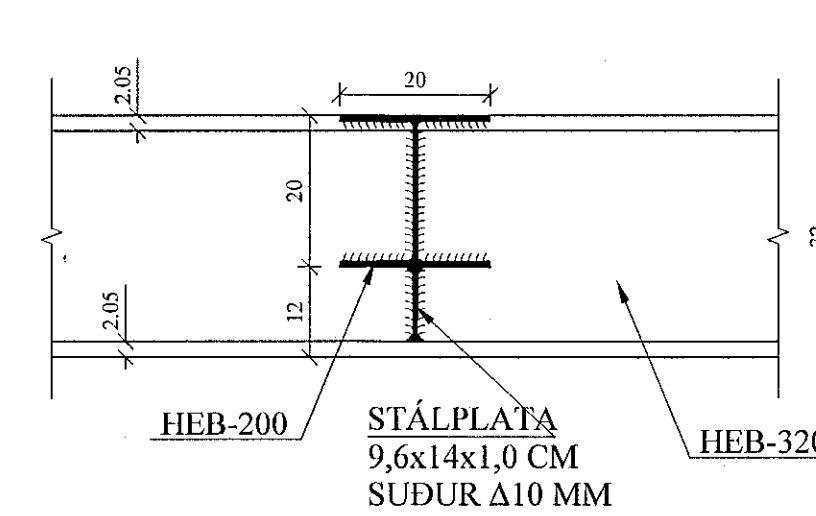

BREYTINGAR

TILVÍSANIR:
 SKÝRINGAR..... SJÁ TEIKN. NR. 1-01

STÁLGÆÐI: S235
 BOLTAGÆÐI: STYRKLEIKAFLOKKUR 8.8

Reikn.	JKR	Sept. '19	Útgefið:	21.10.2019
Teikn.	JKR	Sept. '19	Kvarði:	1:10
Ath.				
Samþ.				

HVALEYRARBRAUT 39 Nr. 1-04
 Hafnarfirði

Verkhuti
 MILLIGÓLF YFIR 2. HÆÐ,
 SNID, SÉRMYNDIR.

Vestfróðastuðla
 Jóns Kristjánssonar ehf.
 Armdale 19
 108 Reykjavík
 Sími: 531 4602 Fax: 772 3154
 Sími: 240917 2000
 Netfang: jkvn54@gmail.com