


A14 SNID. 1:10
1-14

Útveggur, skyggni
yfir 1. hæð

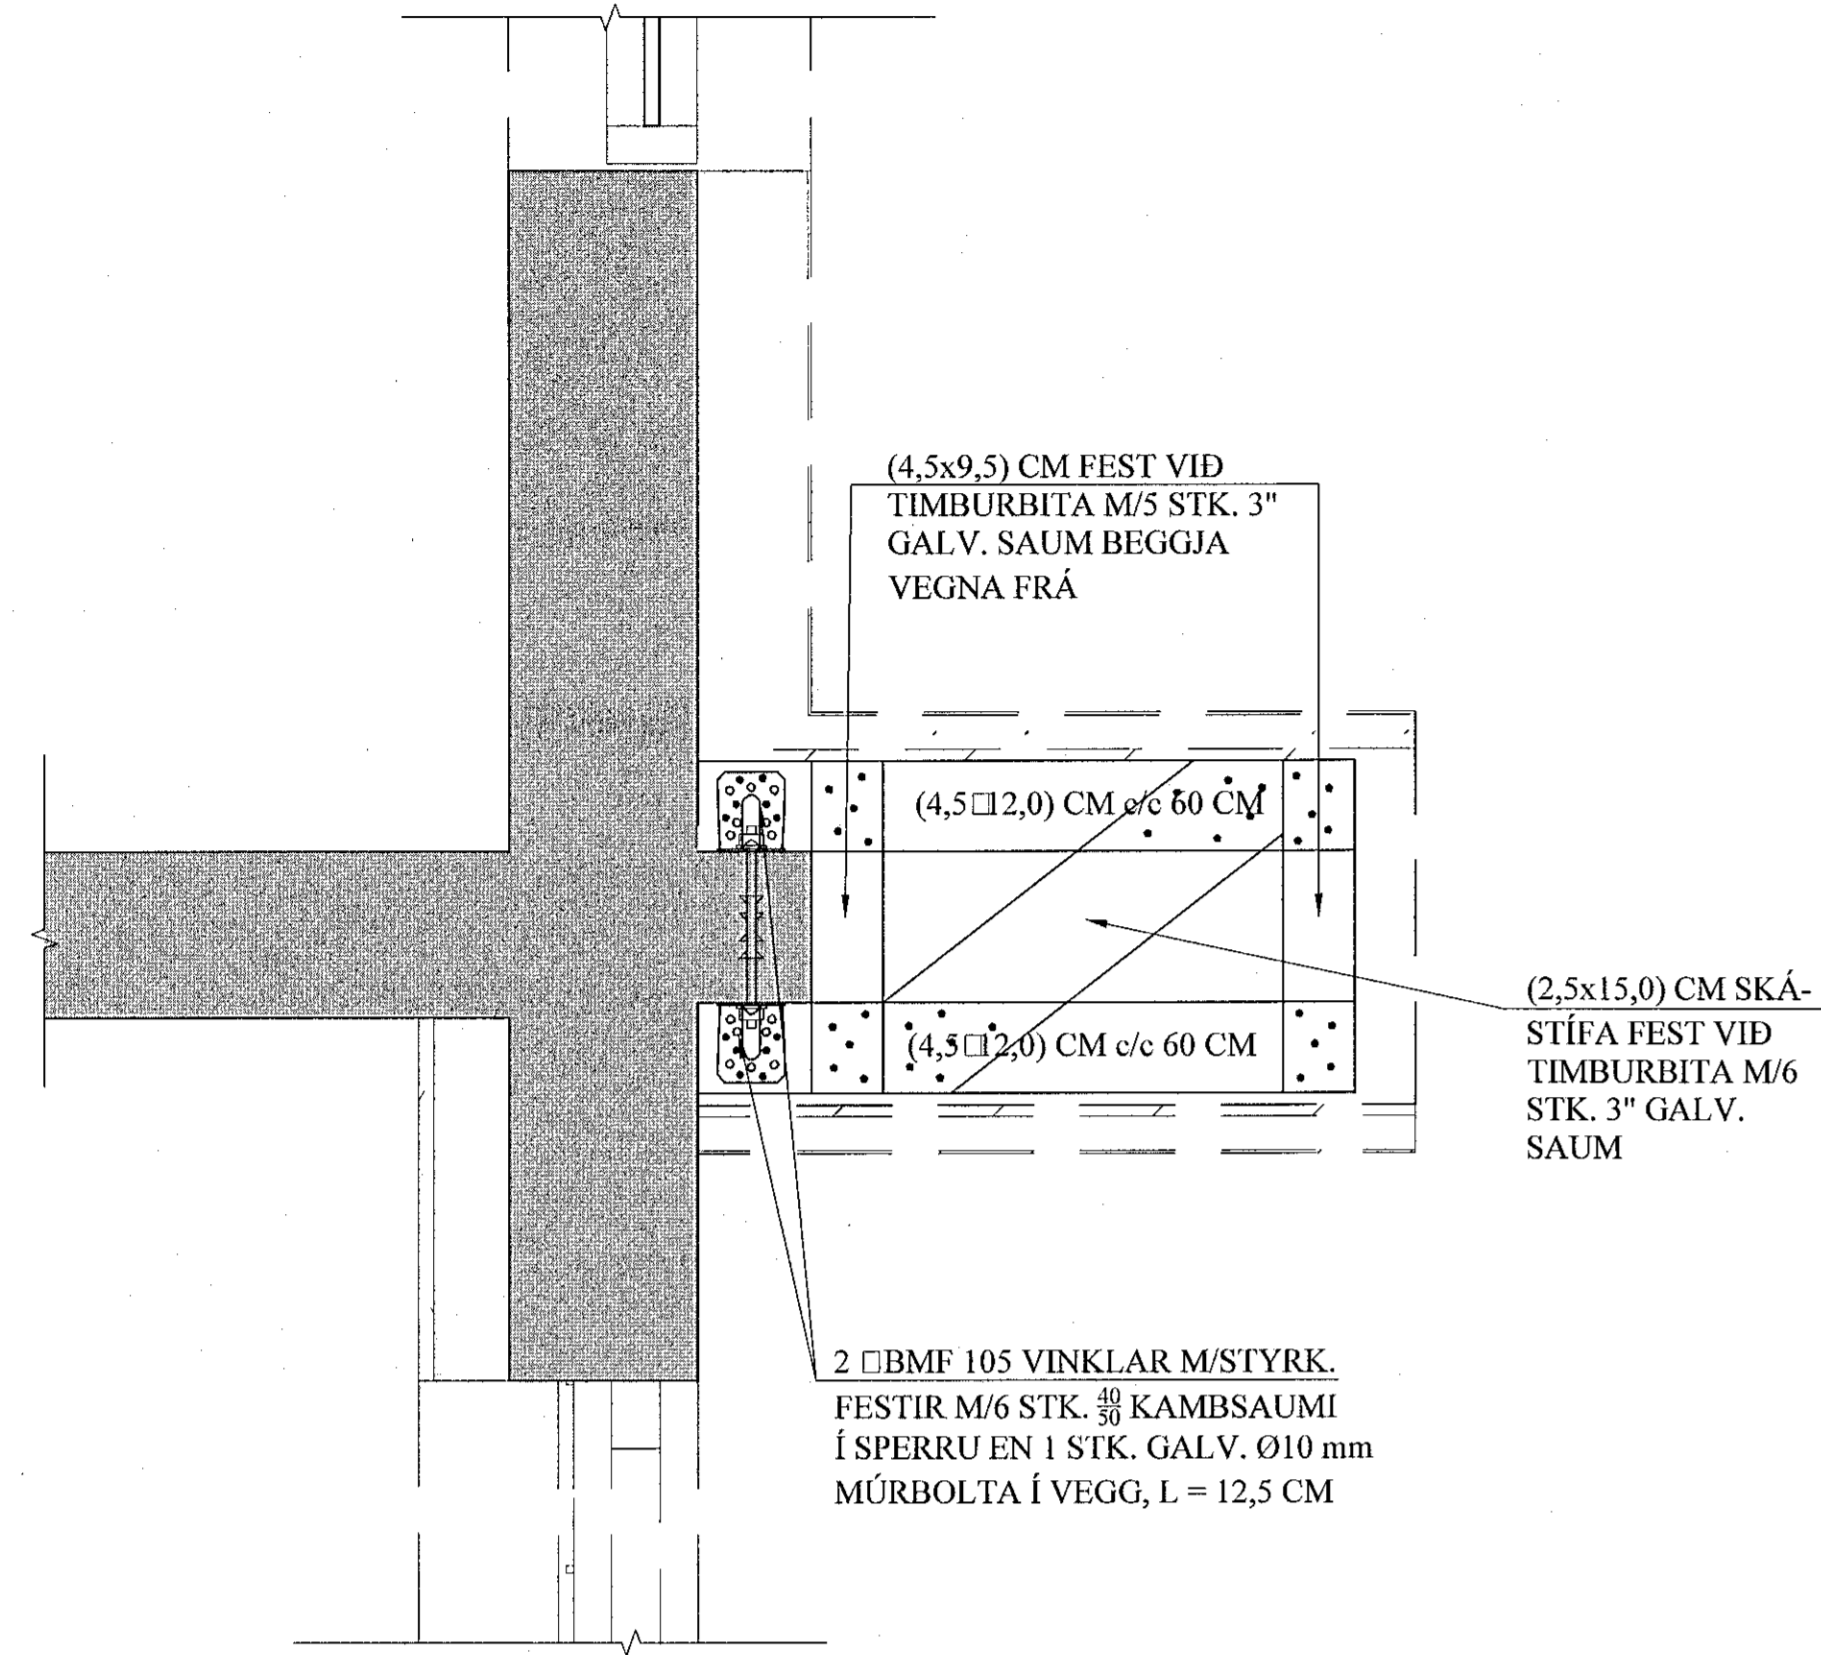

Samþykkt þann
19 MAY 2020
Byggingarfulltrúinn: *[Signature]*
F.h. Sigurður Steinar *[Signature]*

Breytingar	

TILVÍSANIR:
SKÝRINGAR..... SJÁ TEIKN. NR. 1-01

[Signature]

Reikn.	JKR	Mars '20	Útgefið:	21.03.2020
Teikn.	JKR	Mars '20	Kvarði:	1:10
Ath.				
Samþ.				

HVALEYRARBRAUT 39		Nr.	1-14
Hafnarfirði			
Verkhlu ti SKYGGNI YFIR 1. HÆÐ, SNID.		Verkhlu stola Jon Kristjánsson ehf Árnúla 19 108 Reykjavík Sími: 537-0002 GSM: 772-3154 R: 540317-0300 Netfang: jkris54@gmail.com	