




LEFT ELEVATION SIDE

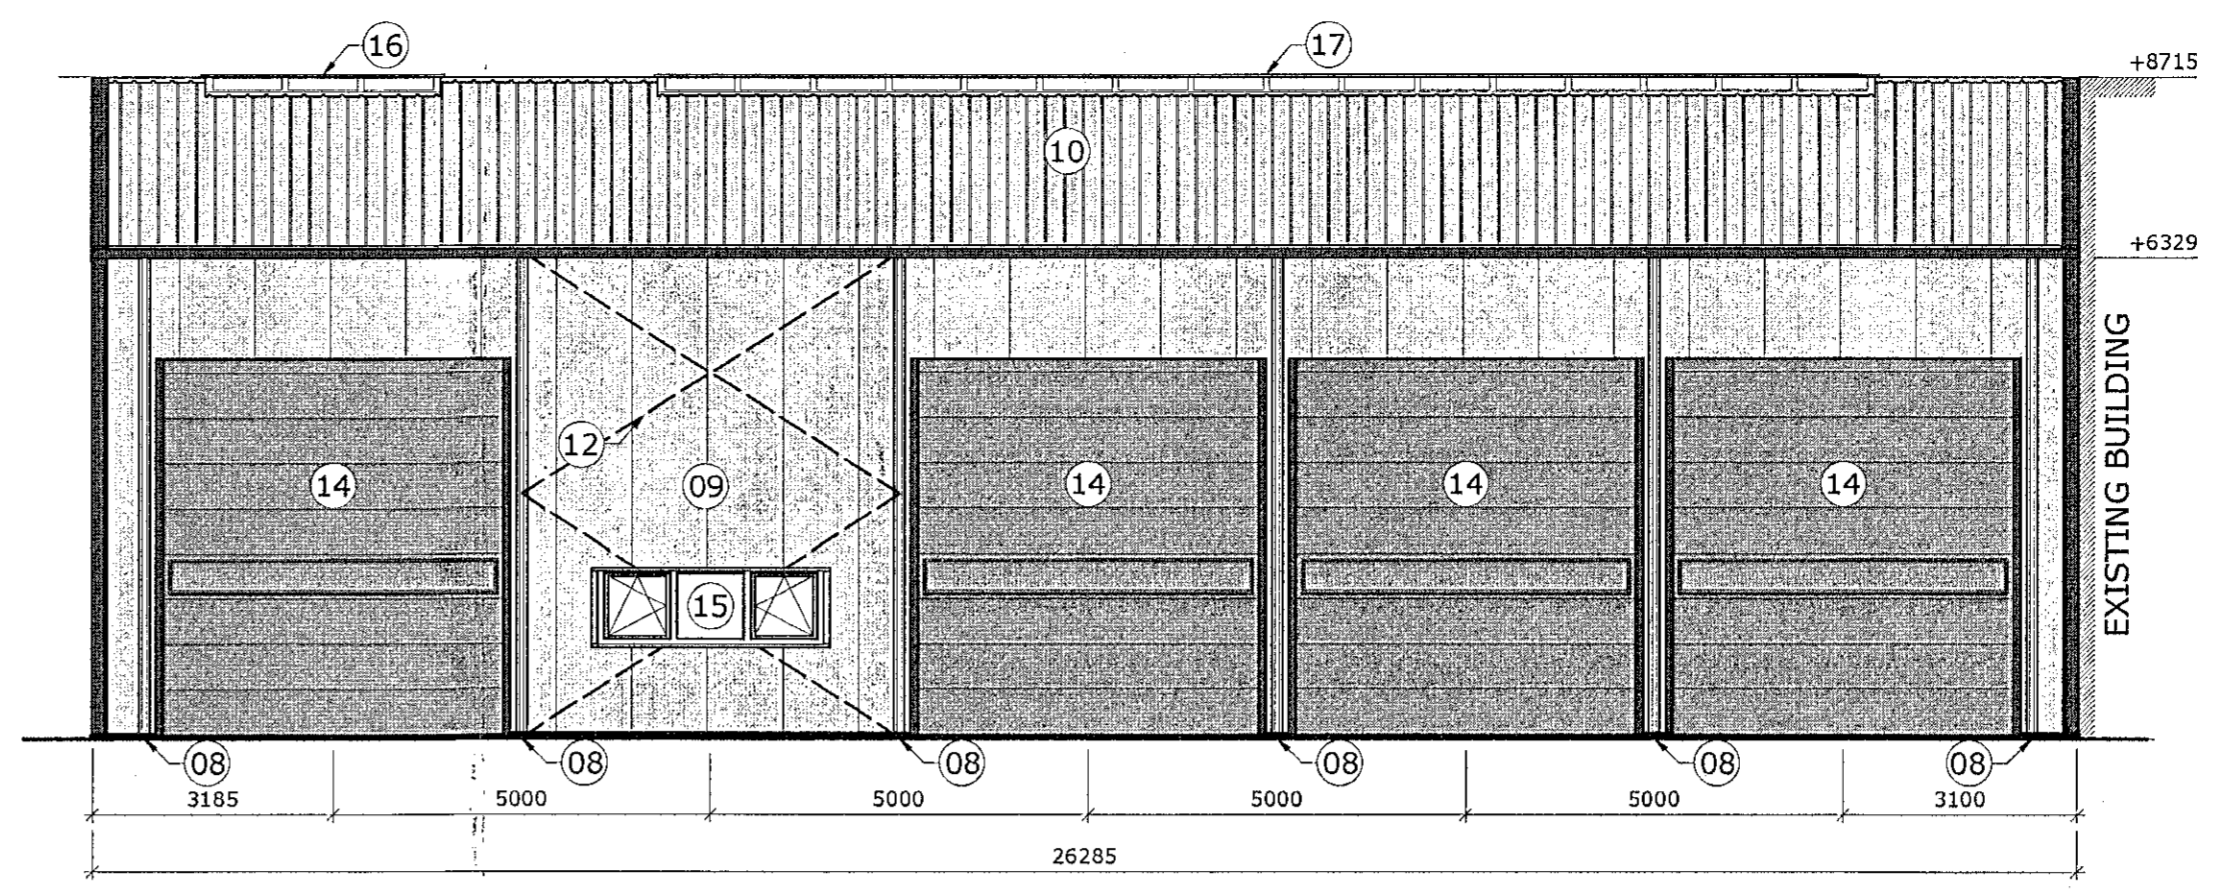


RIGHT ELEVATION SIDE

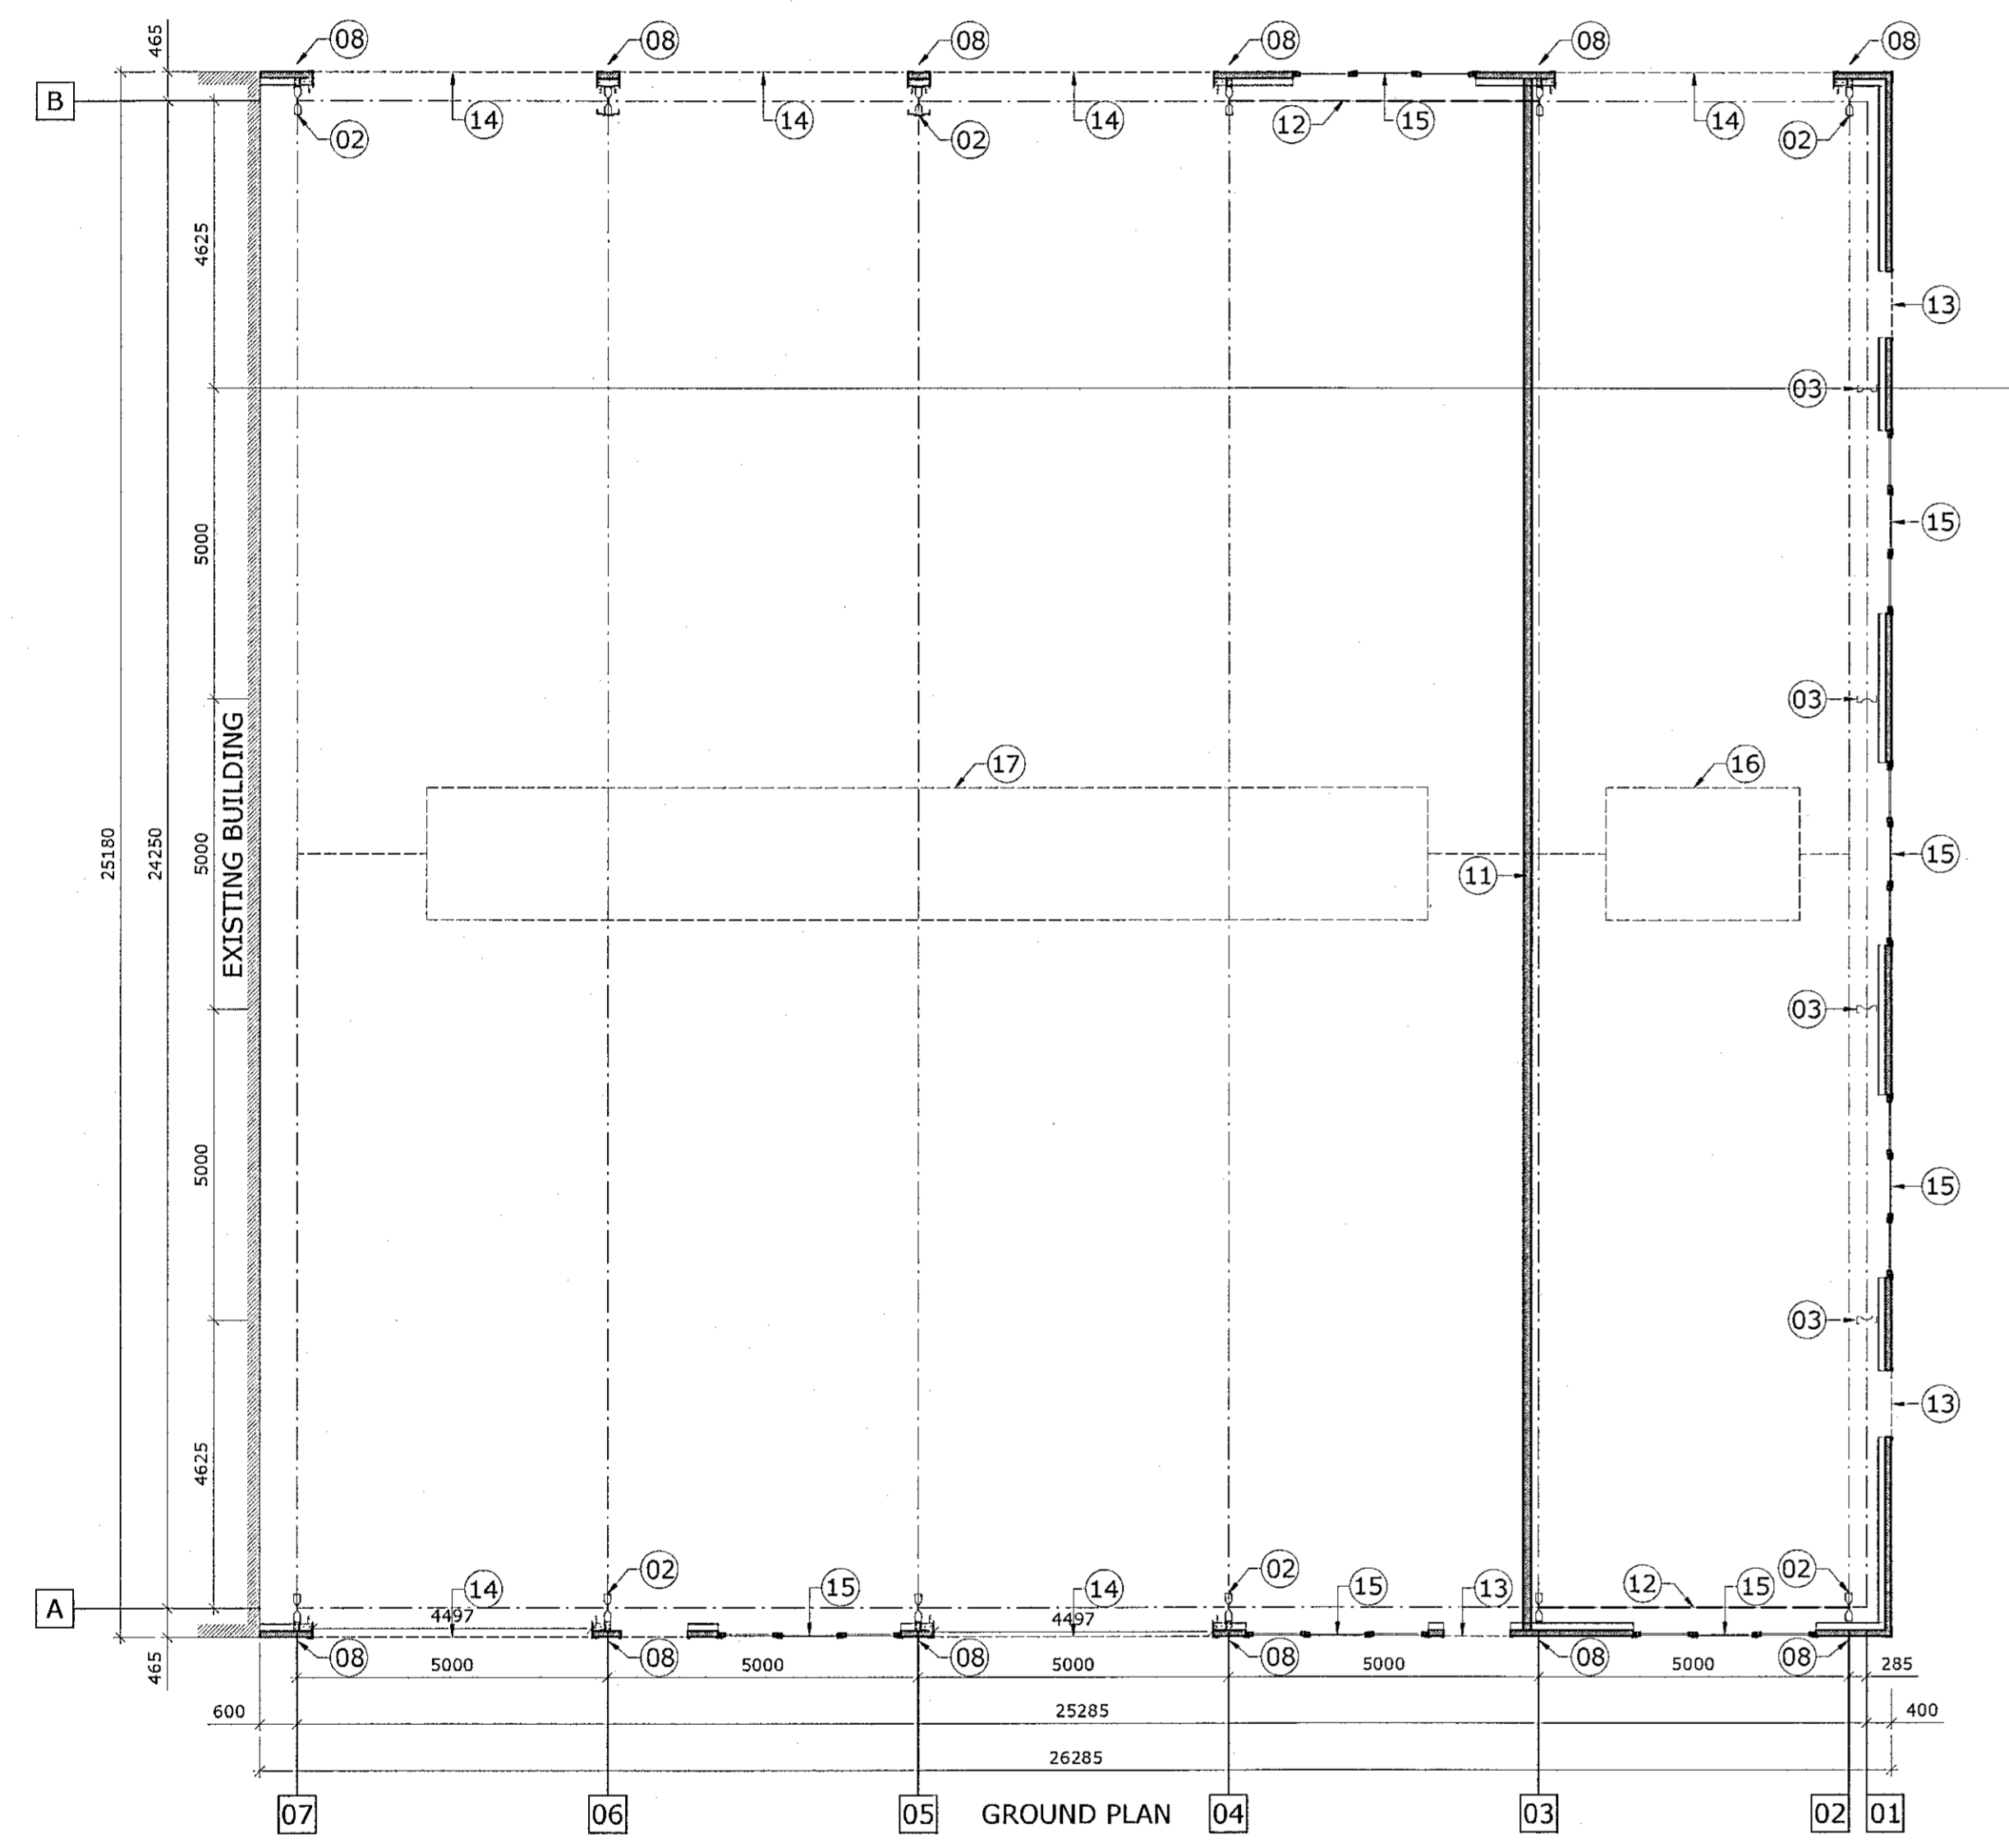

GROUND PLAN

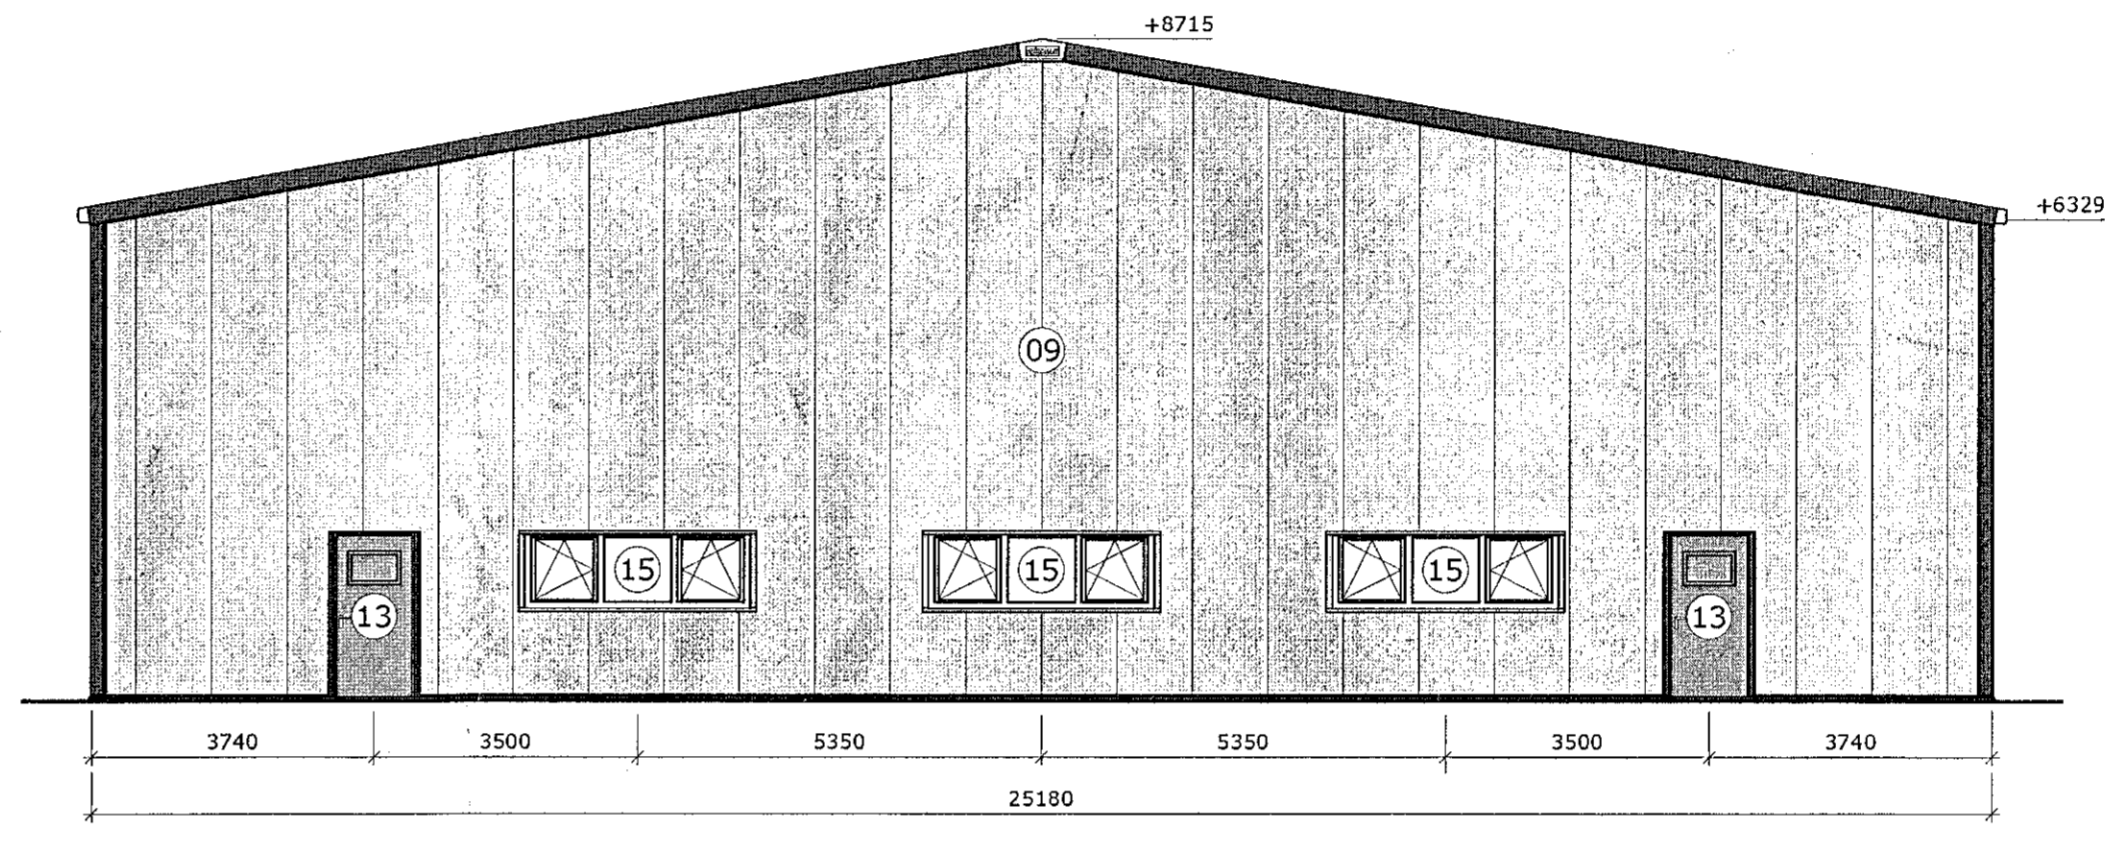

FRONT VIEW

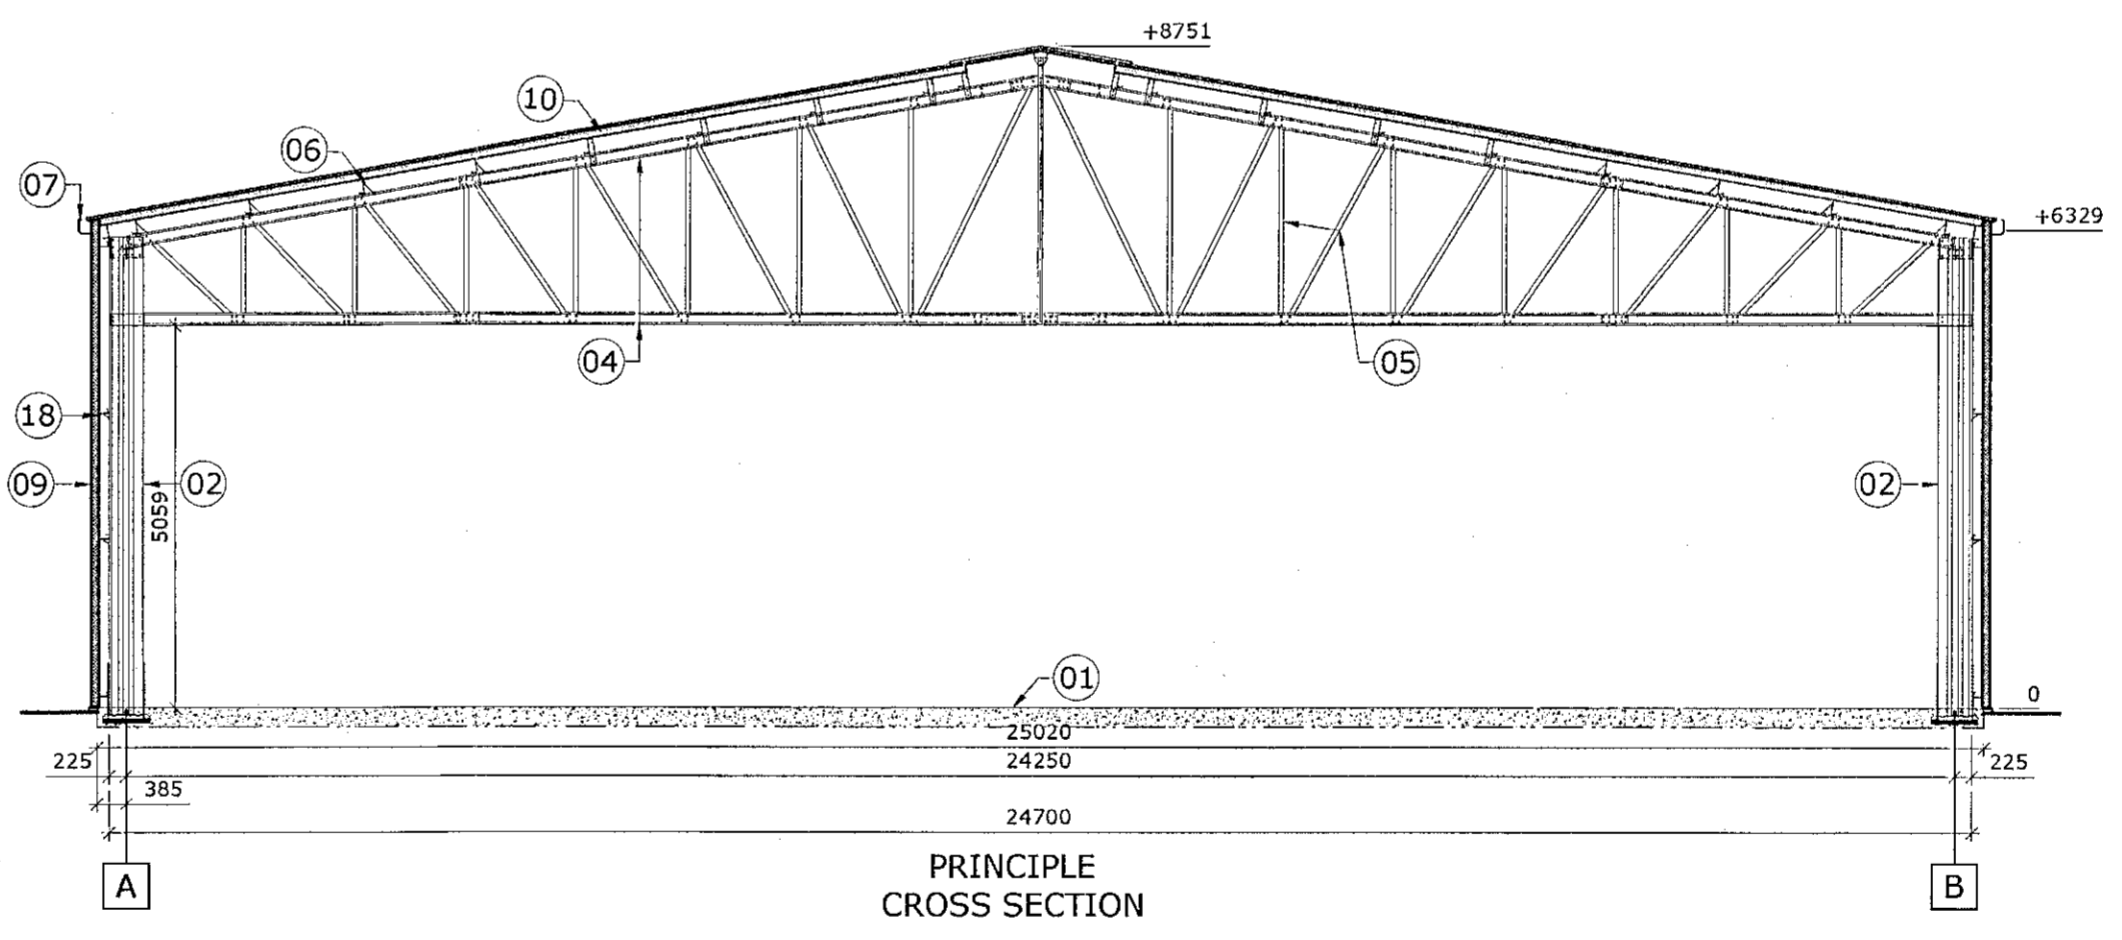

PRINCIPLE CROSS SECTION

LEGEND:

1. Concrete floor
2. Double Sigma-profile 450 mm (FRAME)
3. Sigma-profile 320 mm (GABLE WALL)
4. C-profile 160 mm
5. C-profile 130 mm
6. Z-profile 180 mm
7. Roof-hanging gutter (±RAL 7022)
8. Downpipe Ø 100 + finishing piece (±RAL 9010)
9. Vertical sandwichpanel, Mineral wool 100mm (±RAL 9010)
10. Sandwichpanel, Mineral wool 100mm (±RAL 9010)
11. Self-supporting sandwichpanels, Mineral wool 120mm, vertical, coating: silicone polyester (±RAL 9002)
12. Windbracing
13. Insulated mandoor with inspection window, WxH = ± 1000 x 2125 mm (±RAL 9006)
14. Sectional door with window, WxH = ± 4500 x 5000 mm (±RAL 9006)
15. PVC Window, WxH = ± 2950 x 980 mm (±RAL 9002)
16. Central skylight, WxL = ±2000 x ±3000 mm
17. Central skylight, WxL = ±2000 x ± 16000mm
18. Z-profile 120 mm

BR.	DAGS.	TEXTI	
UNNIÐ EFTIR TEIKNINGUM FRÁ ARKITEKT AFHENTAR:			
ÁRITUN HÖNNUNARSTJÓRA: <i>A. Pógvason</i>			
<b>Álhella 4 stækkun</b>		Hafnarfirði	
STÁLBURÐARVIRKI FRÁ FRISOMAT			
HANNAÐ: Frisomat	TEIKNAD: SJ	YFIRF: KMP	DAGS: Desember 2019
SAMÞYKKT:	<i>[Signature]</i>		KT: 30257-2409
			SKJAL: A1
			KVARDI: 1:100
			BLAD NR. FR00 A1

FRISOHALL HALLTYPE1 width: WIDTH m  
 HALLTYPE2 height: HEIGHT m  
 length: LENGTH m

client: CLIENT  
 CLIENTADDRESS1  
 CLIENTADDRESS2



date: DATE  
 scale: SCALE  
 project nr: AX  
 order nr: ORDER  
 INI

INDEX05	DATE05	ADAPT05	INI05
INDEX04	DATE04	ADAPT04	INI04
INDEX03	DATE03	ADAPT03	INI03
INDEX02	DATE02	ADAPT02	INI02
INDEX01	DATE01	ADAPT01	INI01
Index	Date	Adaptation	Made by