
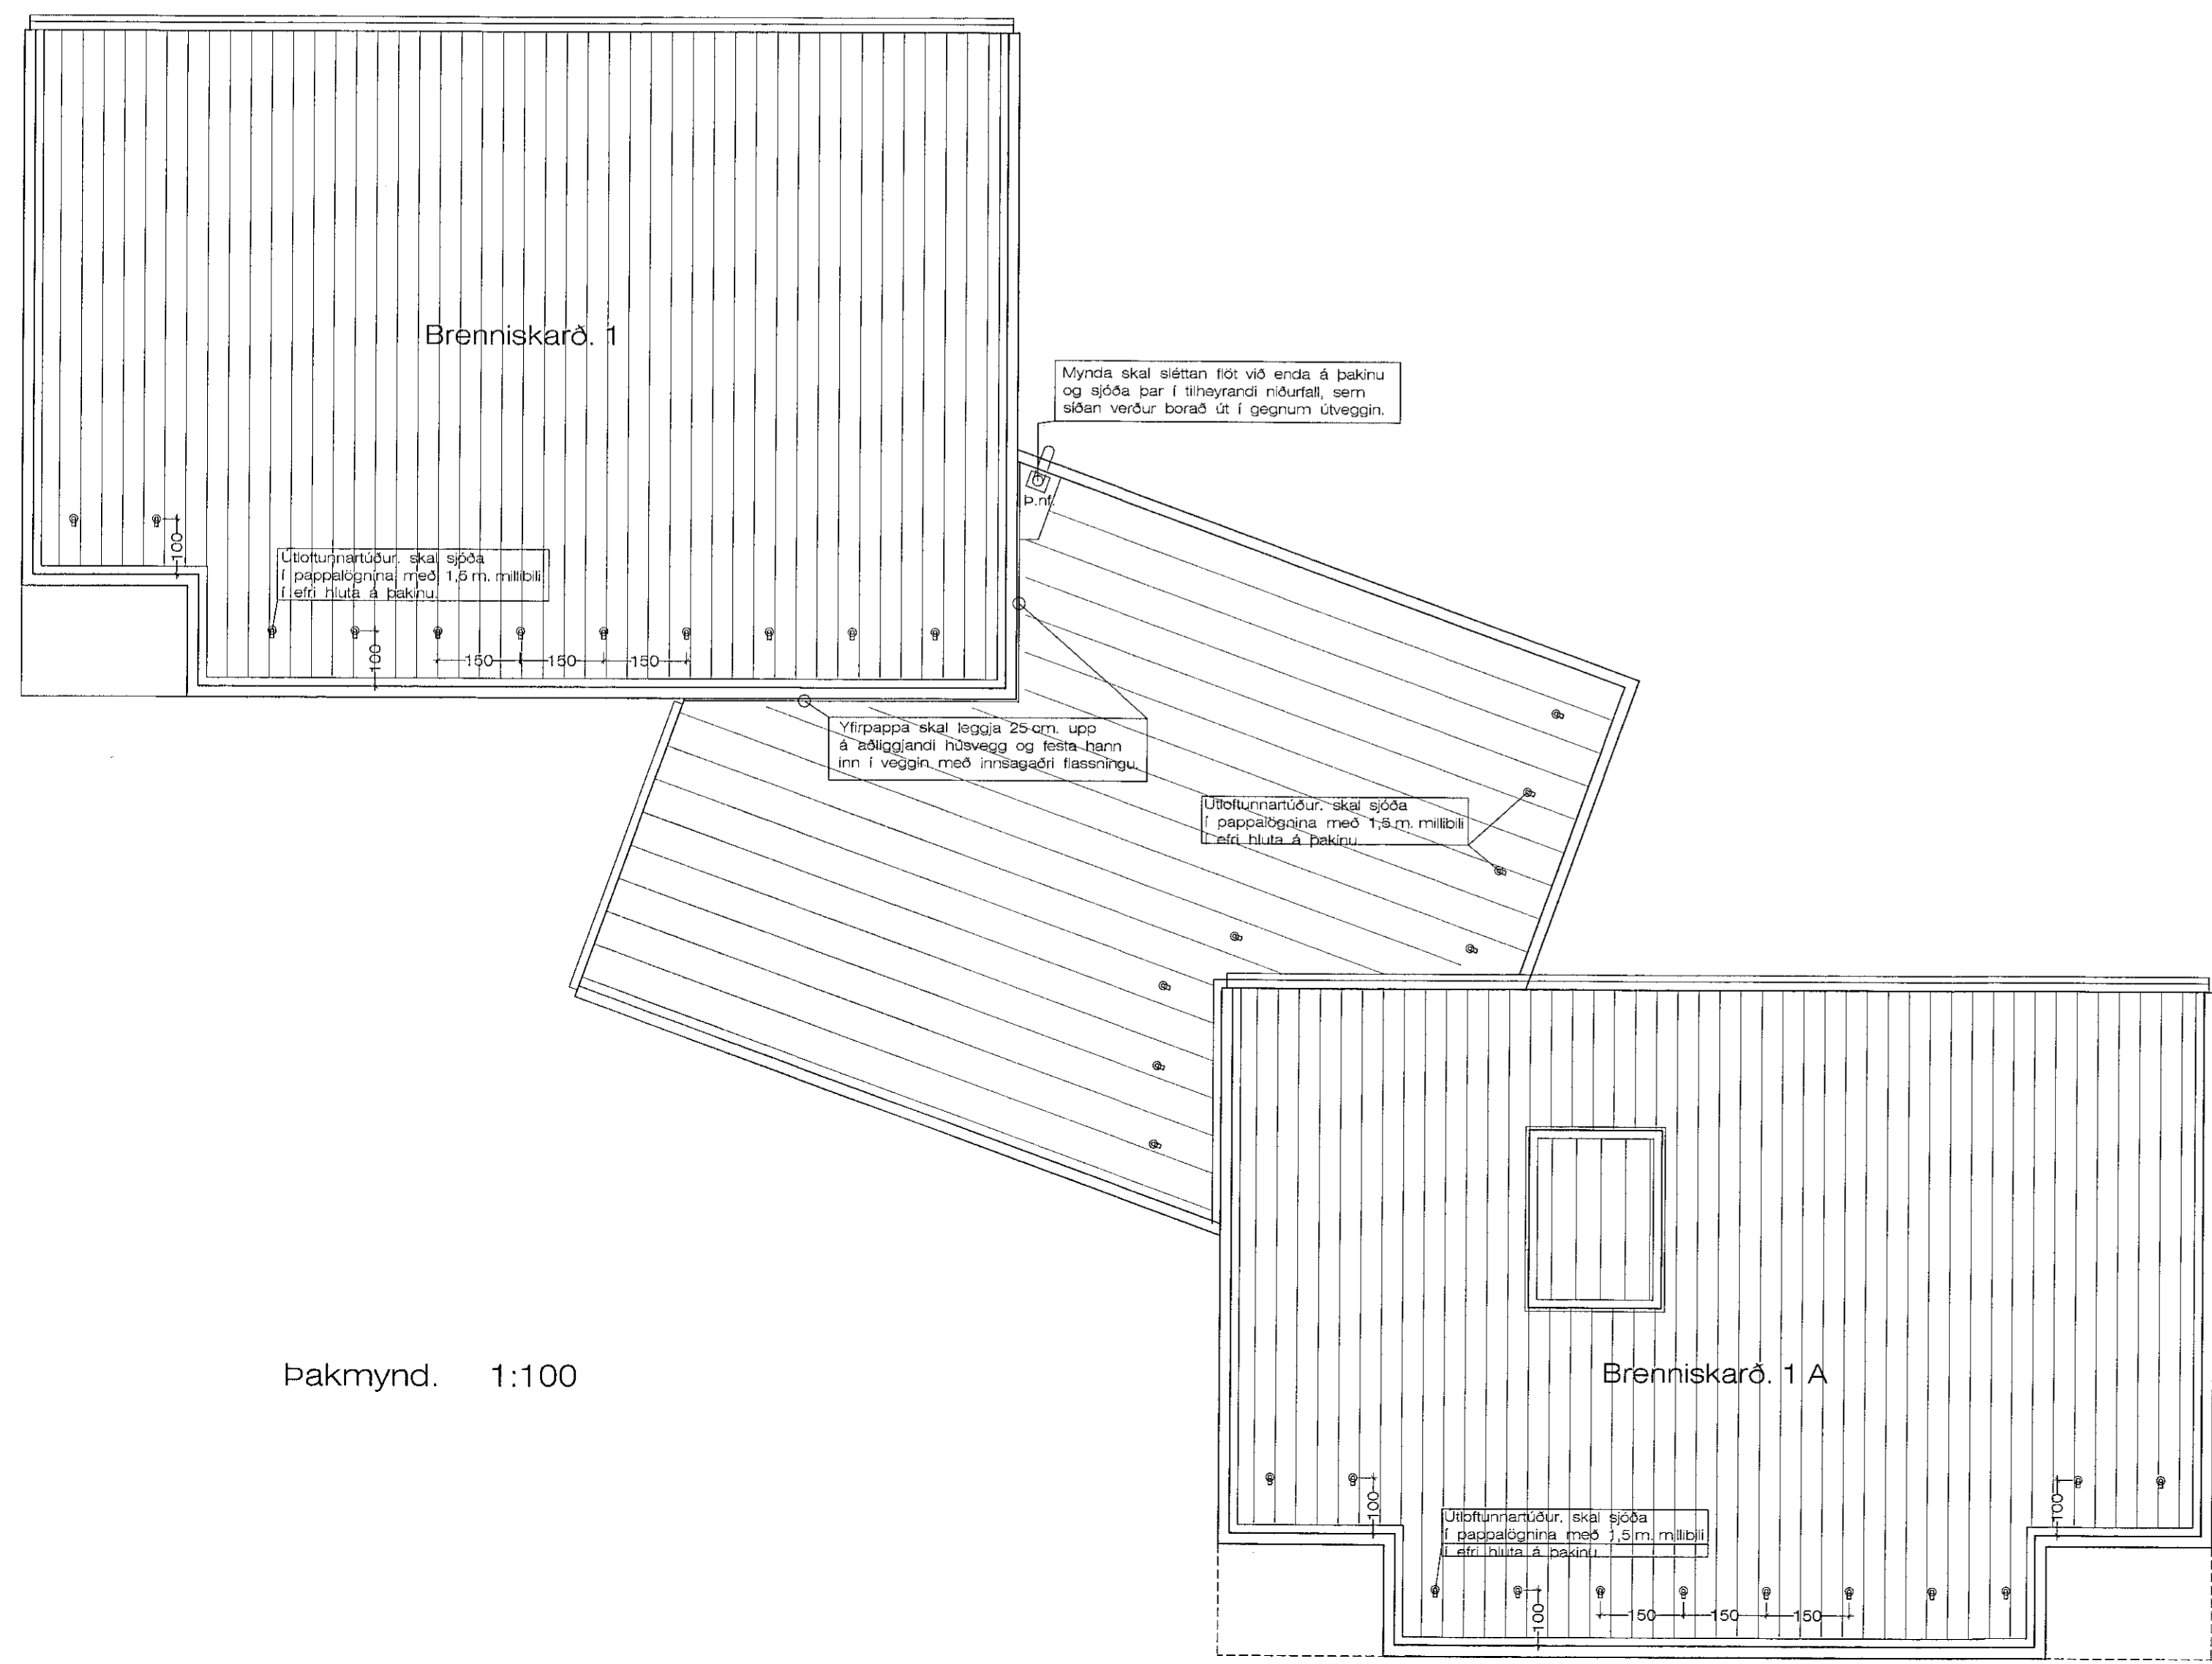
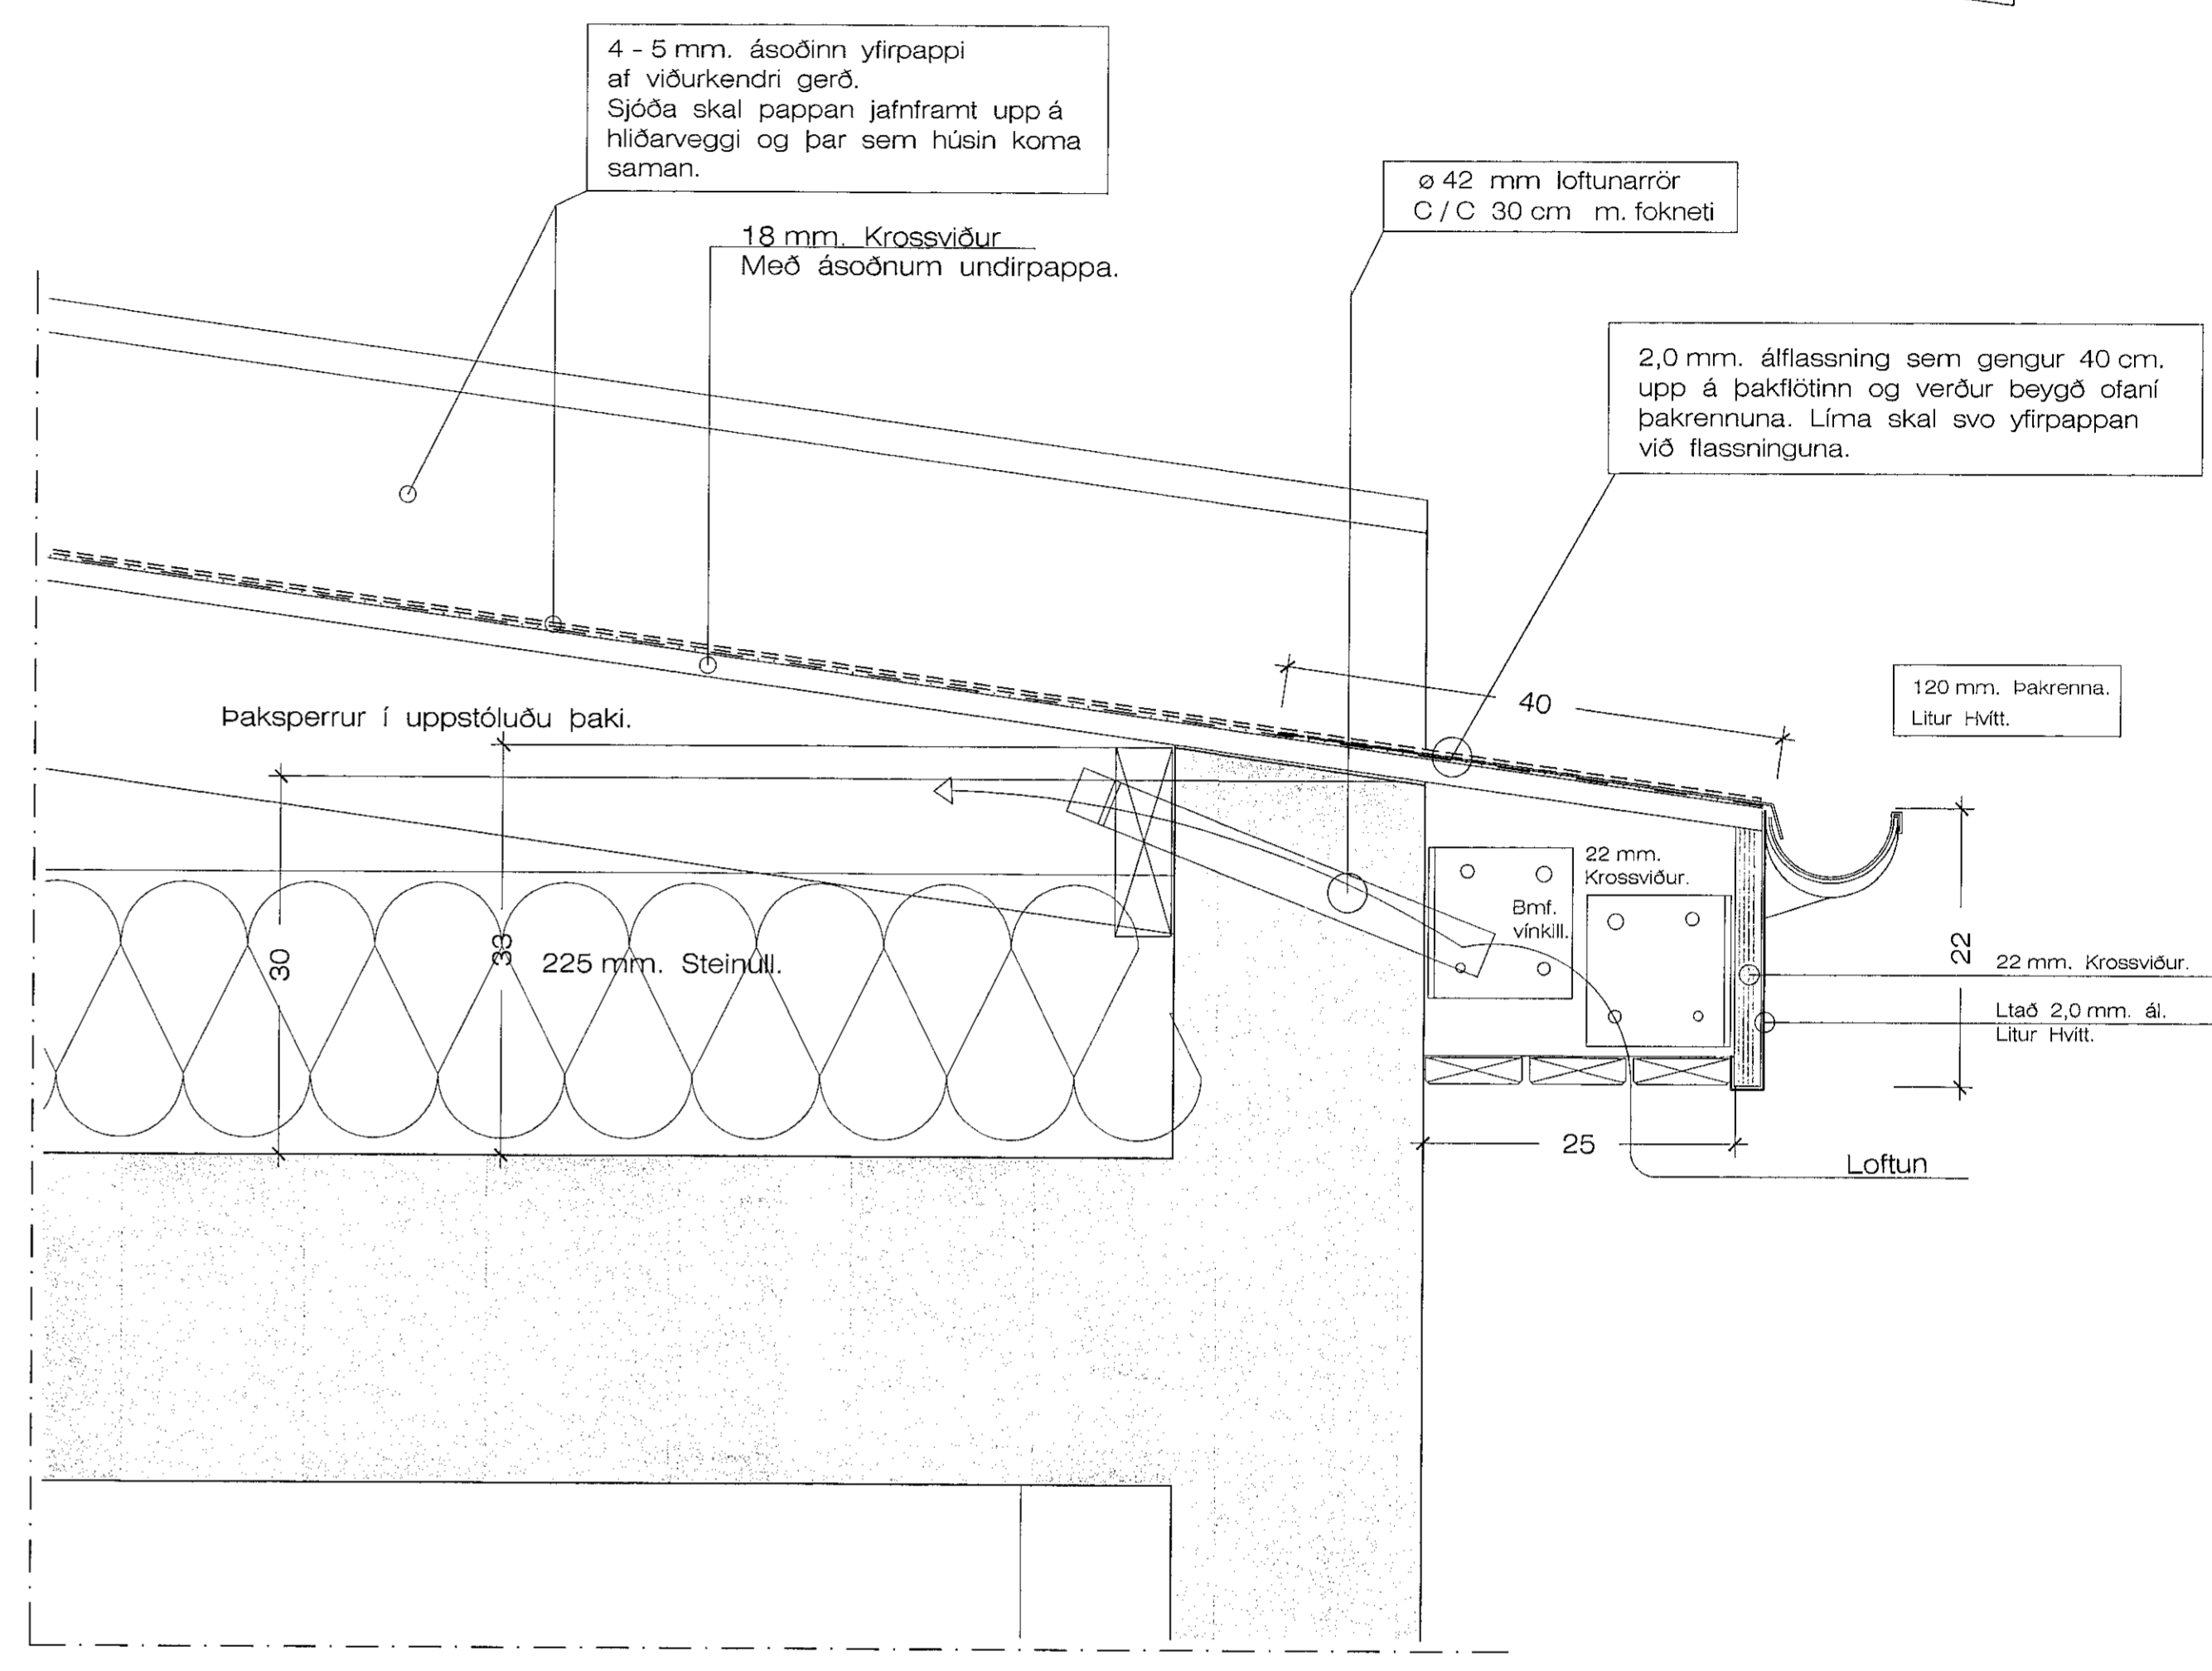


Samþykkt þann
22 JUL 2020
Byggingafulltrúinn í Hafnarfirði
F.Þ. Sigurður Steinar Jónsson

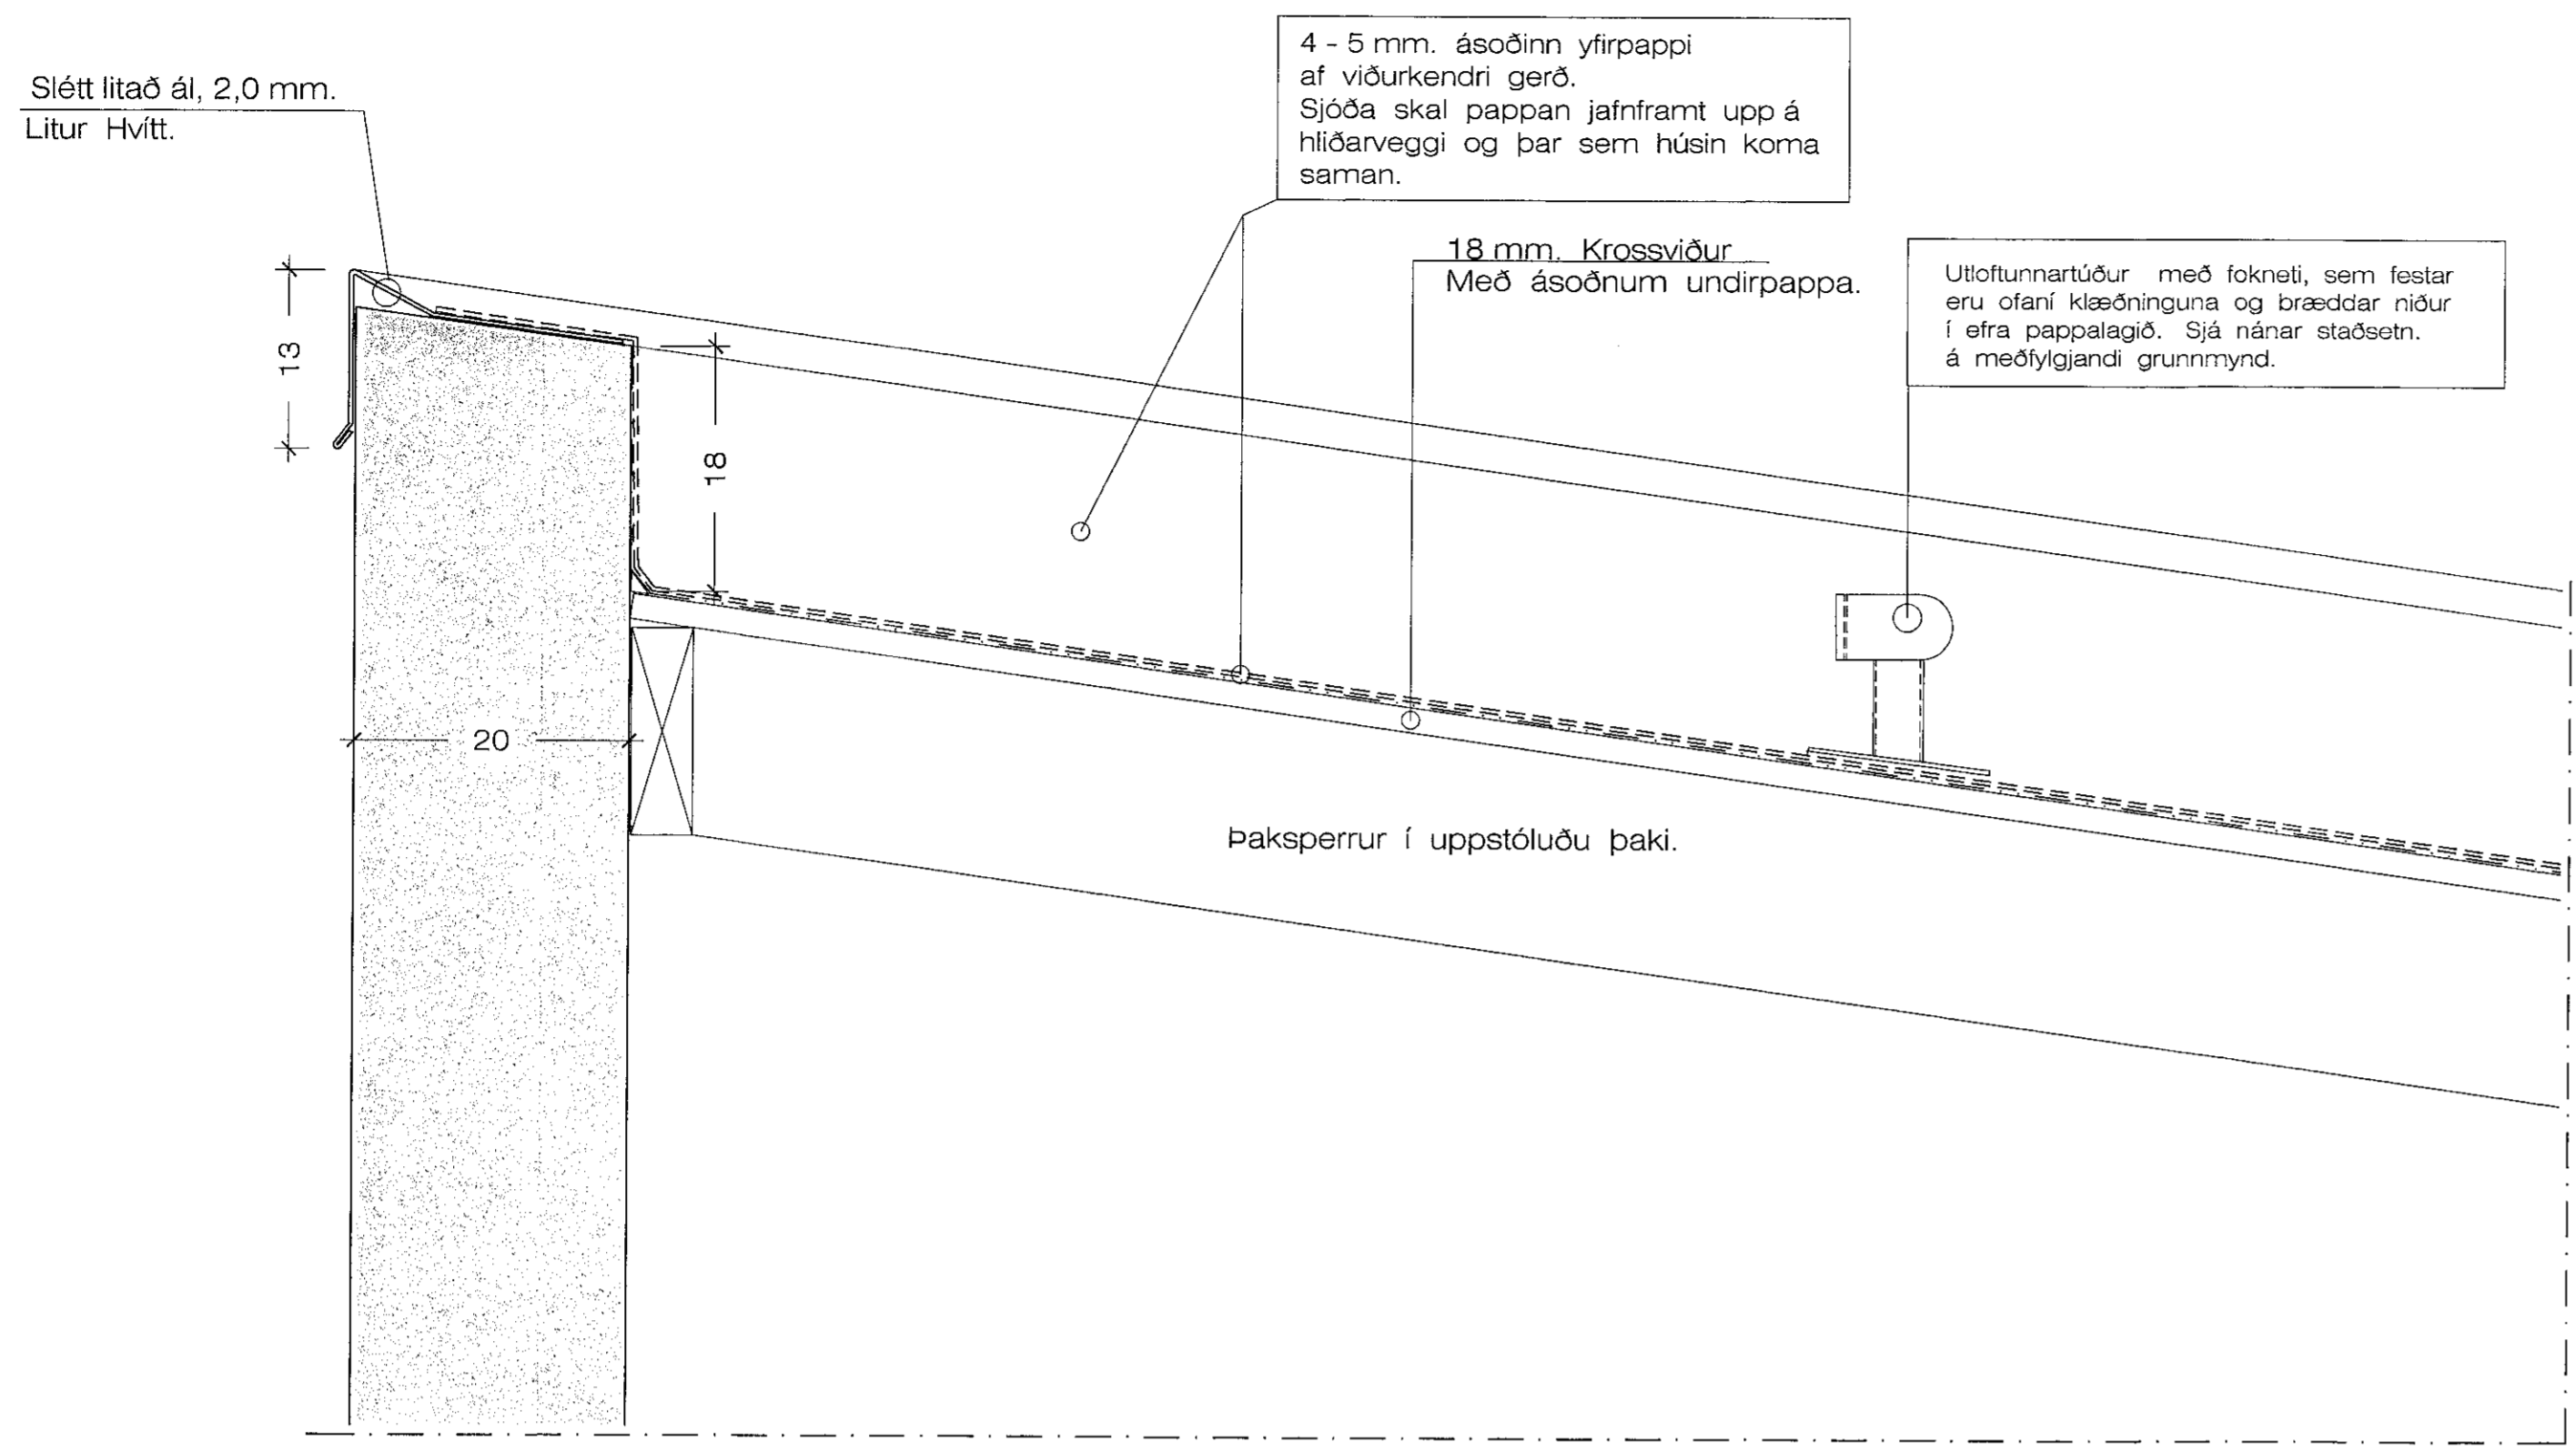

Pakkantar við neðribrún á þaki. 1:5

18.6.2019 17:19 e.h. Brennisk.2002 -- juni 2019.dwg JonG

Jón
Samp. sem Hönnunarsjófi.
Jón Guðmundsson. 310551-3259

Brenniskarö 1 A Hafnarfirði. Pakkantar.

VERK. NR. 360 DAGS. 3.-5.-2019 MÁL. 1:20 Jon-ark. 69

TEKNI. NR. 226 BREYTT.

JÓN GUÐMUNDSSON ARKITEKT *Jón Guðmundsson* KT. 310861
VINNUSTOFA SUDURLANDSBRAUT 16 REYKJAVÍK SÍMI 562 5065 3289