

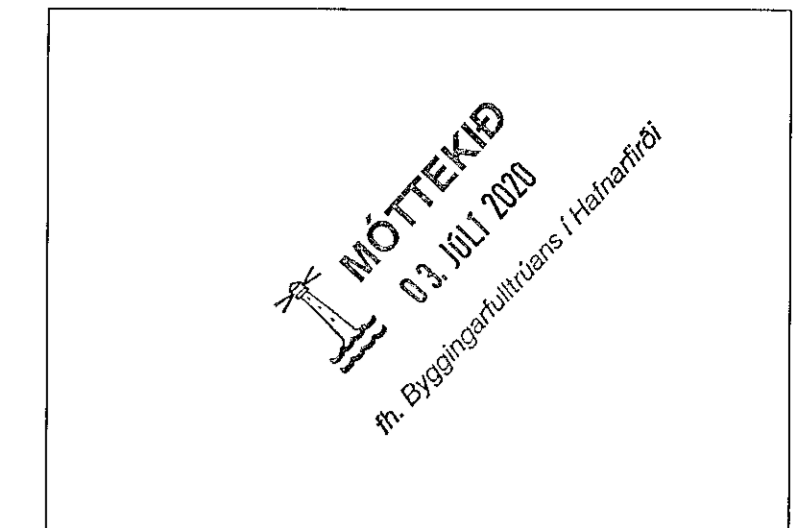
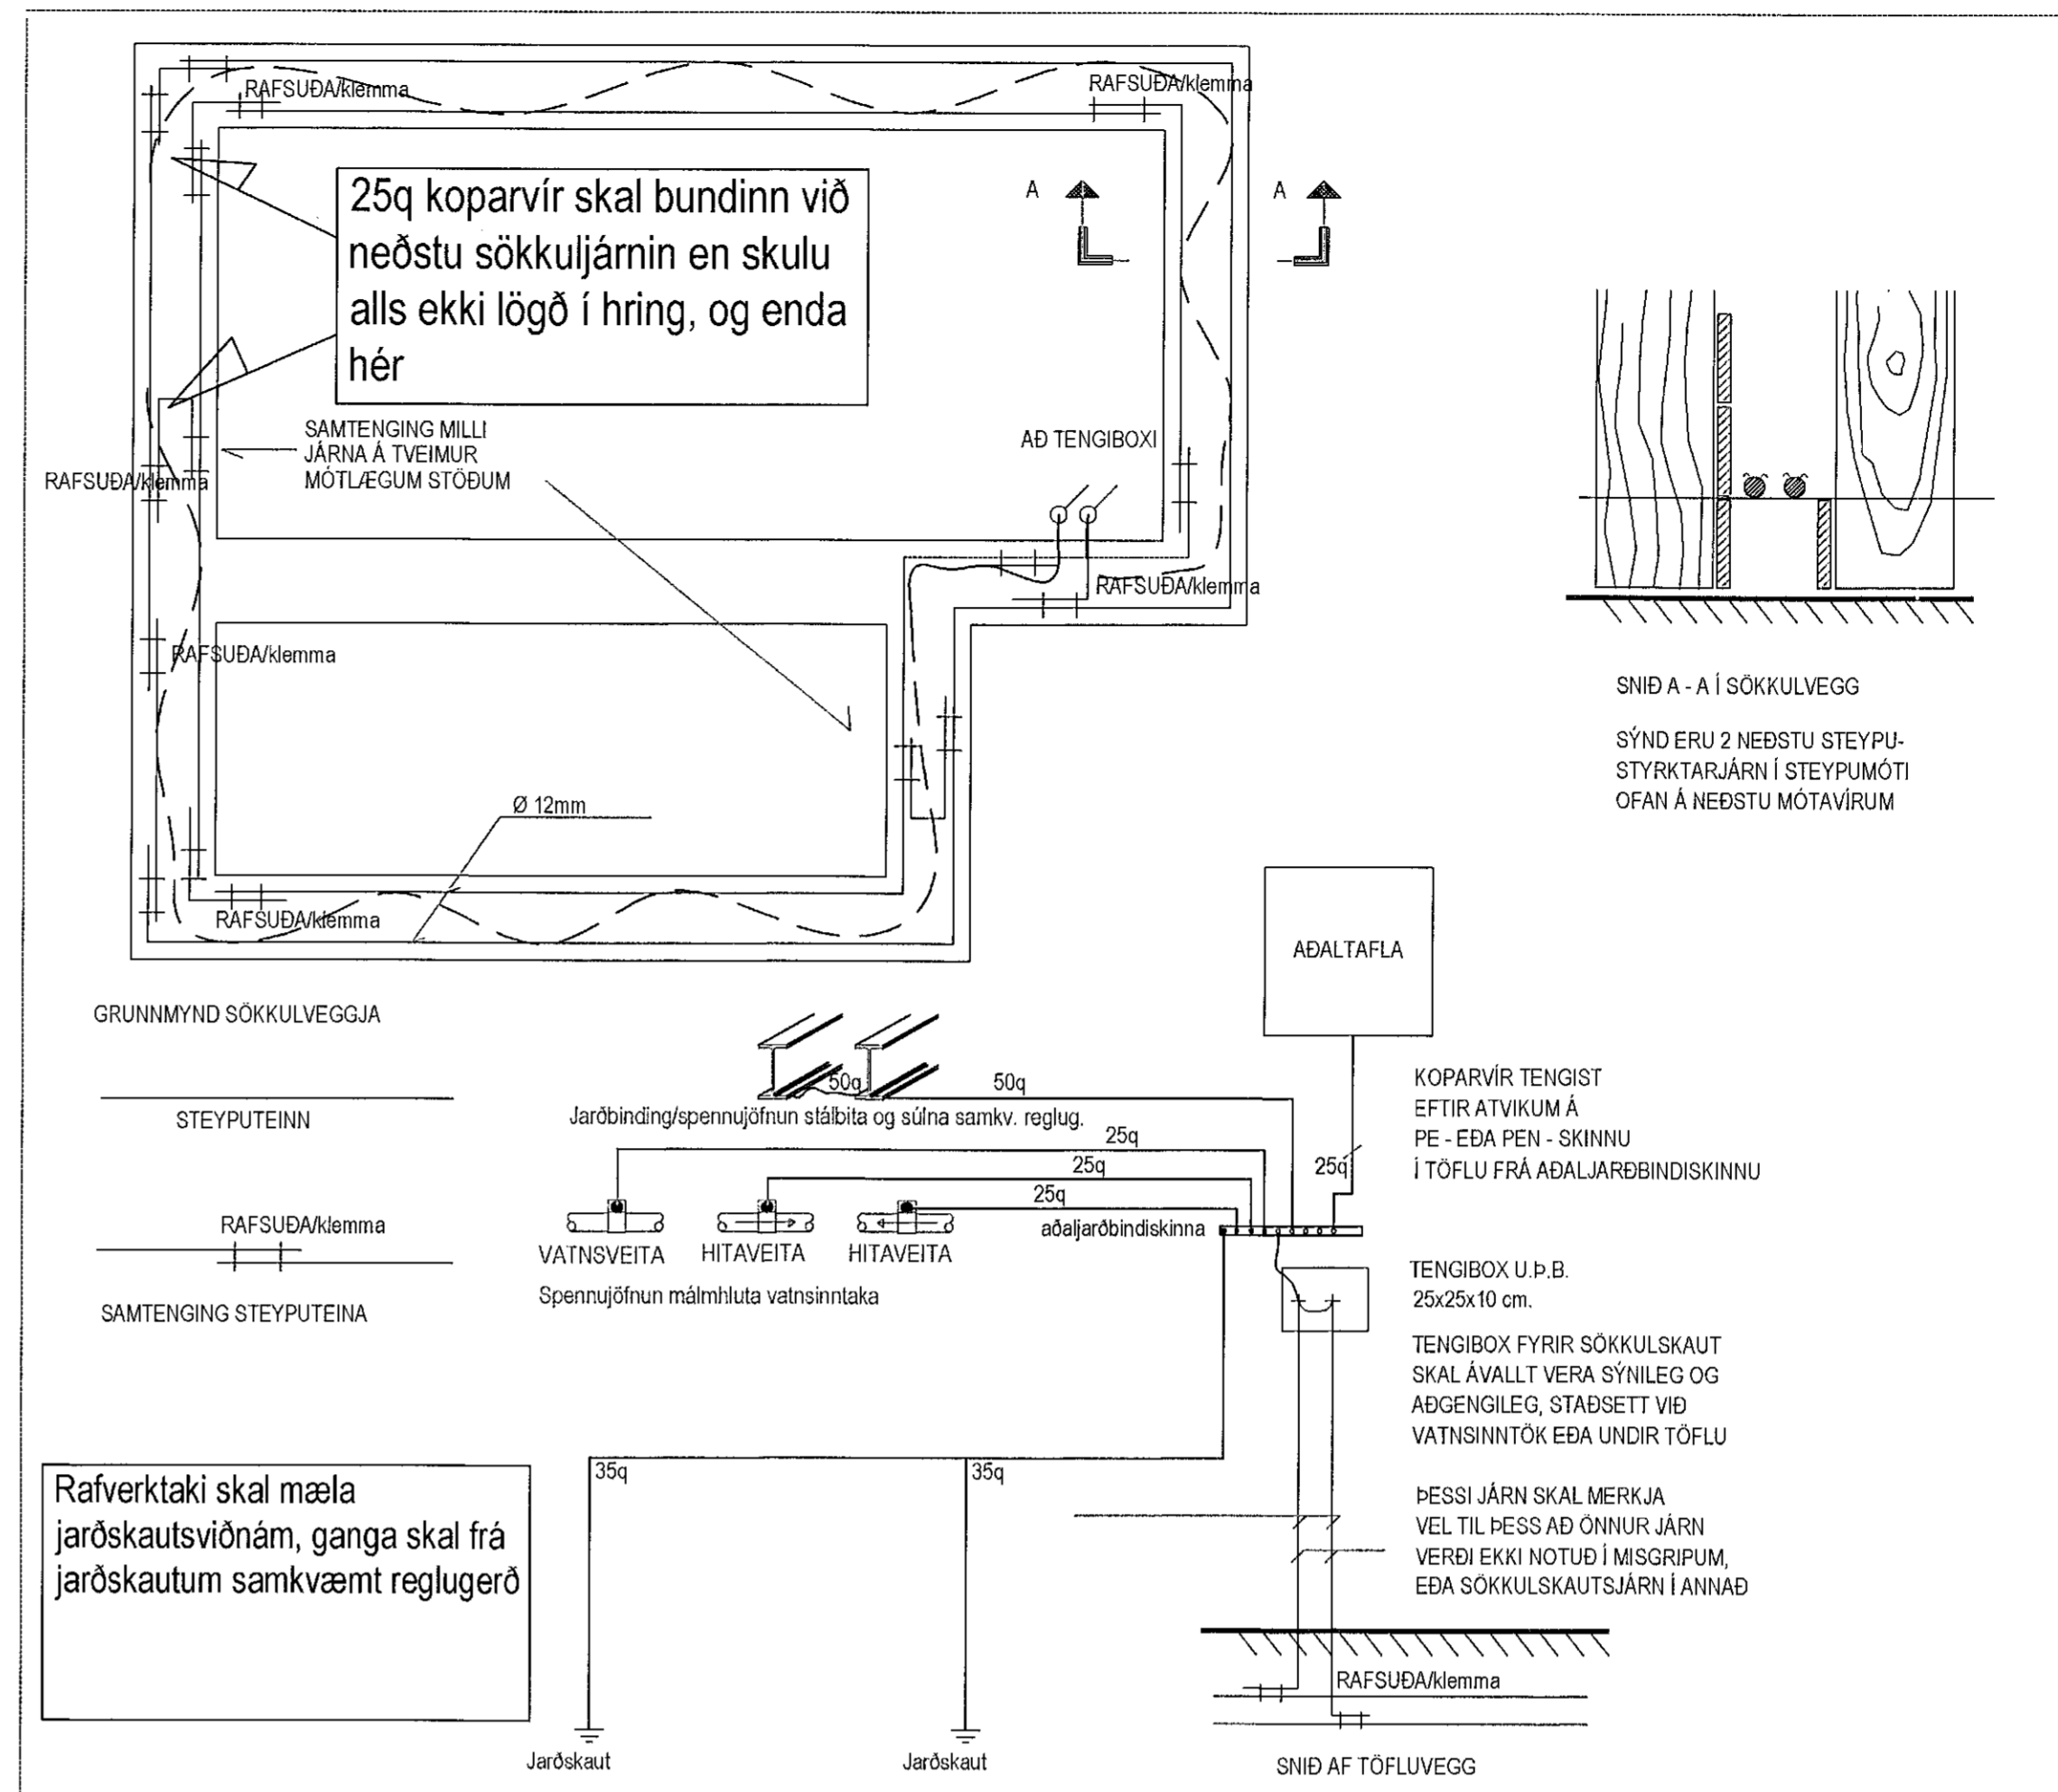


SKÝRINGAMYNDIR AF SÖKKULSKAUTI
ERU EKKI Í MÆLIKVARÐA

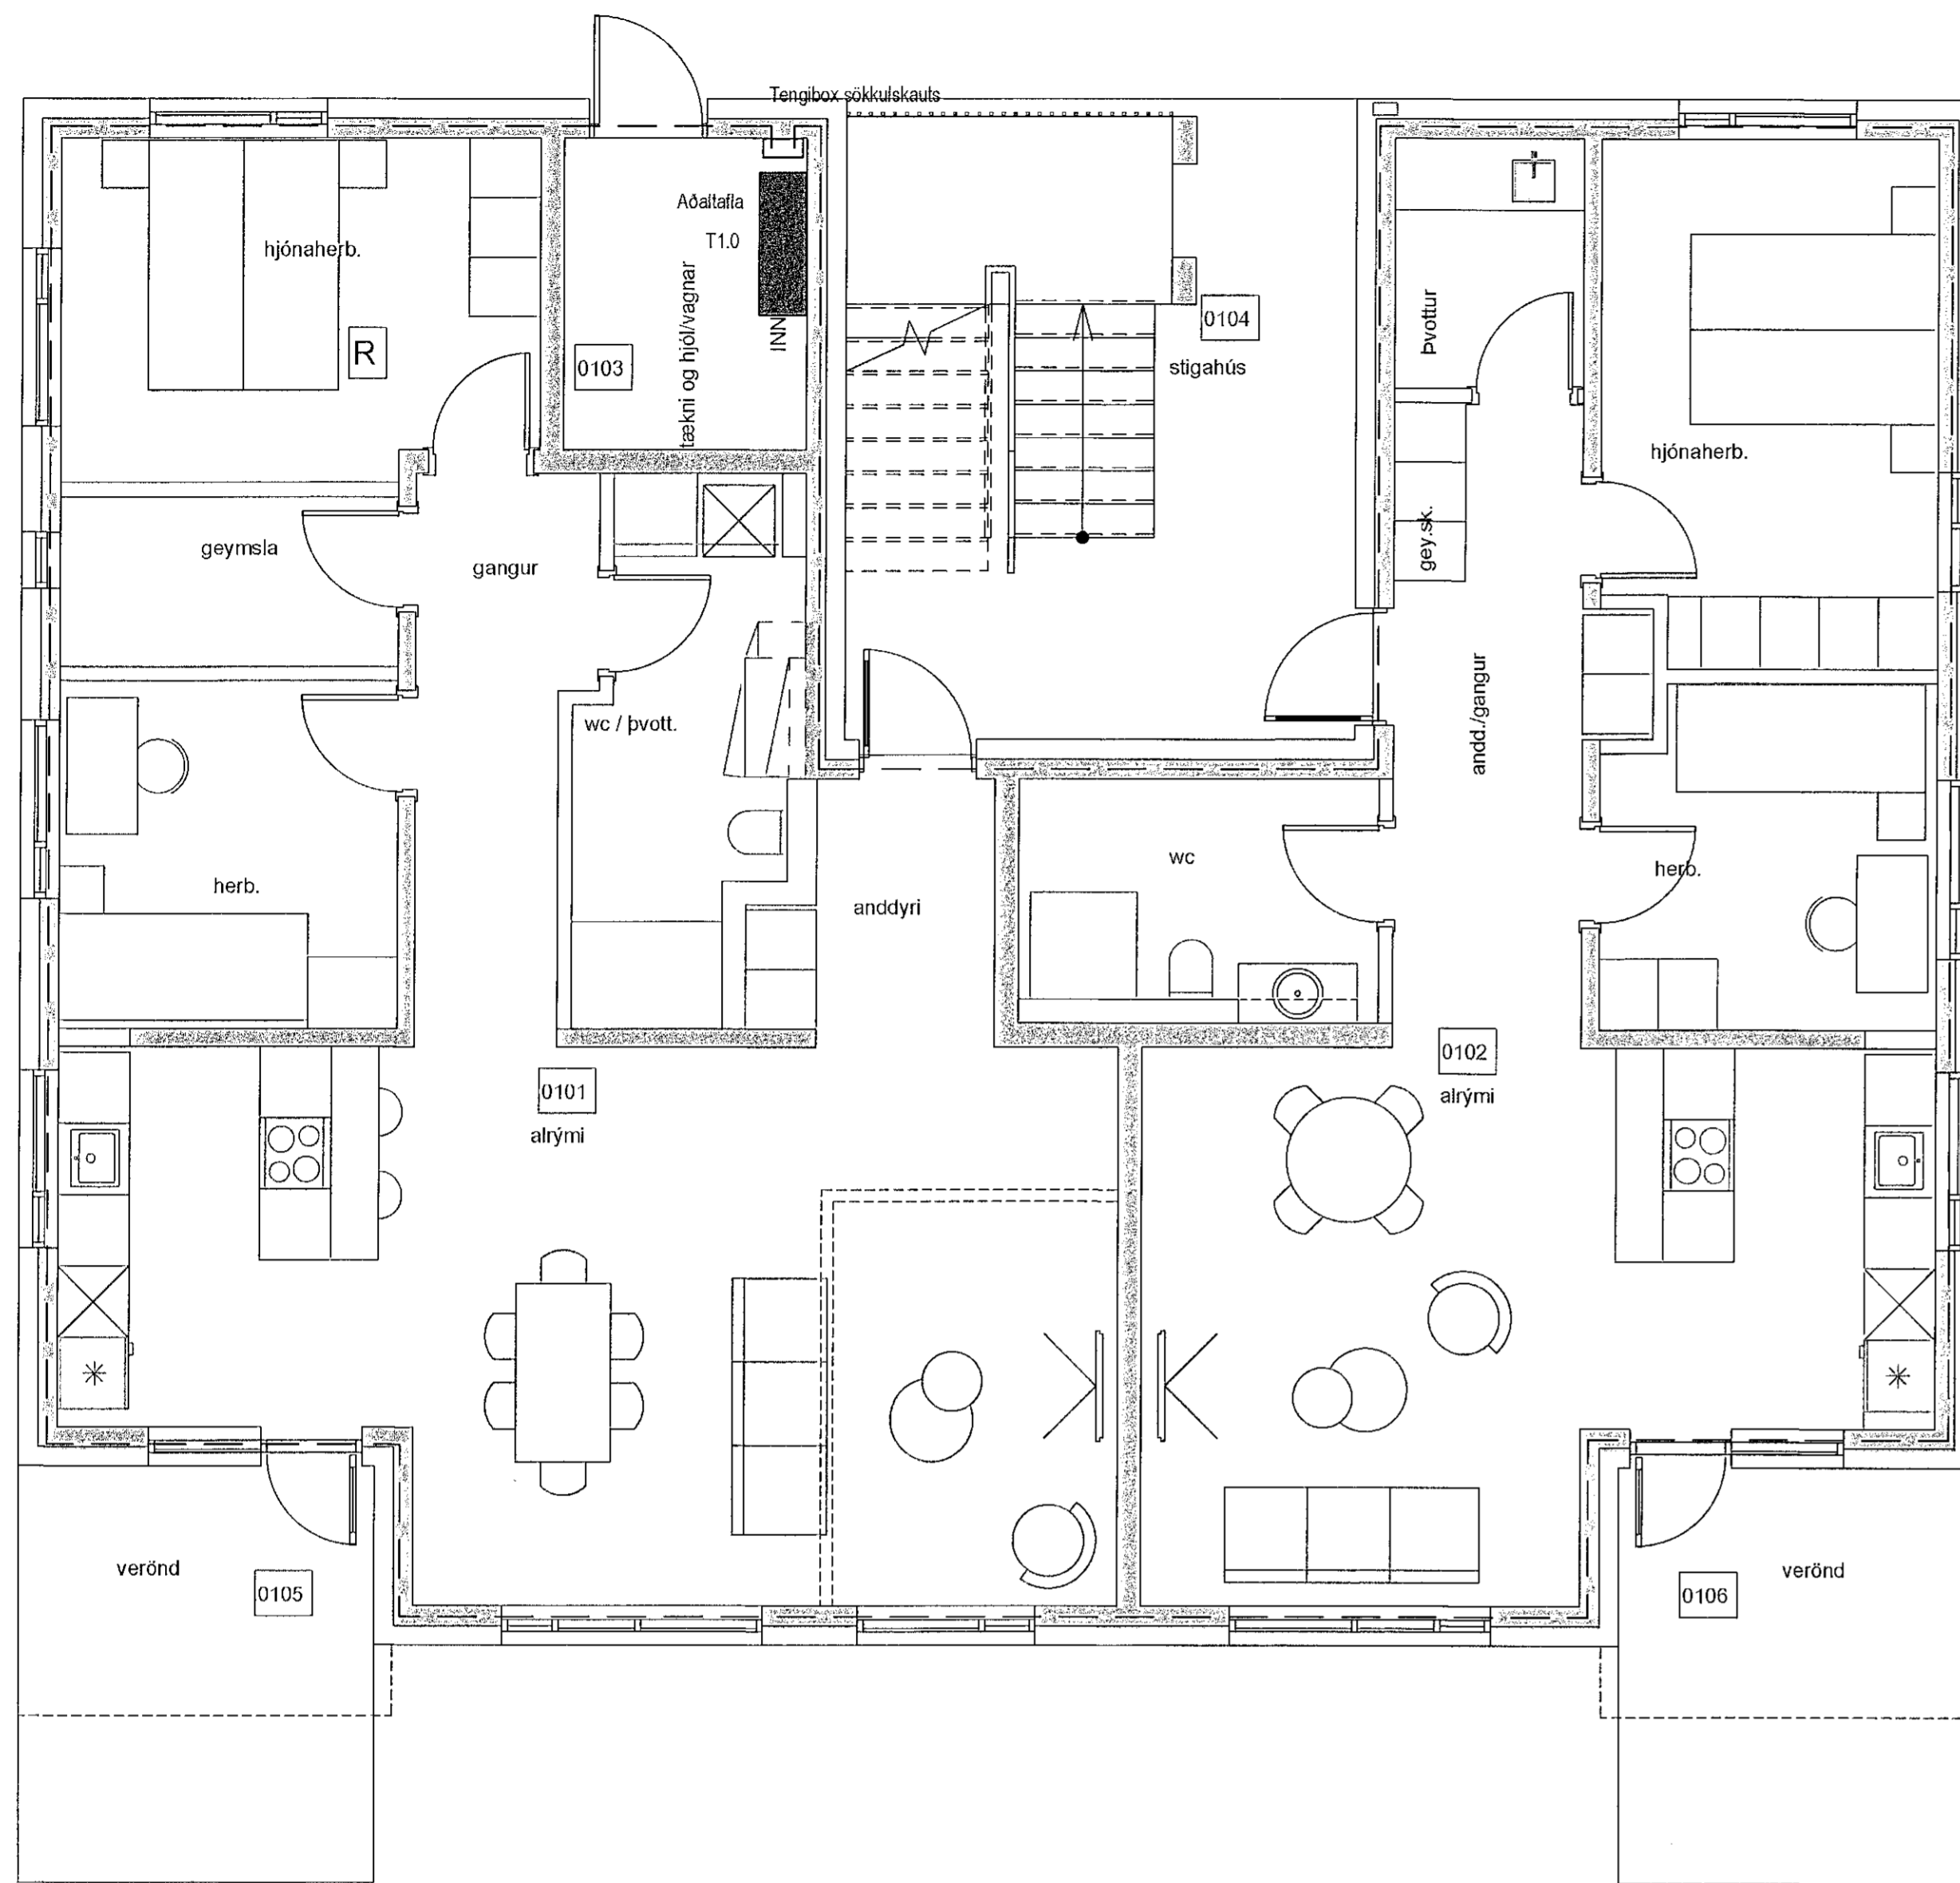

ÚTGAFA	DAGS	ÚTGAFAFERILL	HAFNAD	TEKNI	YFIRF.
-	-	-	-	-	-
-	-	-	-	-	-
-	-	-	-	-	-
-	-	-	-	-	-
-	-	-	-	-	-
-	-	-	-	-	-
-	-	-	-	-	-
-	-	-	-	-	-
-	-	-	-	-	-

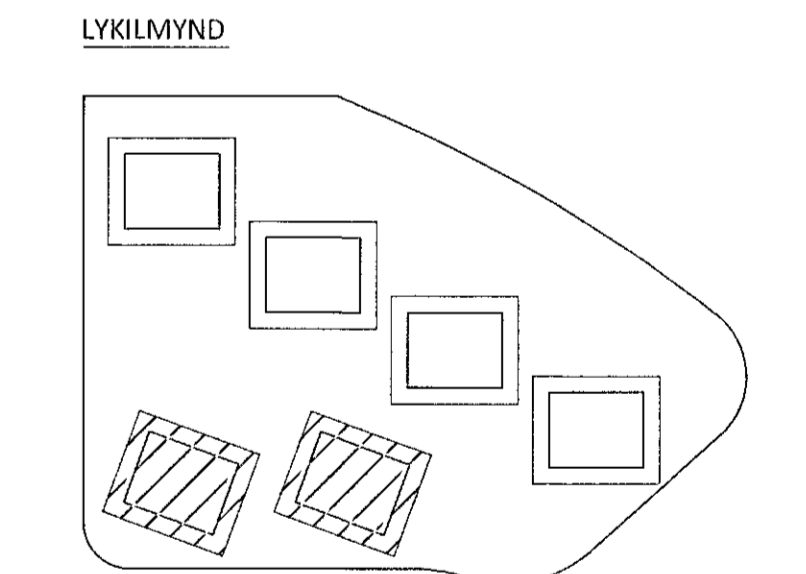

Mannverk - Verkið: 2041-08 2105


TESLA ehf
Rafagna- og lýsingarhönnun
Svanbjörn Einarsson, kt. 180265-3339
698-2624, svanbjorn@teslaehf.is

Skarðshlíð Reitur 7
Hraunskaró 2,4,6,8 og Hádegisskaró 4,6
221 Hafnarfjörður

Rafkerfi
Jarð- og sökkulskaut - Hádegisskaró 4 og 6
Grunnmynd og skýringar, MHL 05-06

TEKNIKUMÉR	BLADSTAFUR	HAFNAD	SVE
20200227.1	A1	TEKNIAD	HMH
R_0114		YFIRFARID	SVE
DAGS.	MÆLIKVARÐI	ÚTGAFA	
24.04.2020	1:50	A	

Dagsetning aðal-útgáfu: 2020.04.22
Höfundur: Svanbjörn Einarsson kt. 180265-3339
Höfnunarspaci: *Svanbjörn Einarsson*
Kt. 090982-3549

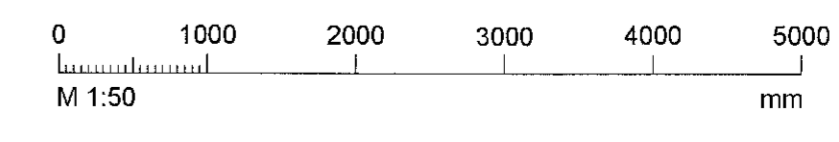

lv:\vorkerframtun\2020\02\27 skarðshlíð reitur 7\4. vorkergerm\tekniskýring_R_0114.dwg