


**SNID A-A**  
mkv: 1 : 50

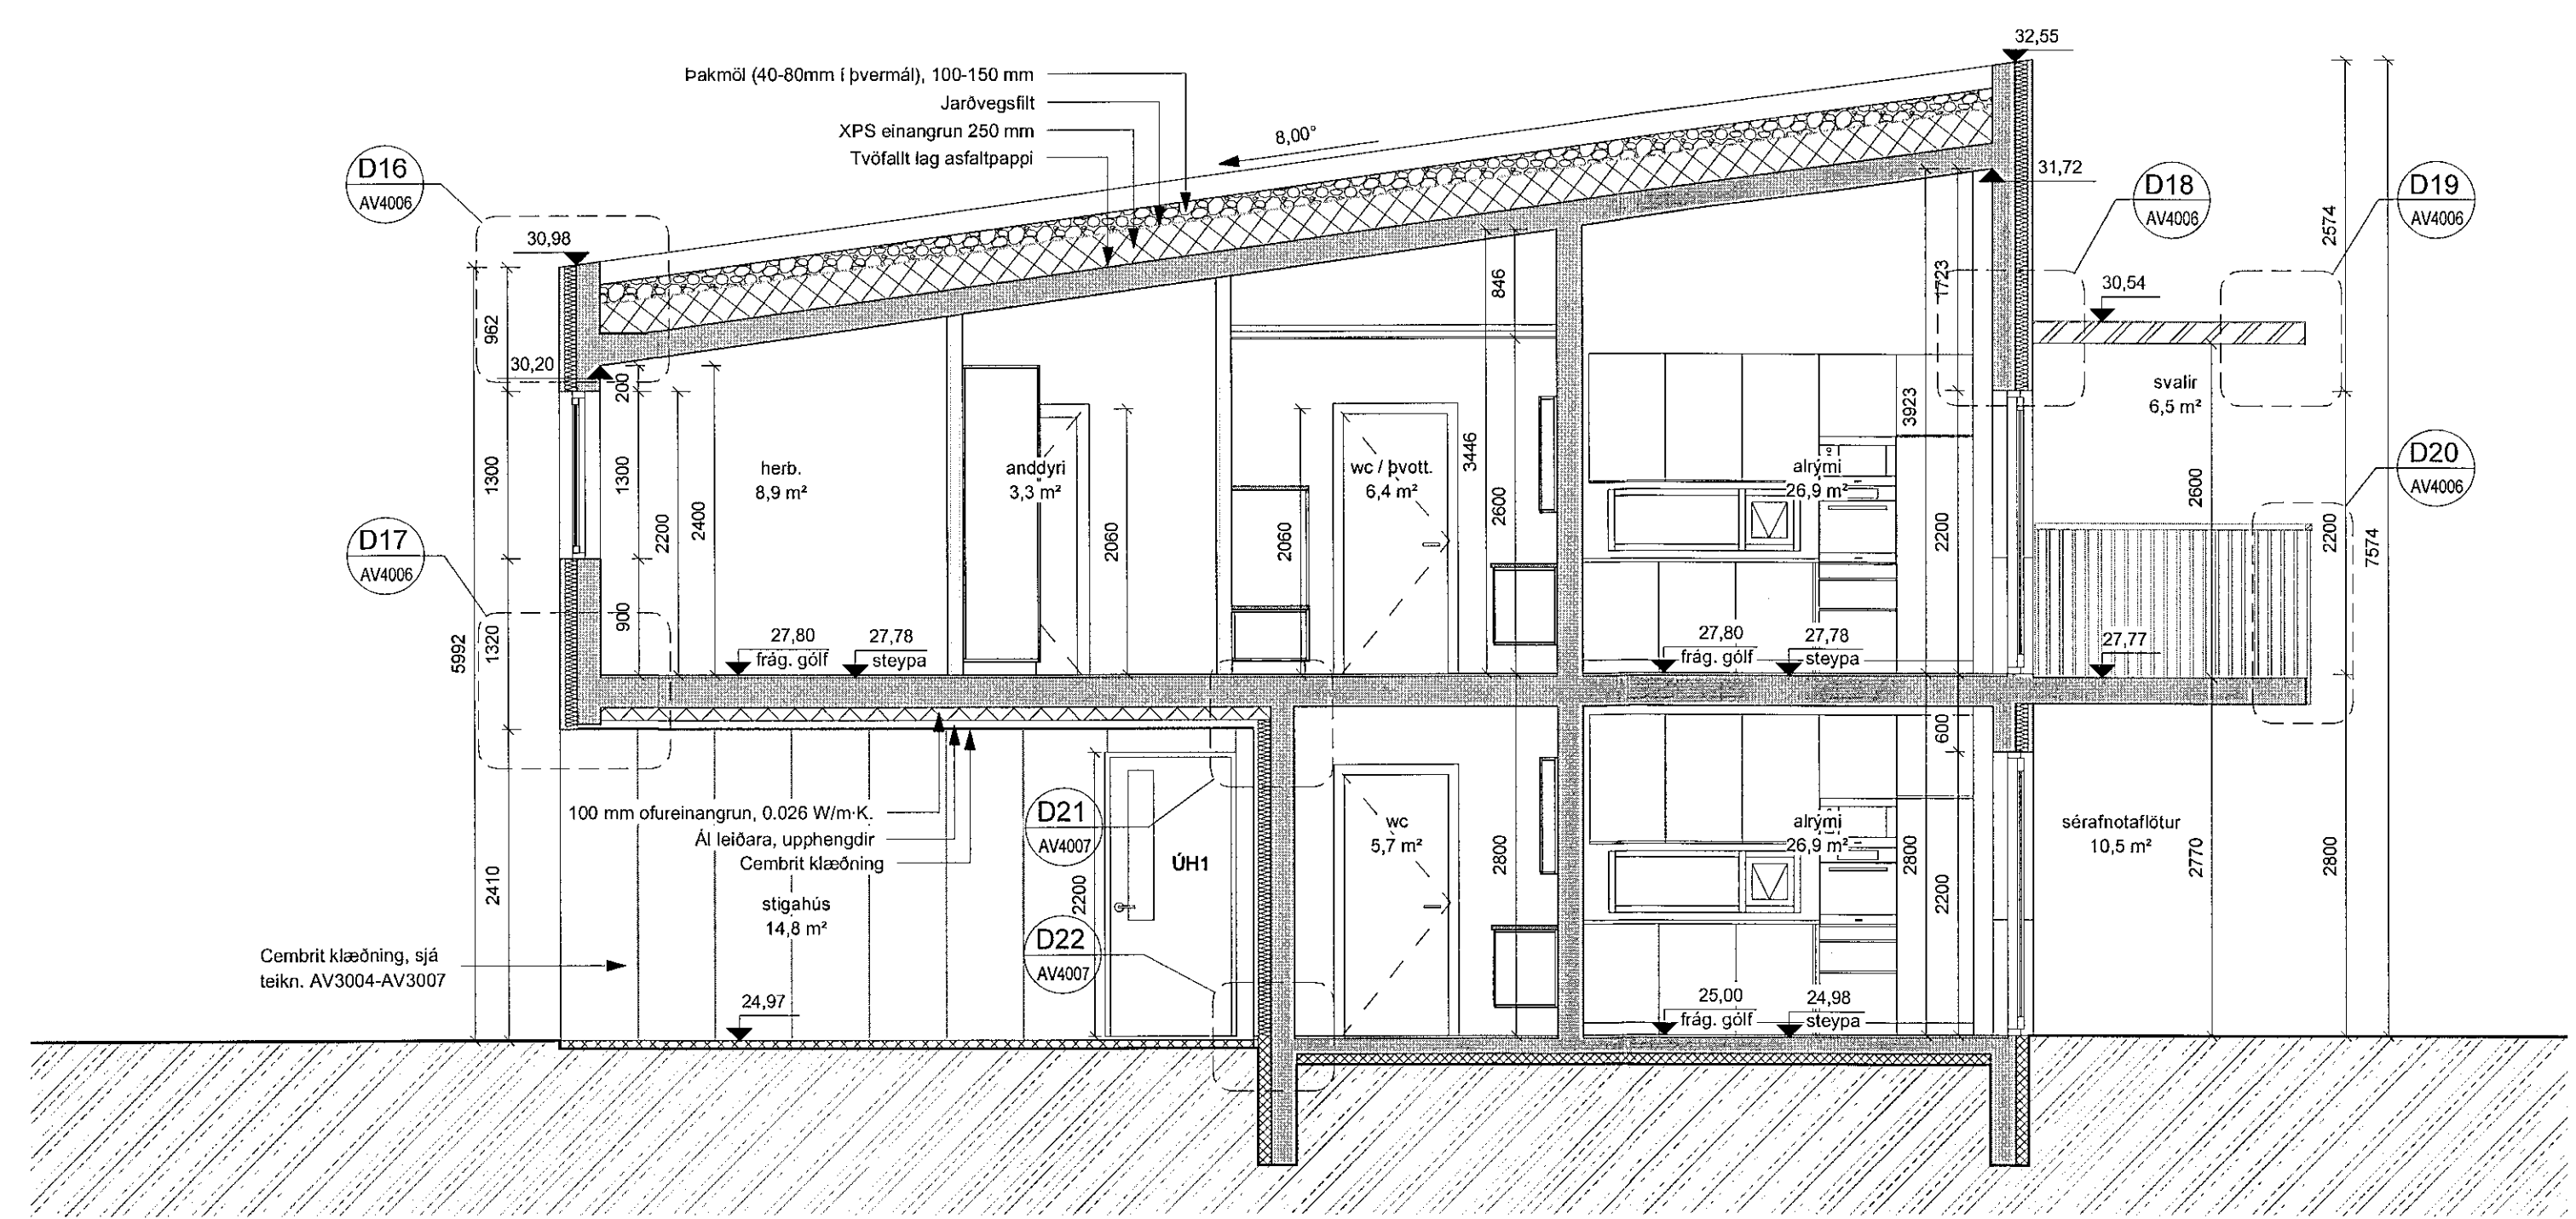


**SNID B-B**  
mkv: 1 : 50

BRUNAHÖNNUÐUR

ELDVARNAREFTIRLIT

SKÝRINGAR

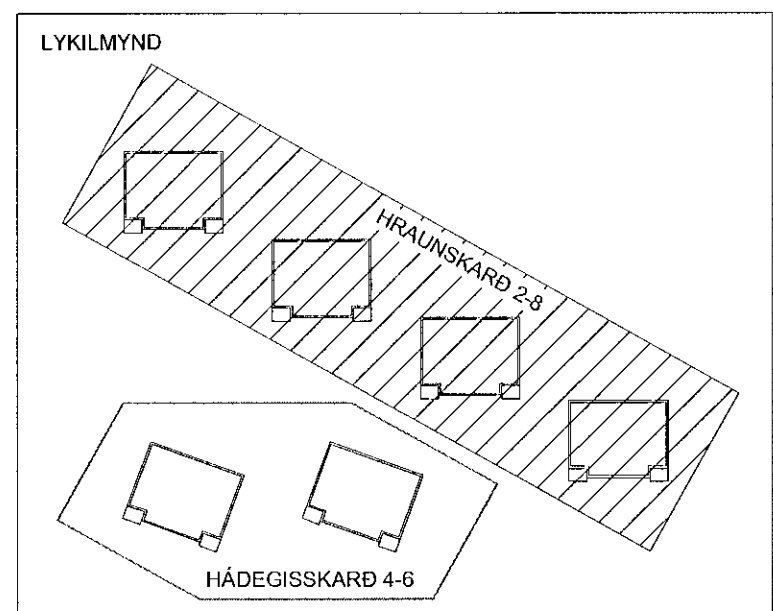

BREYTING	DAGSETNING TEIKN
e:	
d:	
c:	
b:	
a:	

**HRAUNSKARD 2**  
HÁDEGISSKARD 4-6, MHL05 - MHL06  
HAFNARFIRÐI

VERKTEIKNING  
SNID A-A OG B-B

VERK 20-563  
BLAD AV2002

REYKJAVÍK 2020-06-22

HANNAÐ JEJ	TEIKNAD HB	BREYTING
KVARDI 1:50	BLADSTÆRD A1	YFIRFARID JEJ
SAMÞYKKT Sökva Þórunn Jónsson Kt. 090982-3549 363	HÖNNUNARSTJÓRI	

**TEIKNISTOFA ARKITEKTA**  
GYLFI GUDJÓNSSON  
OG FÉLAGAR ehf.  
arkitektar faí

VEGMULA 2 108 REYKJAVÍK SÍMI 552 8740  
KAUPANGI VÍÐ MÝRARVEG 600 AKUREYRI SÍMI 461 5508  
NETFÓNG: gyf@teikna.is, arni@teikna.is VEFFANG: teikna.is