



SAMÞYKKT
03. Júní 2020
Dýðingsskjaldráttur í Hraunskard

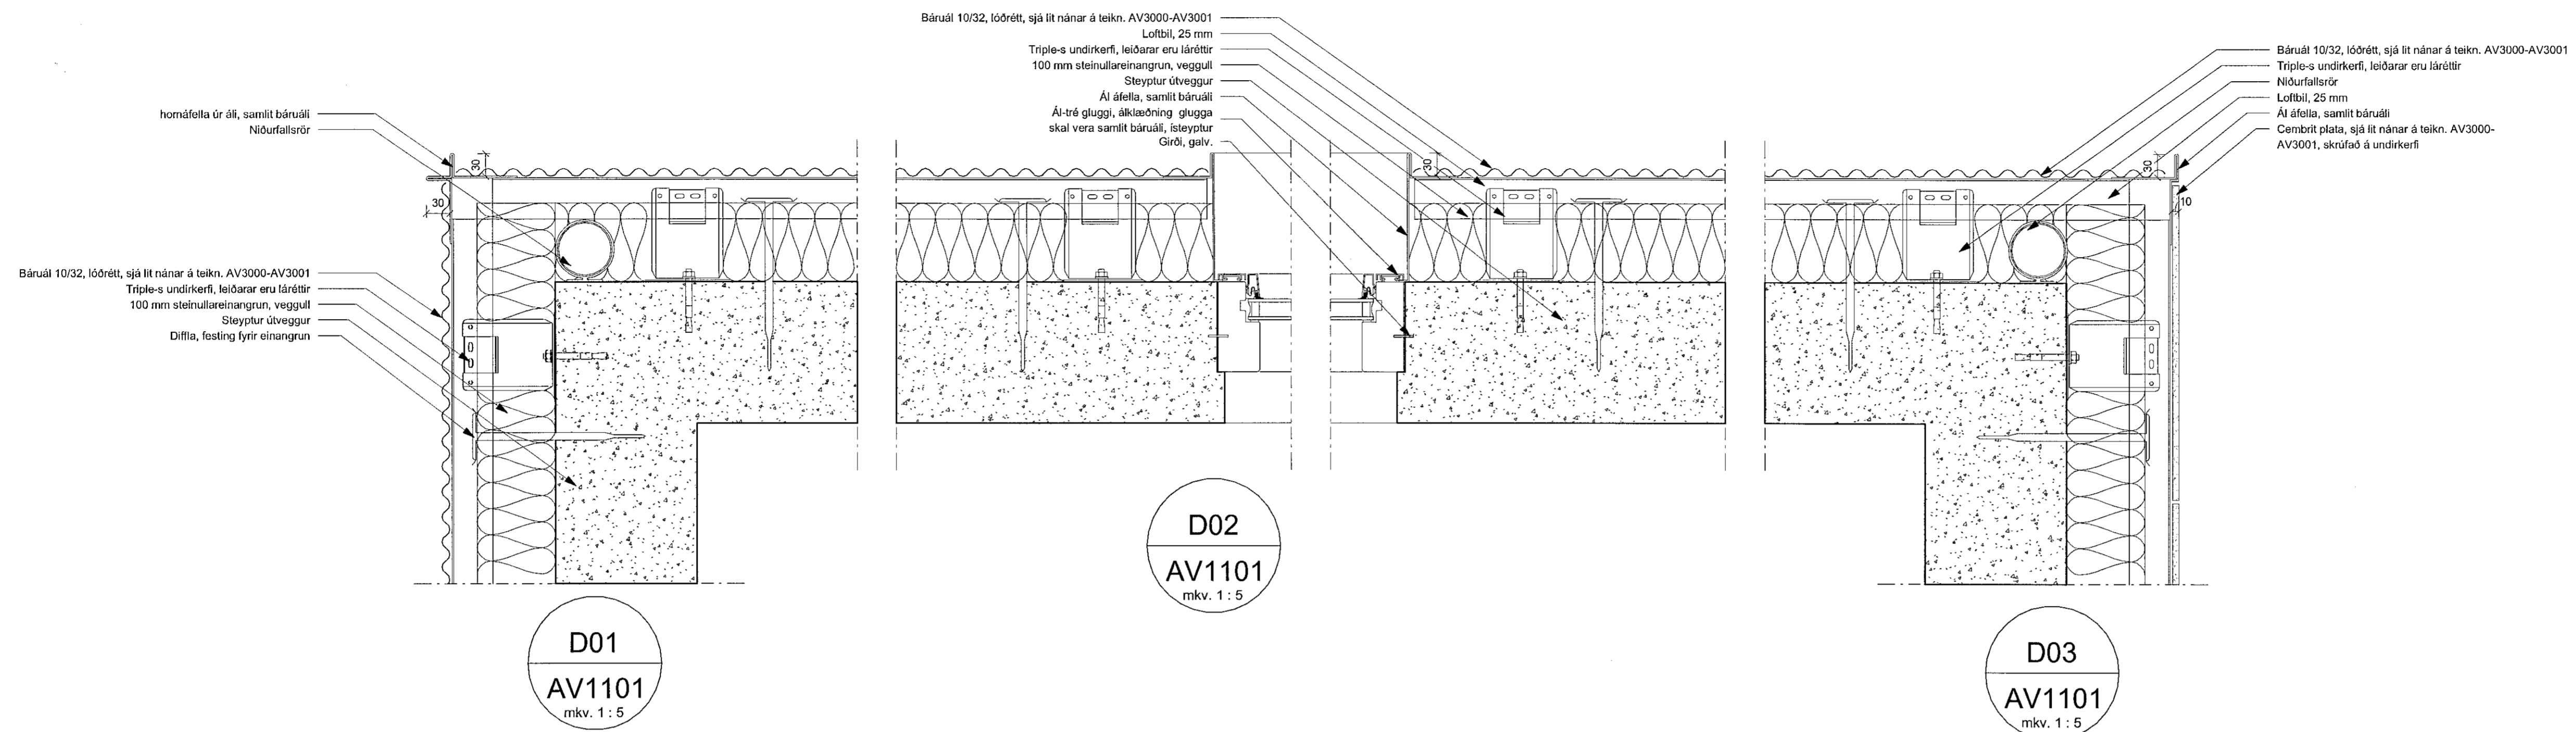

D01
AV1101
mkv. 1 : 5


D02
AV1101
mkv. 1 : 5

D03
AV1101
mkv. 1 : 5

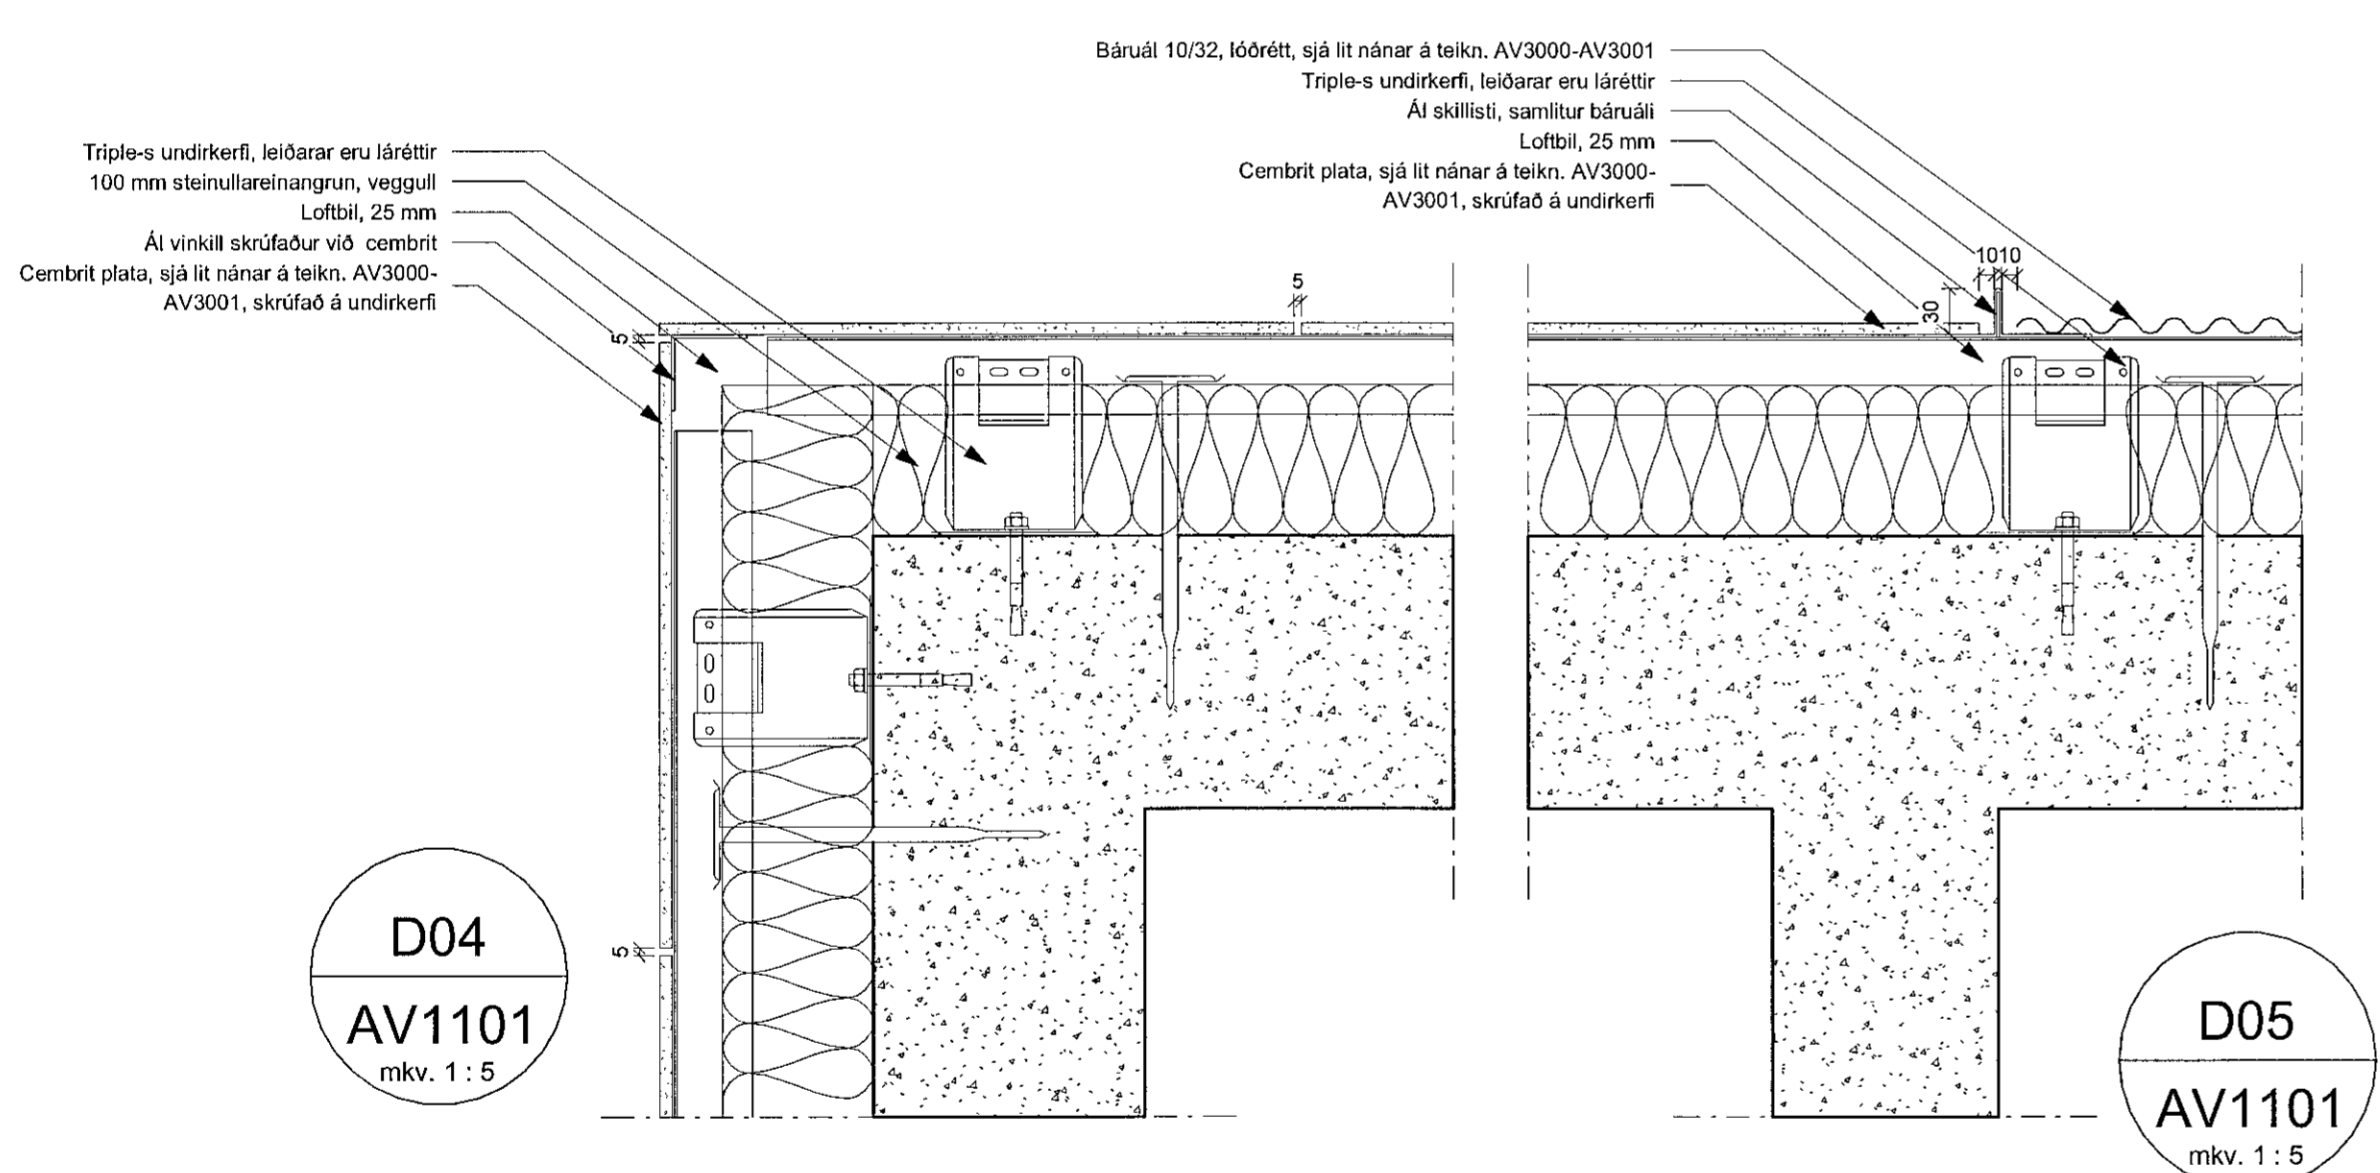


D04
AV1101
mkv. 1 : 5

D05
AV1101
mkv. 1 : 5

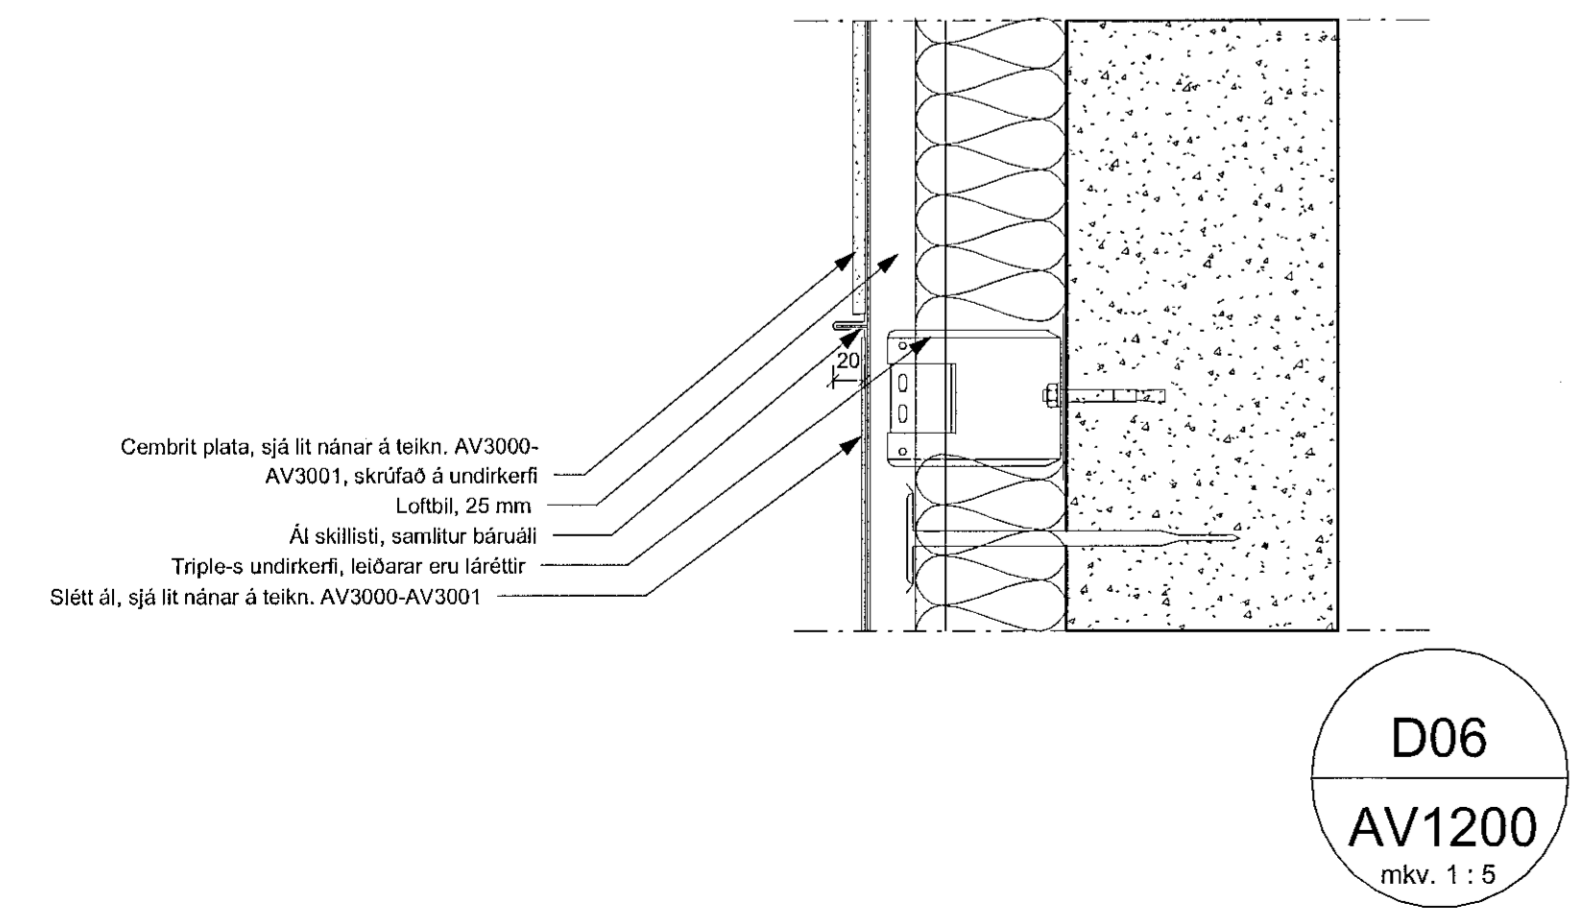

D06
AV1200
mkv. 1 : 5

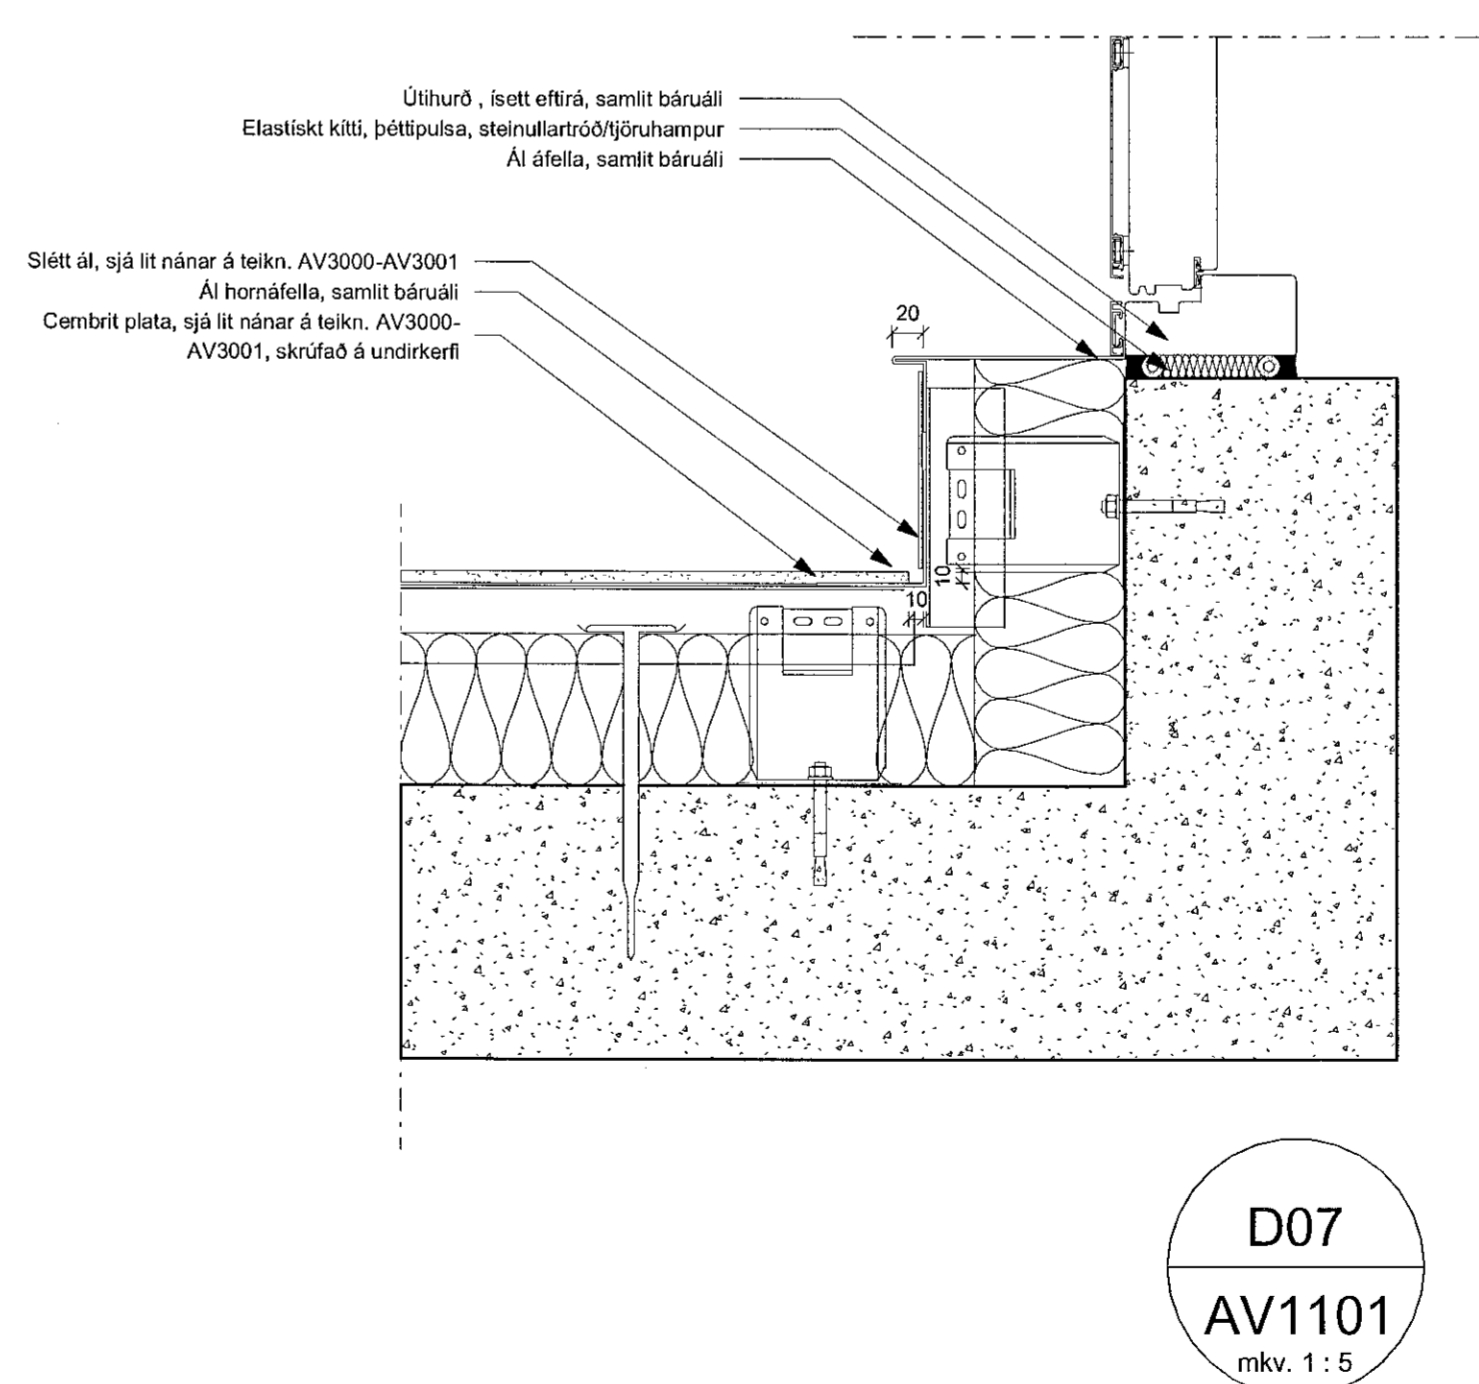


D07
AV1101
mkv. 1 : 5

BRUNAHÖNNUÐUR

ELDVARNAREFTIRLIT

SKÝRINGAR

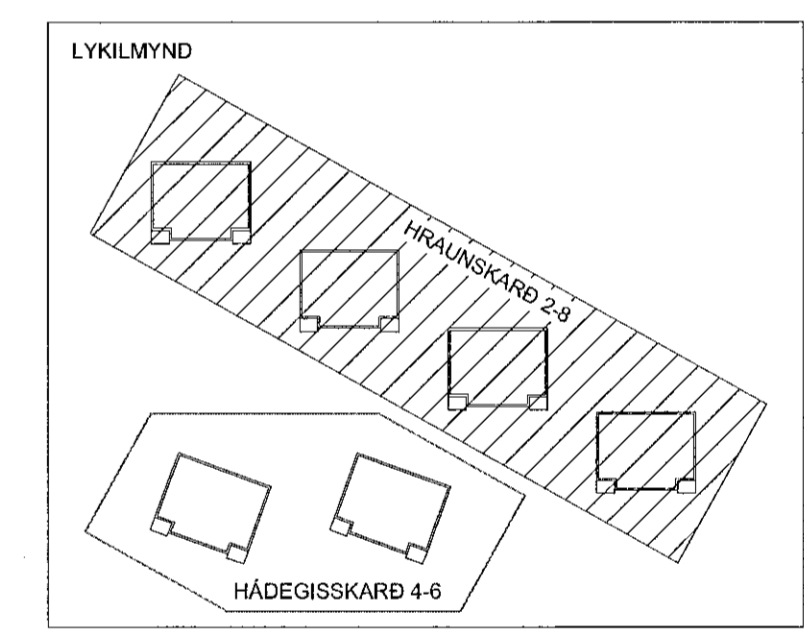

BREYTING	DAGSETNING	TEIKN
e:		
d:		
c:		
b:		
a:		

HRAUNSKARD 2
HÁDEGISSKARD 4-6, MHL05 - MHL06
HAFNARFIRDI

VERKTEIKNING
LÁRETT DEILI

VERK 20-563
BLAD AV4004

REYKJAVÍK 2020-06-22

BREYTT	BREYTING
HANNA JEJ	TEIKNAD HJB
YFIRFARIÐ JEJ	

KVARÐI 1:5
BLADSTÆRÐ A1

SAMÞYKKT
Jónen Þórunn Jónsson
Kt. 090982-3549

HÖNNUNARSTJÓRI
JES

TEIKNISTOFA ARKITEKTA
GYLFI GUDJONSSON
OG FÉLAGAR ehf.
arkitektar faí

VEGMÁLA 2 108 REYKJAVÍK Sími 562 8740
KAUFANGI VIÐ MÝRARVEG 600 AKUREYRI Sími 461 5508
NETFONG: gyf@teikna.is, arn@teikna.is VEFFANG: teikna.is