


Sambýskil 12:11
 03. Júní 2020
 Byggingaáhræðing 1 Hafnarfirði

BRUNAHÖNNUÐUR

ELDVARNAREFTIRLIT

SKYRINGAR

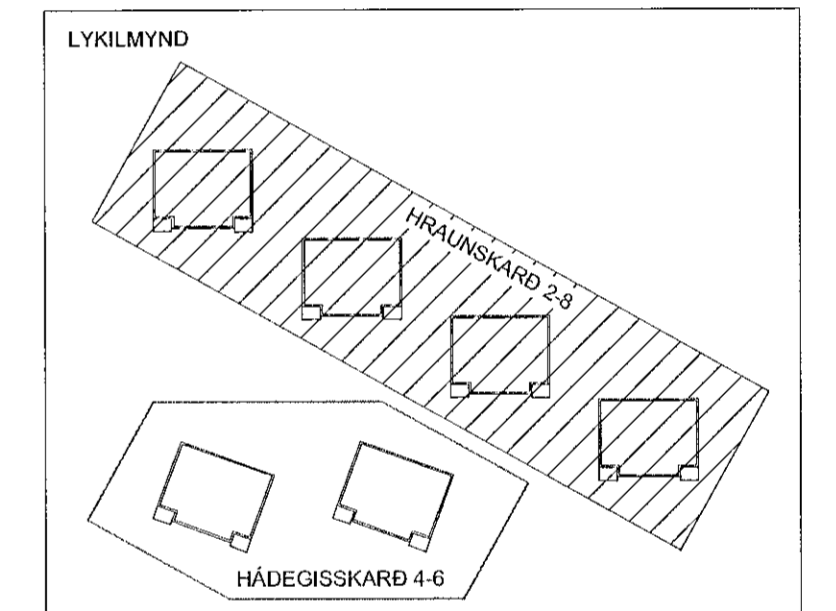

BREYTING	DAGSETNING TEIKN.
e:	
d:	
c:	
b:	
a:	

HRAUNSKARD 2
 HÁDEGISSKARD 4-6, MHL05 - MHL06
 HAFNARFIRÐI

VERKTEIKNING
 LÖBRETÐ DEILI


VERK 20-563
 BLAD AV4005

REYKJAVÍK 2020-06-22


BREYTT	BREYTING
HANNADJEJ	YFIRFARID JEJ
KVARDI 1:5	BLAÐSTÆRÐ A1
SAMÞYKKT	HÖNNUNARSTJÓRI
Kt. 090982-3549	

TEIKNISTOFA ARKITEKTA
 GYLFI GUDJONSSON
 OG FELAGAR ehf.
 arkitektar faí


VEGMULA 2 108 REYKJAVIK SIMI 552 8740
 KAUFANGI VID MYRARVEG 600 AKUREYRI SIMI 461 5508
 NETFONG: gyf@teikna.is, smi@teikna.is VEFFANG: teikna.is

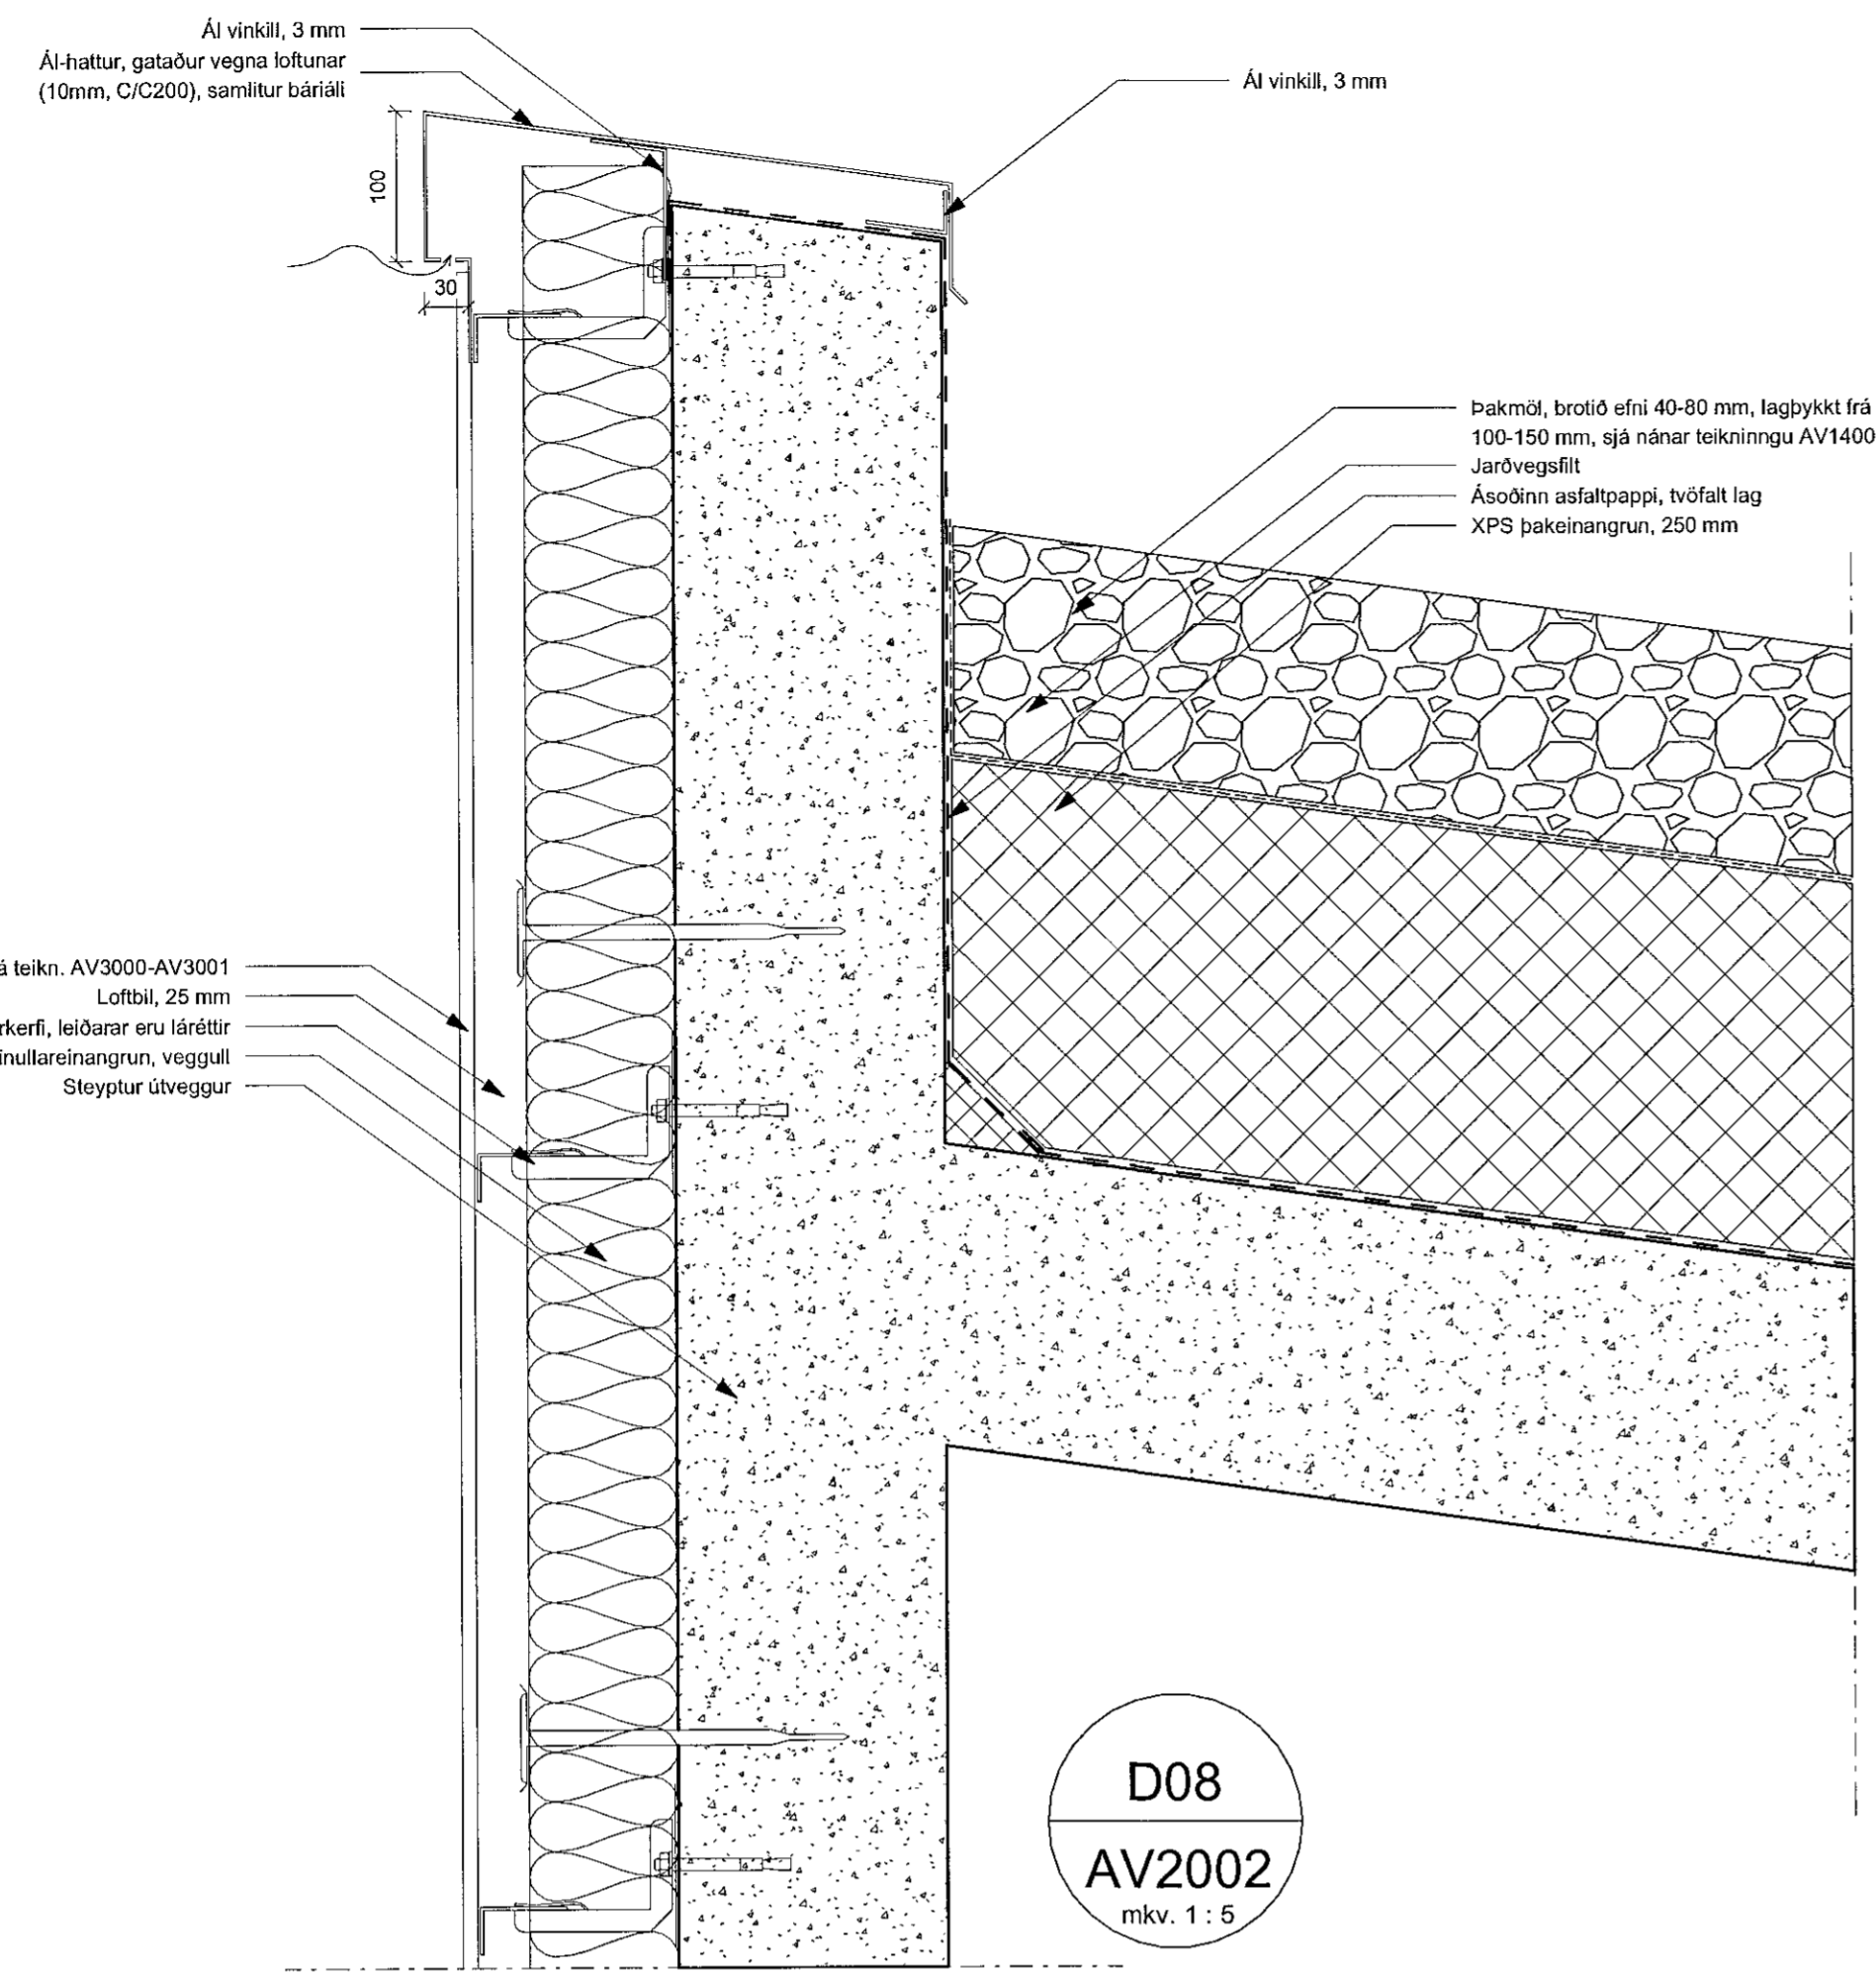


D08
 AV2002
 mkv. 1 : 5

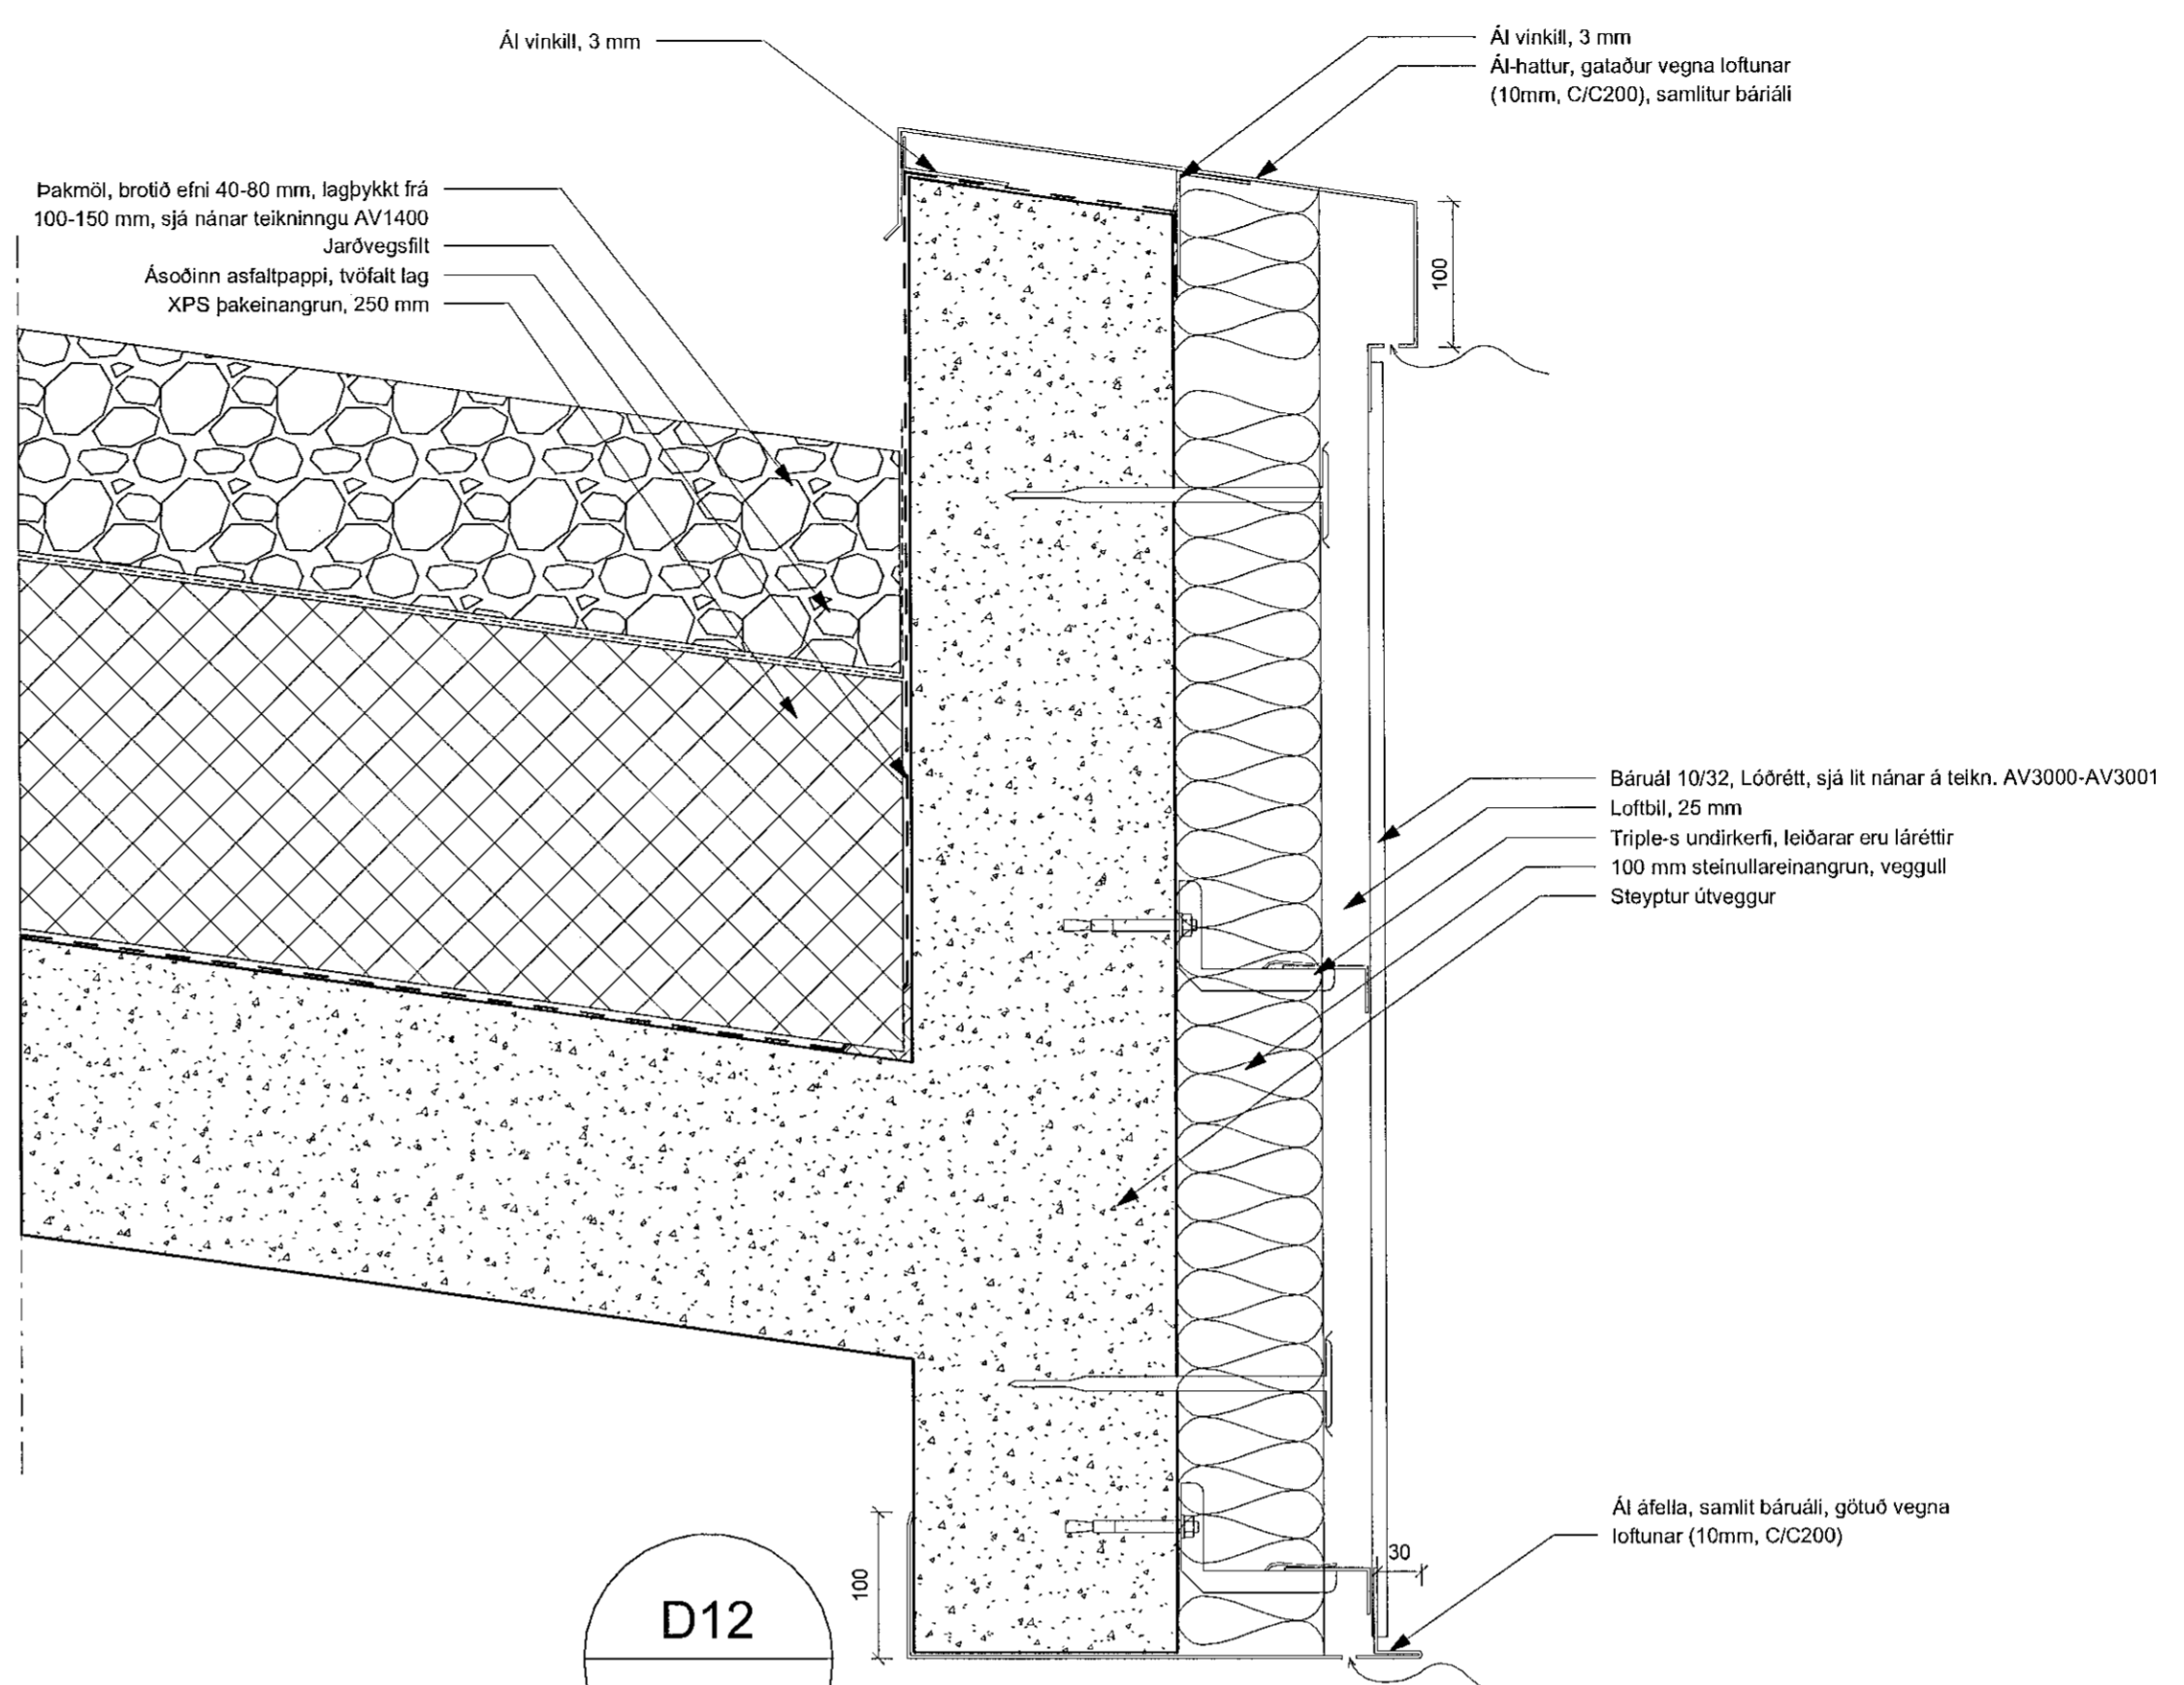


D12
 AV2002
 mkv. 1 : 5

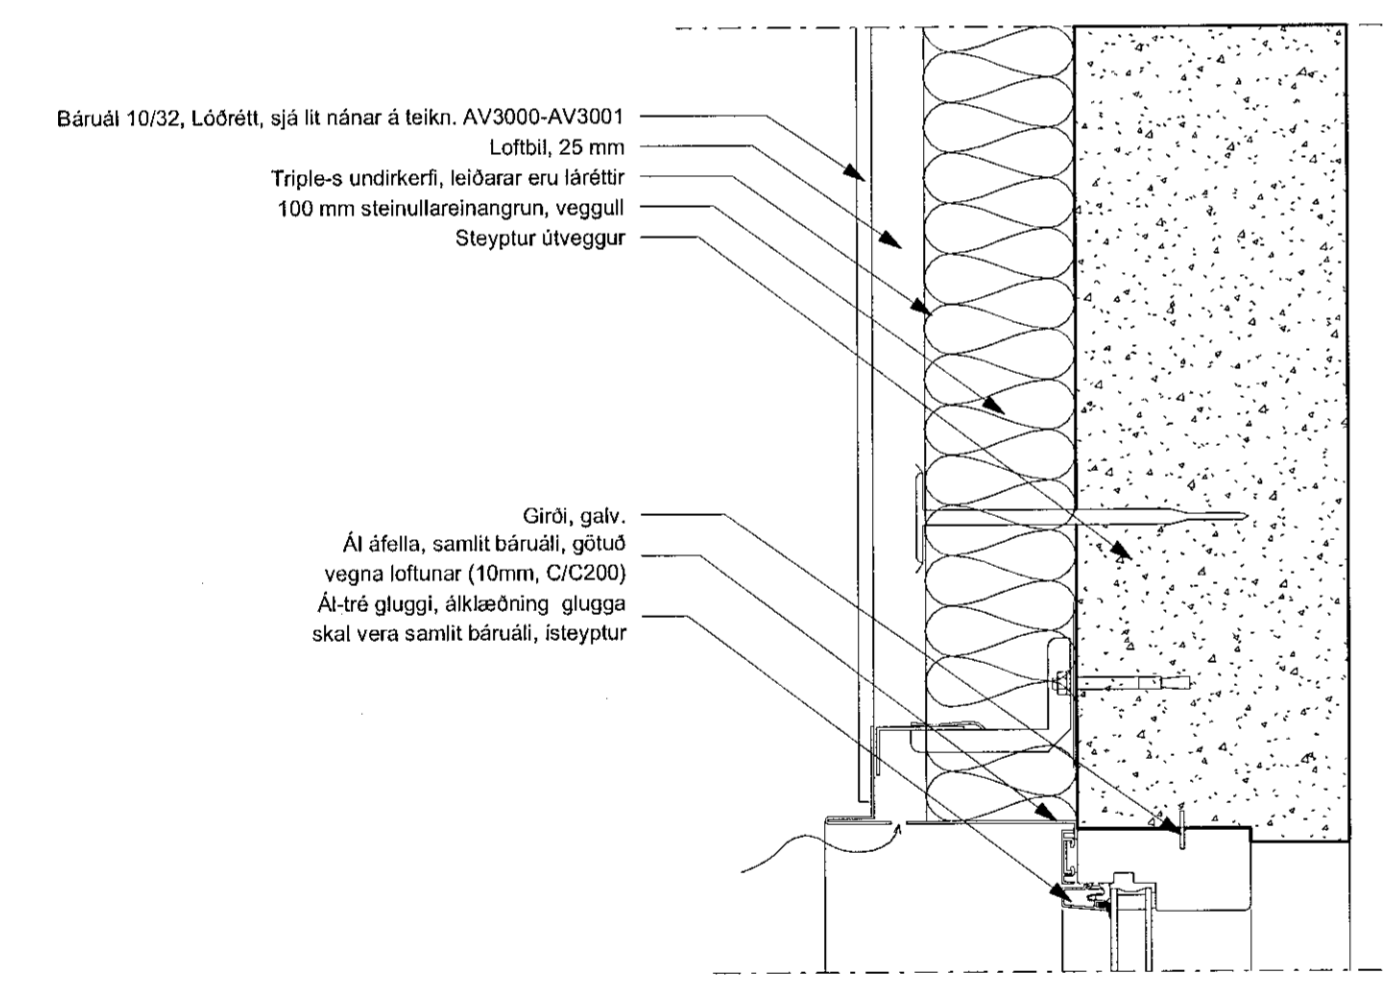

D09
 AV2002
 mkv. 1 : 5

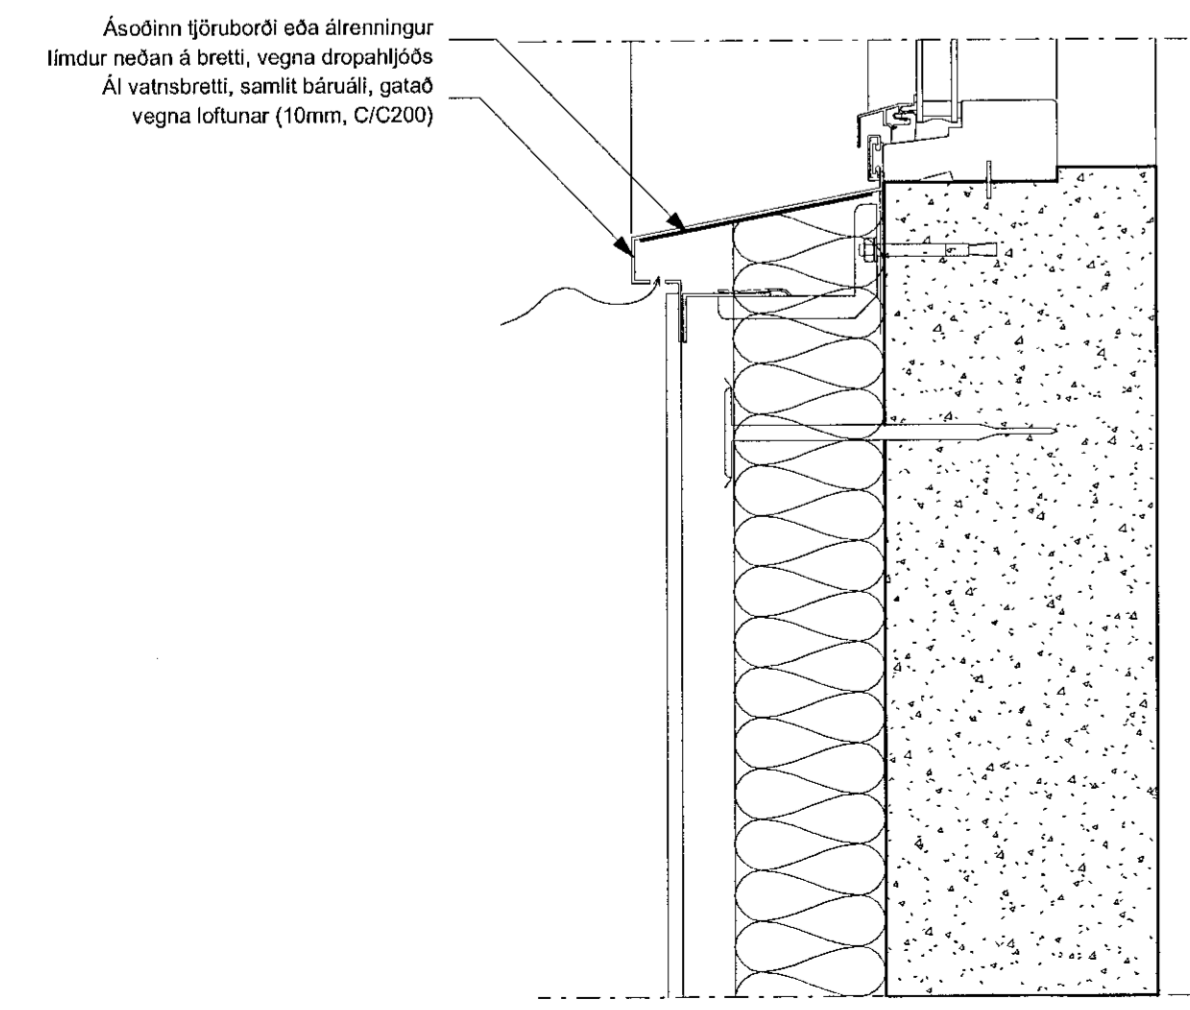

D10
 AV2002
 mkv. 1 : 5

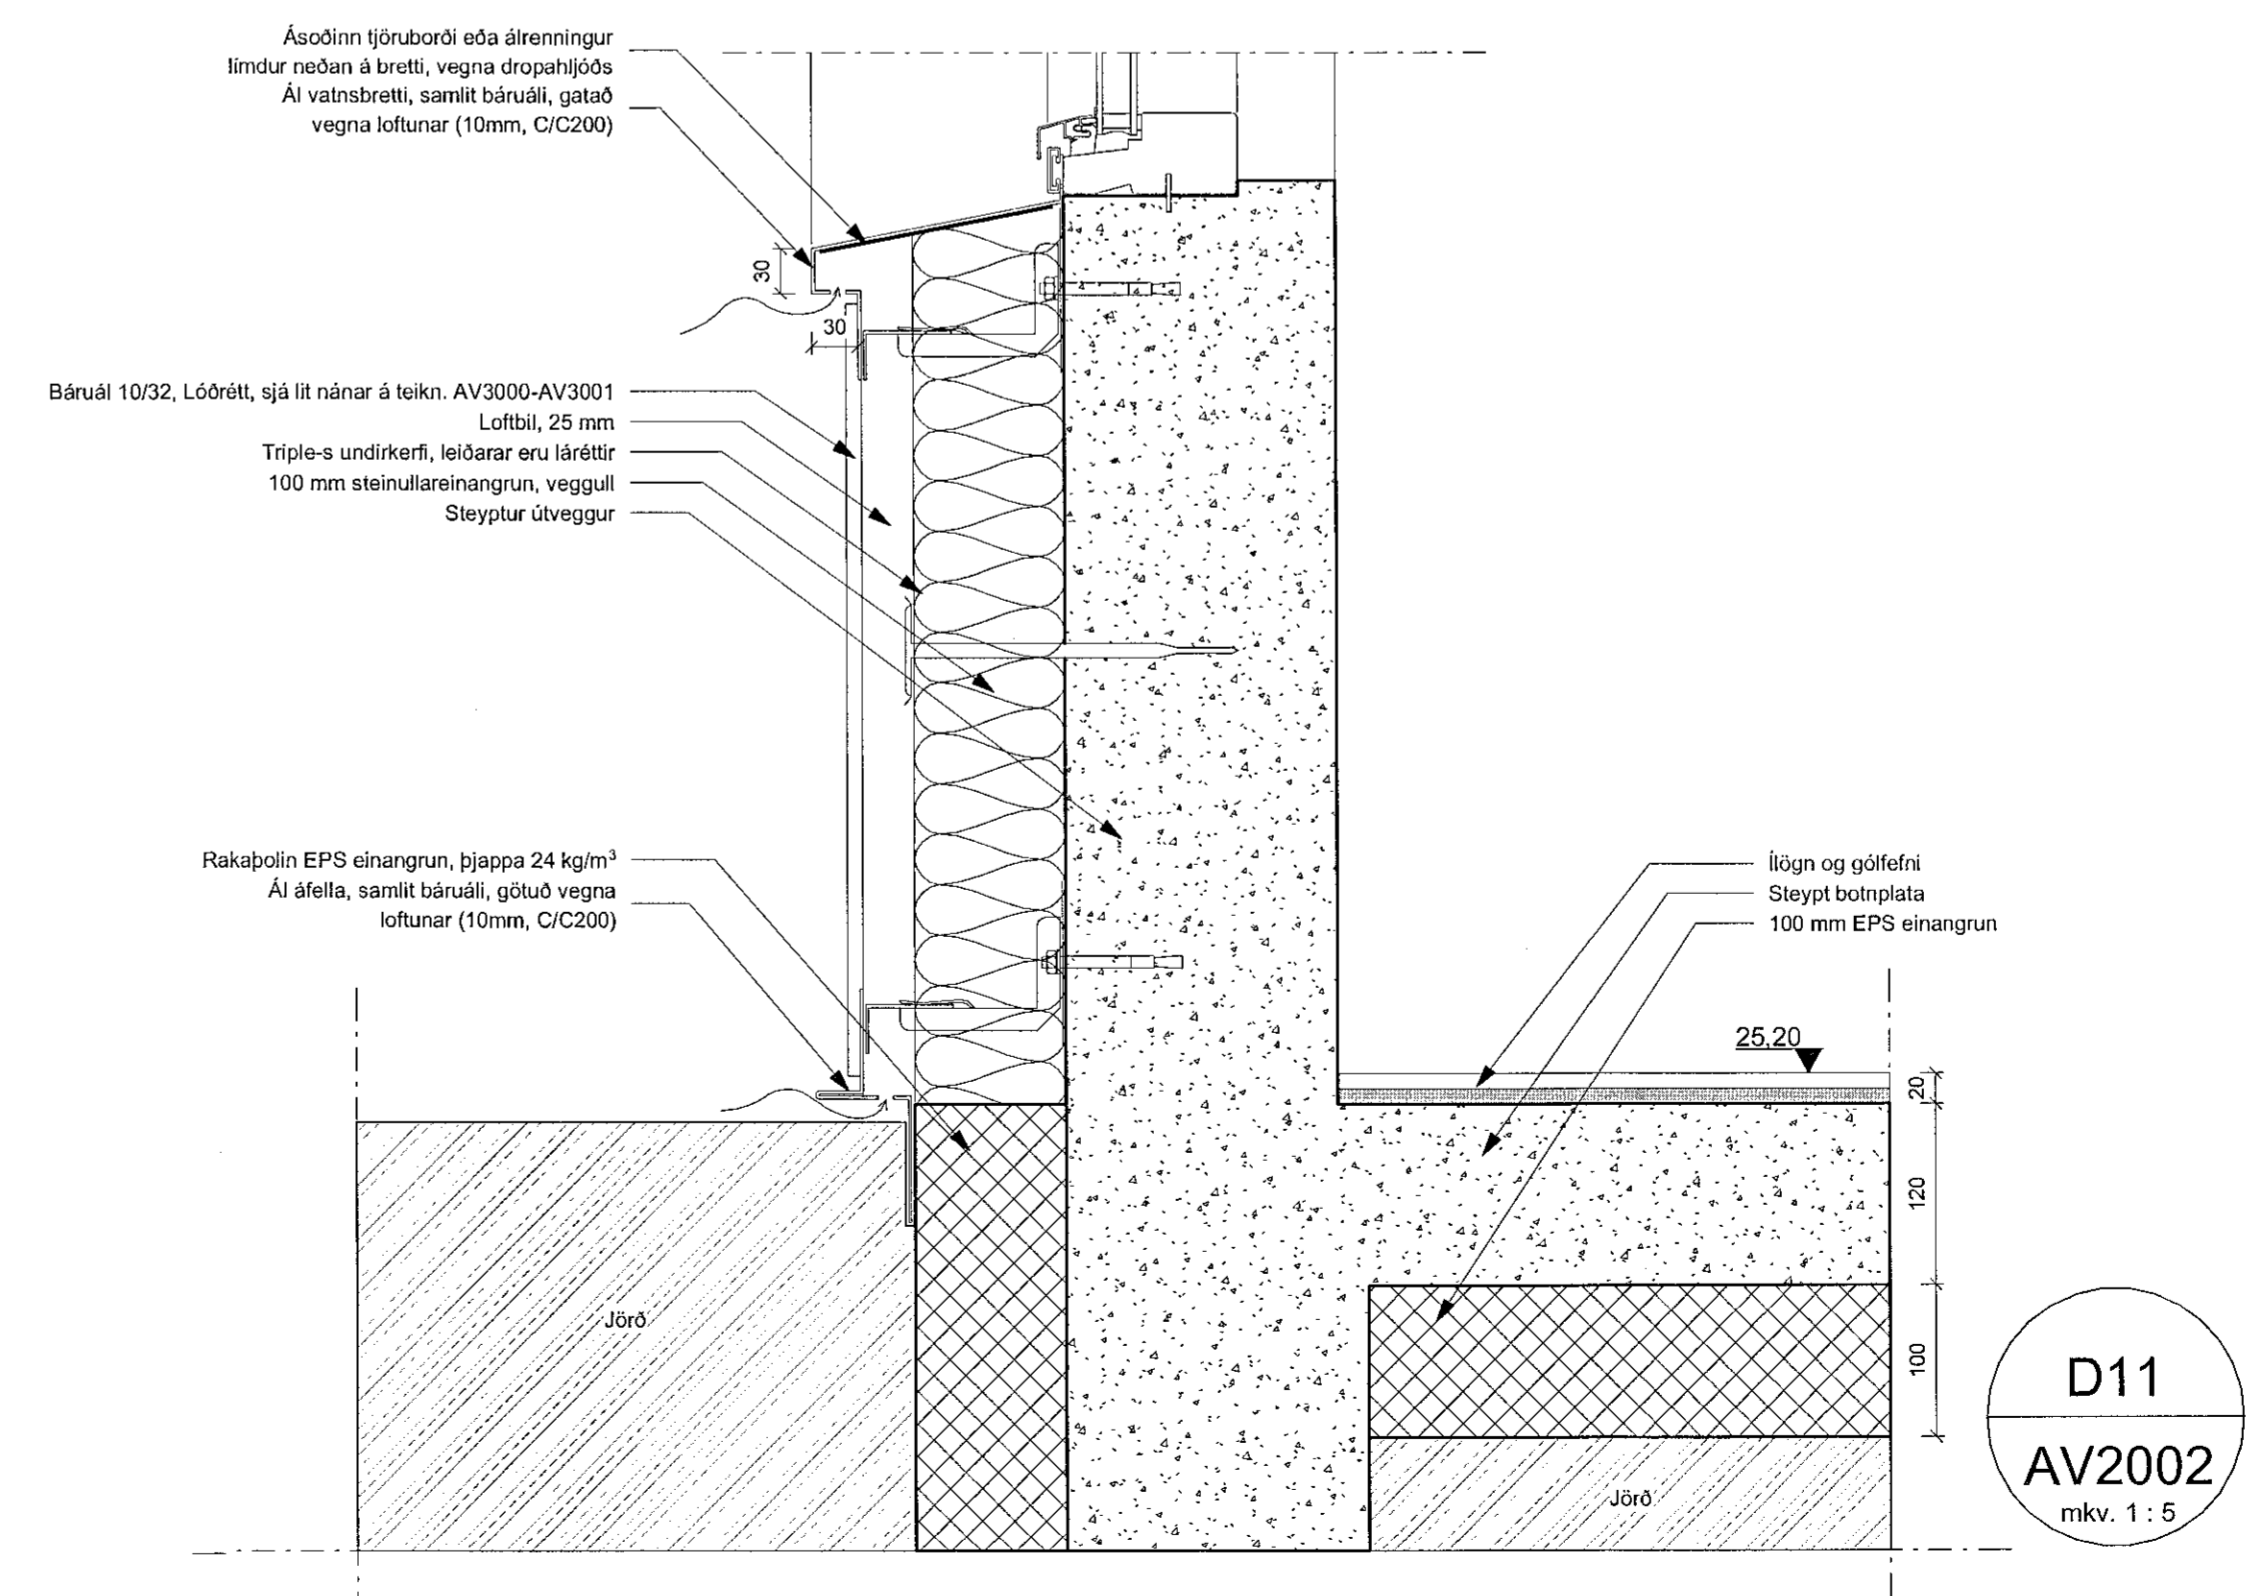

D11
 AV2002
 mkv. 1 : 5