




Samþykkt í því
 03. Júlí 2020
 Byggingullráðgjafi / Hagkerfi

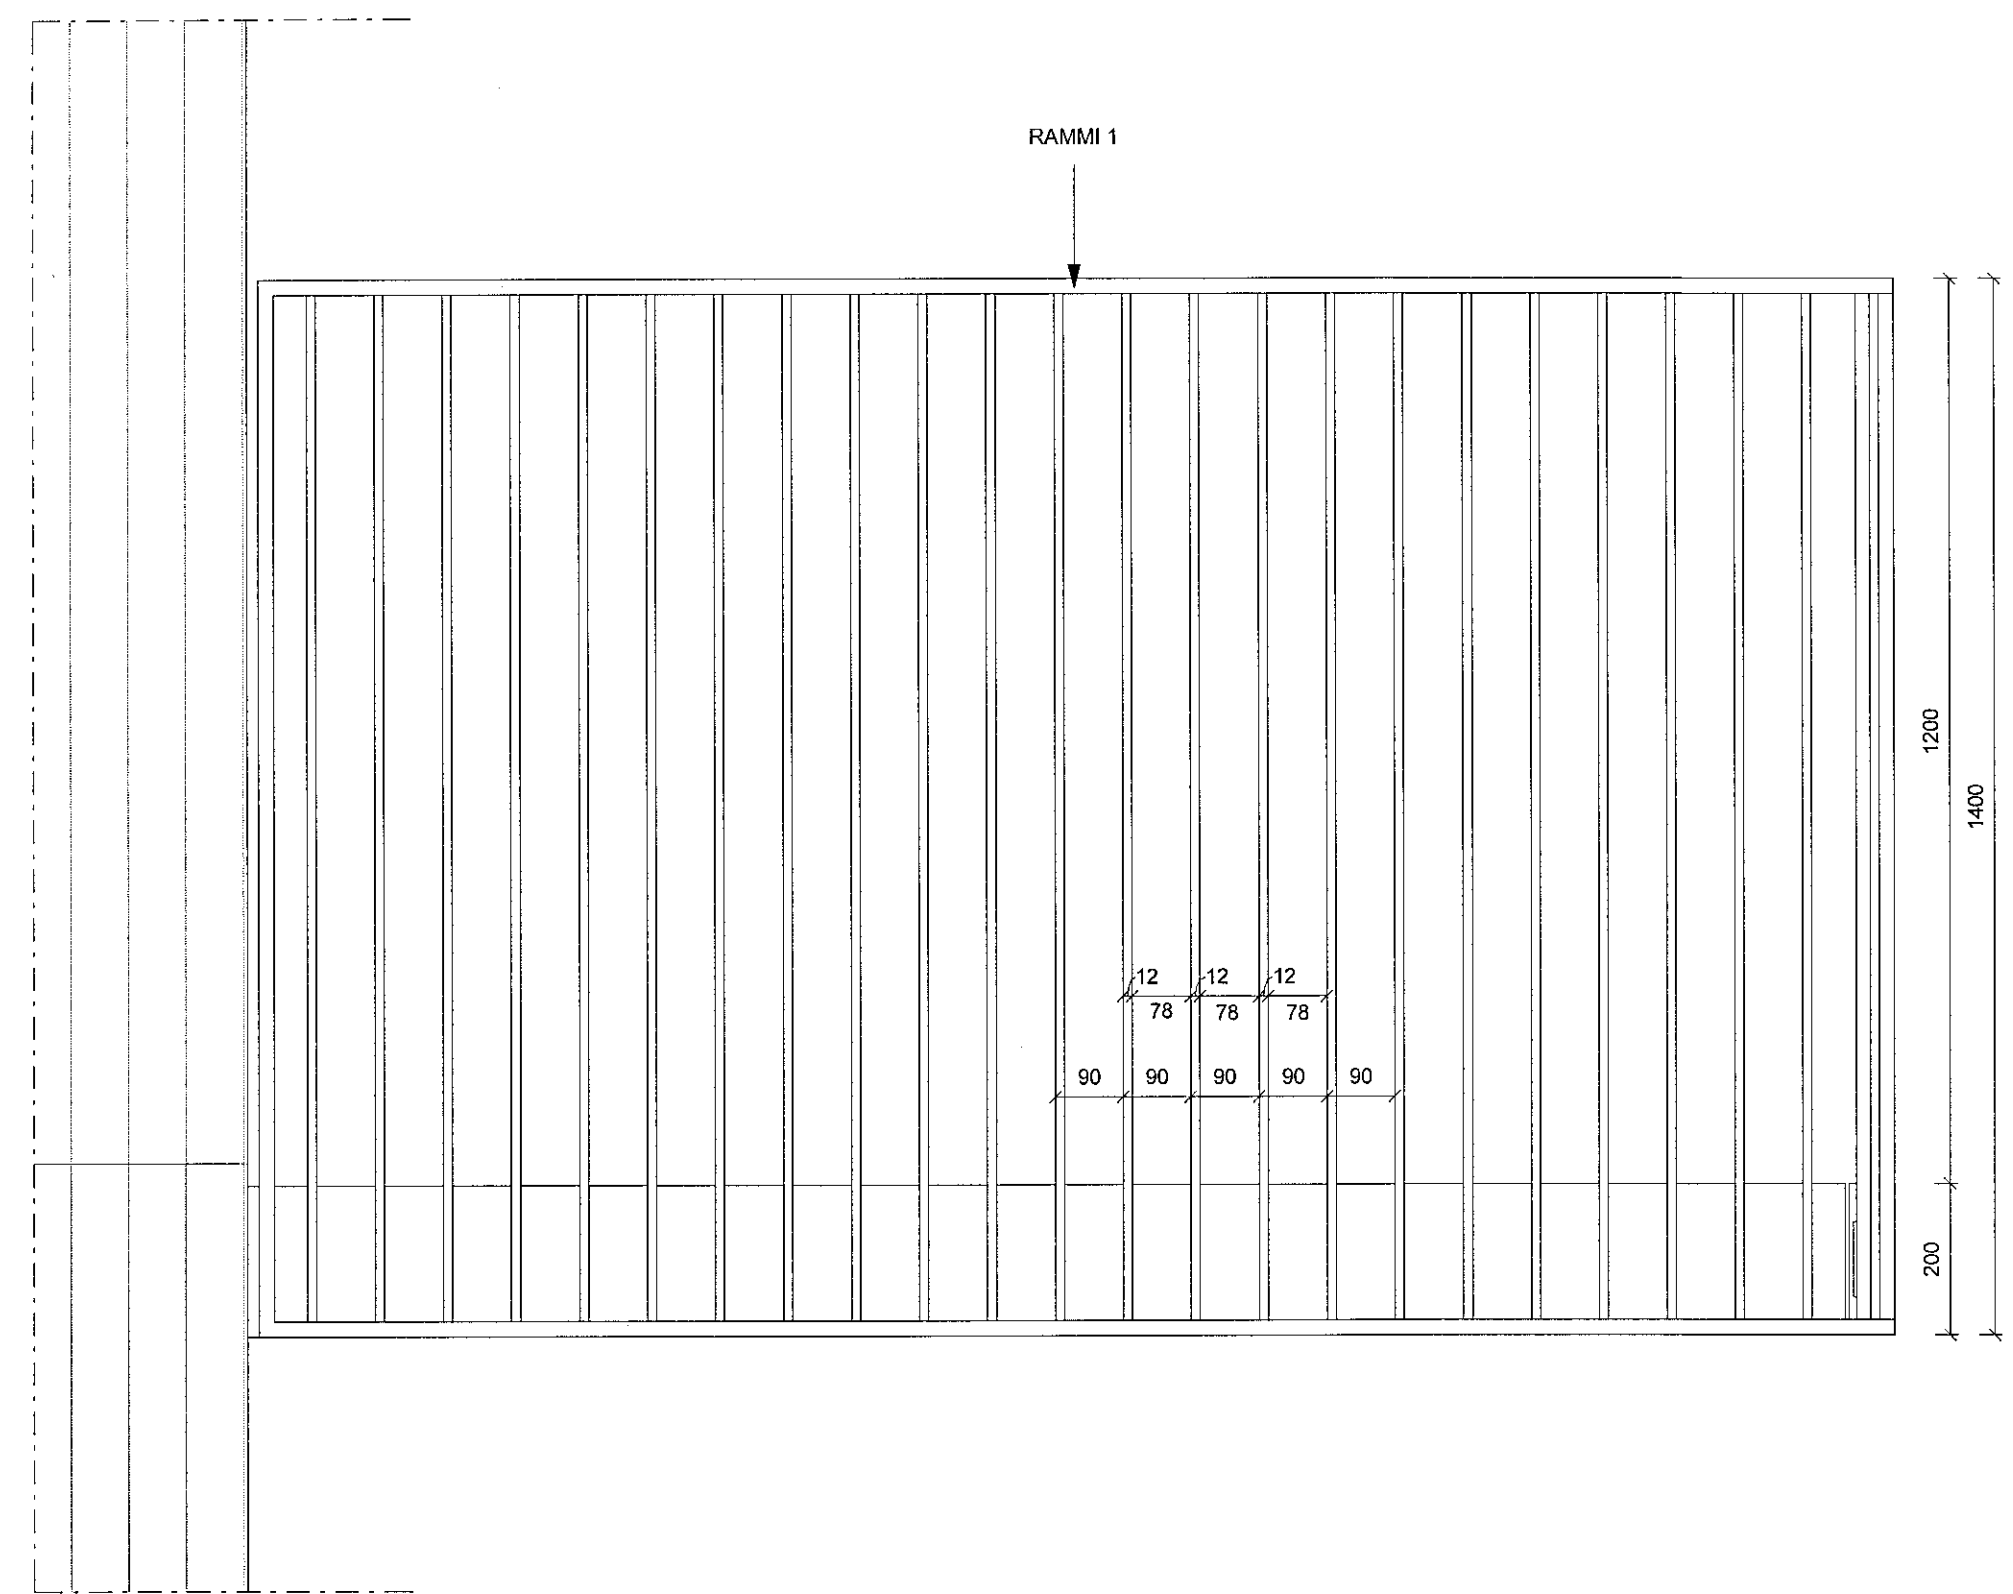


A-A
 mkv: 1 : 10

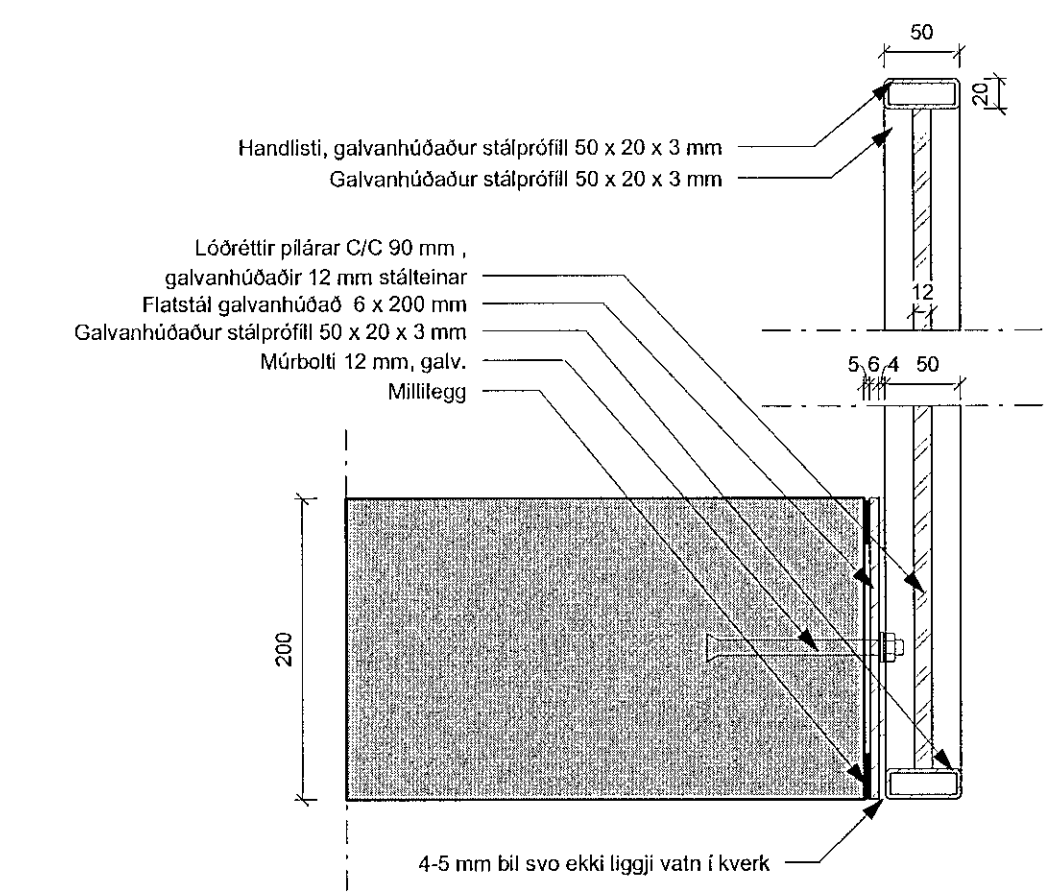


LÓÐRÉTT DEILI
 mkv: 1 : 5

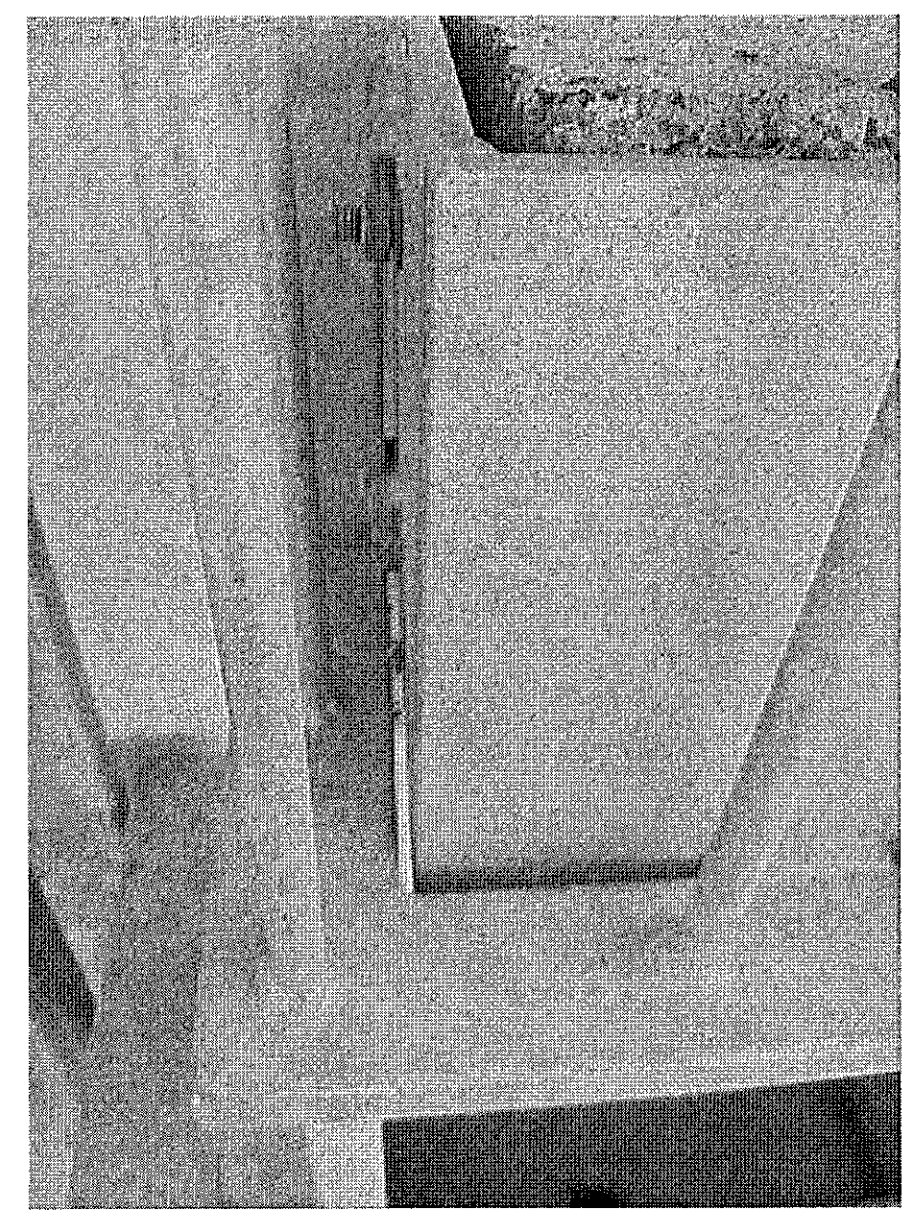


SKÝRINGARMYND

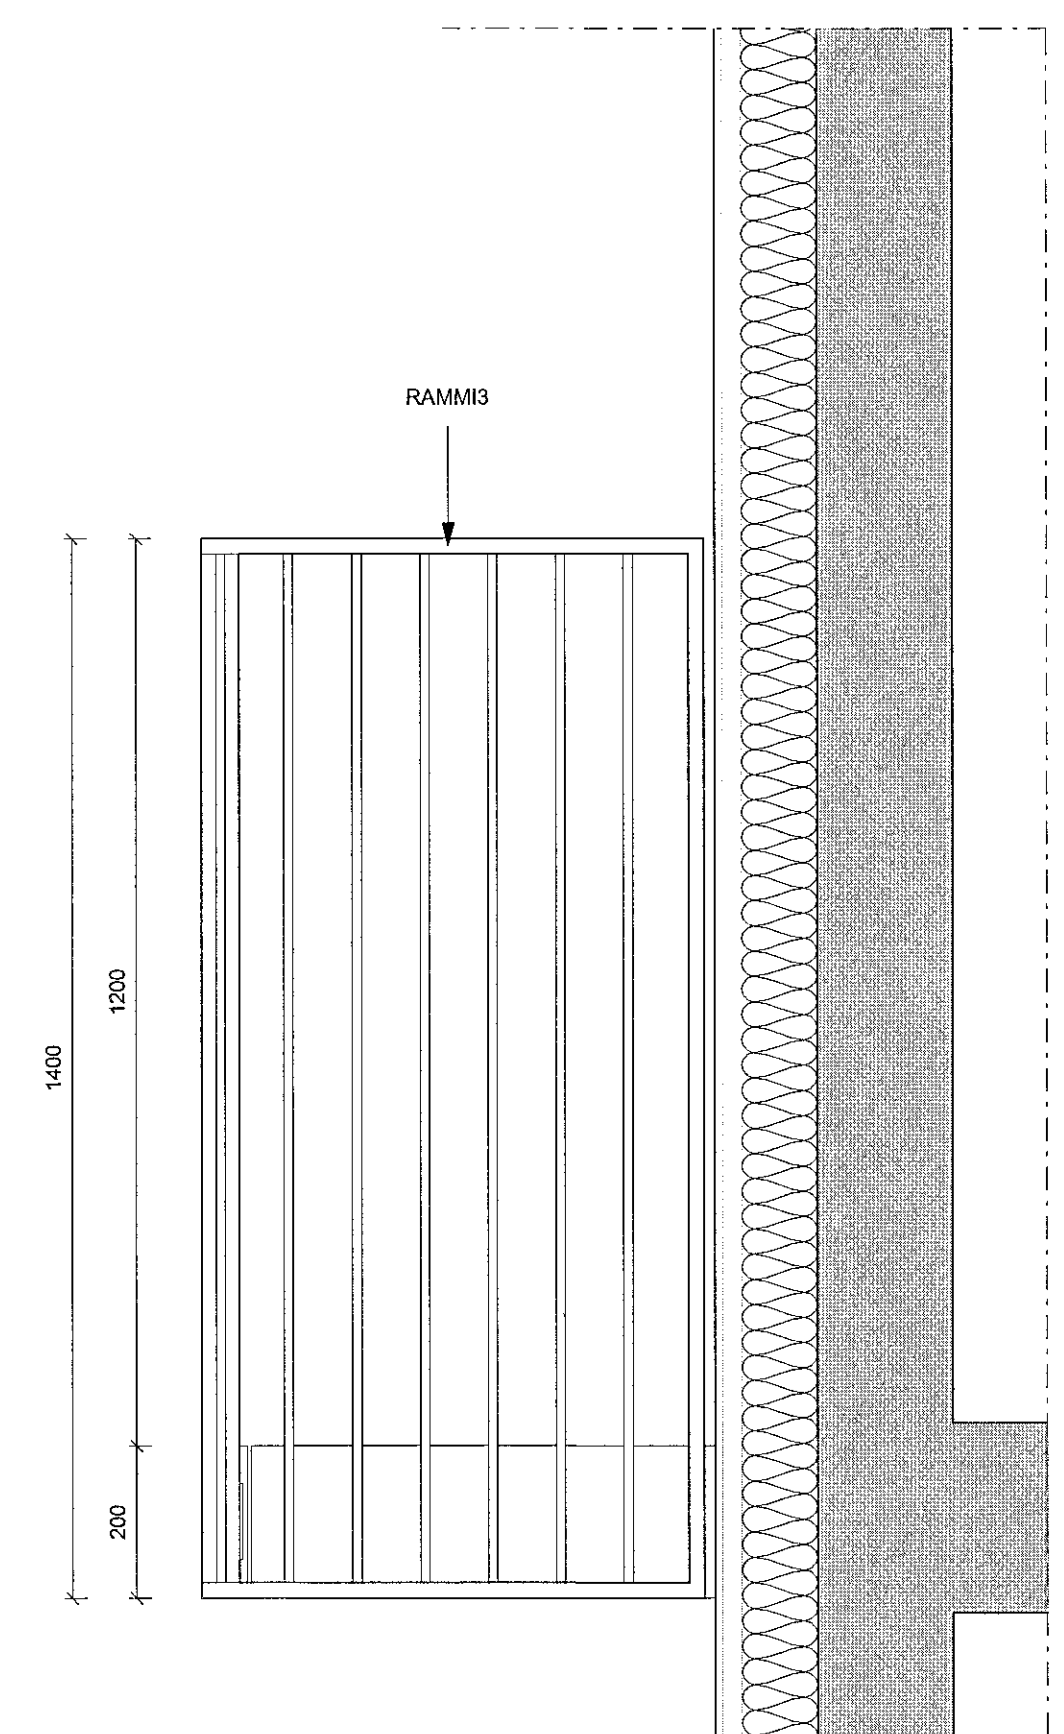

C-C
 mkv: 1 : 10

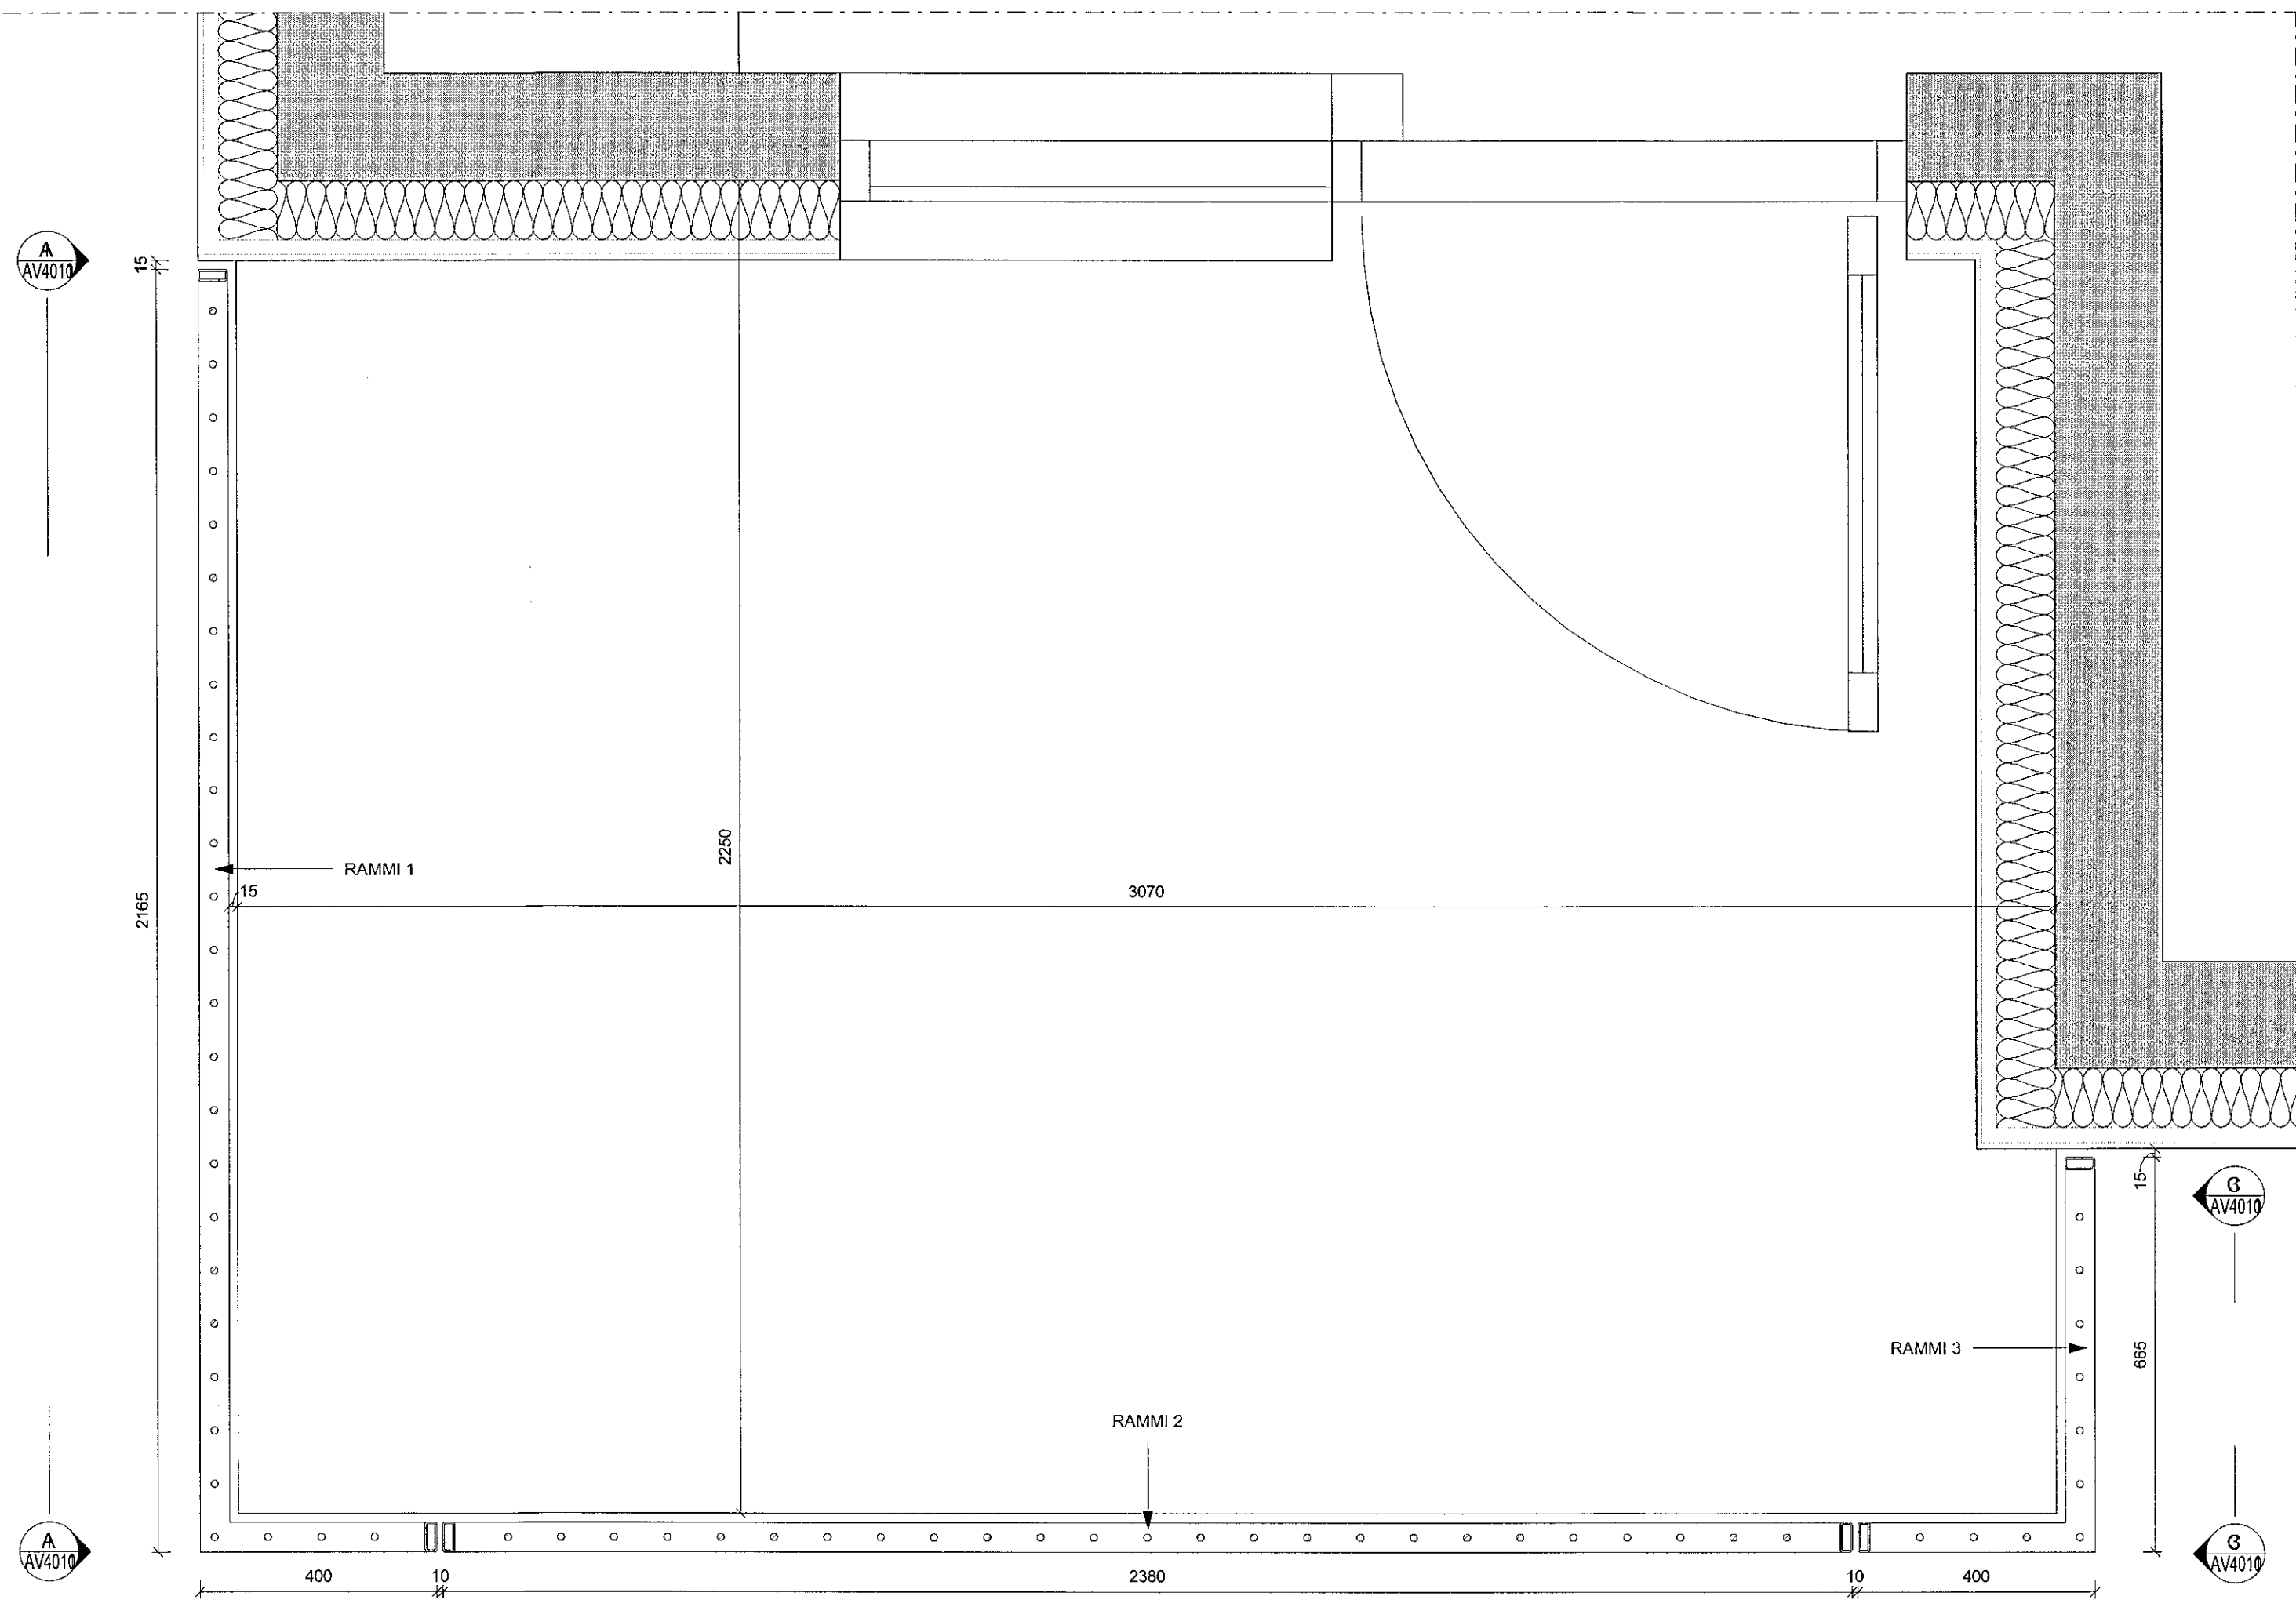


GRUNNMYND SVALIR
 mkv: 1 : 10

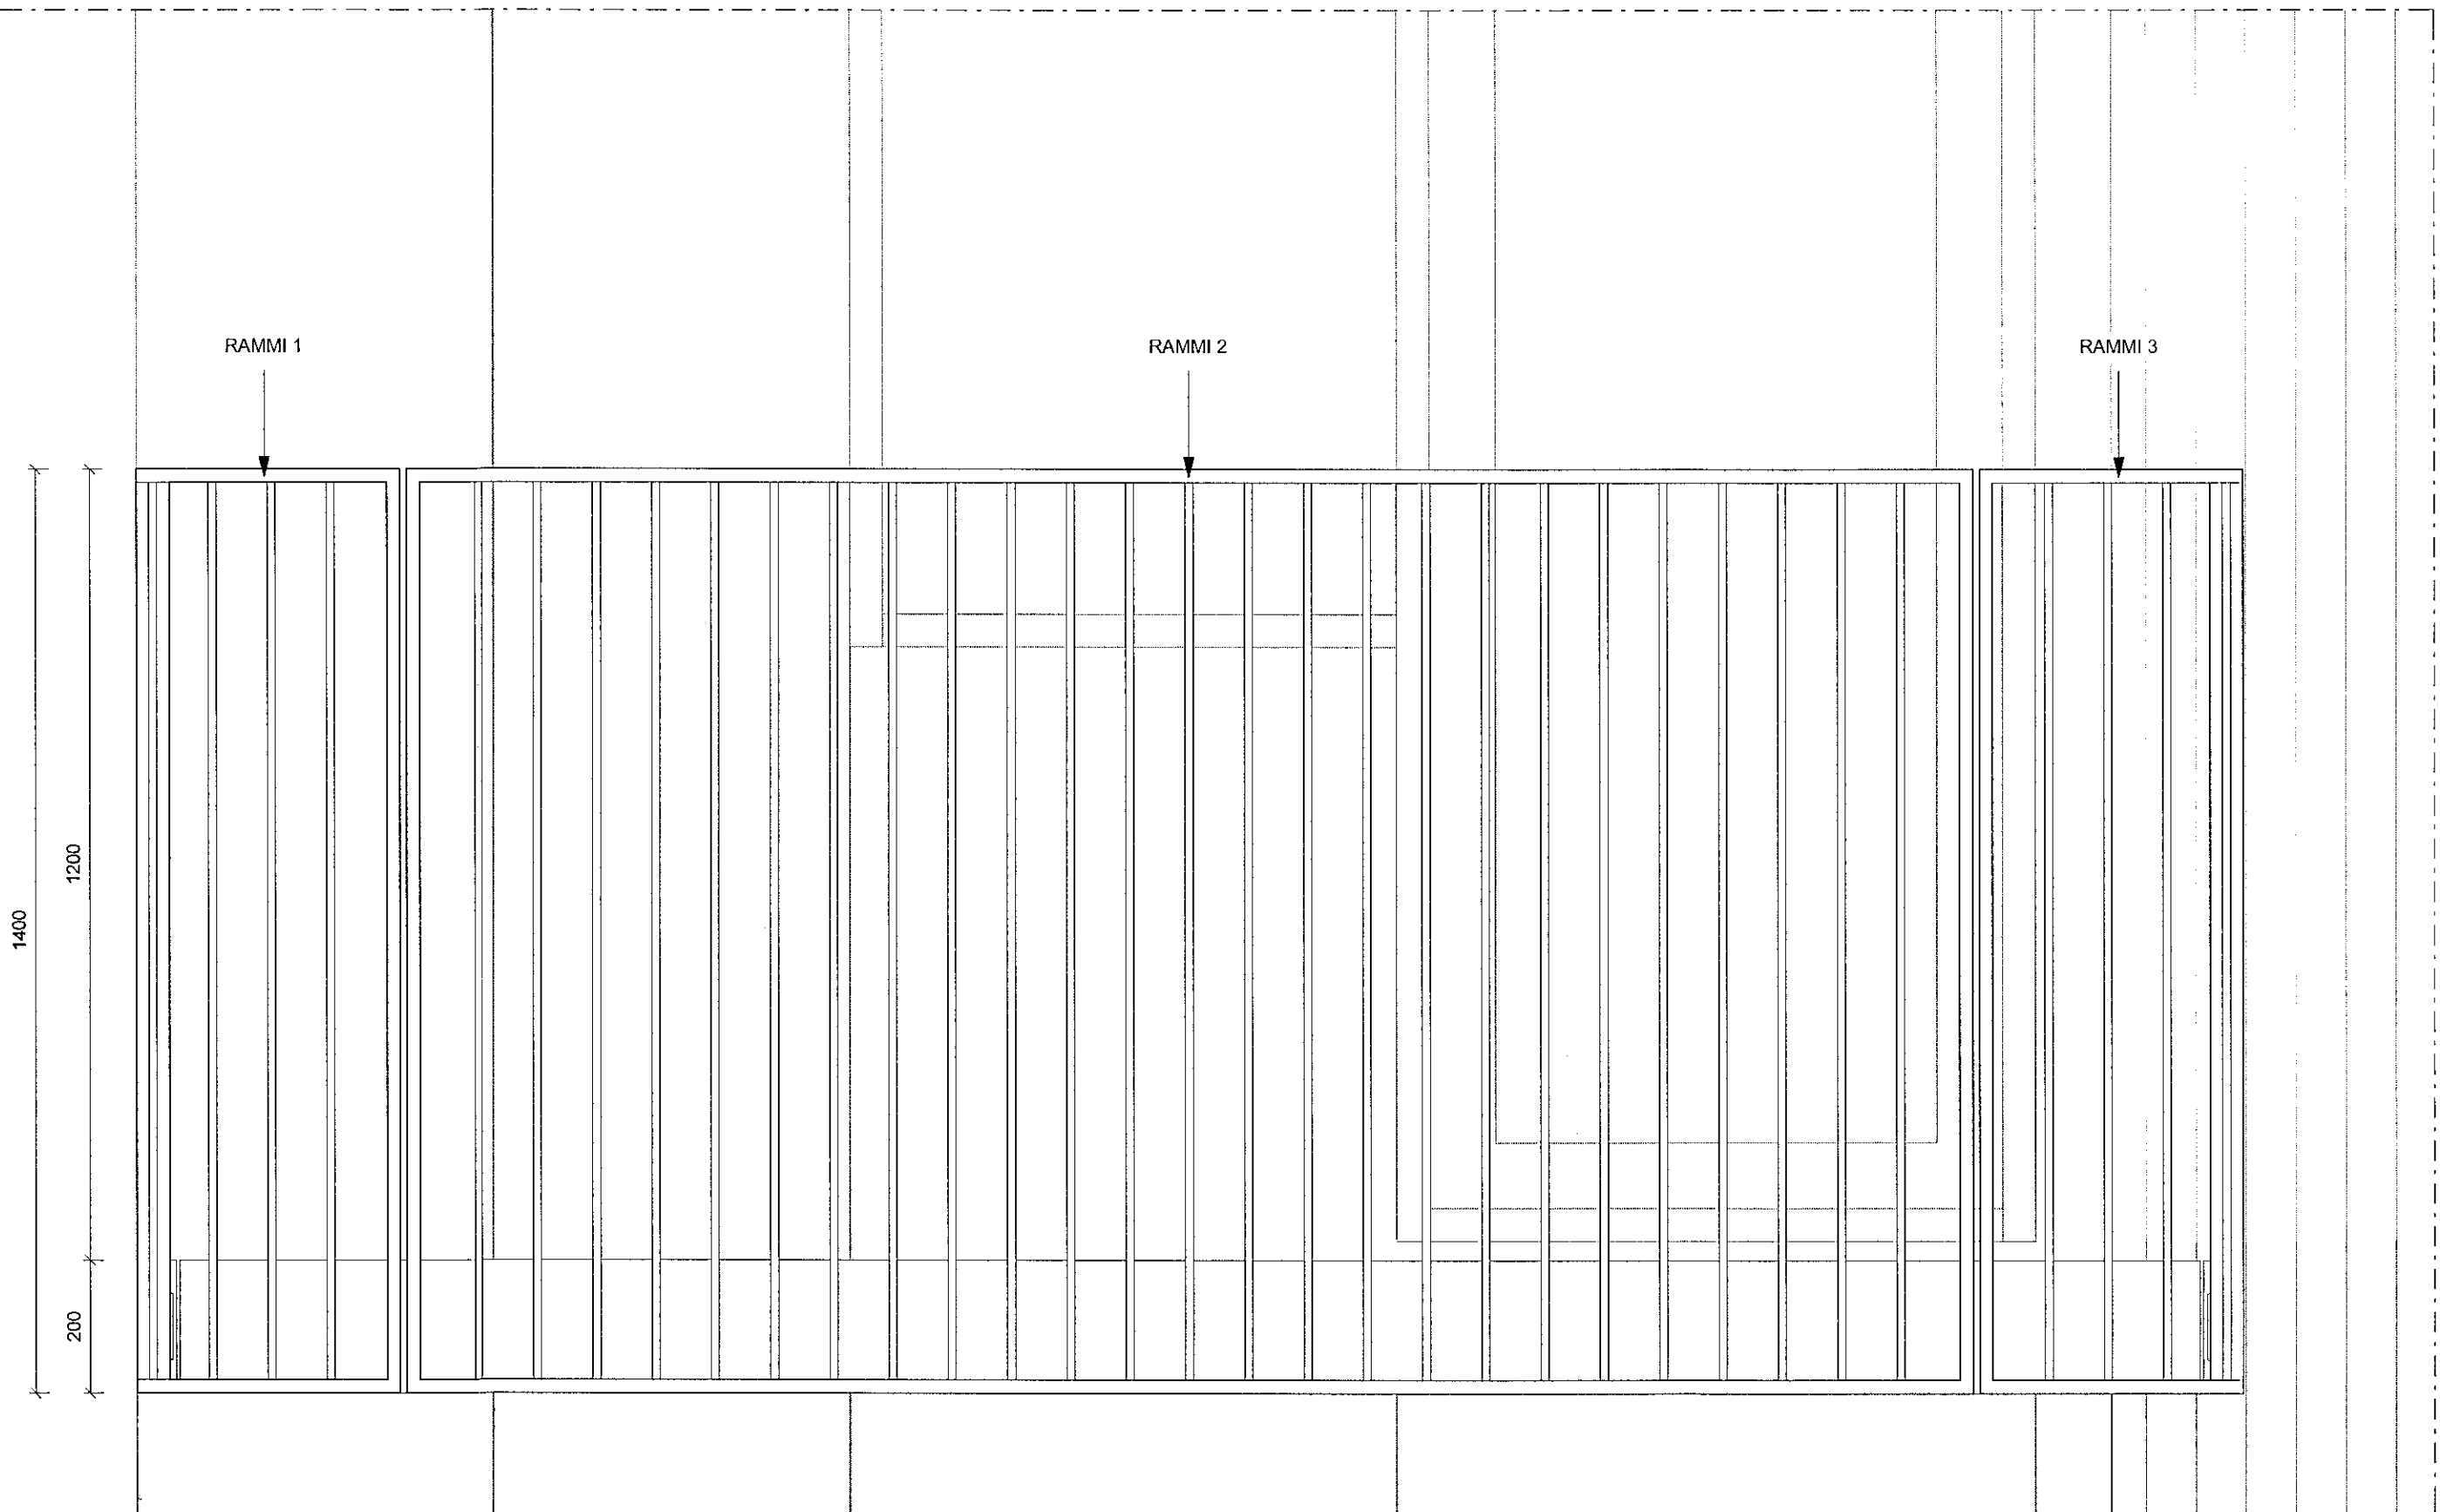

B-B
 mkv: 1 : 10

BRUNAHÖNNUBUR
ELDVARNAREFTIRLIT
SKÝRINGAR

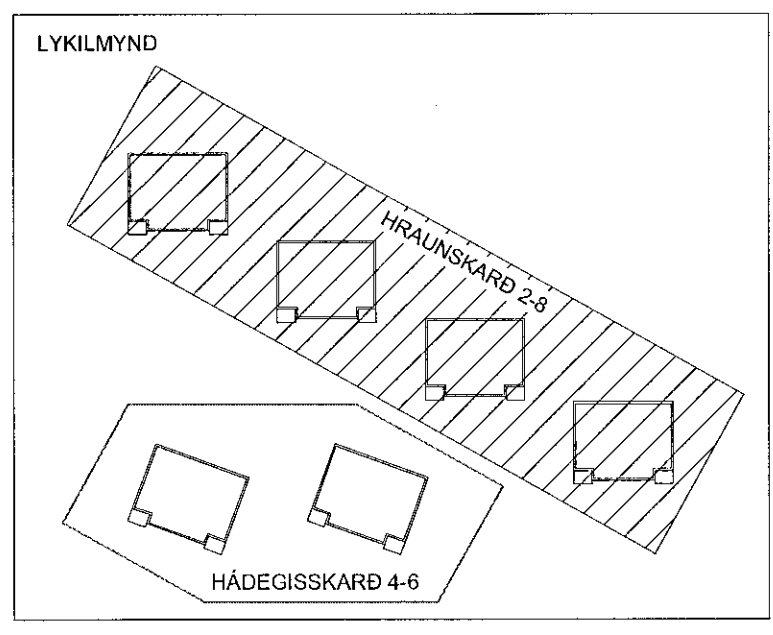

BREYTING	DAGSETNING	TEIKN.
e:		
d:		
c:		
b:		
a:		

HRAUNSKARD 2
 HÁDEGISSKARD 4-6, MHL05 - MHL06
 HAFNARFIRDI

VERKTEIKNING
 SVALAHANDRID - SÉRTEIKNING

VERK 20-563
 BLAD AV4011

REYKJAVÍK 2020-06-22

BREYTT	BREYTING
HANNAÐ JEJ	TEIKNAD HB
YFIRFARID JEJ	
KVÆRDI 1:10 / 1:5	BLAÐSTÆRÐ A1
SAMÞYKKT	HÖNNUNARSTJÓRI
Stjórnin í HAFNARFIRDI Kt. 090982-3549	

TEIKNISTOFA ARKITEKTA
 GYLFI GUDJÓNSSON
 OG FÉLAGAR ehf.
 arkitektar fai

VEGMJÓLA 2 108 REYKJAVÍK SIMI 552 8740
 KAUPANGI VÍÐ MÝRARVEG 600 AKUREYRI SIMI 461 5508
 NETFÓNG: gyf@teikna.is, ami@teikna.is VEFANG: teikna.is