




Sambýkk 1 þann  
03. Júlí 2020  
Byggingaáhrifurinn 1 Hafnarfirði

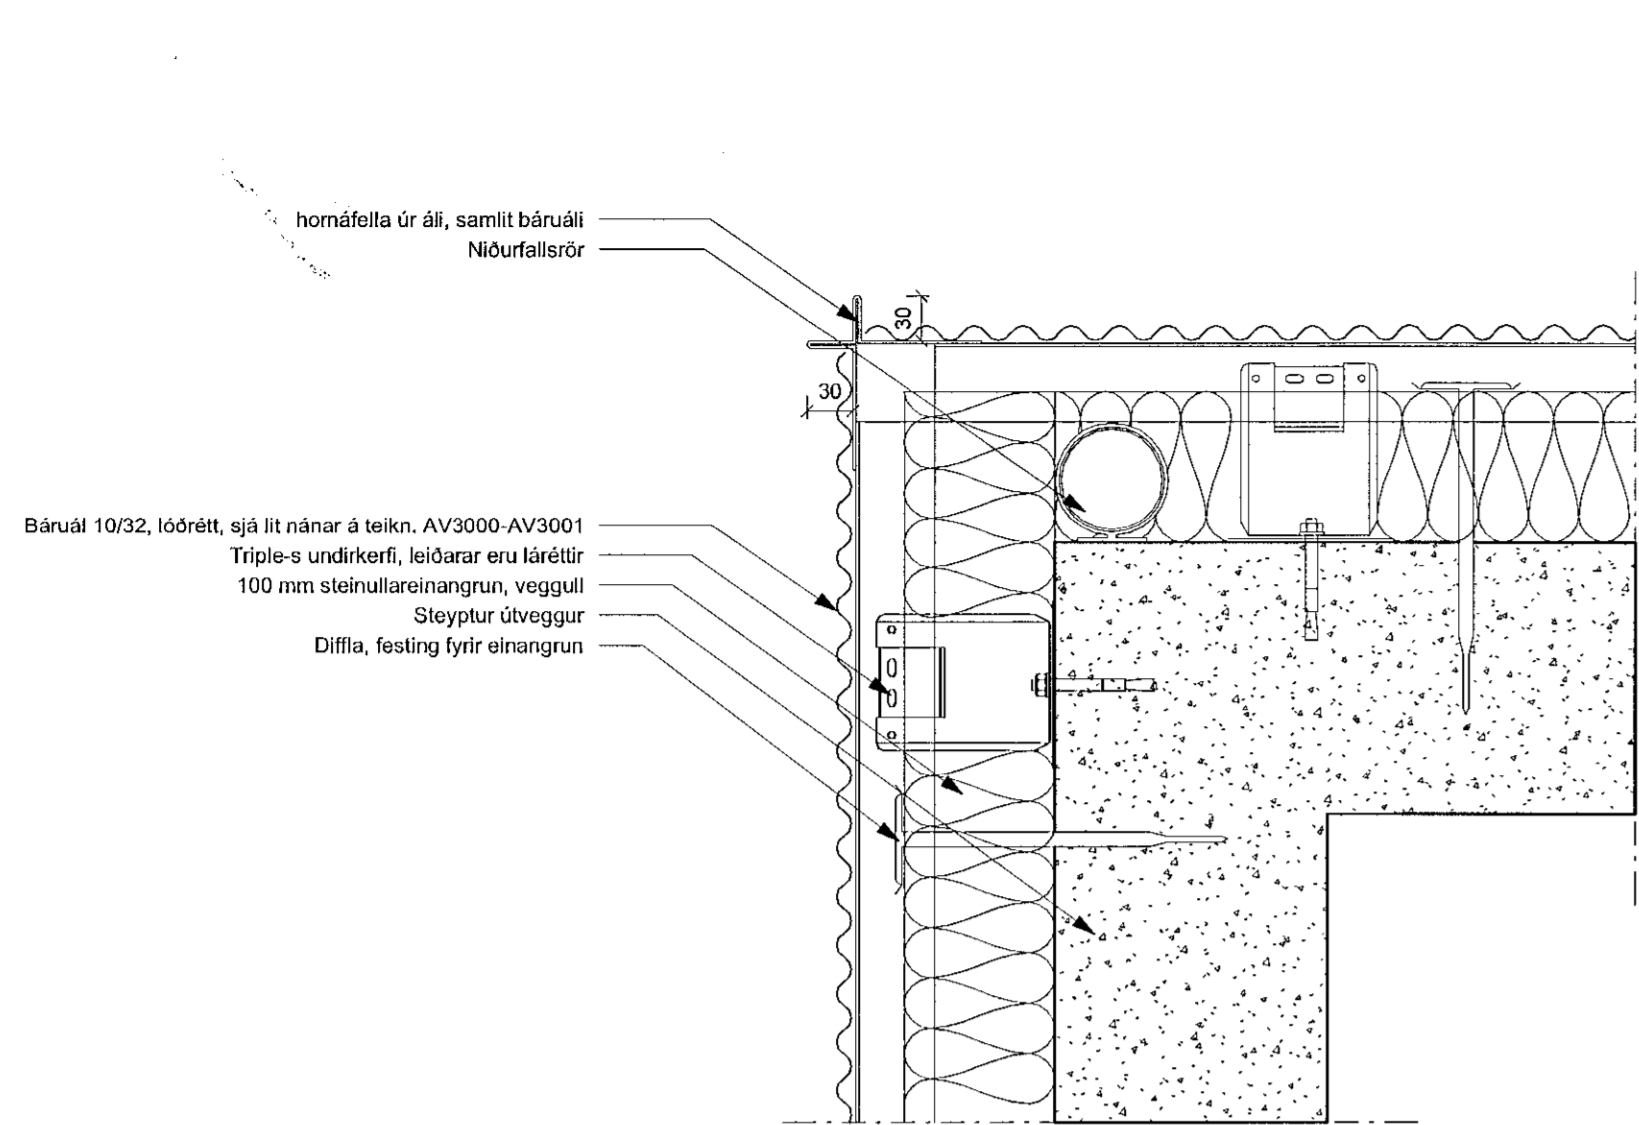


D01  
AV1200  
mkv. 1 : 5

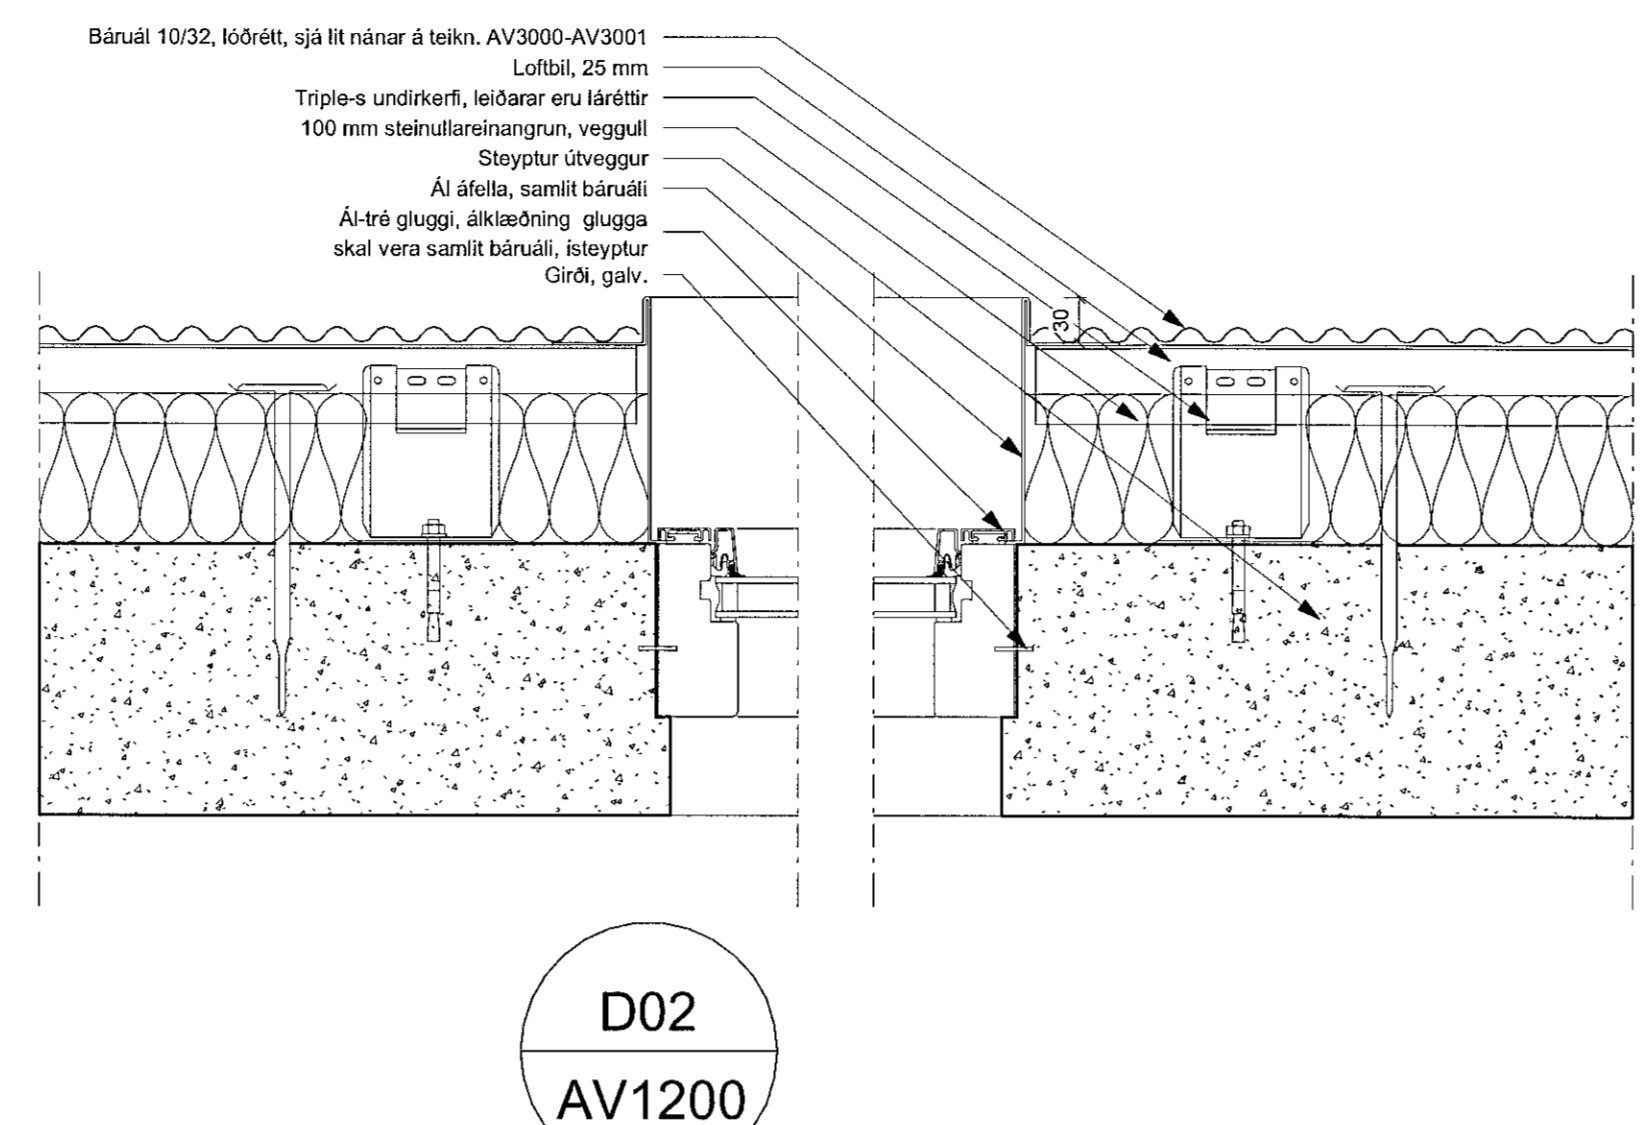


D02  
AV1200  
mkv. 1 : 5

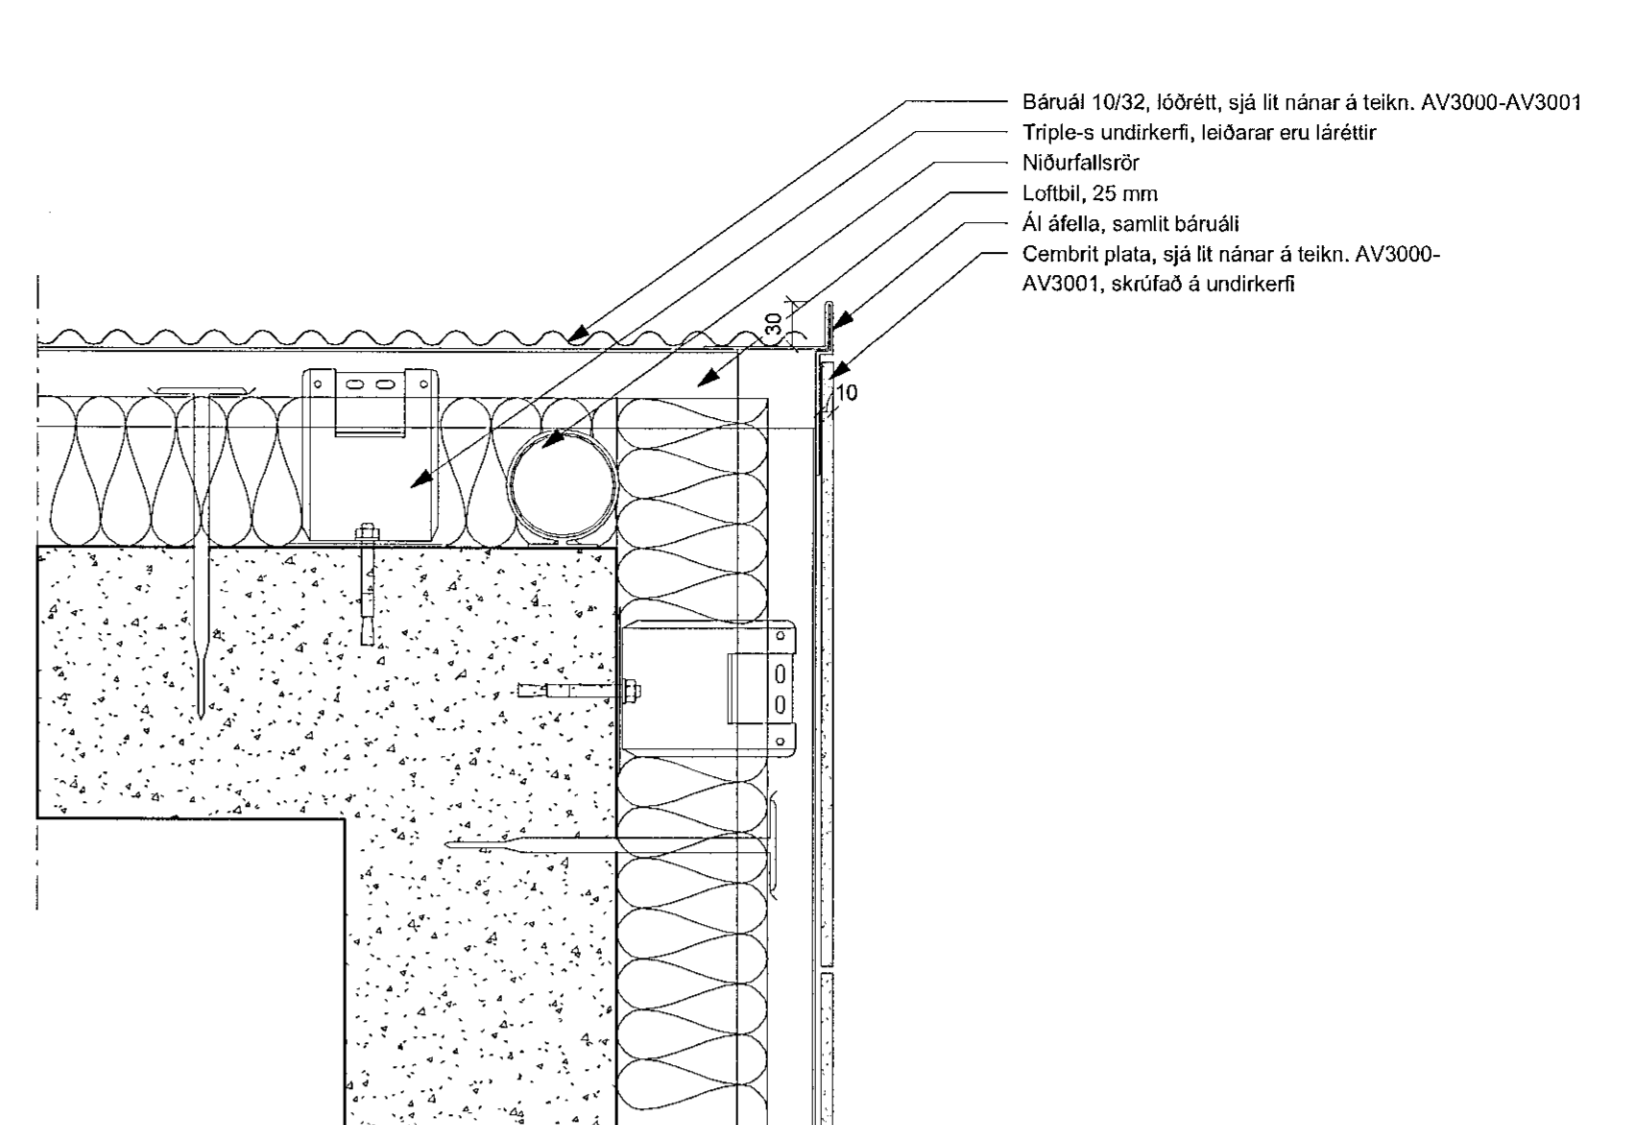


D03  
AV1200  
mkv. 1 : 5

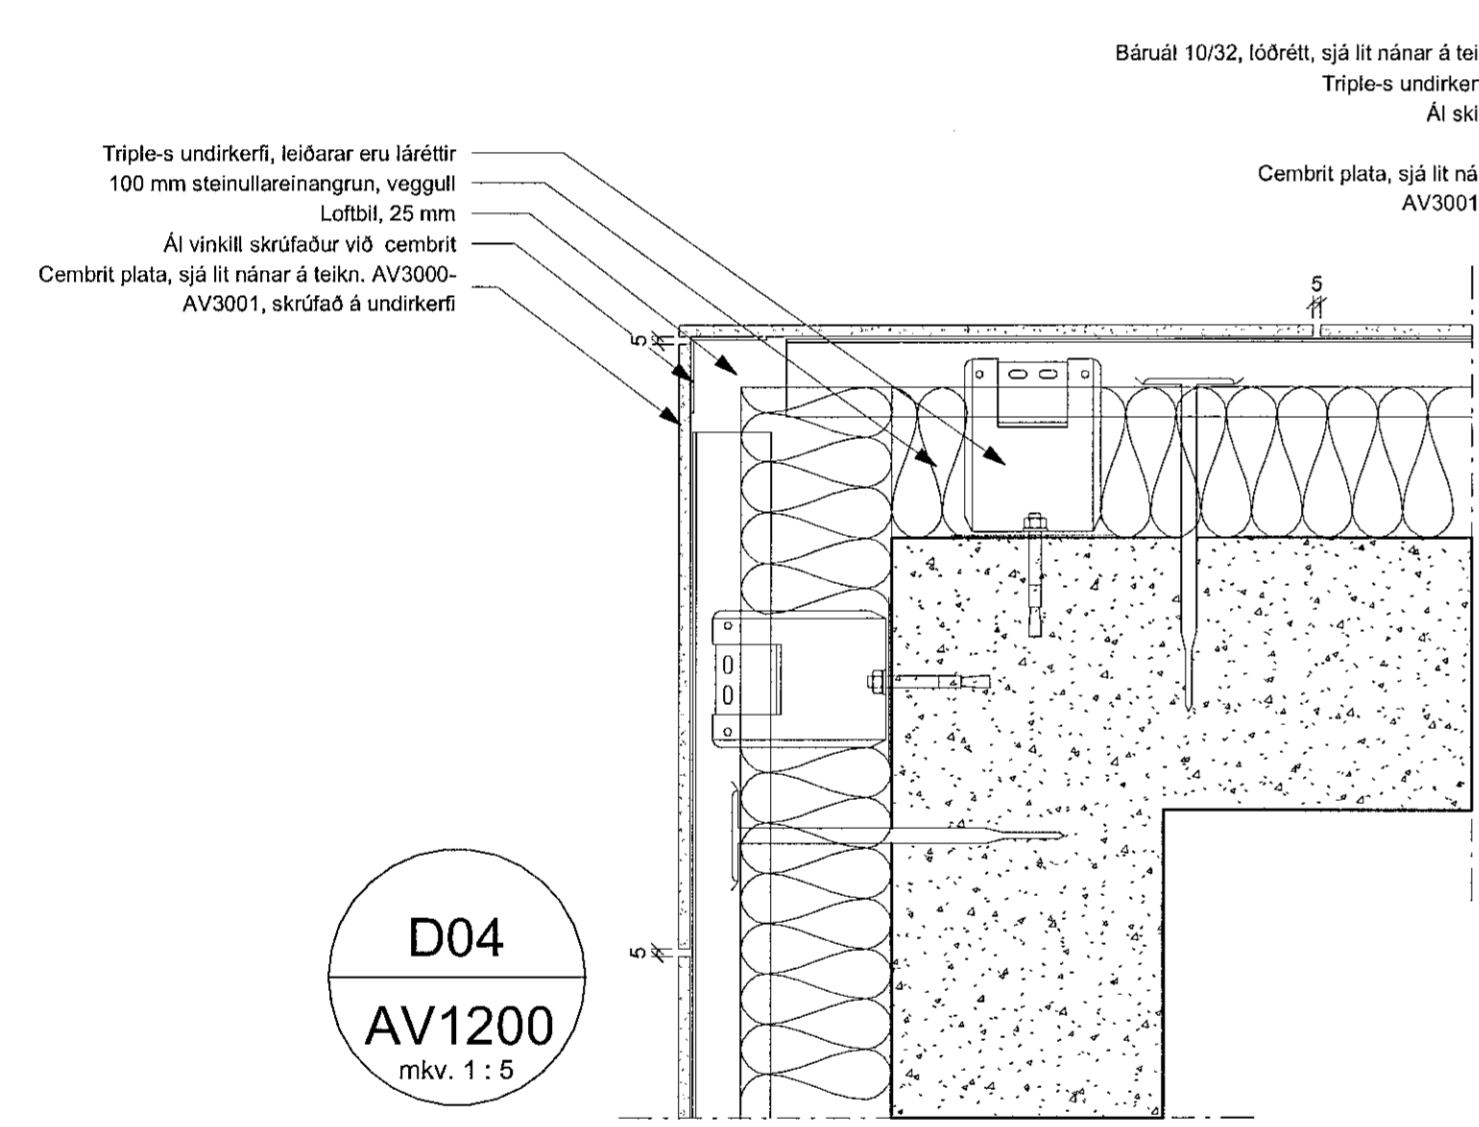


D04  
AV1200  
mkv. 1 : 5

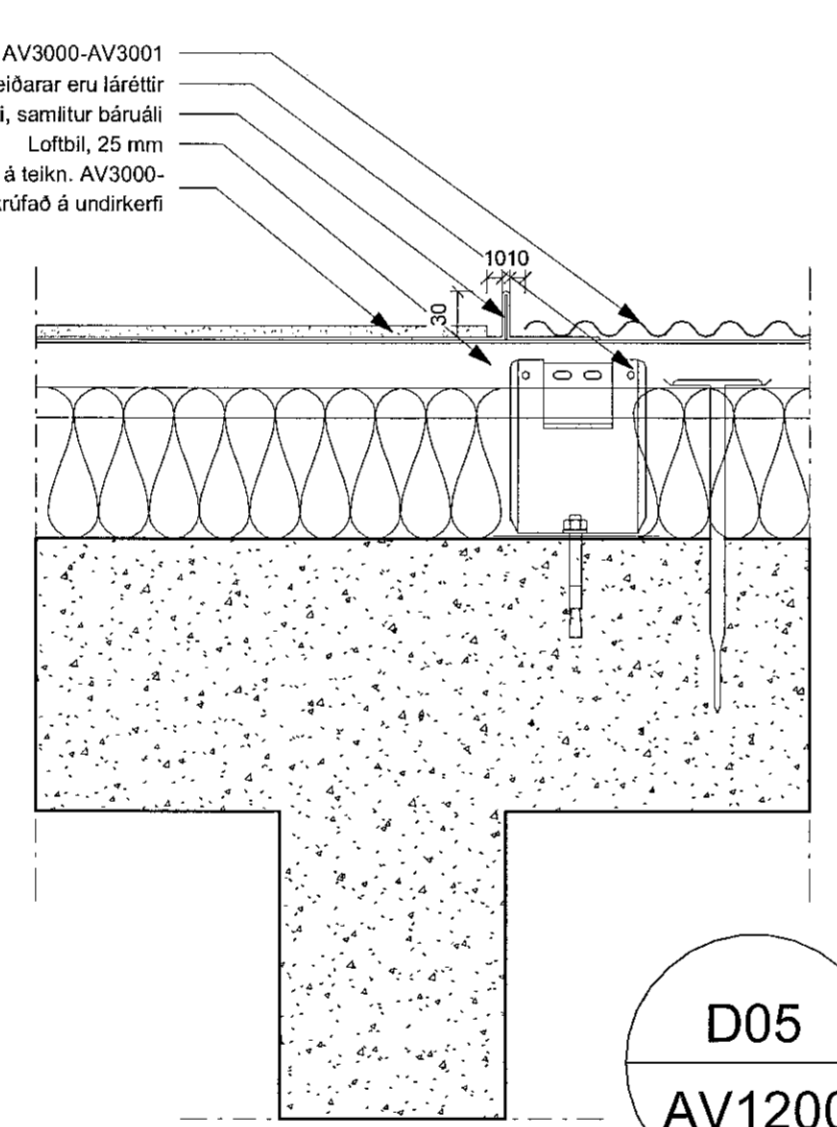

D05  
AV1200  
mkv. 1 : 5

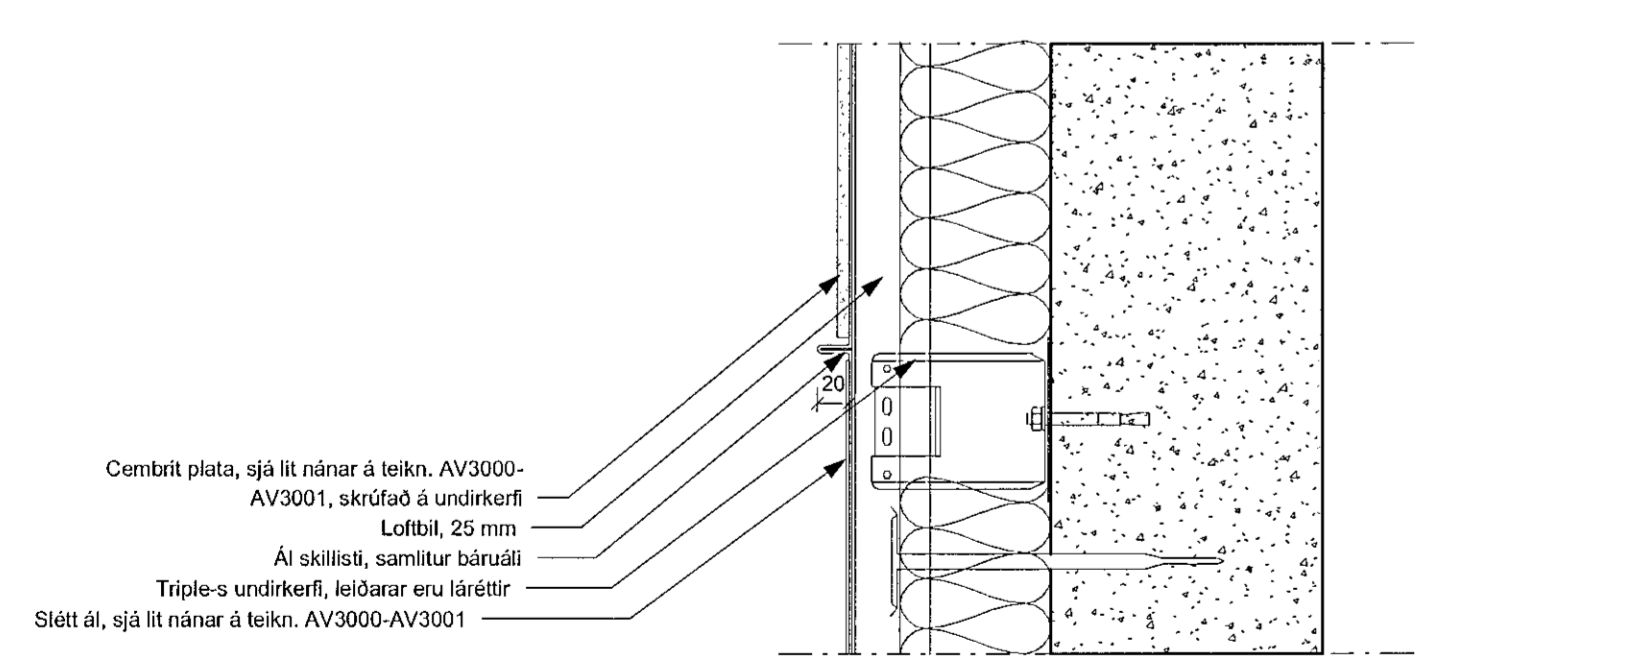

D06  
AV1200  
mkv. 1 : 5

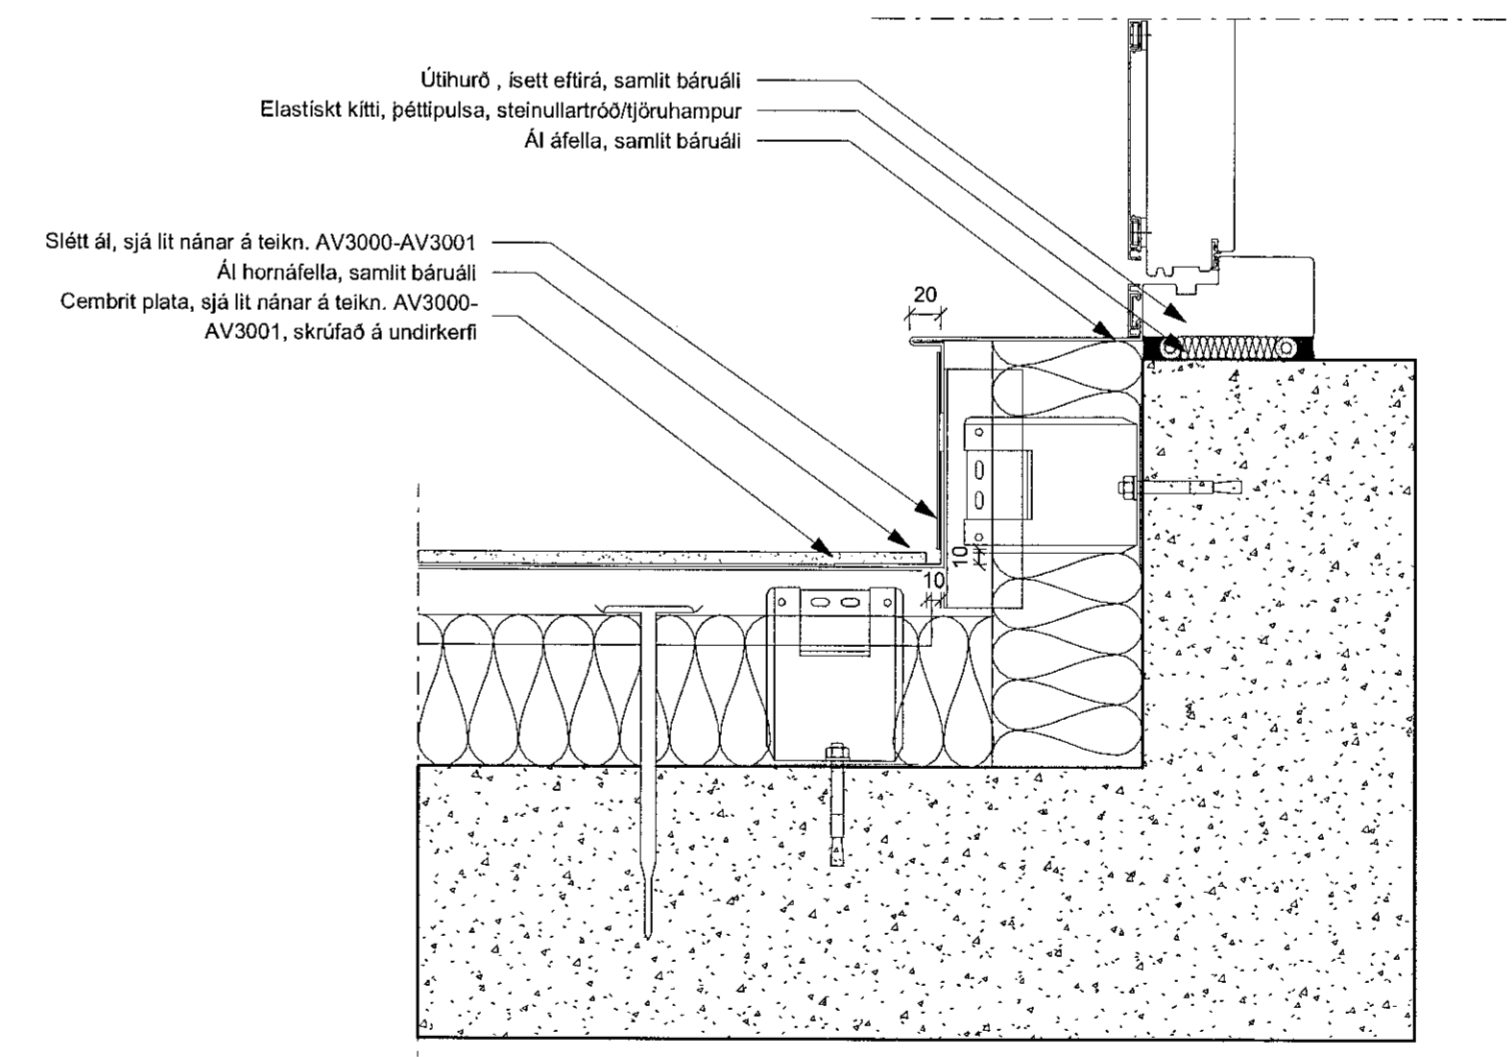


D07  
AV1200  
mkv. 1 : 5

BRUNAHÖNNUDUR

ELDVARNAREFTIRLIT

SKÝRINGAR

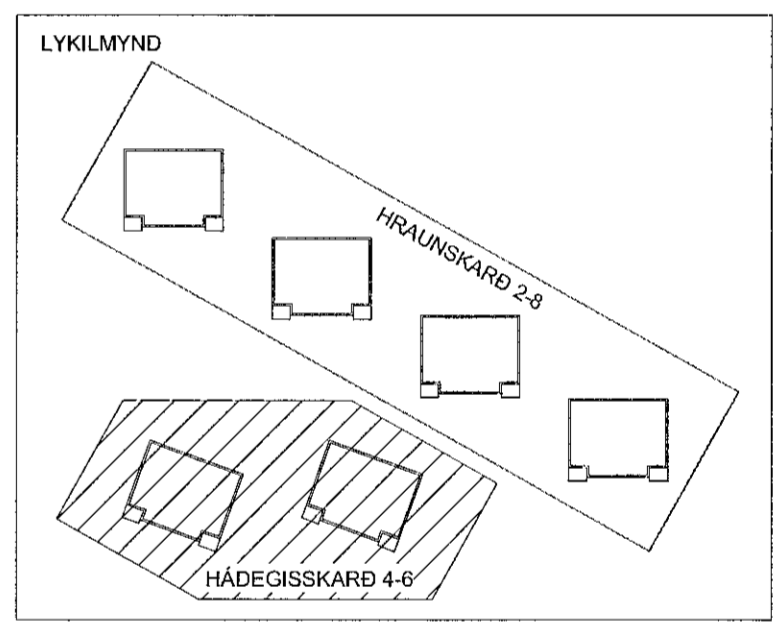

BREYTING	DAGSETNING TEIKN.
e:	
d:	
c:	
b:	
a:	

**HRAUNSKARD 2**  
HRAUNSKARD 2-8, MHL01 - MHL04,  
HAFNARFIRÐI

VERKTEIKNING  
LÁRETT DEILI

VERK 20-563  
BLAD AV4000

REYKJAVÍK 2020-06-22

BREYTT	BREYTING
HANNAÐ JEJ	TEIKNAD HB
YFIRFARID JEJ	
KVARÐI 1:5	BLAÐSTÆRÐ A1
SAMBÝKKT Söfnun þinn Kt. 090982-3549	HIÖNNUNARSTJÓRI

**TEIKNISTOFA  
ARKITEKTA**  
GYLFI GUDJONSSON  
OG FELAGAR ehf.  
arkitektar fai

VEGMÖLA 2 108 REYKJAVIK SIMI 552 8740  
KAUPANGI VIÐ MÝRARVEG 600 AKUREYRI SIMI 461 5508  
NETFONG: gyf@teikna.is, ami@teikna.is VEFFANG: teikna.is