




Sampykkt þann  
03. Júlí 2020  
Byggingultráttir í Hraunskard

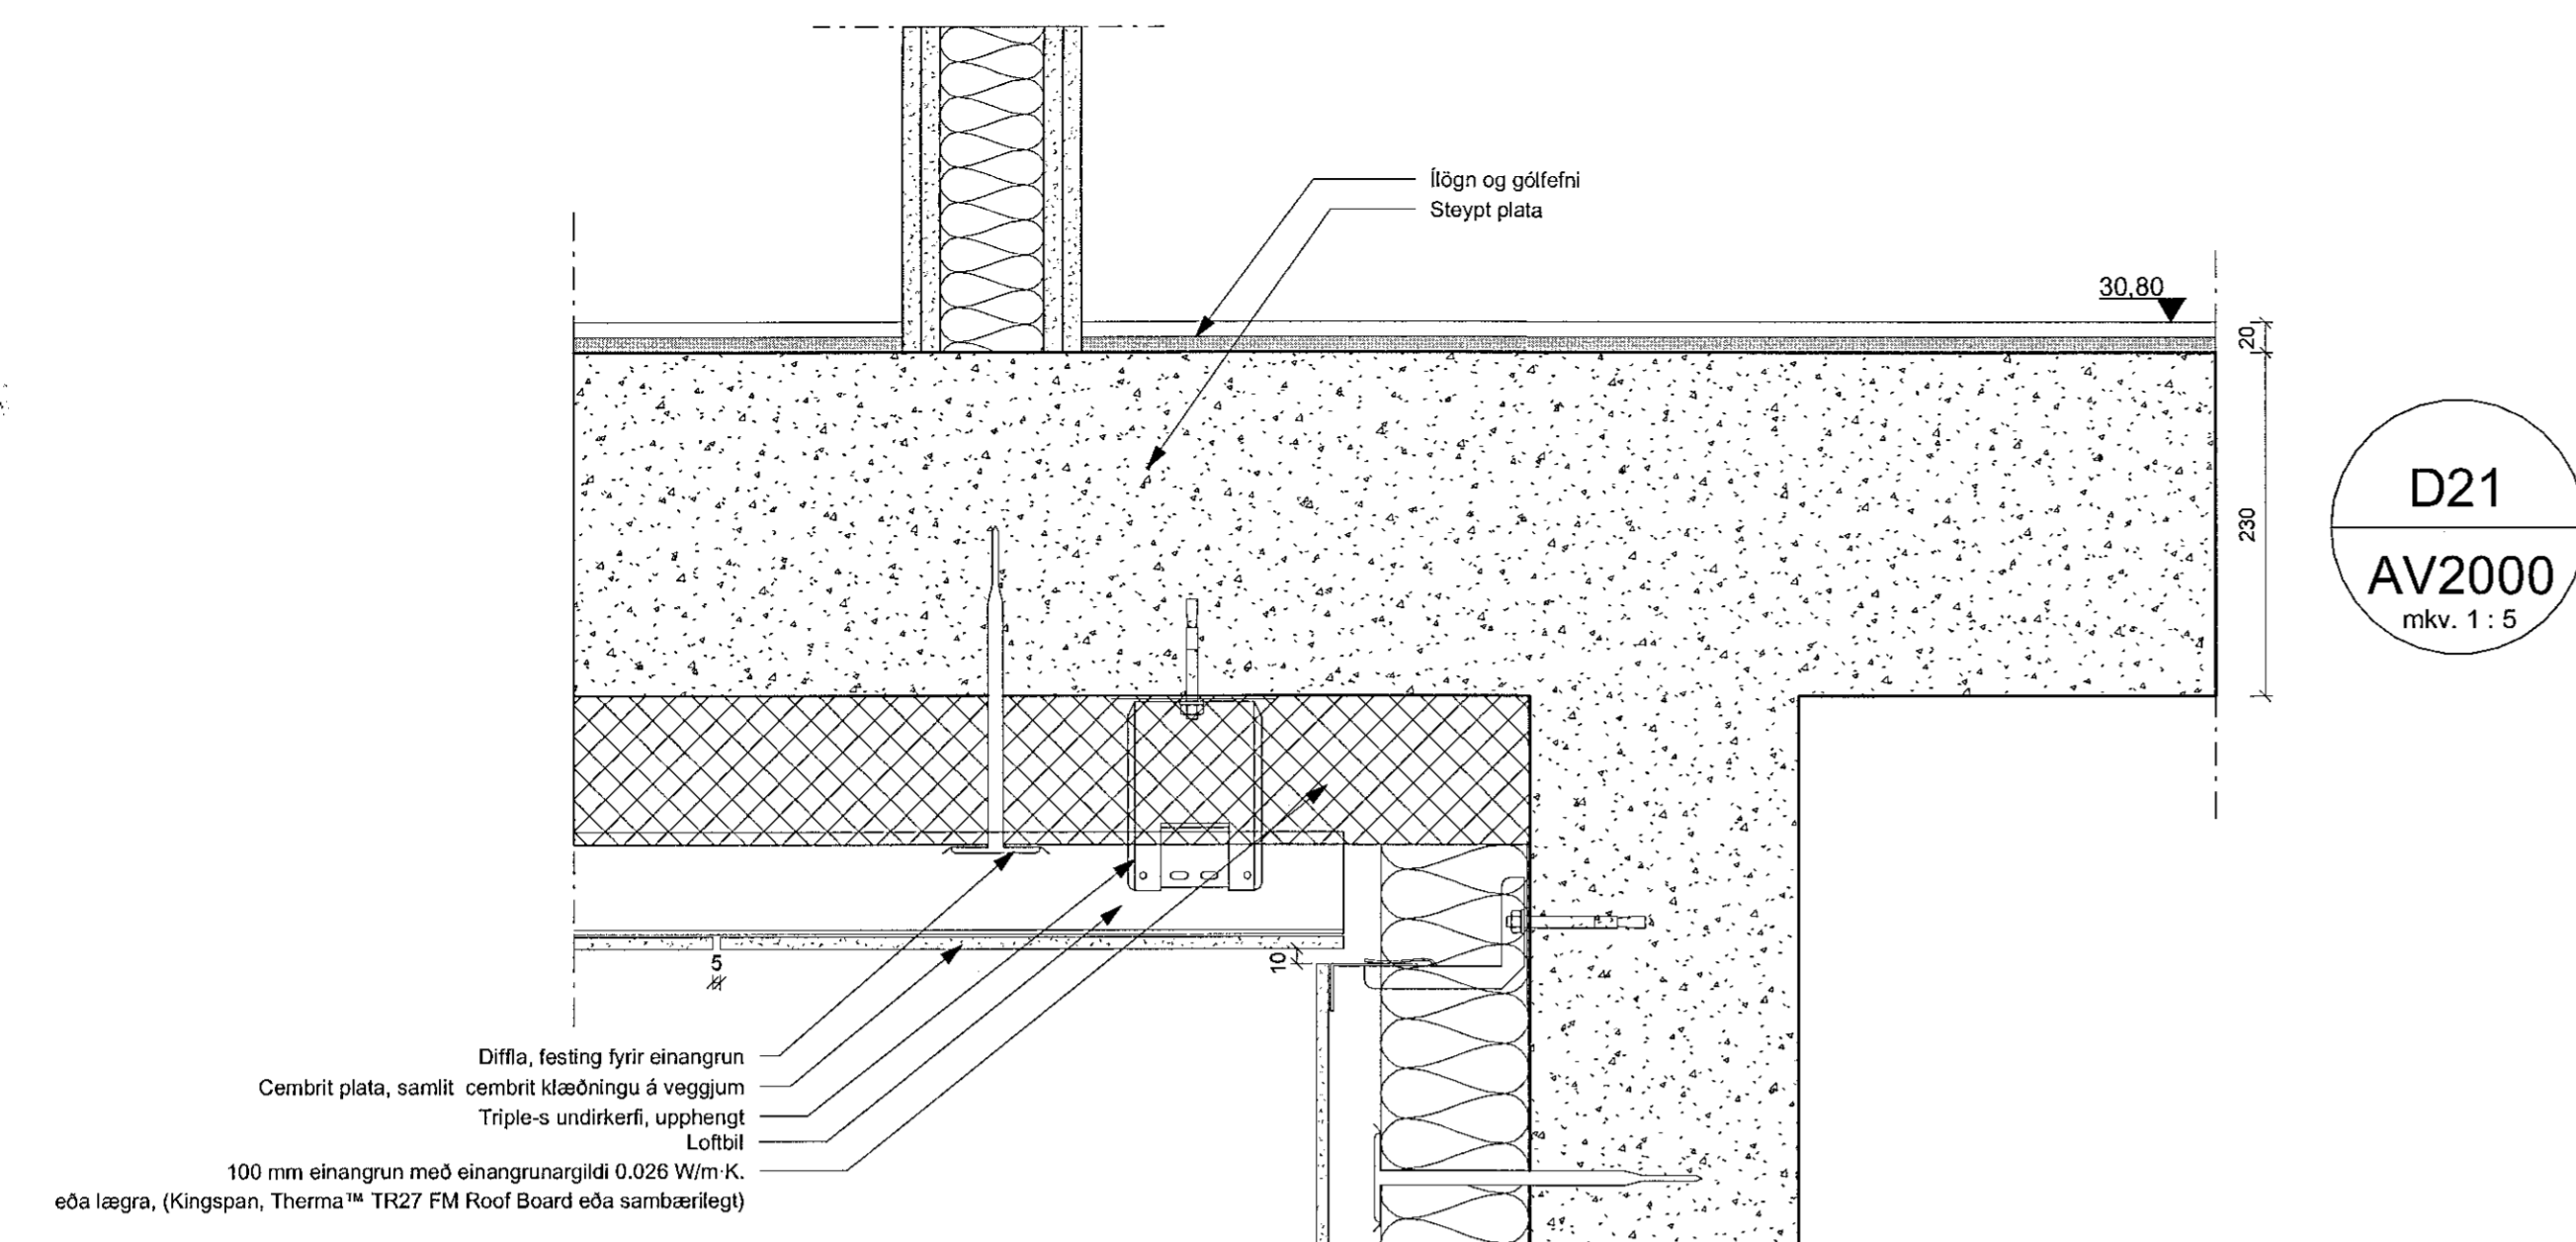

D21  
AV2000  
mkv. 1 : 5

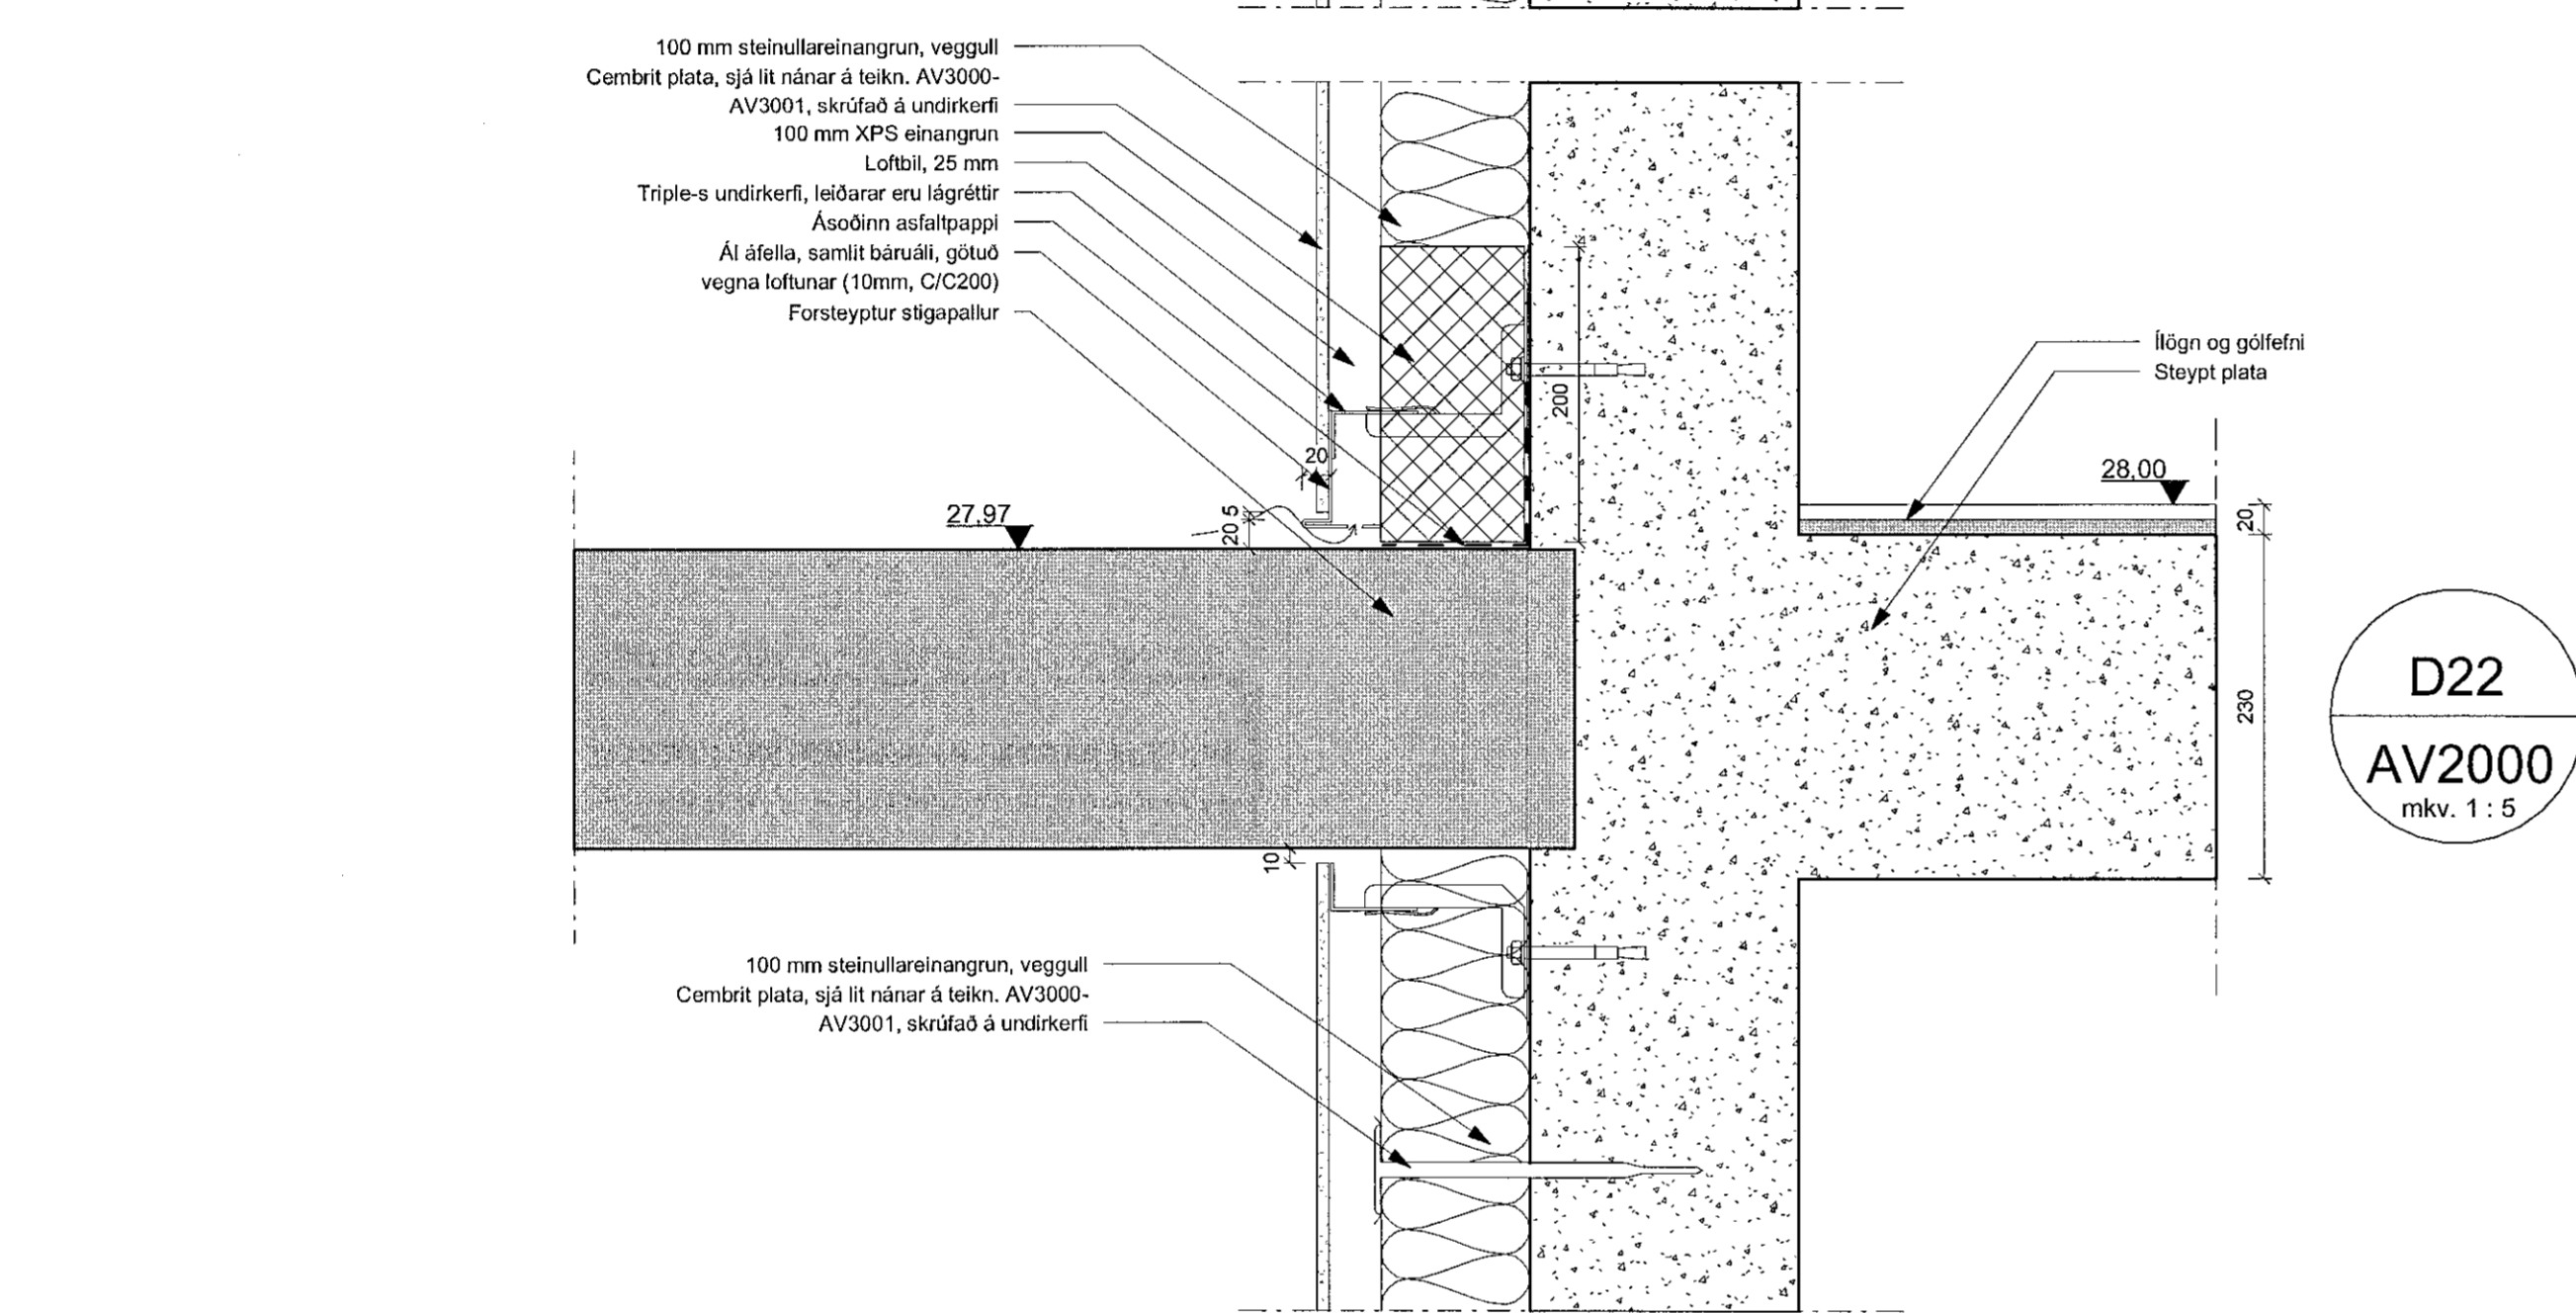

D22  
AV2000  
mkv. 1 : 5

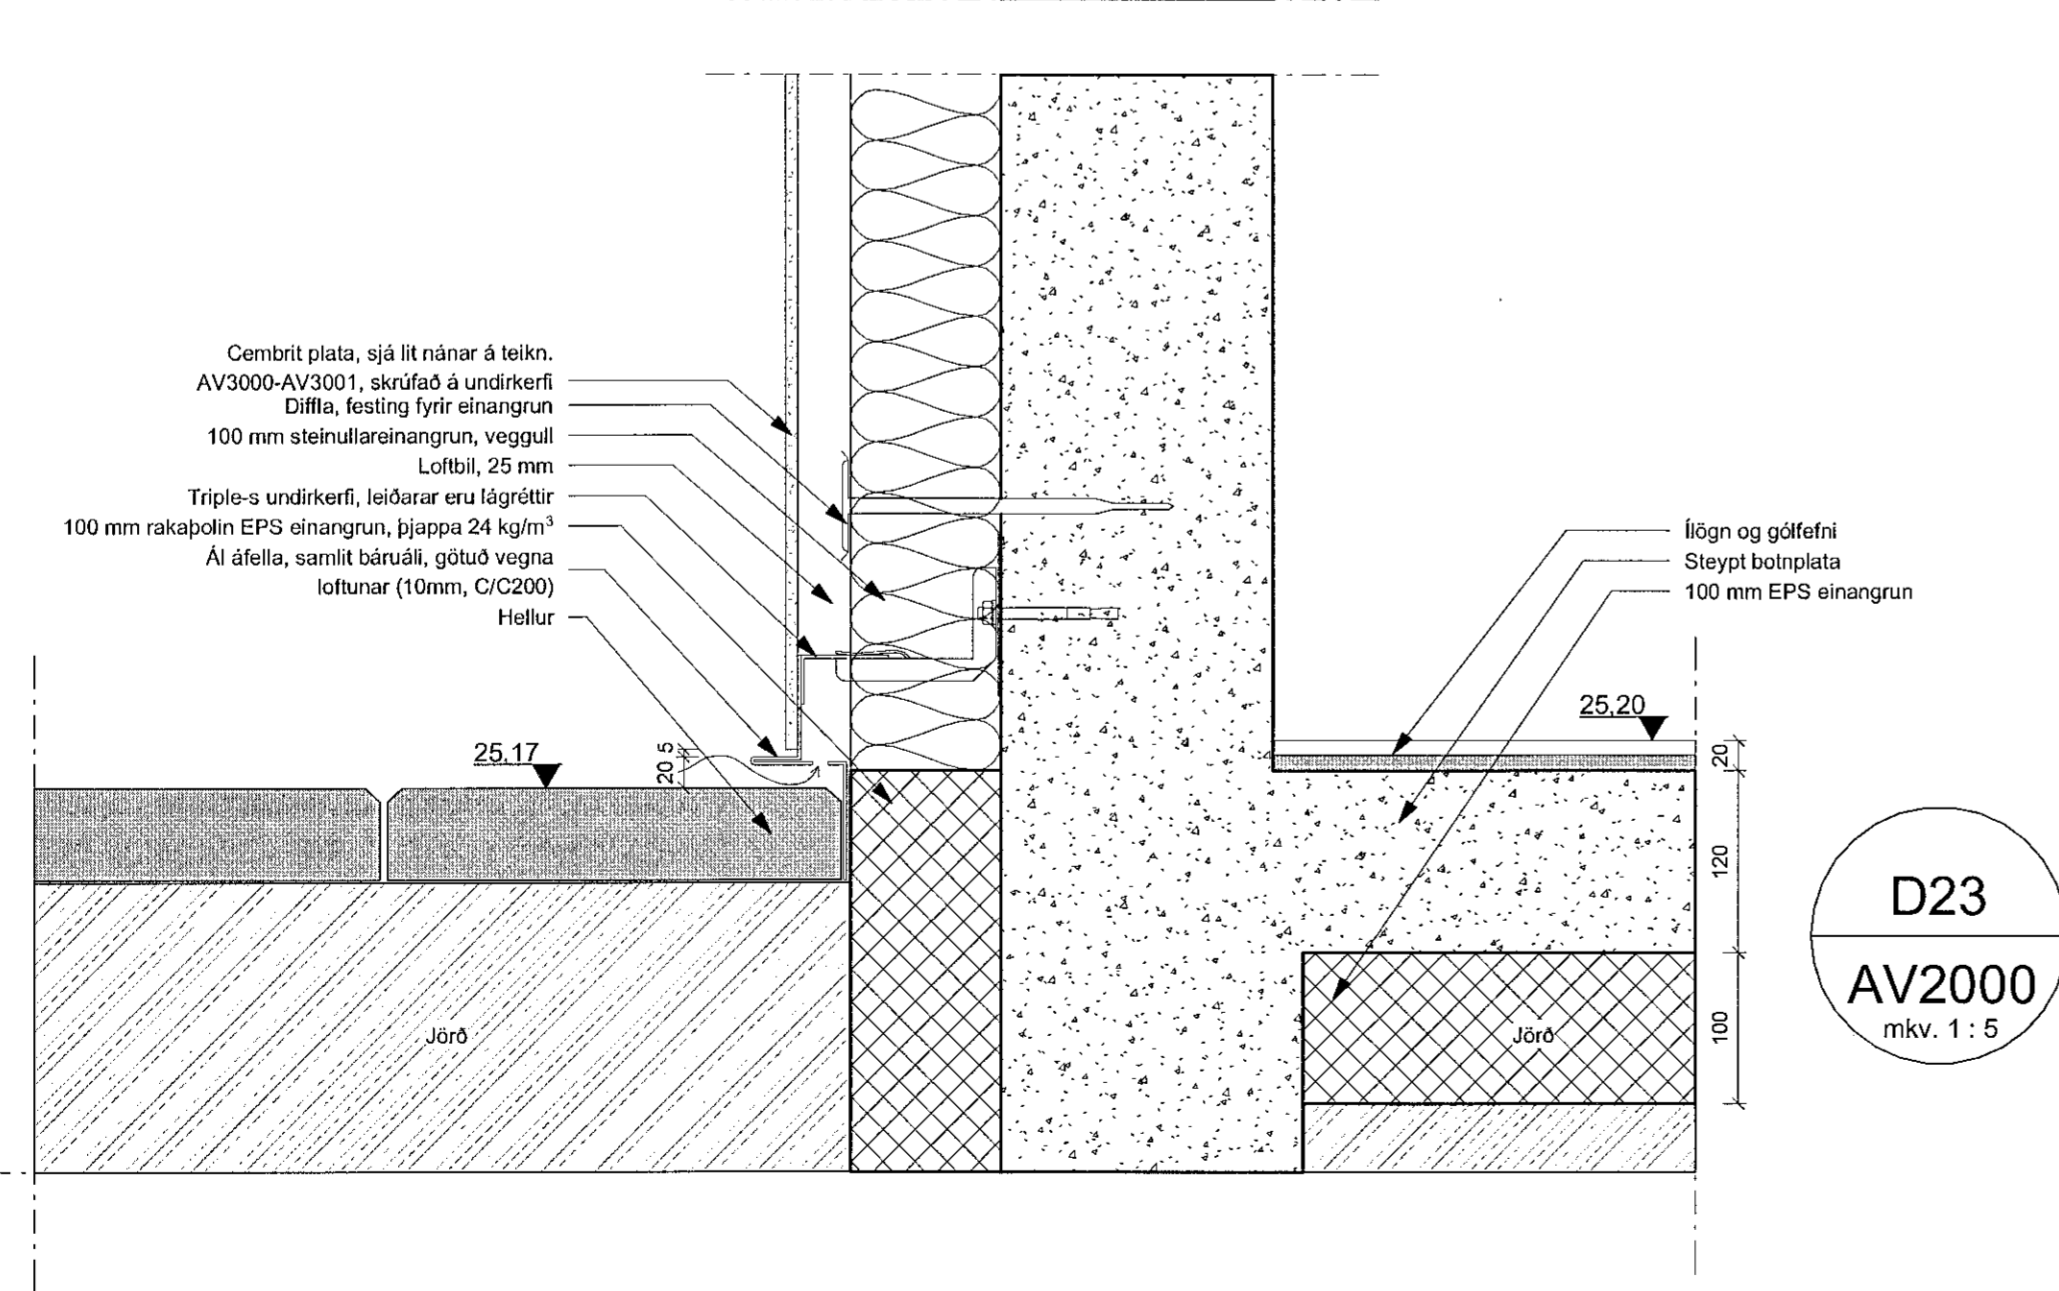


D23  
AV2000  
mkv. 1 : 5

BRUNAHÖNNUDUR

ELDVARNAREFTIRLIT

SKÝRINGAR

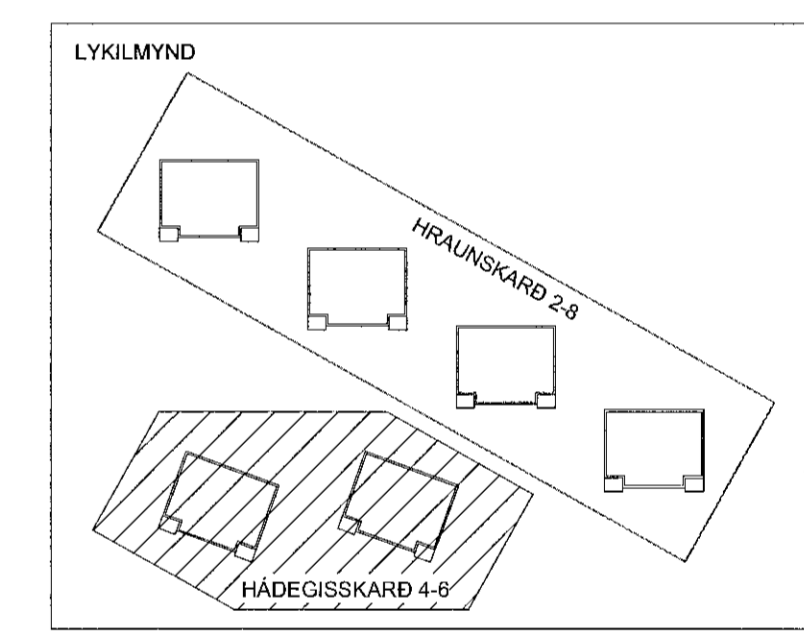

BREYTING	DAGSETNING	TEIKN.
e.		
d.		
c.		
b.		
a.		

**HRAUNSKARD 2**

HRAUNSKARD 2-8, MHL01 - MHL04, HAFNARFIRDI

VERKTEIKNING  
LÖÐRÉTT DEILI

VERK 20-563  
BLAÐ AV4003

REYKJAVÍK 2020-06-22

HANNAD JEJ	TEIKNAD HB	YFIRFARID JEJ
KVARDI 1:5	BLADSTÆRD A1	

SAMPYKKT  
Sampykkt þann 03. Júlí 2020  
Kt. 090982-3549

HÖNNUNARSTJÓRI  
Sampykkt þann 03. Júlí 2020

**TEIKNISTOFA ARKITEKTA**  
GYLFI GUDJONSSON  
OG FÉLAGAR ehf.  
arkitektar faí

VEGNA LA 2 108 REYKJAVÍK Sími 552 8740  
KAUFANGI VÍÐ MÝRARVEG 600 AKUREYRI Sími 461 5508  
NETFÖNG: gyf@teikna.is, arn@teikna.is VEFANG: teikna.is