




Sambýkkki Íþrótt
03. Júní 2020
Bygginguáætlunin 1 Hraunskard

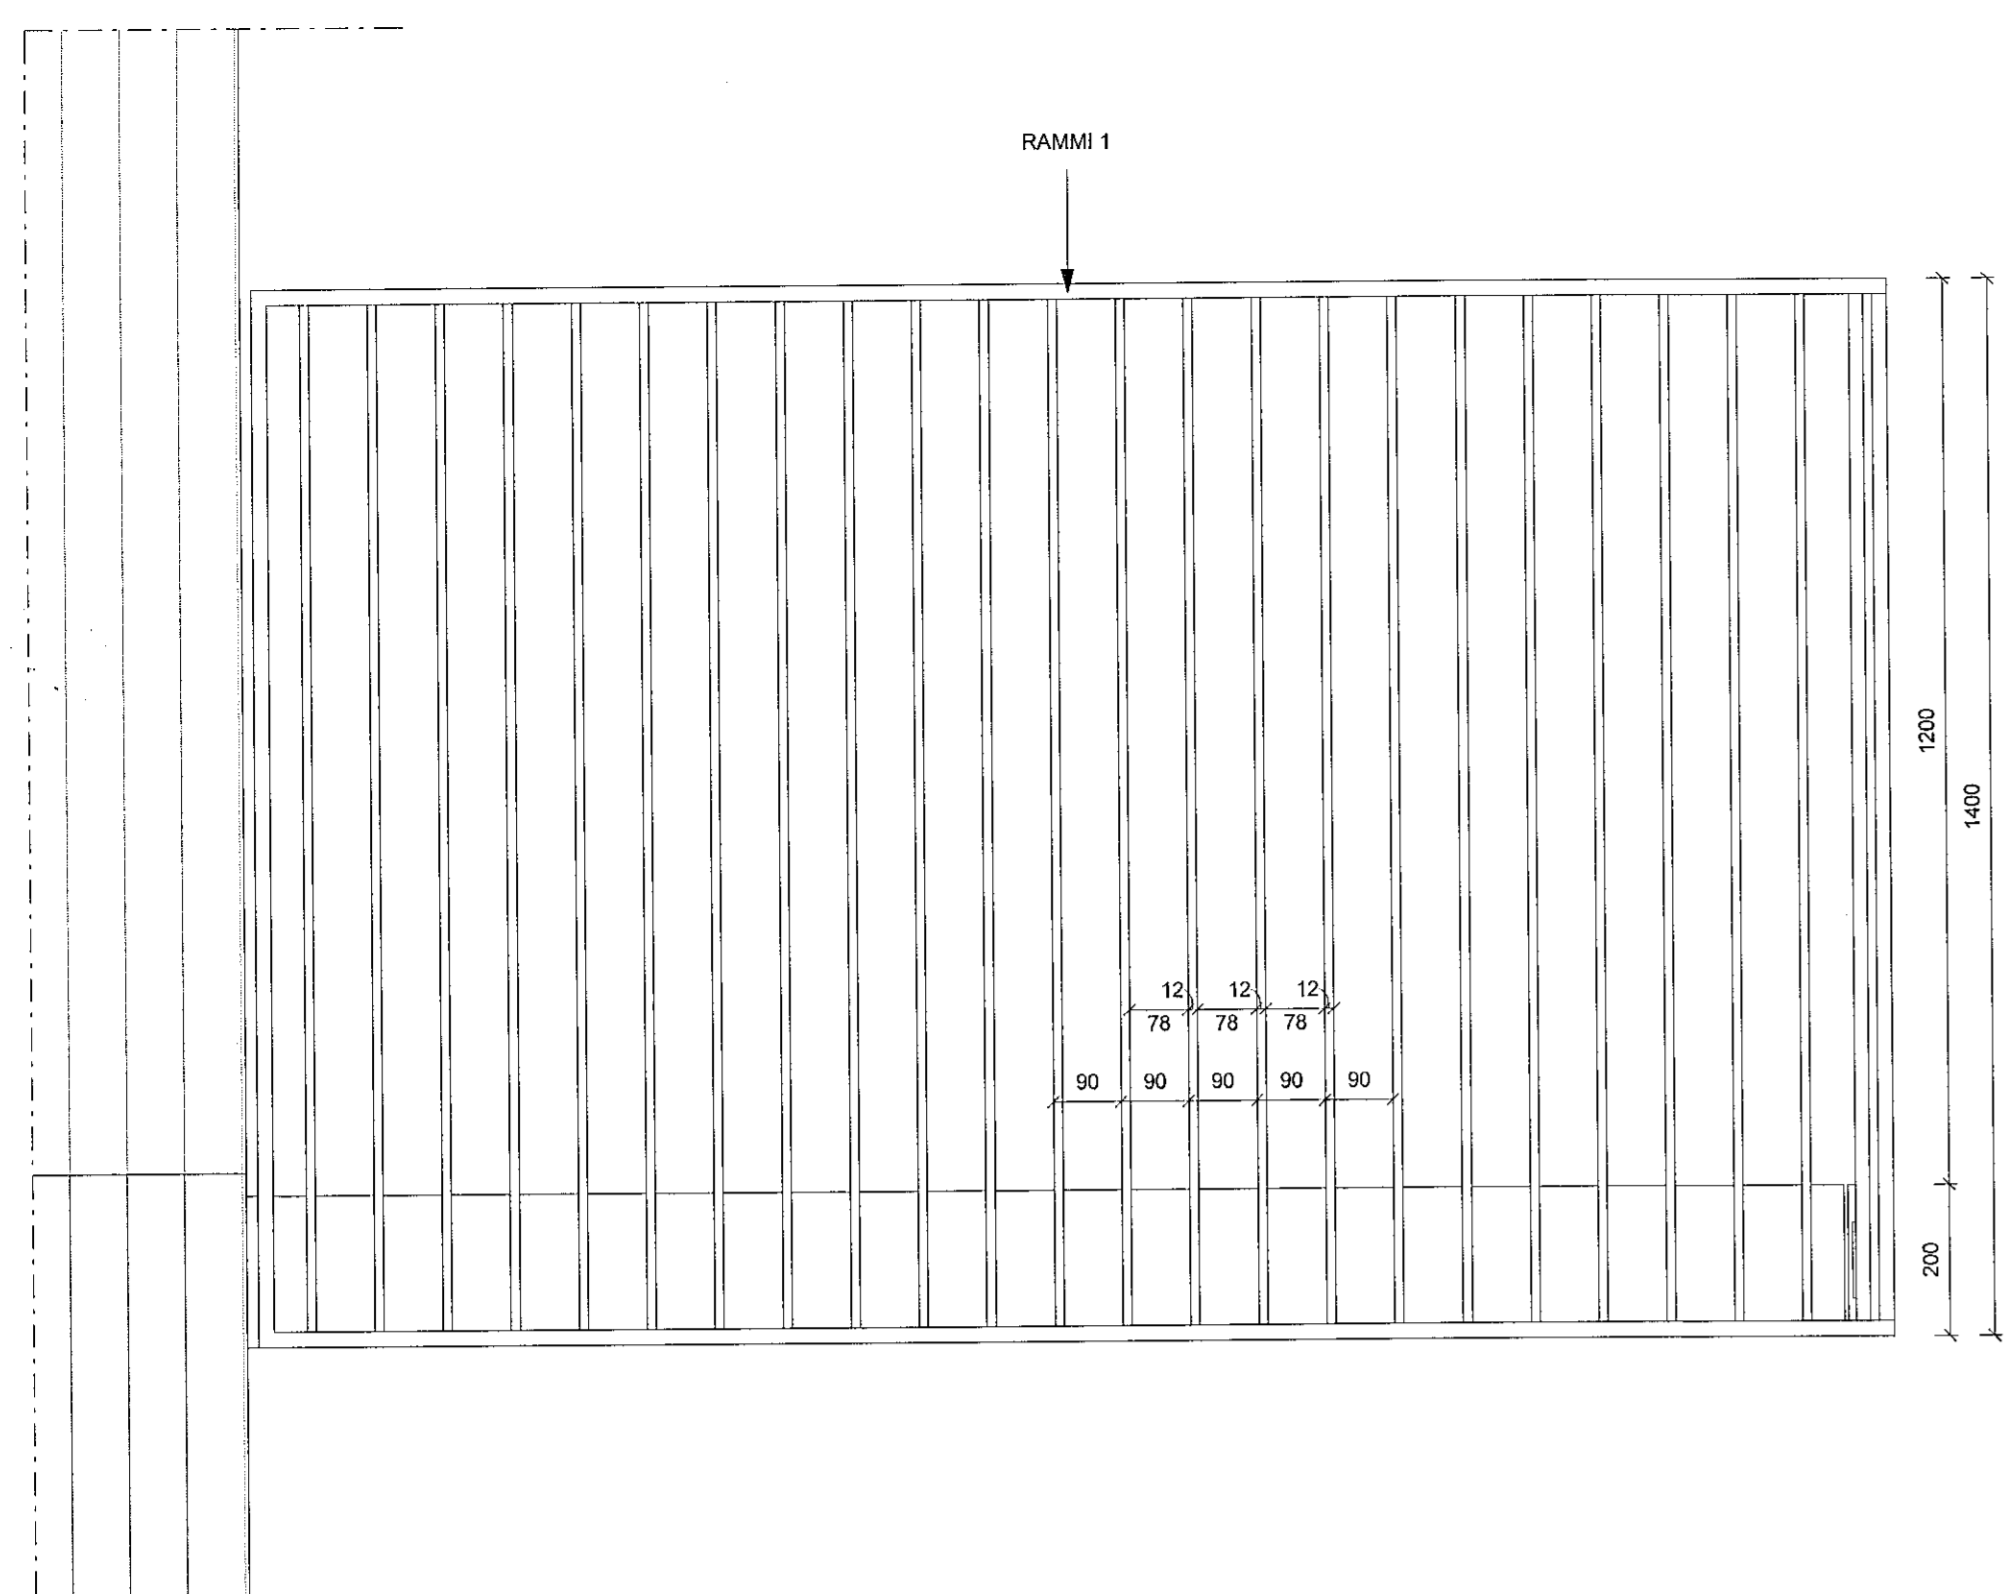


A-A
mkv: 1 : 10

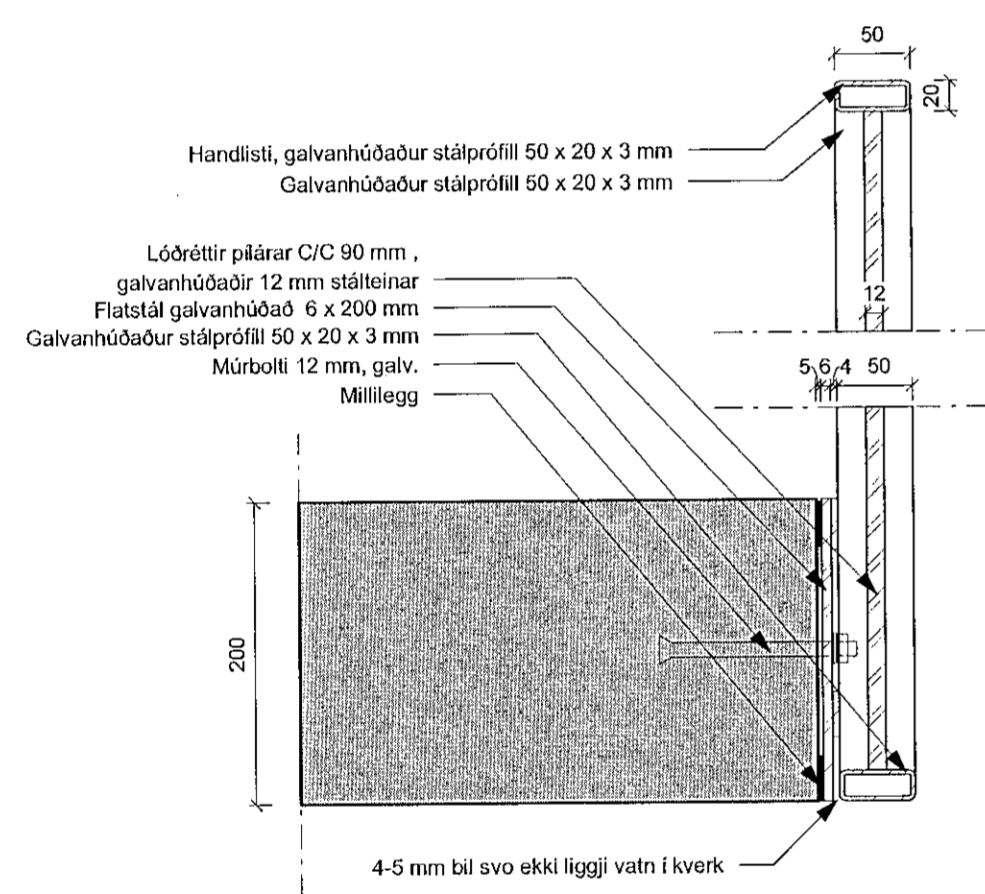


LÓDRÉTT DEILI
mkv: 1 : 5

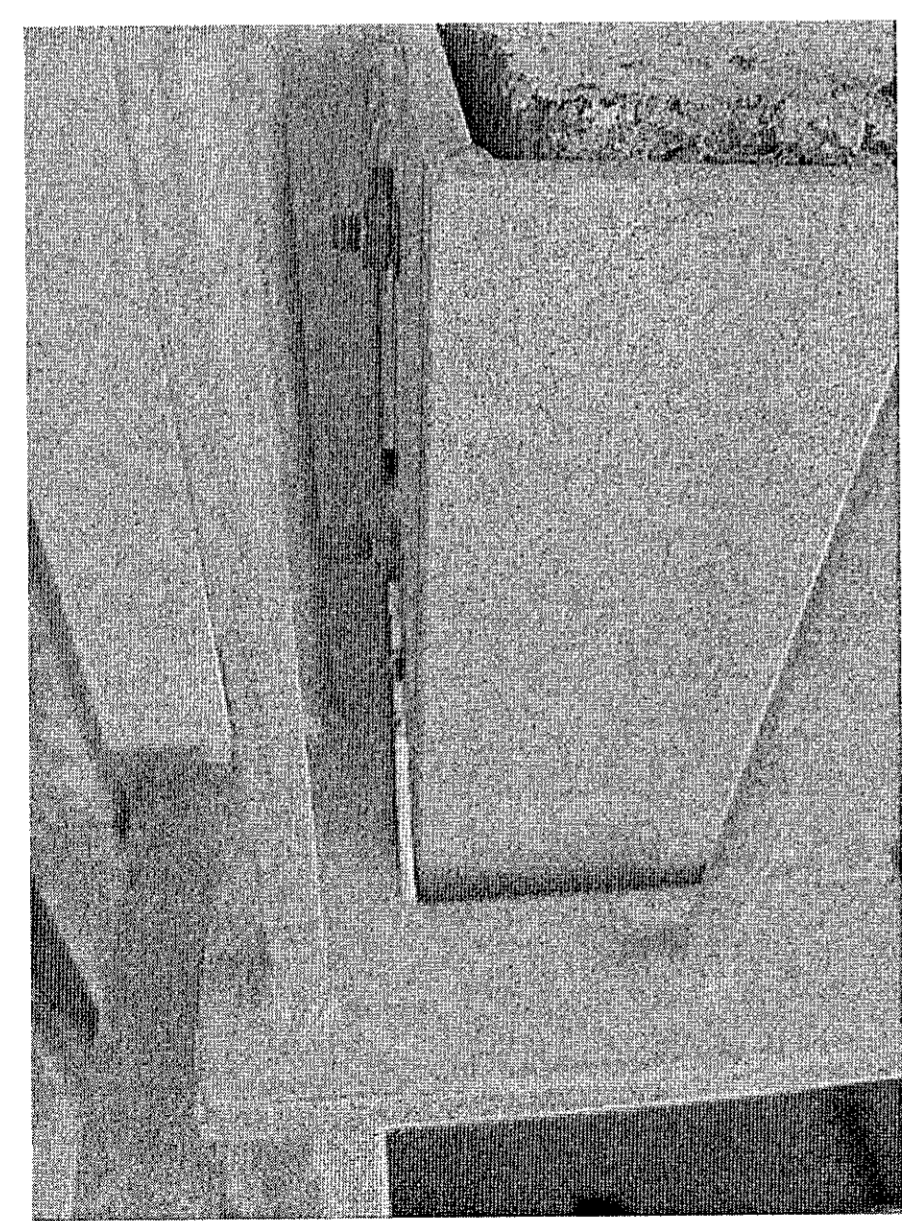


SKÝRINGARMYND

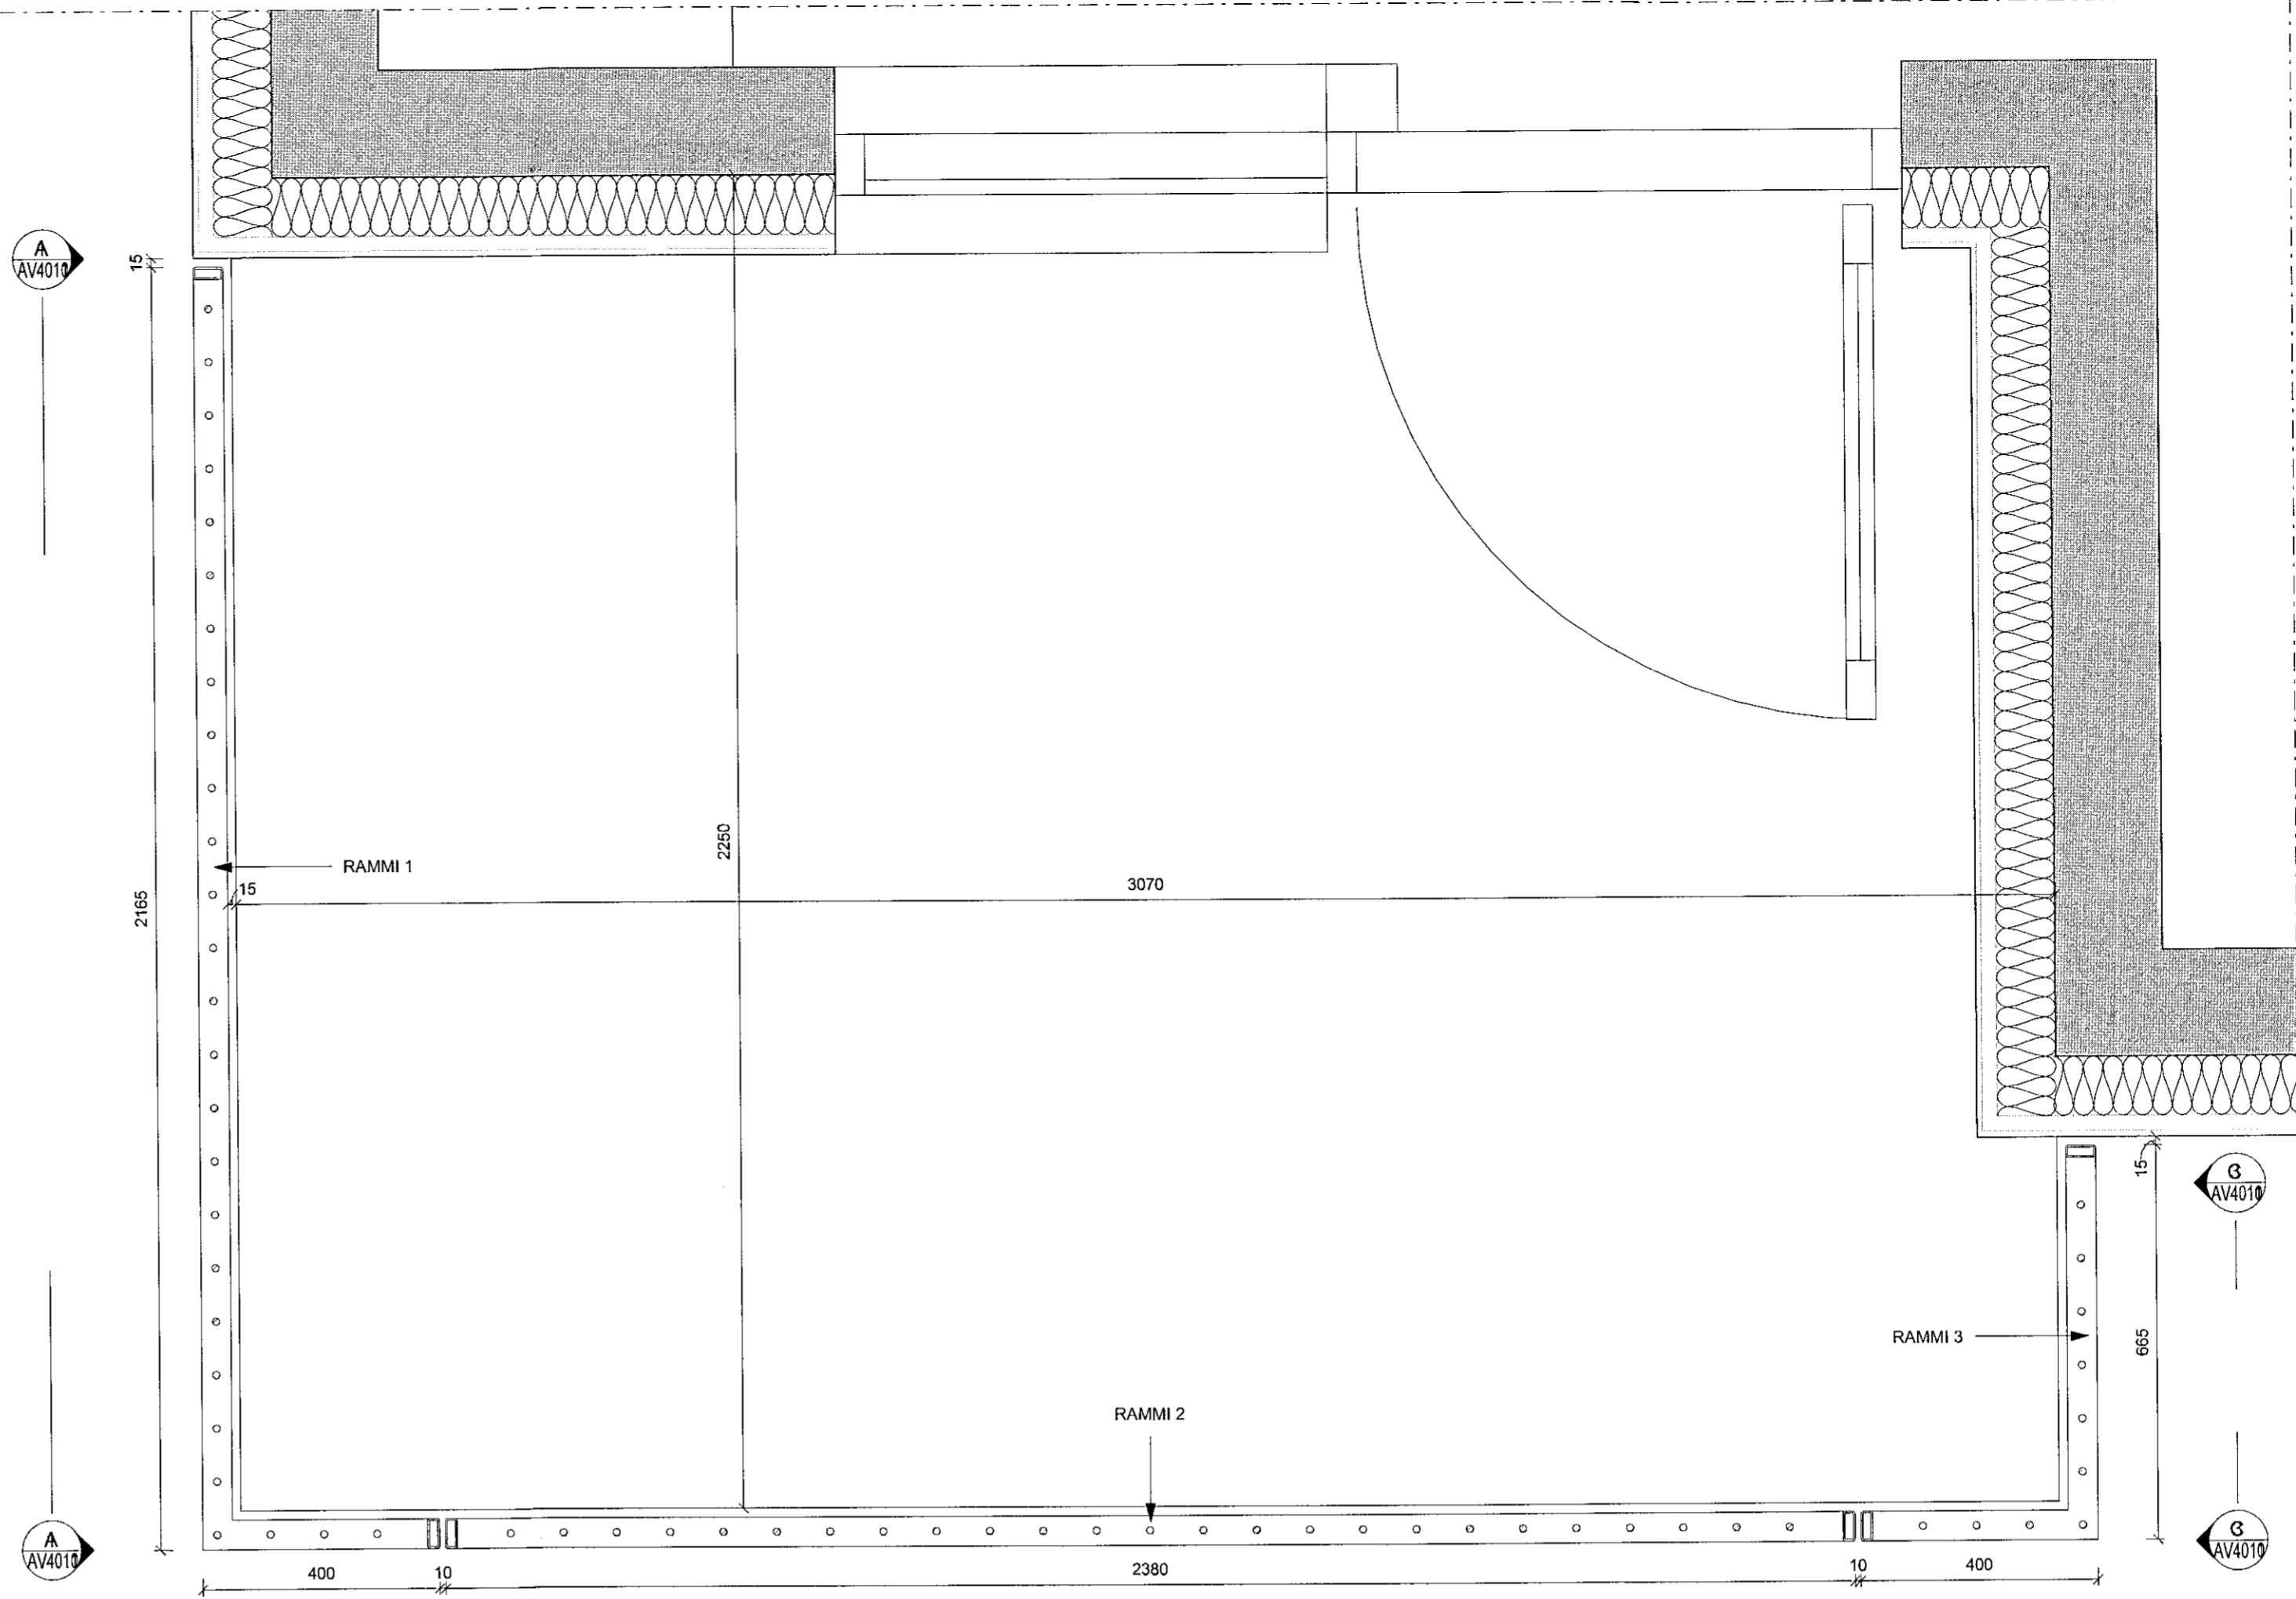

GRUNNMYND SVALIR
mkv: 1 : 10

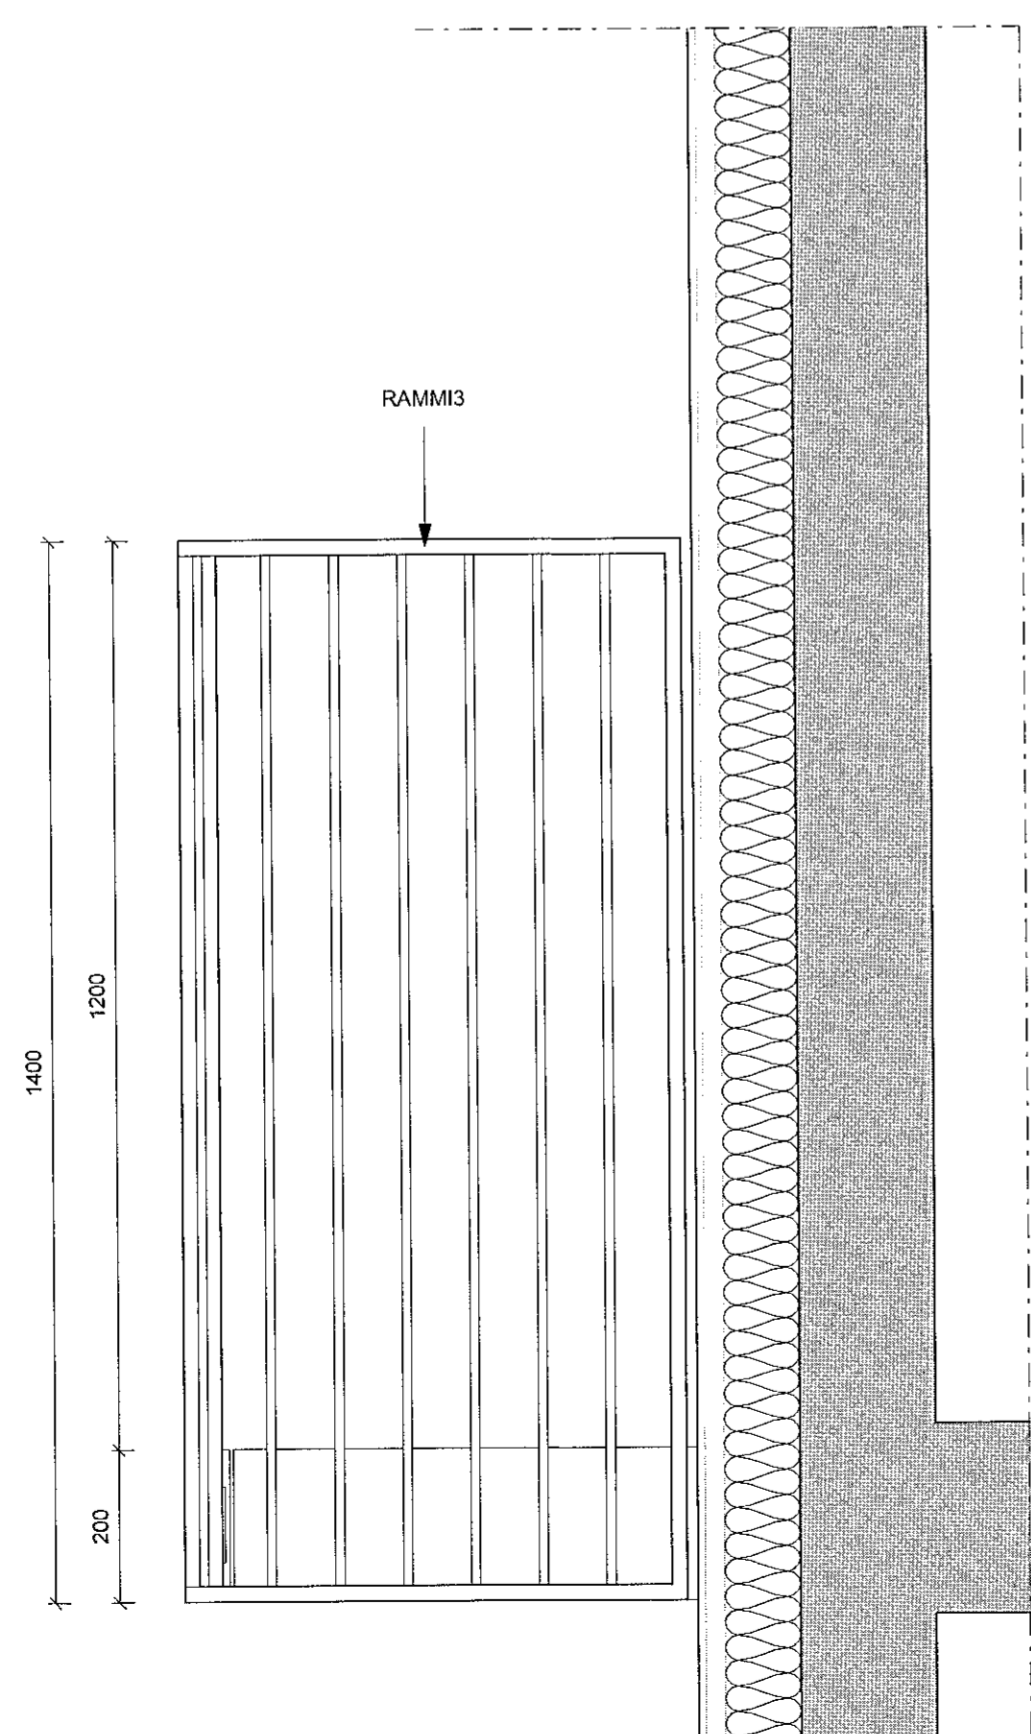


C-C
mkv: 1 : 10

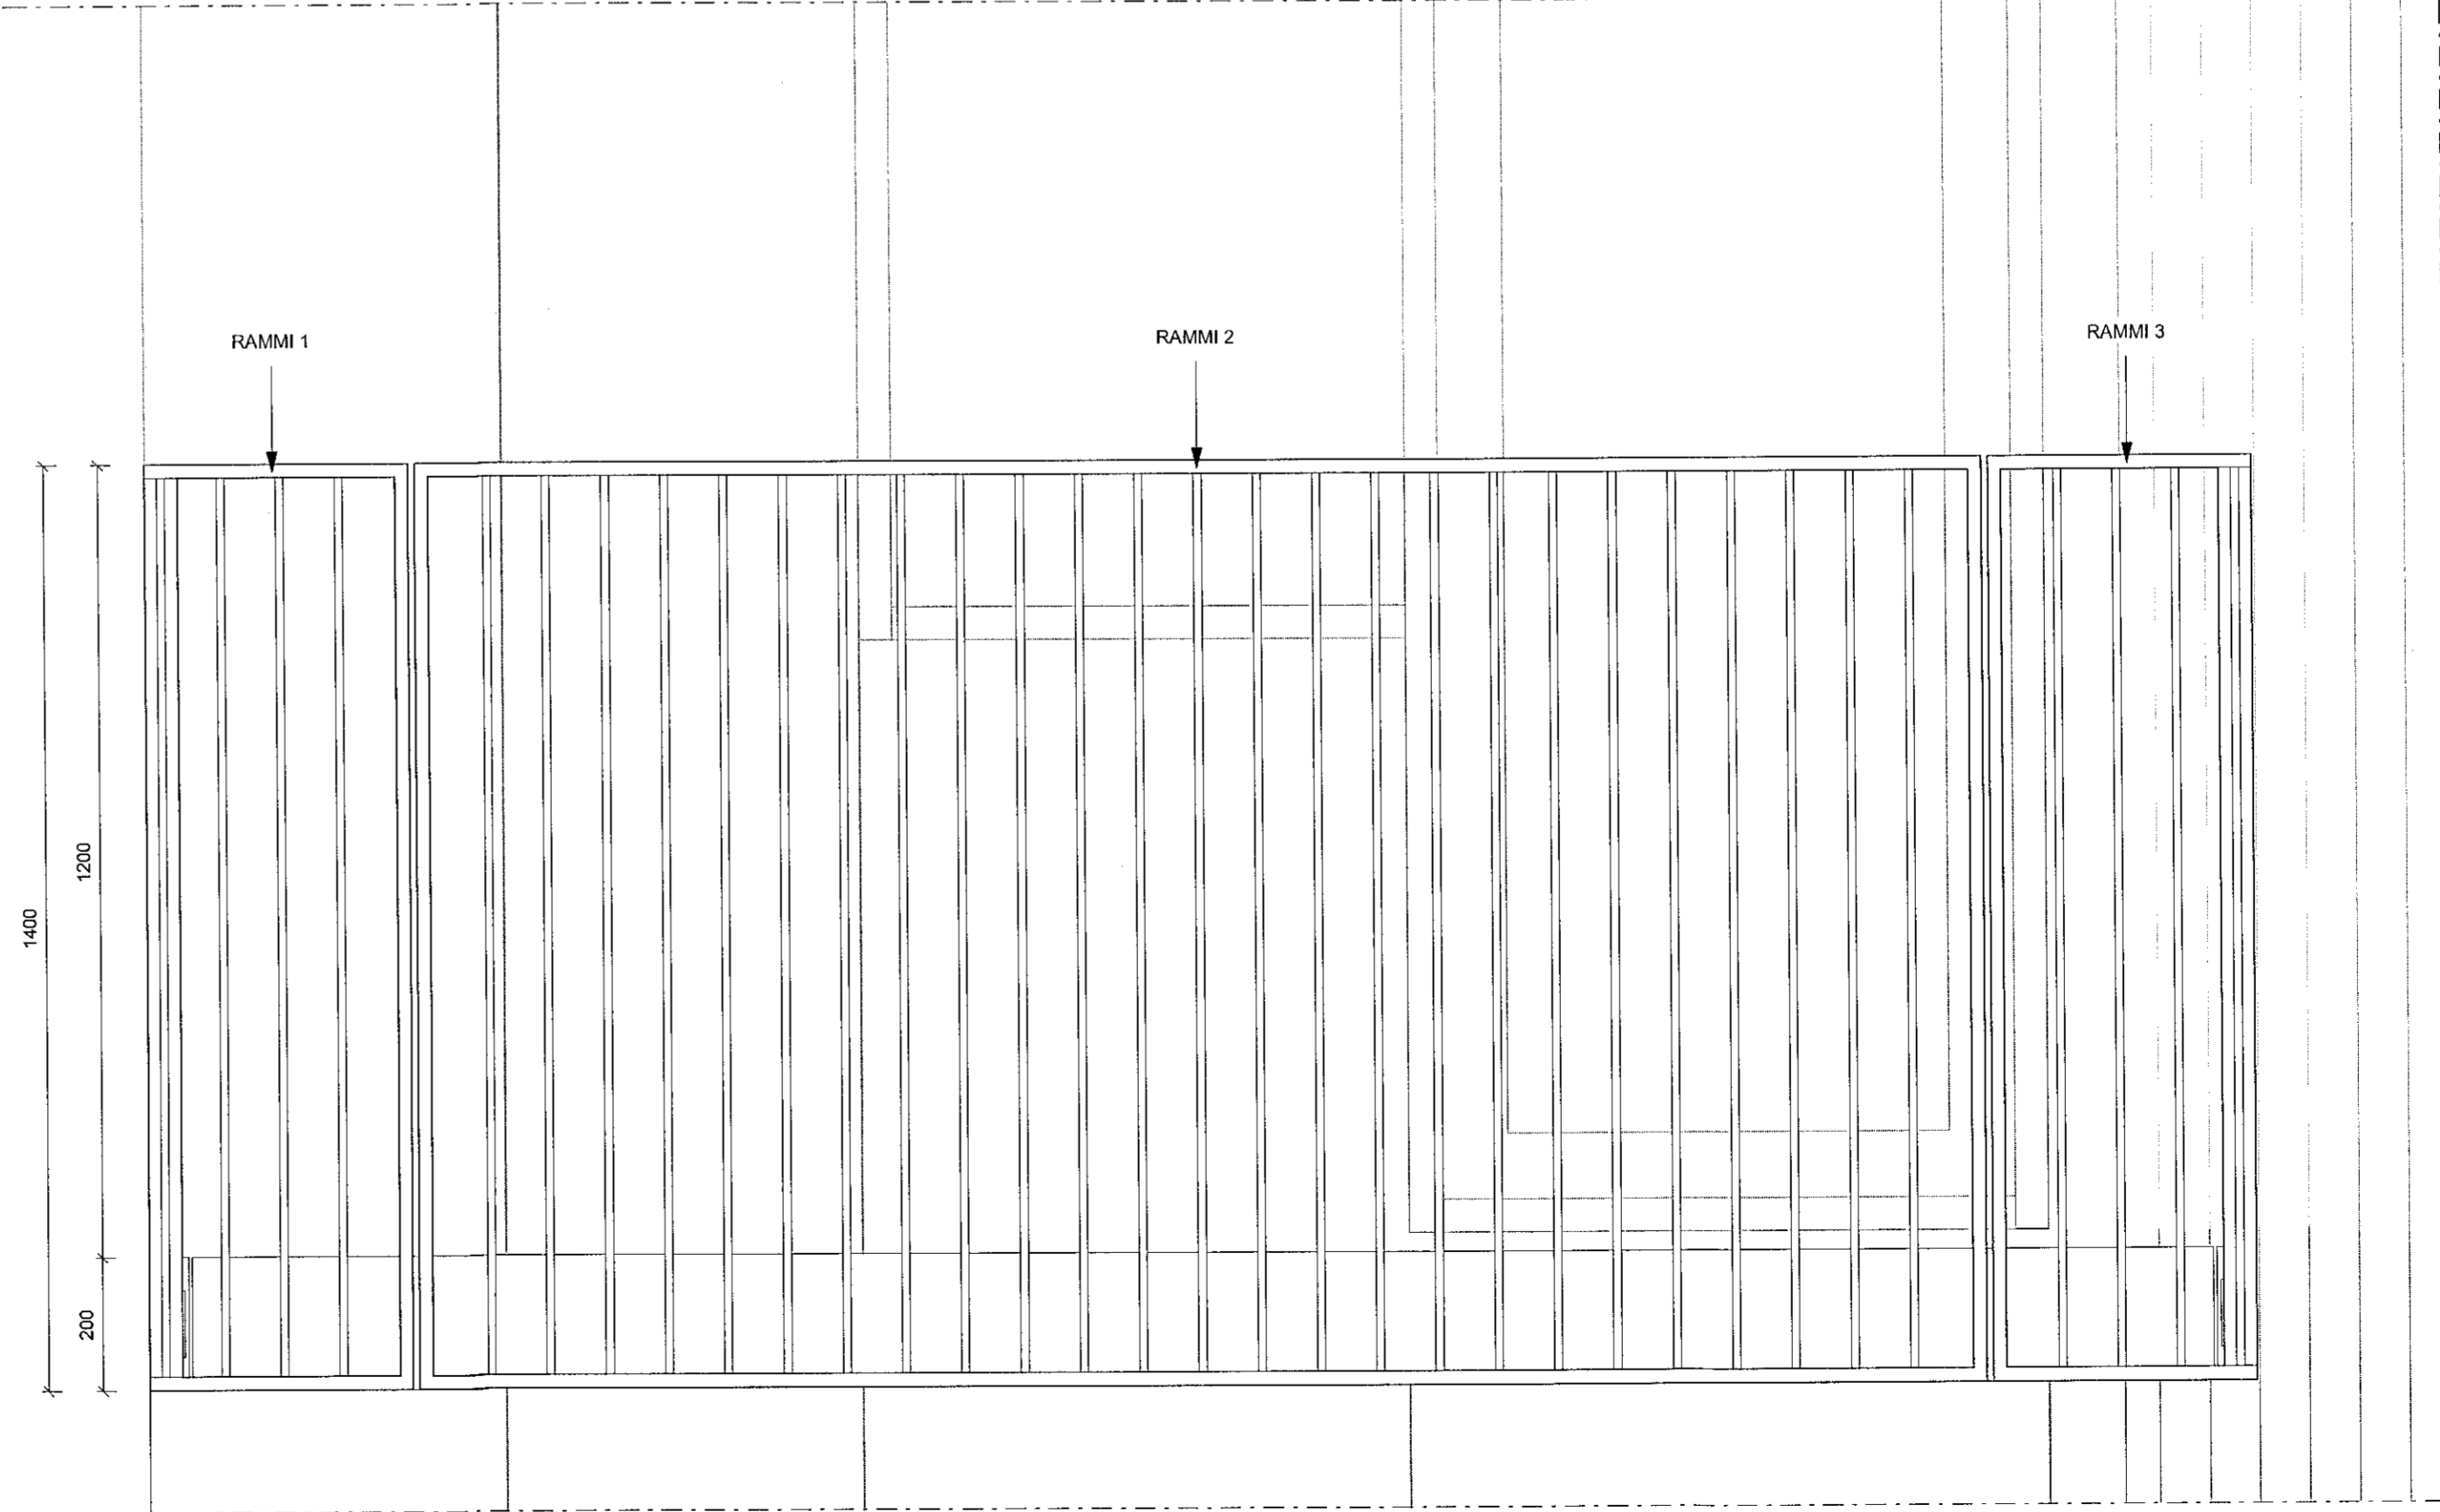

B-B
mkv: 1 : 10

BRUNAHÖNNUBUR
ELDVARNAREFTIRLIT
SKÝRINGAR

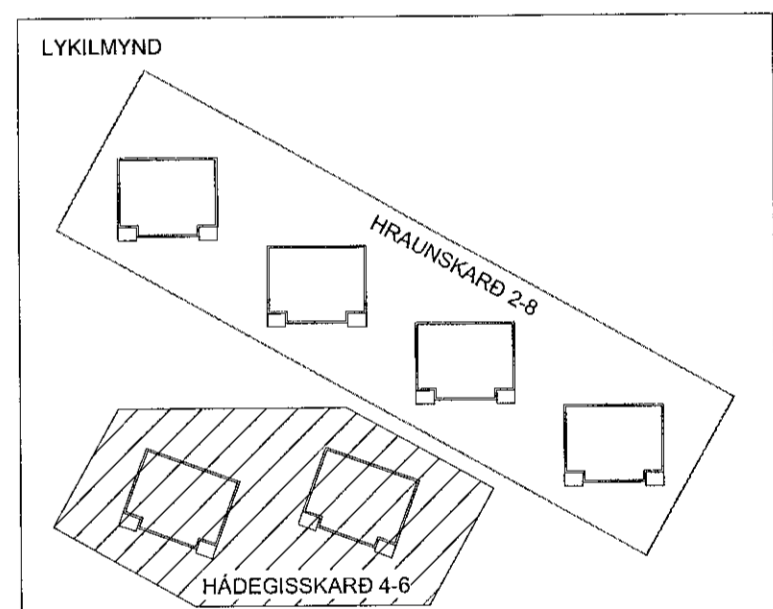

BREYTING	DAGSETNING TEIKN.
e:	
d:	
c:	
b:	
a:	

HRAUNSKARD 2
HRAUNSKARD 2-8, MHL01 - MHL04, HAFNARFIRÐI

VERKTEIKNING
SVALAHANRIDD - SÉRTEIKNING

VERK 20-563
BLAÐ AV4010

REYKJAVÍK 2020-06-22

HANNAÐ JEJ	TEIKNAD HB	YFIRFARID JEJ
KVARDI 1:10 / 1:5	BLAÐSTÆRD A1	HÖNNUNARSTJÓRI

SAMBÝKKI
Gylfi Guðjónsson
Sími: 090982-3549

TEIKNISTOFA ARKITEKTA
GYLFI GUÐJÓNSSON
OG FÉLAGAR ehf.
arkitektar fa

VEGMULA 2 108 REYKJAVÍK
KALPANGI VÍÐ MYRRAVEG 600 AKUREYRI
NETFÖNG: gylfi@teikna.is, arni@teikna.is

SÍMI 562 8740
SÍMI 461 5598
VEFFANG: teikna.is