
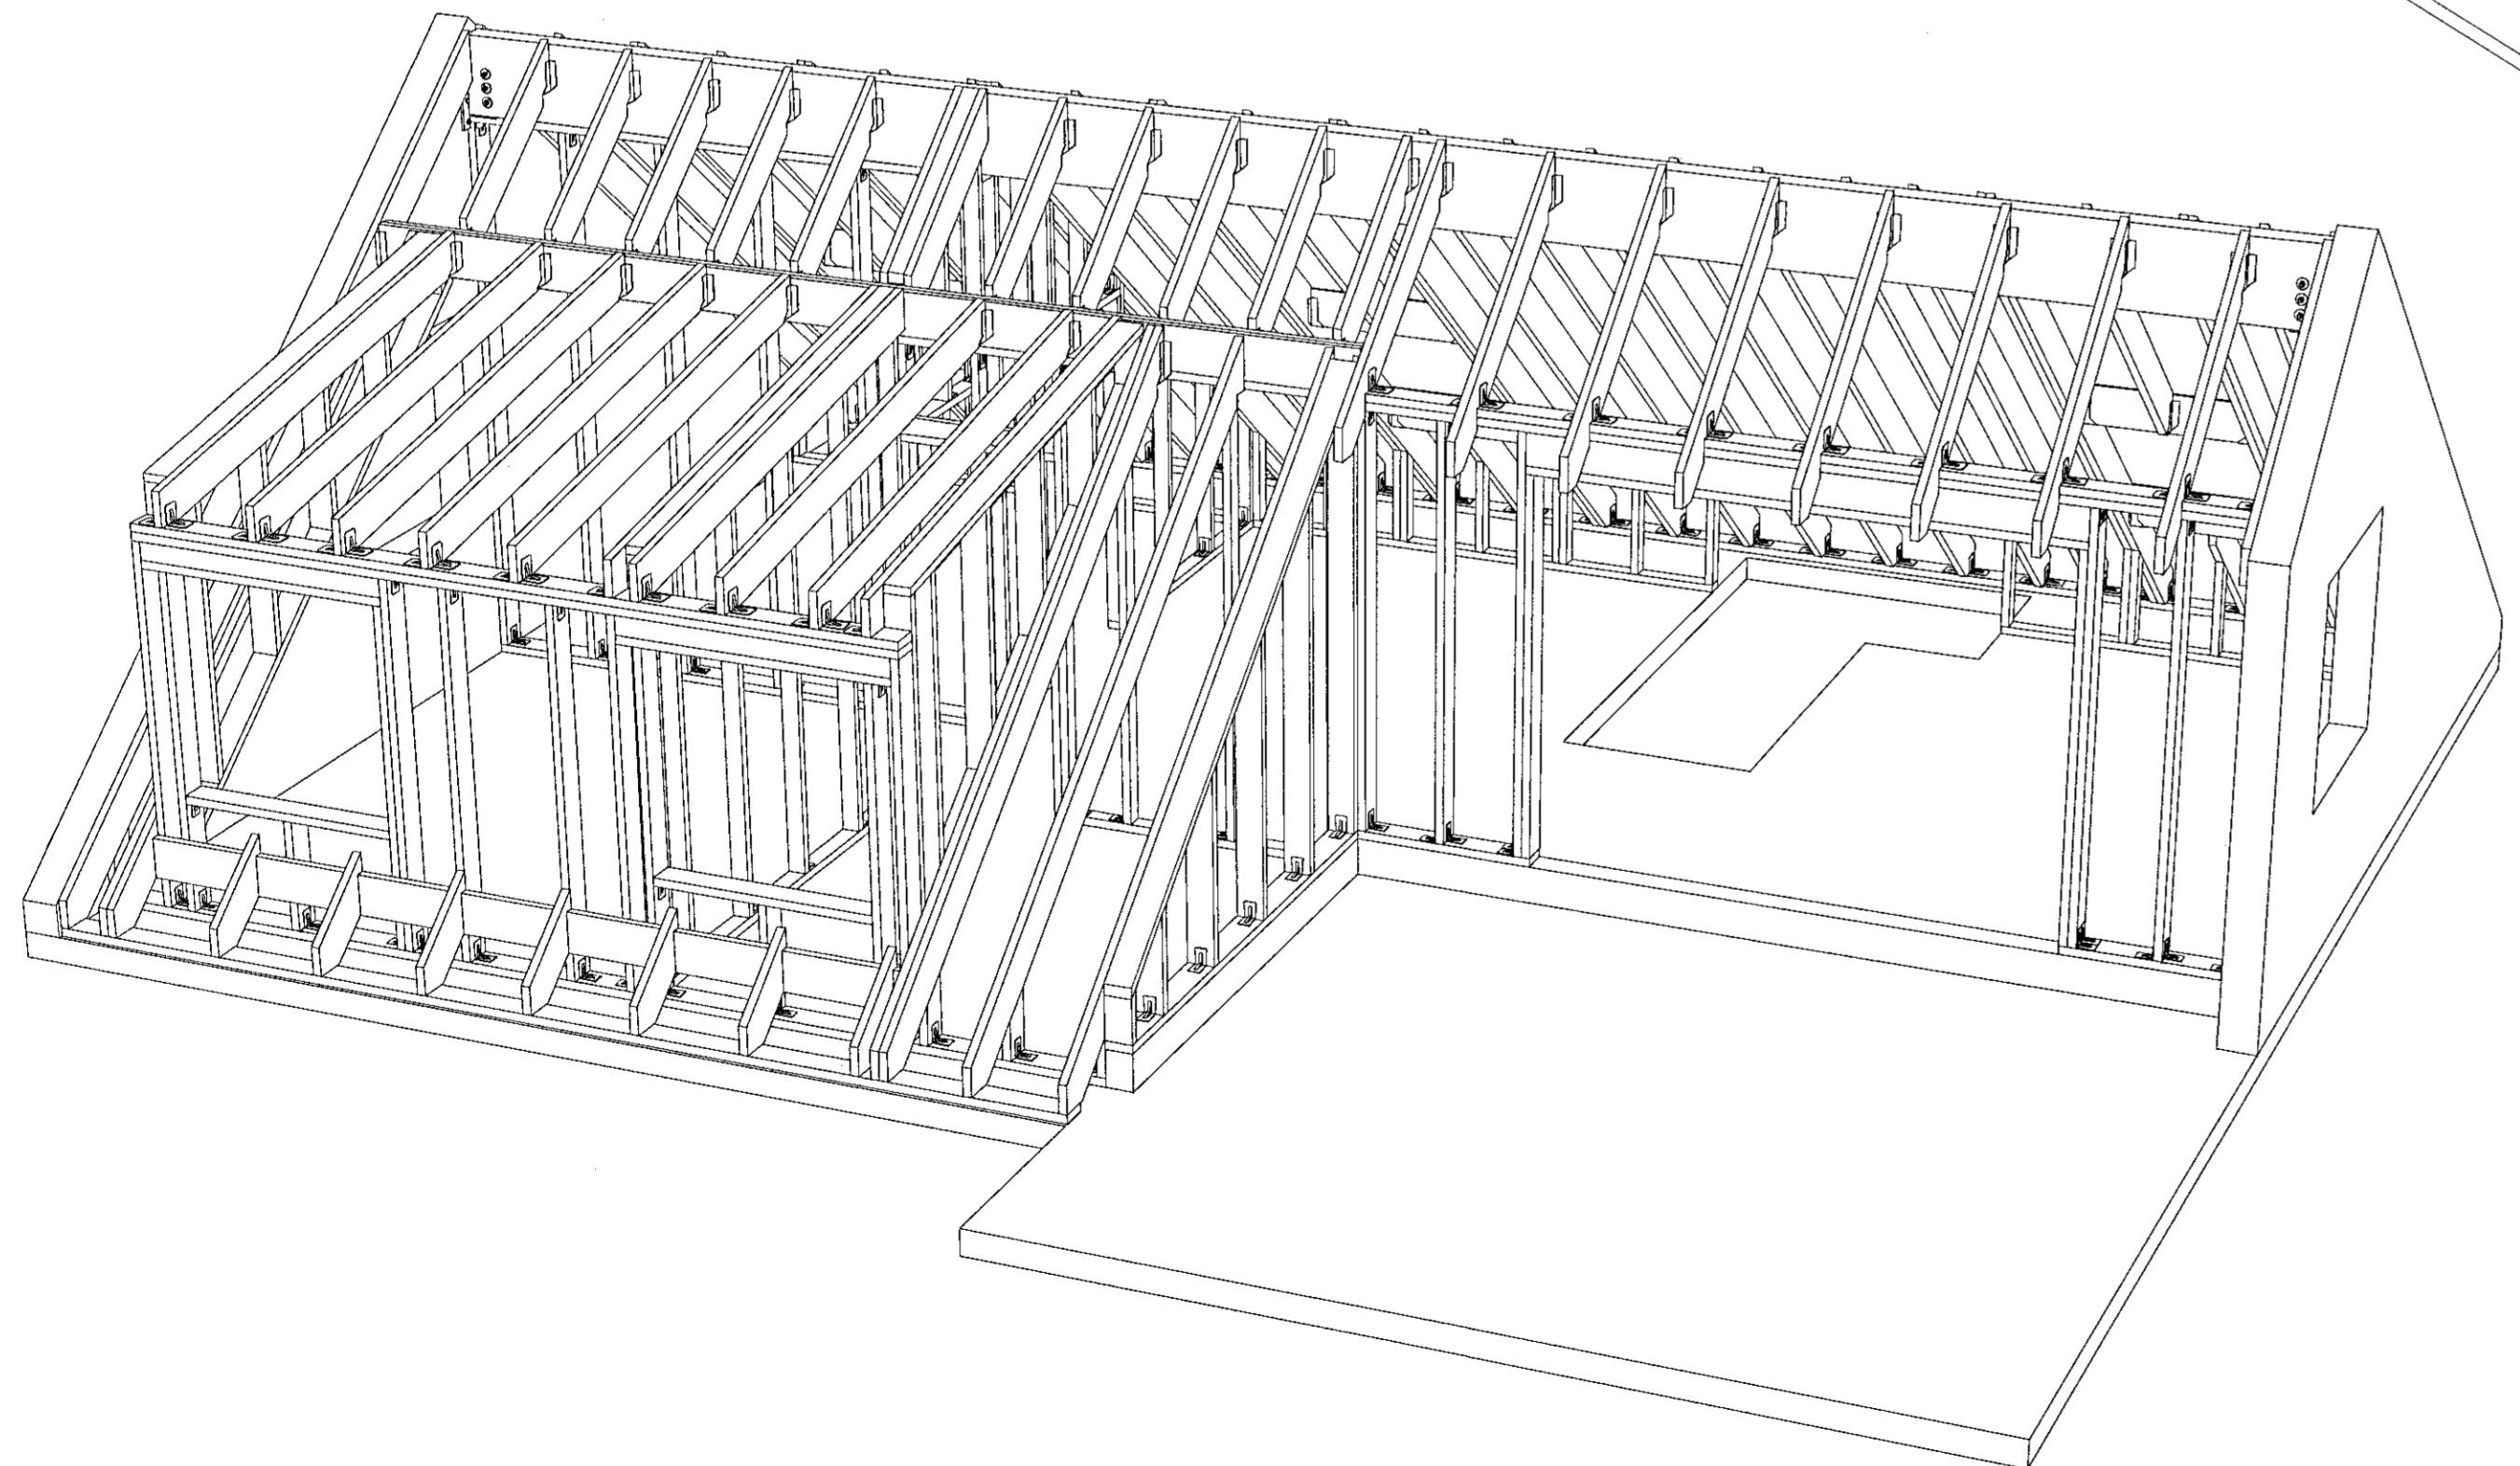
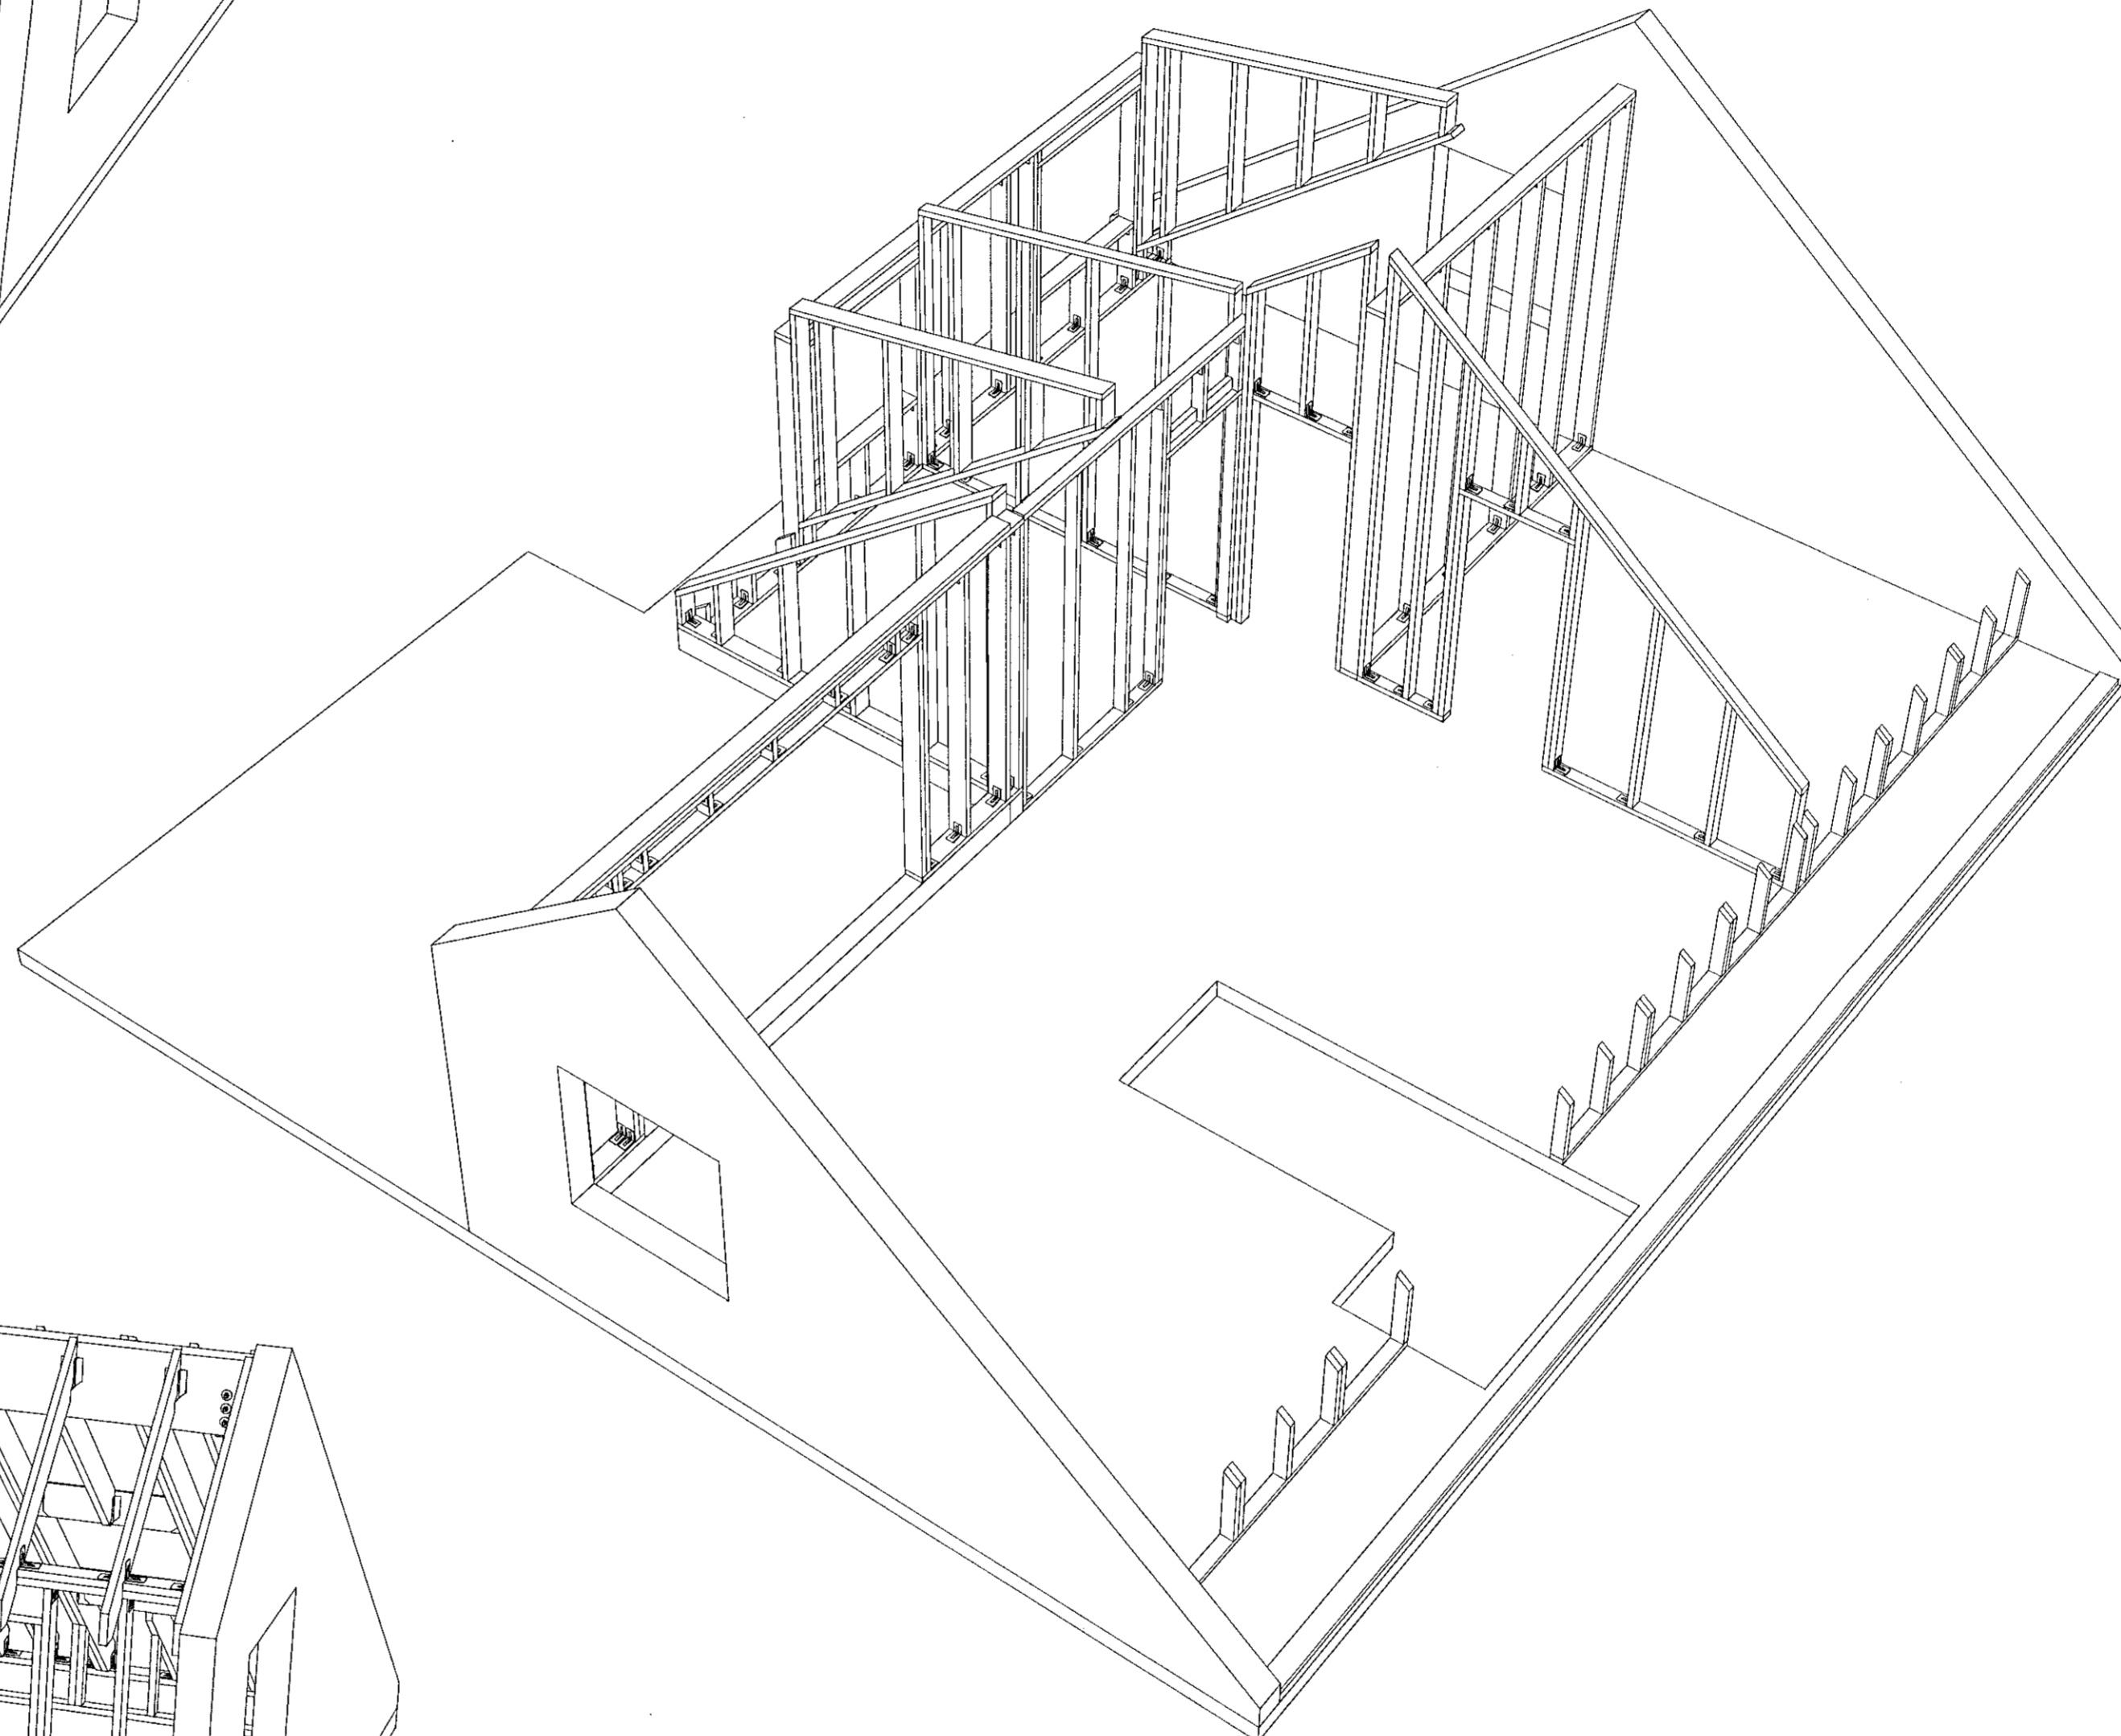


1 2 3 4 5 6 7 8 9 10 11 12

Samþykkt þann  
**23. Júní 2020**  
 Byggingaábyrgðarmann / Hæðarfróði

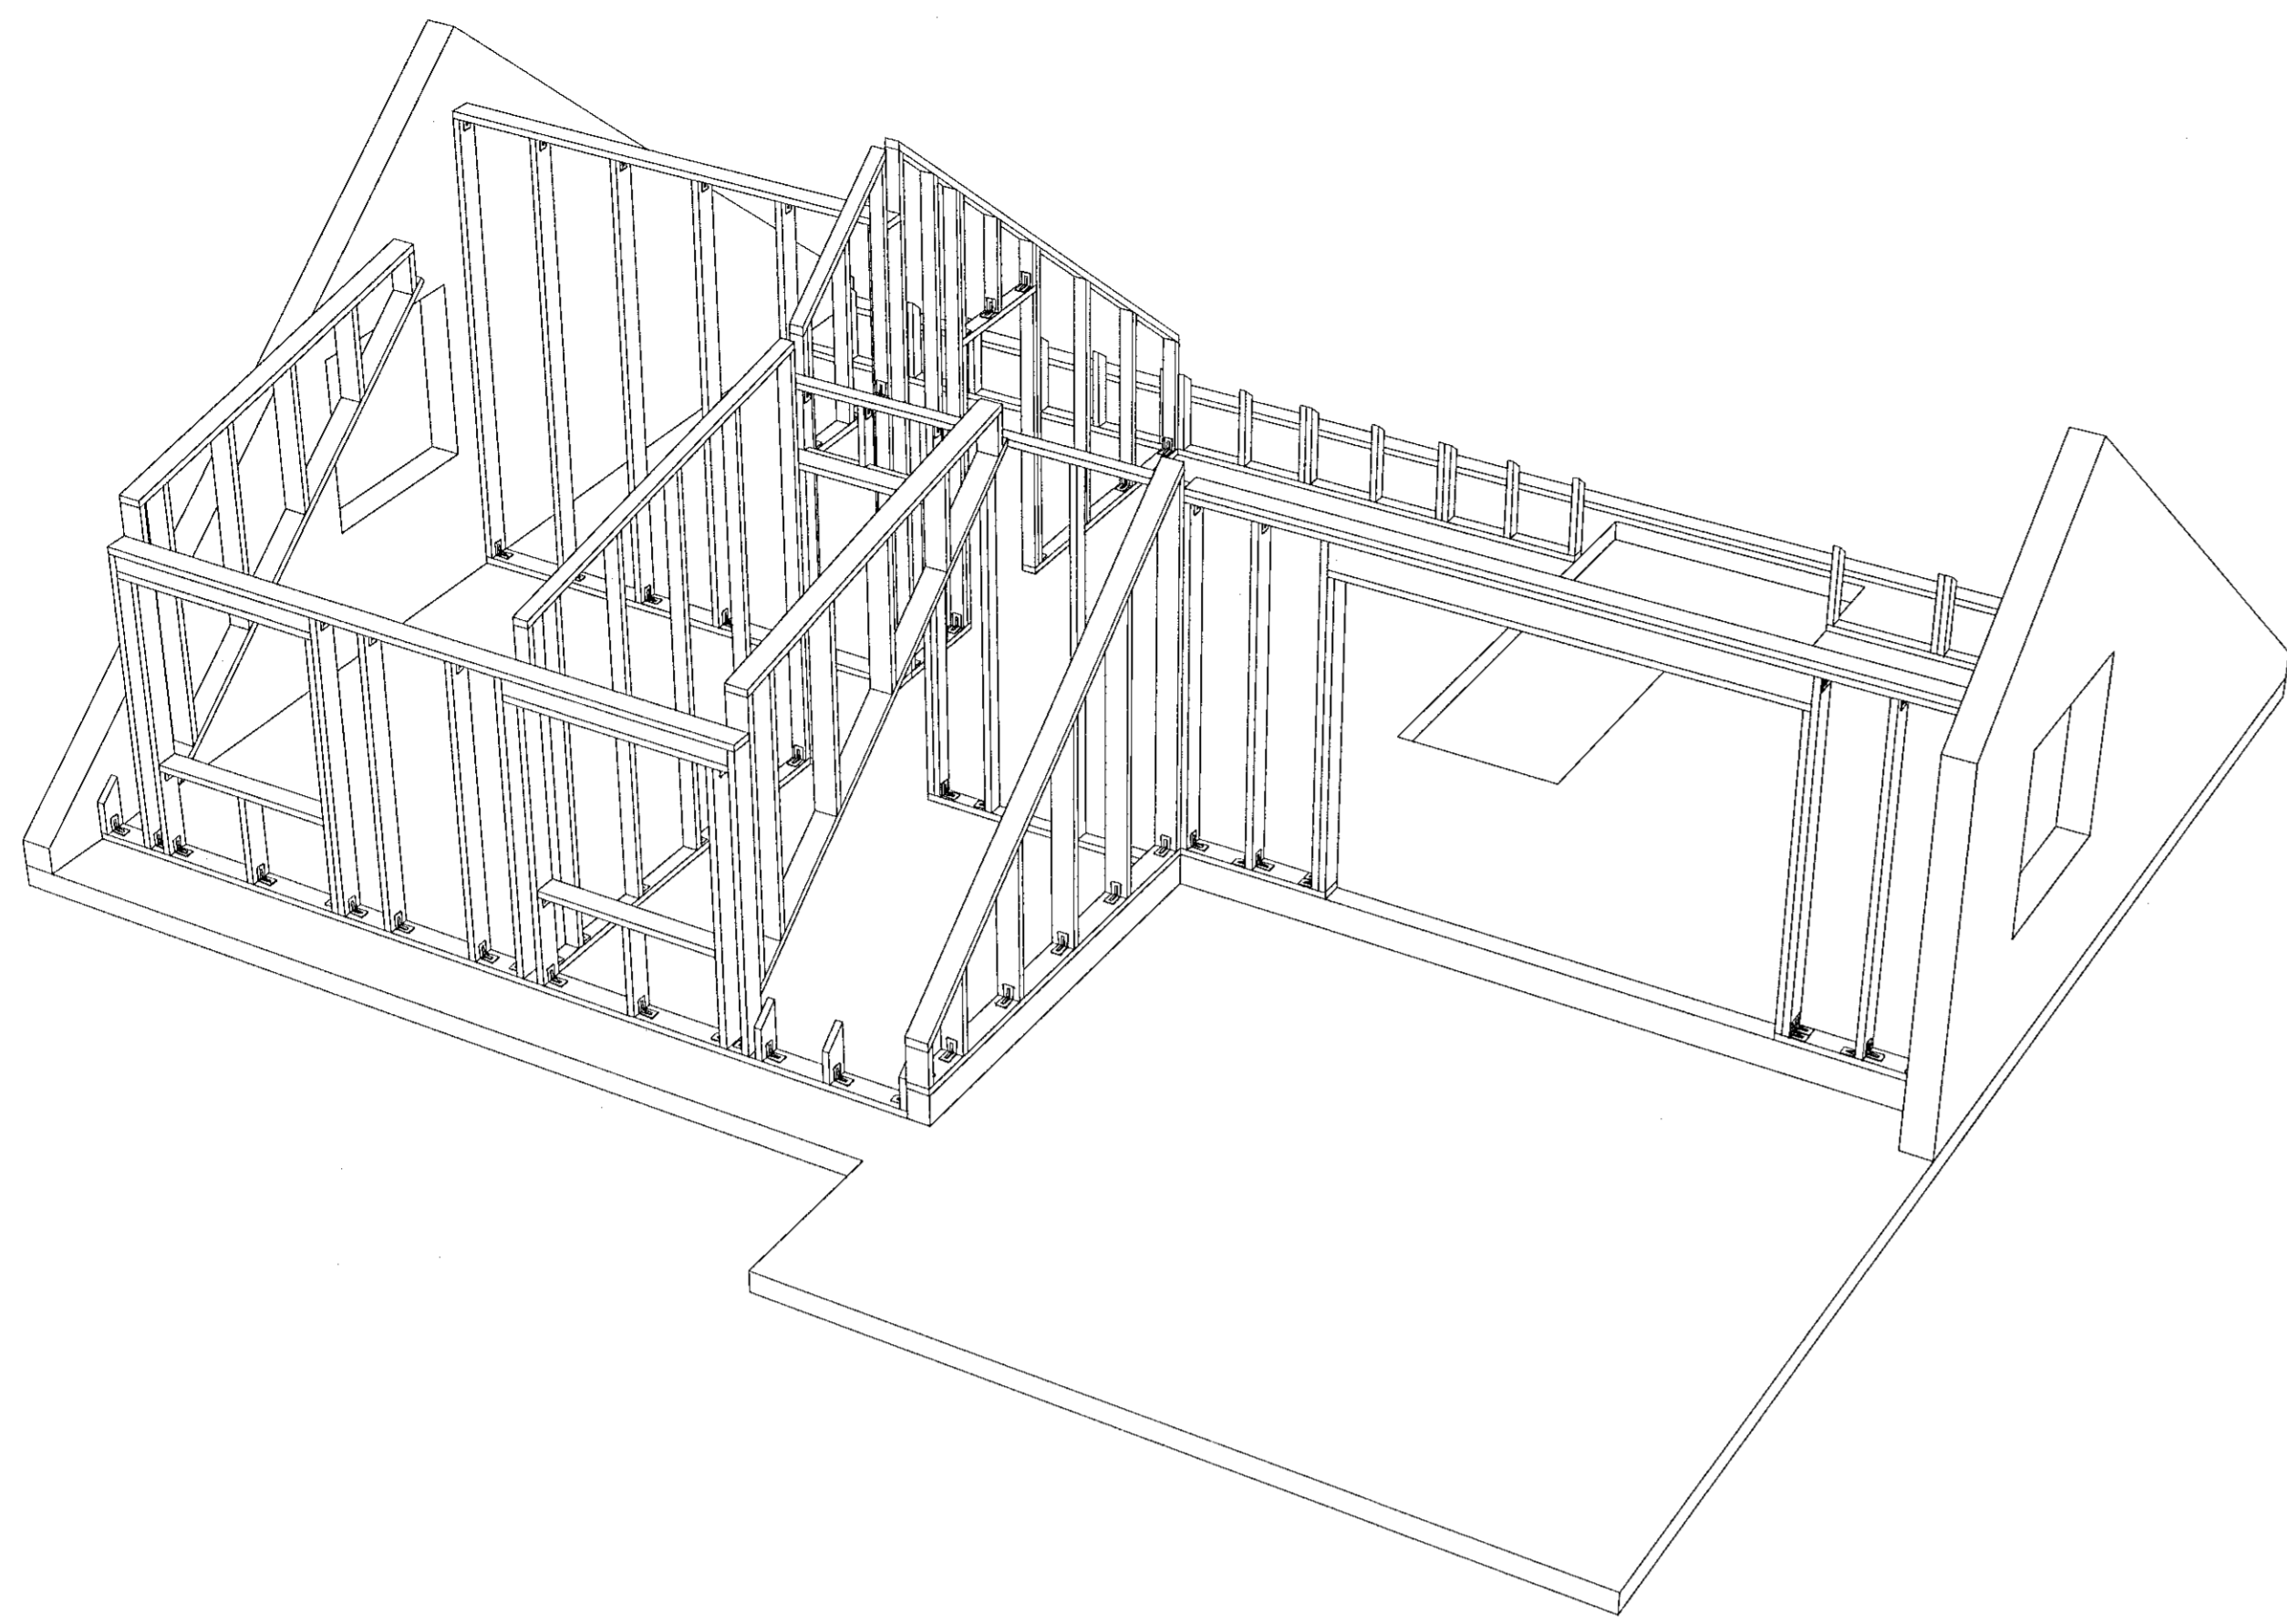

F.H. VERKFRÆÐISTOFU REYKJAVÍKUR:  
 JÓN ÞÓR-FINNBÓGASON - KT: 200977-5059

HÖNNUNARSTJÓRI:  
 070956-3789

**Verkfræðistofa  
 REYKJAVÍKUR**

FÍSKISLÓÐ 75, 101, REYKJAVÍK KT: 560415-0600

VERK:  
**VITASTÍGUR 5**  
 HAFNAFJÖRÐUR

TEIKNING:  
 BURÐARVIRKI  
 3D

VERKNR.: 2019	MKV.: 120	
TEIKNAD: MM	HANNAD: MM	YFIRFARID: JDF
DAGS: 16.04.2020	TEIKNING NR.: B100	ÚTGÁFA NR.: A

NR.	BREYTING	DAGS	TEIKN	HANN	RÝNT	SAMP
A	VERKTEIKNING	16.04.2020	MM	MM	JDF	JDF