



Sampykkt þann  
05 AUG 2020  
Byggingarfulltrúinn í Hafnarfjörð  
F.h. Sigurður Steinar Jónsson

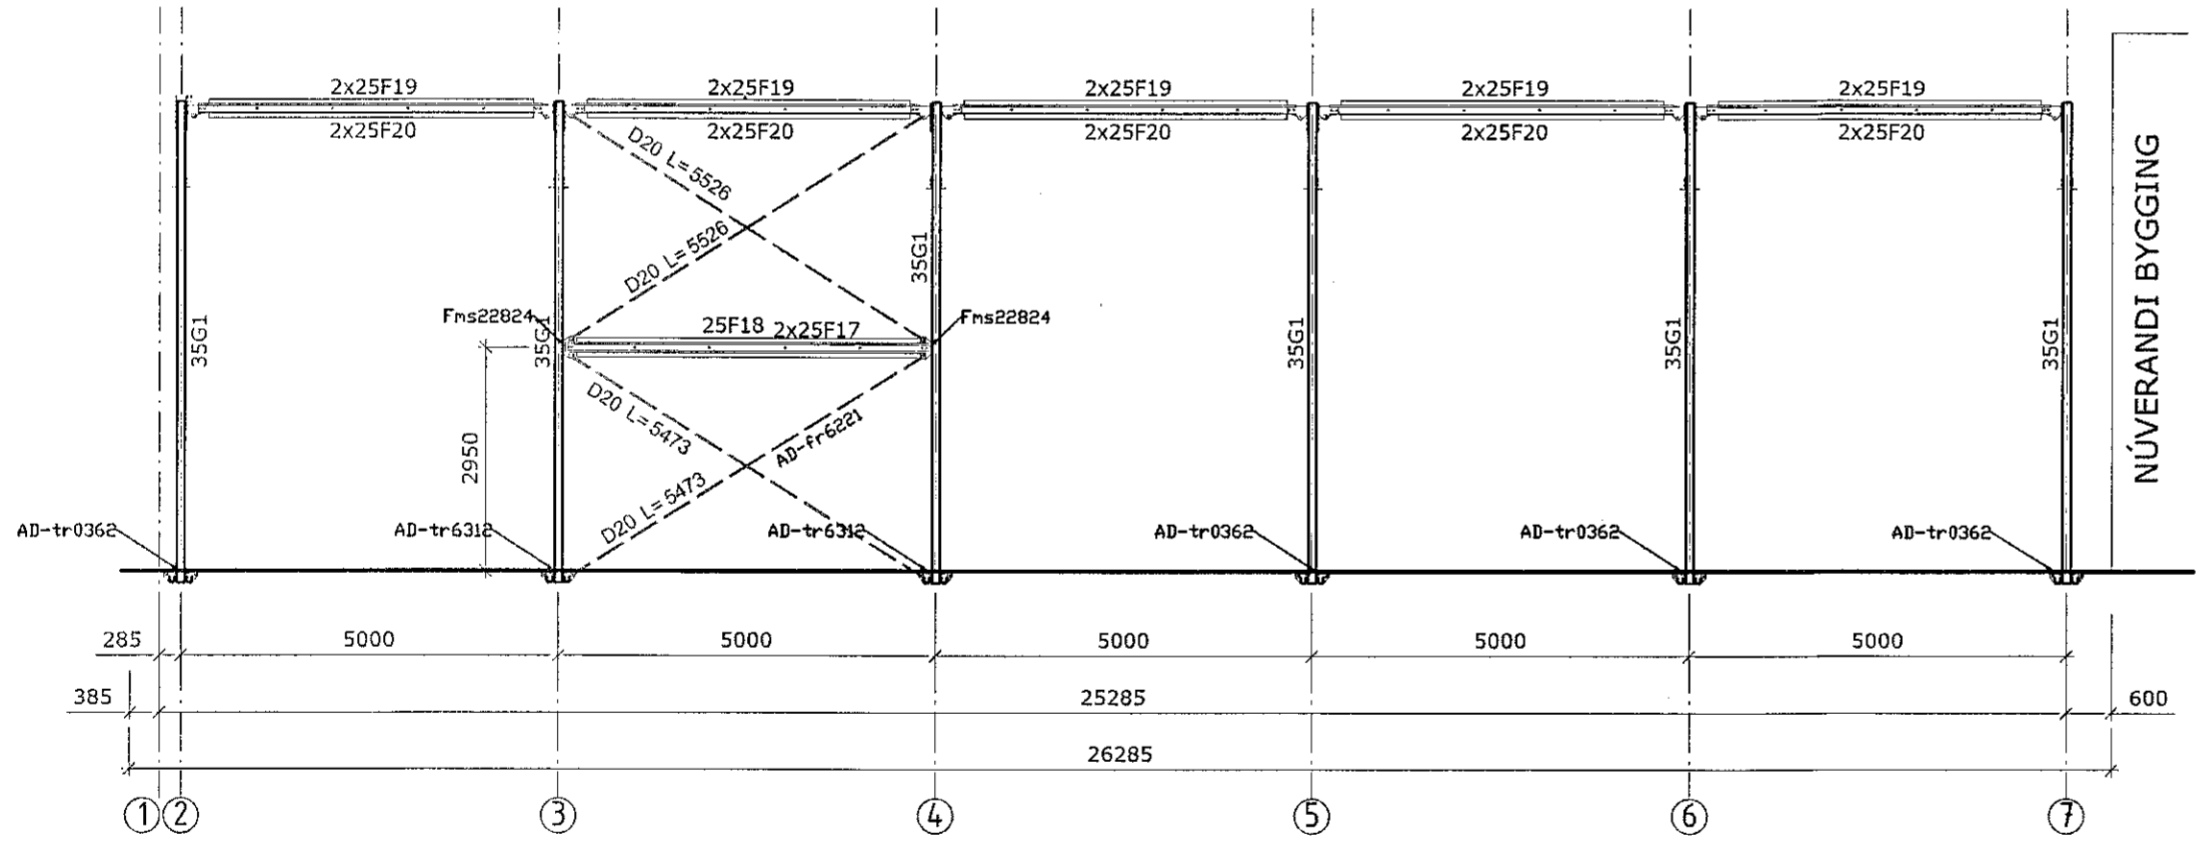

langveggur í línu B  
(Stálburðarvirki)

Profil	Þverksnið	Langd. í m.	WB	M20	5473 (1400+1500+2000)
F17	C130X2.5	L = 4812.5	WB	M20	5473 (1400+1500+2000)
F18	C130X2.5	L = 4512.5	WB	M20	5526 (2000+3000)
F19	C130X2.5	L = 4558.0			
F20	C130X2.5	L = 4284.5			
G1	SA450X3.5	L = 6352.5			

Þrýstistangir úr 4 prófílum, tengist með boltum í öll göt.  
1 Veggur WB er 2xM20 (tvær tangir)

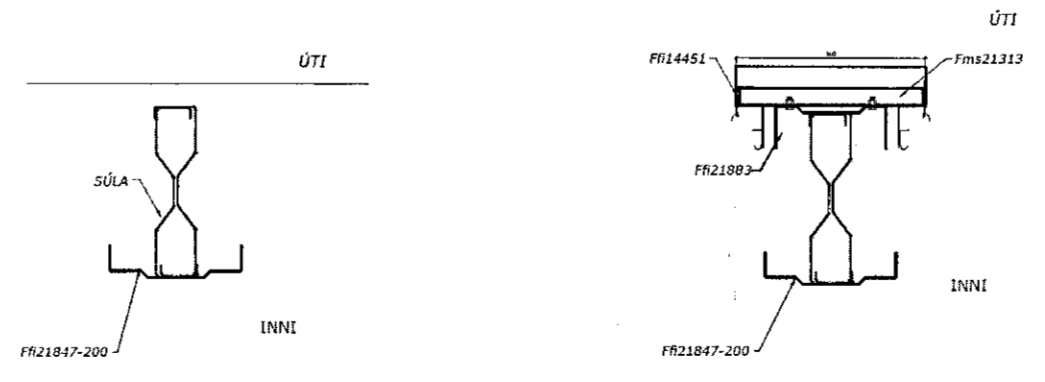

Hlið B - í línunum 2,3,4,7 settið upp FR21847-200 (t=2mm) Hlið B - í línunum 5,6 settið upp FR21847-300(t=3mm) + FR21883 + Fms21313

undirskrift aðalhönnuðar:  
*S. Rafnsson*  
Kjartan Rafnsson, kt. 220850-2189

<b>FRISO.MAT.</b> Innovators in steel buildings N.V./S.A. Stokerijstraat 79 B-2110 WILNEGEM (ANTWERP) tel: +32 3 353 33 99 fax: +32 3 353 32 52 e-mail: info@friso.mat.be	client:	Áhella 4, Hafnarfjörður Iceland, extension	Frishall Ceptra width: 24,7m height: 6,2 m length: 21,0 m
	scale:	1/100	date: 05/11/2019

<b>Eurostál ehf</b> Sundabraut 5, 104 Reykjavík Símar: 517 0335 / 618 3300, email: kjartan@eurostal.is Breytt:		Verkefni: Áhella 4, viðbygging  Teikning: Langveggur í línu B, stál - burðarvirki. Þýðing á texta teikningar nr.8 frá Frisomat.	Kvarði: 1 / 100.  Teikn. nr. 8.00.
Teiknað: KR.	Dags: 26 júlí 2020	Verk nr.:	Undirskrift: <i>S. Rafnsson</i> Kjartan Rafnsson kt. 220850 - 2189