


Samþykkt þann  
 05 AUG 2020  
 Byggingarfulltrúinn í Hafnarfjarðar  
 F.h. Sigurður Steinar Jónsson

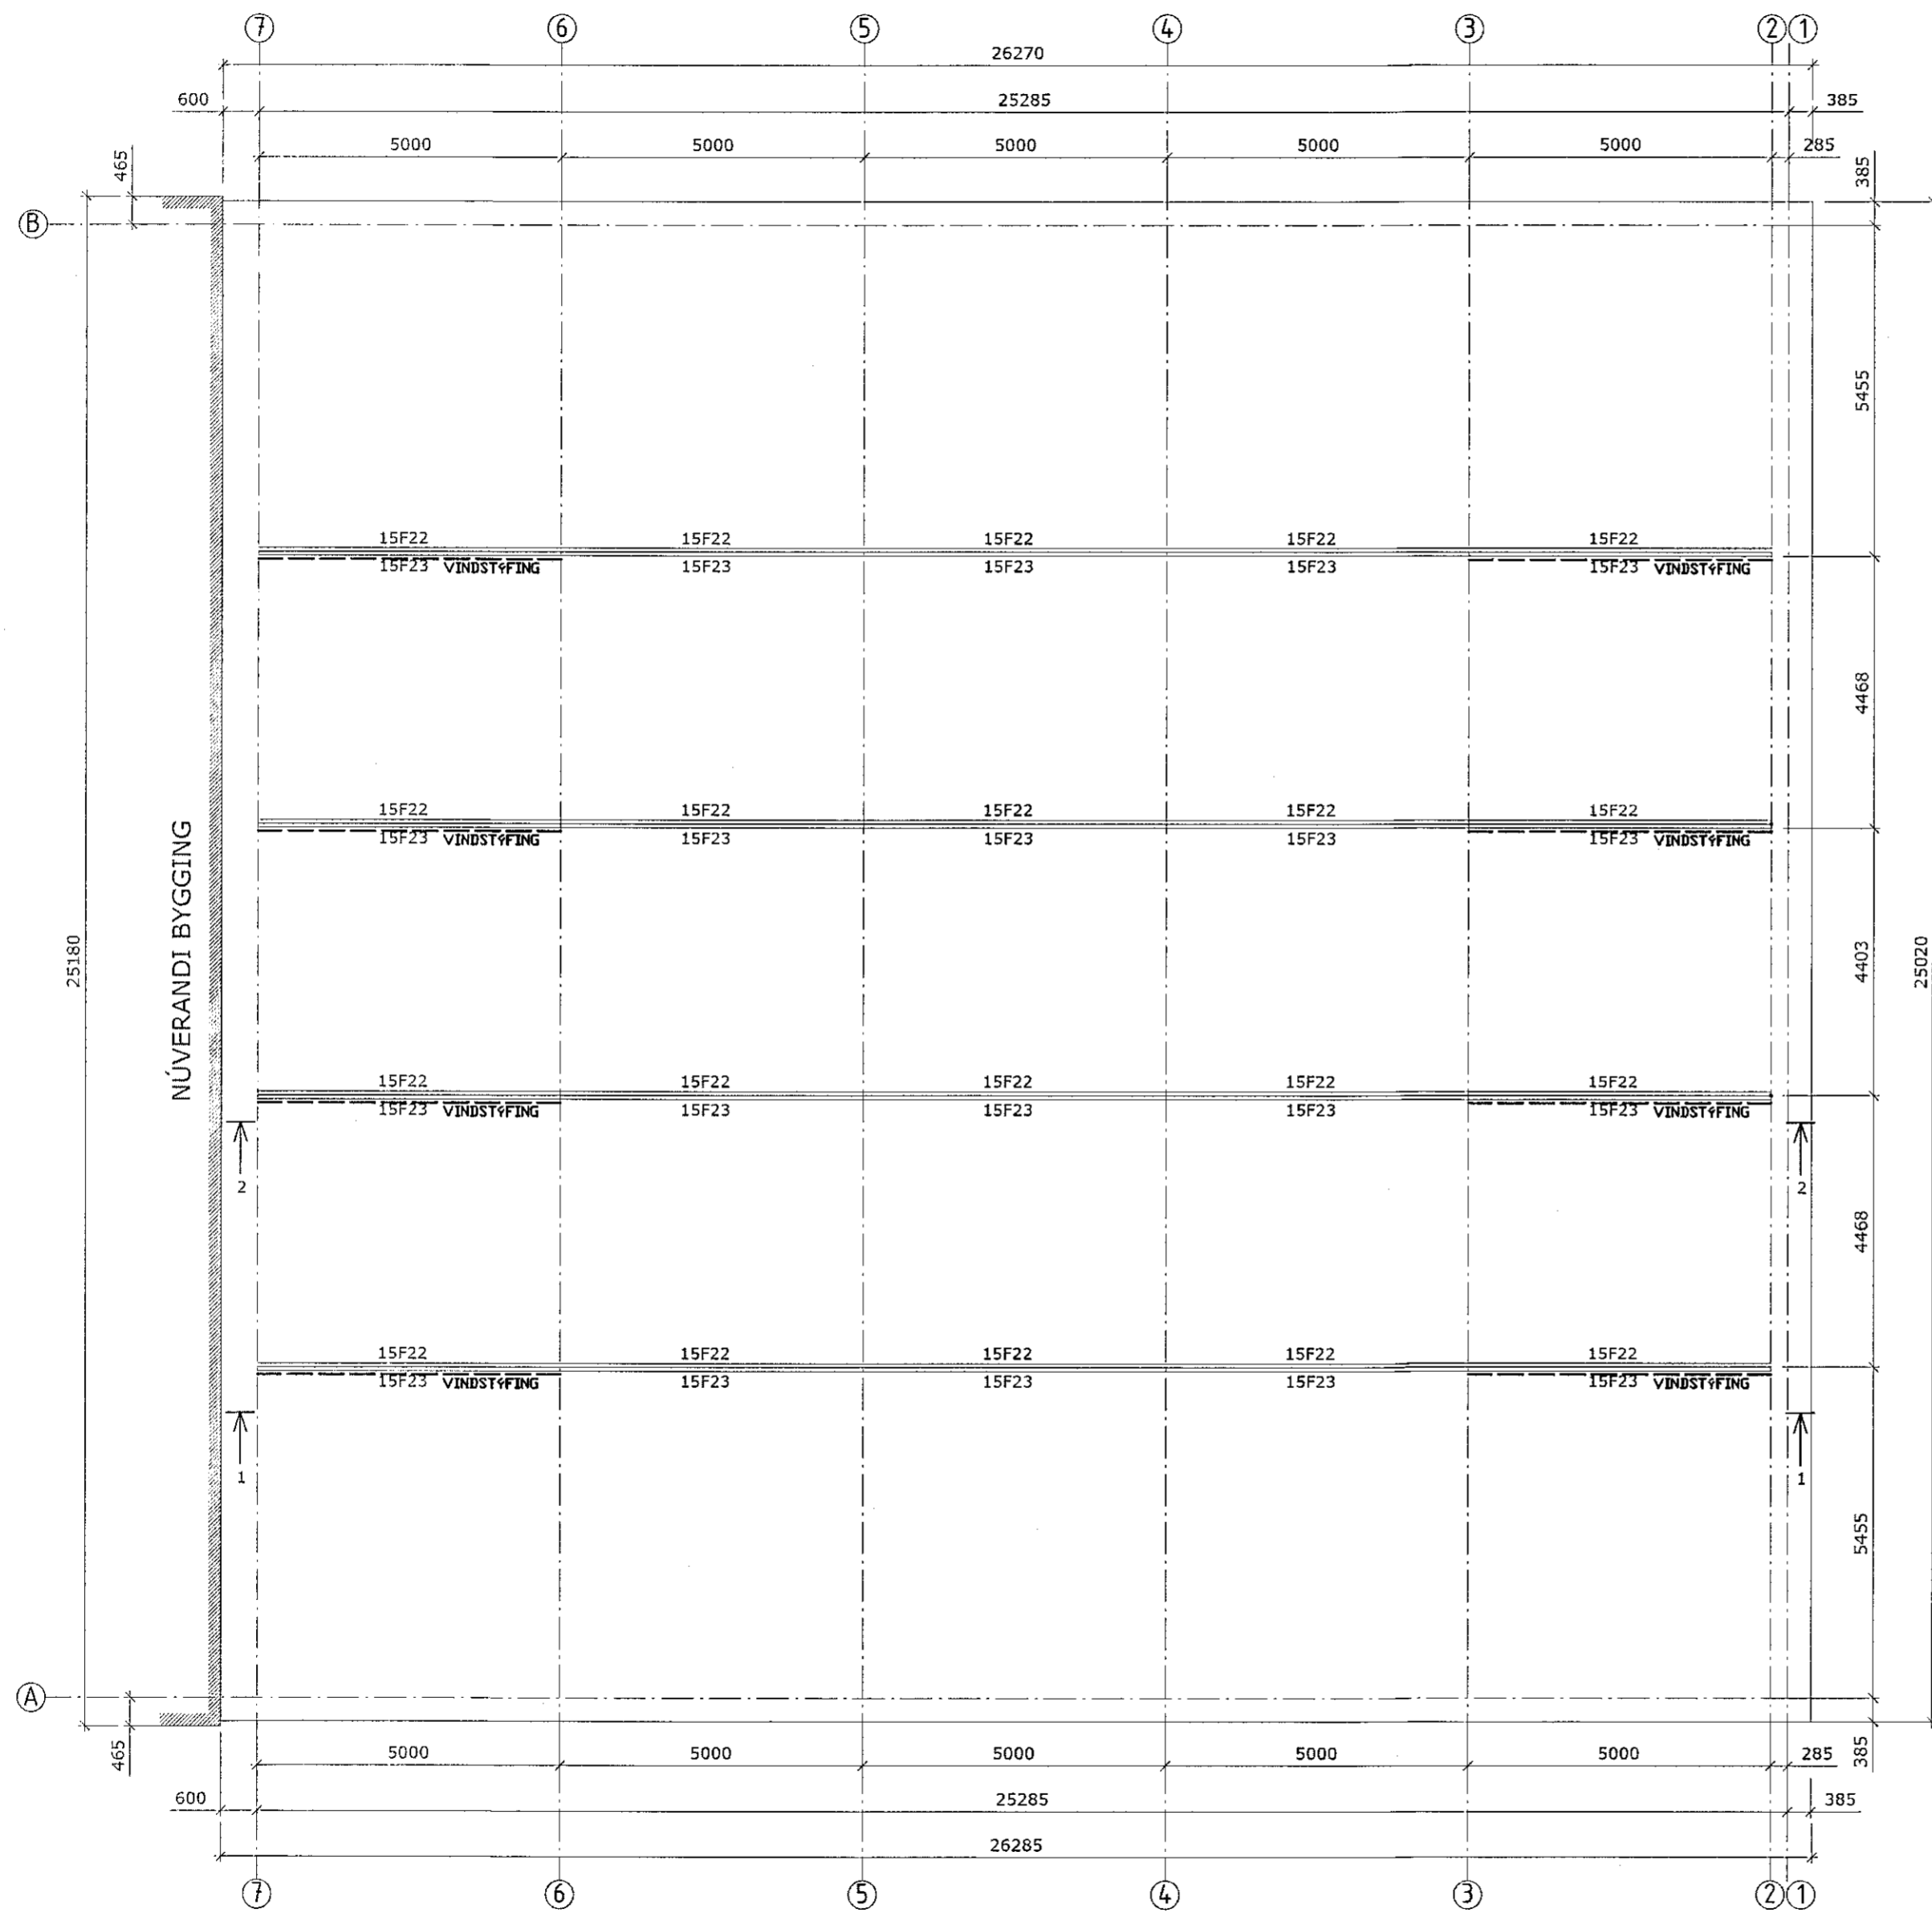

Profil	Þversnið	Langd. f. m.
F22	C130X1.5	L = 4995
F23	C130X1.5	L = 4860
WB	M12 5013 (1500+3000)	
WB	M12 5253 (1700+3000)	

Setjið upp tvö kerfi á þriðja og fimmta lóðrétt.  
 Setjið upp Fms16525

undirskrift hönnuðar:  
*S. Rafnsson*  
 Kjartan Rafnsson, kt. 220850-2189

<b>FRISOMAT.</b> Innovators in steel buildings N.V./S.A. Stokerijstraat 79 B-2110 WILHEM (ANTWERP) tel: +32 3 353 32 99 fax: +32 3 353 32 52 e-mail: info@frisomat.be	client: Áhella 4, Hafnarfjörður Iceland, extension	Frisohall Ceptra width: 24,7m height: 6,2 m length: 21,0 m type: 247-62 project nr: ax1801037 order: EX 035-19
	scale: 1/100 date: 05/11/2019	10. Roof plan TB

Þakplan  
 (vindstýfingar)

<b>Eurostál ehf</b> Sundabraut 5, 104 Reykjavík Símar: 517 0335 / 618 3300, email: kjartan@eurostal.is Breytt:		Verkefni: Áhella 4, viðbygging Teikning: Þakteikning, vindstýfingar. Þýðing á texta teikningar nr.10 frá Frisomat. Undirskrift: <i>S. Rafnsson</i> Kjartan Rafnsson, kt. 220850 - 2189	Kvarði: 1 / 100. Teikn. nr. 10.00.
Teiknað: KR.	Dags: 26 júlí 2020	Verk nr.:	