



Samykkt bann
 07. okt. 2020
 F.h. byggingarfulltrúans í Höfuðstöðum
 Sigurður Steinar Jónsson


Austurhlid

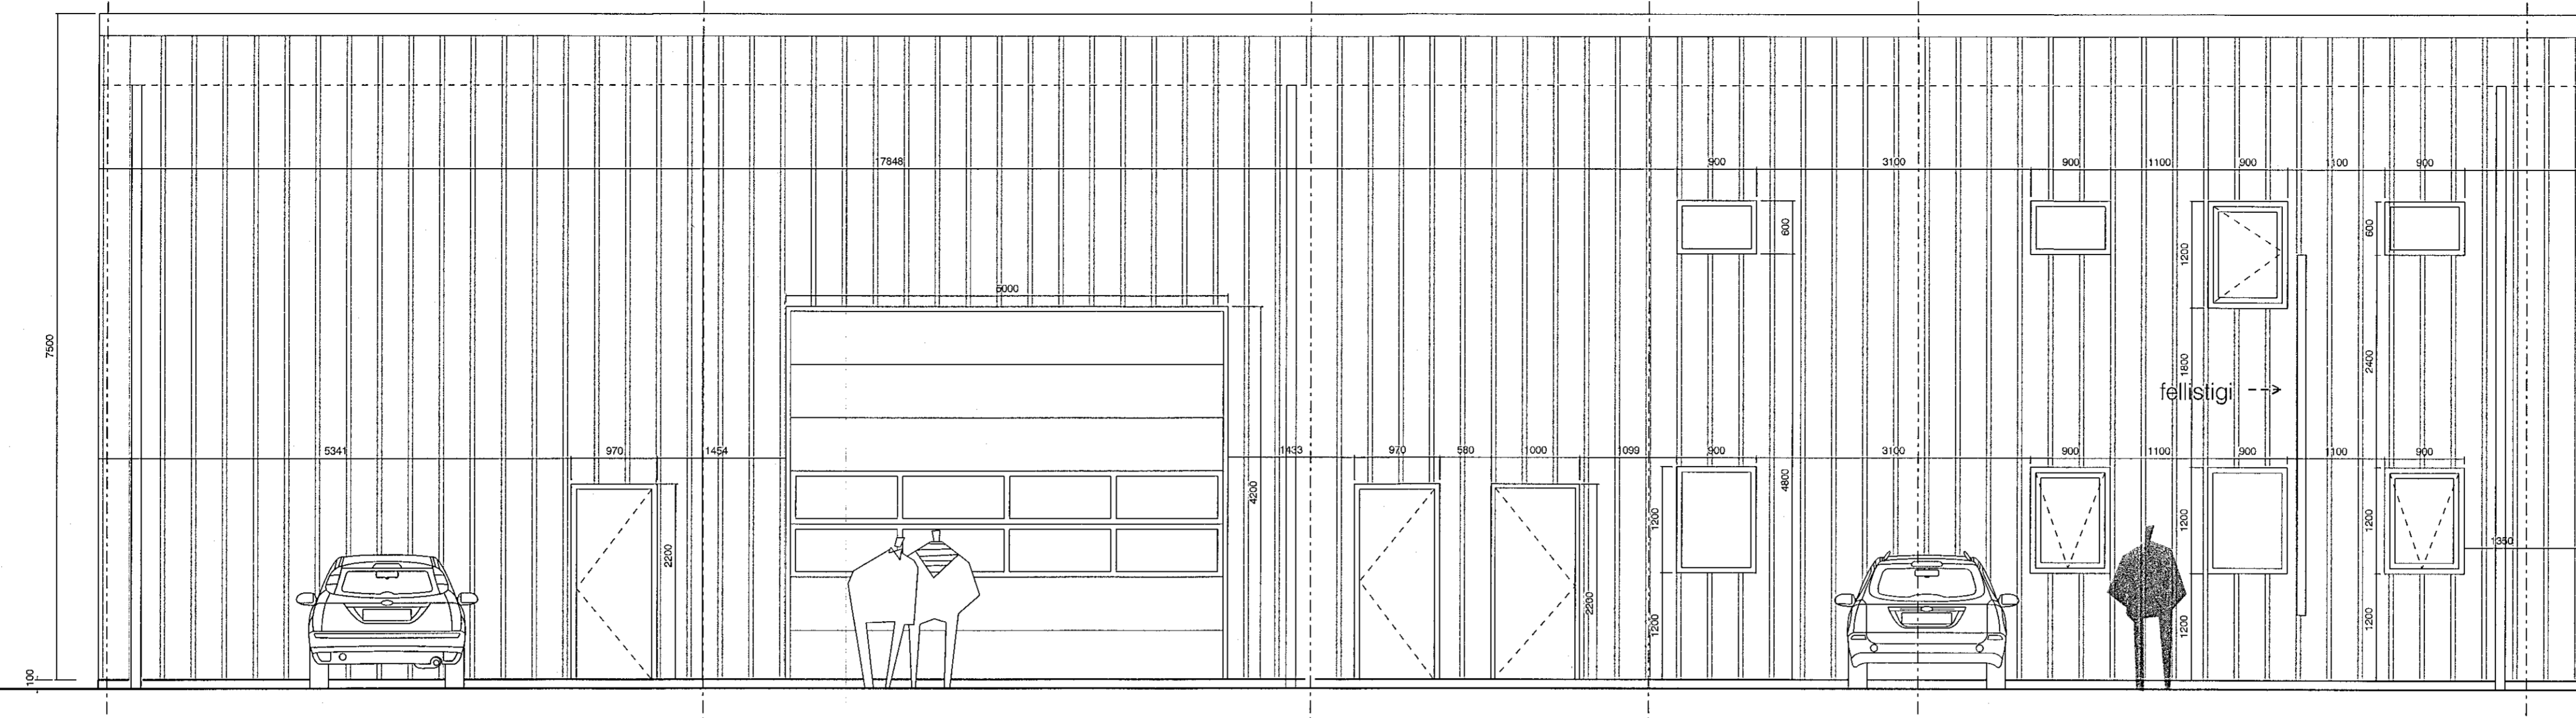

Austurhlid

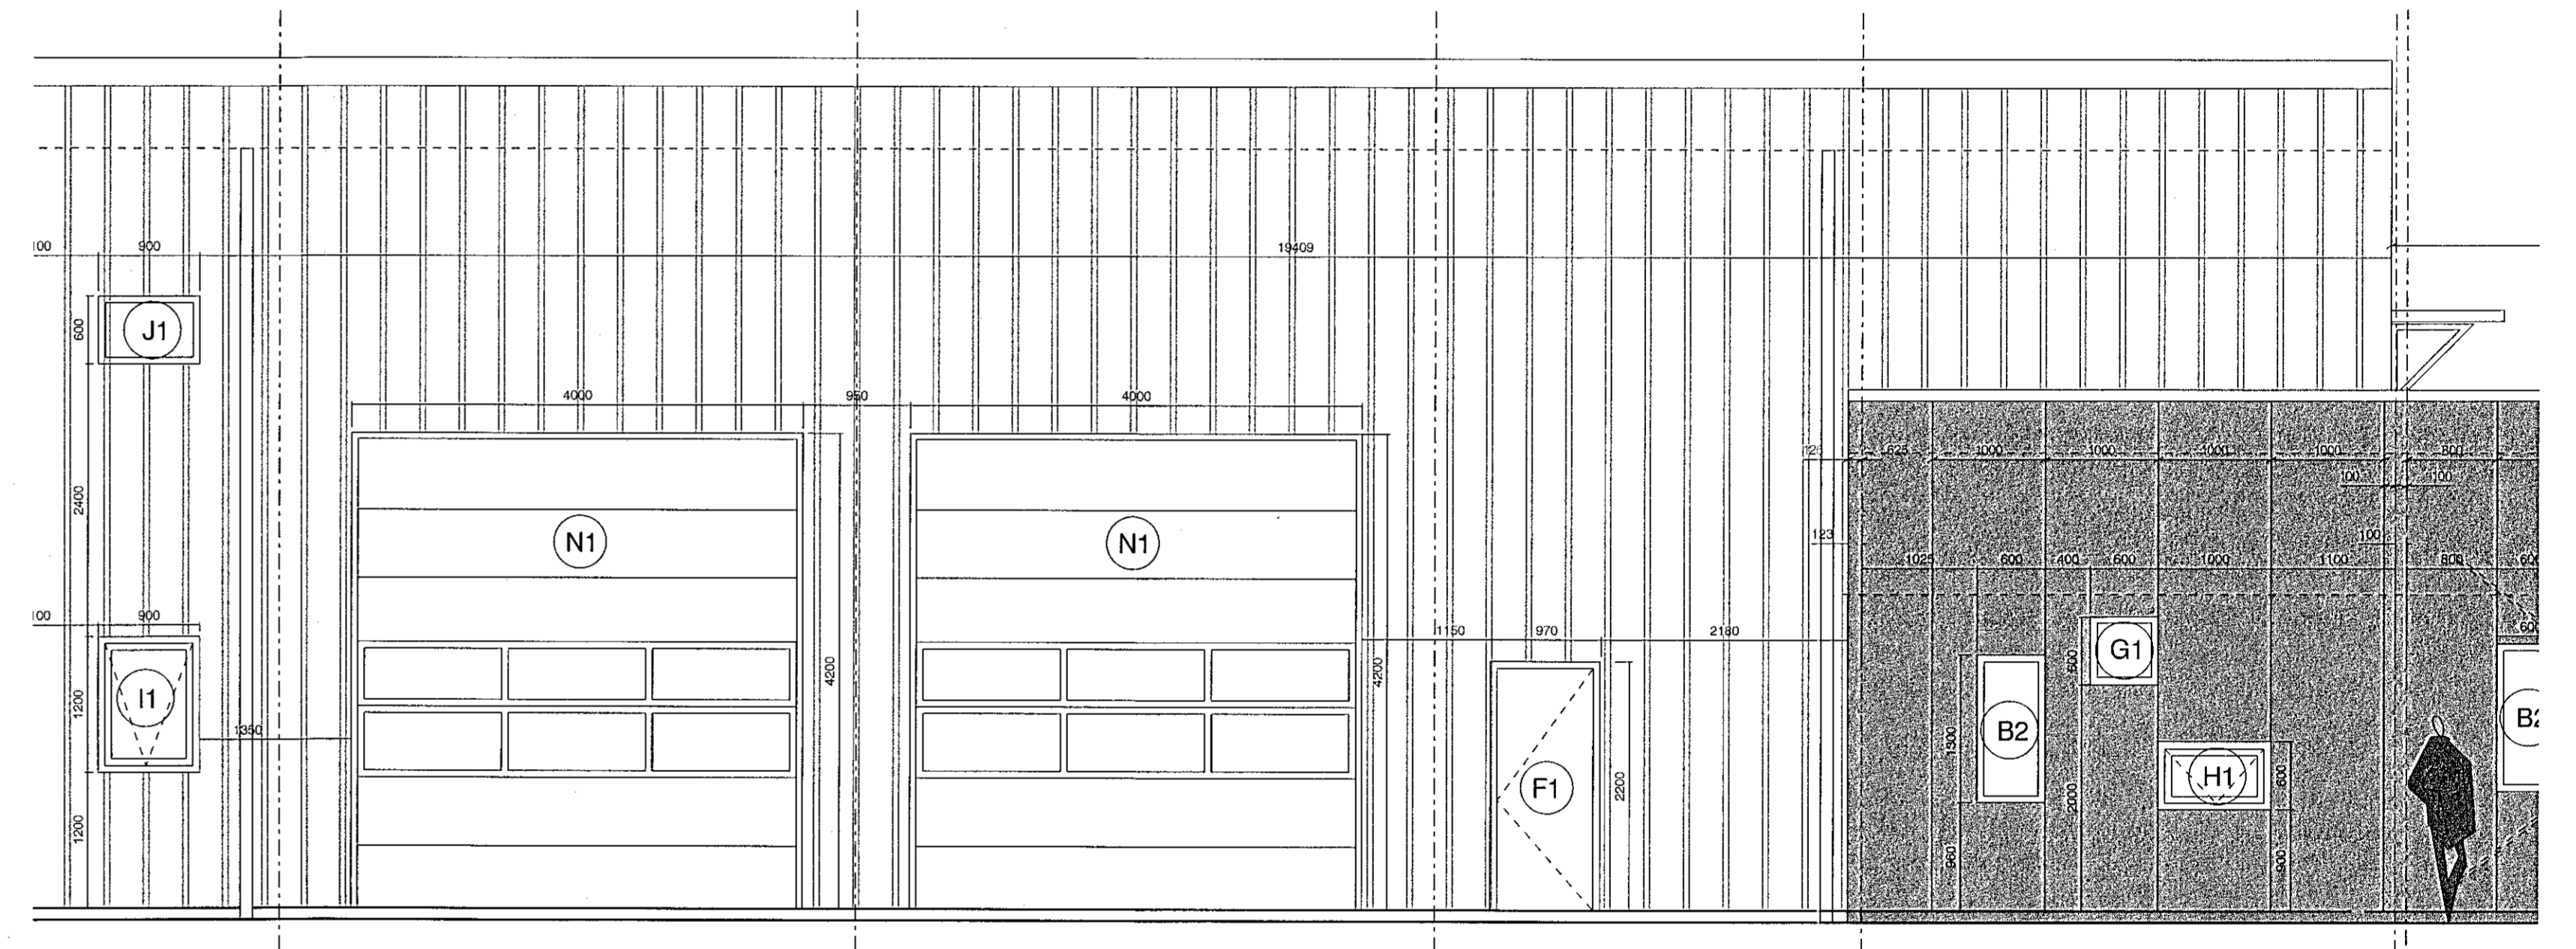

Nordurhlid

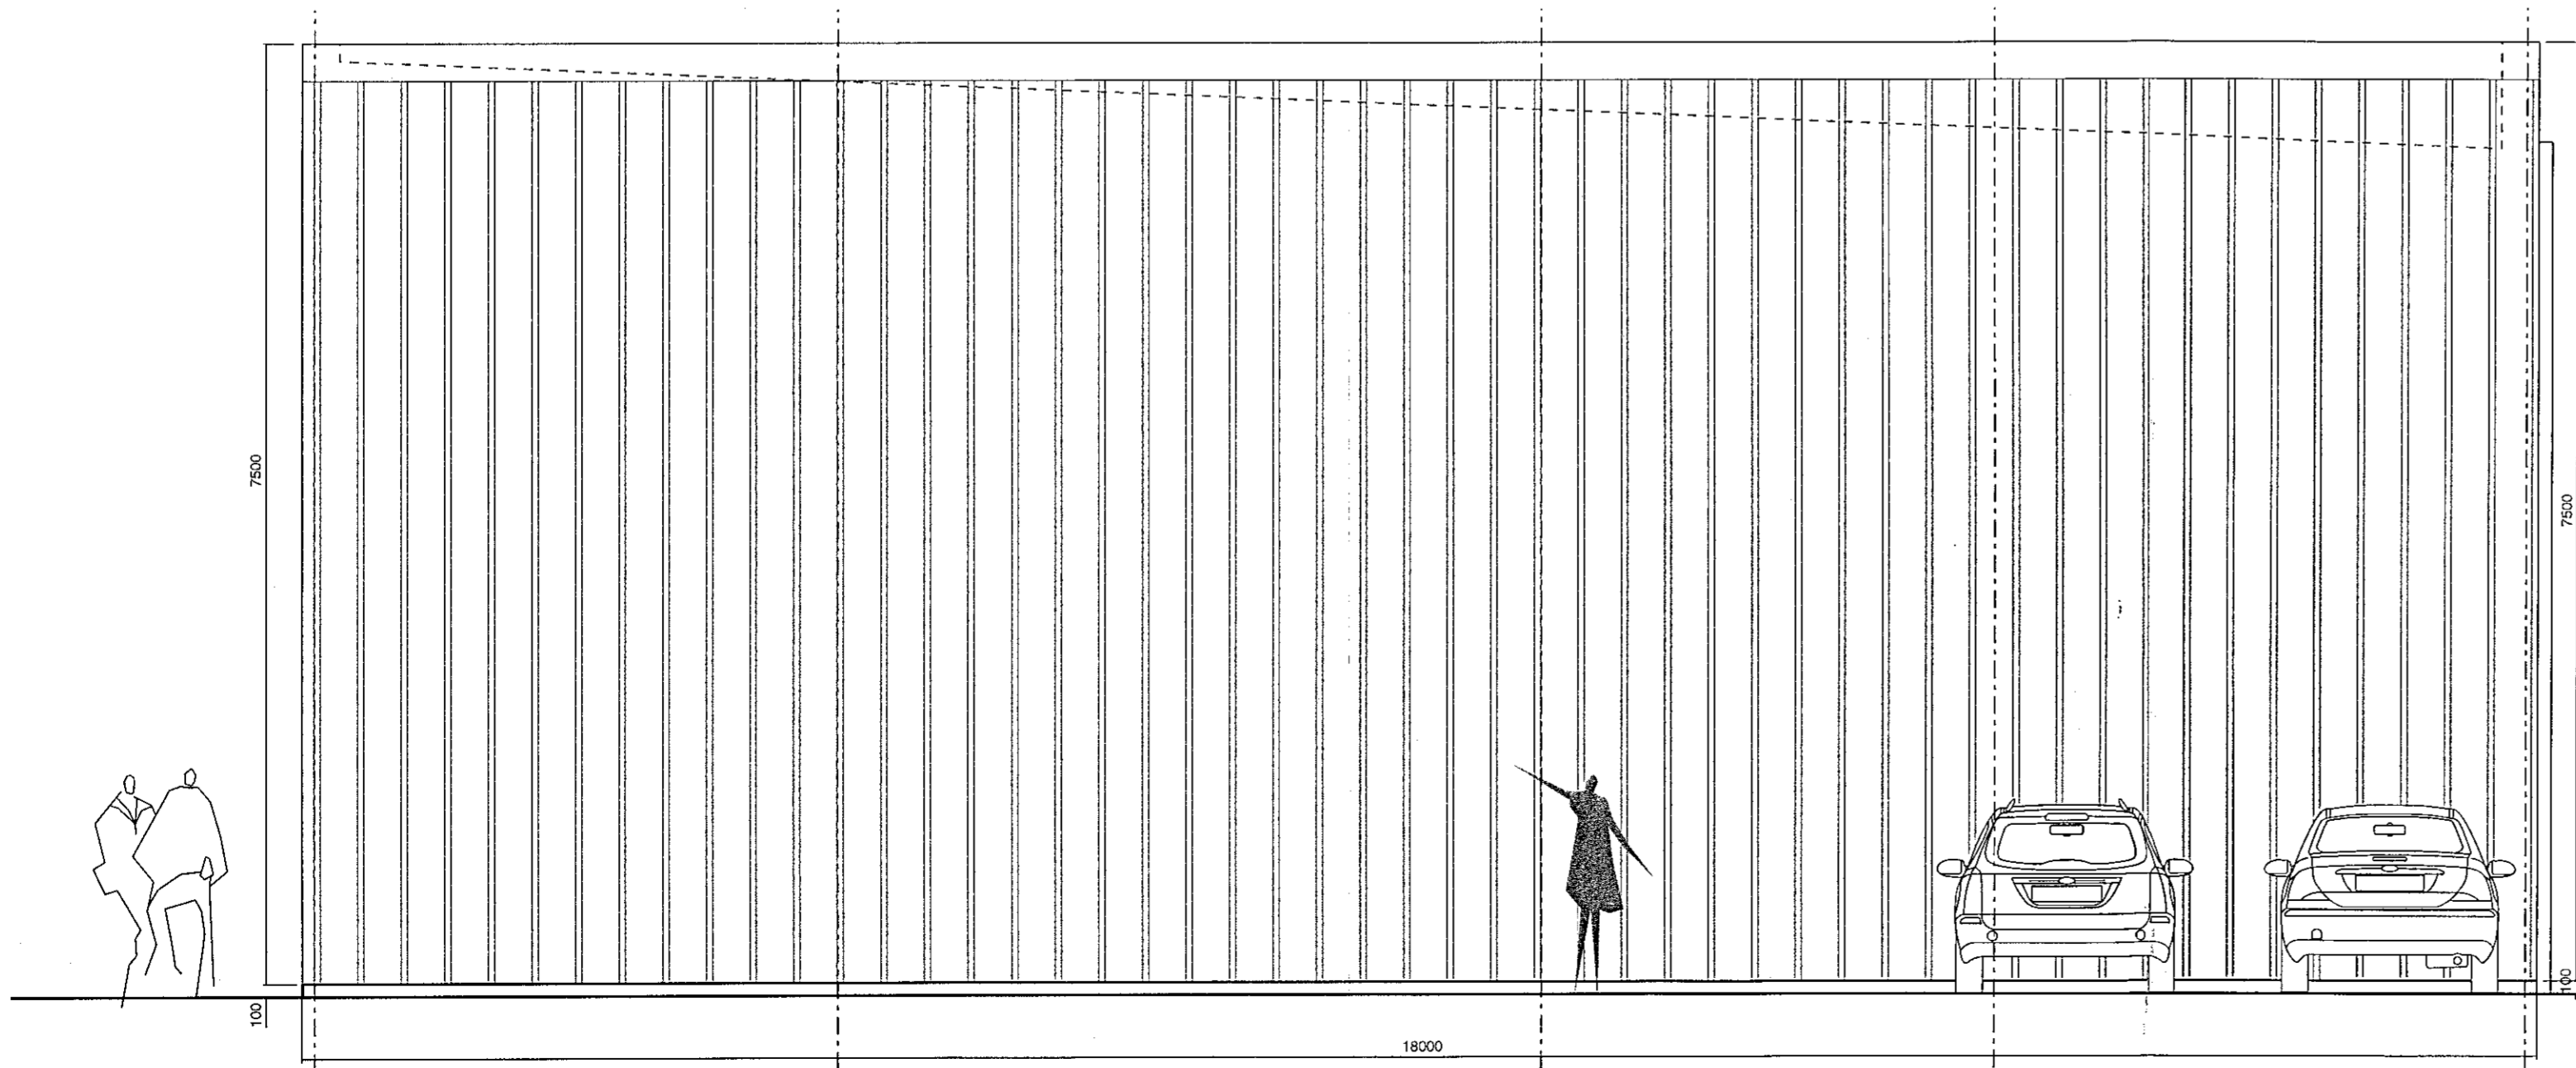

GP ARKITEKTAR

Verkefni: Selhella 8
 HS Veitur

Útlit

Teikning nr. 50-28
 Mál 1:50
 Dags. 09.09.2020
 Teiknað UJB

Fiskiskóli 31 101 Reykjavík
 Sími: 5311790 gpark@gpark.is
 5621790
 Guðni Pálsson Arkitekt FAI
 Kt. 291246-4519