




Samþykkt þann  
 07. okt. 2020  
 F.h. byggingarfulltrúans í Hafnarhóli  
 Sigurbur Steinor Jónsdóttir

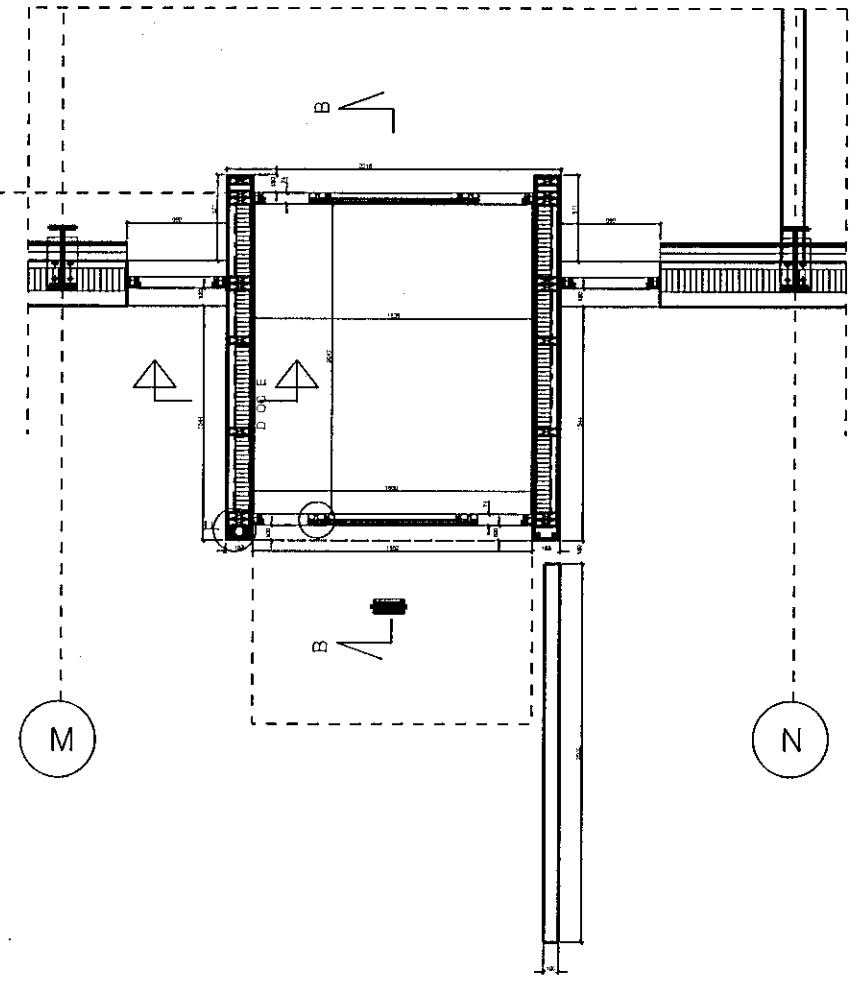


Grunnmynd andrú 1:50

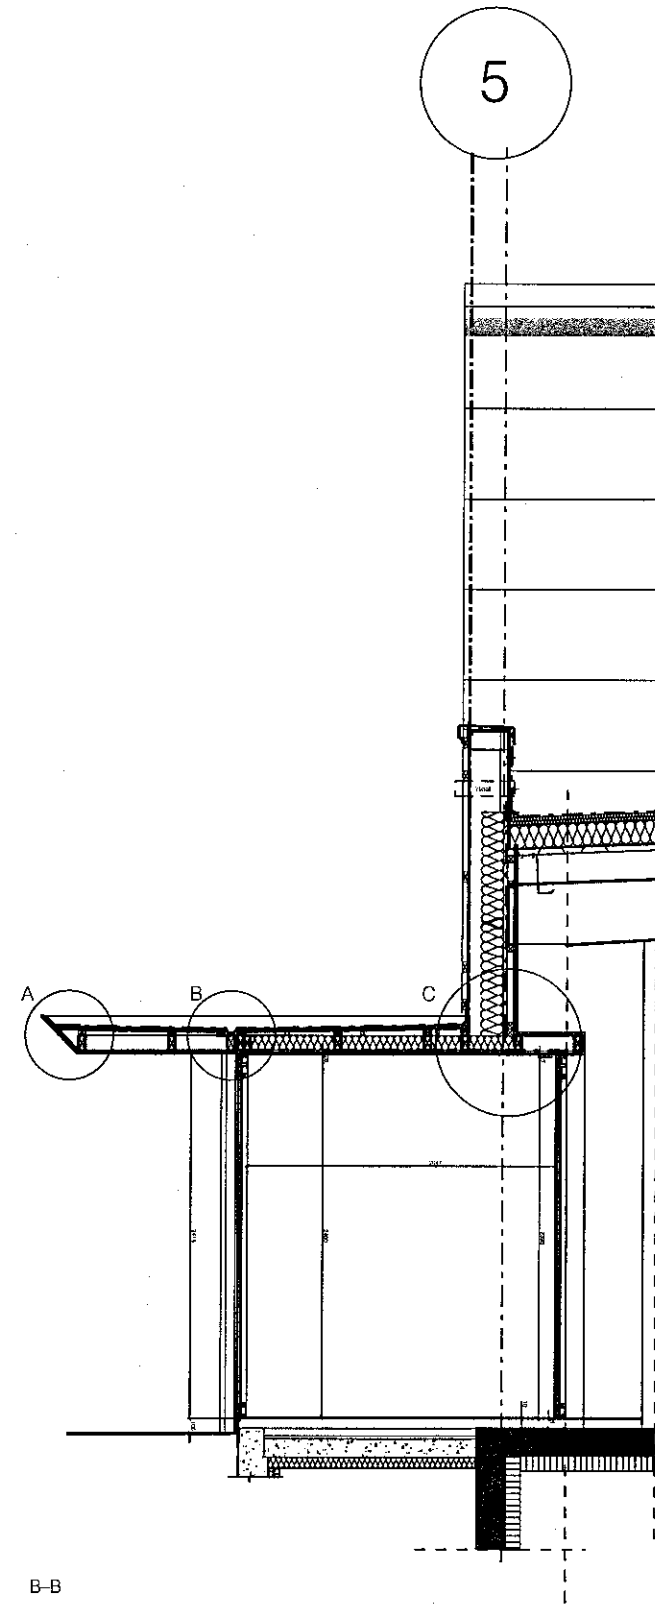

Sneid Andyrir 1:50

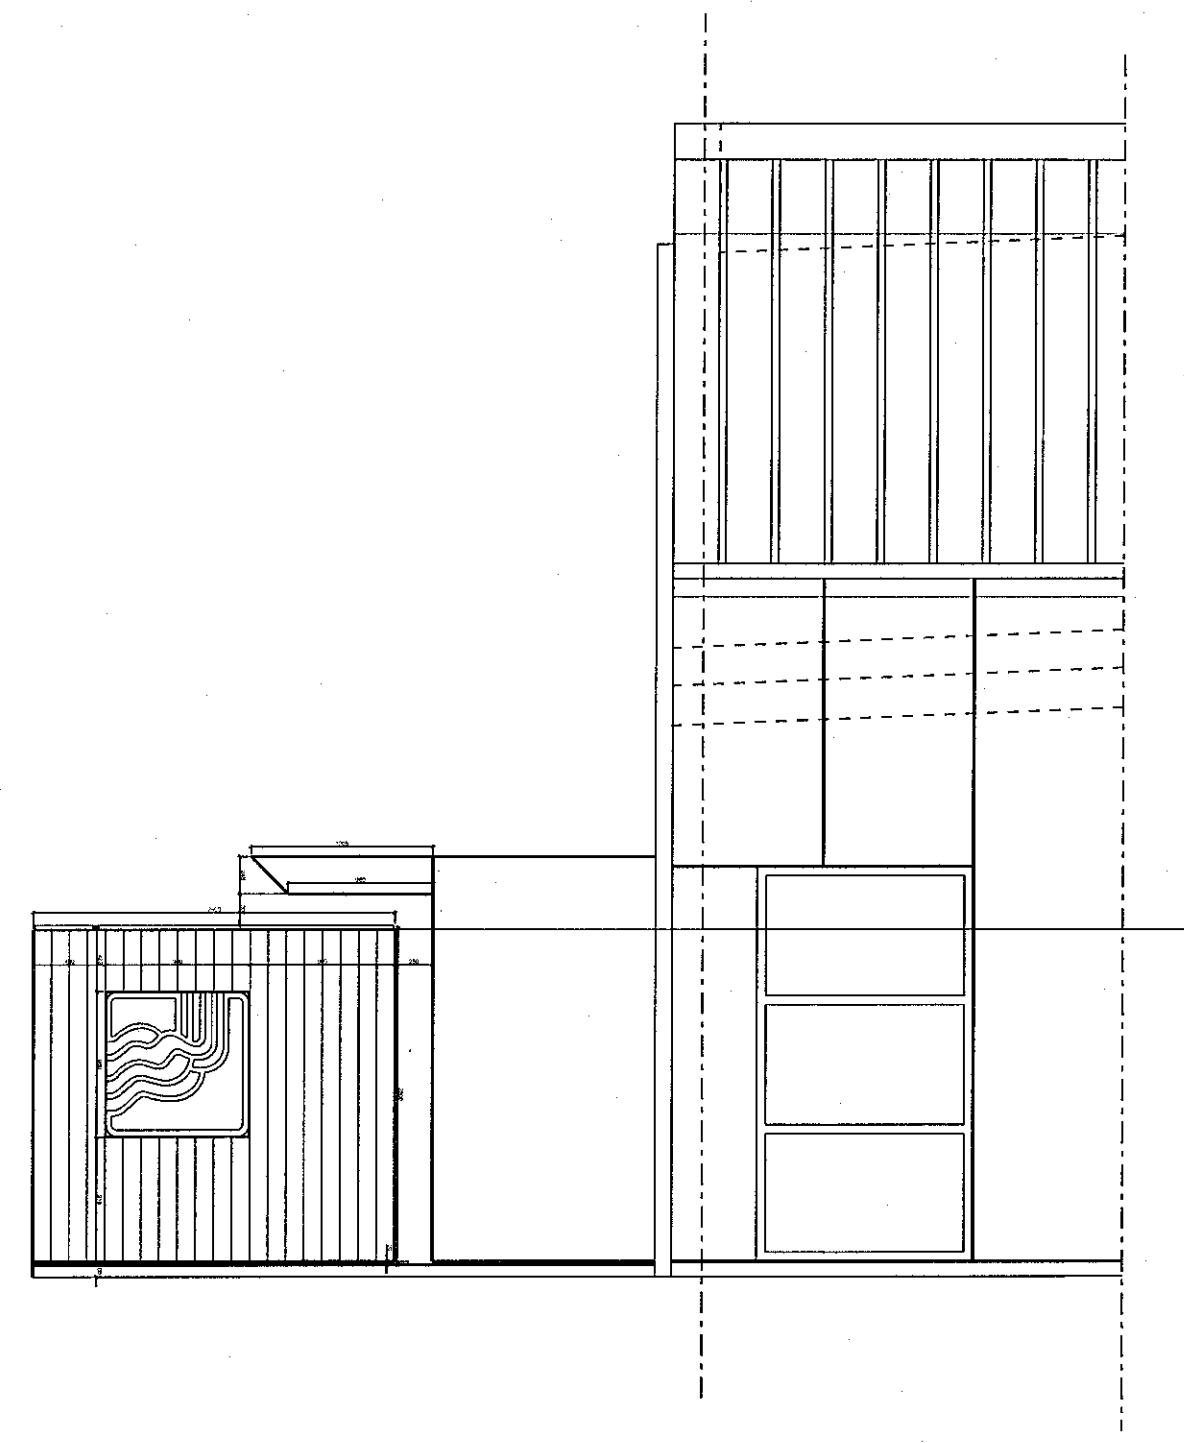

Andyrir Sudurhlid 1:50

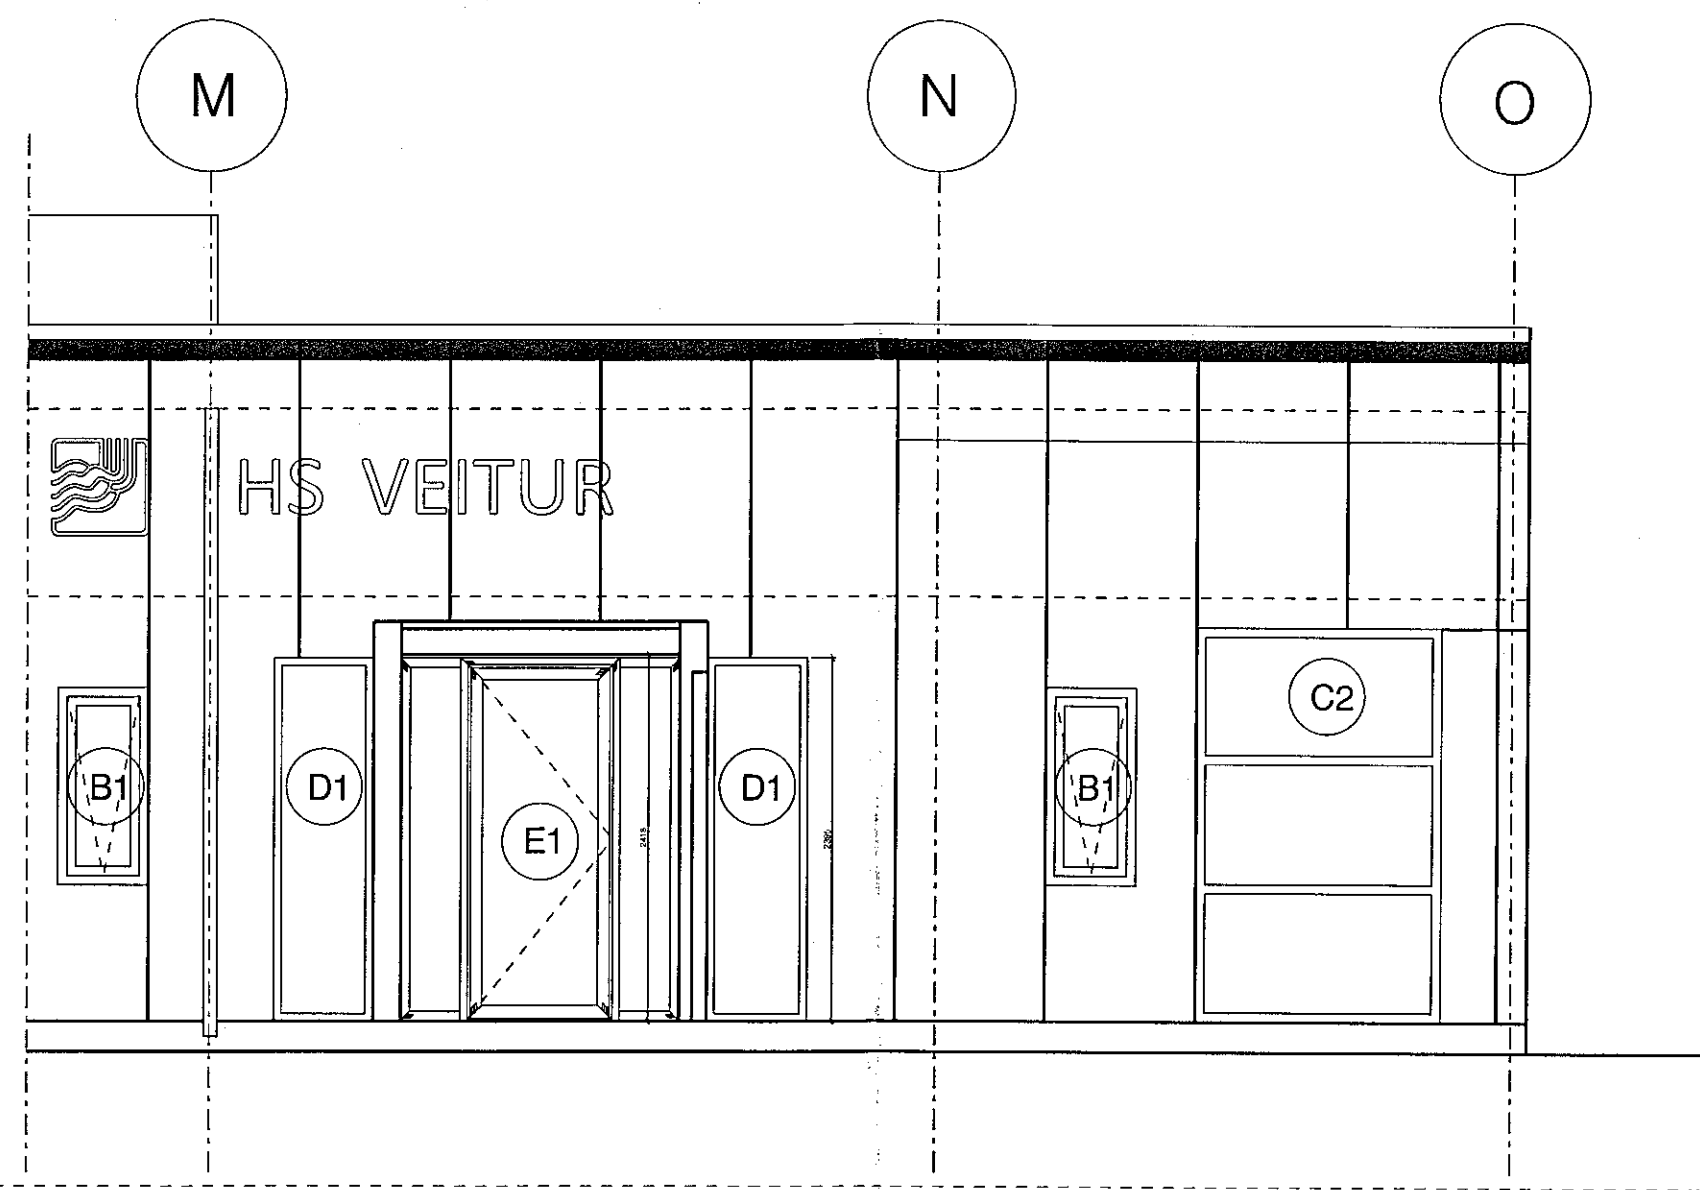

Andyrir Austurhlid 1:50

**GP ARKITEKTAR**

Verkefni: Selhella 8 - HS veitur  
 Anddyri

Teikning nr. 50-16  
 Mál 50 & 200  
 Dags 06.11.2019  
 Teiknad UJB

Fiaskilod 31 101 Reykjavik  
 Sími: 5511790 Fax 5622275  
 5621730 gpark@gpark.is