


**Samþykkt þann**  
 07. okt. 2020  
 F.h. byggingarfulltrúans í Hafnarvíði  
 Sigurður Steinar Jónsson

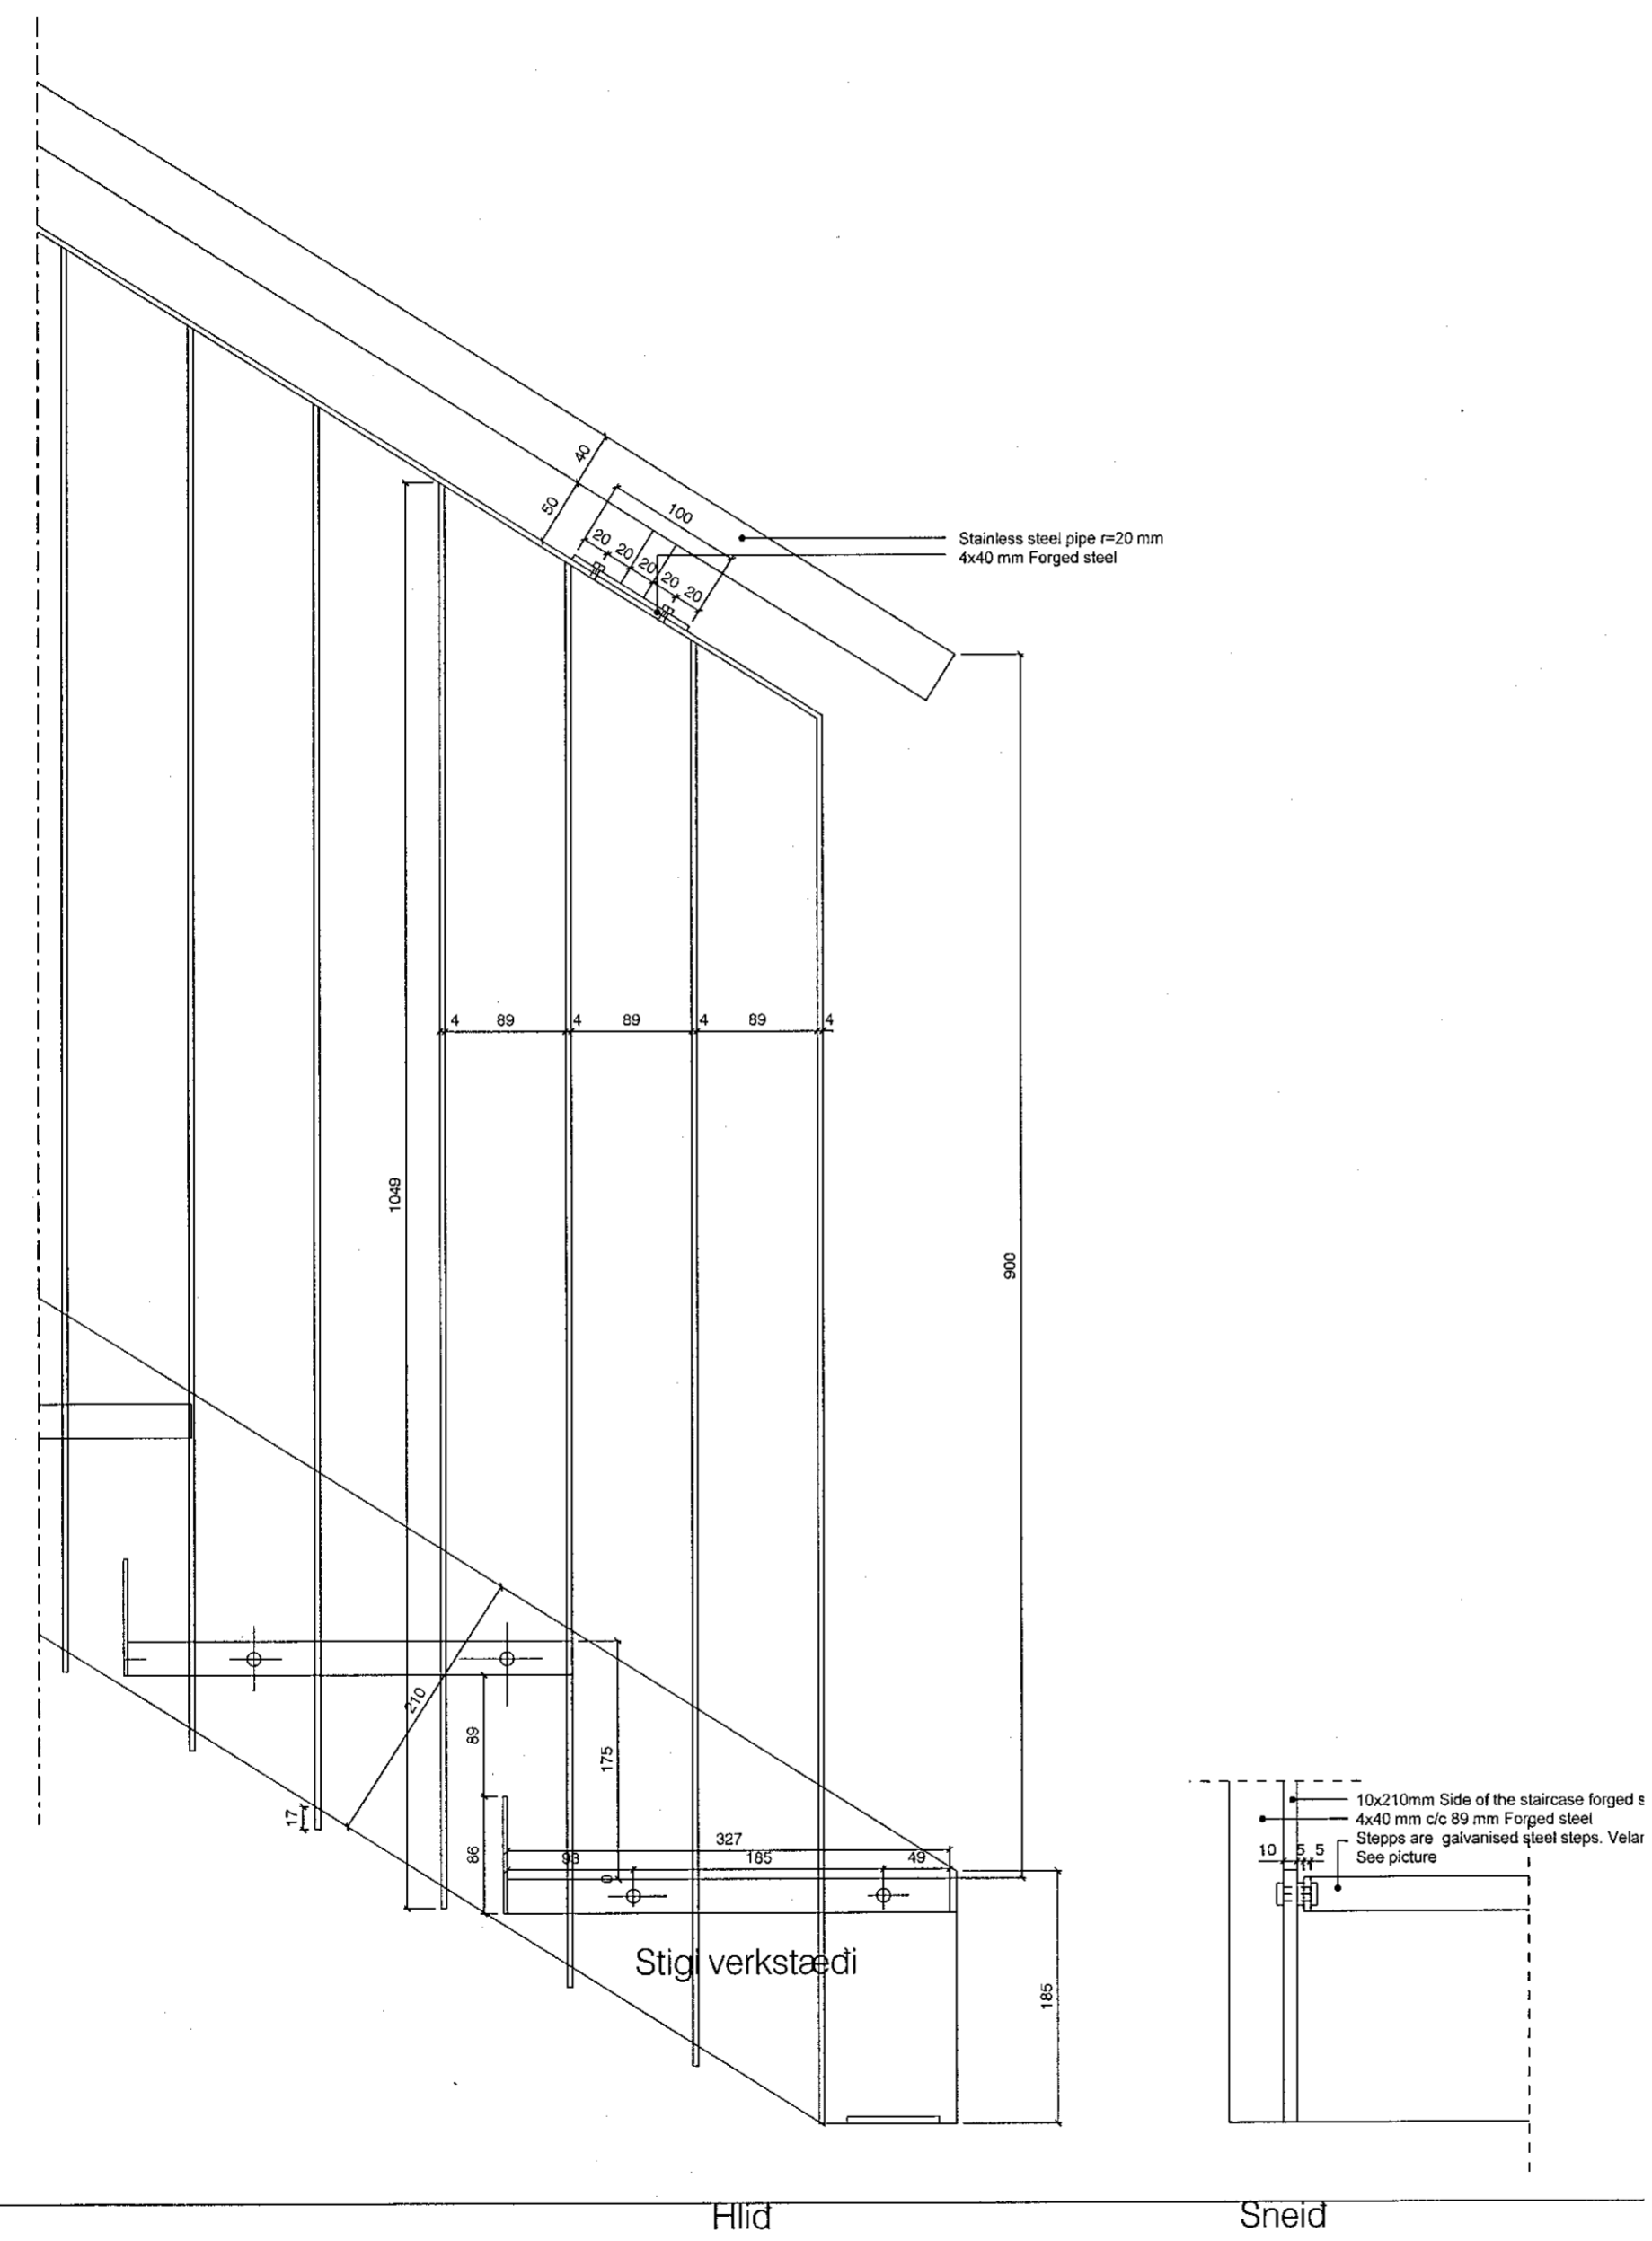

~~An example for steps~~



Verkefni: Selhella 8

~~Staircases  
 Part of side and front~~

Teikning nr. 50-41  
 Mál 1:5  
 Dags. 24.03.2020  
 Teiknad GP

Fiskistóð 31 101 Reykjavík  
 Sími: 5511790 Fax 5622275  
 5621790 gpark@gpark.is  
 Guðni Pálsson Arkitekt FAI  
 Kt. 291246-4519