




Austur mkv. 1:50



Vestur mkv. 1:50

Samþykkt þann
17. nóv. 2020
F.h. byggingarfulltrúans í Hafnarfirði
Sigrúður Steinar Jónsson

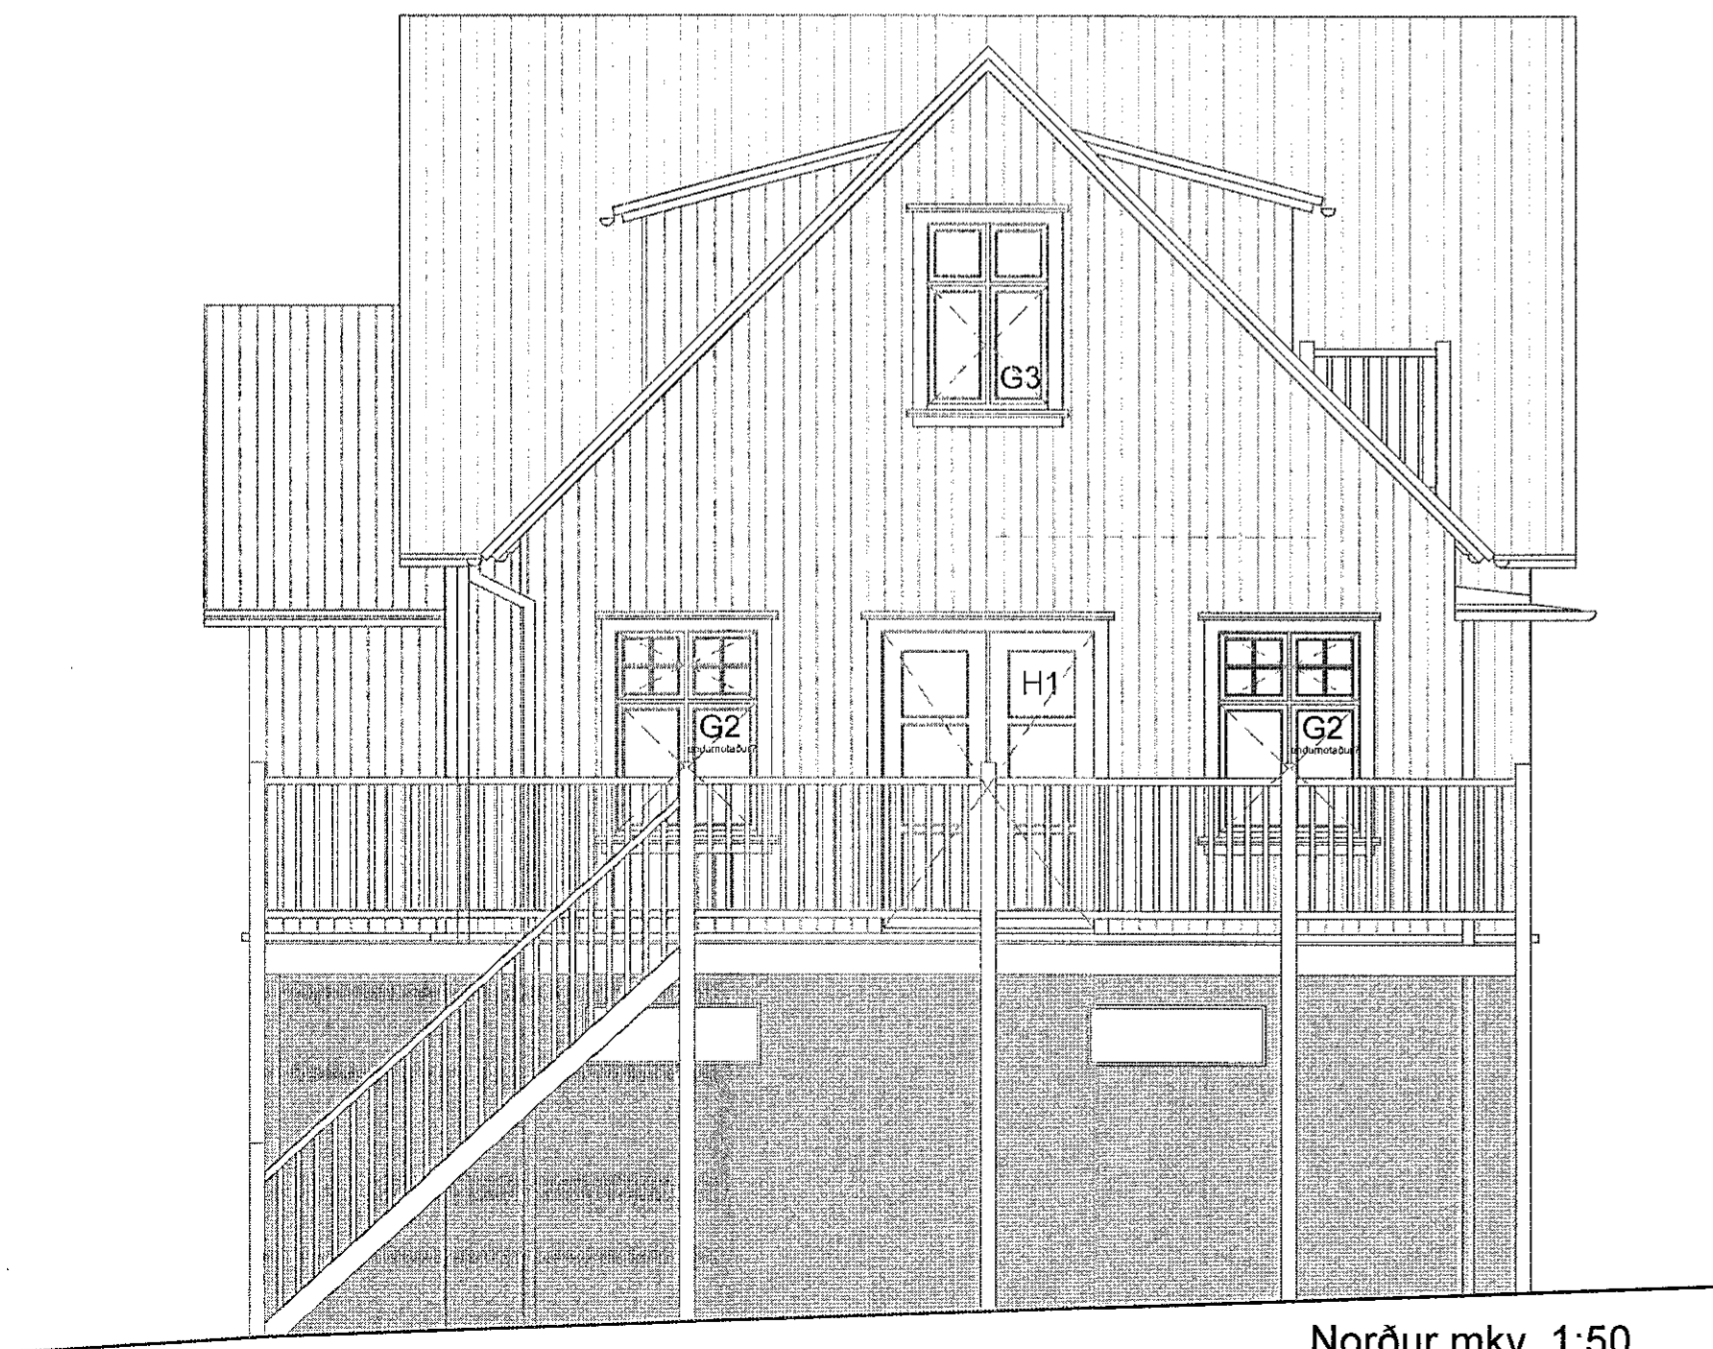

Norður mkv. 1:50



Suður mkv. 1:50

NORÐURBRAUT 27, HAFNARFIRÐI
Verkeikningar
Útlit mkv. 1:50
10. ágúst 2020
Ólaf Flygenring arkitektfaéi - Mjóahlið 4, 105 Reykjavík
lolo.flygenring@gmail.com - s. 8457873 - 1009554669

V2