




Grunnmynd - Rishæð
Mkv. 1:50

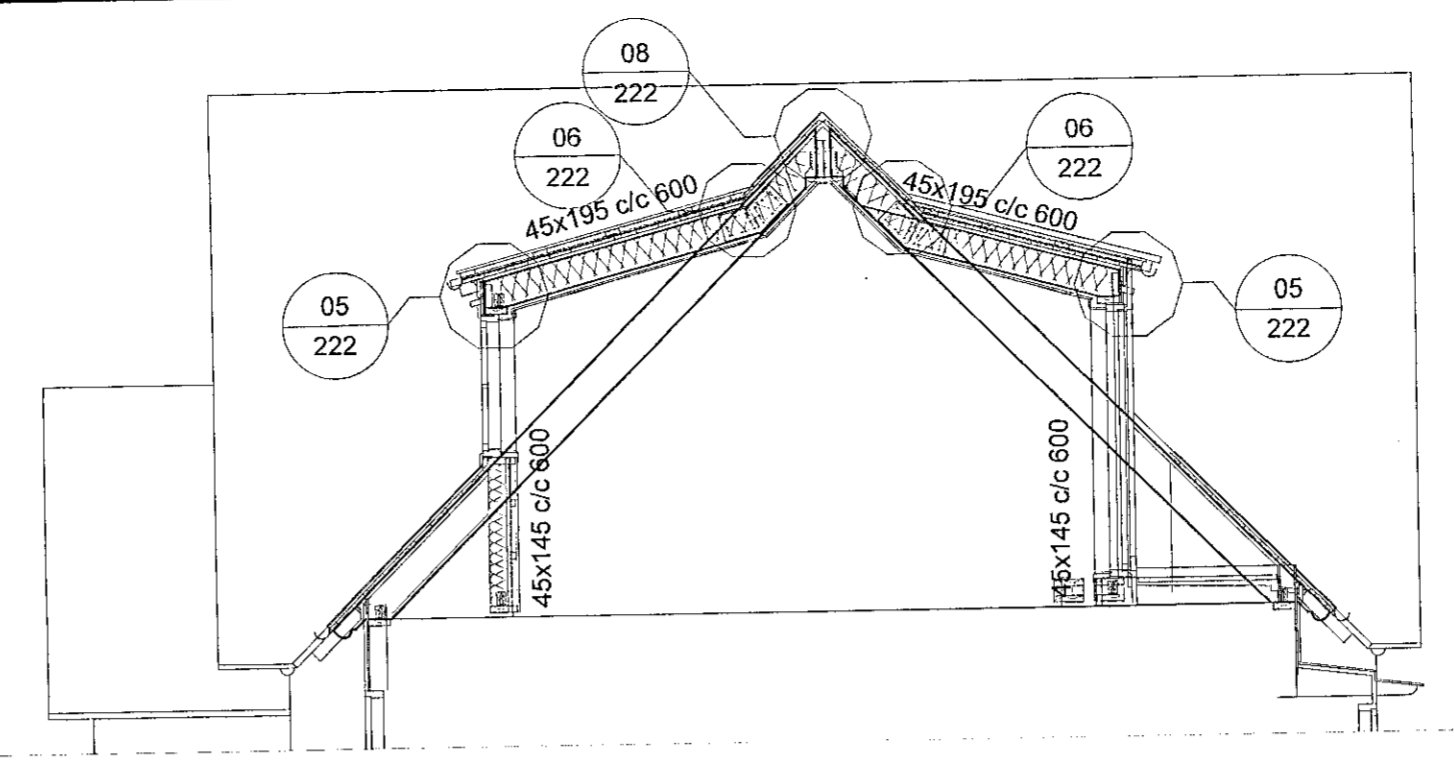

C Snið
211 1:50

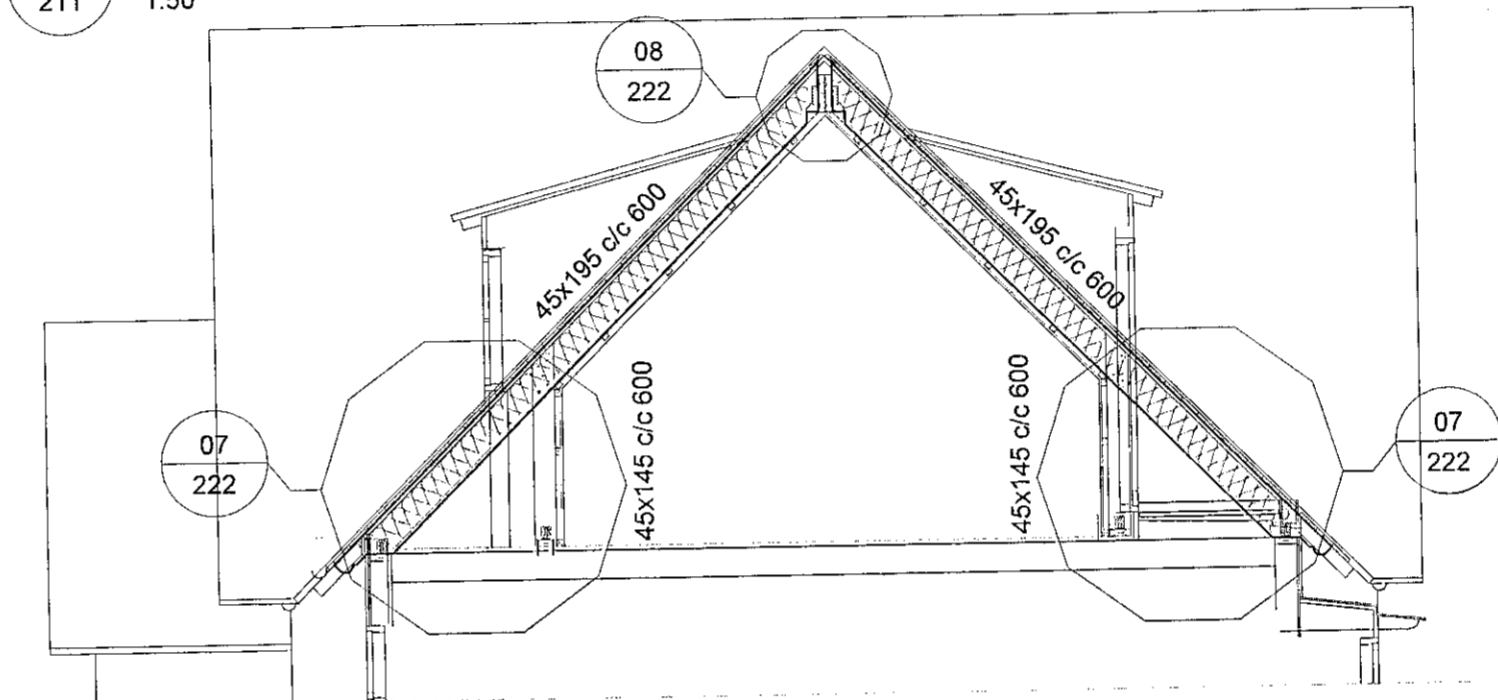


D Snið
211 1:50

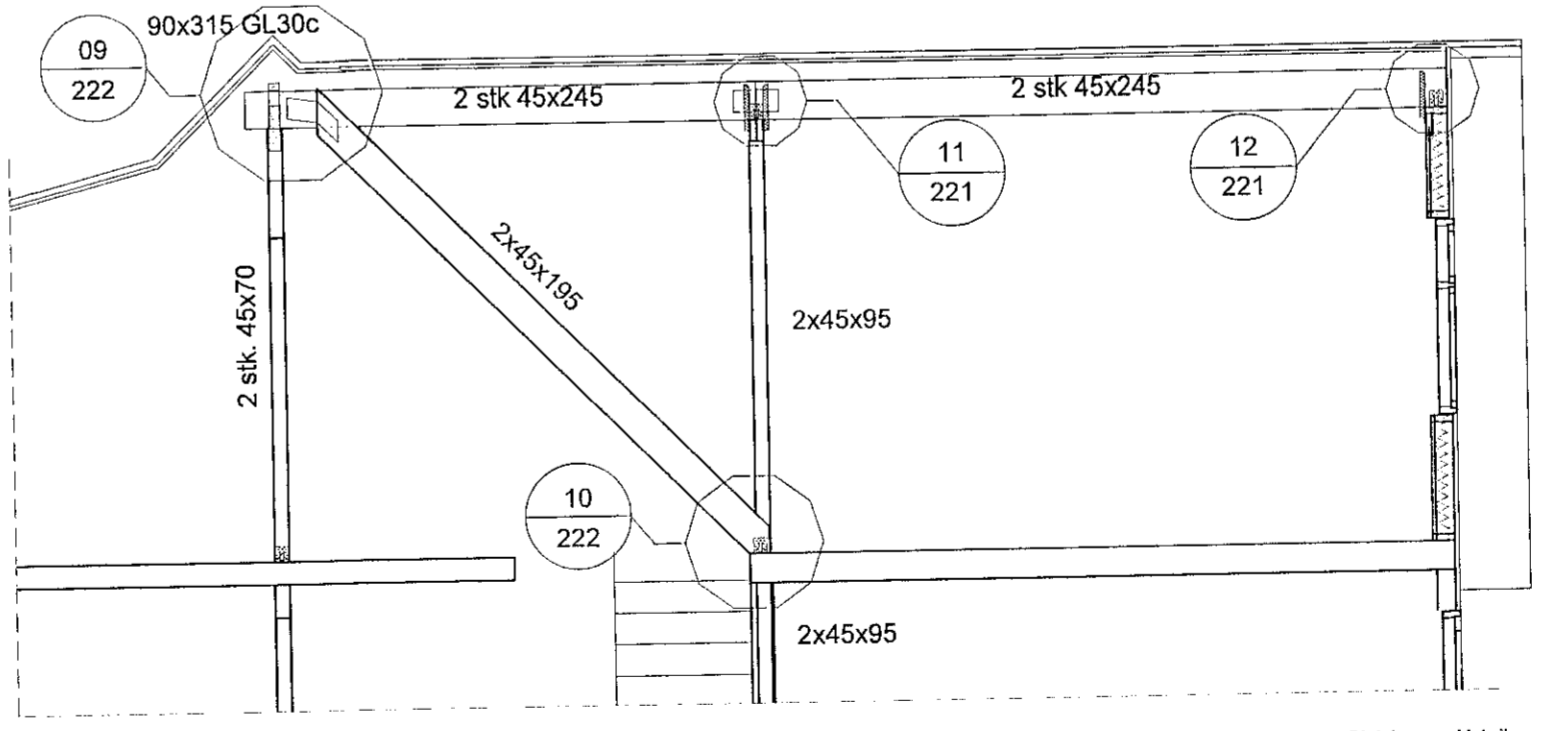


E Snið
211 1:50

Samþykkt þann
17. nóv. 2020
F.h. byggingarfulltrúans í Hafnarþépi
Sigurður Steinar Jónsson


Dags:	Nr.	Breytingar:	Samb.

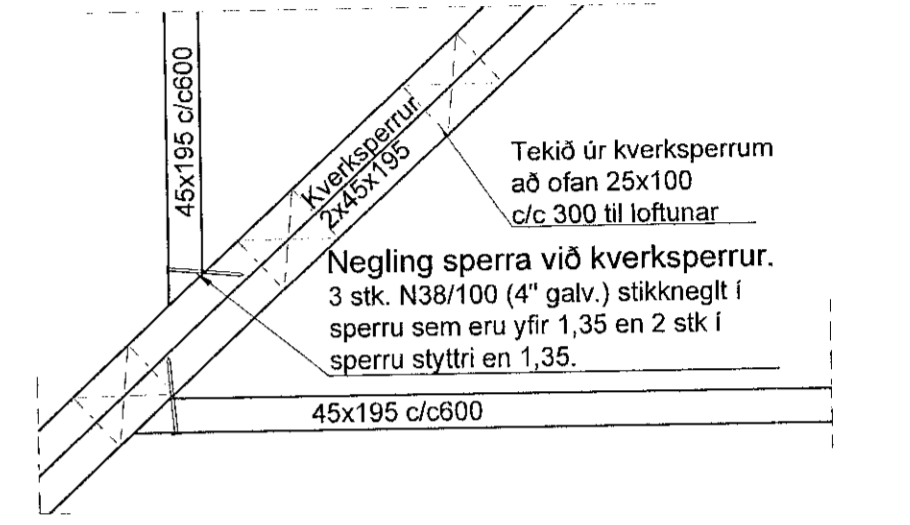

13 Deili
221 1:10

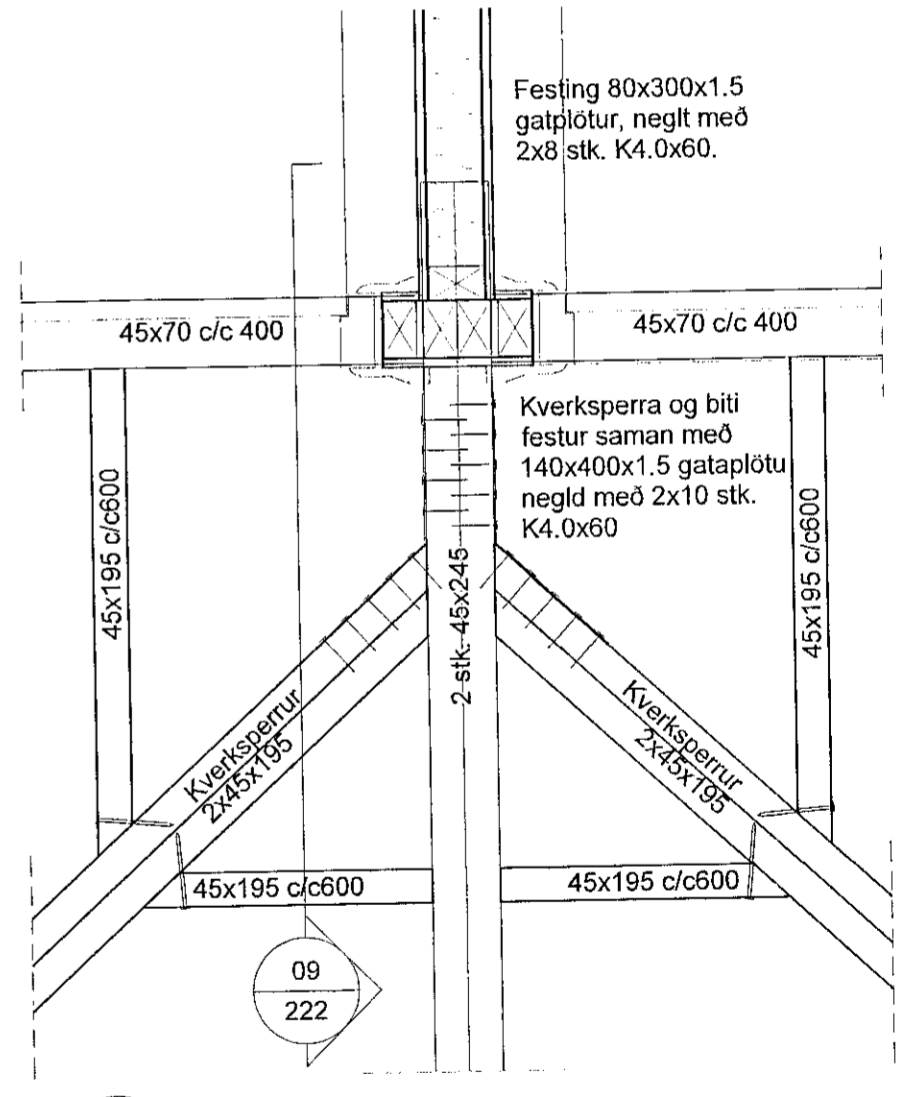


14 Deili
221 1:10

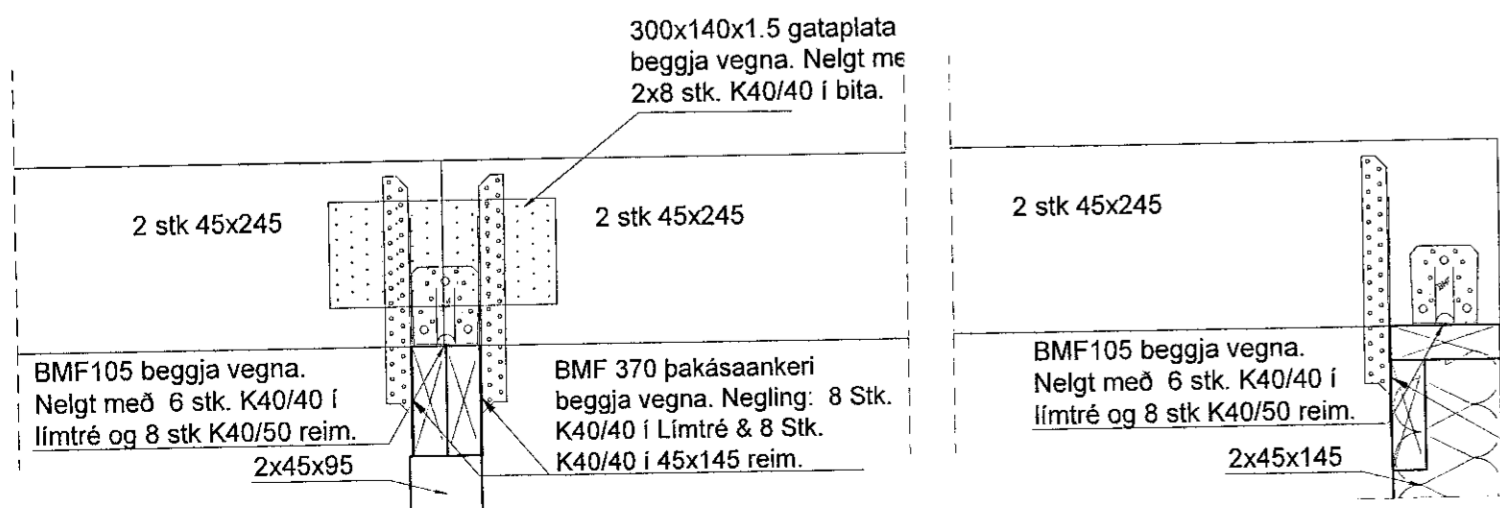

11 Deili
221 1:10

12 Deili
221 1:10

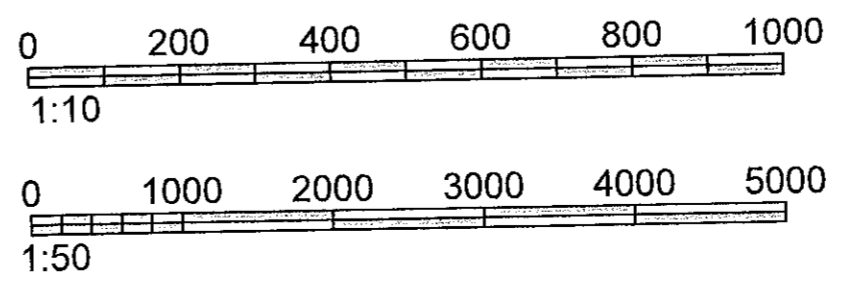

Skýringar sjá teikn. nr. 200

VERKHOF EHF

Fells múli 26 • 108 Reykjavík • Sími: 517 9050 • Netfang: verkhof@verkhof.is

Heiti verks: Norðurbraut 27 - Viðbygging 220 Hafnarfjörður	Höfundur: Svavar M. Sigurjónsson 19967-3419 Björgvín Ó. Sigurjónsson 110481-5279	Dags: 01.10.2020
Heiti teikningar: Burðarþol Þakvirki Grunnmynd, snið og deili	Samþykkt: <i>Sveinur H. Sigurðsson</i>	Verknúmer: 19-105
Hannað: SMS	Teiknað: SMS	Mælt: BOS
Yfirráð: BOS	Stofn númer: 100955-4669	Mæskv.: 1:50/10
		Teikn. nr.: 221
		Útgáfu: