



Samþykkt þann  
17. nóv. 2020  
F.h. byggingarfulltrúans í Hafnarfirði  
Sigurður Steinar Jónsson

Dags:	Nr.	Breytingar:	Samþ.

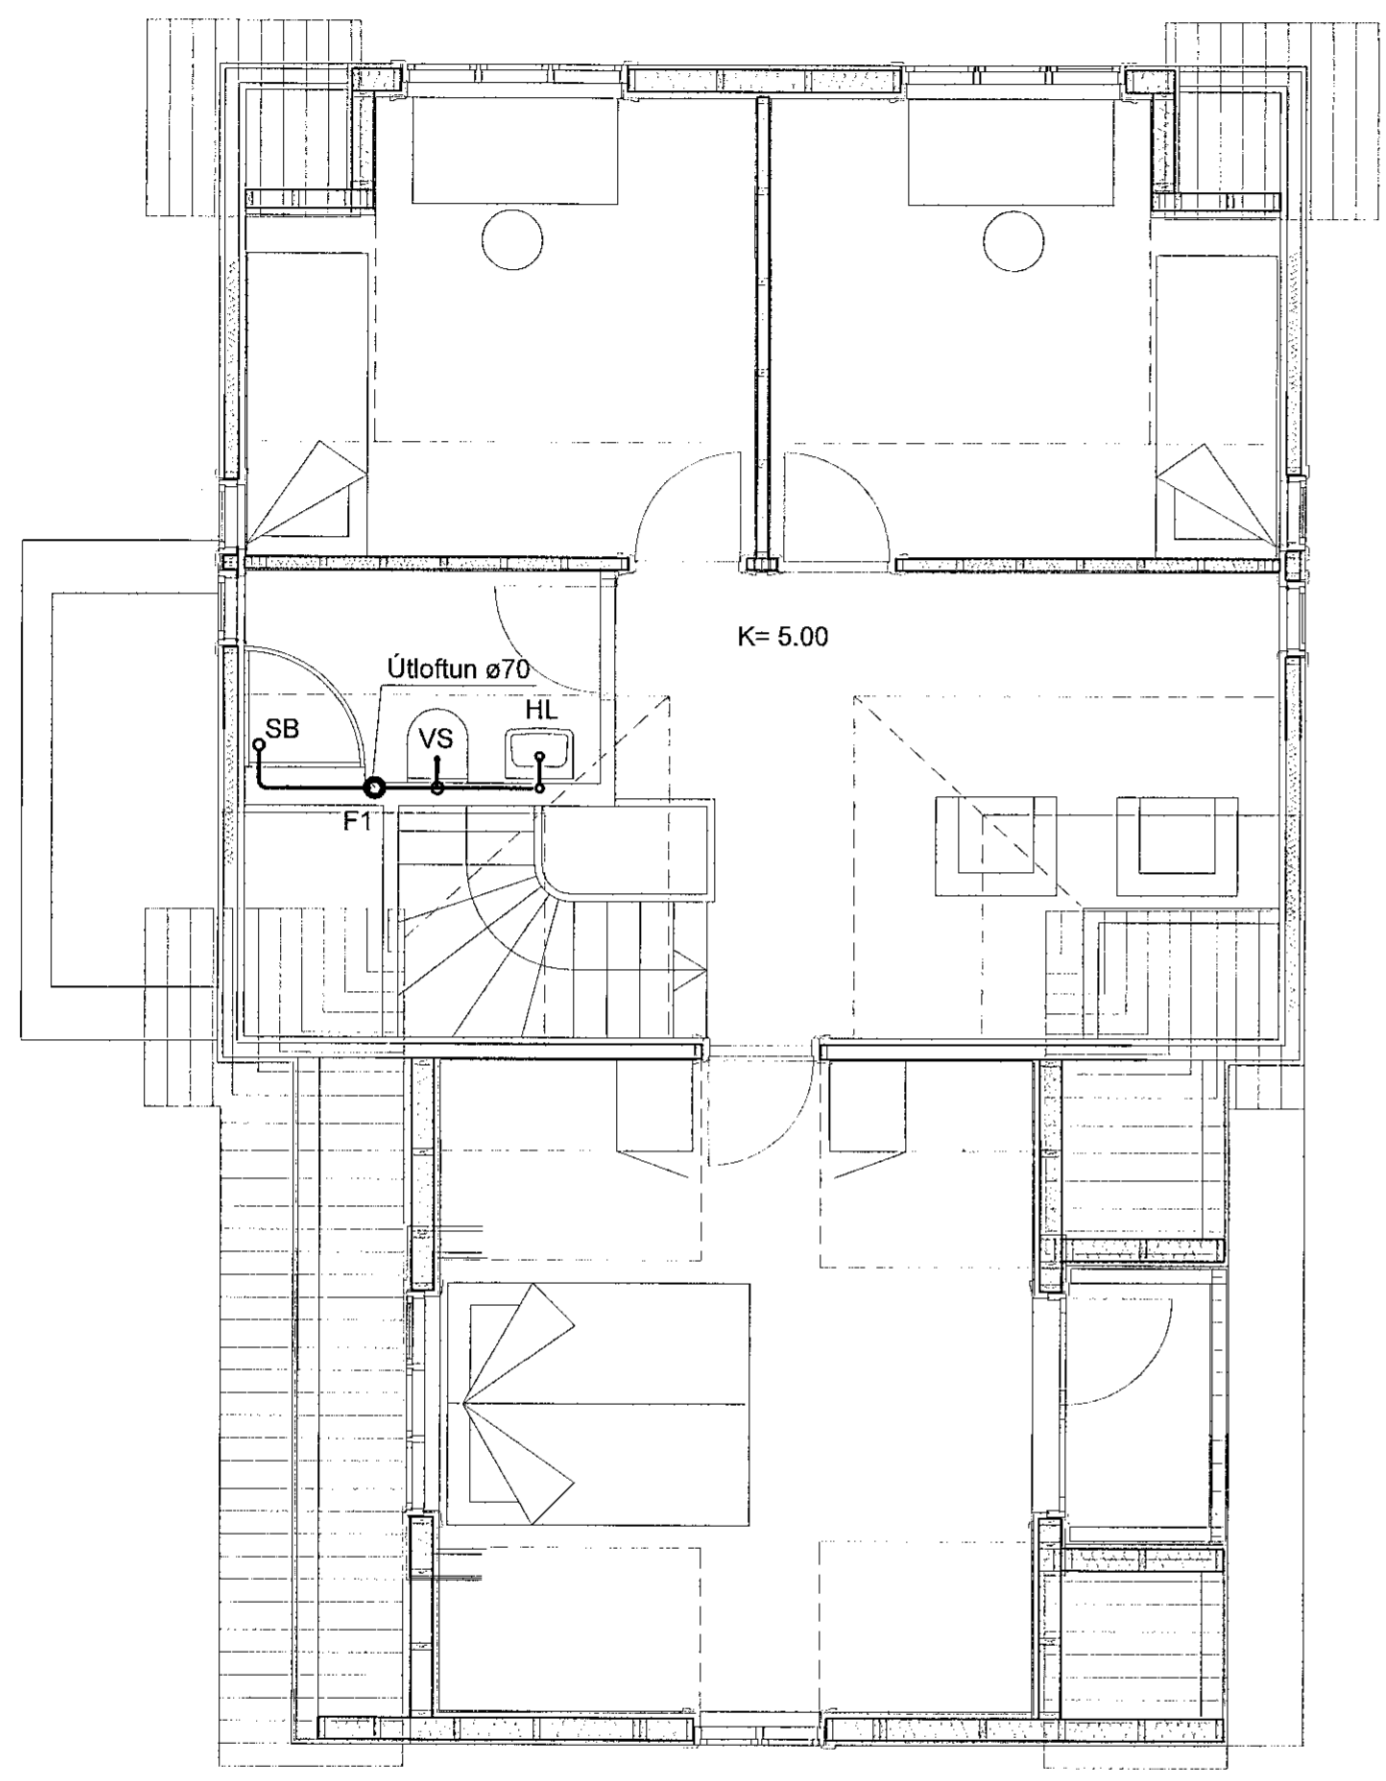

Lagnir 2.hæð  
Mkv. 1:50

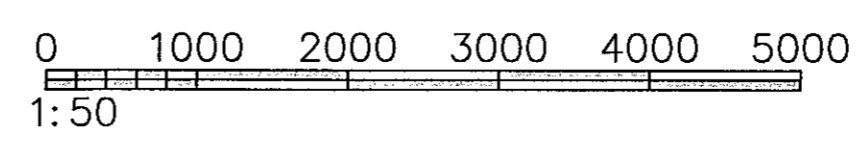

Skýringar sjá teikn. nr. 301



Fellismúli 26 • 108 Reykjavík • Sími: 517 9050 • Netfang: verkhof@verkhof.is

Heiti verks: <b>Norðurbraut 27 - Viðbygging</b> 220 Hafnarfjörður		Höfnuðir: Svavar M. Sigurjónsson 180857-3418 Björgvín Ó. Sigurjónsson 110461-5279	Dags: 30.09.2020 Geymslunr.: 301
Heiti teikningar: Frárennsli: Lagnir 2.hæð Grunnmynd		Samþykkt: <i>Svavar M. Sig.</i> Aðalhönnuður: Ólaf Flygenring 109955-4609	Verknúmer: 19-105 Mælikv.: 1:50
Flánnáð: SMS/AGR	Teiknari: SMS/AGR	Máli: 	Yfirfarið: BÓS
Samþykkt: <i>Viðbygging</i>		Teikn.nr.: 321	Útgáfa:

P:\Verk 2019\19-105 Norðurbraut 27\03 Teikningar\L-teikn\321 Norðurbraut 27.dwg