



Samþykkt þann
 17. nóv. 2020
 F.h. byggingarfulltrúans í Hafnarfirði
 Sigurður Steinar Jónsson

Dags:	Nr.	Breytingar:	Samþ.

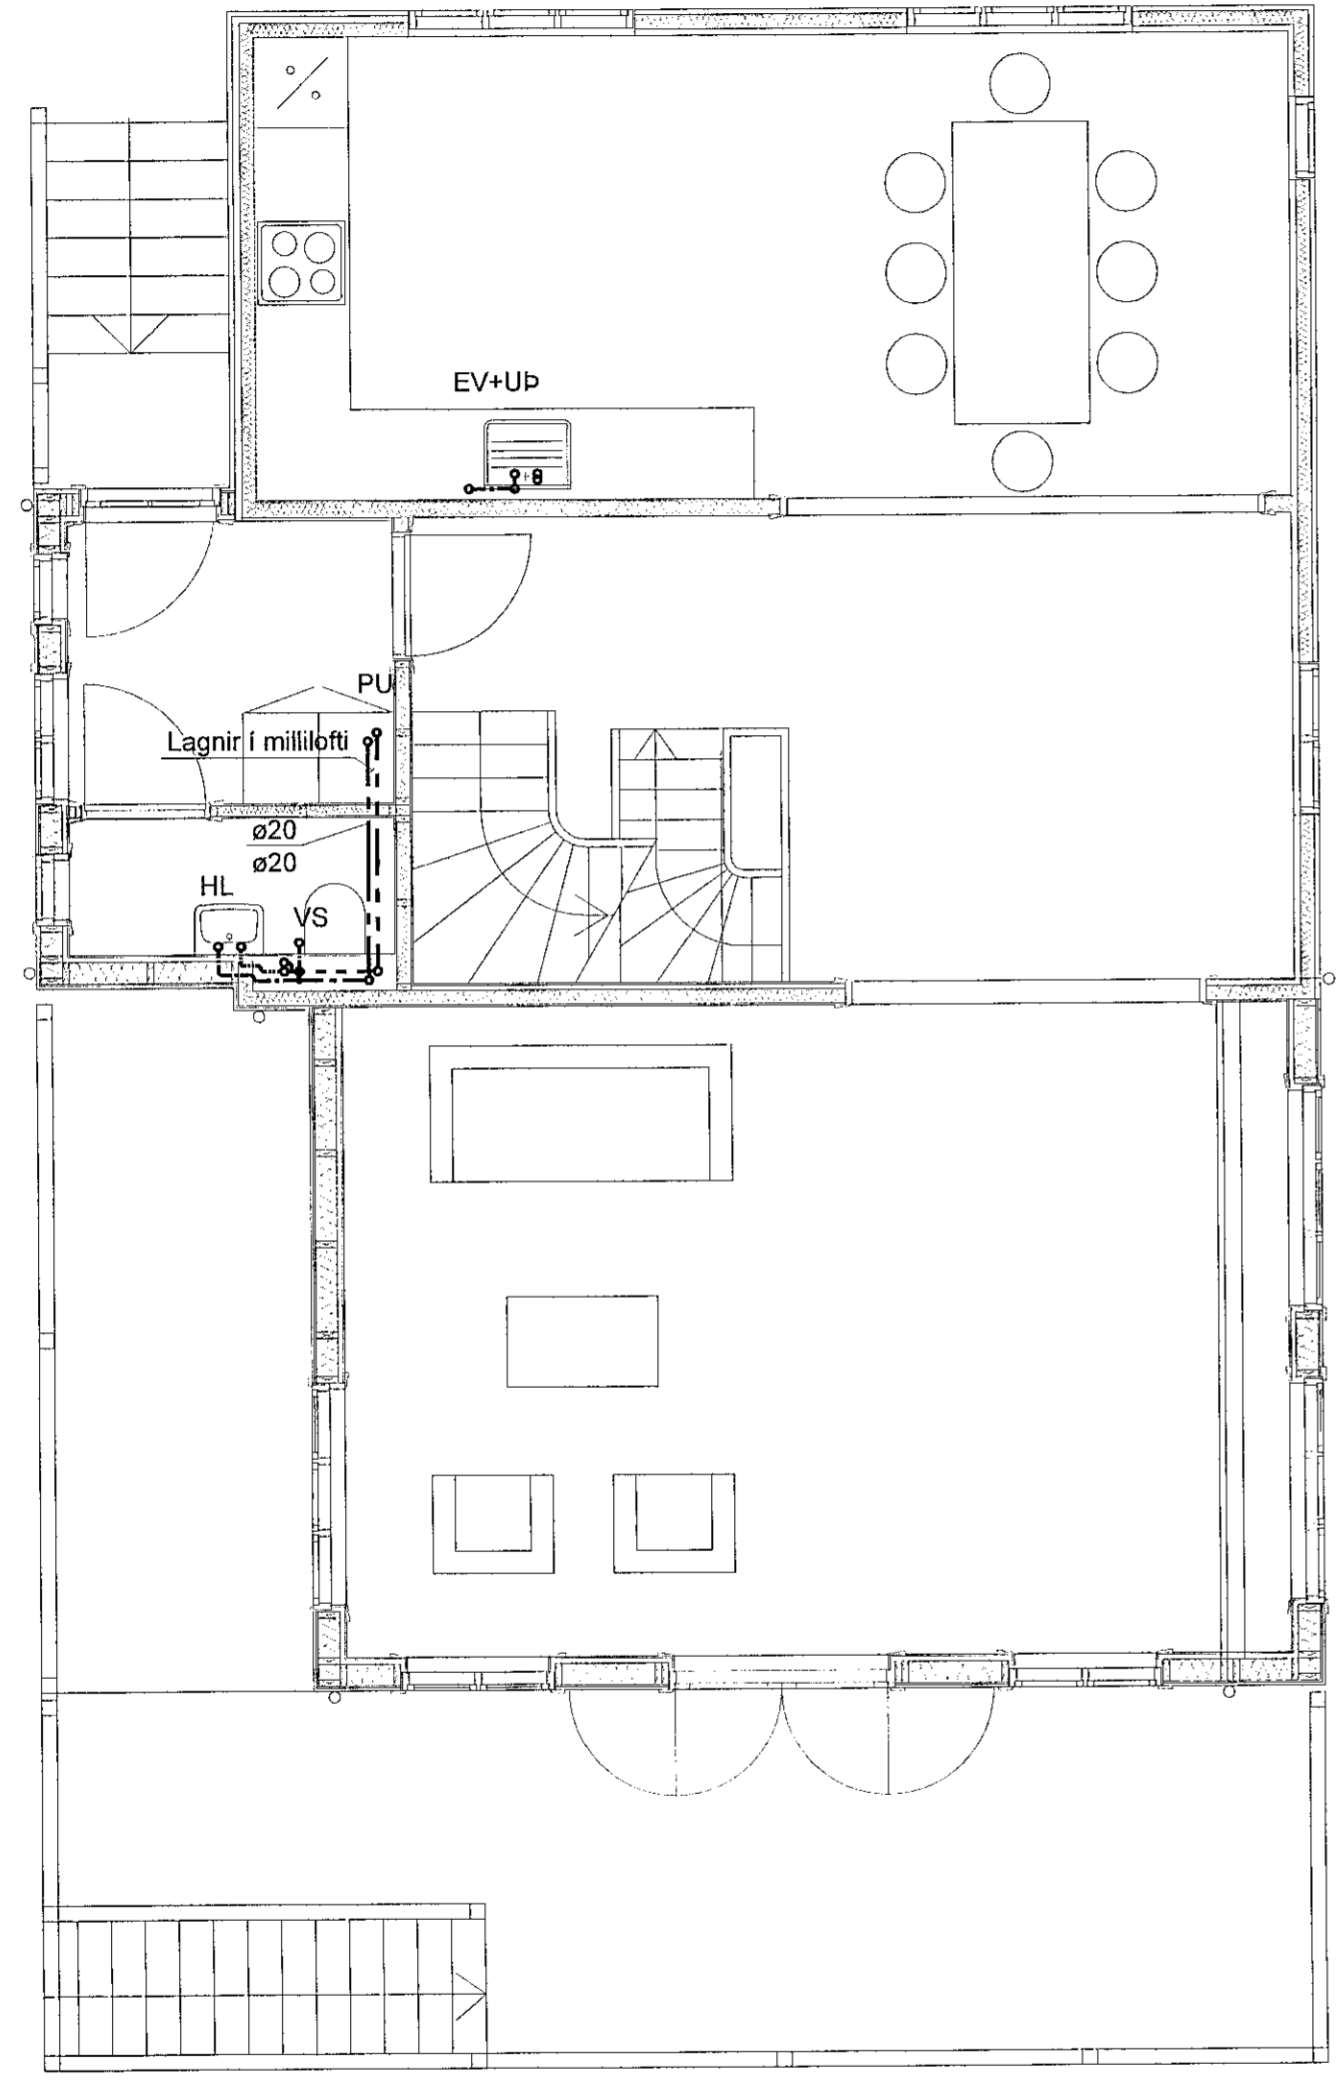

Lagnir 1.hæð
 Mkv. 1:50

P:\Verk 2019\19-105 Norðurbraut 27\03 Teikningar\Leikn\11 Norðurbraut 27.dwg

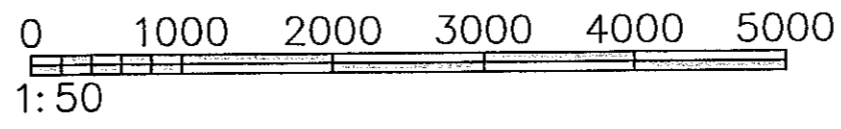

Skýringar sjá teikn. nr. 401



Fellsmeili 26 • 108 Reykjavík • Sími: 517 9050 • Netfang: verkhof@verkhof.is

Heiti verks: Norðurbraut 27 - Viðbygging 220 Hafnarfjörður	Hönnuðir: Svavar M. Sigurjónsson 180887-3419 Björgvín Ó. Sigurjónsson 110481-5279	Dags: 30.09.2020
Heiti teikningar: Neysluvatn Lagnir 1.hæð Grunnmynd	Samþykkt: <i>Svavar M. Sigurjónsson</i> Aðalhönnuðir: Ólaf Flygenring 100956-4009	Geymslunr.: 401
Flannáð: SMS/AGR	Teiknari: SMS/AGR	Mælikv.: 1:50
Mæli:	Yfirráð: BÓS	Teikn.nr.: 411
Útgáfa:		