



**Samþykkt þann**  
**17. nóv. 2020**  
 F.h. byggingarfulltrúans í Hafnarfjarðar  
 Sigurður Steinar Jónsson

Dags:	Nr.	Breytingar:	Samþ.

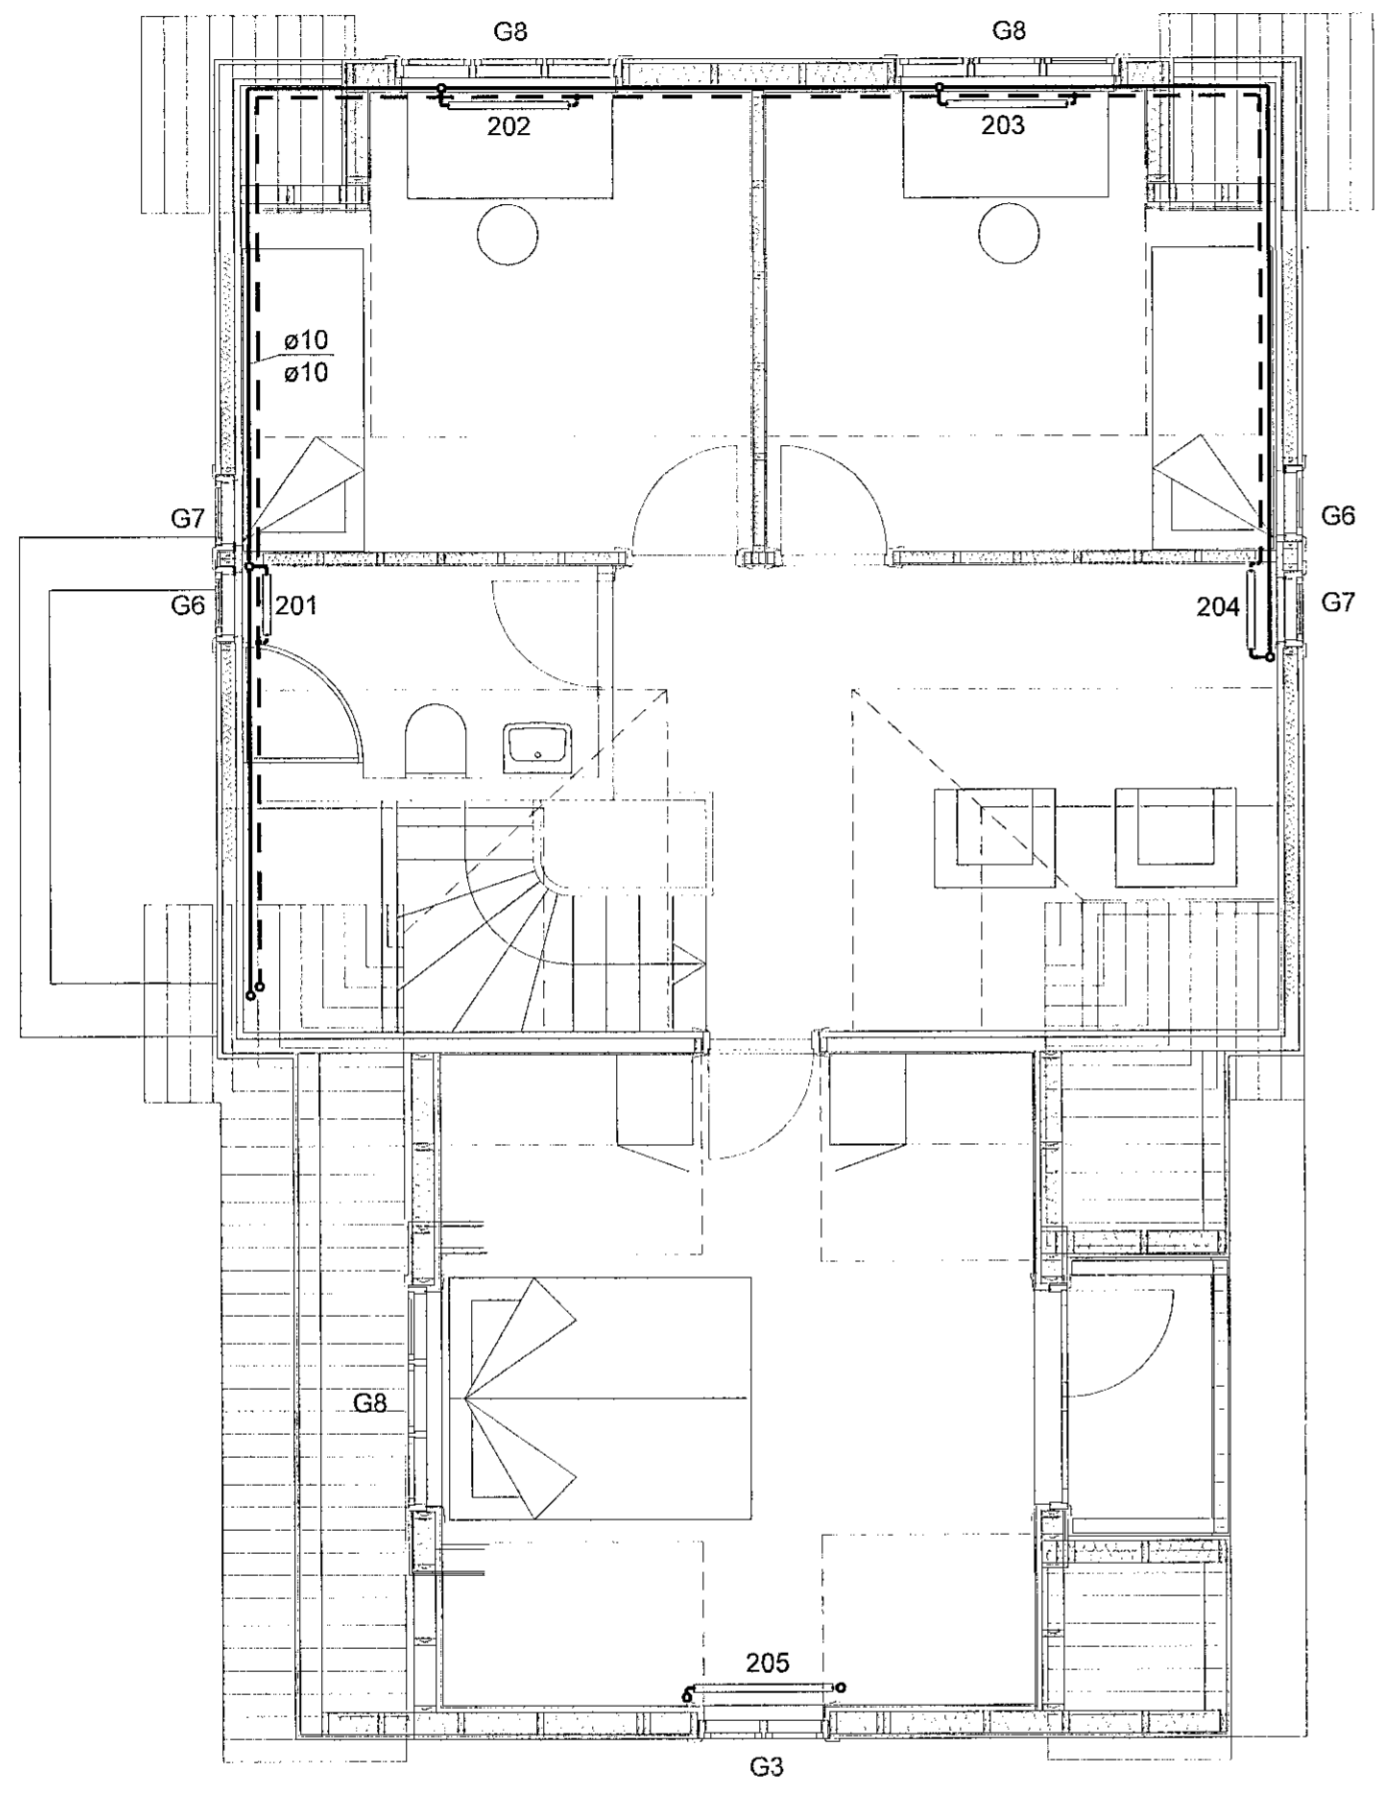

Lagnir 2.hæð  
 Mkv. 1:50

P:\Verk 2019\19-105 Norðurbraut 27\03 Teikningar\teikn\521 Norðurbraut 27.dwg

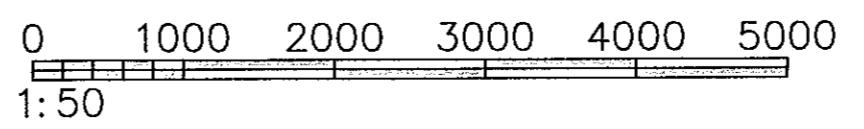

Skýringar sjá teikn. nr. 501



Fellsmúli 26 • 108 Reykjavík • Sími: 517 9050 • Netfang: verkhof@verkhof.is

Flétti verks: <b>Norðurbraut 27 - Viðbygging</b> 220 Hafnarfjörður		Hönnuðir: Svavar M. Sigurjónsson 160967-3419 Björgvin Ó. Sigurjónsson 110481-5279	Dags: <b>30.09.2020</b> Geymslunr.: <b>501</b>
Höli teikningar: <b>Hitakerfi</b> Lagnir 2.hæð Grunnmynd		Samþykkt: <i>[Signature]</i> Aðalhönnuður: Ólöf Flygenring 100955-6666	Verknúmer: <b>19-105</b> Mælikv.: <b>1:50</b>
Hannuð: SMS/AGR	Teiknað: SMS/AGR	Mælt:	Yfirfand.: BÓS Samþykkt: <i>[Signature]</i> Teiknunr.: <b>521</b>